


TYPICAL- 7,12,17,22 FLOOR PLAN

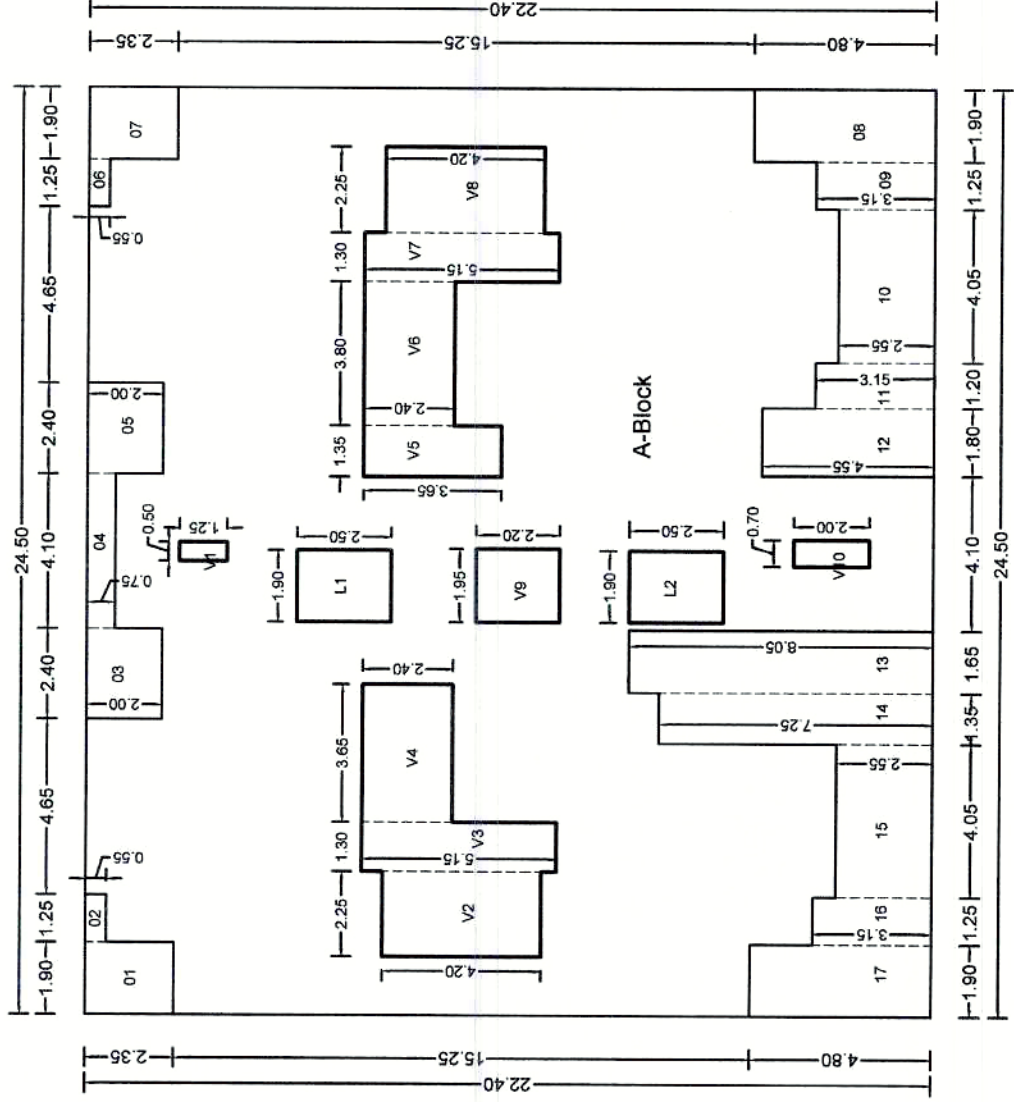


Polygon	Area
A-Block(24.50x22.40)	548.80
01	1.90x2.35
02	1.90x2.35
03	2.40x2.00
04	4.10x0.75
05	2.40x2.00
06	1.25x0.55
07	1.90x2.35
08	1.90x4.80
09	1.25x3.15
10	4.05x2.35
11	1.20x3.15
12	1.80x4.55
13	1.65x0.05
14	1.36x7.25
15	4.05x2.35
16	1.25x3.15
17	1.90x4.80
Total	373.12


RESI. C WING

BUILDING NO & NAME	FLOOR NO.	APARTMENT NO.	FLAT NAME	CARPET AREA SQ.M	AREA OF OPEN BALCONY SQ.M	ENC. BALCONY SQ.M
RESI. B WING	TYPICAL: 12,13,14, 7,8,9,10,11,12, 13,14.	RESI.	101,201,301,401,501,601, 701,801,901,1001,1101, 1201,1301,1401,1501,1601, 1701,1801,1901,2001,2101, 2201,2301	54.28	7.98	2.10
			102,202,302,402,502,602, 702,802,902,1002,1102, 1202,1302,1402,1502,1602, 1702,1802,1902,2002,2102, 2202,2302	70.34	7.97	0.00
			103,203,303,403,503,603, 703,803,903,1003,1103, 1203,1303,1403,1503,1603, 1703,1803,1903,2003,2103, 2203,2303	70.34	7.97	0.00
			104,204,304,404,504,604, 704,804,904,1004,1104, 1204,1304,1404,1504,1604, 1704,1804,1904,2004,2104, 2204,2304	54.28	7.98	2.10
			703, 1203,1703,2203	56.85	2.36	0.00
			RESI. B WING			
			RESI. B WING			
REFUGE AREA REQUIRED					
FLOOR	X PER FLOOR	X PERSON	= TOTAL NO OF PERSON	X 0.30 SQM PERSON	TOTAL
3	X	4	X	5	=
23	X	4	X	5	=
HANDICAP 200 PERSON FOR 1 SQ.M					
TOTAL REQUIRED REFUGE AREA					
TOTAL REQUIRED REFUGE AREA= 18.5744					
TOTAL PROPOSED REFUGE AREA= 19.4744					

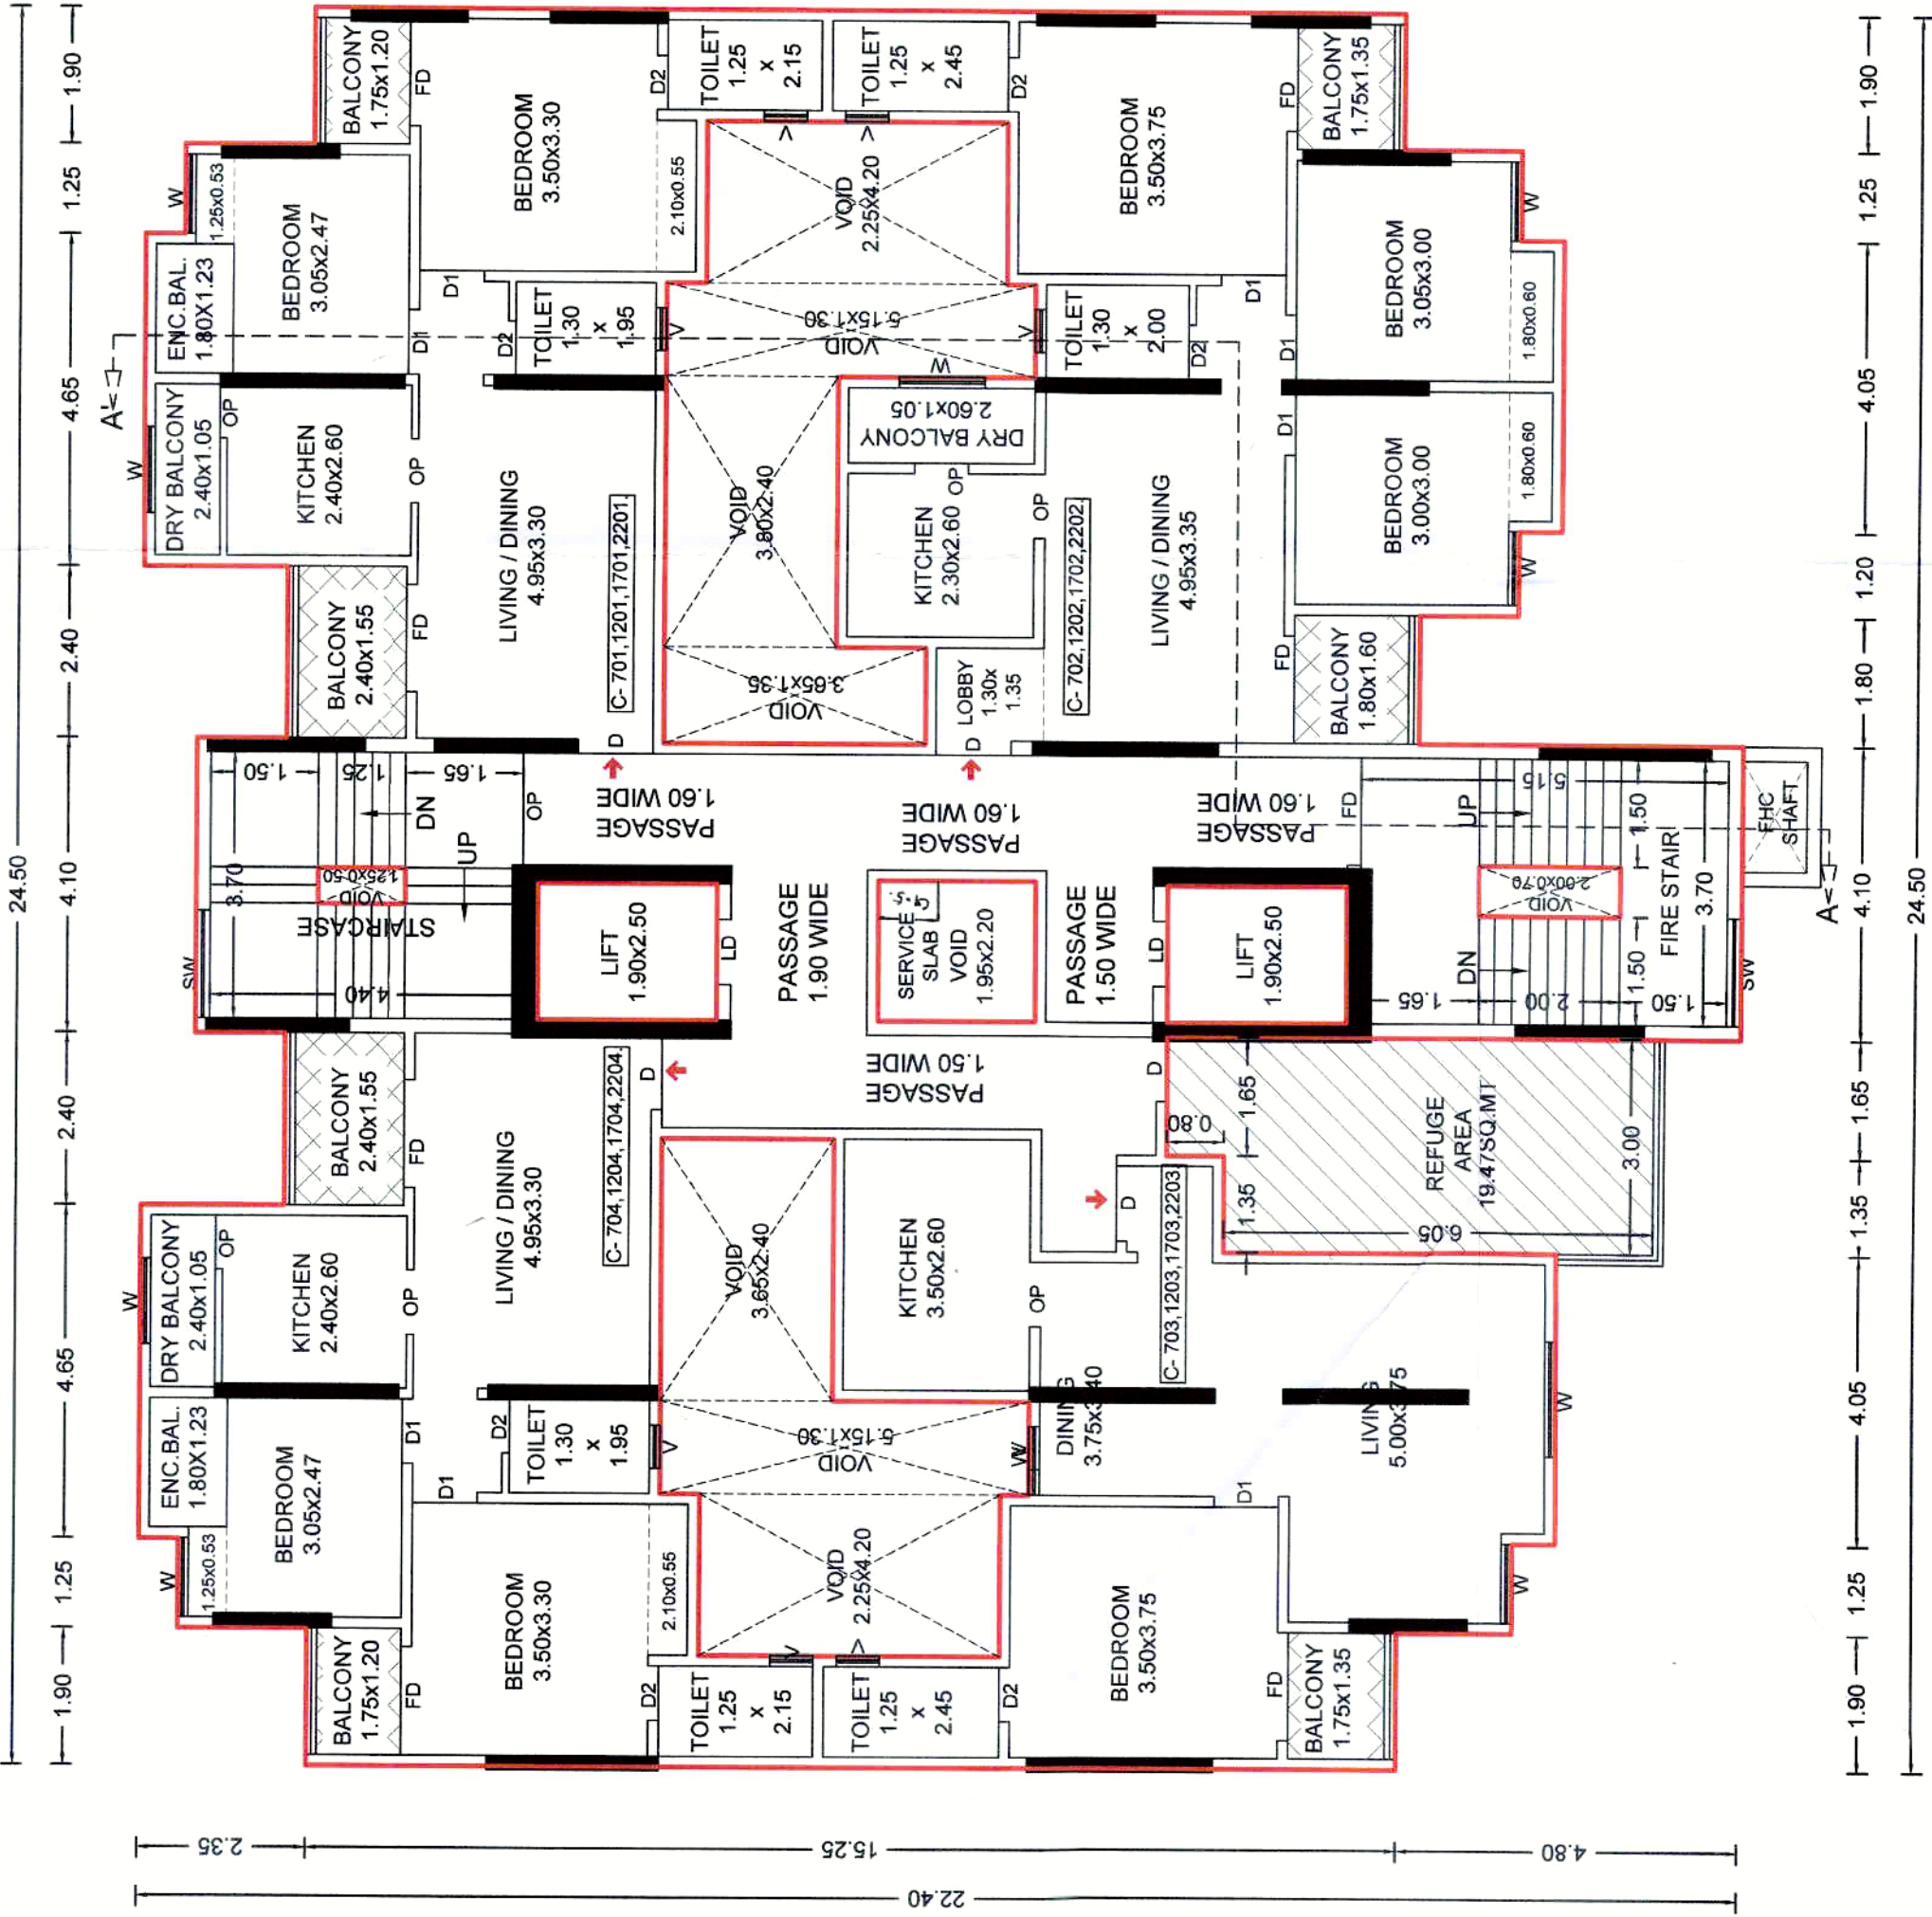

TYPICAL-7,12,17,22 FLOOR PLAN

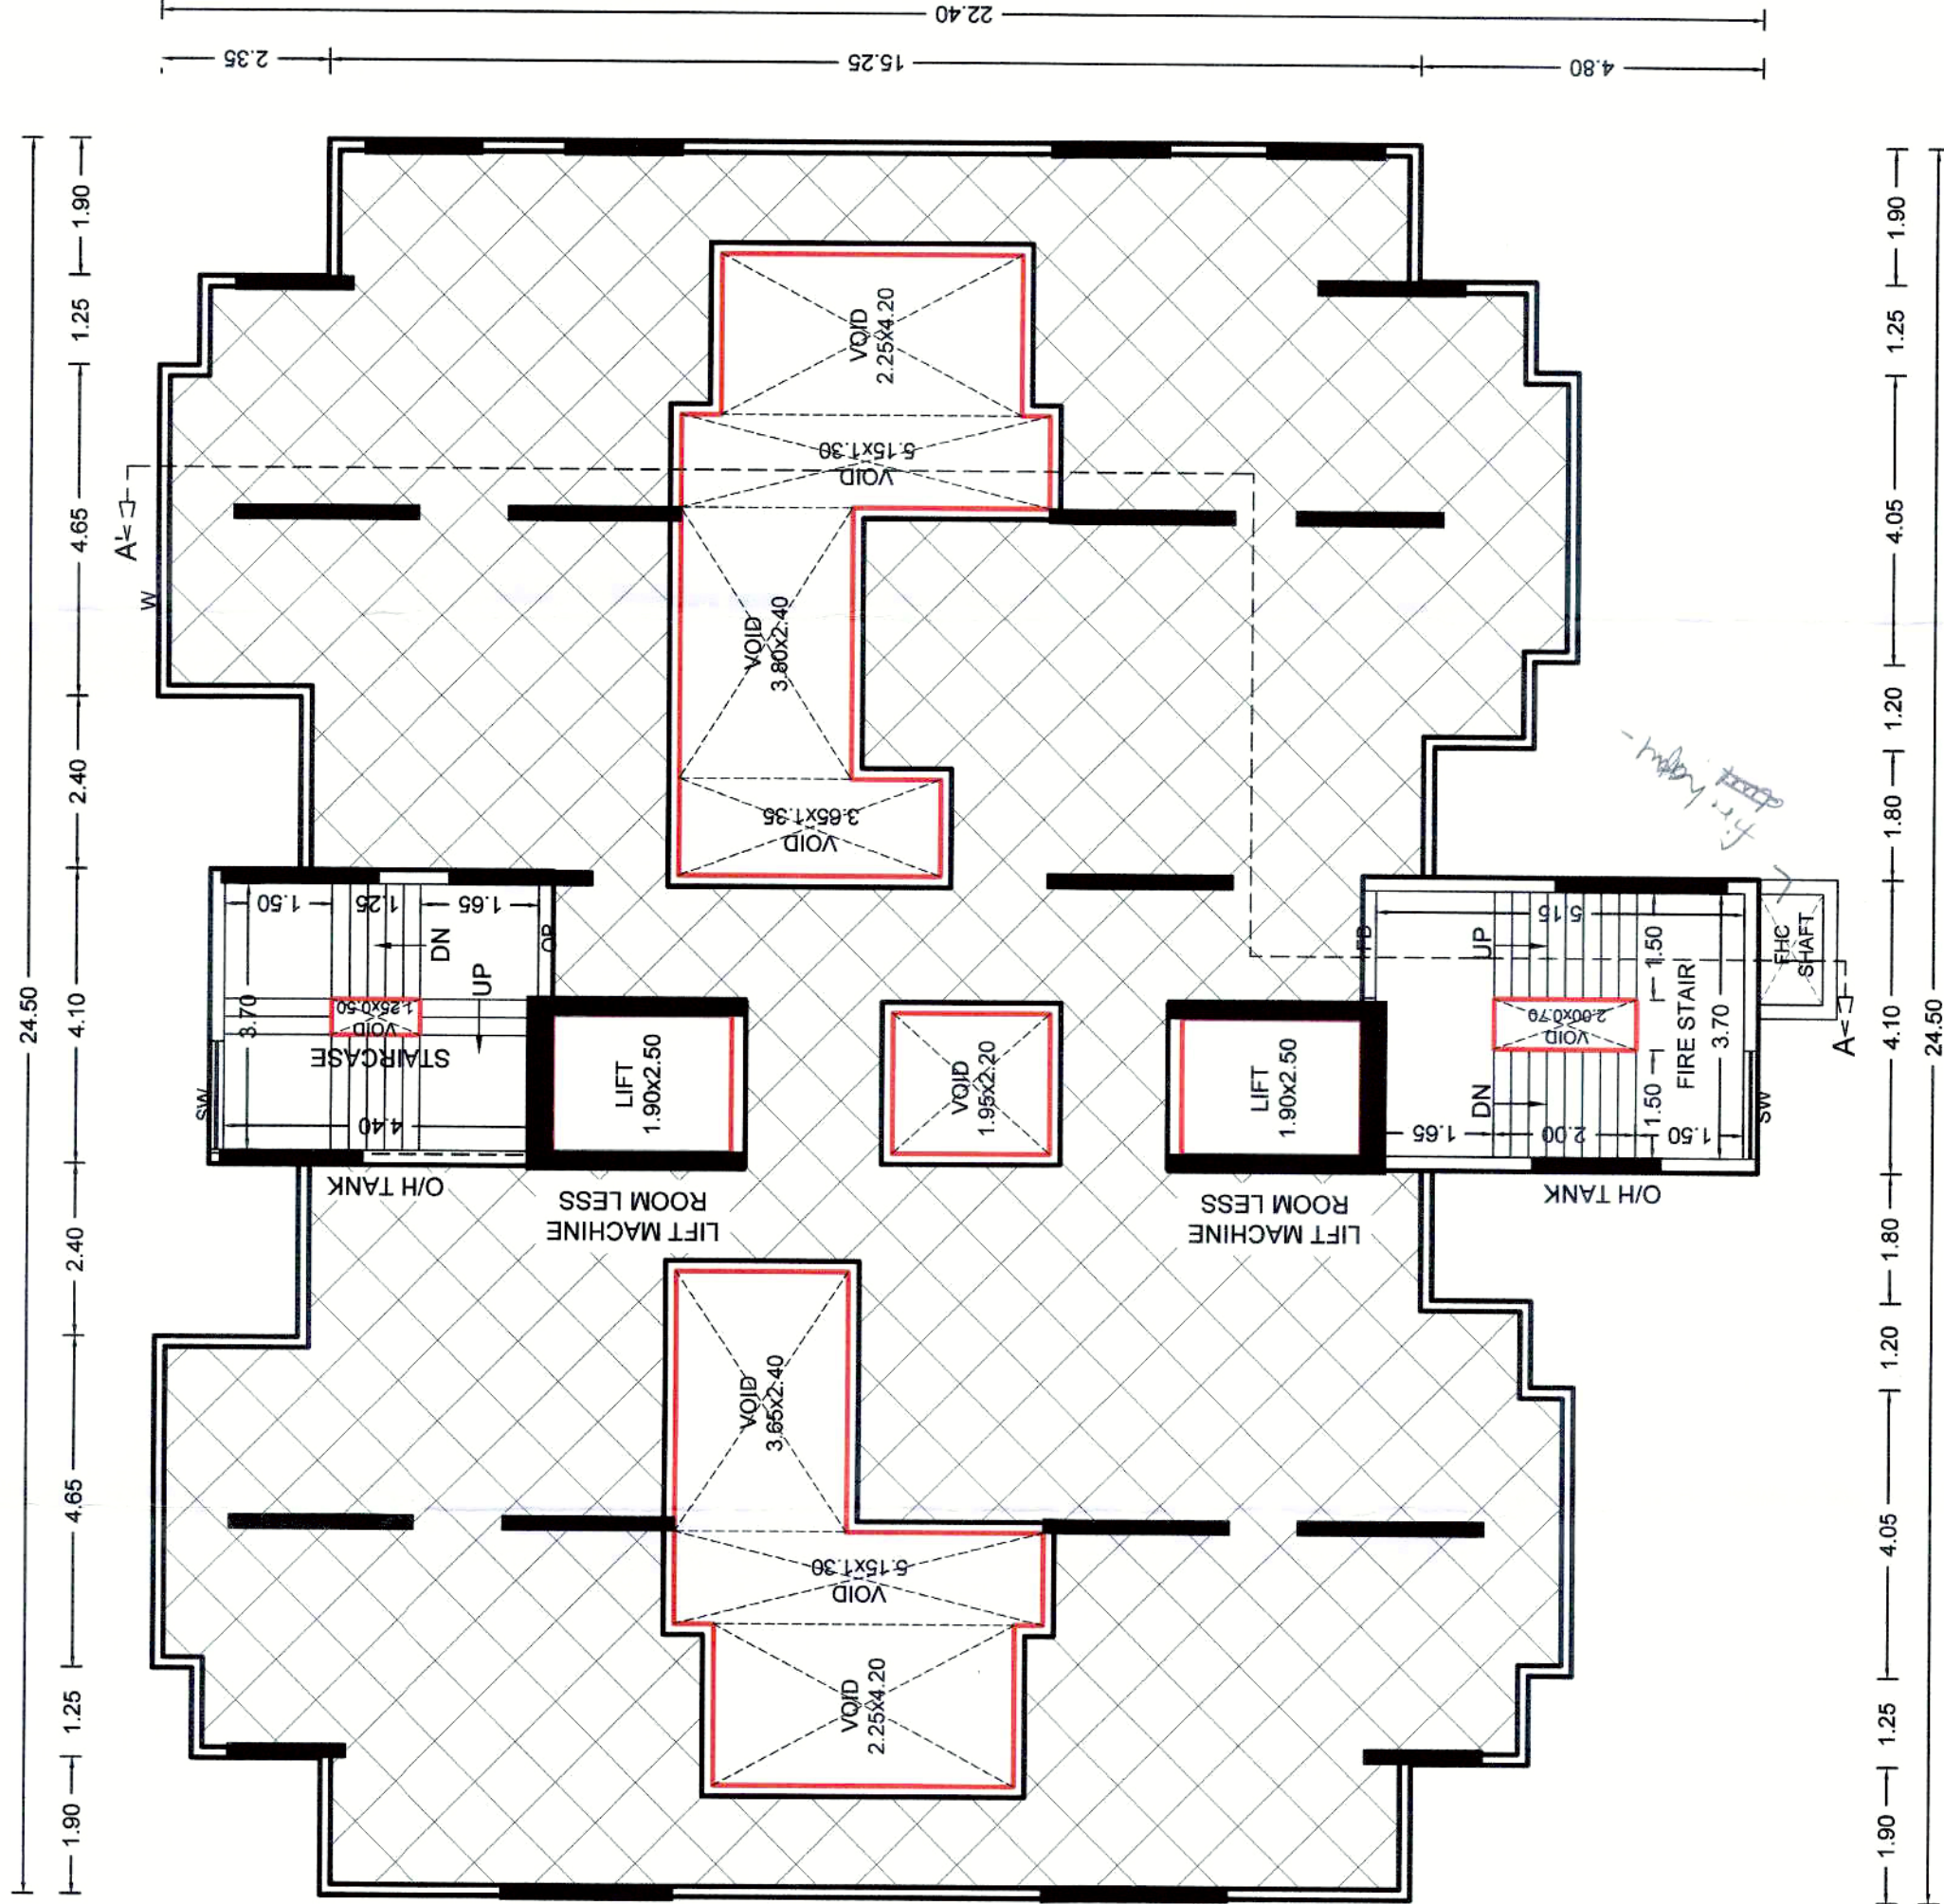

TERRACE FLOOR PLAN

OWNER'S NAME:	OWNERS SIGN:
M/S PRYMAL PRIDE LLP LIMITED LIABILITY THROUGH PARTNER MR. NAVNATH BARNE & OTHERS 9	<i>[Signature]</i>
PROJECT: <i>[Signature]</i>	
SURVEY NO.: 721(P)	HSSA NO.:
PLOT NO.:	CTS NO.:
DESCRIPTION: VILLAGE - CHIKHALI	ARCHITECT'S SIGN:
ARCHITECT: AR SATTAJEET RINAMADAR ARADITYA A. PUNGAVAR,	<i>[Signature]</i>
JOB NO.	DRG NO.
SCALE	DRAWN BY CHECKED BY
1:100	<i>[Signature]</i>
INWARD NO.	DATE
23 OCT 2023	
KEY NO.	SHEET NO.
09/11	