



RESI. - D WING

BUILDING NO & NAME	FLOOR NO.	APARTMENT NO.	FLAT NAME	CARPET AREA SQ.M	AREA OF BALC SQ.M	ENC. BALCONY SQ.M
RESI. D WING	TYPICAL: 1,2,3	RESI.	101,201,301	54.28	7.98	2.10
			102, 202,302	73.34	10.09	----
			103, 203,303	74.07	10.09	----
			104, 204,304	54.28	7.98	2.10


TYPICAL 1,2,3 FLOOR PLAN

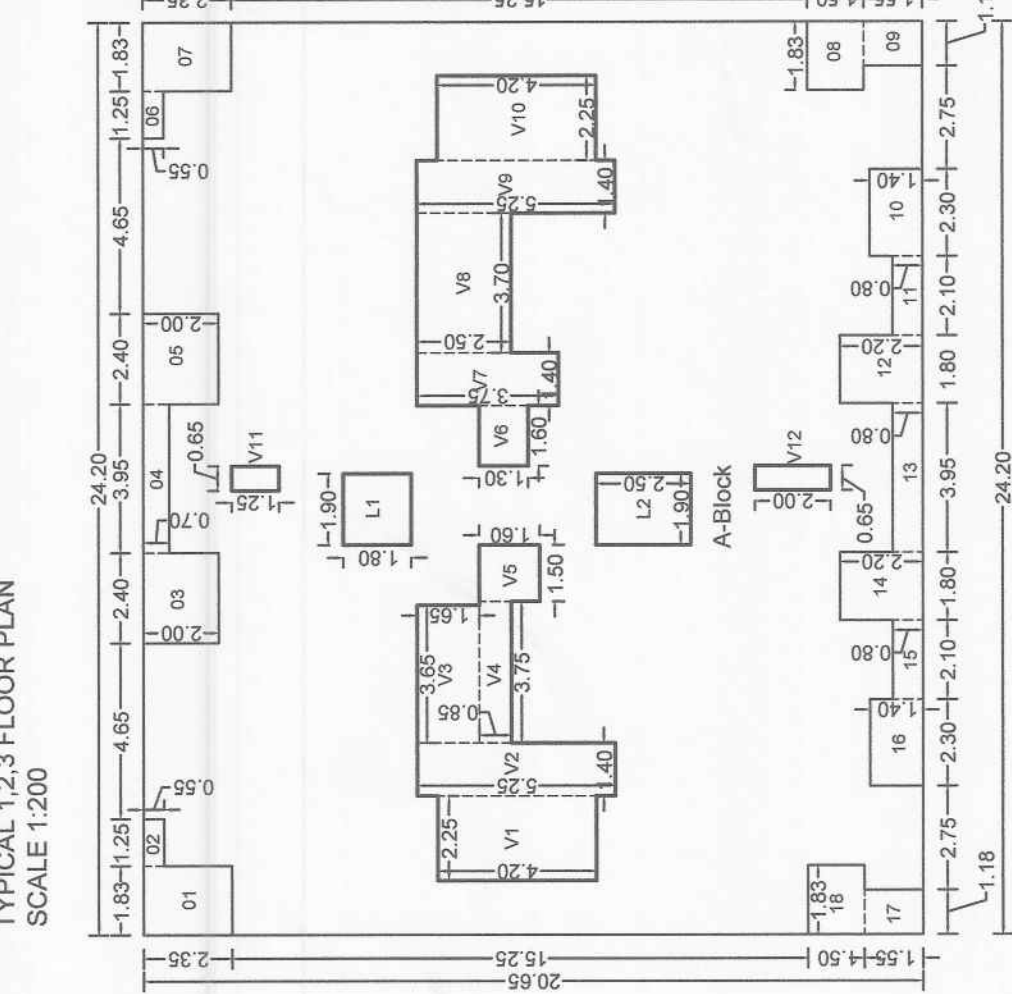


SECTION A-A'

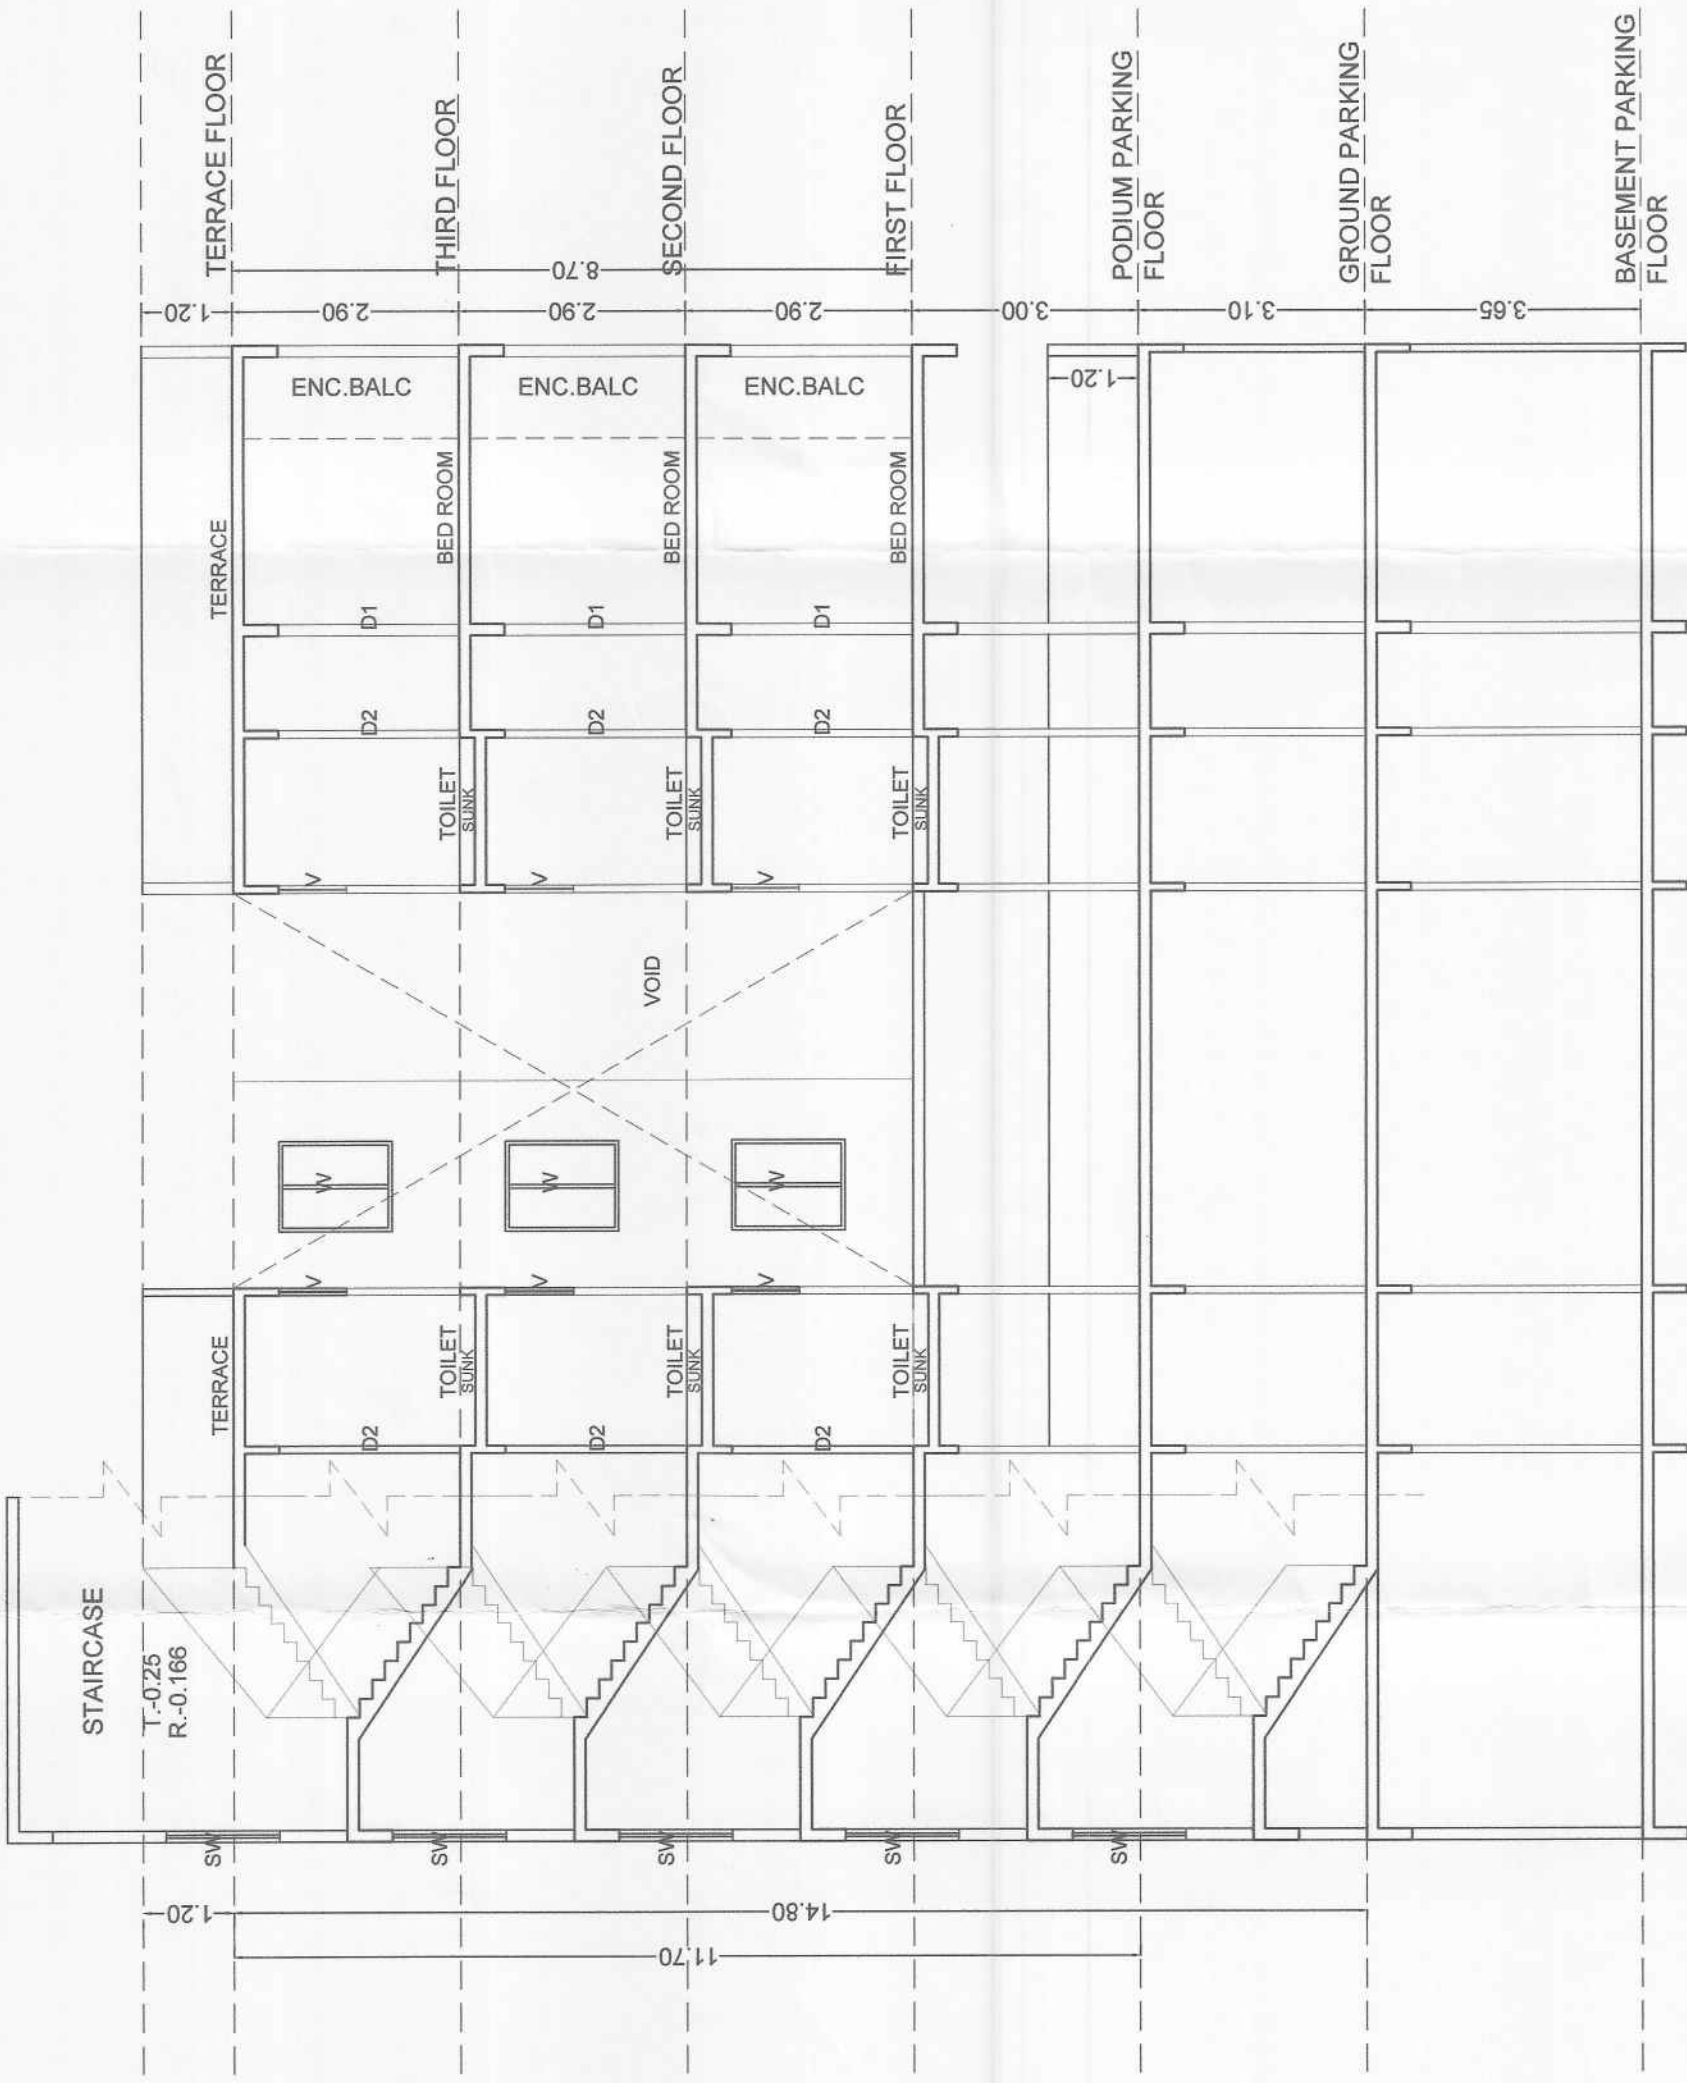


ELEVATION NORTH SIDE

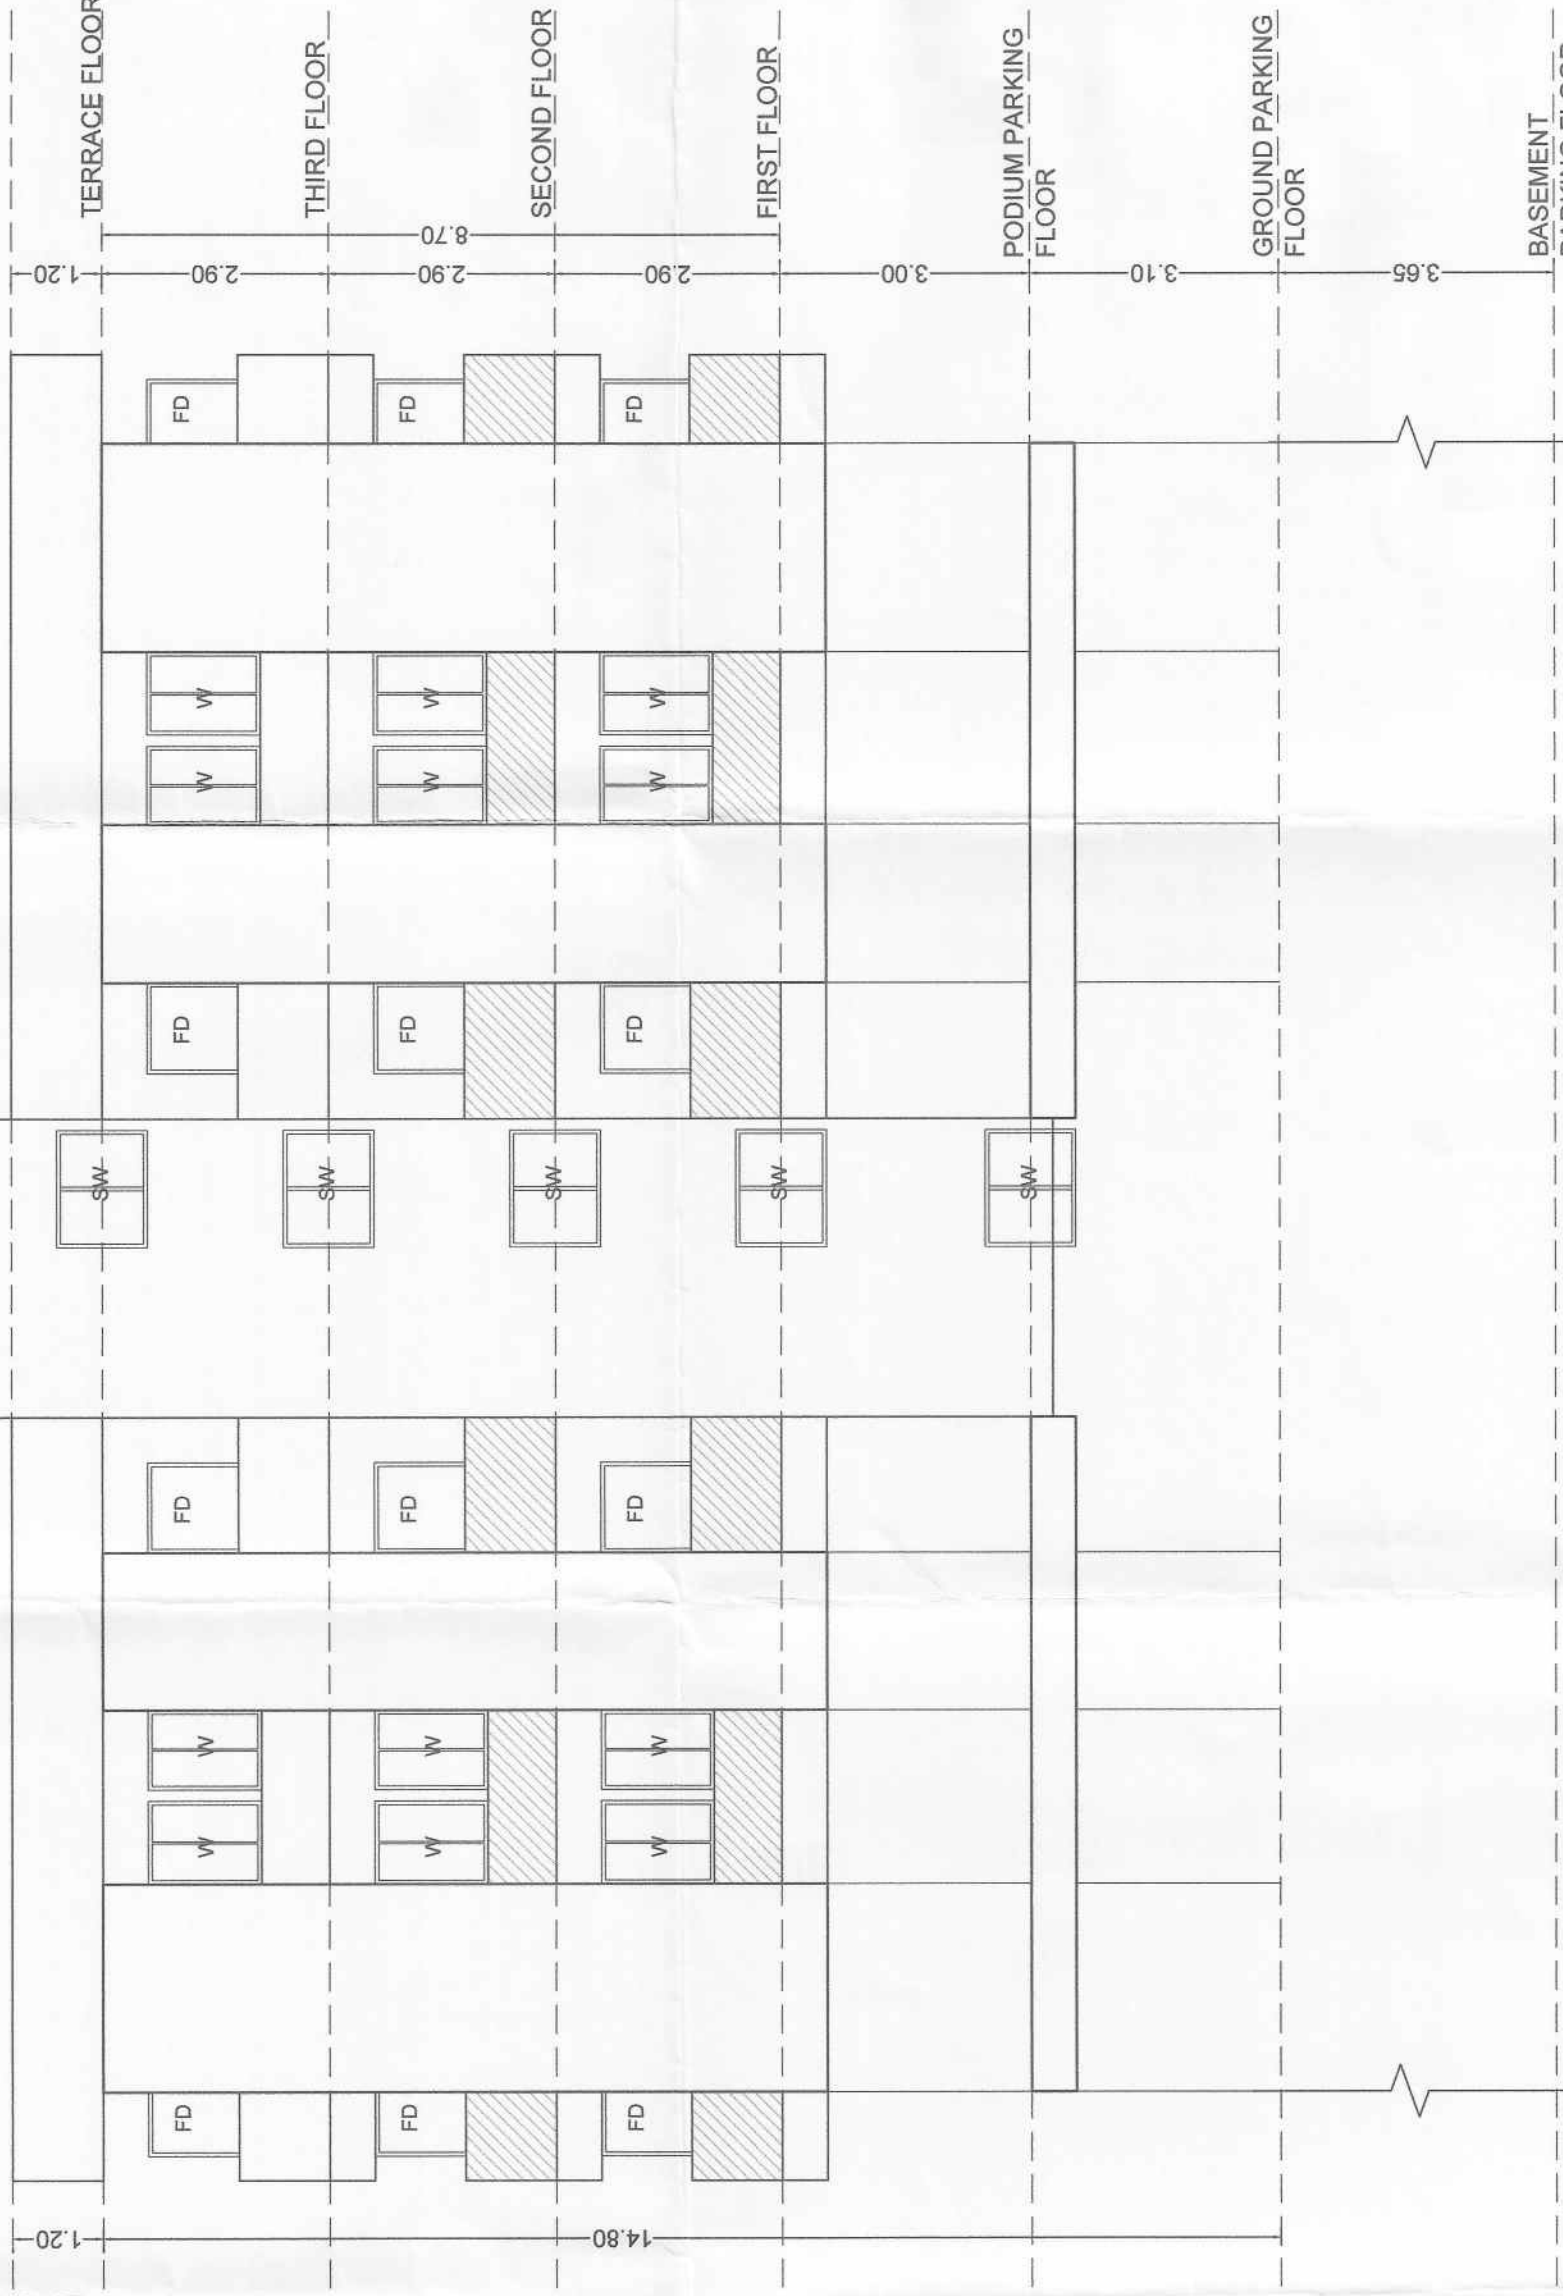

TYPICAL-1,2,3 FLOOR PLAN

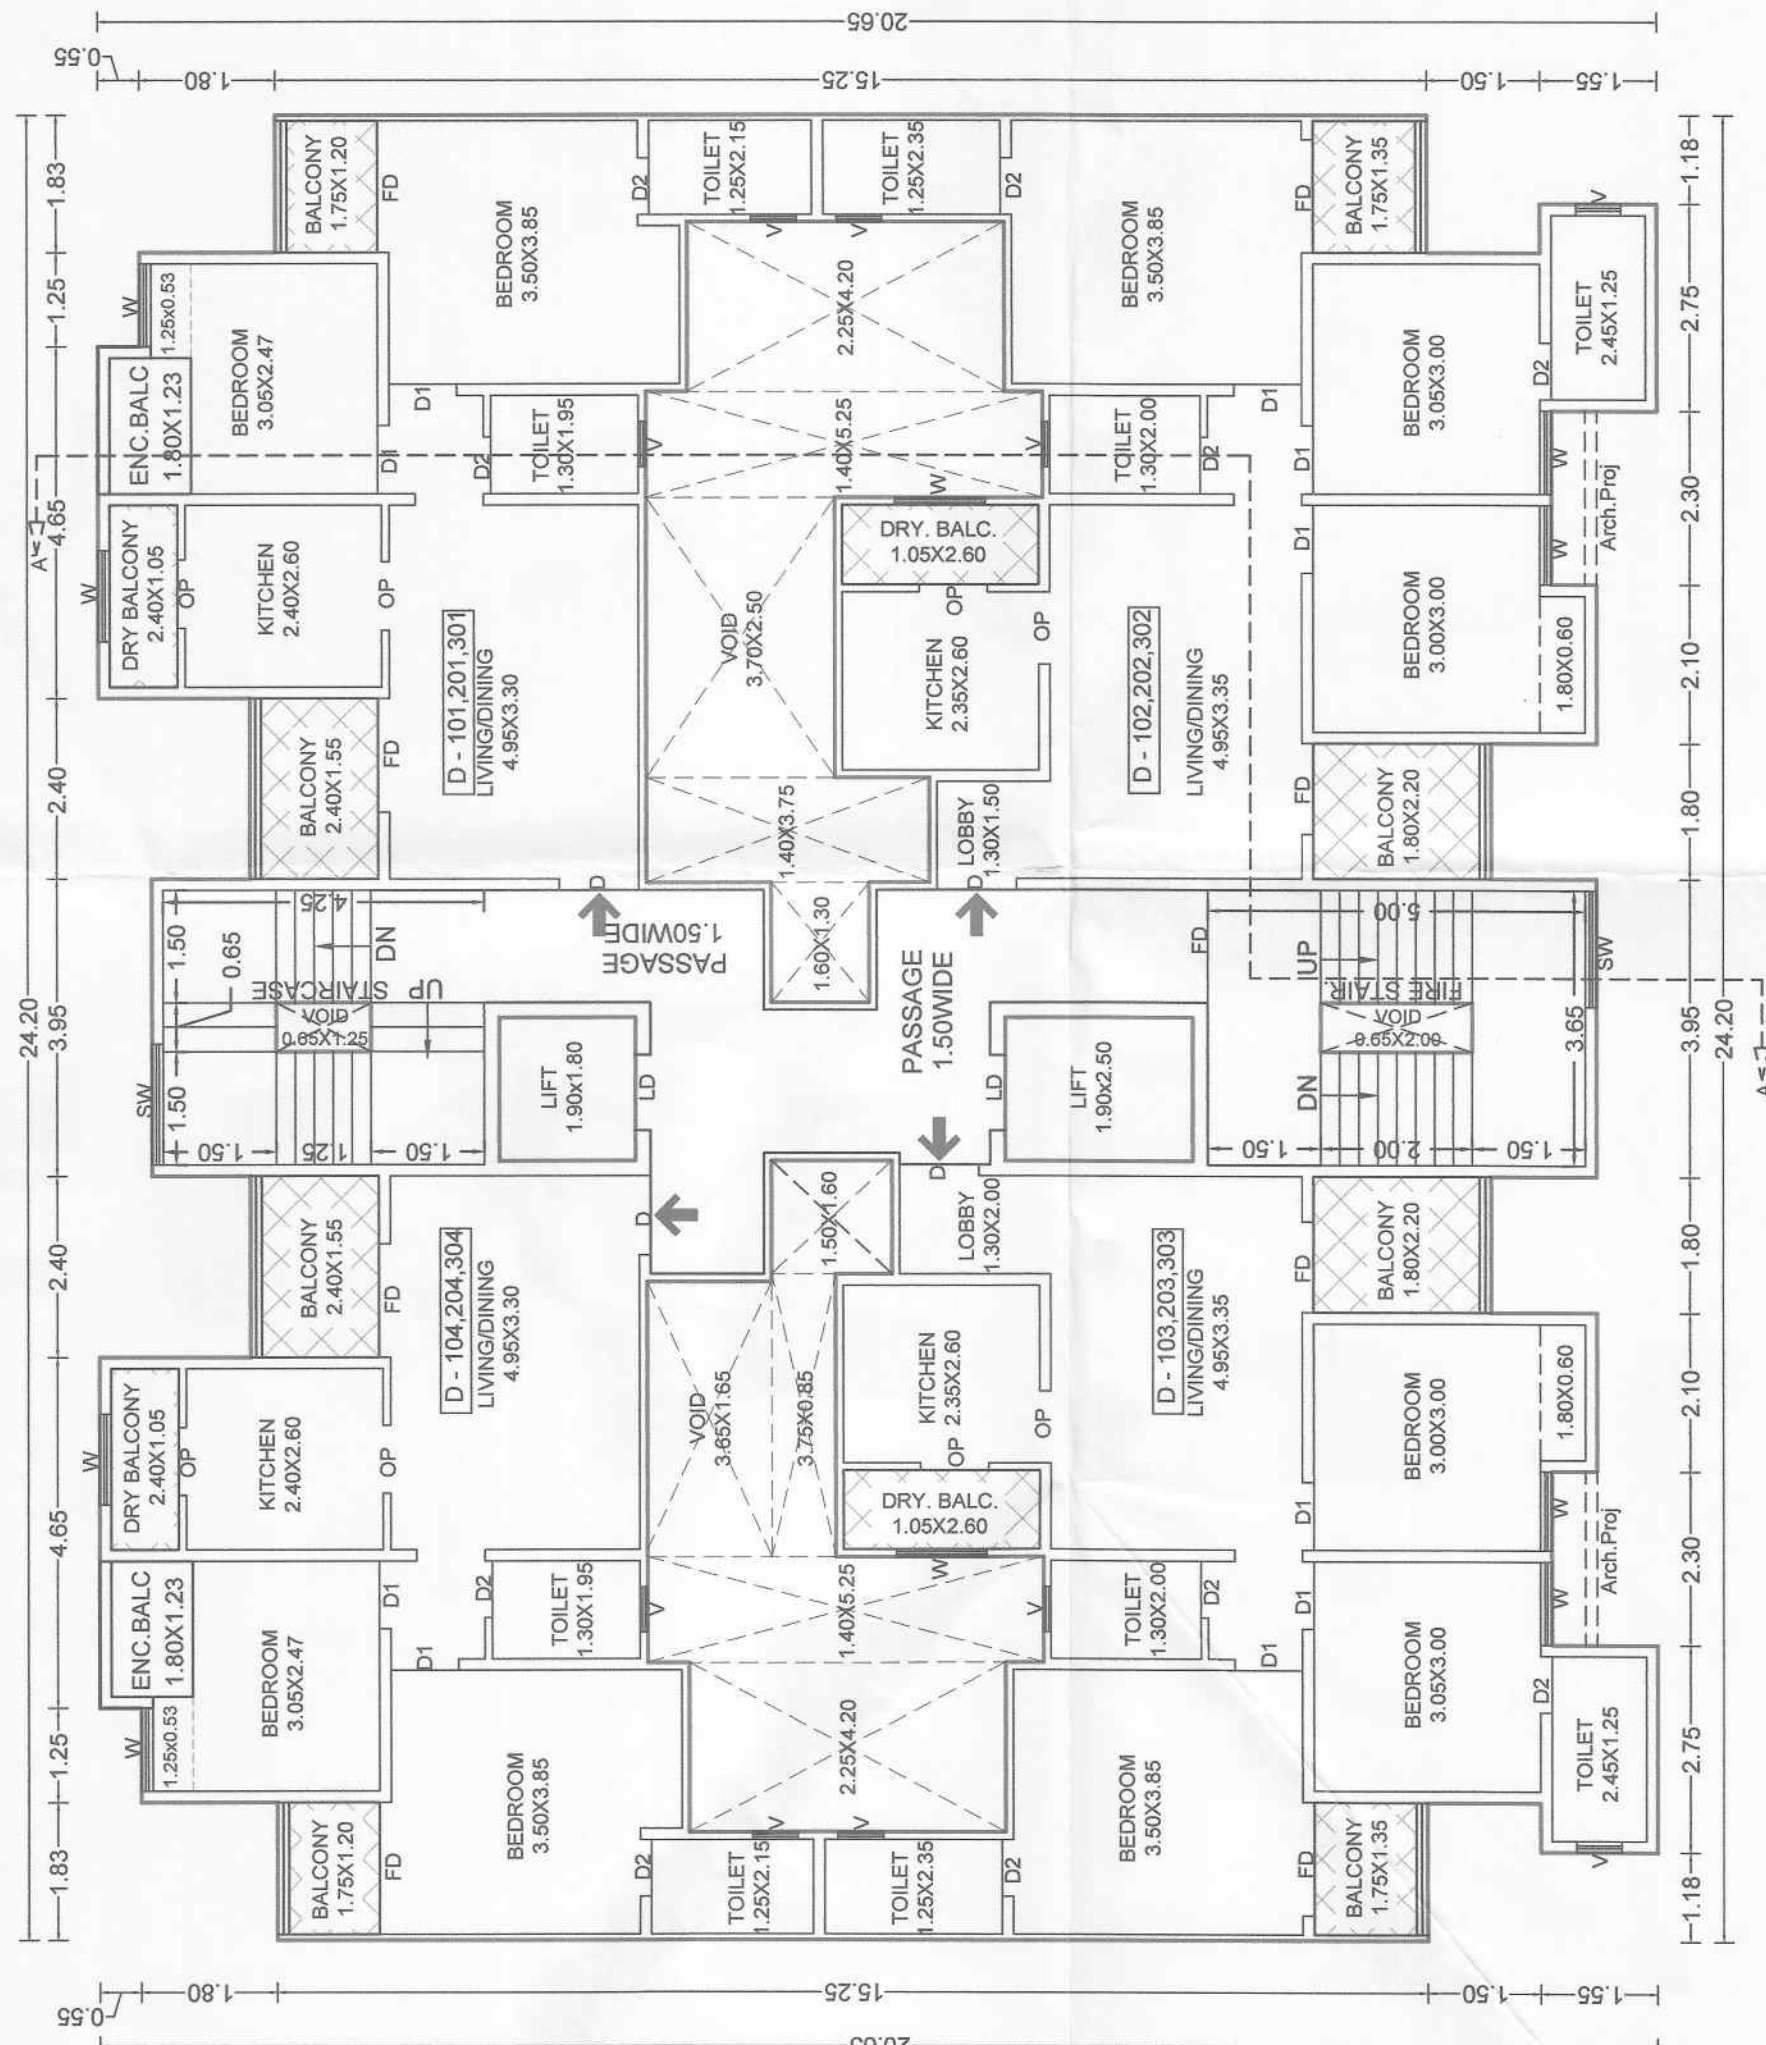

TERRACE FLOOR PLAN

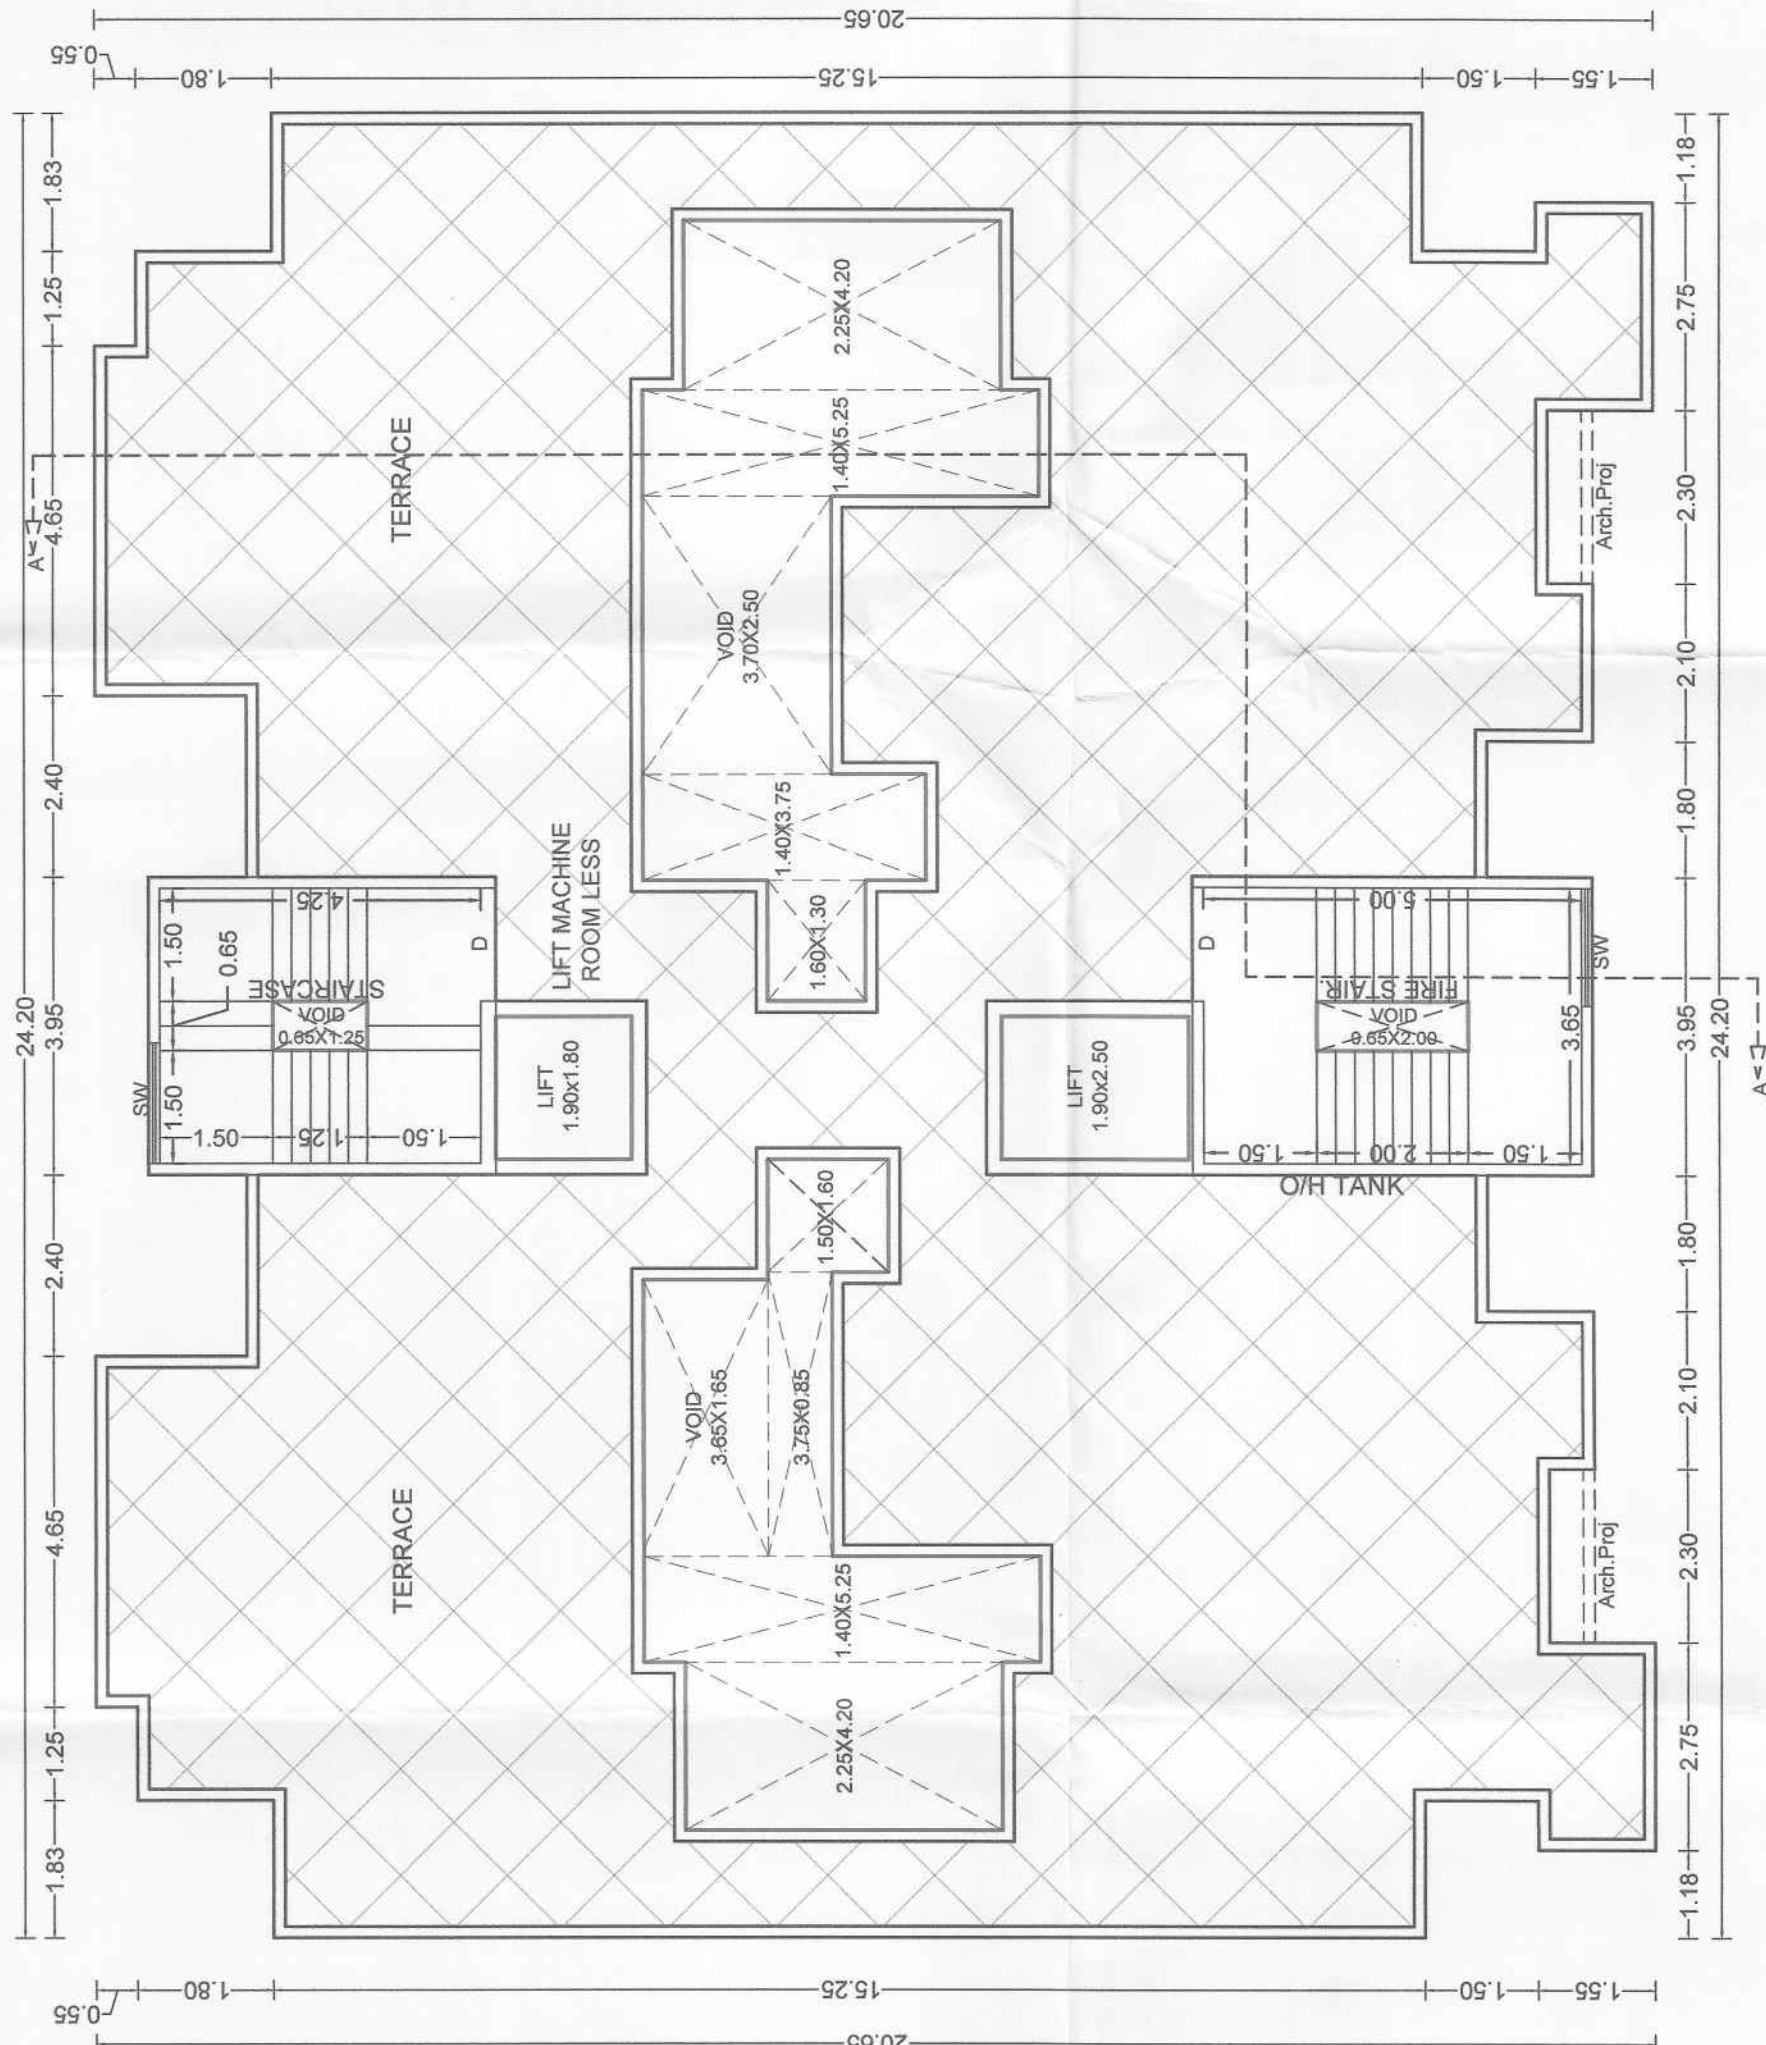

D WING- FLOOR PLAN

10/14

STAMP OF APPROVAL
Sanctioned No. B.P / Chi Khadi / 70 / 2023
Office Order No. 04101/2023
Date 04/07/23
Plmpt.

Building Permission and Unimproved Building
Construction and Unimproved Building
Plmpt. 411/18.
Plmpt. 411/18.
Plmpt. 411/18.

OWNER'S NAME: MIS PRYMAL PRIDE LLP LIMITED LIABILITY
THROUGH PARTNER M. NAVNATH BARNIE & OTHERS 8
PROJECT: R.C. CHHATRAPATI SHIVAJI NAGAR
SURVEY NO: 72/1(P)
HSSA NO:
PLOT NO:
DESCRIPTION: VILLAGE - CHIKALI
ARCHITECT'S SIGN: A.S. SATTAJI R. NIMADAR A.S. ADITYA A. PUNGAVKAR.
ARCHITECT'S SIGN: A.S. SATTAJI R. NIMADAR A.S. ADITYA A. PUNGAVKAR.
JOB NO. DRG NO. SCALE DRAWN BY CHECKED BY
NSIA 1:100
INWARD NO. INWARD NO. DATE 20 MAR 2023
KEY NO. PRB-5014-21 SHEET NO. 10 / 14