



TYPICAL 1,2,3 FLOOR PLAN
SCALE 1:200

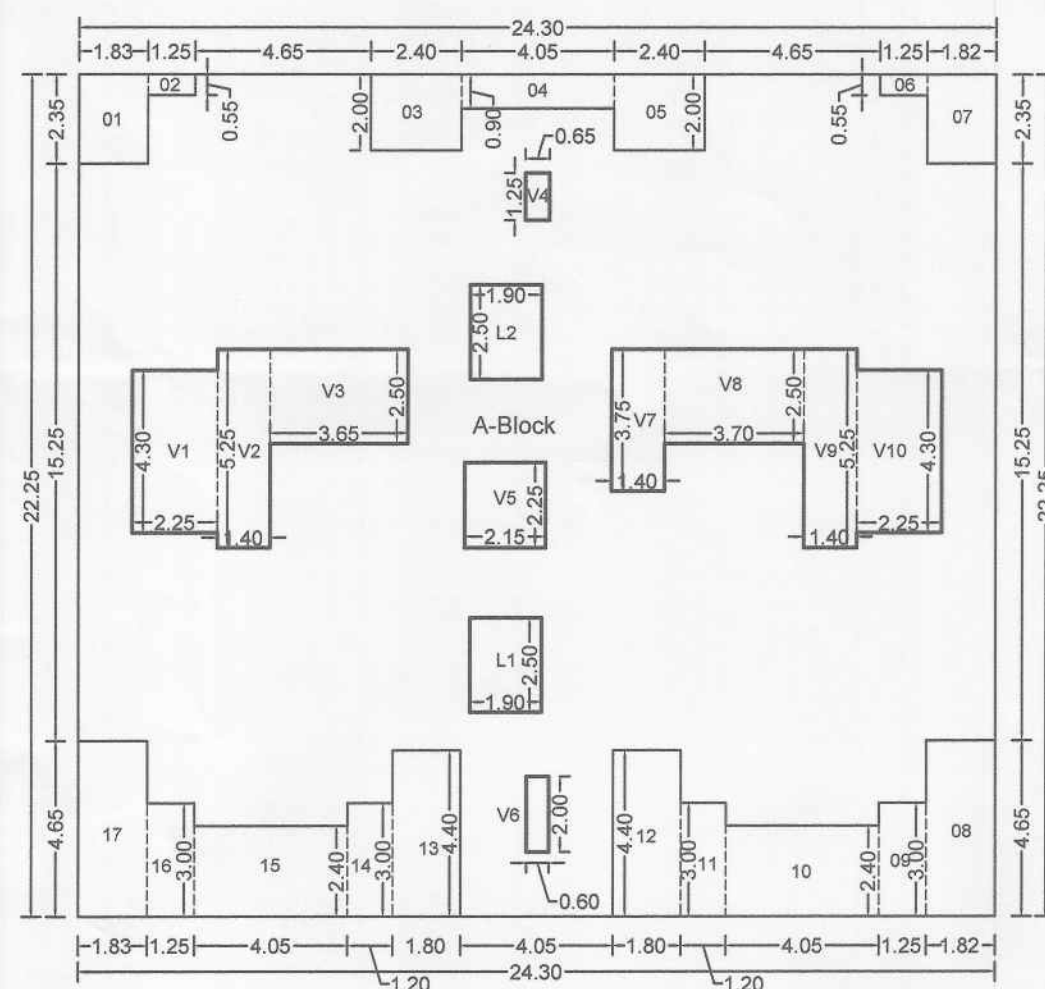

Polygon	Area	15	4.05X2.40	9.72
A-Block 24.30x2.25	540.67	16	1.25X3.00	3.75
01	1.83X2.35	4.30	1.83X4.65	8.50
02	1.25X0.55	0.68	1.90X2.50	4.75
03	2.40X2.00	4.80	1.90X2.50	4.75
04	4.05X0.90	3.64	2.25X4.30	9.67
05	2.40X2.00	4.80	1.40X5.25	7.35
06	1.25X0.55	0.68	3.65X2.50	9.12
07	1.82X2.35	4.27	0.65X1.25	0.81
08	1.82X4.65	8.46	2.15X2.25	4.83
09	1.25X3.00	3.75	0.60X2.00	1.20
10	4.05X2.40	9.72	1.40X3.75	5.25
11	1.20X3.00	3.60	3.70X2.50	9.25
12	1.80X4.40	7.92	1.40X5.25	7.35
13	1.80X4.40	7.92	2.25X4.30	9.67
14	1.20X3.00	3.60	Total	376.55


FIRST FLOOR PLAN MHADA
SCALE 1:200
FLAT NO - 101

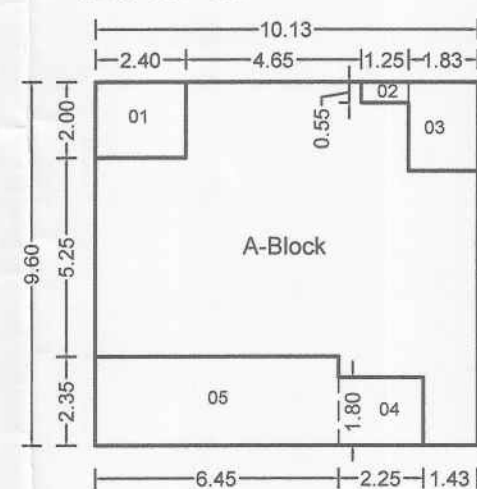

Polygon	Area
A-Block 10.13x9.60	97.25
01 2.40X2.00	4.80
02 1.25X0.55	0.69
03 1.83X2.35	4.30
04 1.80X2.25	4.05
05 6.45X2.35	15.16
Total	68.25

RESI. - E WING

BUILDING NO.&NAME	FLOOR NO.	APARTMENT NO.	FLAT NAME	CARPET AREA SQ.M	AREA OF BALC SQ.M	ENC. BALCONY SQ.M
RESI. E WING	TYPICAL: 1,2,3	RESI.	101	49.70	10.26	3.34
			201,301	54.28	7.98	2.10
			102, 202,302	70.34	7.97	---
			103, 203,303	70.34	7.97	3.20
			104, 204,304	54.28	7.98	2.10

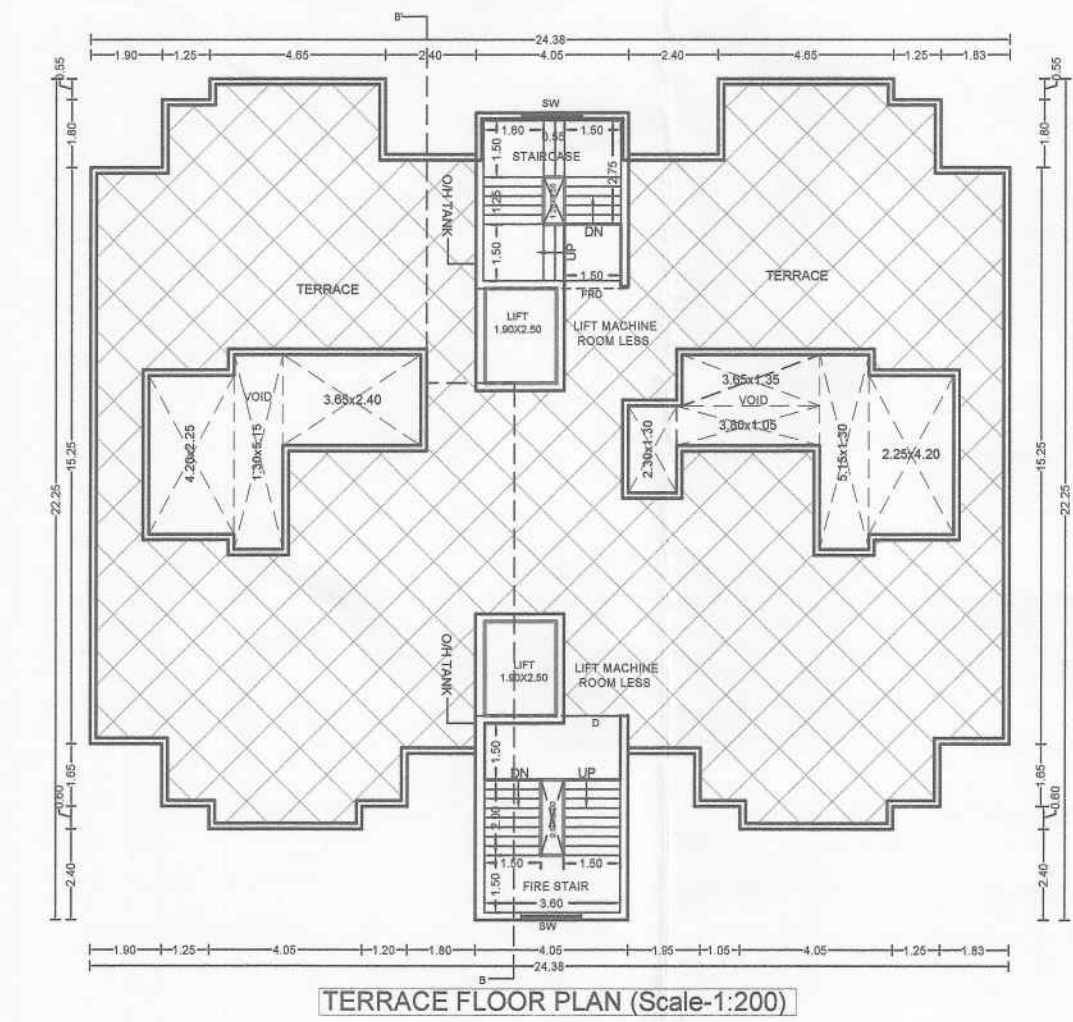


E WING- FLOOR PLAN
STAMP OF APPROVAL 11/14

Sanctioned No. B.P/ Chikhal/70/2023
Subject to conditions mentioned in the
Office Order No.
aven dated 04/05/2023
Pimpri
Date: 04/05/2023


ESTD. 11/10/82
ESTD. 11/10/82
ESTD. 11/10/82

Building Permission and Unauthorised Building
Construction Control Department
Pimpri Chinchwad Municipal Corporation
Pimpri-411018.

City Engineer
Building Permission Dept.
P.C.M.C., Pimpri, Pune-18.

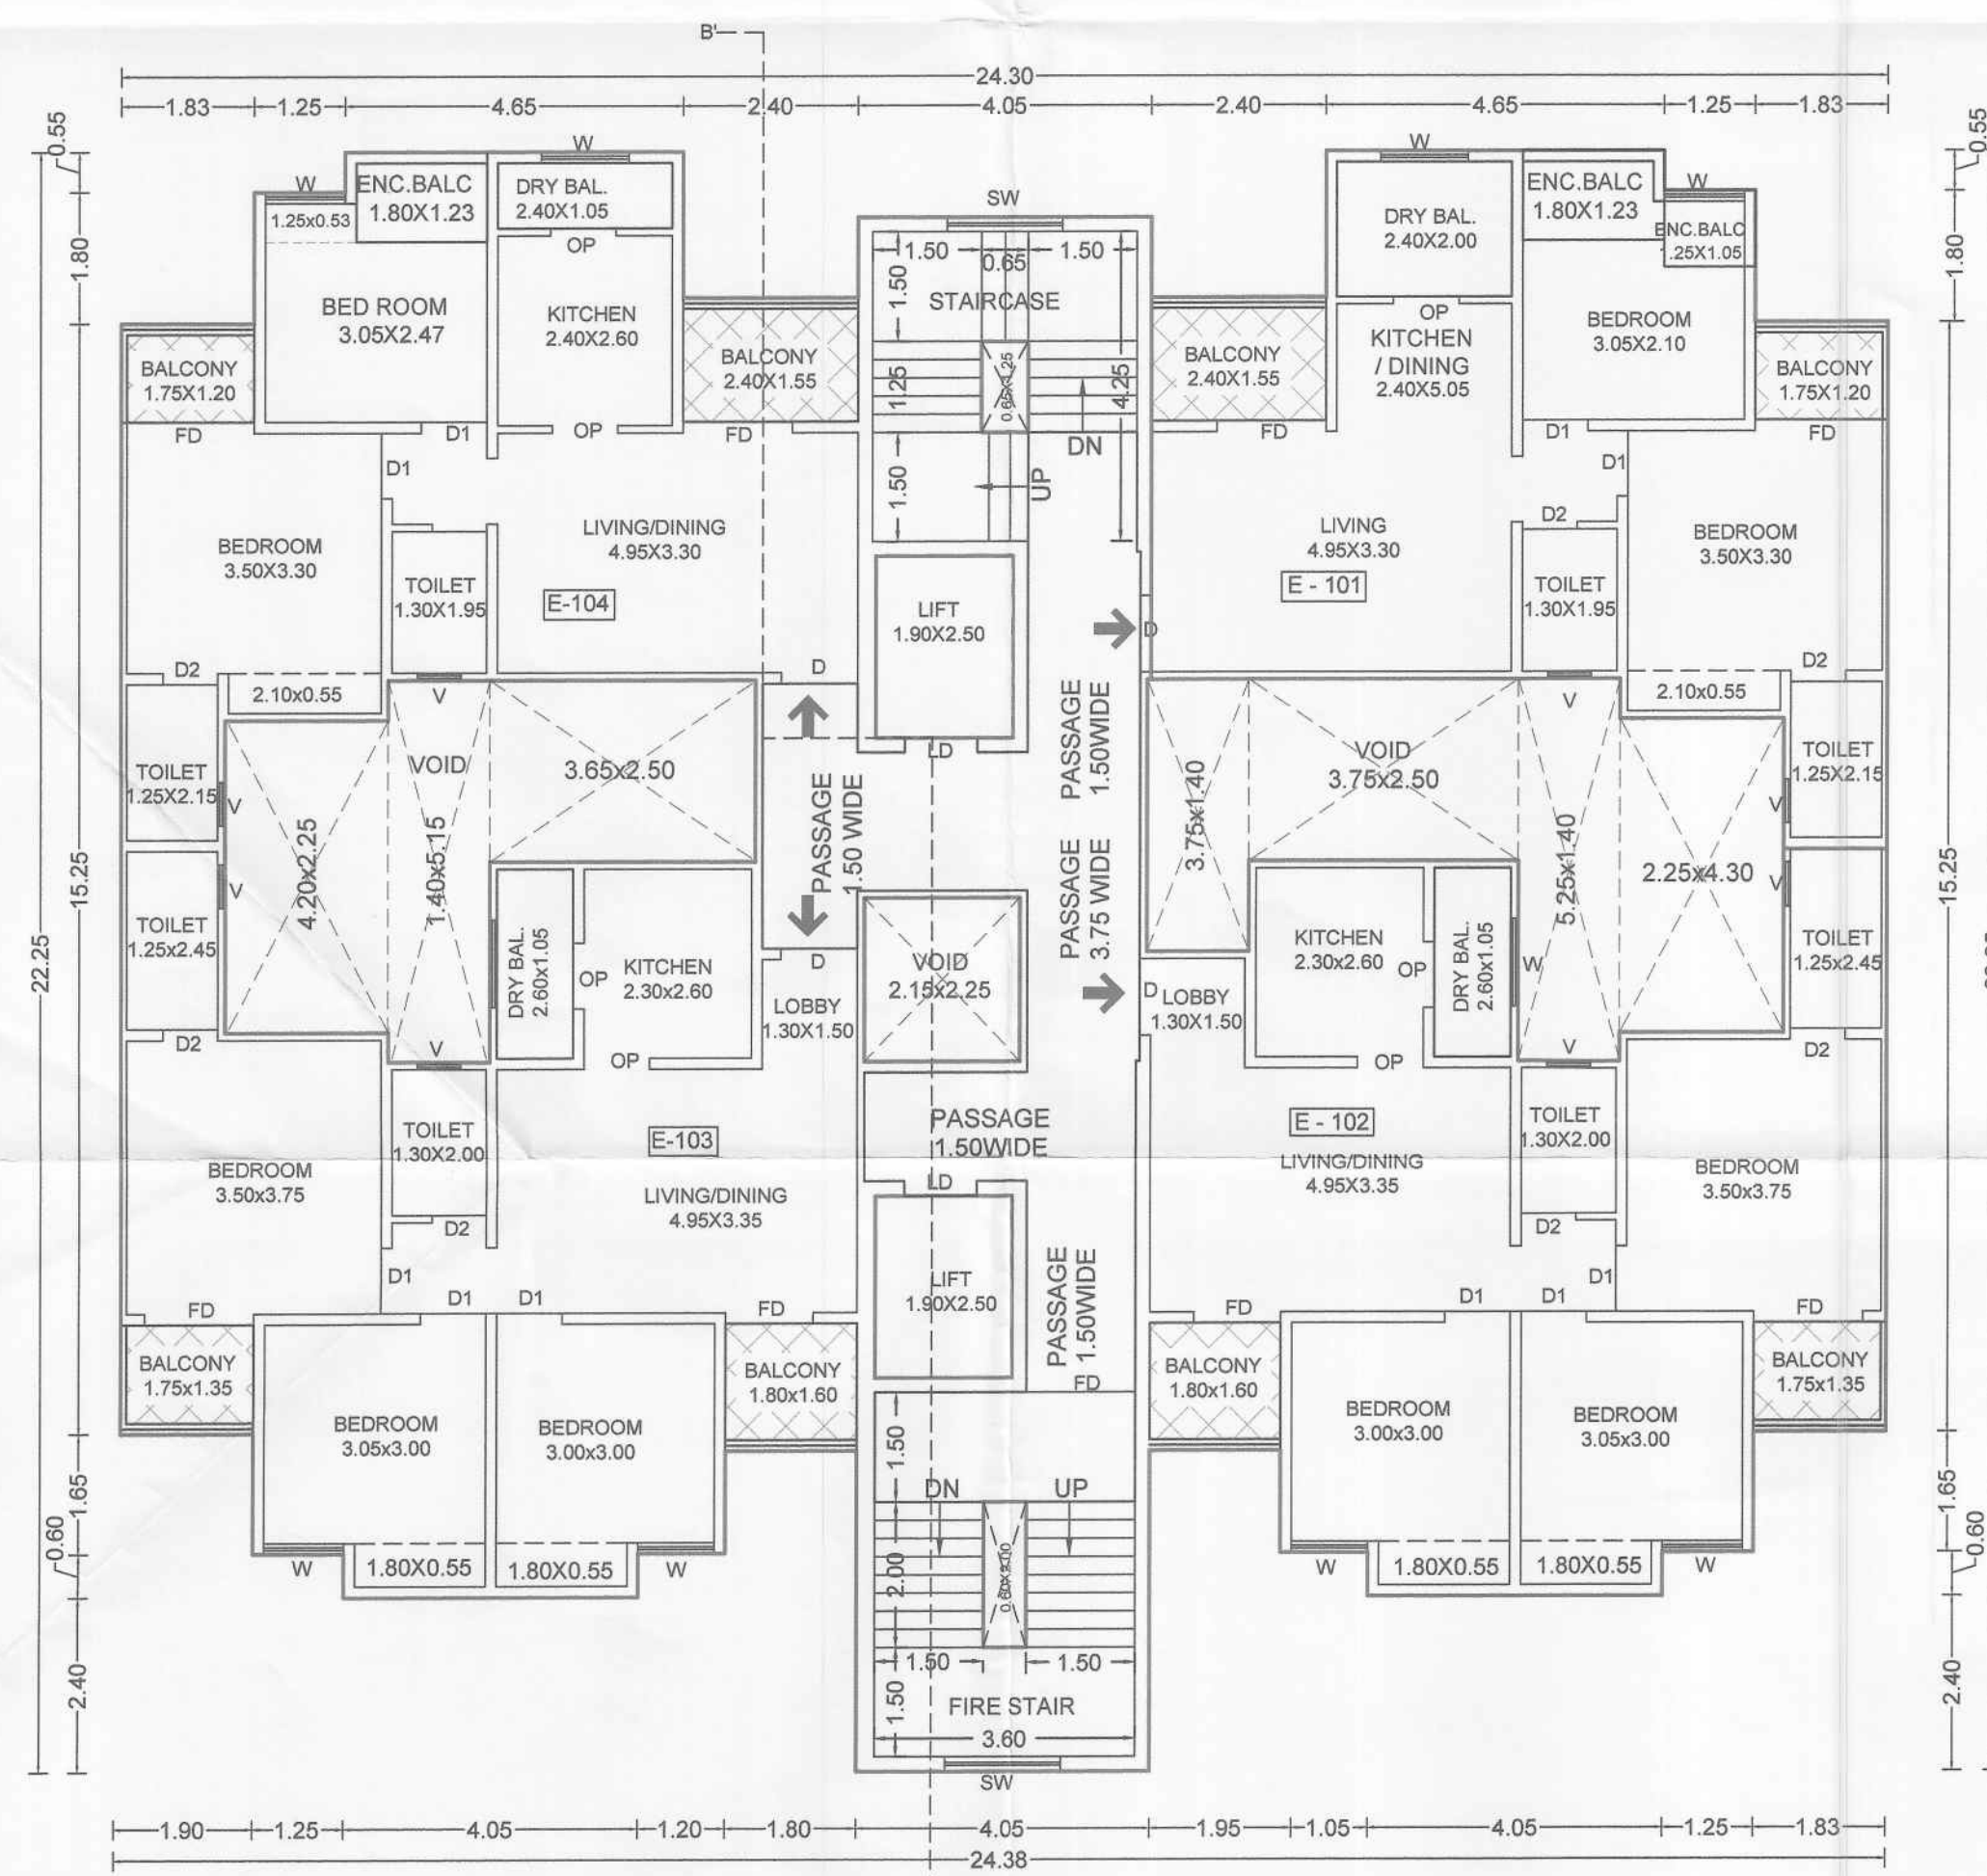

FIRST FLOOR PLAN

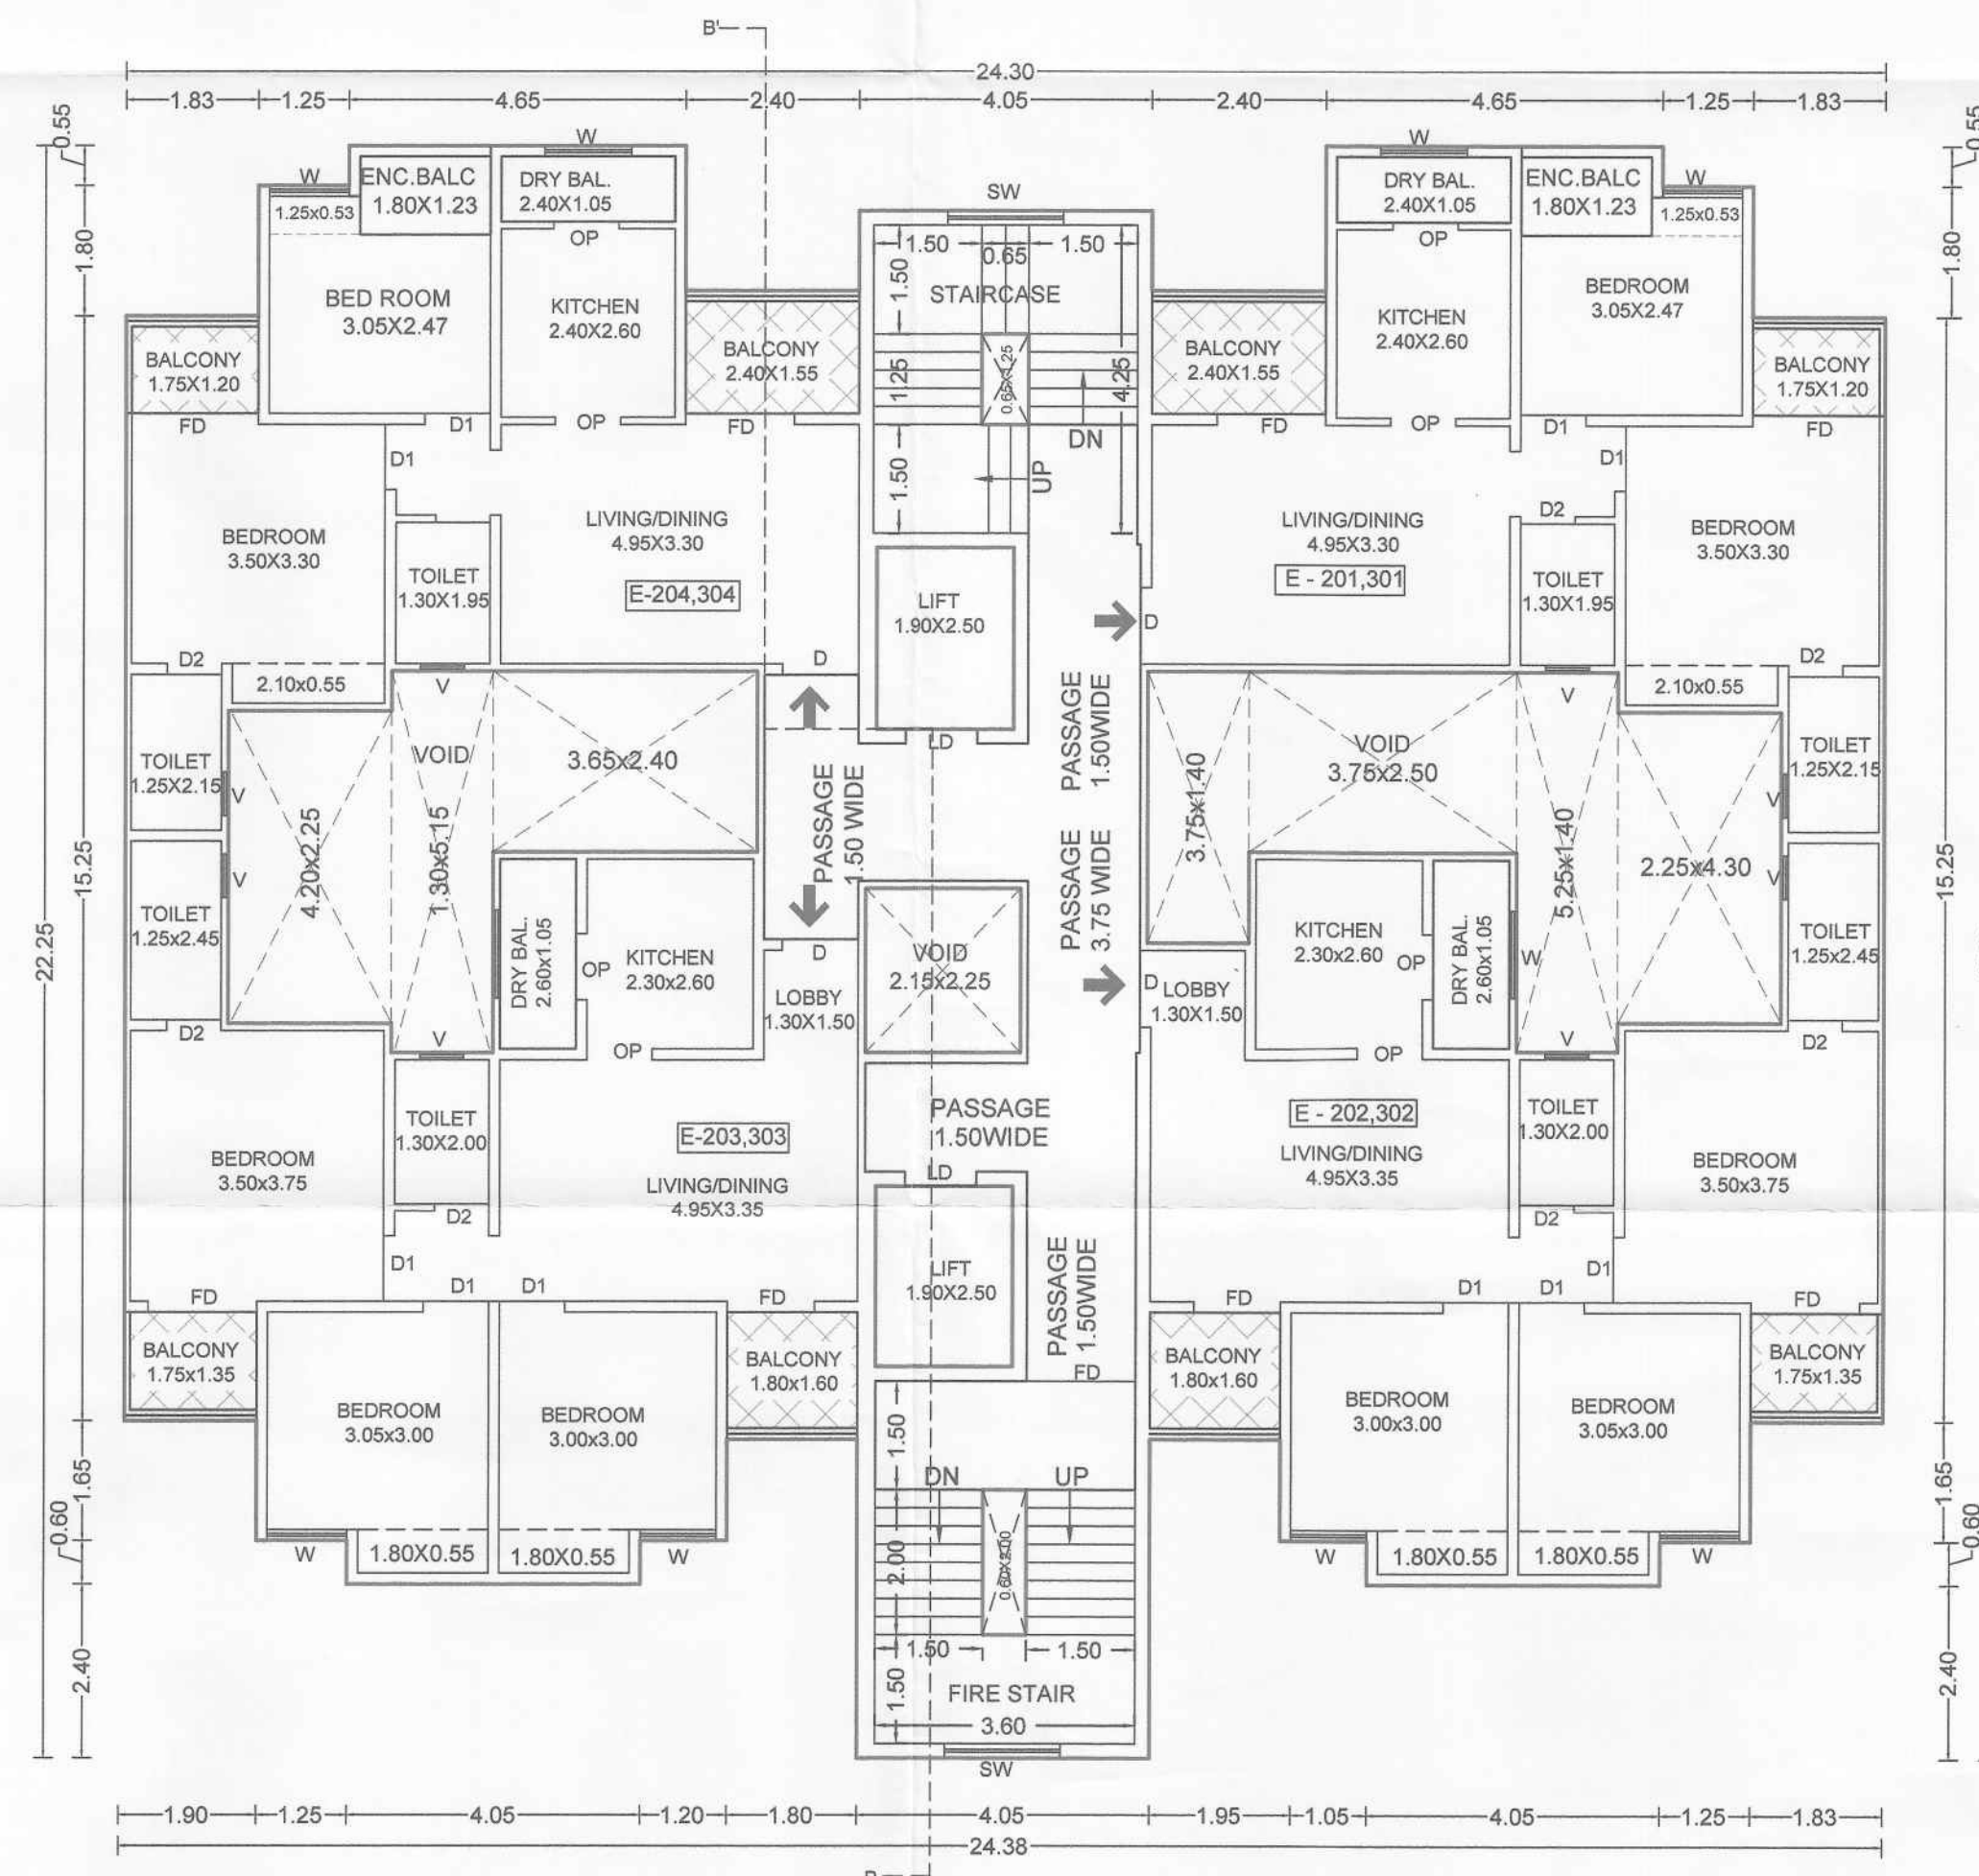

TYPICAL-2,3 FLOOR PLAN

OWNER'S NAME: M/S. PRIYMA PRIDE LLP LIMITED LIABILITY THROUGH PARTNER Mr. NAVNATH BARNE & OTHERS 8
PROJECT: SURVEY NO : 72/1(P) HISA NO :
PLOT NO : CTS NO :
DESCRIPTION : VILLAGE - CHIKHALI
ARCHITECT: AR. SATYAJEET R. INAMDAR, AR. ADITYA A. PUNGAVKAR, ARCHITECT'S SIGN:
JOB NO. DRG. NO. SCALE DRAWN BY CHECKED BY
INWARD NO. INWD-ZONE-CHK- DATE 20 MAR 2023
KEY NO. PRBS-0014-21 SHEET NO. 11 / 14