

F WING- FLOOR PLAN

STAMP OF APPROVAL13/14

Sanctioned No. B.P / Chikhal / 70/2022

Subject to conditions mentioned in the

Office Order No.

aven dated 04/05/2023

Pimpri

Date :06/05/2023

ESTD.

11/10/82

ESTD.

11/10/82

Building Permission and Unauthorised Building

Construction Control Department


Pimpri Chinchwad Municipal Corporation

Pimpri-411 018.

City Engineer


Building Permission Dept.

PCMC., Pimpri, Pune-18.

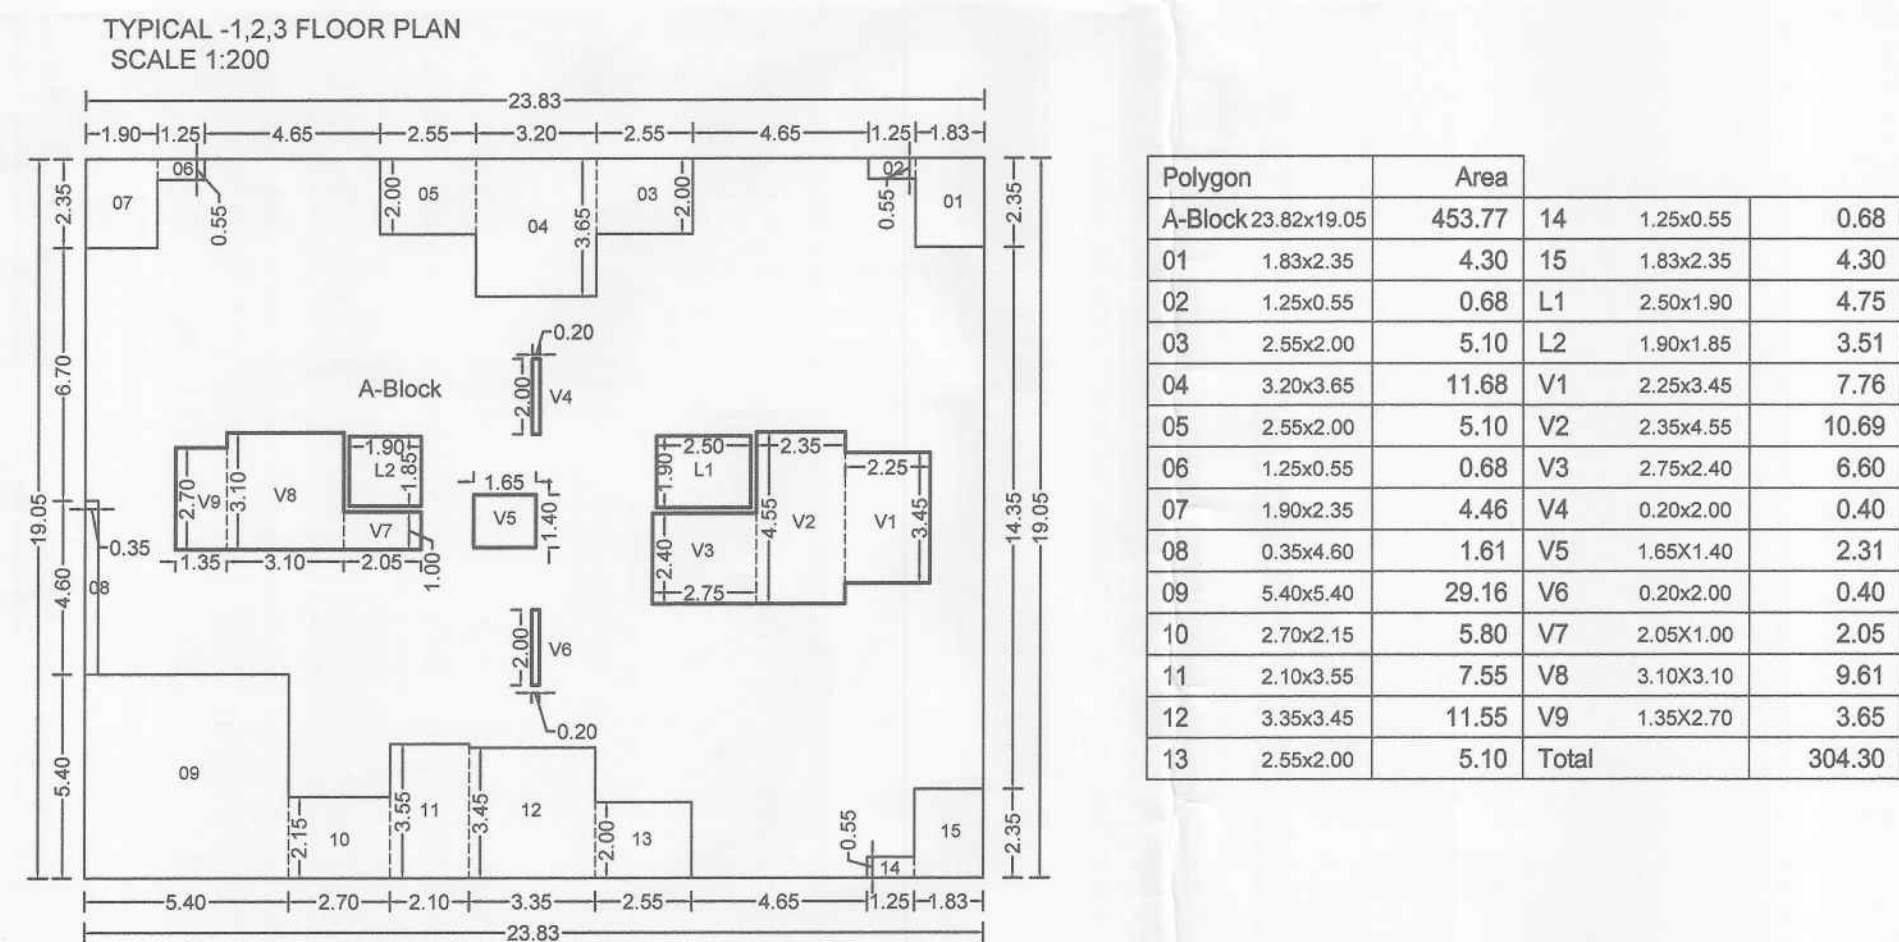


RESI. - F WING

BUILDING NO.&NAME	FLOOR NO.	APARTMENT NO.	FLAT NAME	CARPET AREA SQ.M	AREA OF BALC SQ.M	ENC. BALCONY SQ.M
RESI. F WING	TYPICAL: 1,2,3	RESI.	101,201,301	49.70	10.26	3.34
			102,202,302	49.95	10.26	3.34
			103,203,303	35.29	5.73	3.20
			104,204,304	49.75	10.26	3.34

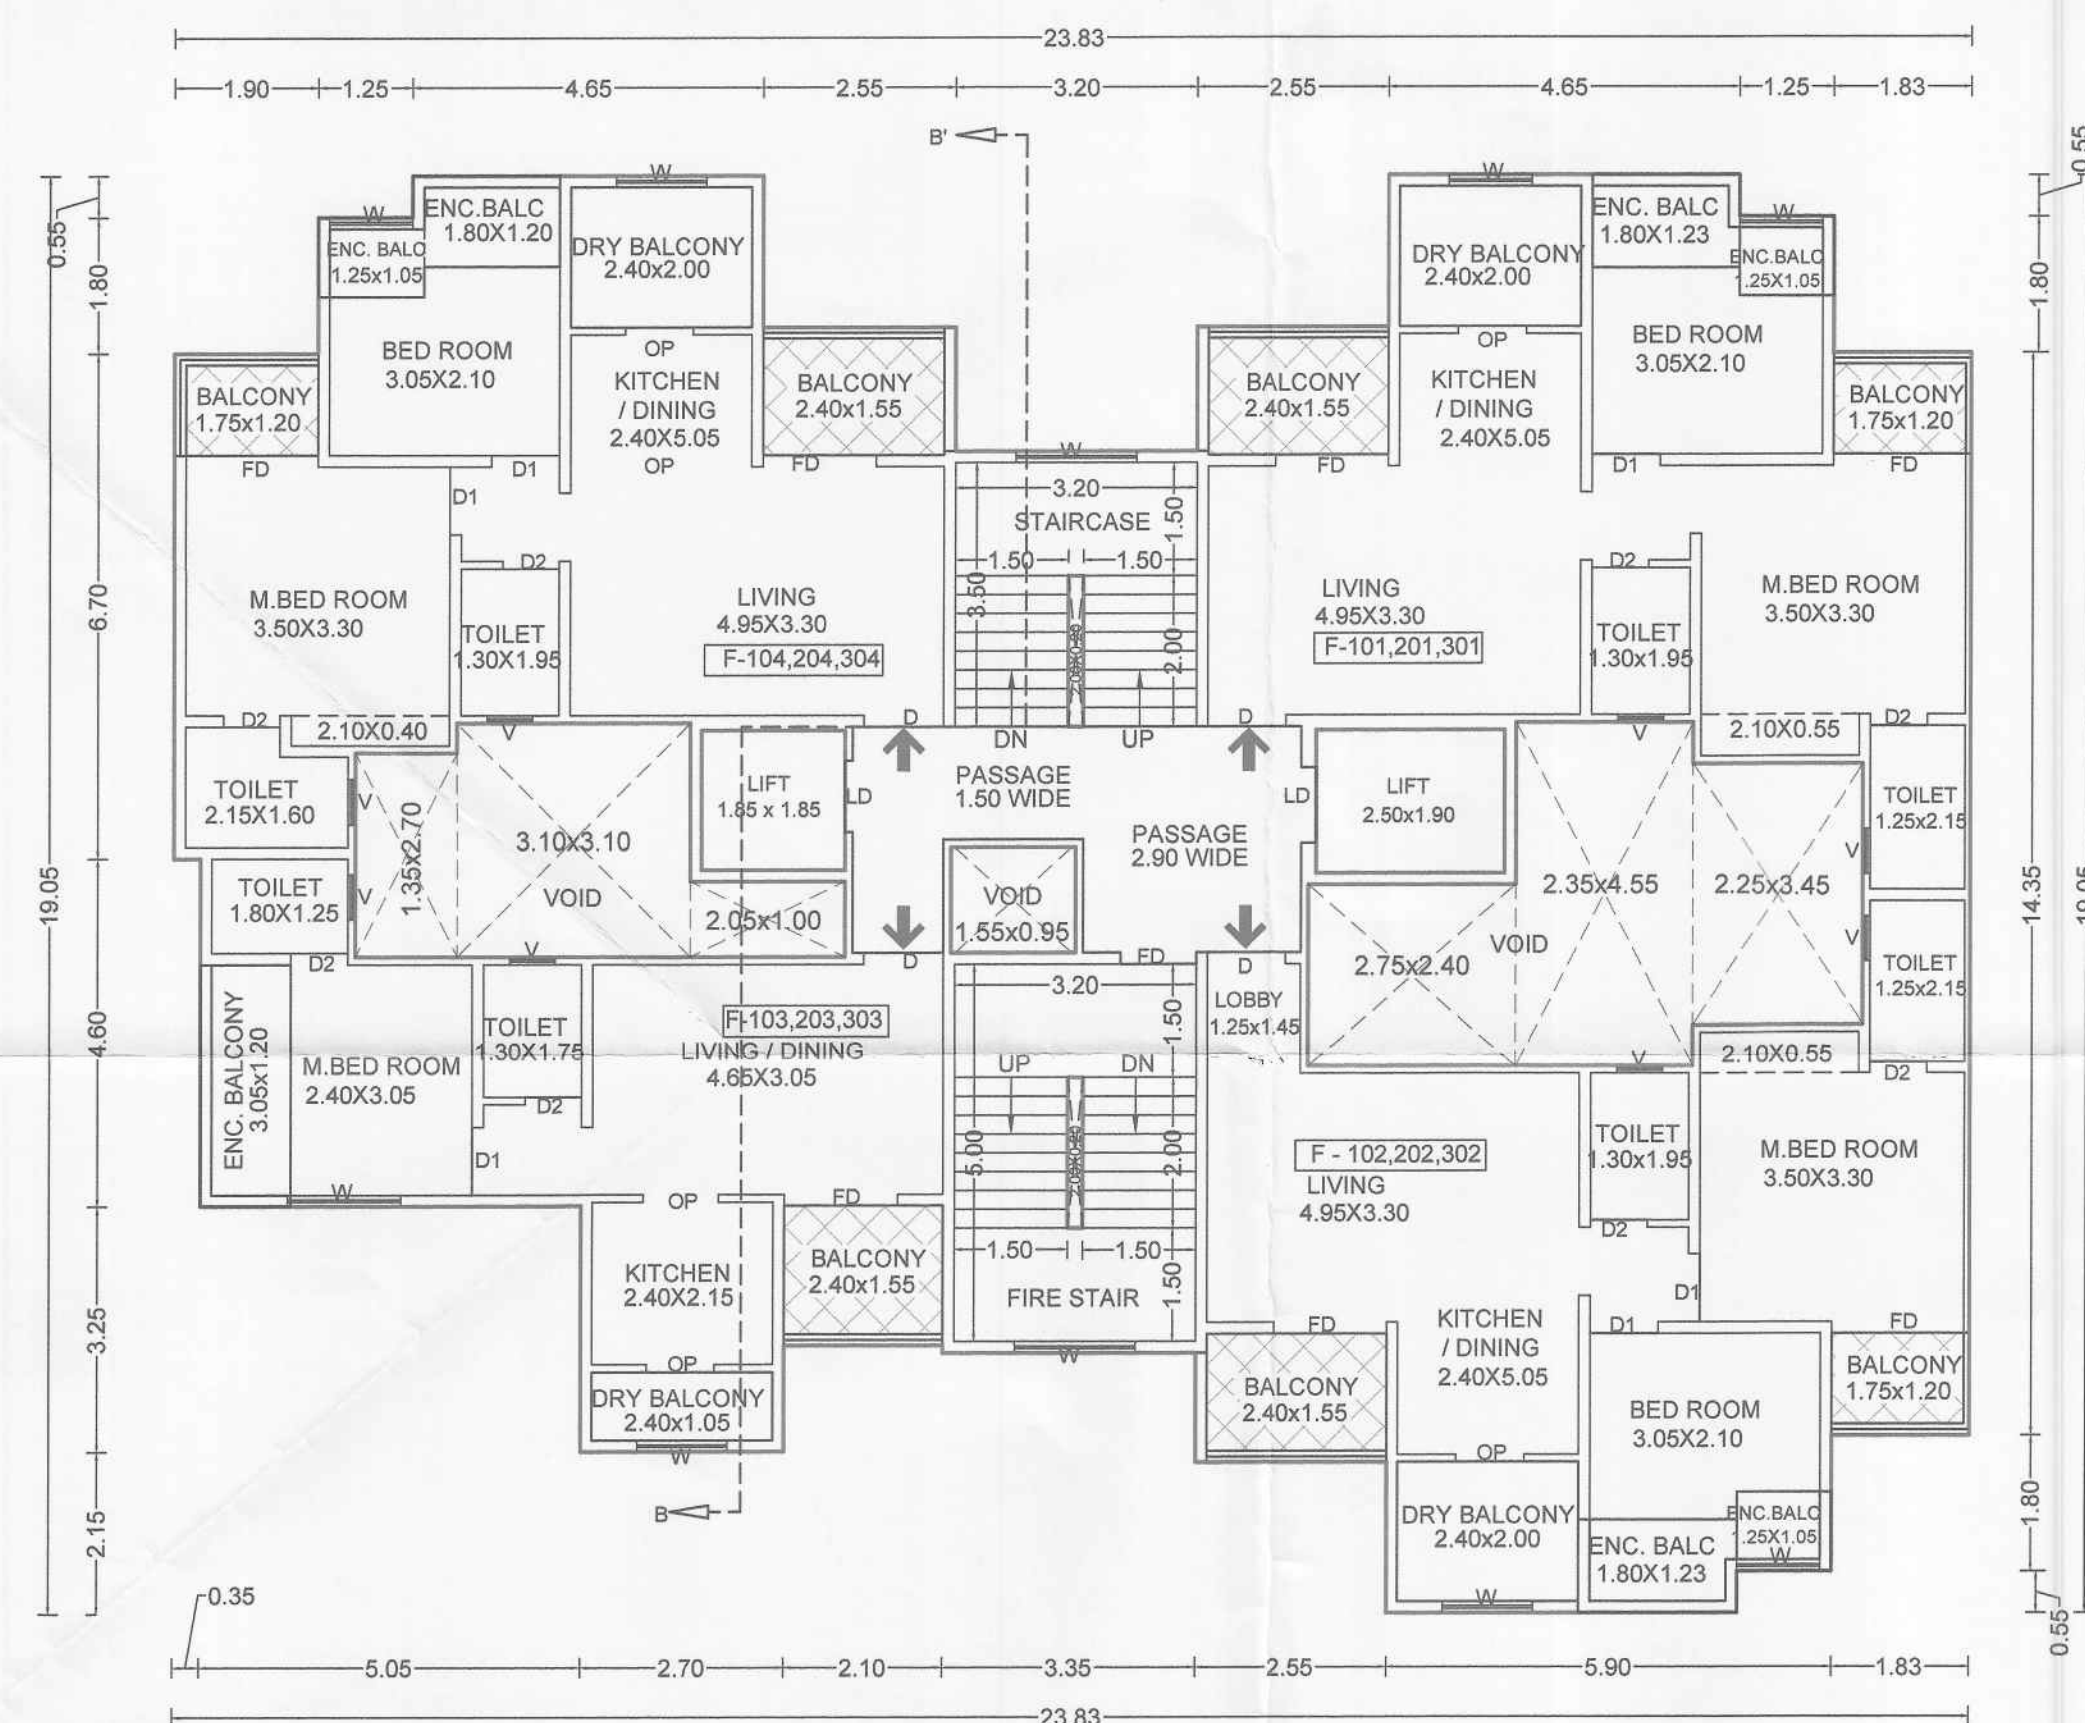

TYPICAL-1,2,3 FLOOR PLAN

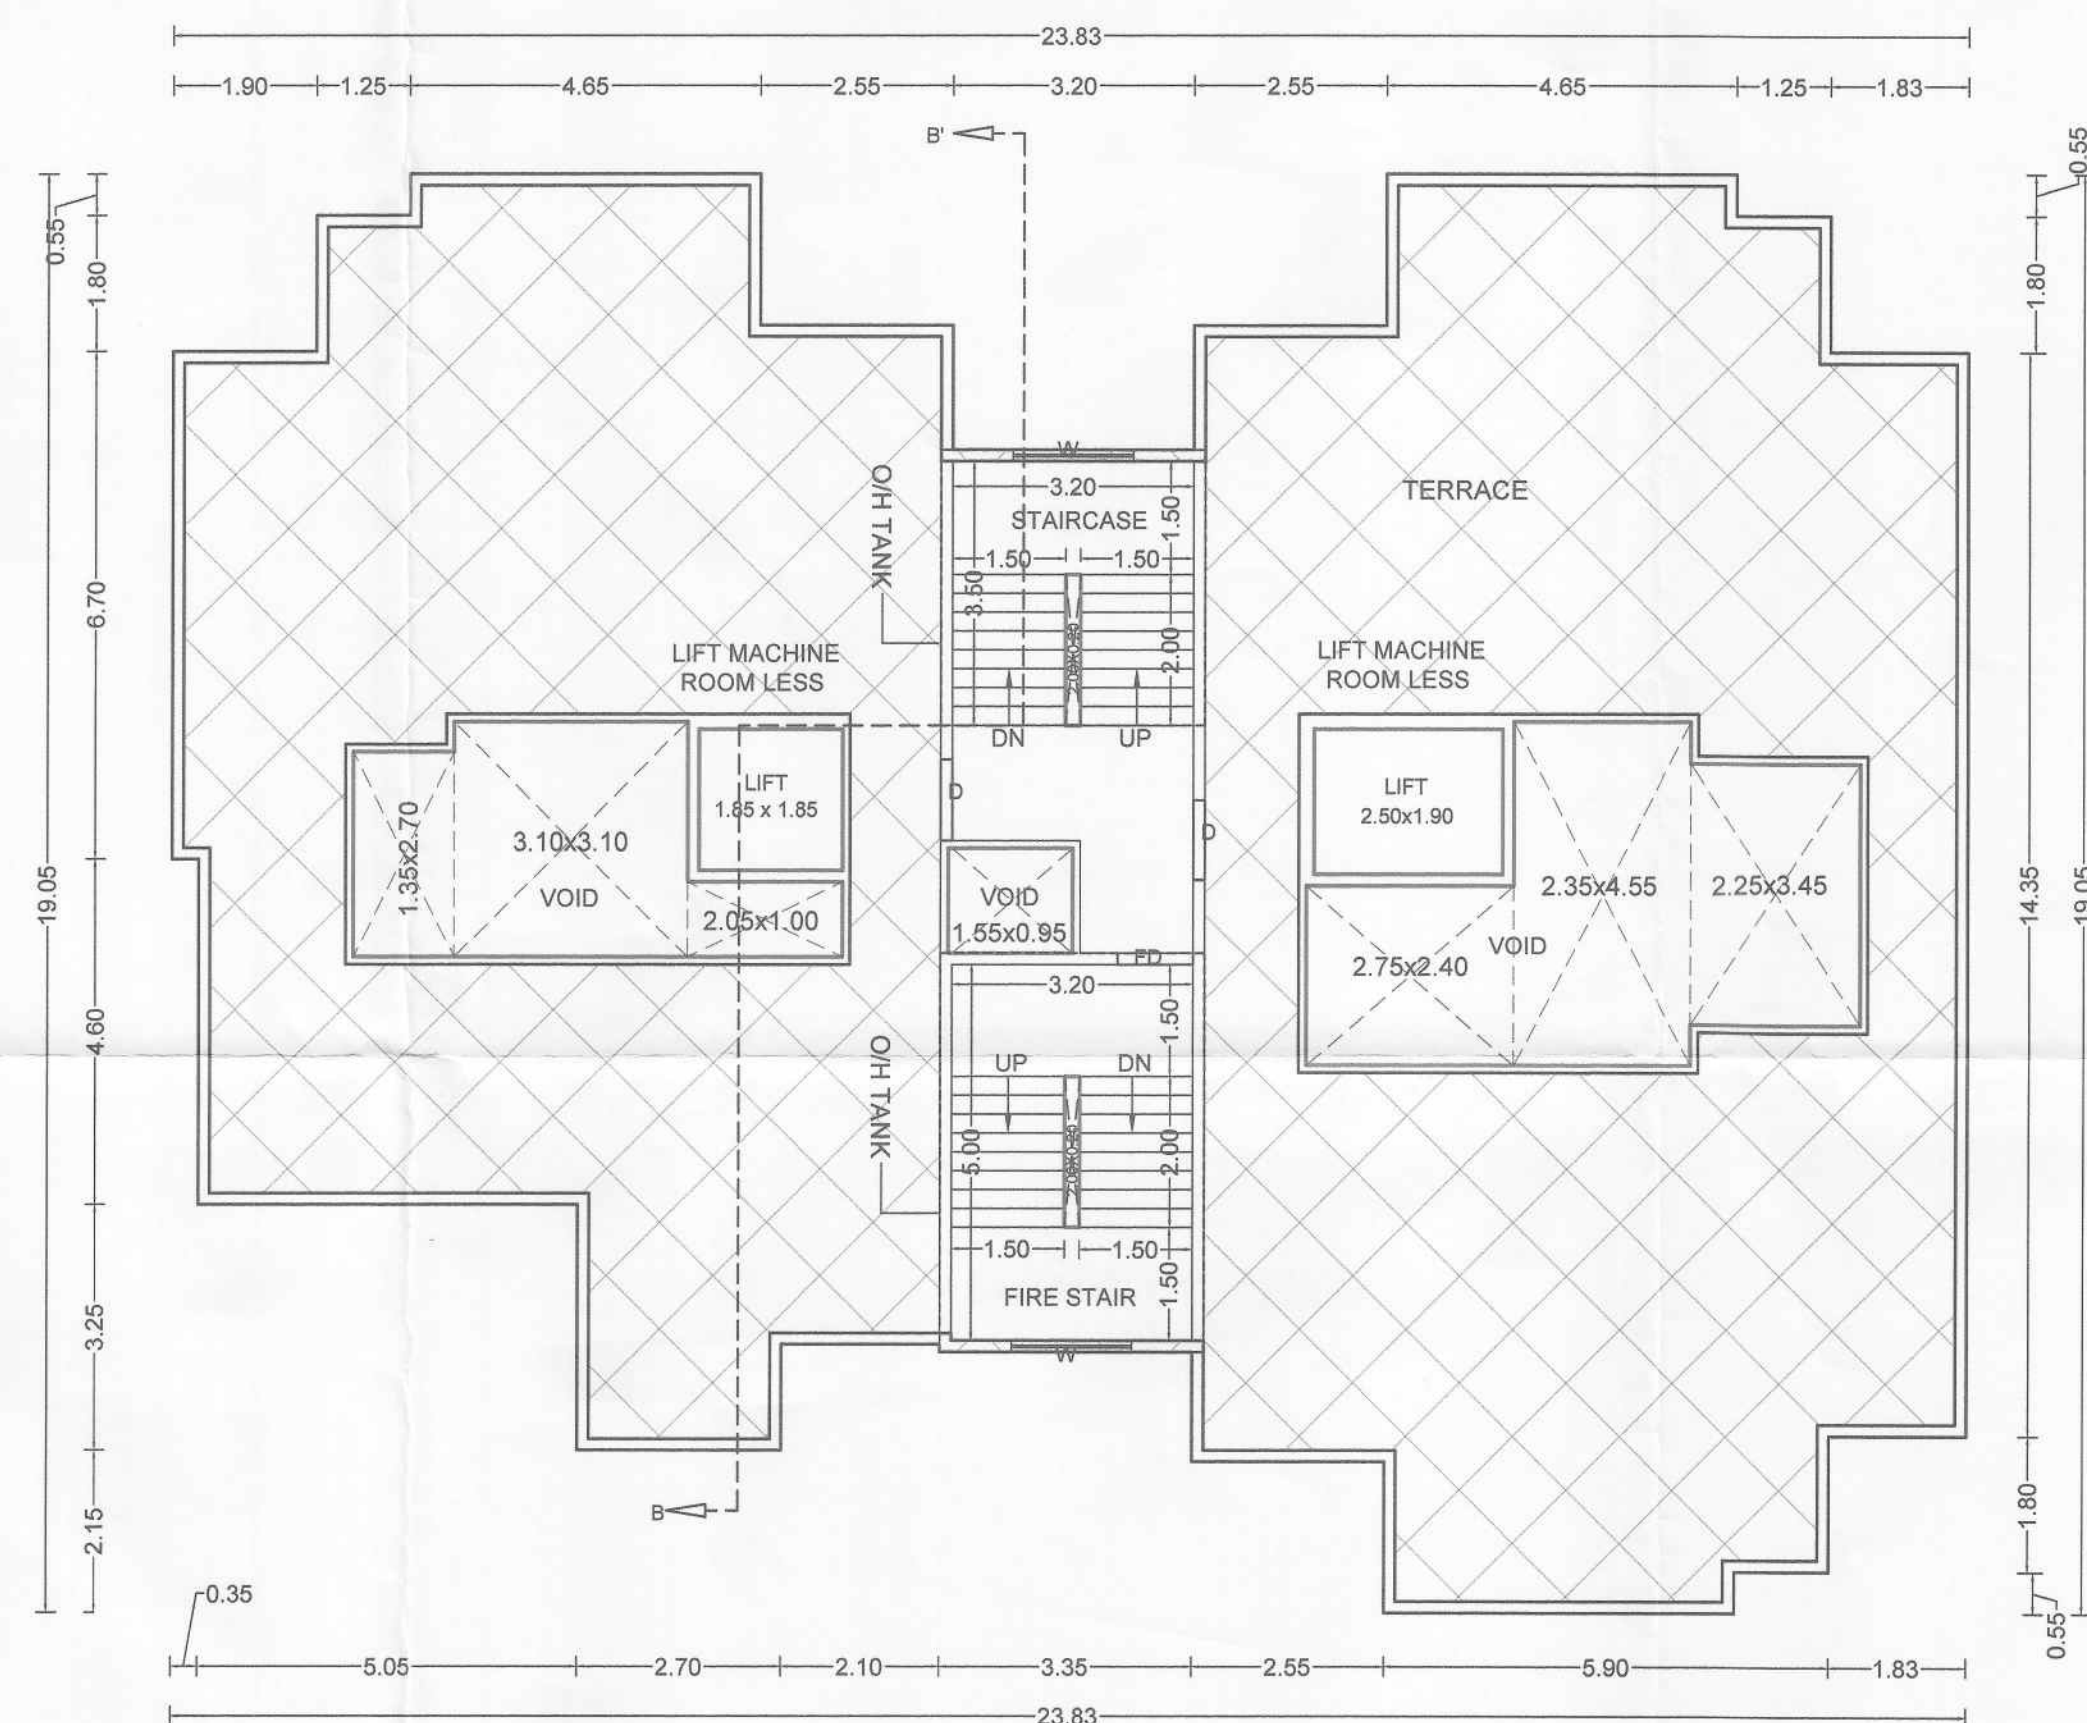

TERRACE FLOOR PLAN

OWNER'S NAME:

OWNER'S SIGN:

M/S.PRIYMAL PRIDE LLP LIMITED LIABILITIES

THROUGH PARTNER Mr. NAVNATH BARNE & OTHERS

PROJECT:

SURVEY NO : 72/1(P)

HISSA NO :

PLOT NO :

CTS NO :

DESCRIPTION : VILLAGE - CHIKHALI

ARCHITECT'S SIGN:

ARCHITECT:

AR.SATYAJEET R.INAMDAR,AR.ADITYA A. PUNGAVKAR,

INWARD NO.

INWARD-ZONE-CHK-

KEY NO.

DATE

20 MAR 2023

SHEET NO.

13 / 14

JOE NO.

DRG.NO.

SCALE

DRAWN BY

CHECKED BY

1:100

NISHA

SURAJ J.

SATYAJEET A.