

G WING- FLOOR PLAN

STAMP OF APPROVAL14/14

Sanctioned No. B.P /Chilchadi/70/2023

Subject to conditions mentioned in the

Office Order No.

aven dated 04/05/2023

Pimpri

Date :04/05/2023

ESTD. 11/10/92

Pimpri Chinchwad Municipal Corporation

City Engineer


Building Permission Dept.

PCMC, Pimpri, Pune-18.


RESI. - G WING

BUILDING NO.&NAME	FLOOR NO.	APARTMENT NO.	FLAT NAME	CARPET AREA SQ.M	AREA OF BALC BALCONY SQ.M	ENC. BALCONY SQ.M
RESI. G WING	TYPICAL: 1,2,3	RESI.	101,201,301	38.97	6.89	3.12
			102, 202,302	42.05	6.72	----
			103, 203,303	39.19	6.72	2.86

GROUND PARKING FLOOR

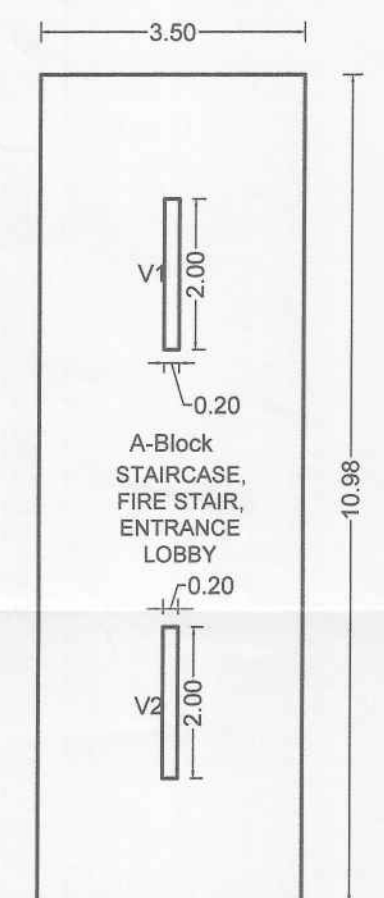


TYPICAL 1,2,3 FLOOR PLAN
SCALE 1:200

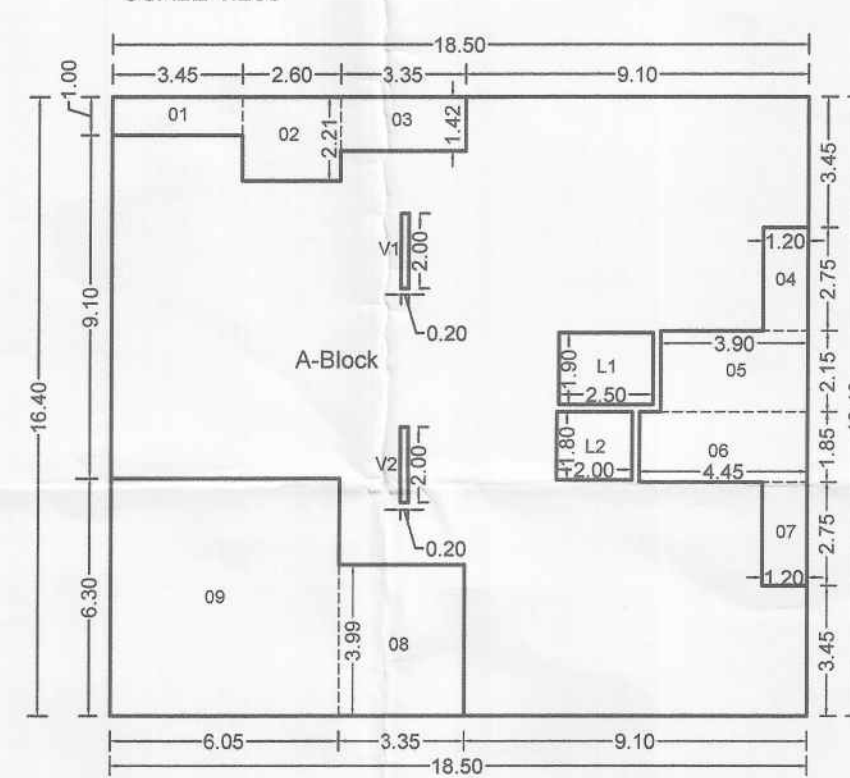


Polygon	Area
A-Block 3.50X10.98	38.43
V1 0.20X2.00	0.40
V2 0.20X2.00	0.40
Total	37.63

Polygon	Area
A-Block 18.50X16.40	303.40
01 3.45X1.00	3.45
02 2.60X2.21	5.74
03 3.35X1.42	4.75
04 1.20X2.75	3.30
05 3.90X2.15	8.38
06 4.45X1.85	8.23
07 1.20X2.75	3.30
08 3.35X3.99	13.36
09 6.05X6.30	38.11
L1 2.50X1.90	4.75
L2 2.00X1.80	3.60
V1 0.20X2.00	0.40
V2 0.20X2.00	0.40
Total	205.63

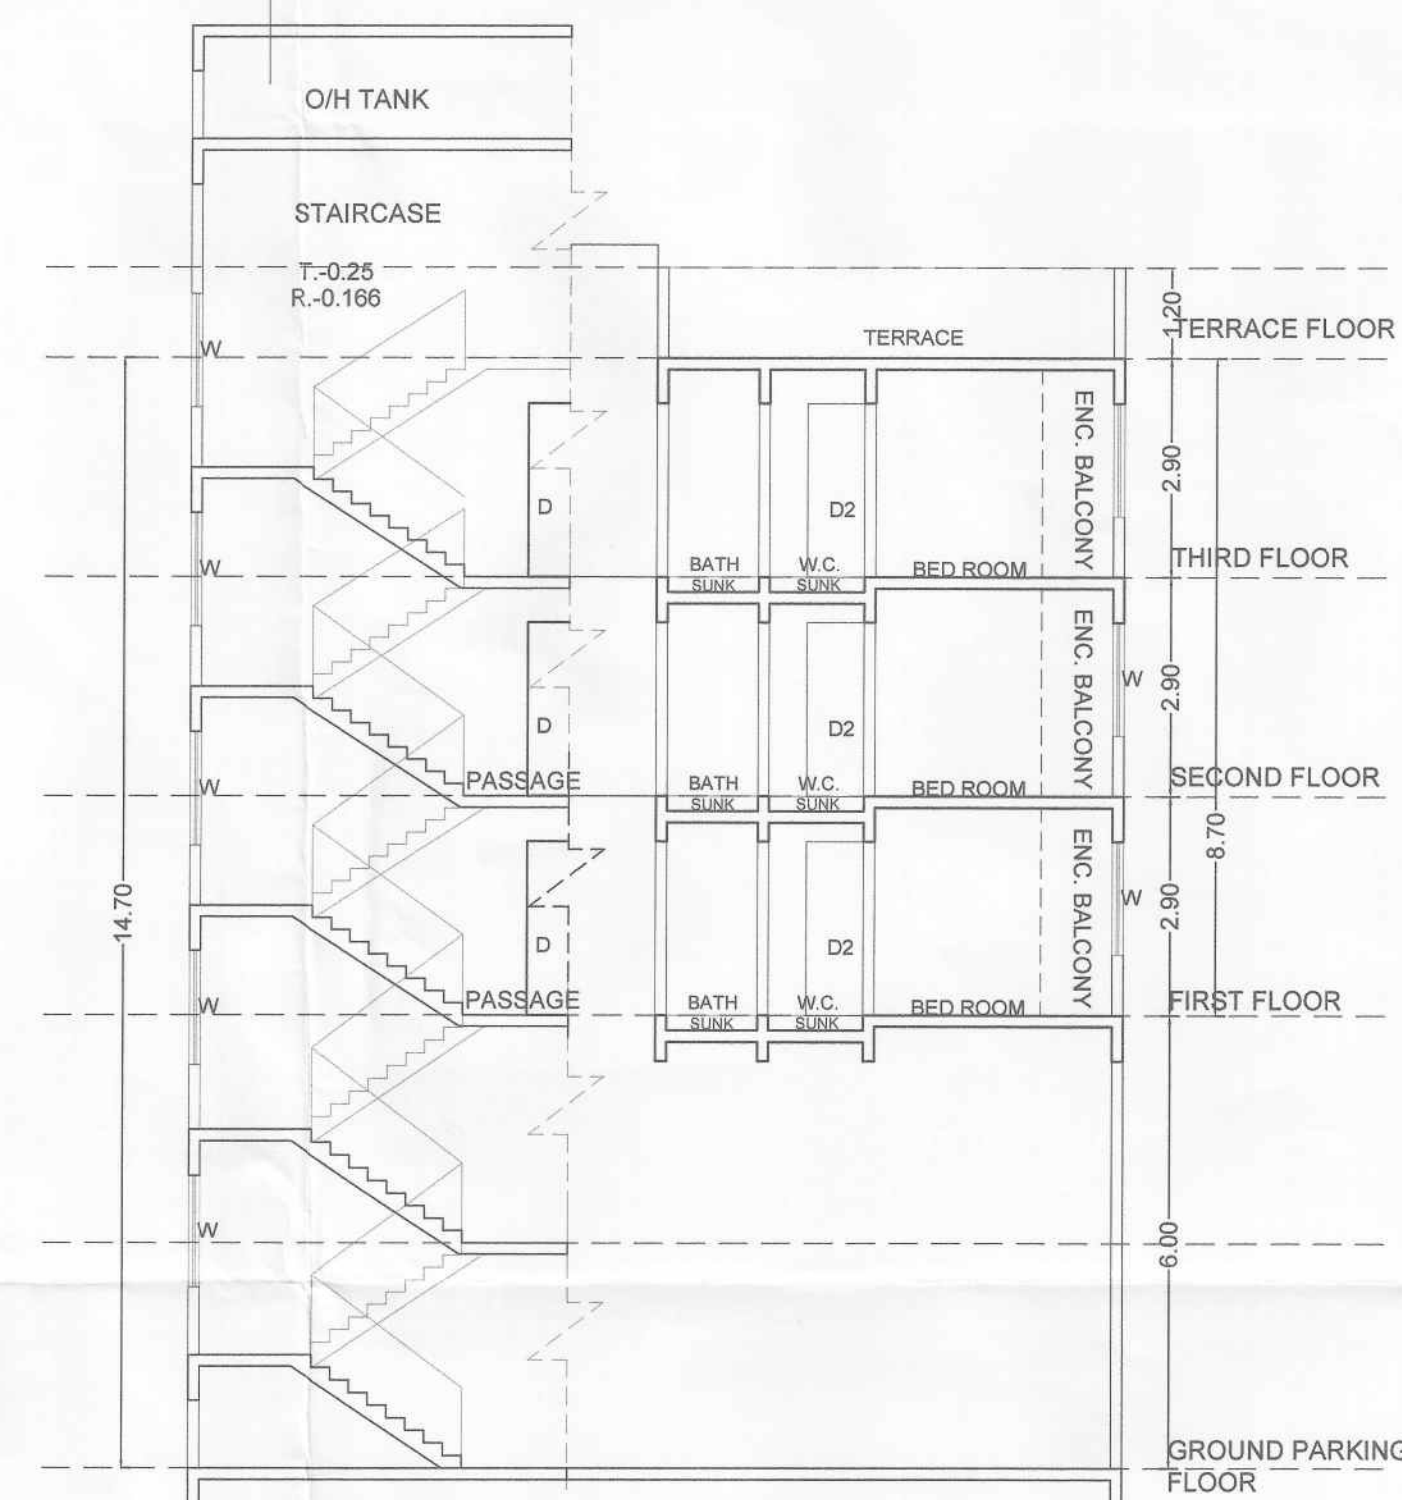


SECTION A-A'

NORTH SIDE ELEVATION

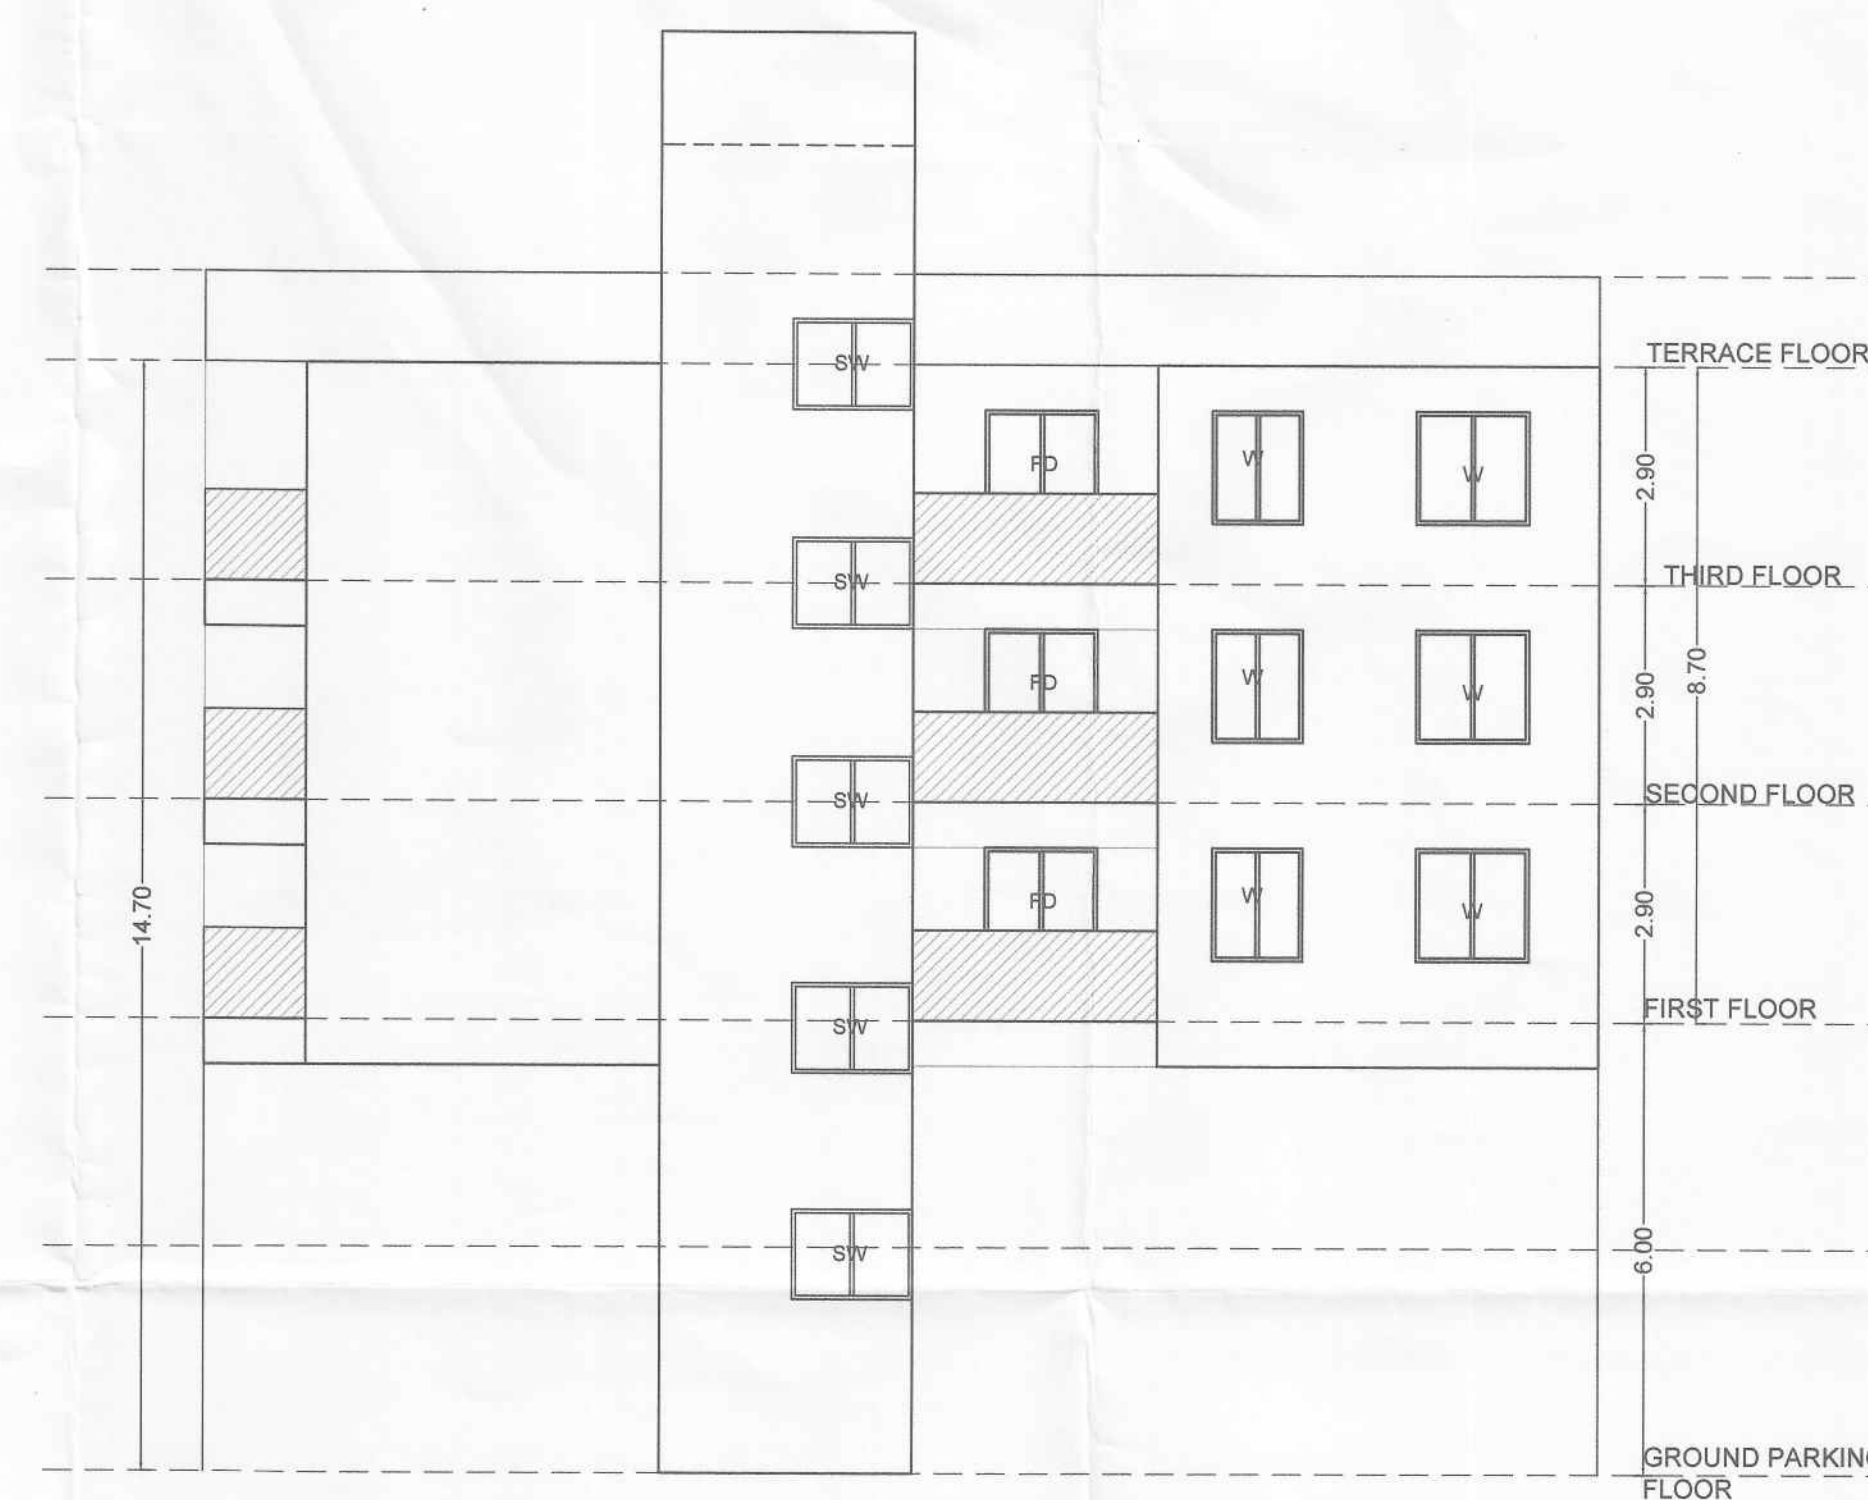


TOTAL CARS-11 NOS.
TOTAL SCOOTER-08 NOS.


MHADA PARKING: _____

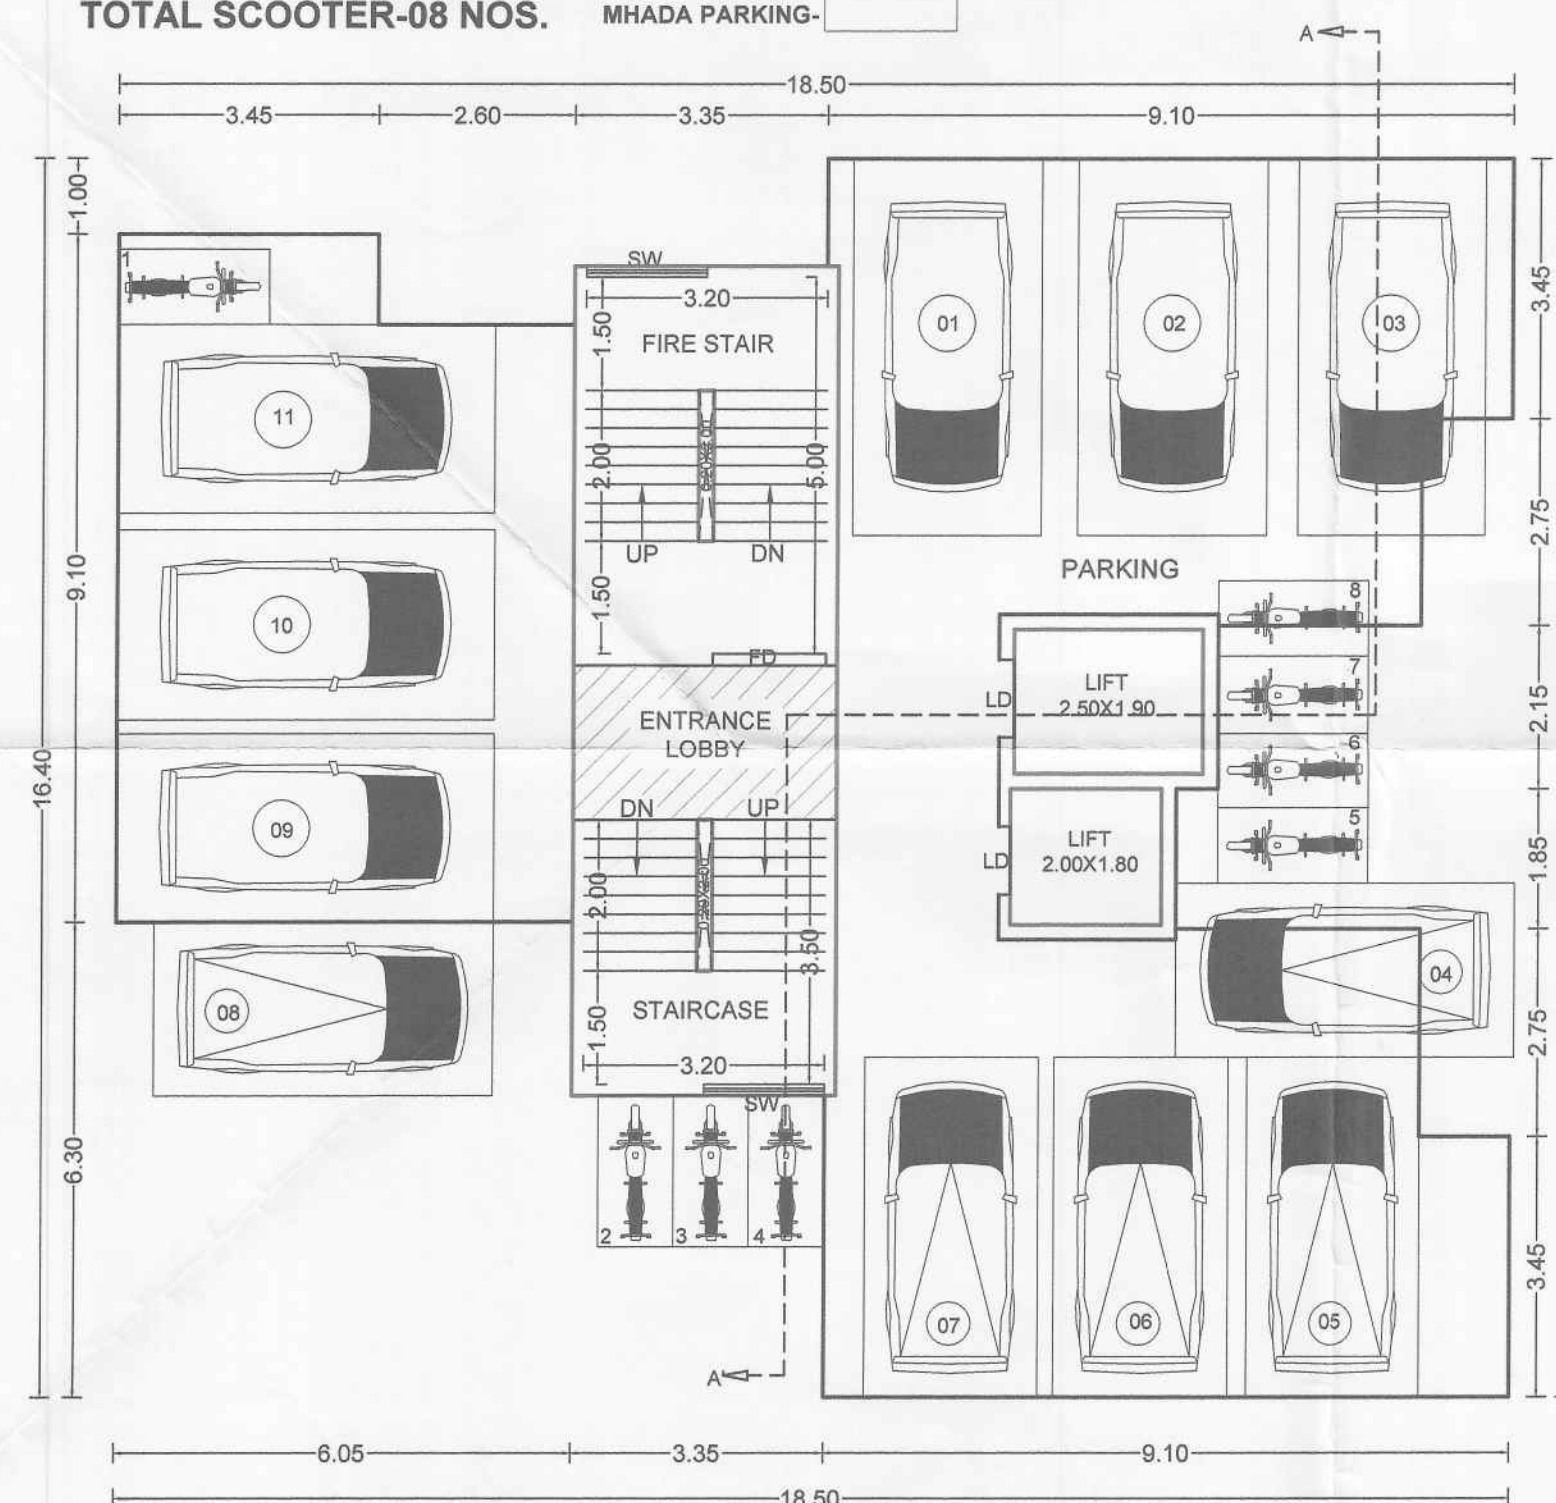

GROUND PARKING FLOOR PLAN

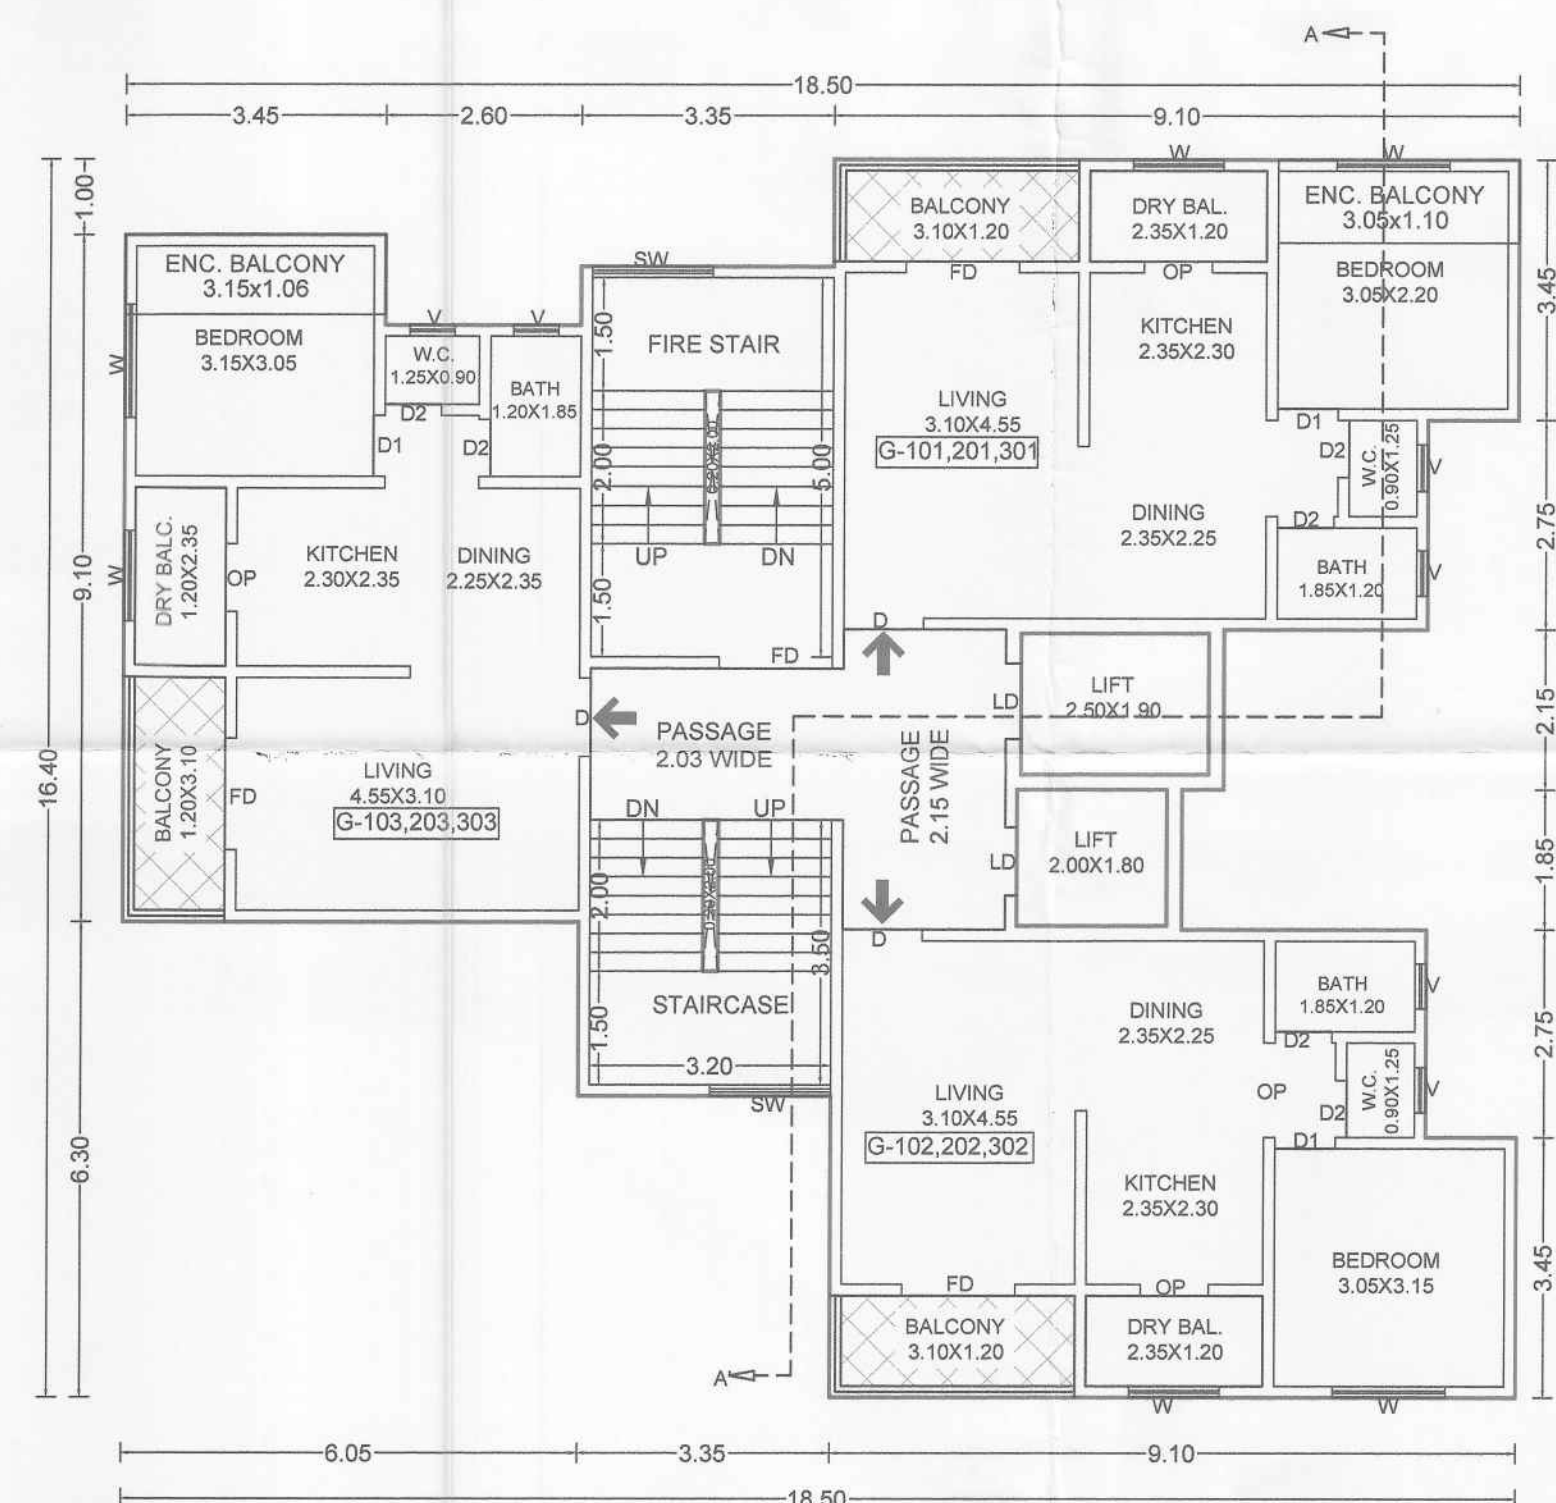

TYPICAL-1,2,3 FLOOR PLAN

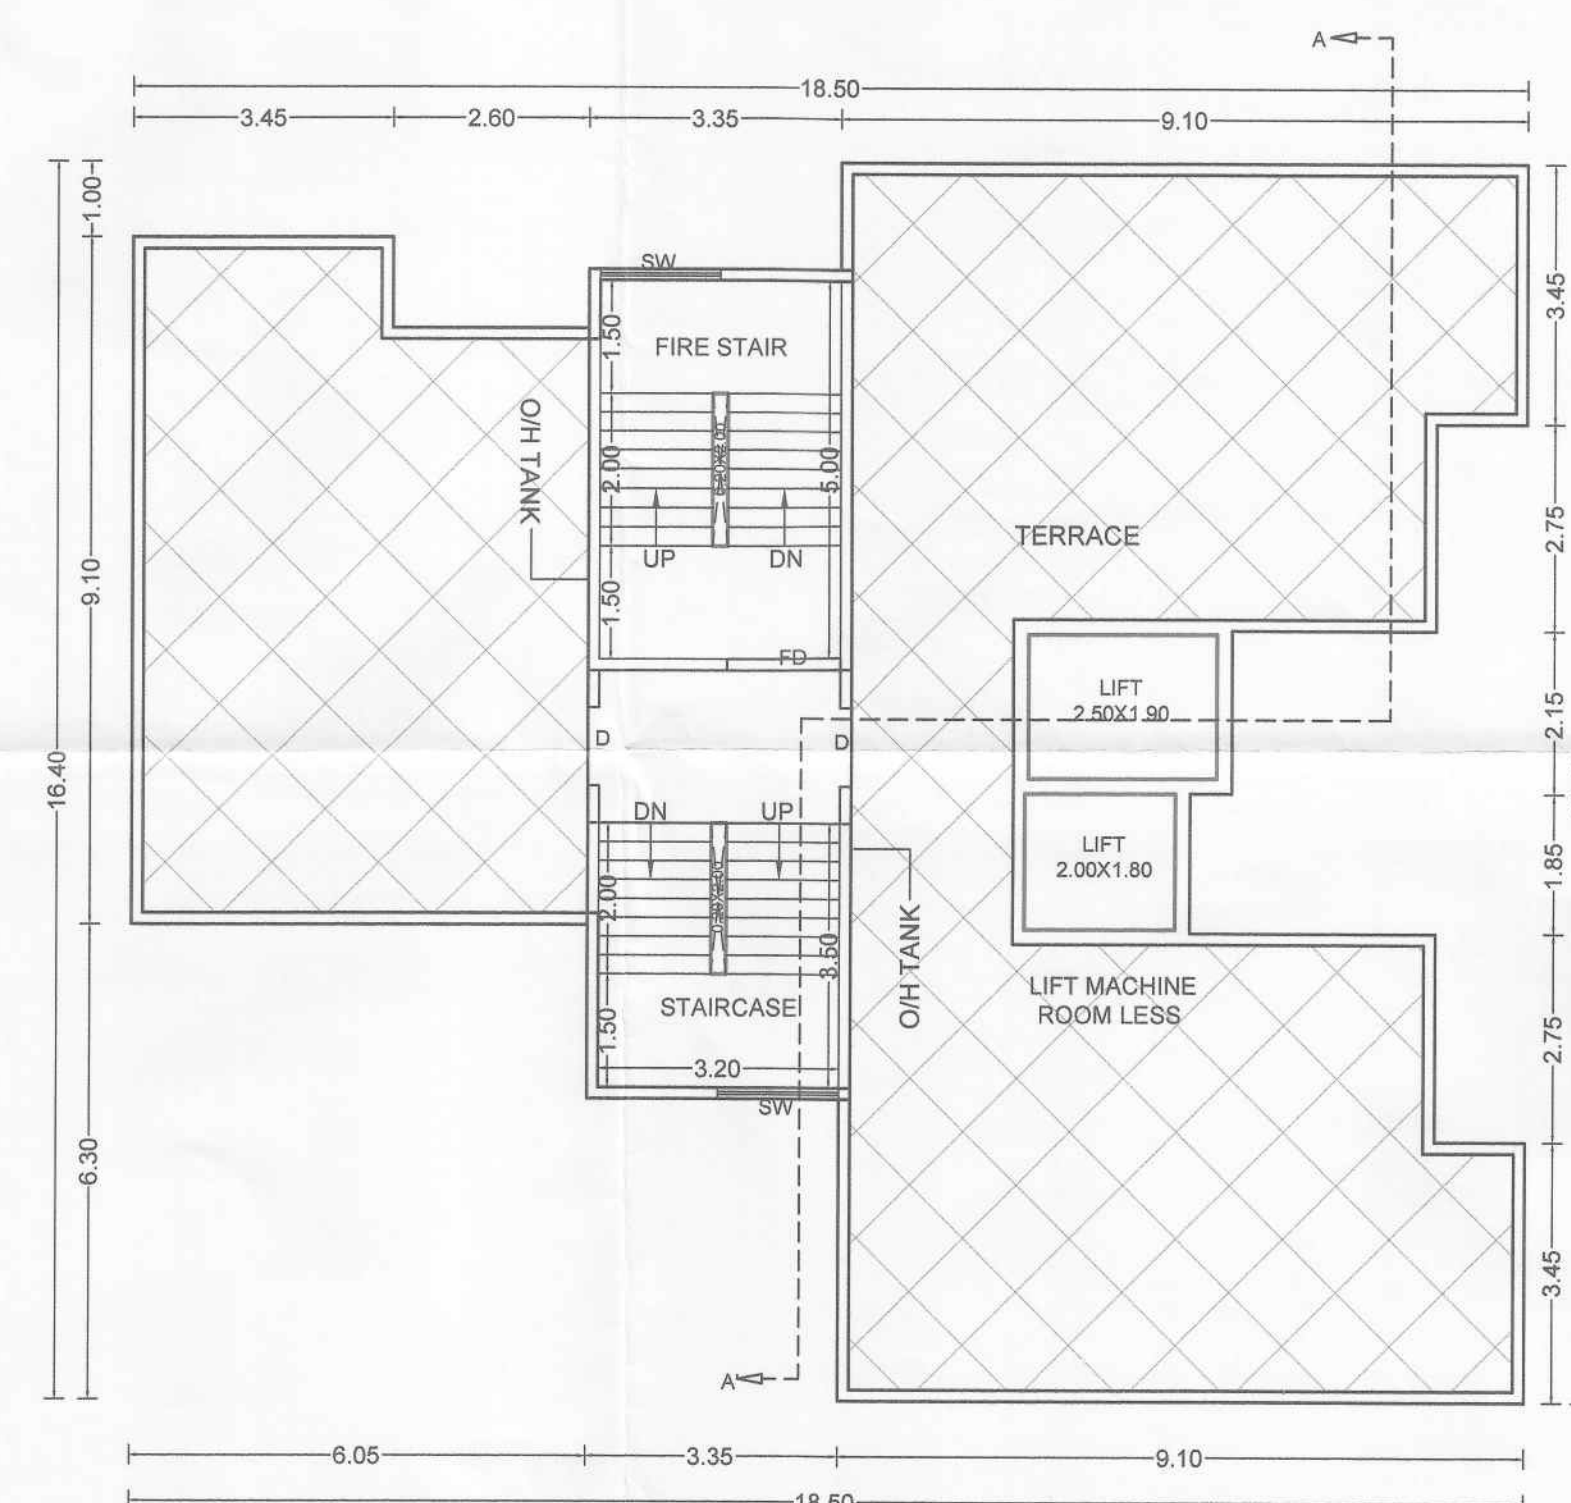

TERRACE FLOOR PLAN

OWNER'S NAME:

M/S.PRIYMA PRIDE LLP LIMITED LIABITIE

THROUGH PARTNER Mr. NAVNATH BARNE & OTHERS

PROJECT:

SURVEY NO : 72/1(P)

PLAT NO :

DESCRIPTION : VILLAGE - CHIKHALI

ARCHITECT:

AR.SATYAJEET R.INAMDAR,AR.ADITYA A. PUNGAVKAR,

OWNER'S SIGN:

ARCHITECT'S SIGN:

HISSA NO :

CTS NO :

DATE

20 MAR 2023

JOB NO.

DRG.NO.

SCALE

1:100

DRAWN BY

CHIKHALI

CHECKED BY

SURAJ J.

INWARD NO.

INWD-ZONE-CHK-

DATE

20 MAR 2023

KEY NO.

PRBS-0014-21

SHEET NO.

14 / 14