


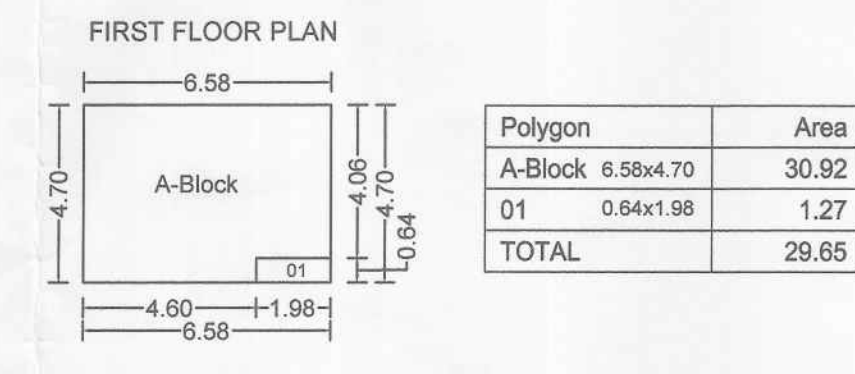


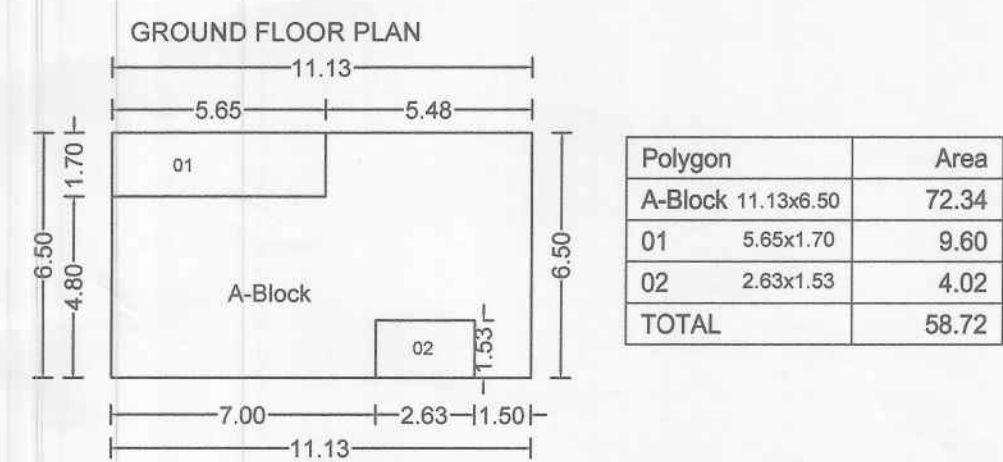


CLUB HOUSE

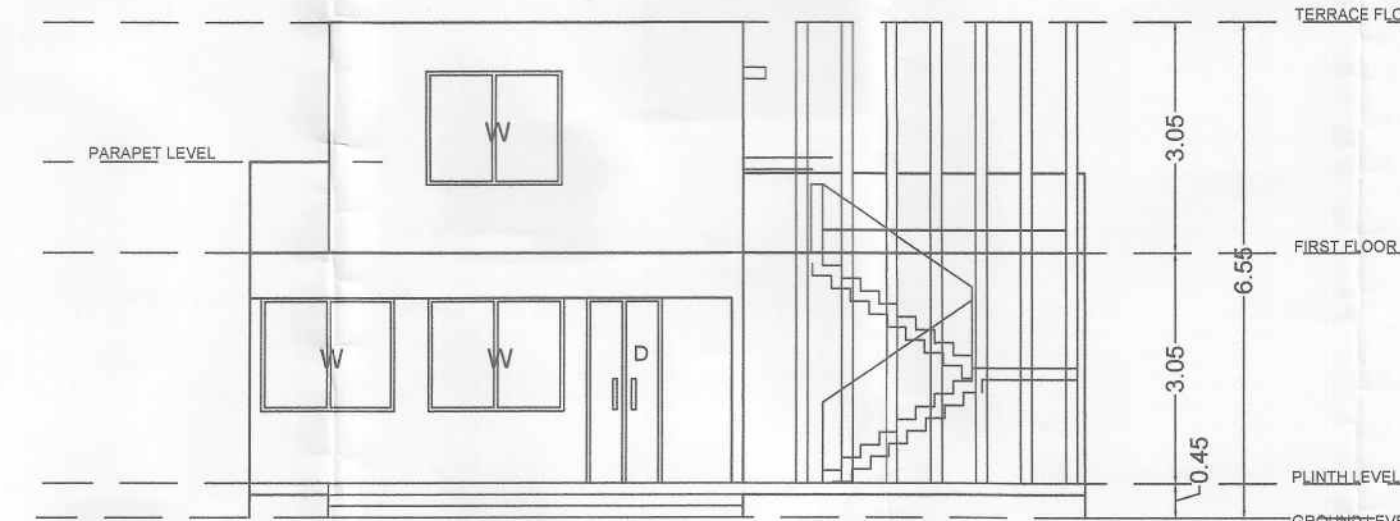


EAST SIDE ELEVATION

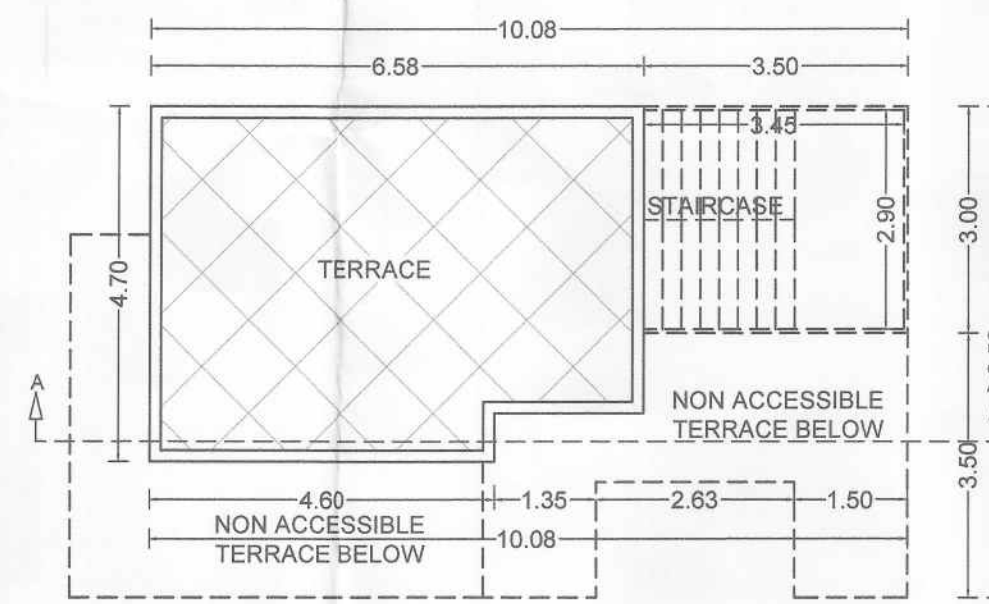

SECTION A-A'

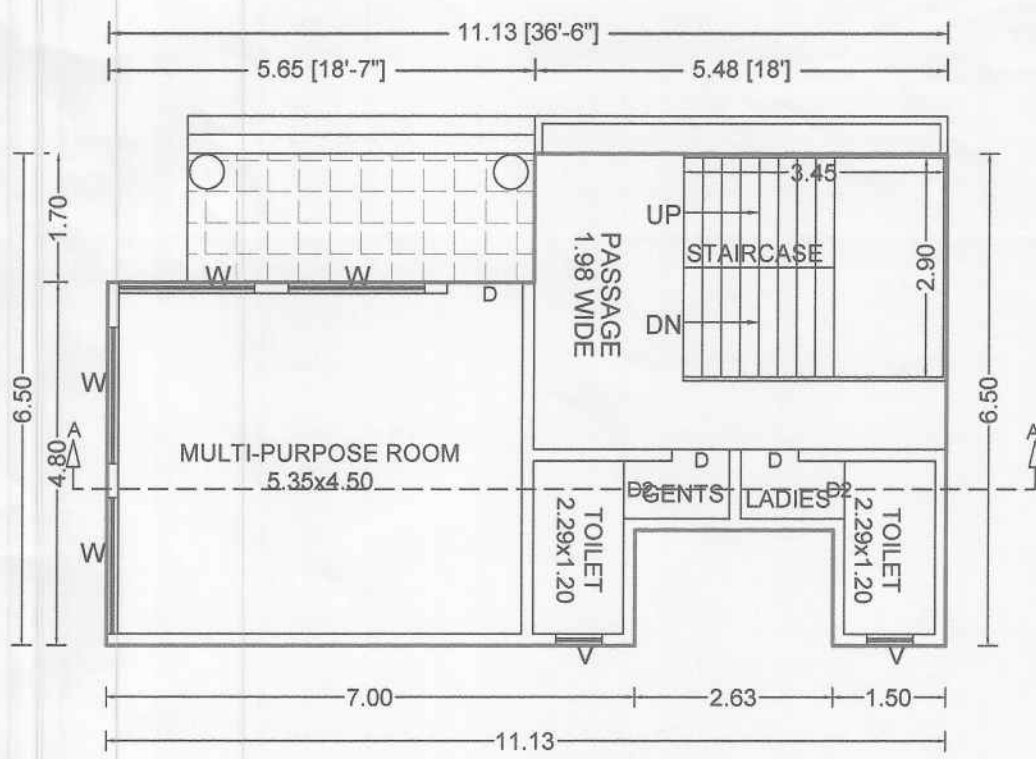

GROUND FLOOR PLAN

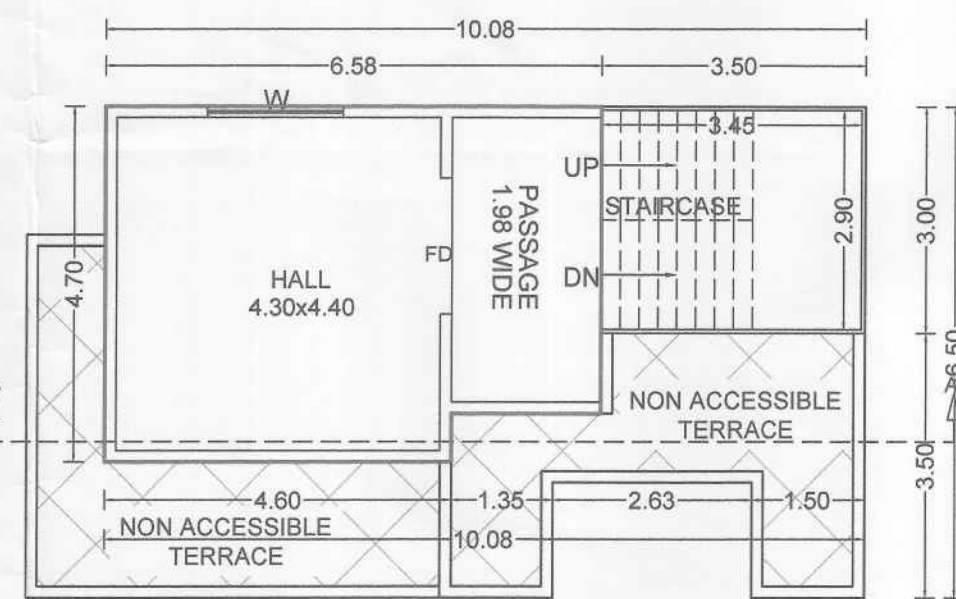

FIRST FLOOR PLAN

TERRACE FLOOR PLAN

BASEMENT PARKING FLOOR PLAN											
STAMP OF APPROVAL	02/14										
Sanctioned No. B.P./Chikhal/170/2023 Subject to conditions mentioned in the Office Order No. aven dated 04/05/2023 Pimpri Date: 04/05/2023											
Executive Engineer Building Permission and Unauthorised Building Construction Control Department Pimpri Chinchwad Municipal Corporation P.O. Box-411 018. City Engineer Building Permission Dept. P.O. Box-411 018.											
OWNER'S NAME:	OWNER'S SIGN:										
M/S. PRYMAL PRIDE LLP LIMITED LIABILITY THROUGH PARTNER Mr. NAVNATH BARNE & OTHERS 8											
PROJECT:											
SURVEY NO : 72/1(P)	HISSA NO :										
PLOT NO :	CTS NO :										
DESCRIPTION : VILLAGE - CHIKHALI											
ARCHITECT:	ARCHITECT'S SIGN:										
AR. SATYAJEET R. INAMDAR, AR. ADITYA A. PUNGAVKAR,											
N W E S <table border="1"> <thead> <tr> <th>JOB NO.</th> <th>DRG. NO.</th> <th>SCALE</th> <th>DRAWN BY</th> <th>CHECKED BY</th> </tr> </thead> <tbody> <tr> <td></td> <td></td> <td>1:100</td> <td>NISHA</td> <td>SURAJ J.</td> </tr> </tbody> </table>		JOB NO.	DRG. NO.	SCALE	DRAWN BY	CHECKED BY			1:100	NISHA	SURAJ J.
JOB NO.	DRG. NO.	SCALE	DRAWN BY	CHECKED BY							
		1:100	NISHA	SURAJ J.							
INWARD NO.	INWD-ZONE-CHK-	DATE	20 MAR 2023								
KEY NO.	PRB5-0014-21	SHEET NO.	02 / 14								

