


PODIUM PARKING FLOOR PLAN	04/14
STAMP OF APPROVAL	

STAMP OF APPROVAL 04/14

Sanctioned No. E.P. / CW/CH/01/ 20/ 2023

Subject to conditions mentioned in the
Office Order No.
aven dated 04/05/2023
Pimpri

Date 04/05/2023

 



Building Permisson and Unincorporated Building
Construction Control Department
Pinebl Chichester Municipal Corporation
PO Box 411 018, Plymouth PL1 1GB

OWNER'S NAME:	M/S PRYMAL PRIDE LLP LIMITED LIABILITY THROUGH PARTNER, Mr. NAVNATH BARNE & OTHERS & e/sd/- <i>Navnath Barne</i> Partner <i>Navnath Barne</i>	OWNER'S SIGN:	<i>Navnath Barne</i>
PROJECT:			

SURVEY NO : 721(P)	HISSA NO :
PLOT NO :	CTS NO :
DESCRIPTION : VILLAGE - CHIKHALI	

ARCHITECT:	AR.SATYAJEET R.INAMDAR,AR.ADITYA A. PUNGAVKAR,
ARCHITECT'S SIGN:	



N	JOB NO.	DRG. NO.	SCALE	DRAWN BY	CHECKED BY
			1:100	<i>MSK</i>	<i>SURAJ J.</i>

W E

INWARD NO.	INWD-ZONE-CHK*	DATE

20 MAR 2023

SATTAURHETI

S	KEY NO.	PKBS-0014 -21	SHEET NO.	04 / 14
---	---------	---------------	-----------	---------


**ADDITIONAL BUILT-UP AREA
B WING**



Polygon	Area
A-Block 3.50x5.30	18.55
V1 0.20x2.00	0.40
Total	18.15

Polygon	Area
A-Block 5.00X12.00	60.00
Total	60.00


**ADDITIONAL BUILT-UP AREA
C WING**

 

Polygon	Area
A-Block 3.90x5.30	20.67
V1 0.60x2.00	1.20
T-4-1	10.17

Total	19.47
-------	-------

**ADDITIONAL BUILT-UP AREA
DWING**

 

Polygon	Area
A-Block 3.95x5.30	20.93
1 0.55x2.00	1.10

V1	0.65x2.00	1.30
Total		19.63


**ADDITIONAL BUILT-UP AREA
E WING**



Polygon	Area
A-Block 3.00x5.30	20.67


A-Block	3.90x5.30	20.67
V1	0.60x2.00	1.20
Total		19.47

ADDITIONAL BUILT-UP AREA F WING

 

Polygon	Area
A-Block 3.50x5.30	18.55
V1 0.20x2.00	0.40

V1	0.20x2.00	0.40
Total		18.15

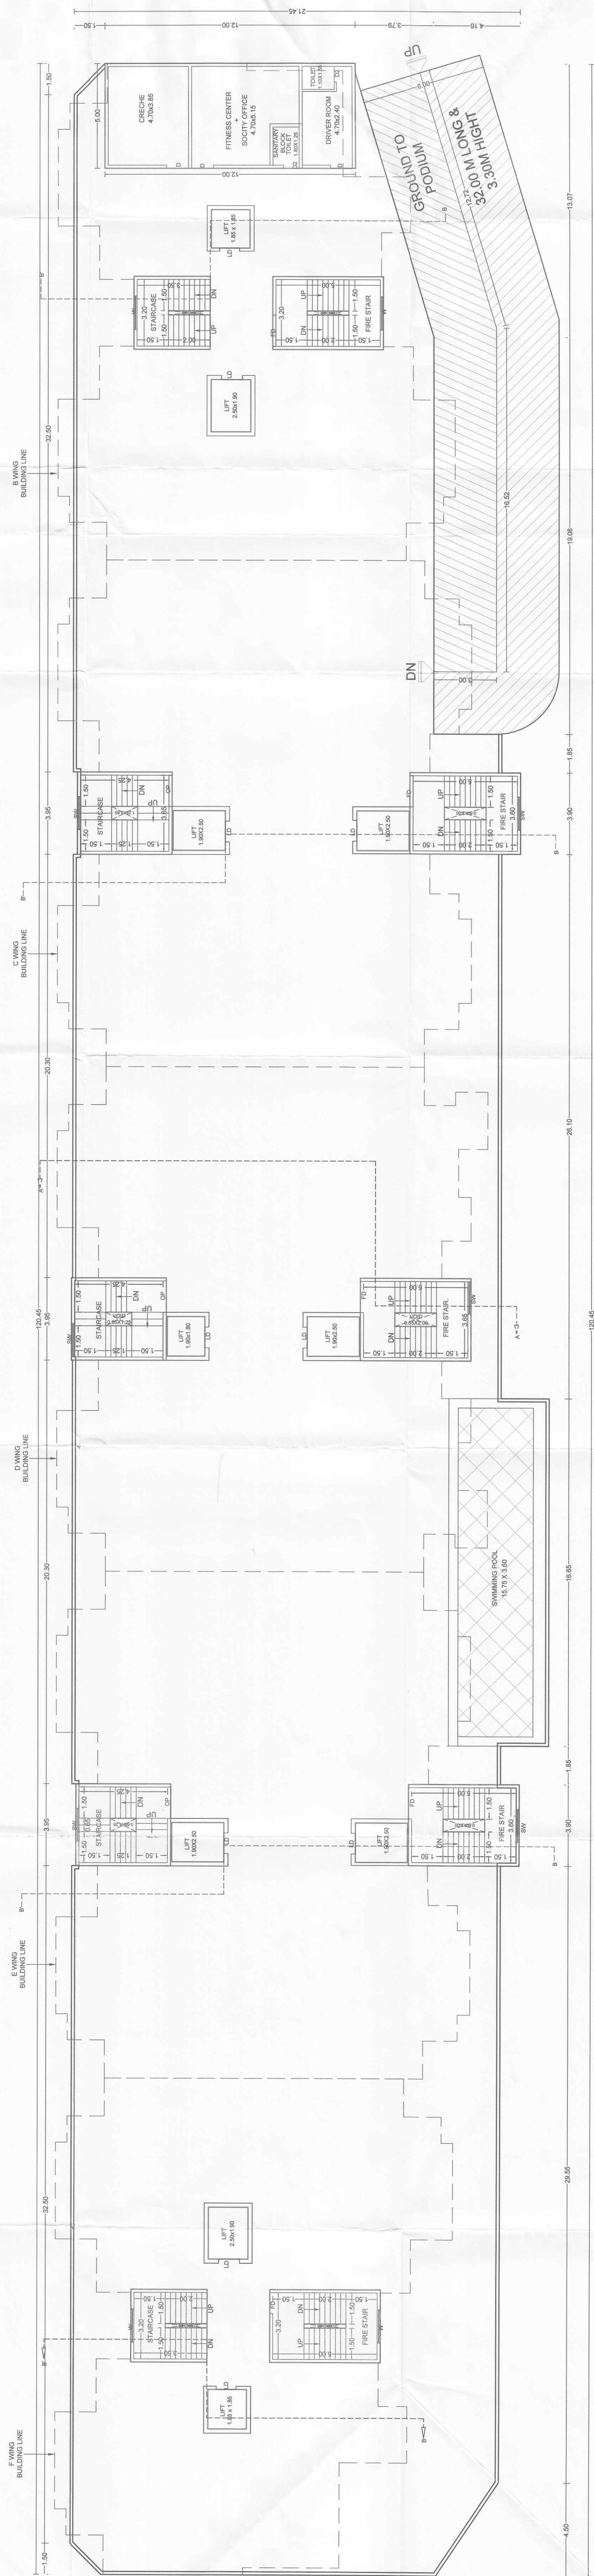

PODIUM PARKING FLOOR PLAN
(B+C+D+E+F WING)