

A WING- FLOOR PLAN

STAMP OF APPROVAL06/14




Sanctioned No. B.P/Chikhali/70/2023
Subject to conditions mentioned in the
Office Order No.
aven dated 04/05/2023
Pimpri
Date :04/05/2023

ESTD.
11/10/82

Pimpri-Chikhali Municipal Corporation

Executive Engineer
Building Permission and Unauthorised Building
Construction Control Department
Pimpri Chikhali Municipal Corporation
Pimpri-411 018.

City Engineer
Building Permission Dept.
PCMC., Pimpri, Pune-18.

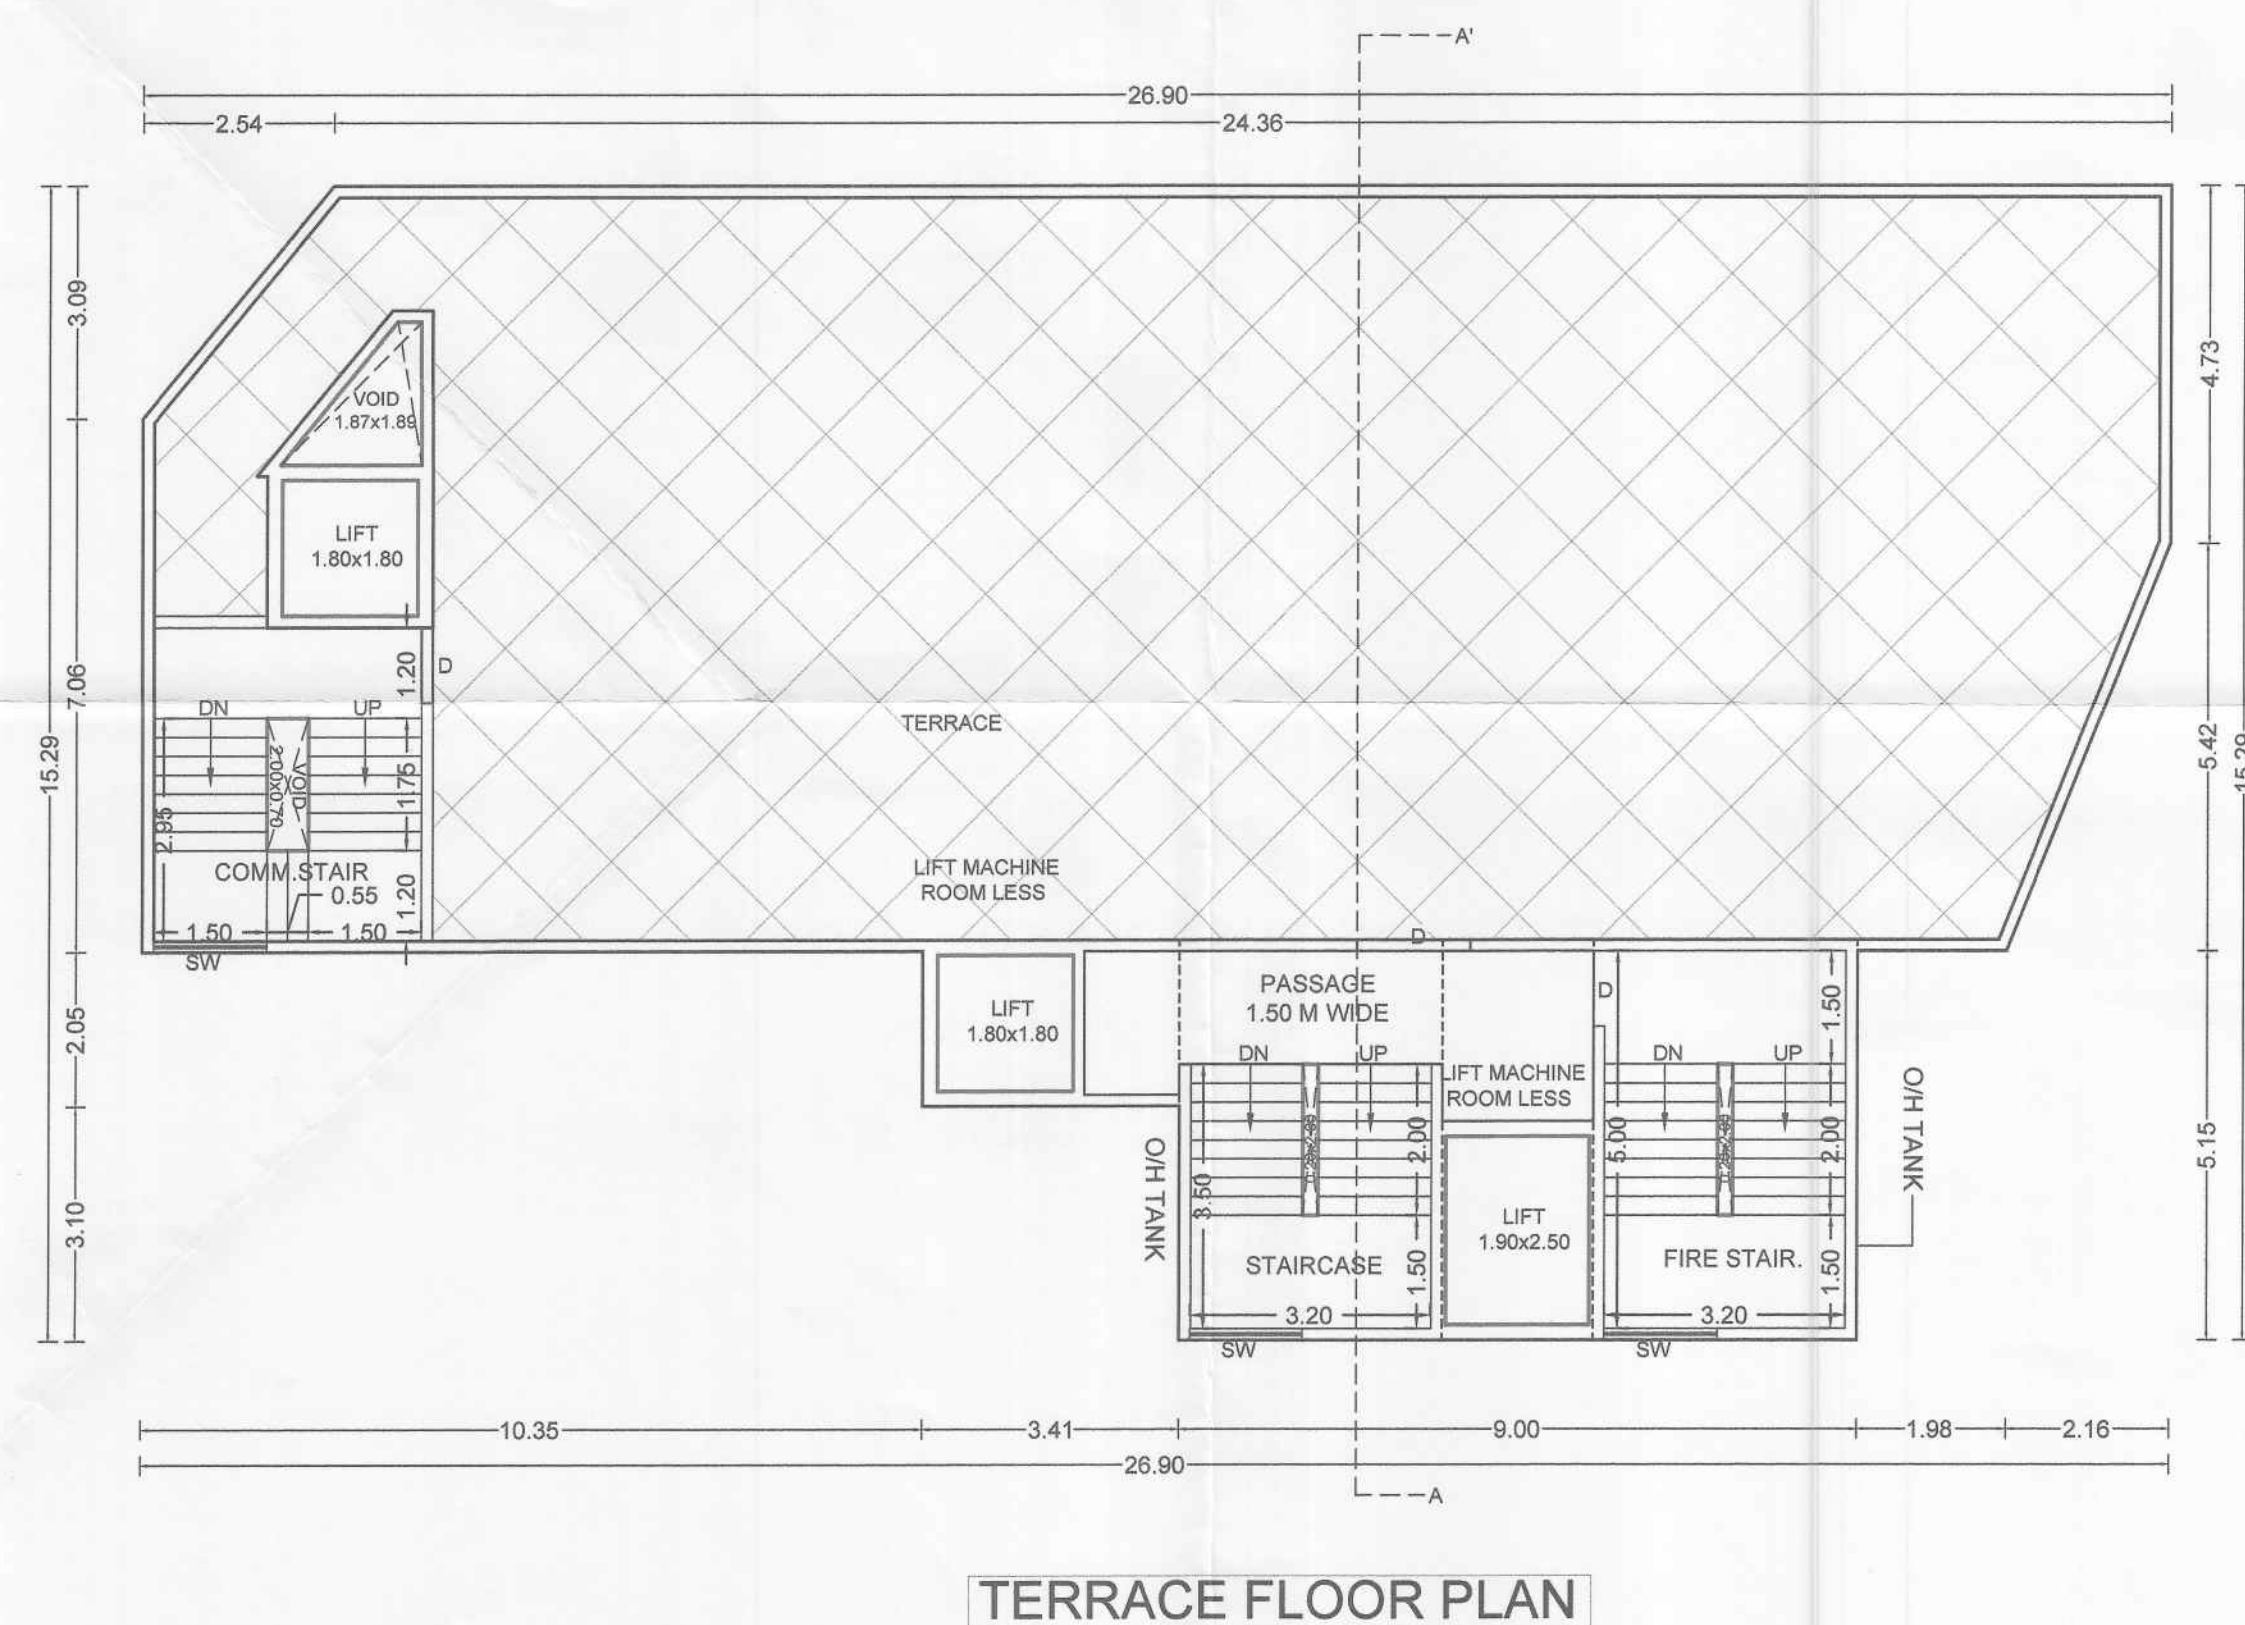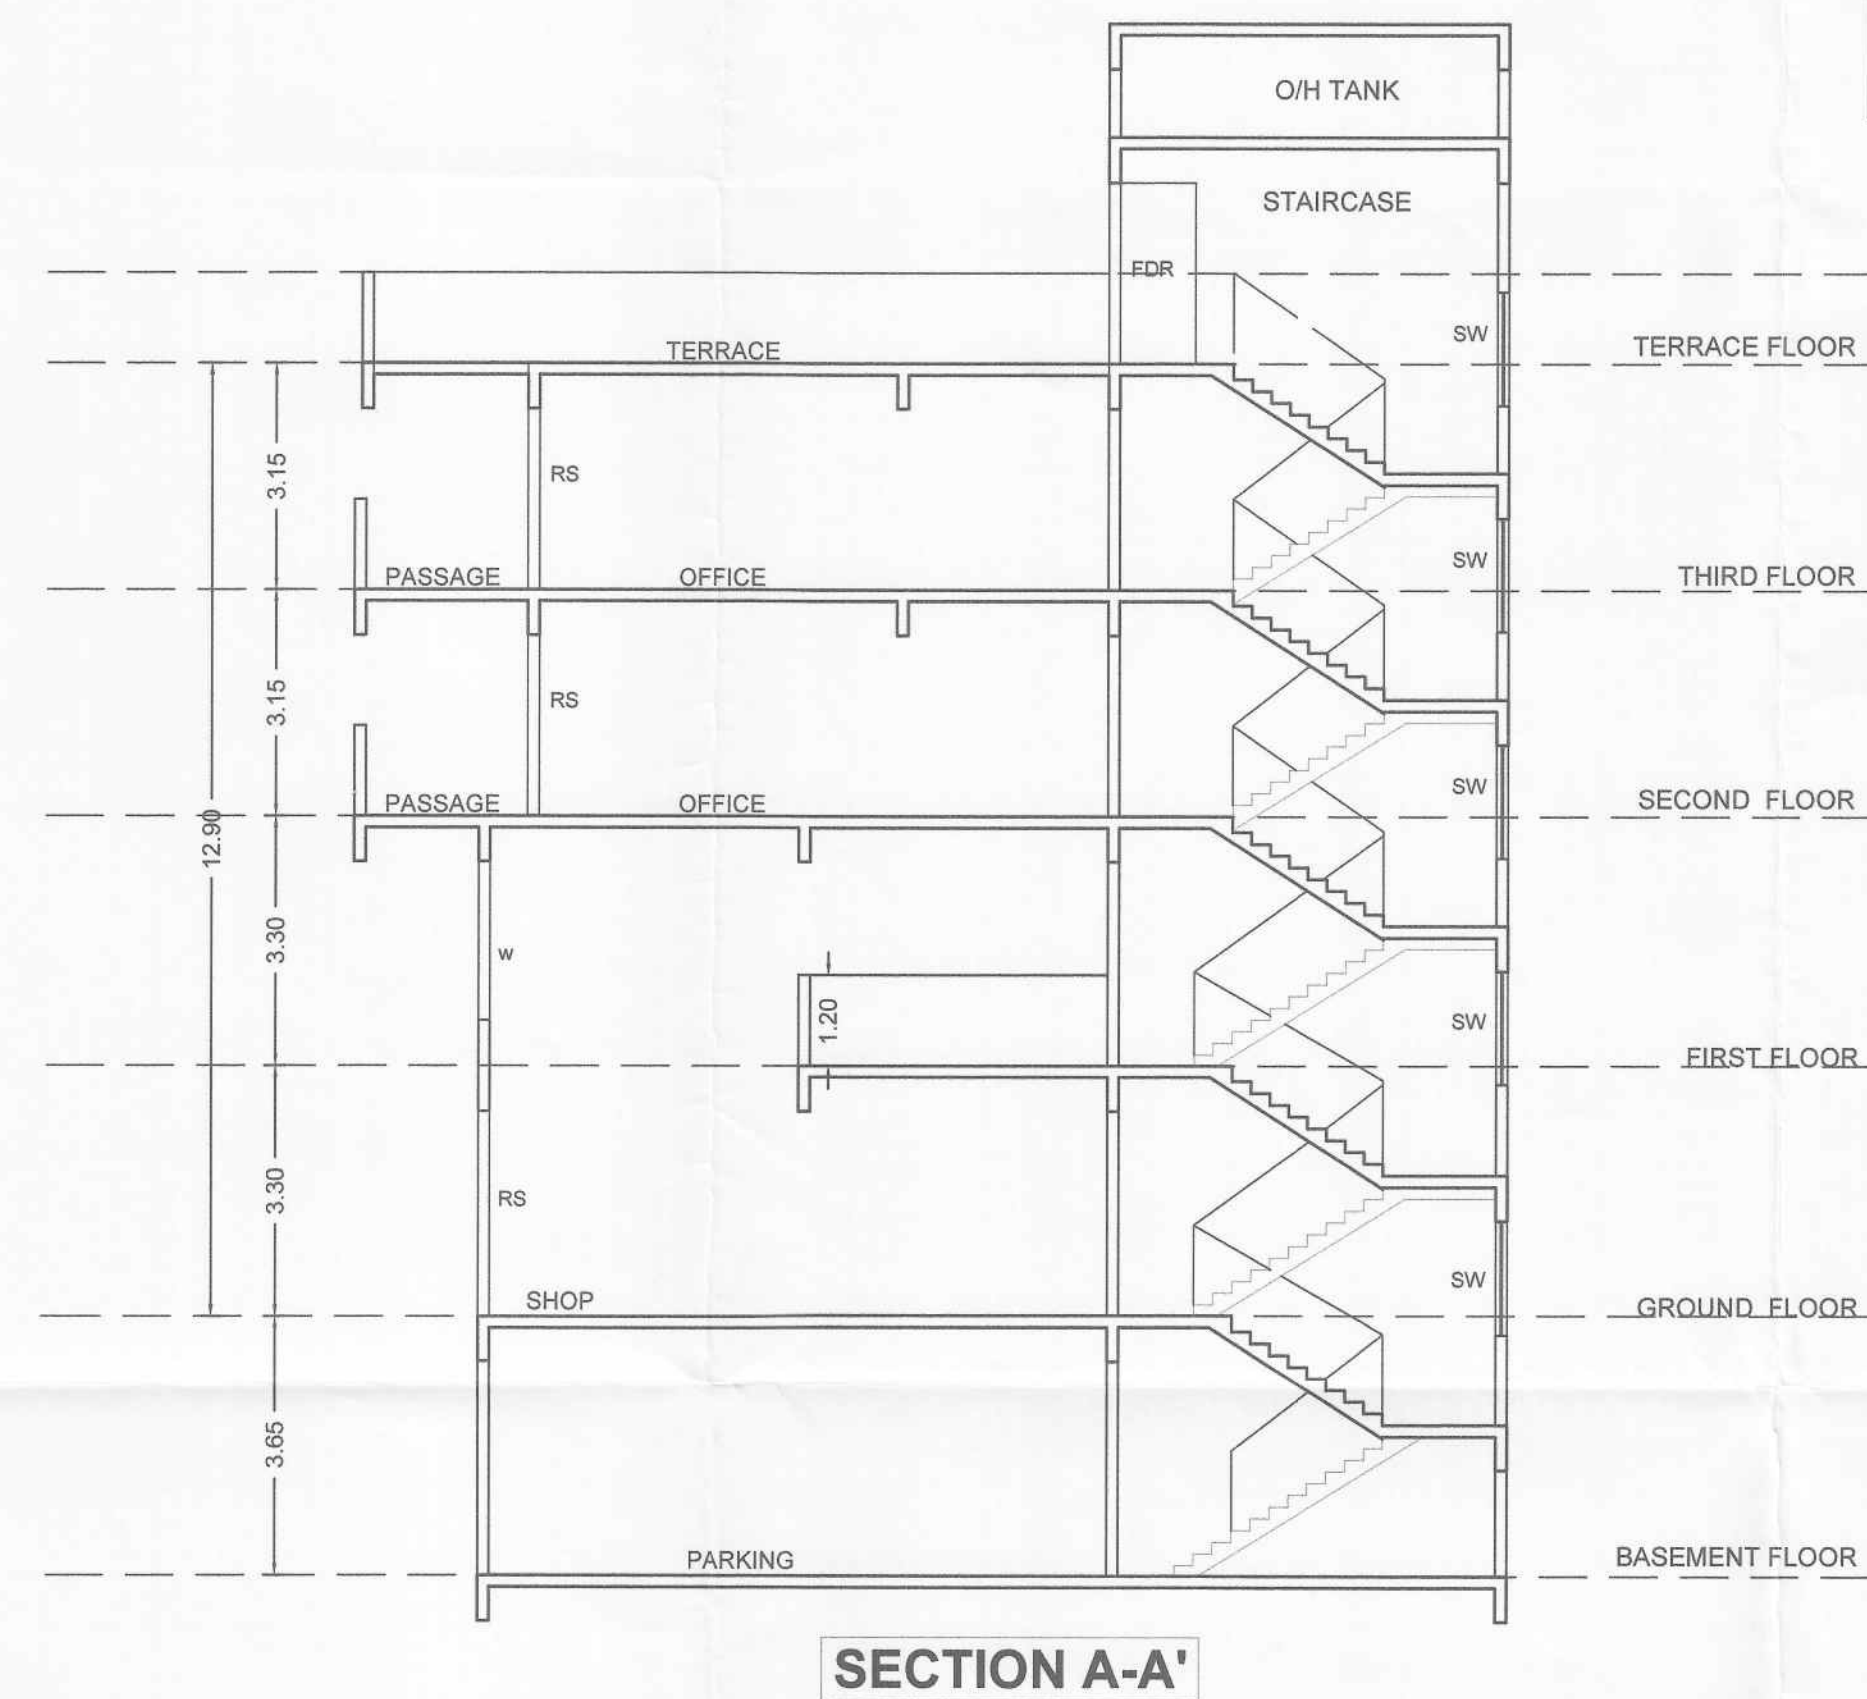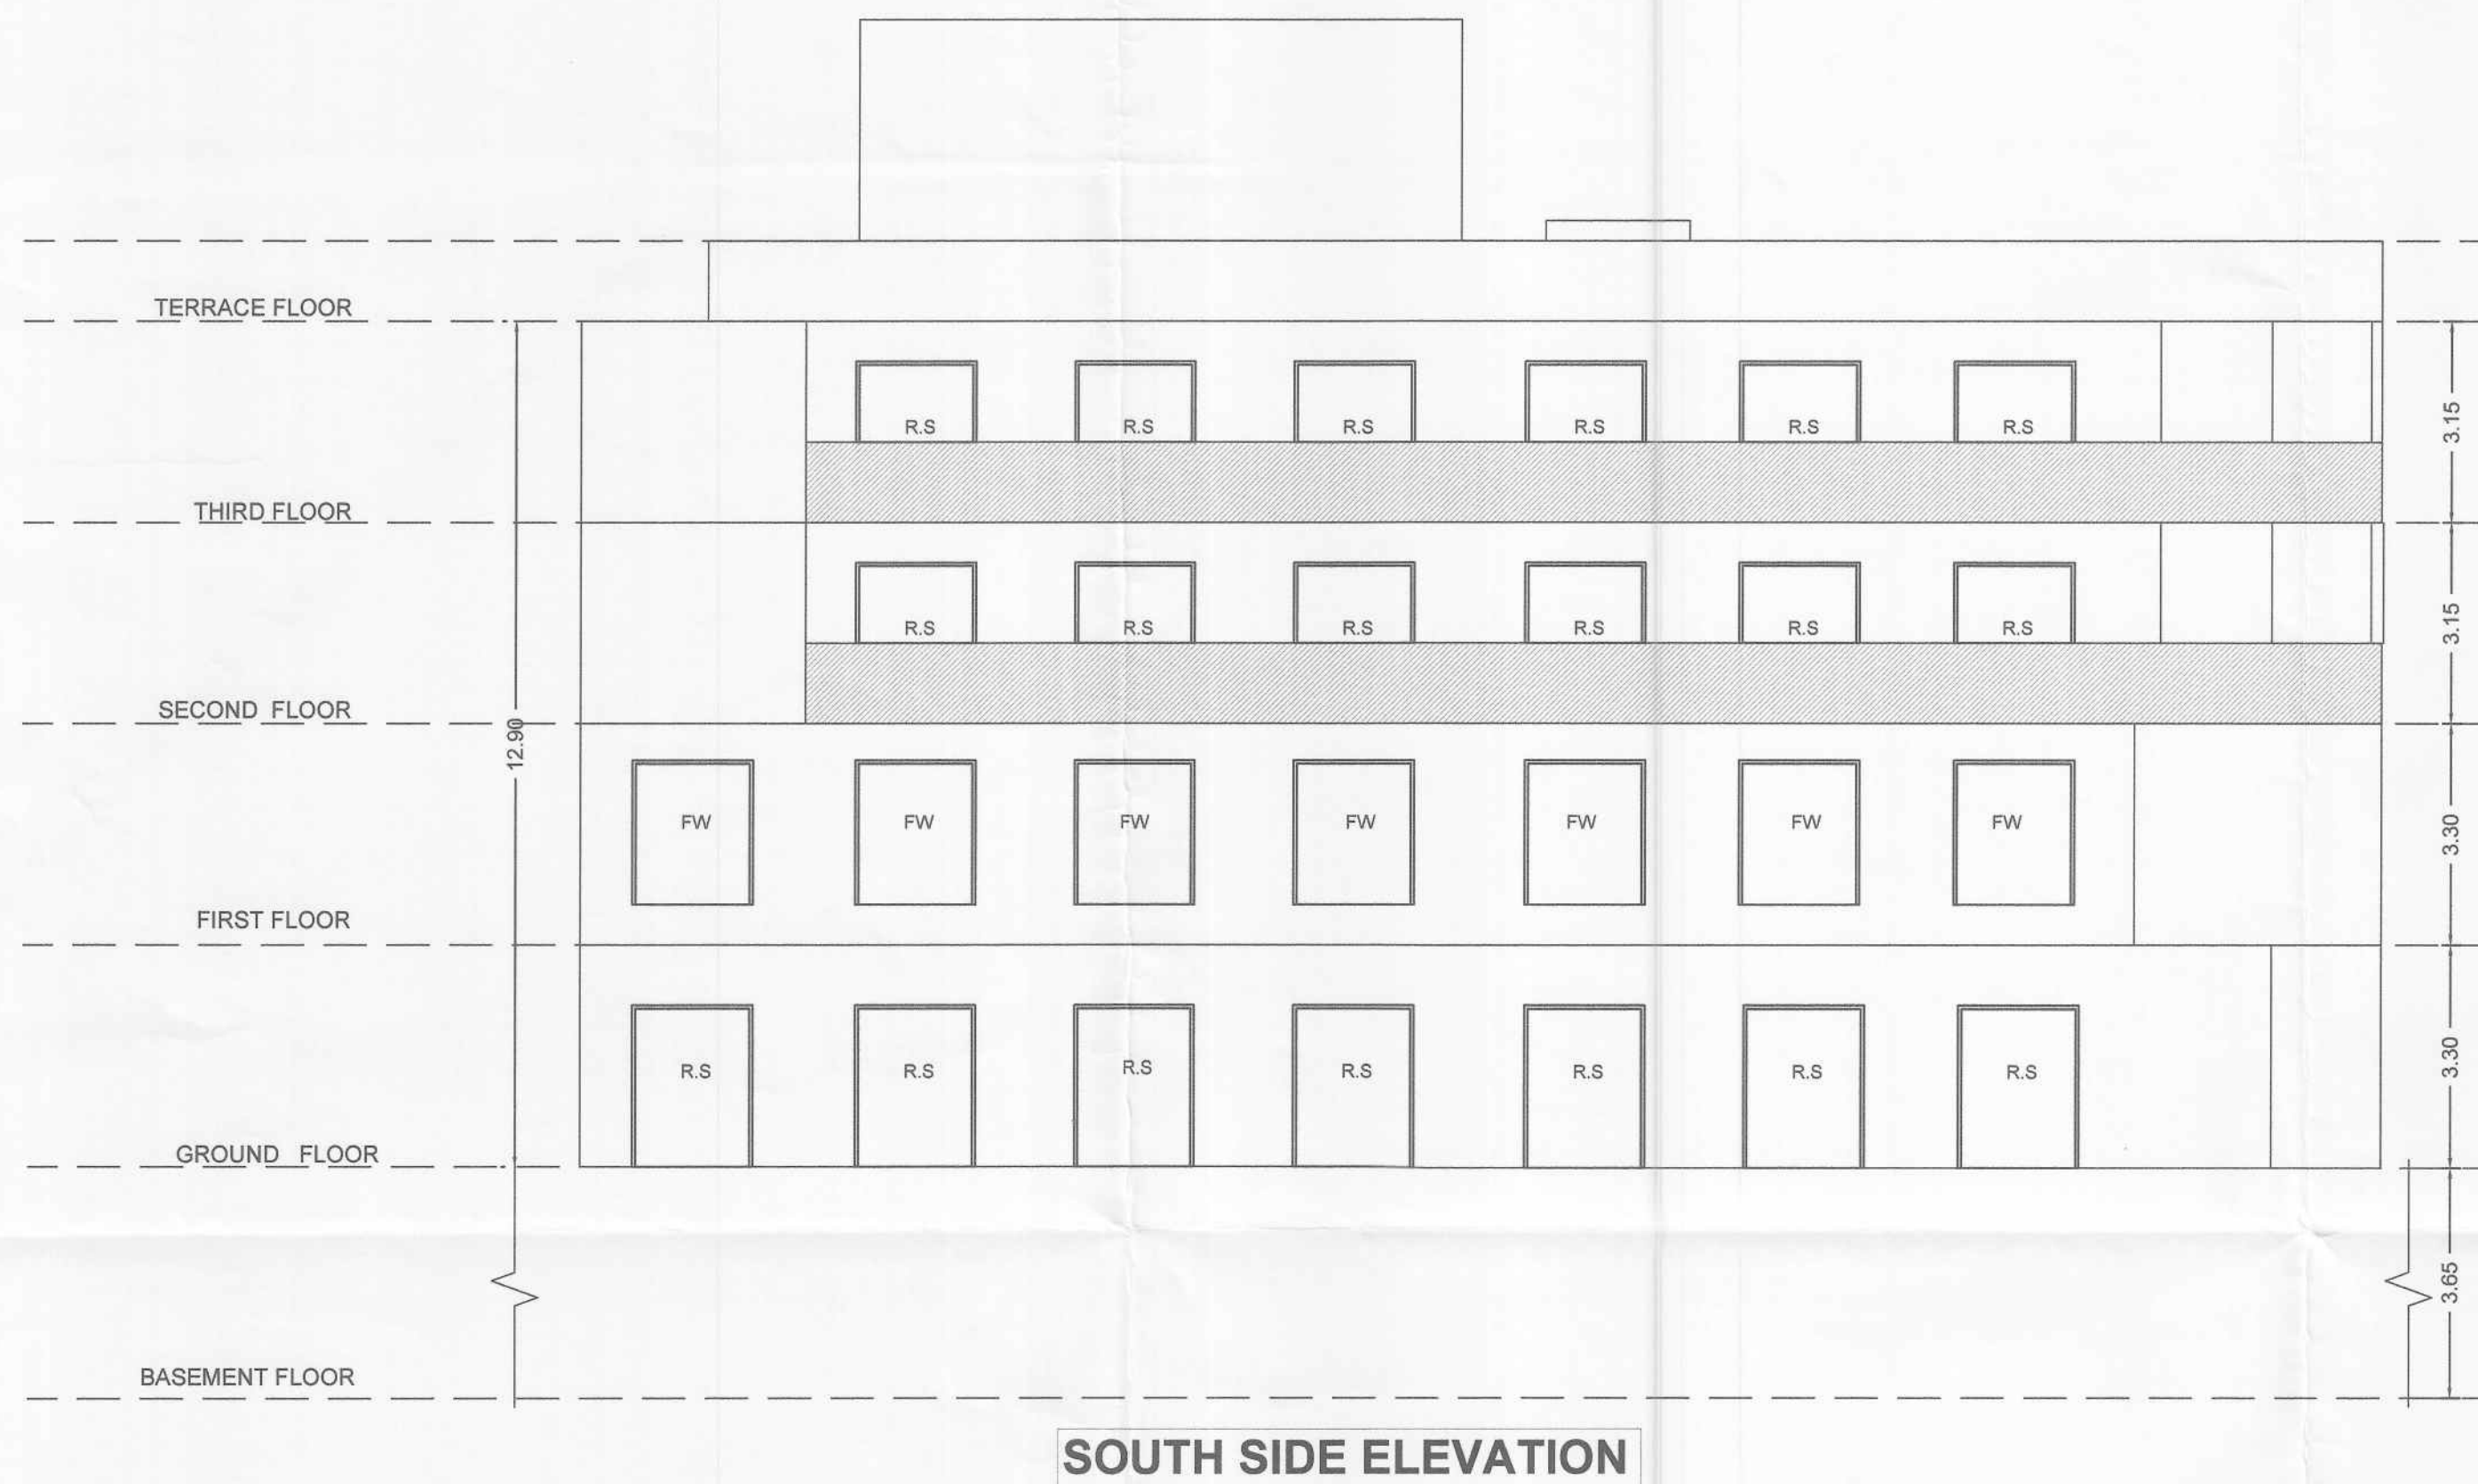

A WING						
BUILDING NO.&NAME	FLOOR NO.	APARTMENT NO.	SHOP NAME	CARPET AREA SQ.M	AREA OF BALC BALCONY SQ.M	ENC. BALCONY SQ.M
A WING	GROUND FLOOR	SHOP COMM.	01	26.05	-----	-----
			02	24.41	-----	-----
			03	27.28	-----	-----
			04	27.28	-----	-----
			05	24.41	-----	-----
			06	27.28	-----	-----
			07	19.23	-----	-----
	FIRST FLOOR	SHOP COMM.	101	12.90	-----	-----
			102	12.08	-----	-----
			103	13.52	-----	-----
			104	13.52	-----	-----
			105	12.08	-----	-----
			106	13.52	-----	-----
			107	7.06	-----	-----
	TYPICAL-2,3	OFFICE COMM.	201,301	26.05	-----	-----
			202,302	24.41	-----	-----
			203,303	27.28	-----	-----
			204,304	27.28	-----	-----
			205,305	24.41	-----	-----
			206,306	27.28	-----	-----
			207,307	24.28	-----	-----

OWNER'S NAME:

OWNER'S SIGN:

M/S.PRIYMAL PRIDE LLP LIMITED LIABILITIES
THROUGH PARTNER Mr. NAVNATH BARNE & OTHERS &
PROJECT:

SURVEY NO : 72/1(P)

HISSA NO :

PLOT NO :

CTS NO :

DESCRIPTION : VILLAGE - CHIKHALI

ARCHITECT'S SIGN:

ARCHITECT:
AR.SATYAJEET R.INAMDAR,AR.ADITYA A. PUNGAVKAR,

DATE
20 MAR 2023

INWARD NO.
KEY NO.

INWD-ZONE-CHK-
PRB5- 0014-21

DATE
06 / 14

DRAWN BY
SURYAJEEET

CHECKED BY
SURYAJEEET

N
W
E
S

1:100