

B WING- FLOOR PLAN

STAMP OF APPROVAL07/14

Sanctioned No. B.P / Chikhali/70/2023

Subject to conditions mentioned in the

Office Order No.

aven dated 04/05/2023

Pimpri

Date :04/05/2023

ESTD.

11/10/82

Building Permission and Uninterrupted Building

Construction Control Department


Pimpri Chinchwad Municipal Corporation

Pune-411 016.

City Engineer

Building Permission Dept.


P.C.M.C., Pimpri, Pune-16.

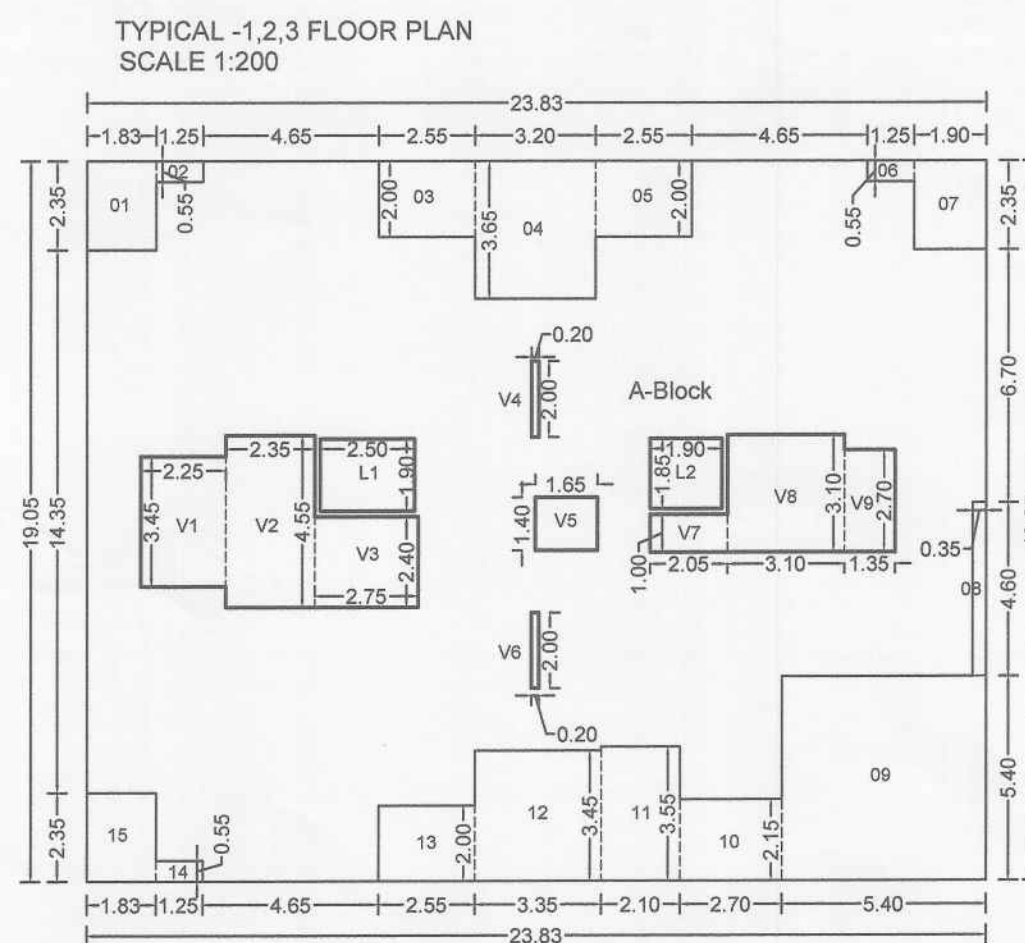


Polygon	Area				
A-Block 23.82x19.05	453.77		14	1.25x0.55	0.68
01 1.63x2.35	4.30		15	1.83x2.35	4.30
02 1.25x0.55	0.68		L1	2.50x1.90	4.75
03 2.55x2.00	5.10		L2	1.90x1.85	3.51
04 3.20x3.65	11.68		V1	2.25x3.45	7.76
05 2.55x2.00	5.10		V2	2.35x4.55	10.69
06 1.25x0.55	0.68		V3	2.75x2.40	6.60
07 1.90x2.35	4.46		V4	0.20x2.00	0.40
08 0.35x4.60	1.61		V5	1.65x1.40	2.31
09 5.40x5.40	29.16		V6	0.20x2.00	0.40
10 2.70x2.15	5.80		V7	2.05x1.00	2.05
11 2.10x3.55	7.55		V8	3.10x3.10	9.61
12 3.35x3.45	11.55		V9	1.35x2.70	3.65
13 2.55x2.00	5.10		Total		304.30

RESI. B WING

BUILDING NO.&NAME	FLOOR NO.	APARTMENT NO.	FLAT NAME	CARPET AREA SQ.M	AREA OF BALC BALCONY SQ.M	ENC. BALCONY SQ.M
RESI. B WING	TYPICAL 1,2,3	RESI.	101,201,301	56.57	7.98	---
			102,202,302	38.49	5.73	---
			103,203,303	58.20	7.98	---
			104,204,304	54.28	7.98	2.10

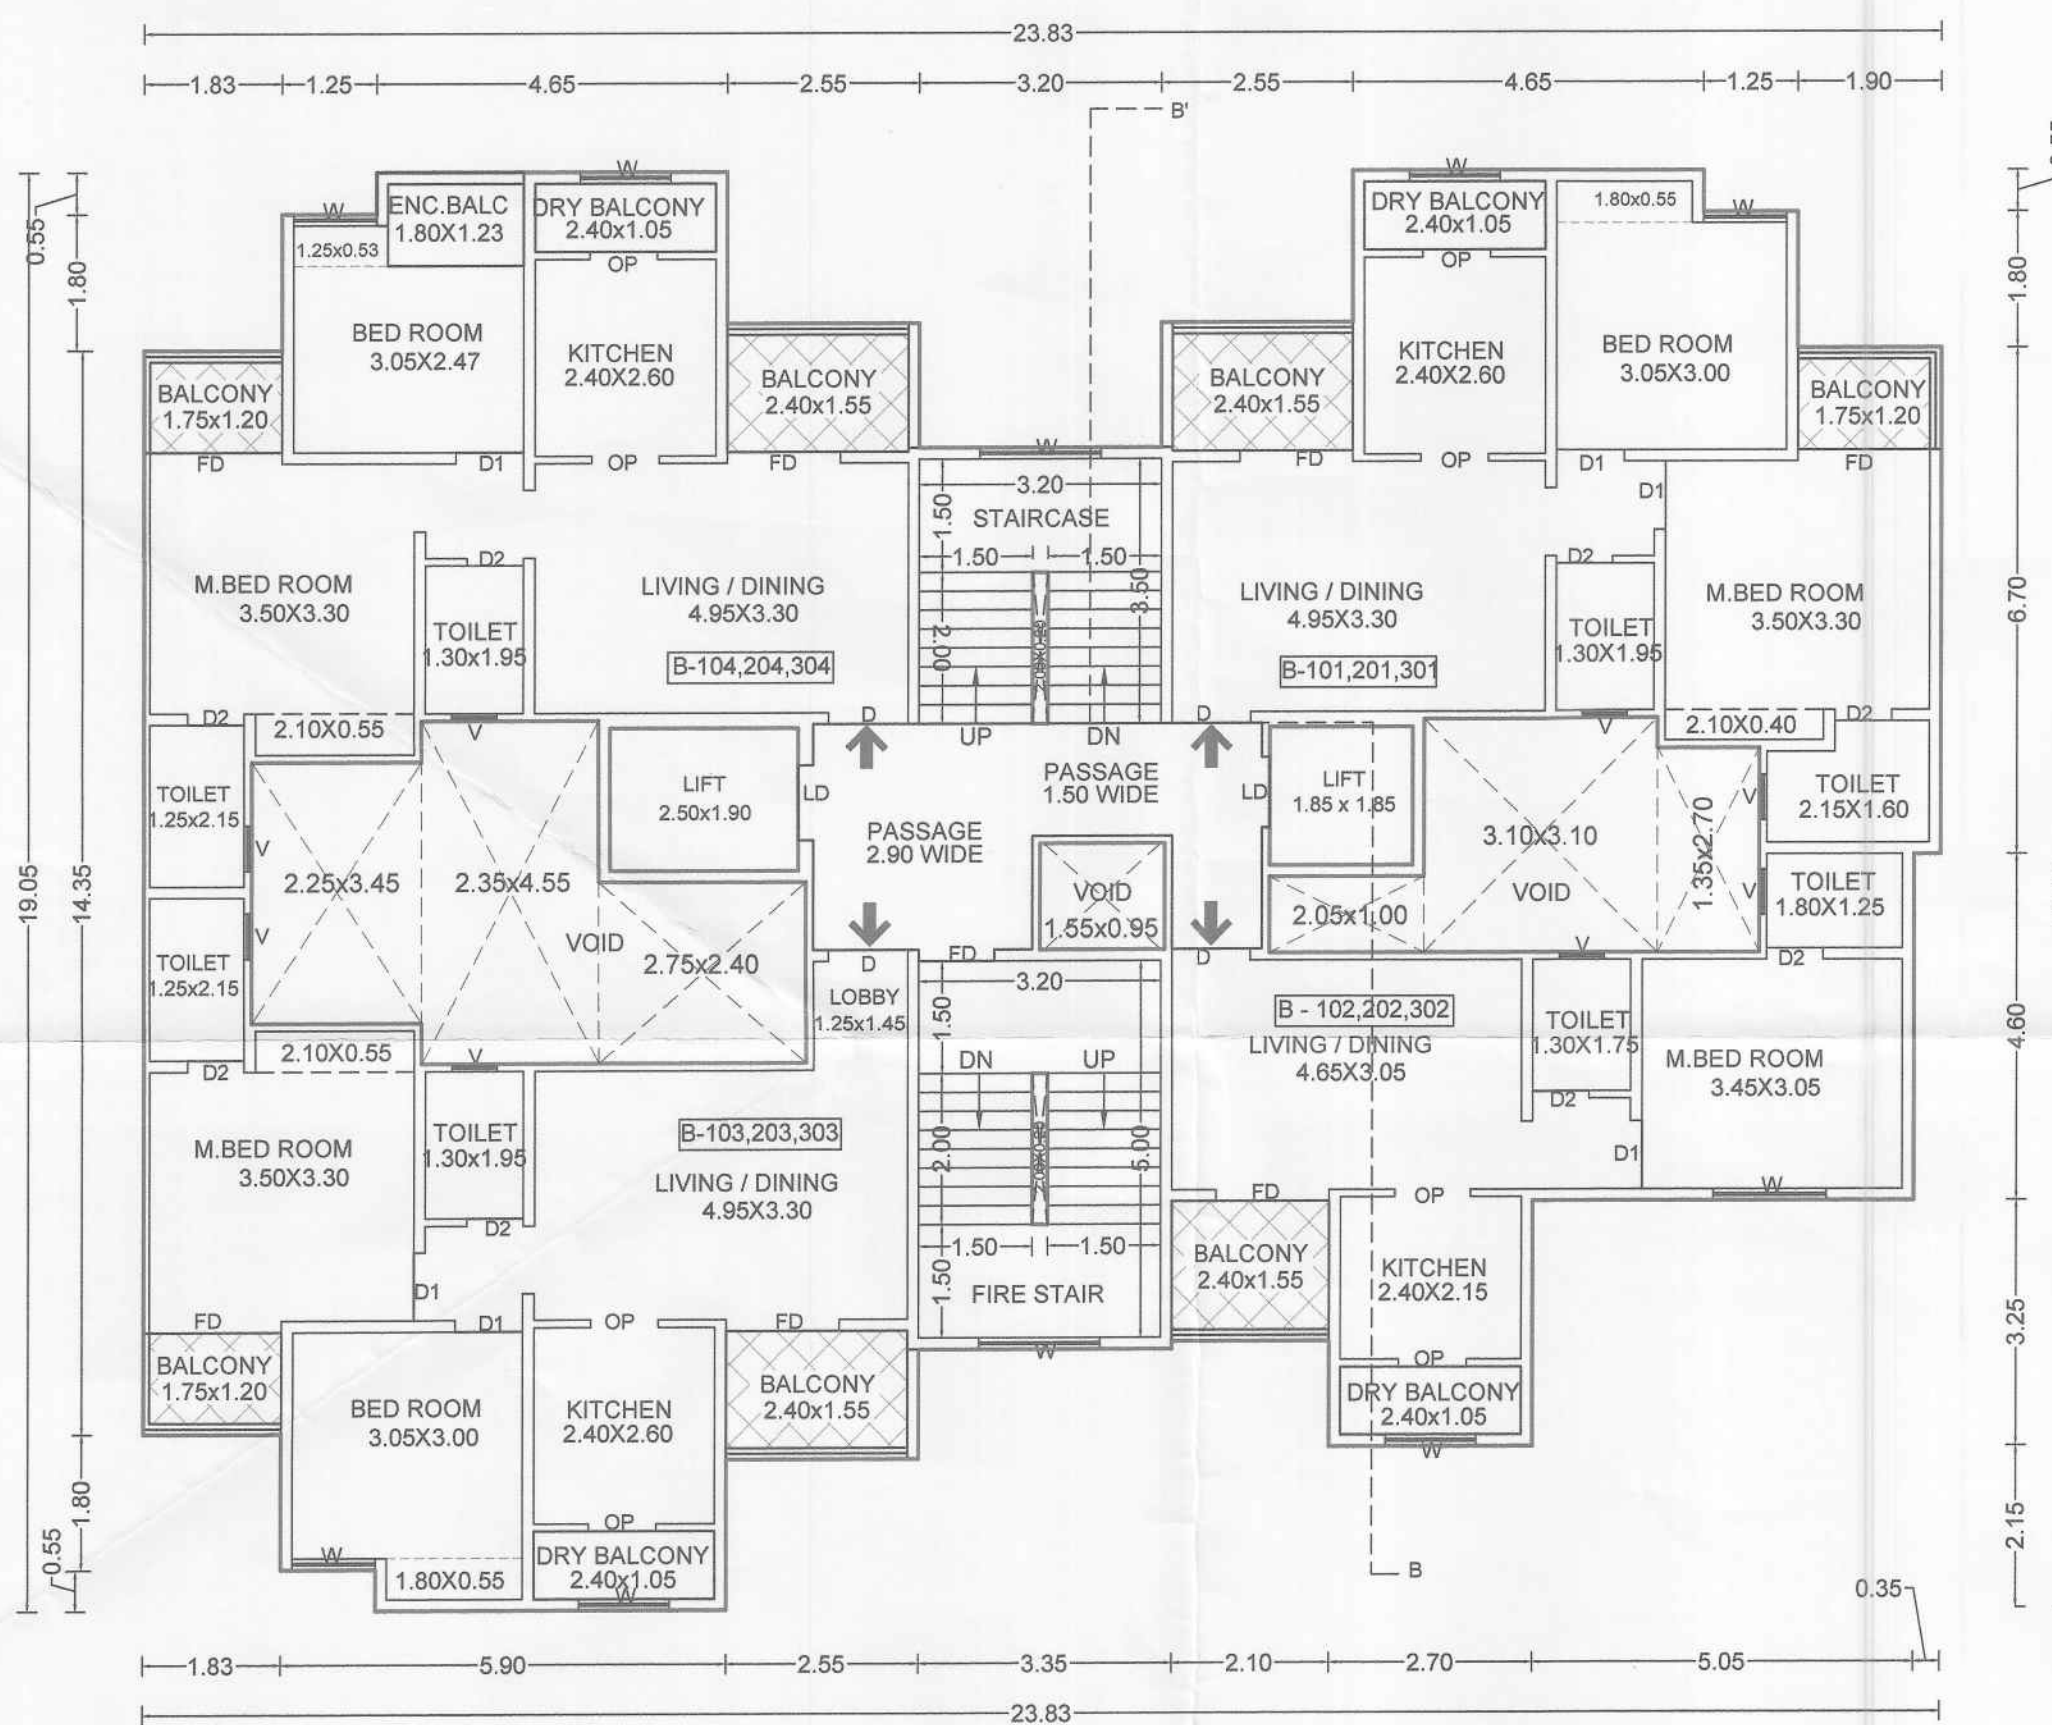

TYPICAL-1,2,3 FLOOR PLAN

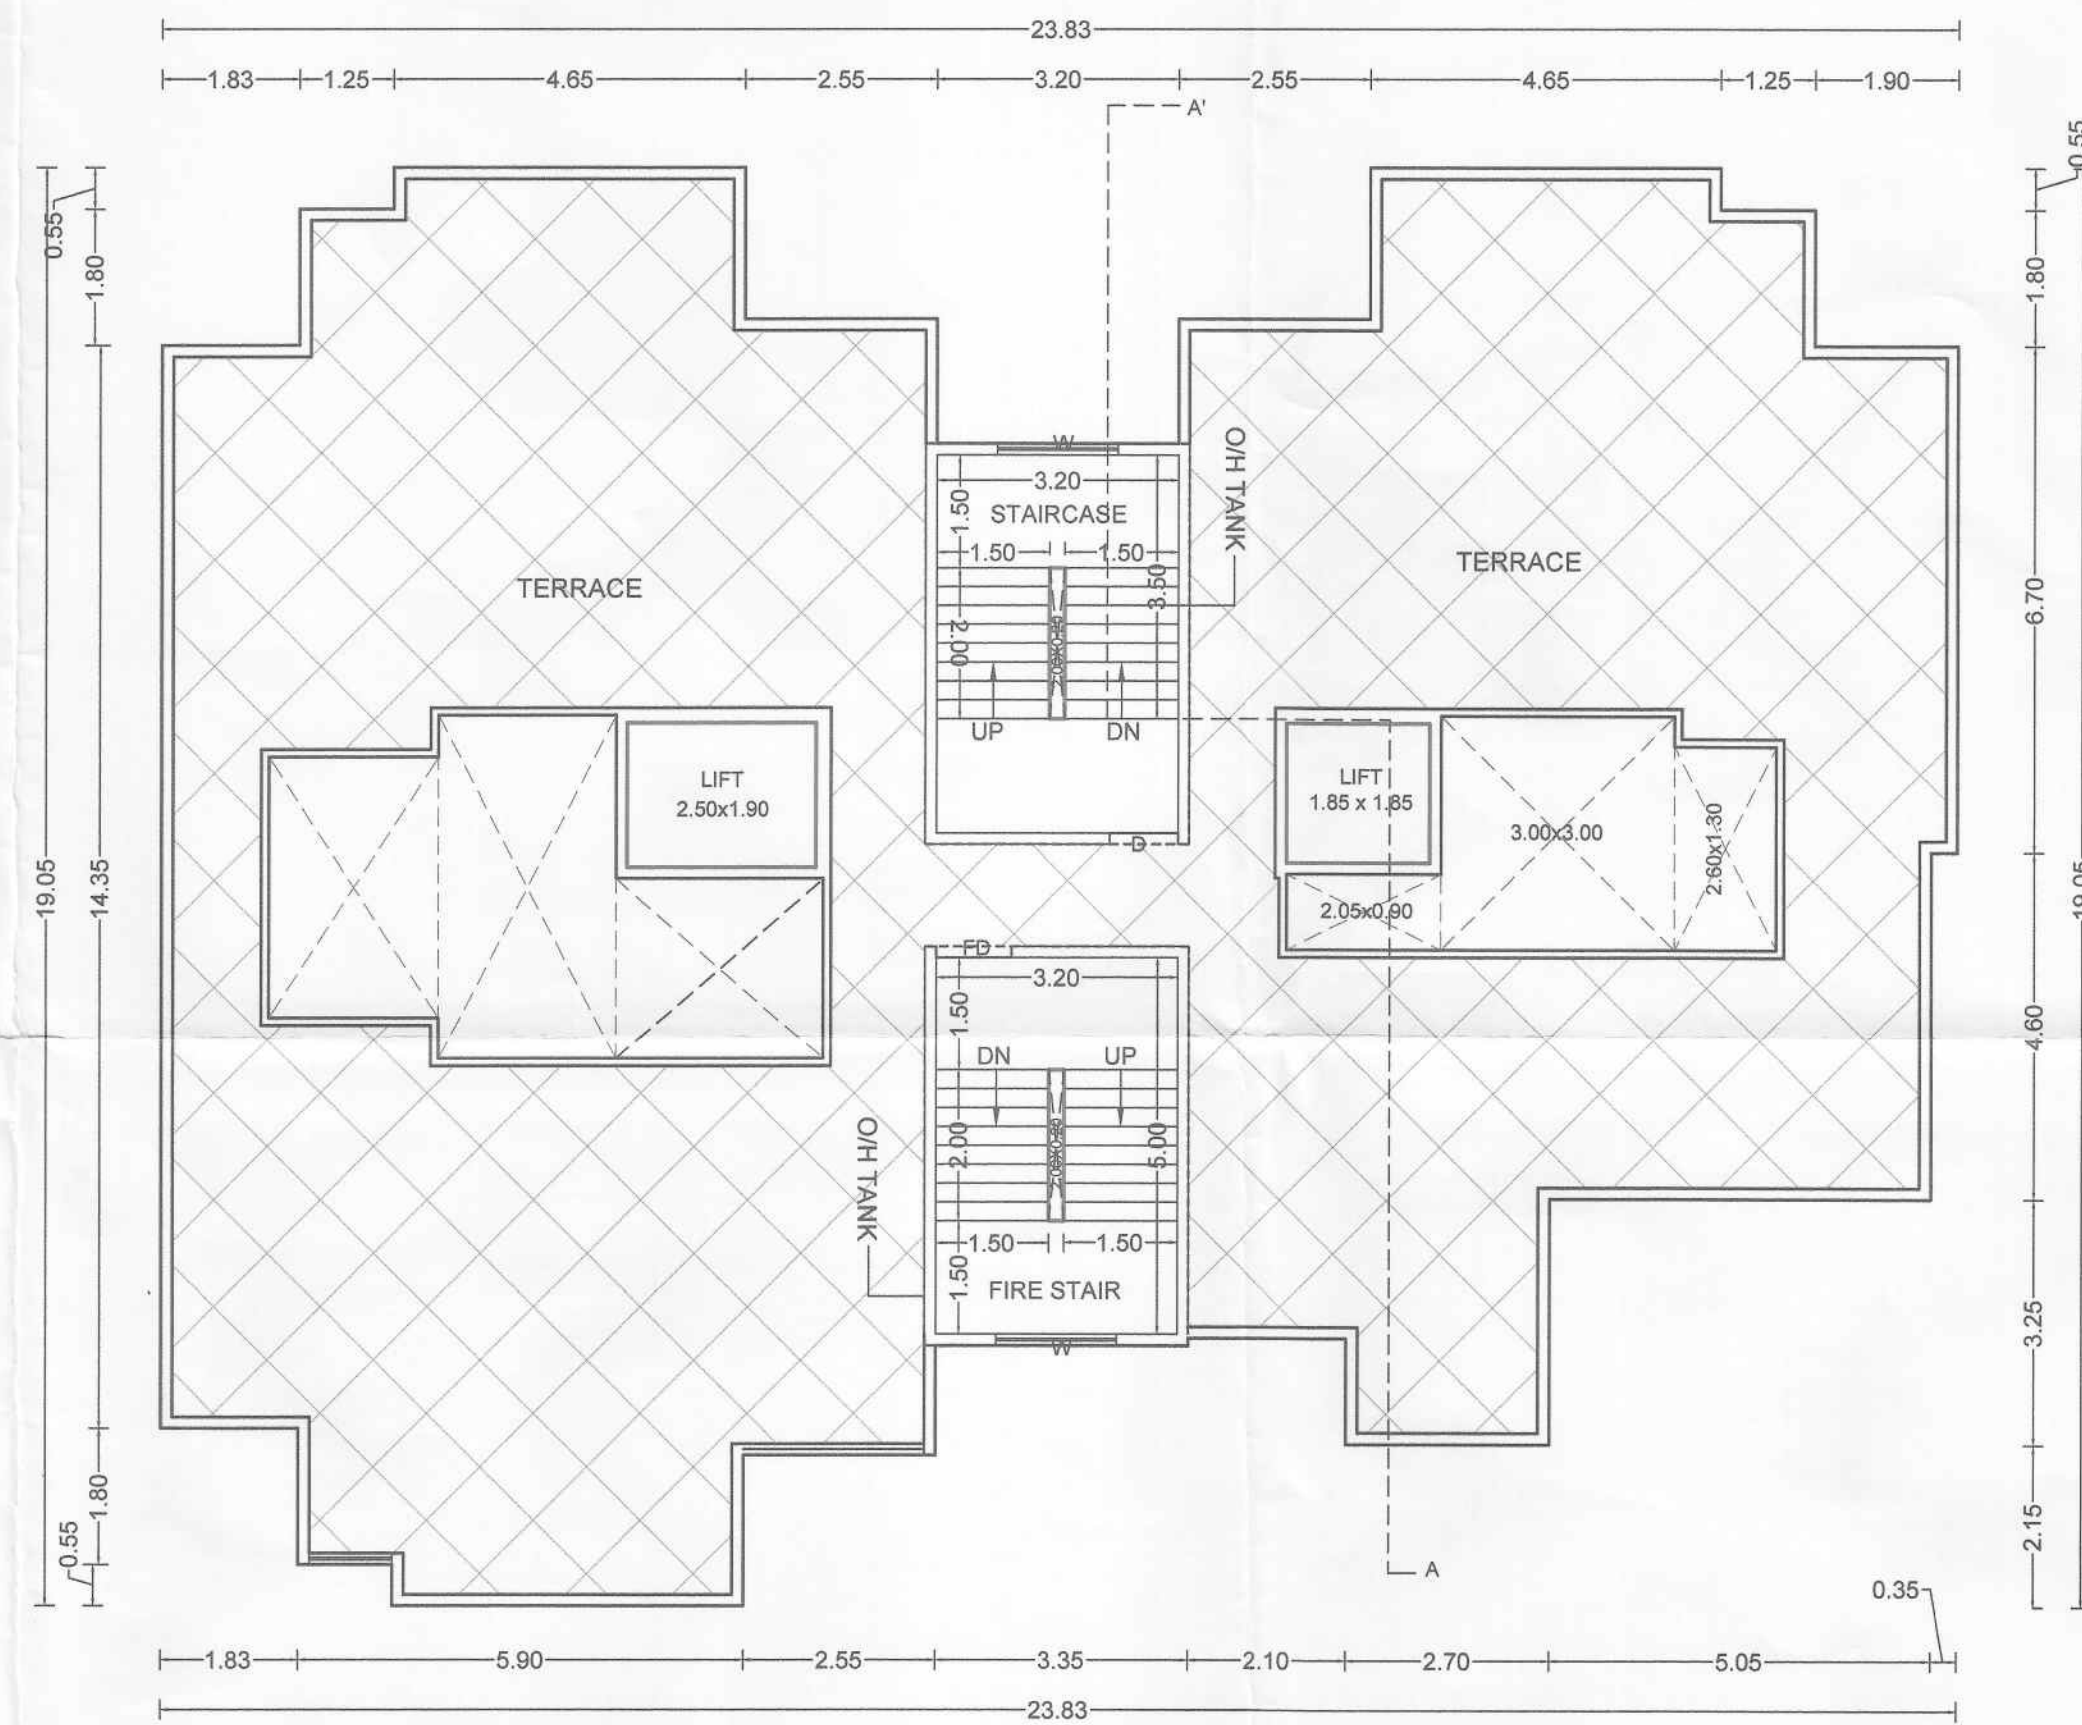

TERRACE FLOOR PLAN

OWNER'S NAME:

OWNER'S SIGN:

M/S.PRIYMAL PRIDE LLP LIMITED LIABILITE

THROUGH PARTNER MR. NAVNATH BARNE & OTHERS 8

PROJECT:

SURVEY NO : 72/1(P)

HISSA NO :

PLOT NO :

DESCRIPTION : VILLAGE - CHIKHALI

ARCHITECT:

ARCHITECT'S SIGN:

AR.SATYAJEET R.INAMDAR,AR.ADITYA A. PUNGAVKAR,

N

W

E

S

JOB NO.

DRG.NO.

SCALE

DRAWN BY

CHECKED BY

1:100

NEHA

SURAJ J

SATYAJEET

INWARD NO.

INWD-ZONE-CHK-

DATE

20 MAR 2023

KEY NO.

PRBS-0014-21

SHEET NO.

07 / 14