

C WING- FLOOR PLAN

STAMP OF APPROVAL09/14

Sanctioned No. B.P./Chikhar/70/2023

Subject to conditions mentioned in the Office Order No. 04/05/2023.

aven dated 04/05/2023

Pimpri

Date: 04/05/23

ESTD. 11/10/82

City Engineer

Building Permission and Unauthorised Building Construction Control Department


Pimpri Chinchwad Municipal Corporation

Phone-411 018.

City Engineer

Building Permission Dept.



PCWC, Pimpri, Pune-18.

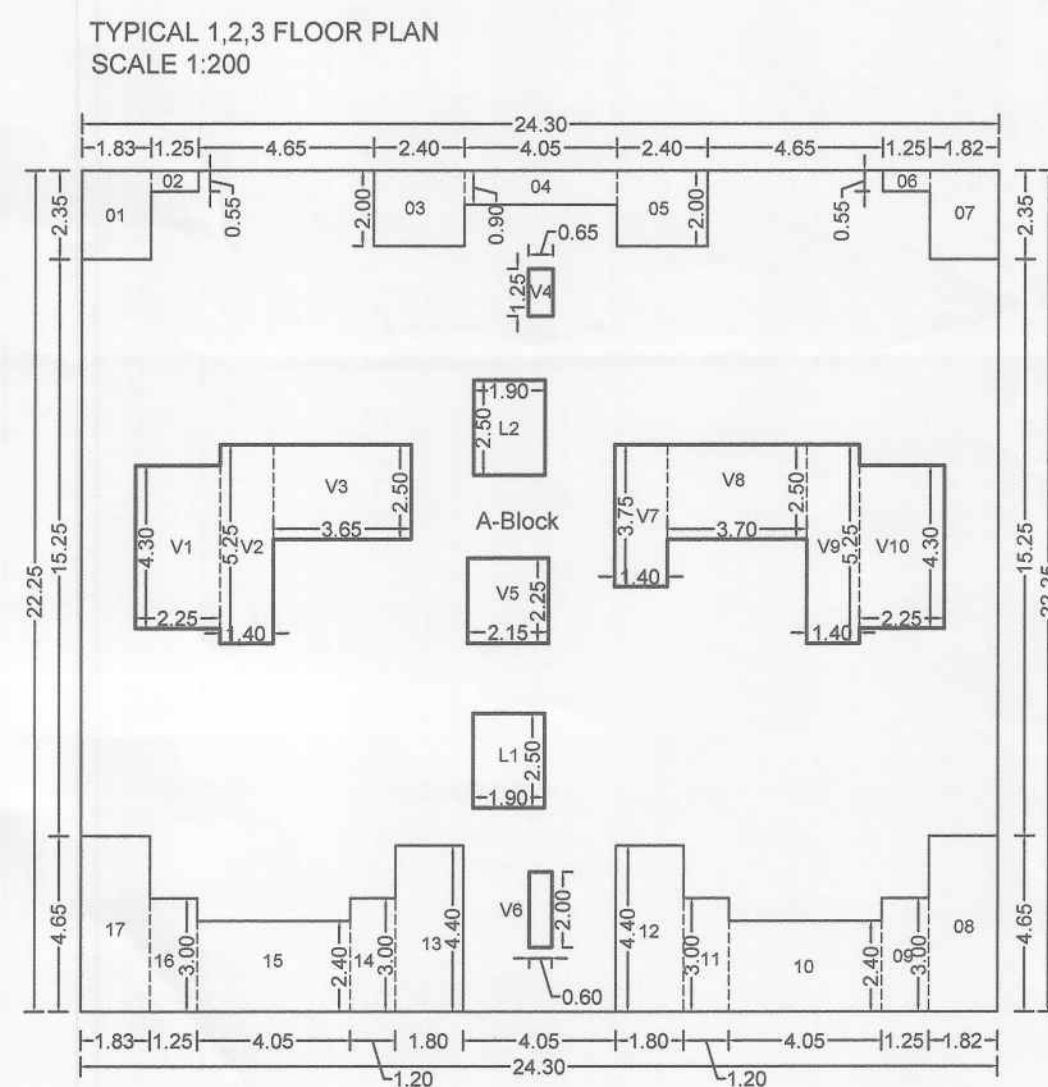

Polygon	Area	15	4.05x2.40	9.72
A-Block 24.30x22.25	540.67	16	1.25x3.00	3.75
01	1.83x2.35	4.30	1.83x4.65	8.50
02	1.25x0.55	0.68	1.90x2.50	4.75
03	2.40x2.00	4.80	1.90x2.50	4.75
04	4.05x0.90	3.64	2.25x4.30	9.67
05	2.40x2.00	4.80	1.40x5.25	7.35
06	1.25x0.55	0.68	3.65x2.50	9.12
07	1.82x2.35	4.27	0.85x1.25	0.81
08	1.82x4.65	8.46	2.15x2.25	4.83
09	1.25x3.00	3.75	0.60x2.00	1.20
10	4.05x2.40	9.72	1.40x3.75	5.25
11	1.20x3.00	3.60	3.70x2.50	9.25
12	1.80x4.40	7.92	1.40x5.25	7.35
13	1.80x4.40	7.92	2.25x4.30	9.67
14	1.20x3.00	3.60	Total	376.55

RESI. C WING

BUILDING NO.&NAME	FLOOR NO.	APARTMENT NO.	FLAT NAME	CARPET AREA SQ.M	AREA OF BALC BALCONY SQ.M	ENC. BALCONY SQ.M
RESI. C WING	TYPICAL:1,2,3	RESI.	101,201,301	54.28	7.98	2.10
			102, 202,302	70.34	7.97	---
			103, 203,303	70.34	7.97	0.00
			104, 204,304	54.28	7.98	2.10

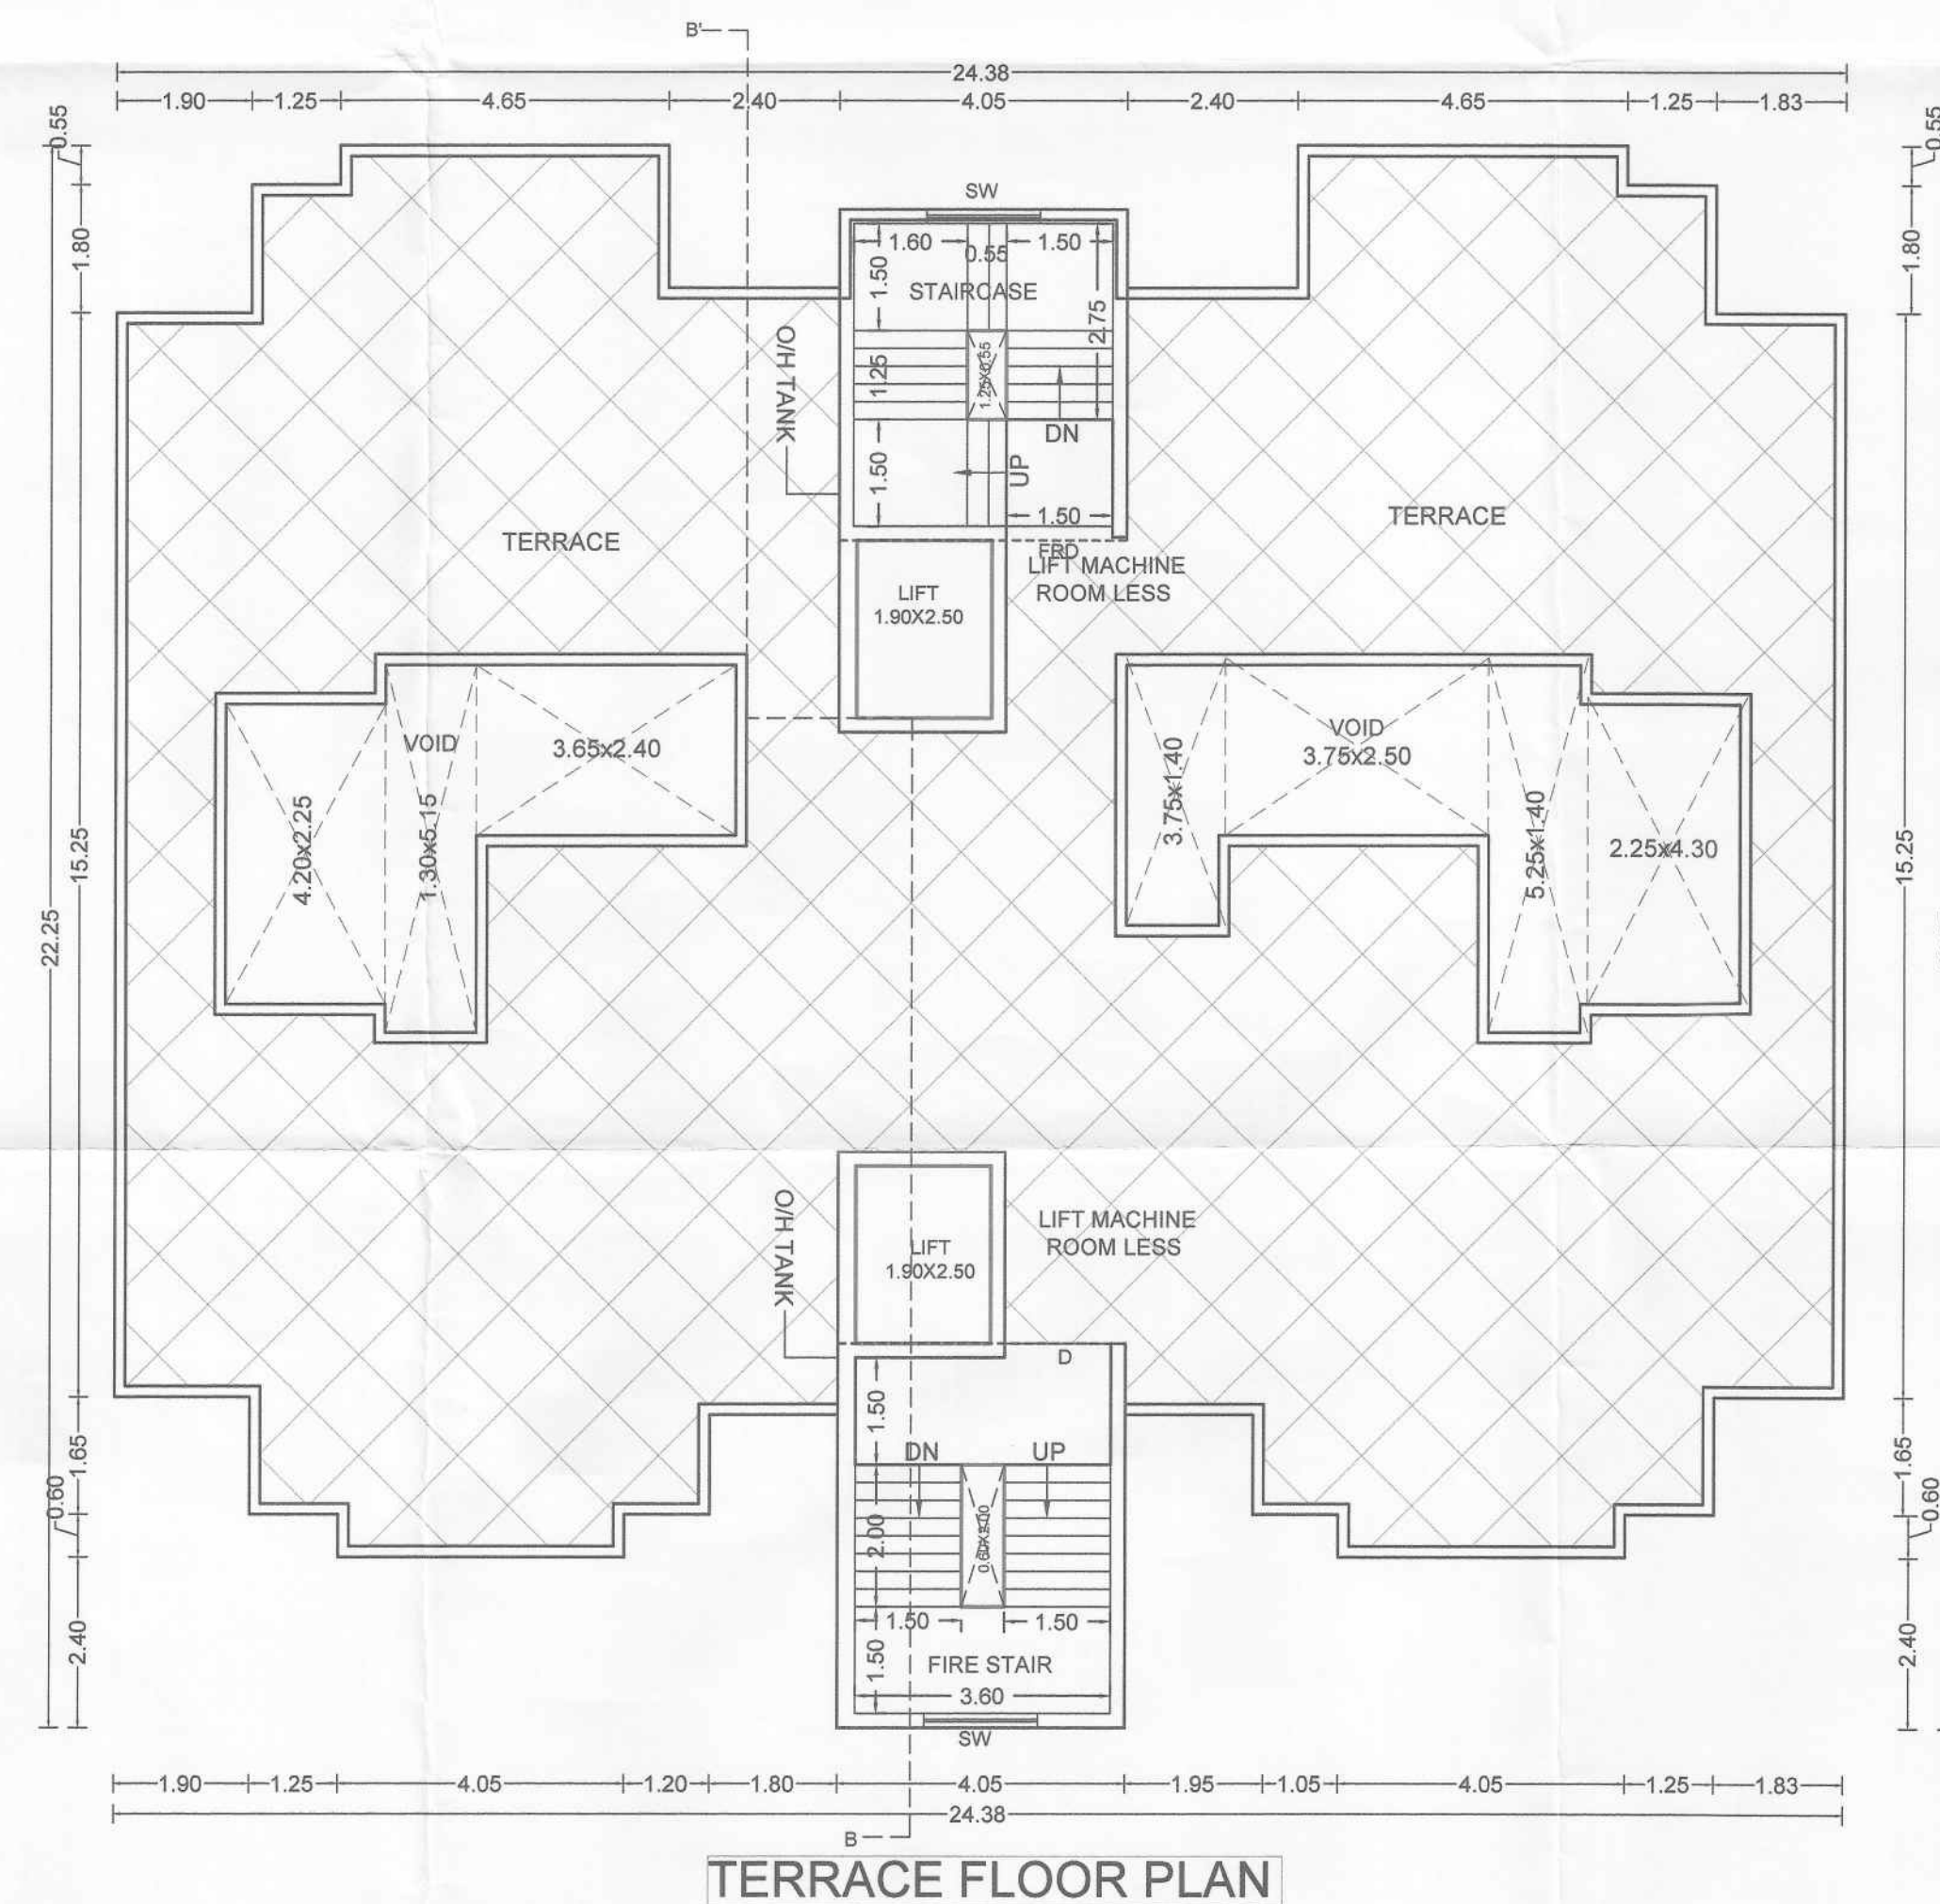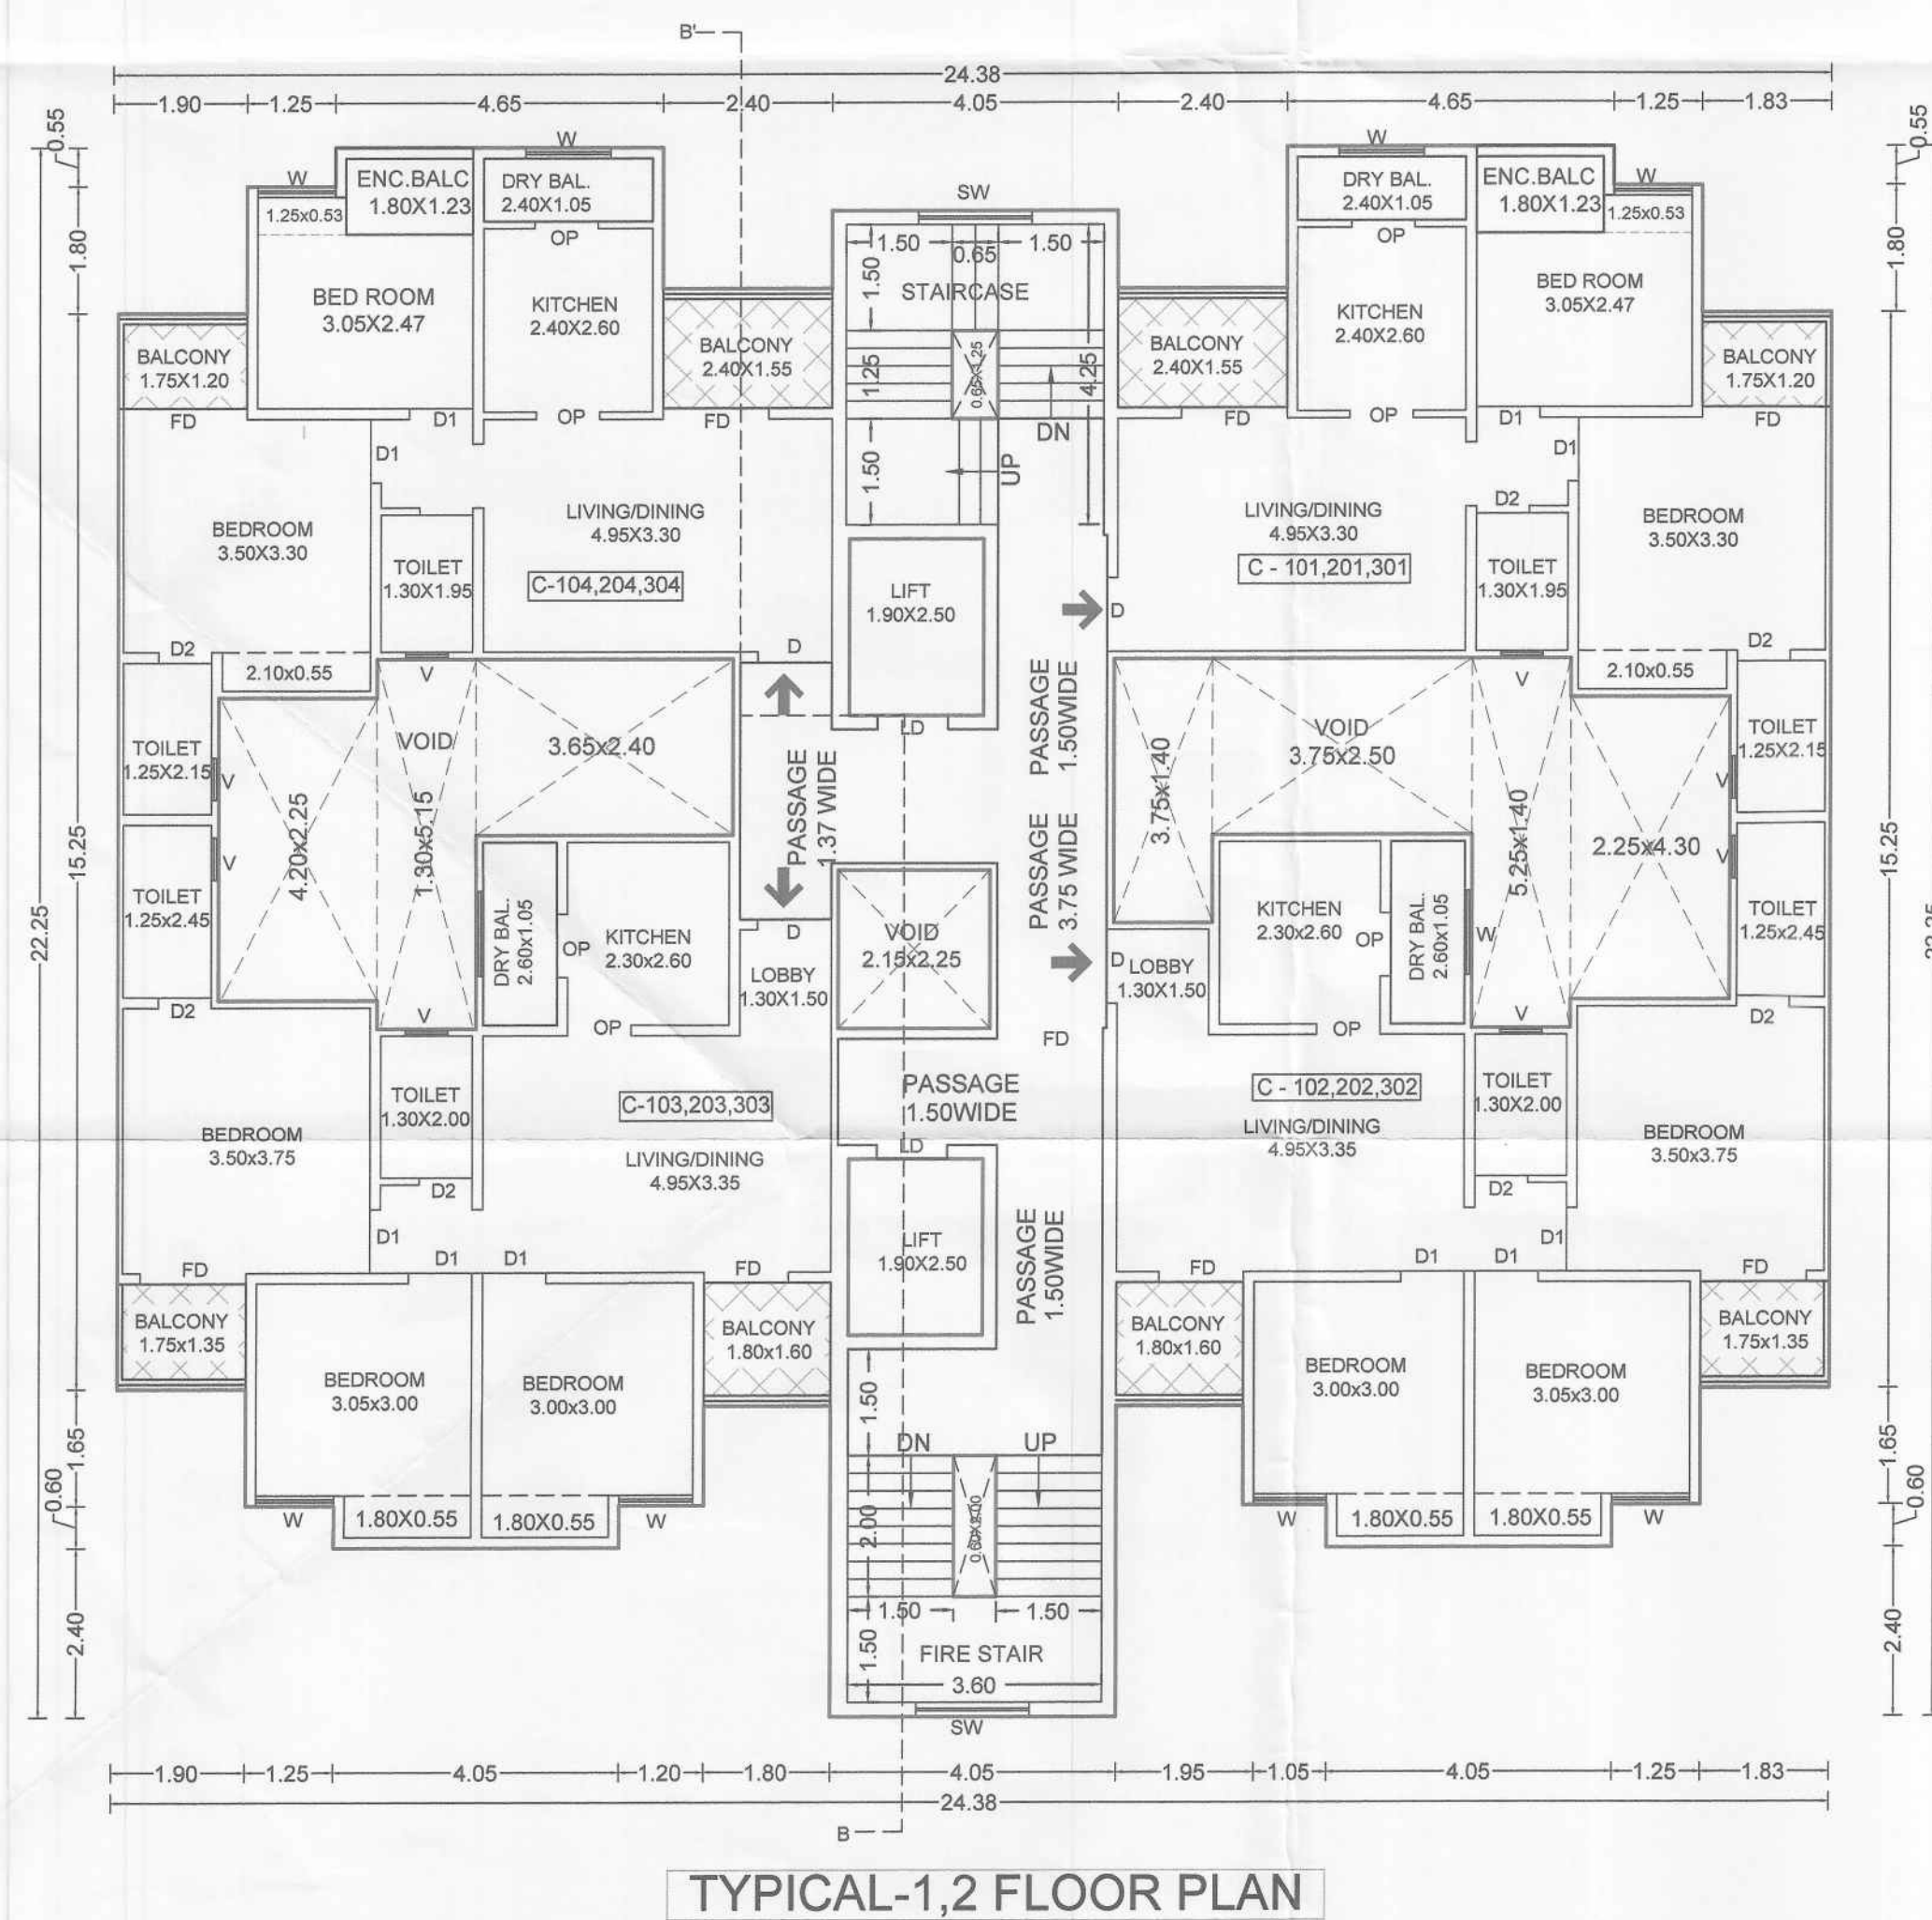

OWNER'S NAME:
M/S. PRIYMAL PRIDE LLP LIMITED LIABILITY
THROUGH PARTNER Mr. NAVNATH BARNE & OTHERS 8
PROJECT:
SURVEY NO : 72/1(P)
PLOT NO :
DESCRIPTION : VILLAGE - CHIKHALI
ARCHITECT:
AR.SATYAJEET R.INAMDAR,AR.ADITYA A. PUNGAVKAR,

OWNER'S SIGN:
[Signature]
[Signature]
[Signature]

HISSA NO :
CTS NO :
ARCHITECT'S SIGN:
[Signature]

JOE NO.

DRG.NO.

SCALE

DRAWN BY

CHECKED BY

INWARD NO.

INWD-ZONE-CHK-

DATE

20 MAR 2023

KEY NO.

PRBS-0014-21

SHEET NO.

09 / 14