


WING
C

STAMP OF APPROVAL


Sanctioned No. B.P./Tathawade/47/2023
Subject to conditions mentioned in the
Office Order No. 23/04/2023
Pimpri
Date 28/04/2023




O. C. Signed by
City Engineer

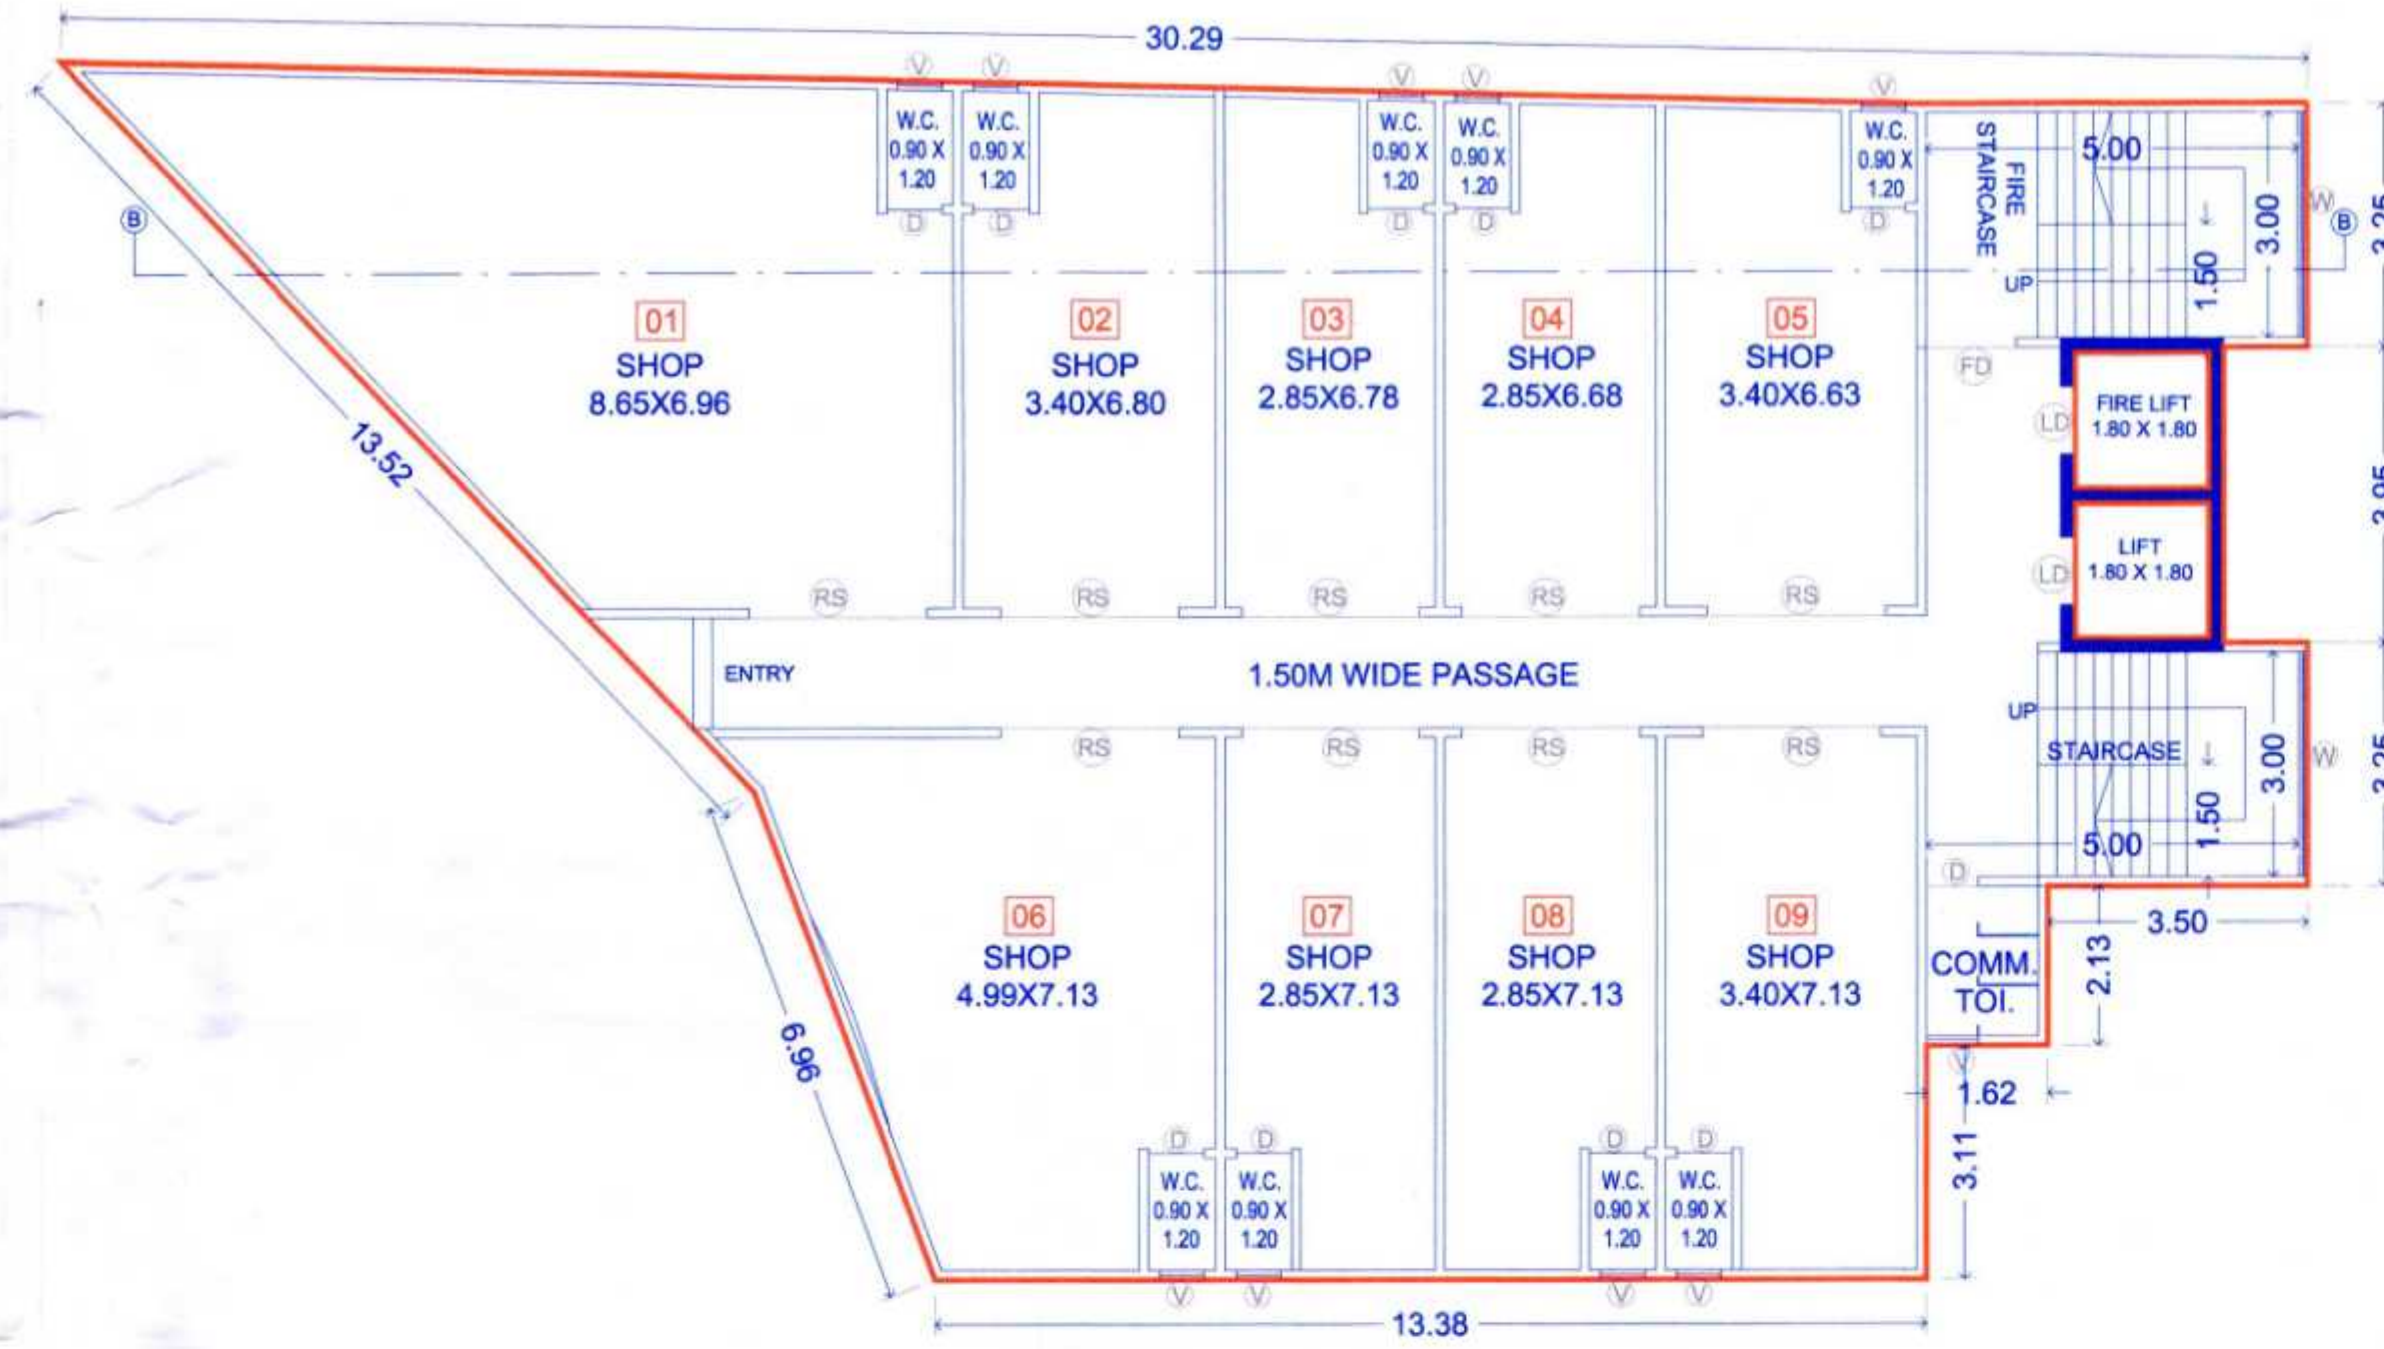


GROUND FLOOR PLAN

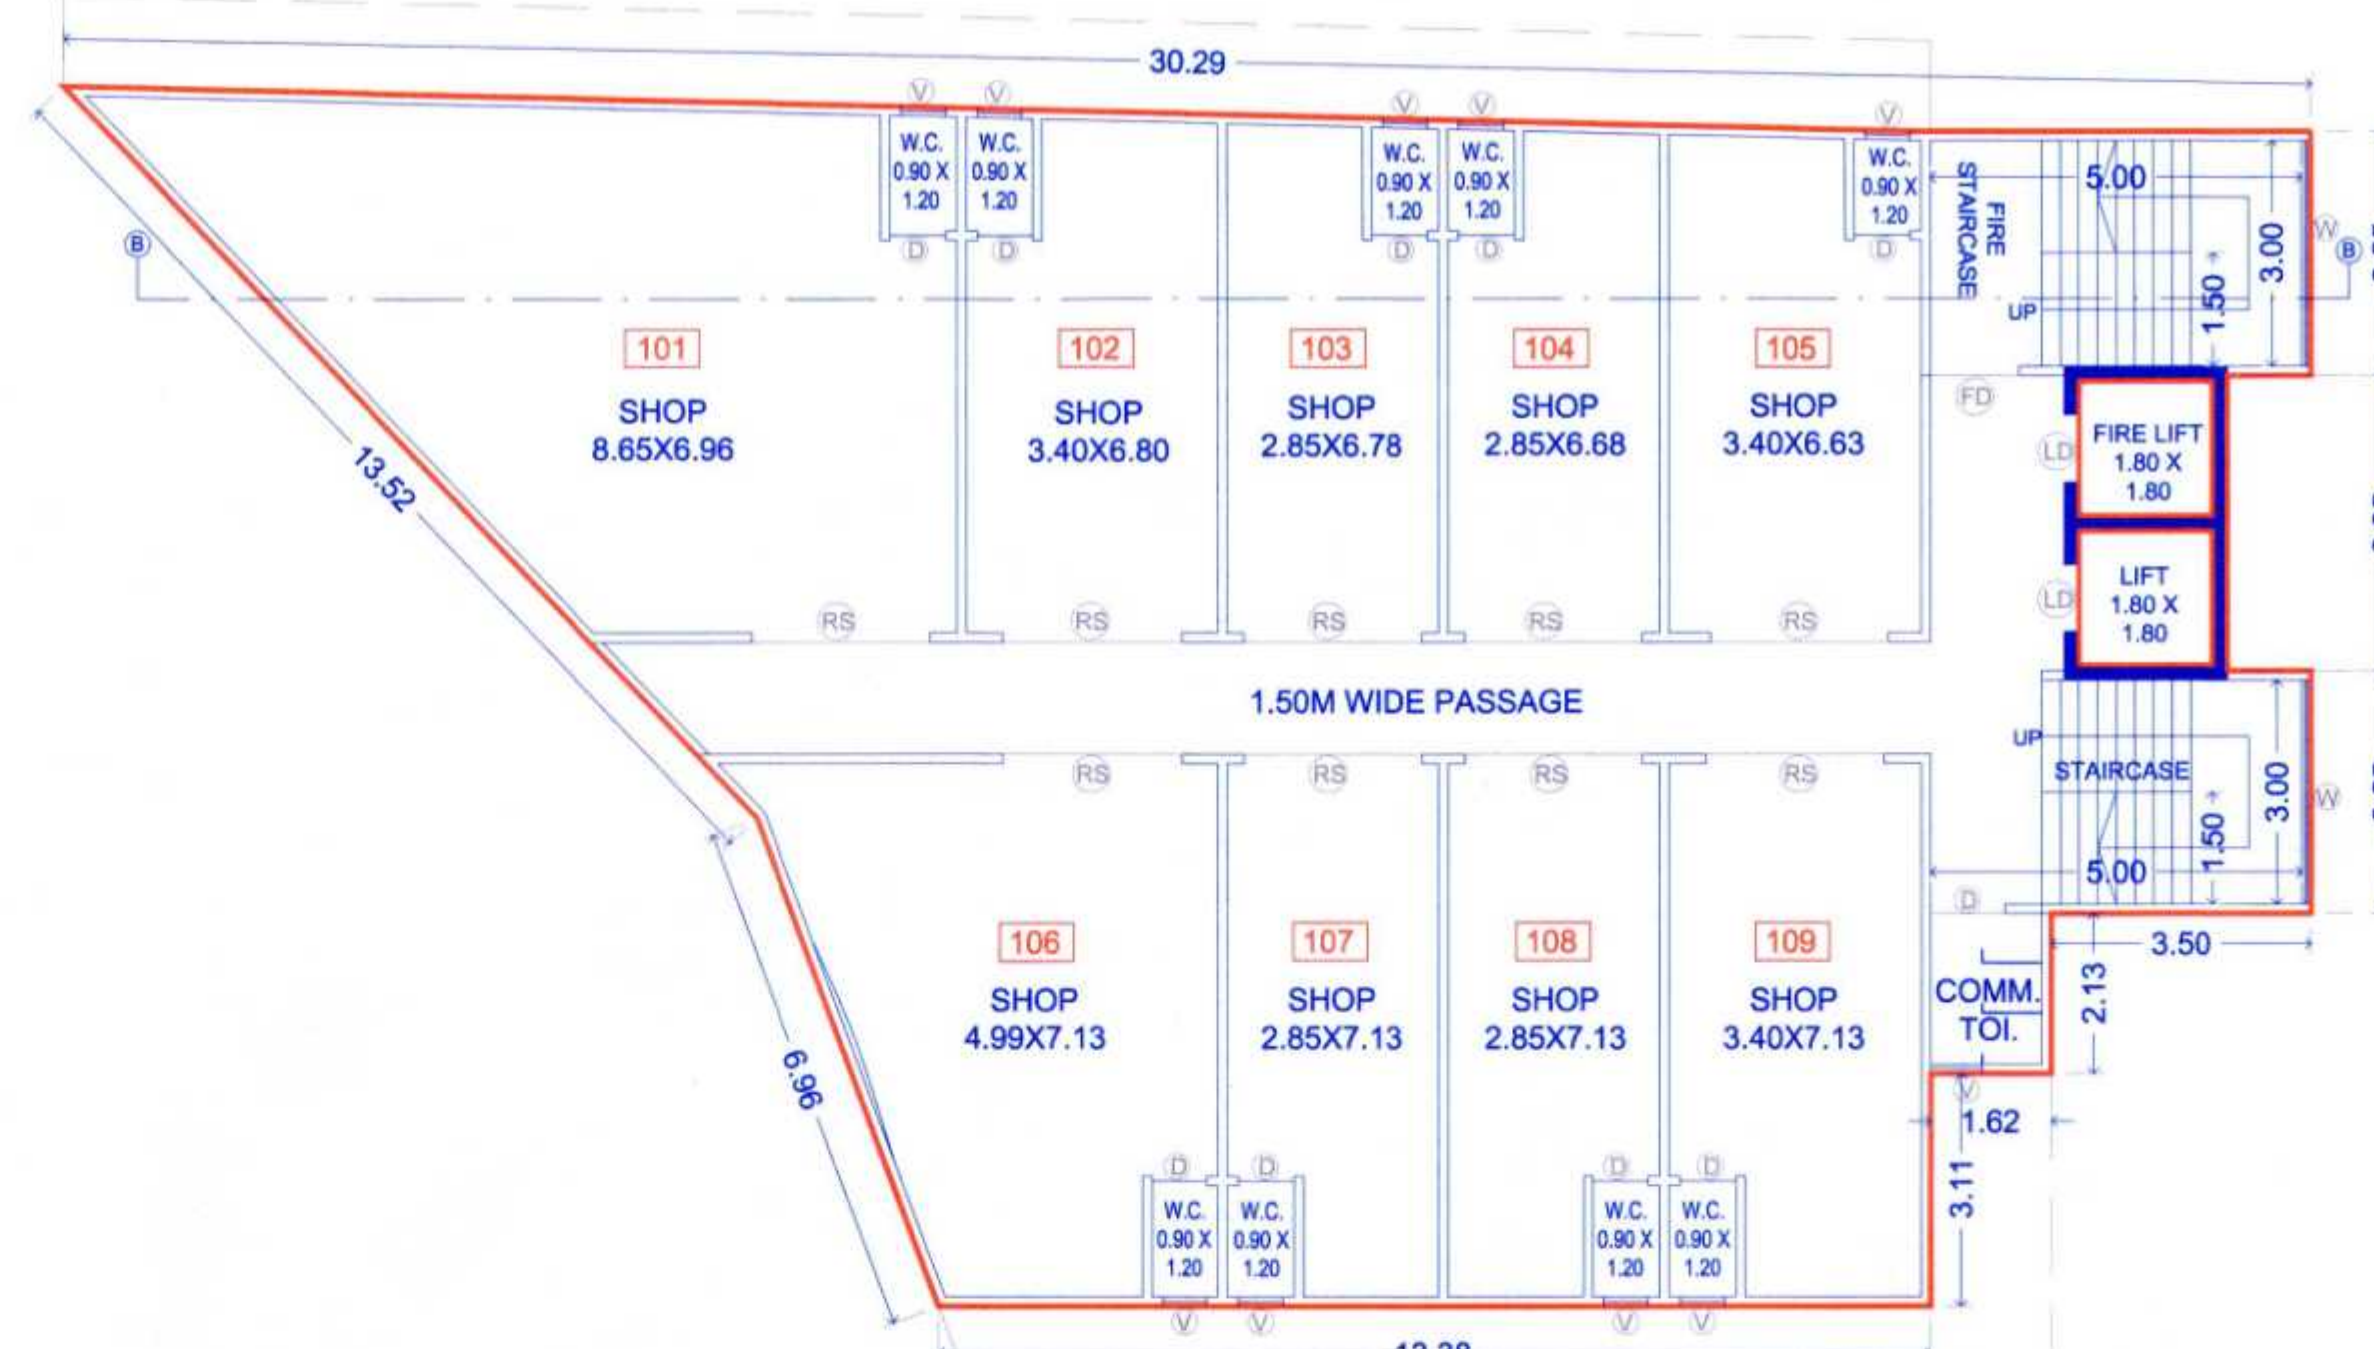

FIRST FLOOR PLAN

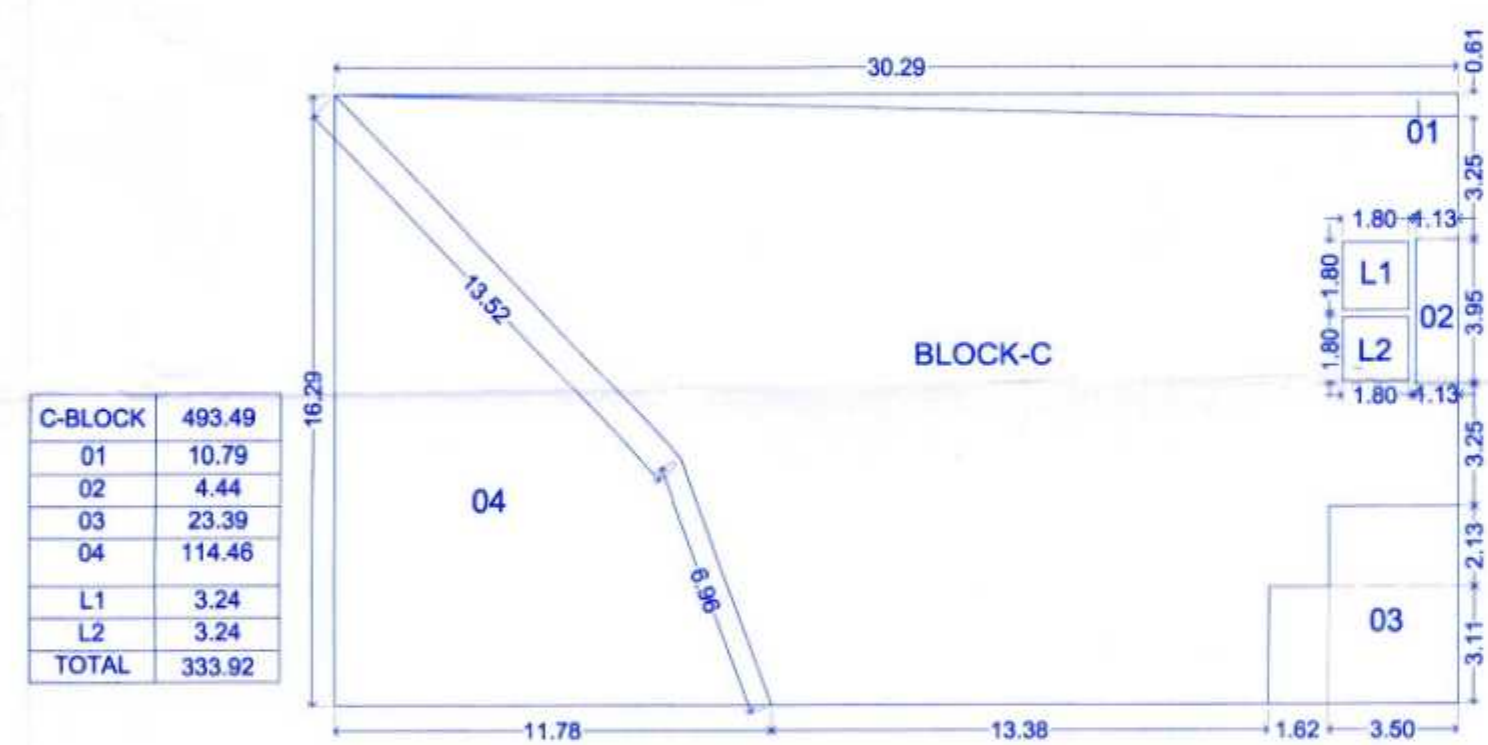


KEY PLAN:-GROUND AND FIRST
FLOOR PLAN
(SCALE:- 1:200)

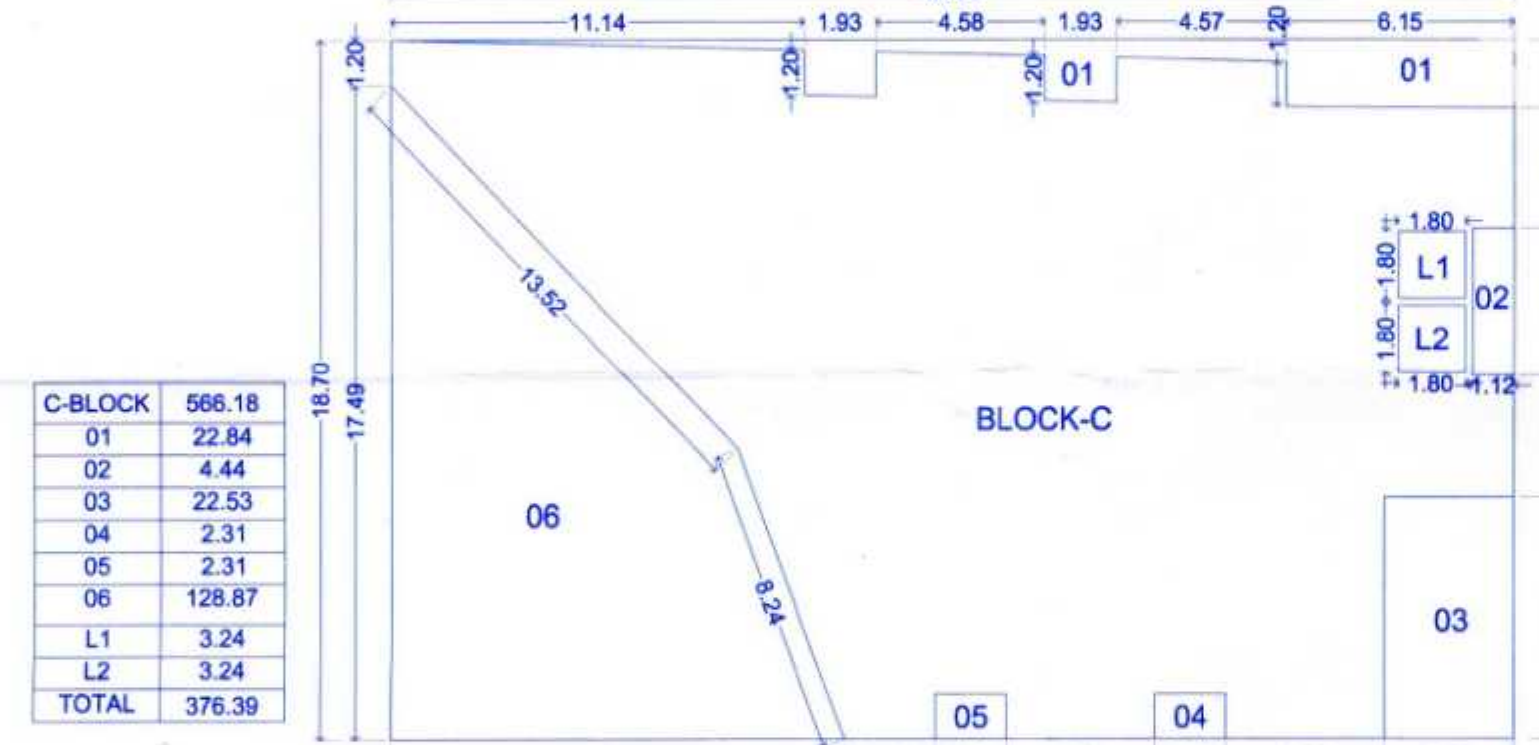

KEY PLAN:-SECOND FLOOR PLAN
(SCALE:- 1:200)



SECOND FLOOR PLAN

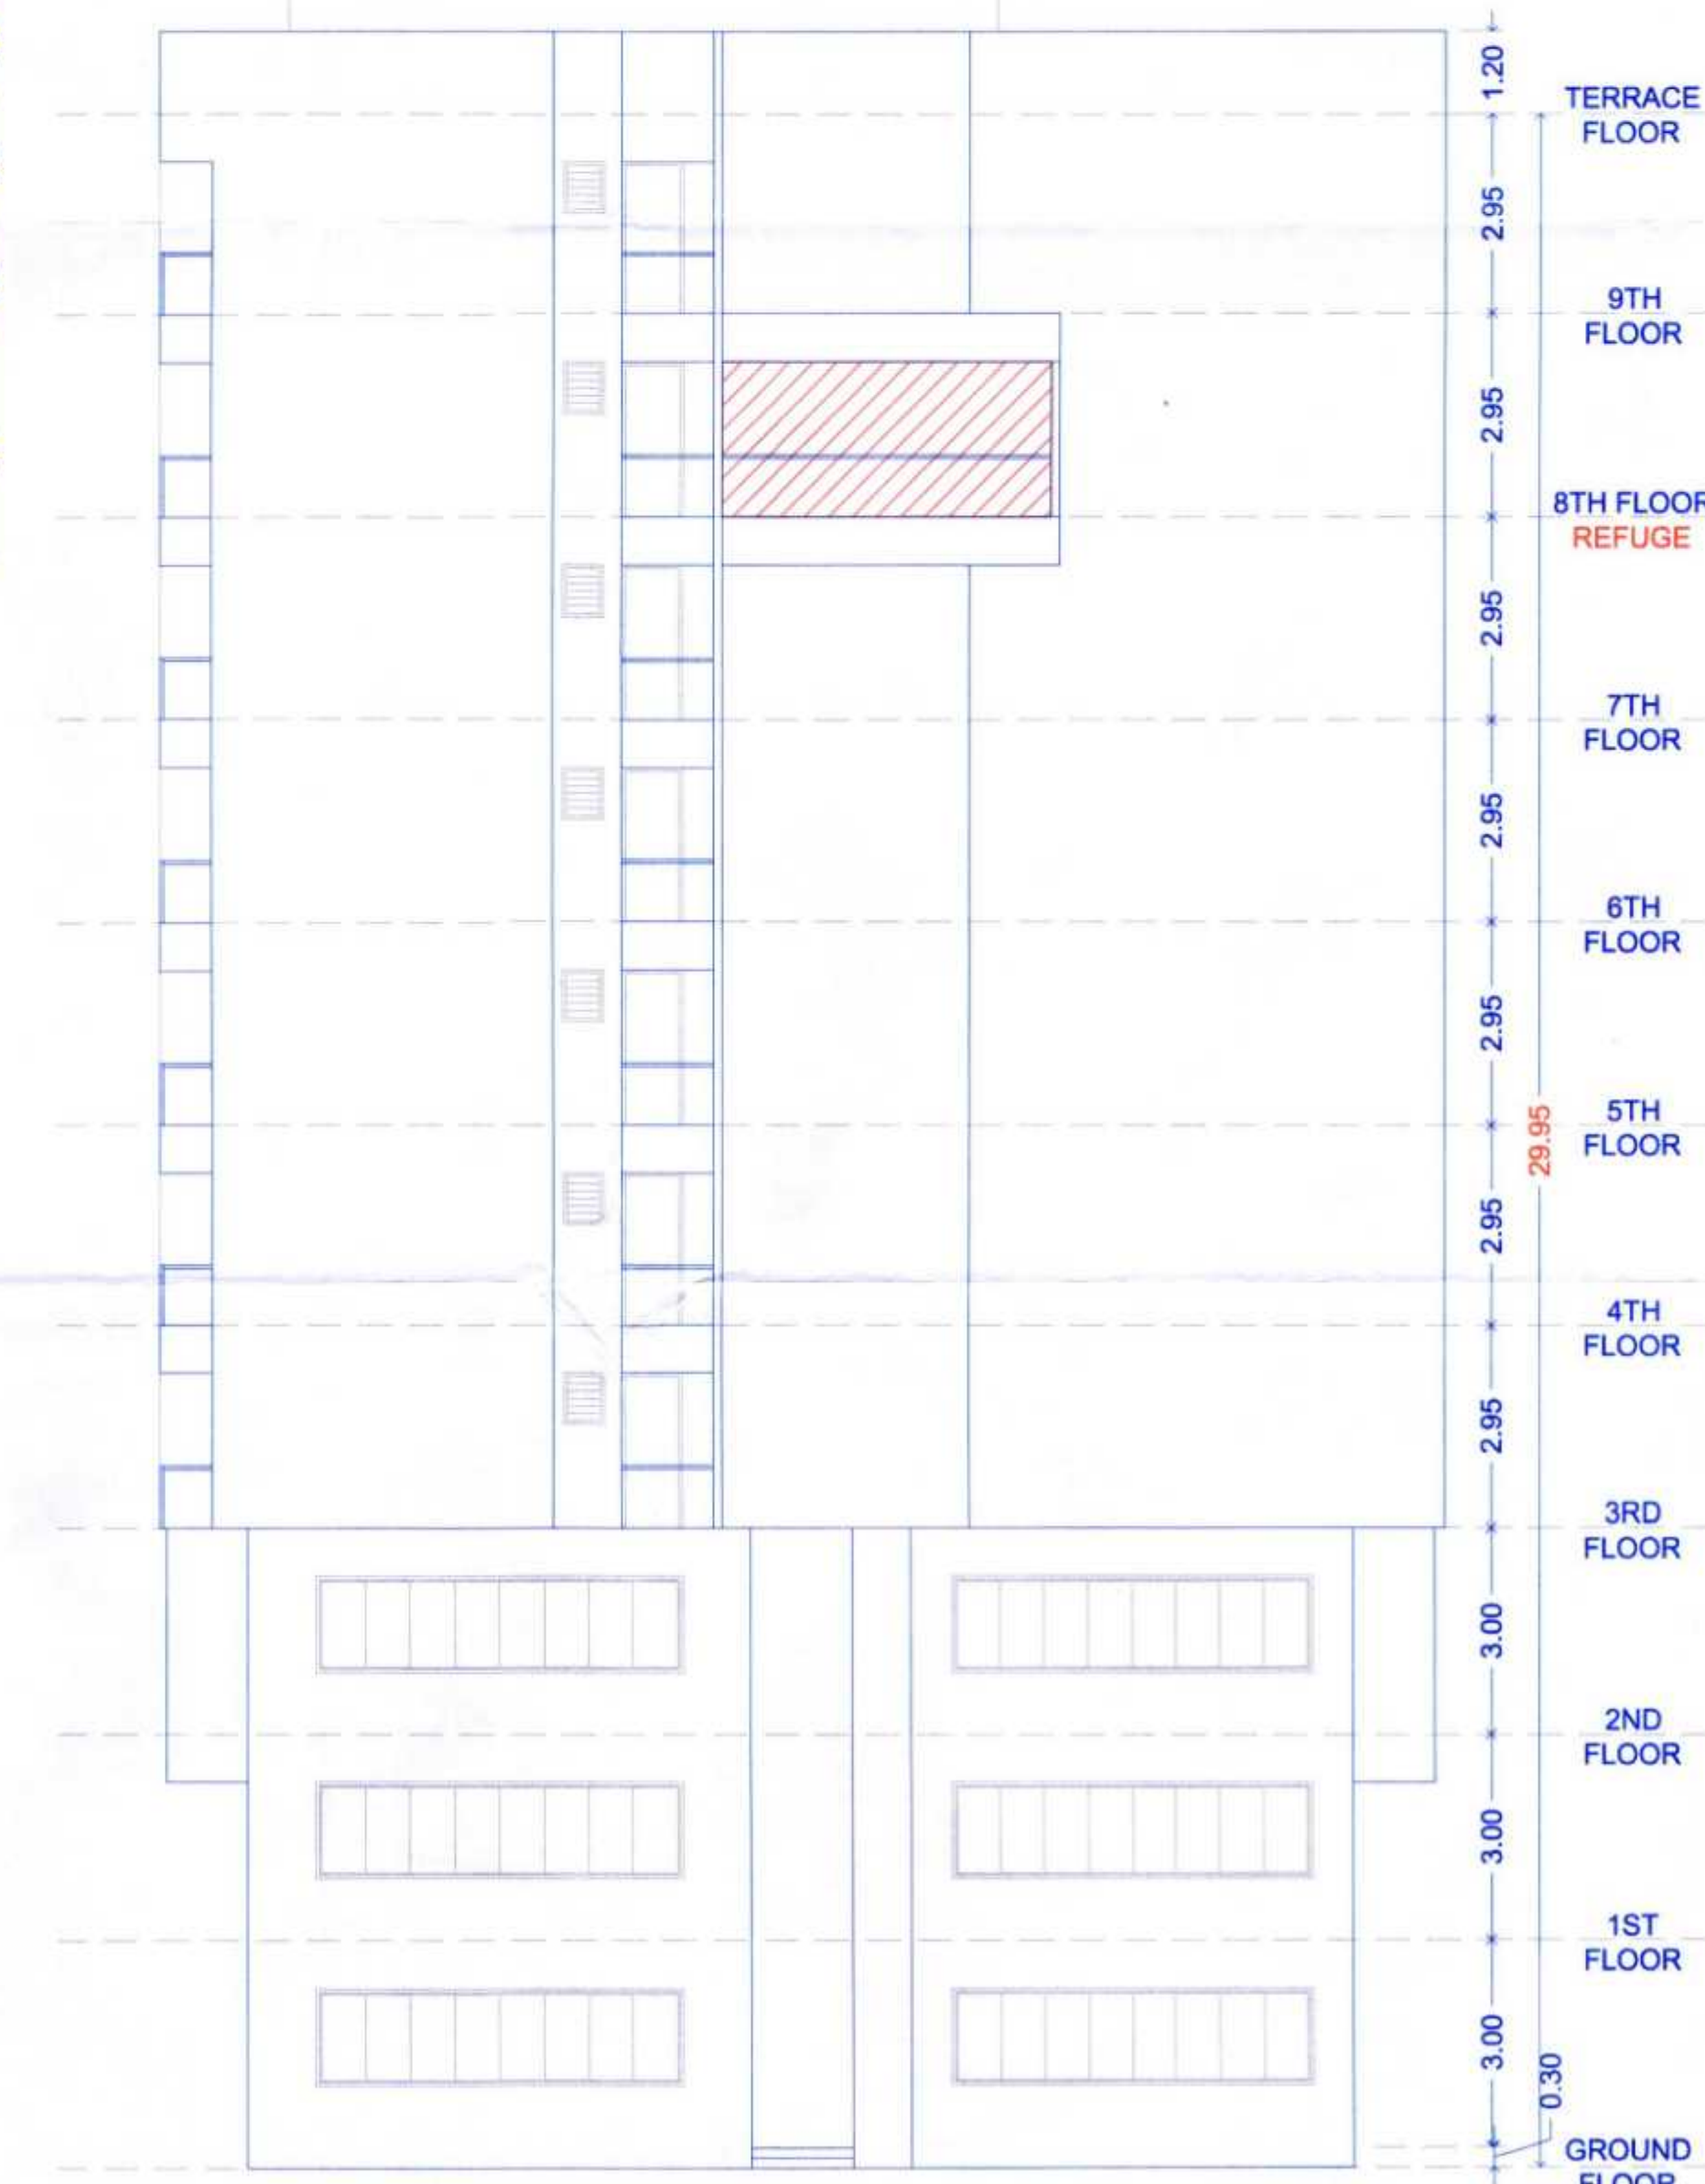

OWNER'S DECLARATION

OWNER'S NAME :-
M/S. GRAND REALITY THROUGH
MR. SHRIKANT HANUMANT PAWAR

OWNER SIGN :-

[Signature]

PROJECT :-
SURVEY NO. :- 139(P)
DESCRIPTION : REGULAR TRACK, VILLAGE -TATHAWADE, PUNE

INWARD NO. :-

SHEET NO. :- 08 / 09 DATE : 21 MAR 2023

DRAWN BY :- POOJA

KEY NO. :-

ARCHITECT :- INTERIOR DESIGNER

ARCHITECT SIGN :- MR. AMOL BUGADE

SCALE :- 1:100