



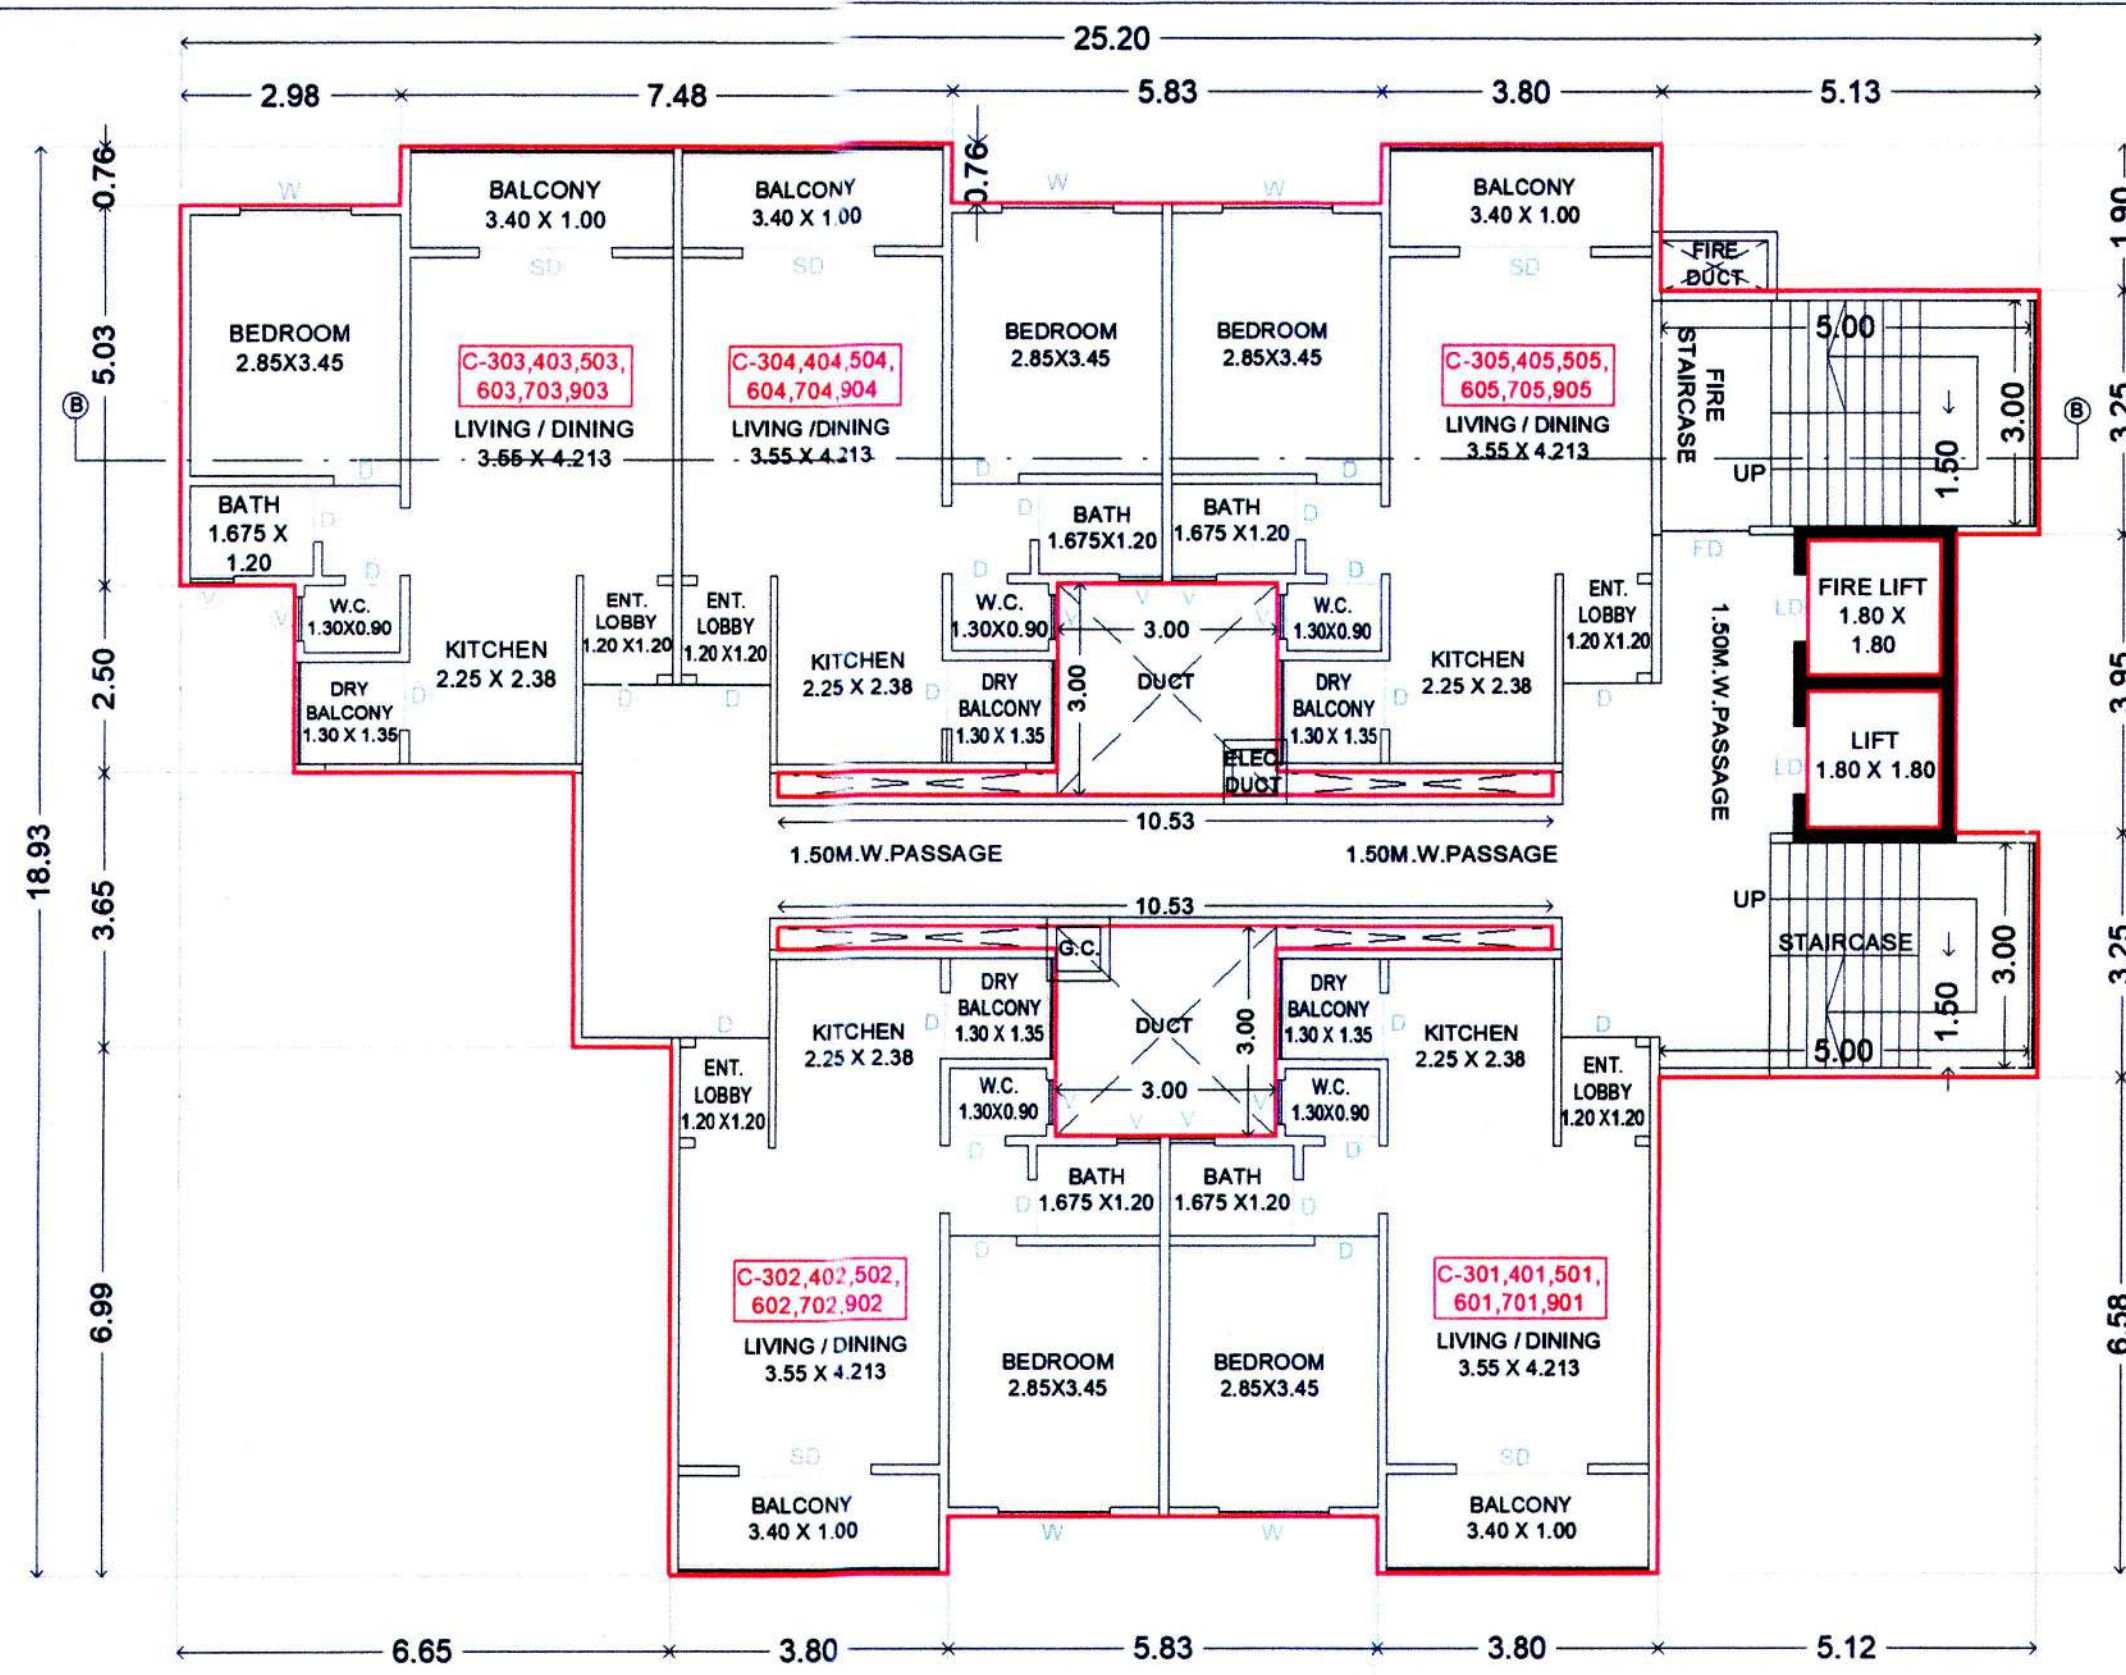


3RD, 4TH, 5TH, 6TH, 7TH, 9TH FLOOR PLAN

REFUGE AREA CALCULATION: WING-C


NO. OF OCCUPANTS CONSIDERED FOR REFUGE AREA i.e. ACCORDING TO RESIDENTIAL BUILDING, A) OCCUPANT LOAD=5 PERSON/TENEMENT B) REFUGE AREA = 0.3 SQ.M. / TENEMENT C) NO. OF TENEMENTS FOR 2 CONSECUTIVE FLRS.+1 REFUGE FLR.=10+5=15 TENEMENTS REFUGE AREA REQUIRED (AxBXC) = 15X5X0.3 = 22.5 SQ.M. (REQ.) D) REFUGE AREA FOR HANDICAPPED PERSONS=0.875 SQ.M. TOTAL REFUGE AREA REQUIRED=22.5+0.875=23.38 SQ.M. PROVIDED : 24.00 SQ.M.

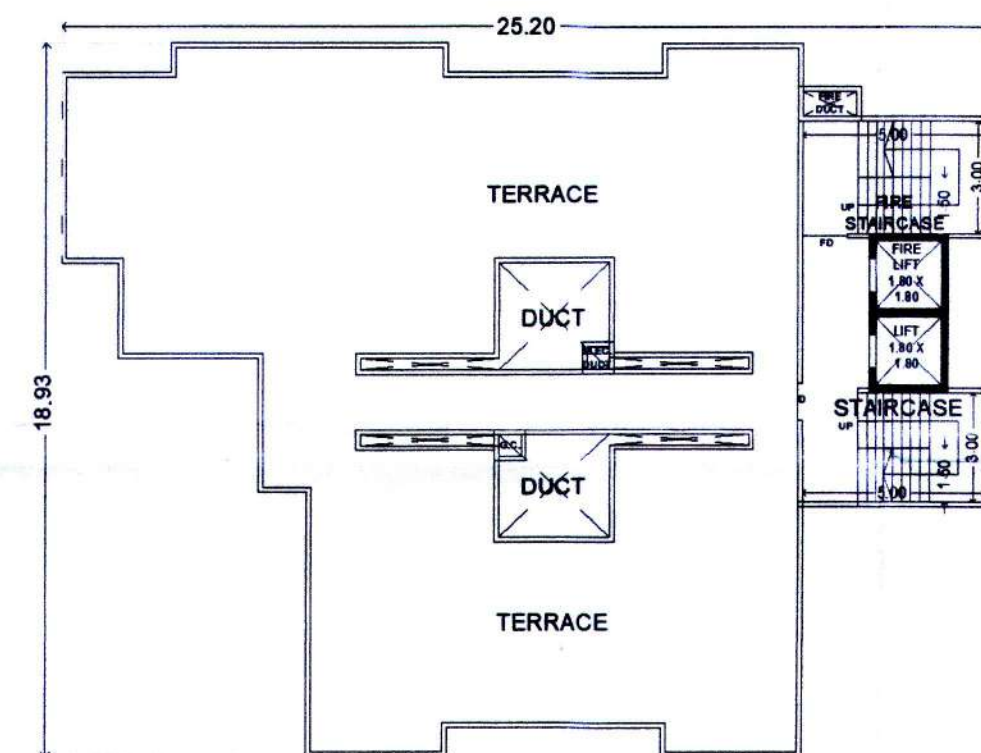


TERRACE FLOOR PLAN (SCALE:- 1:200)

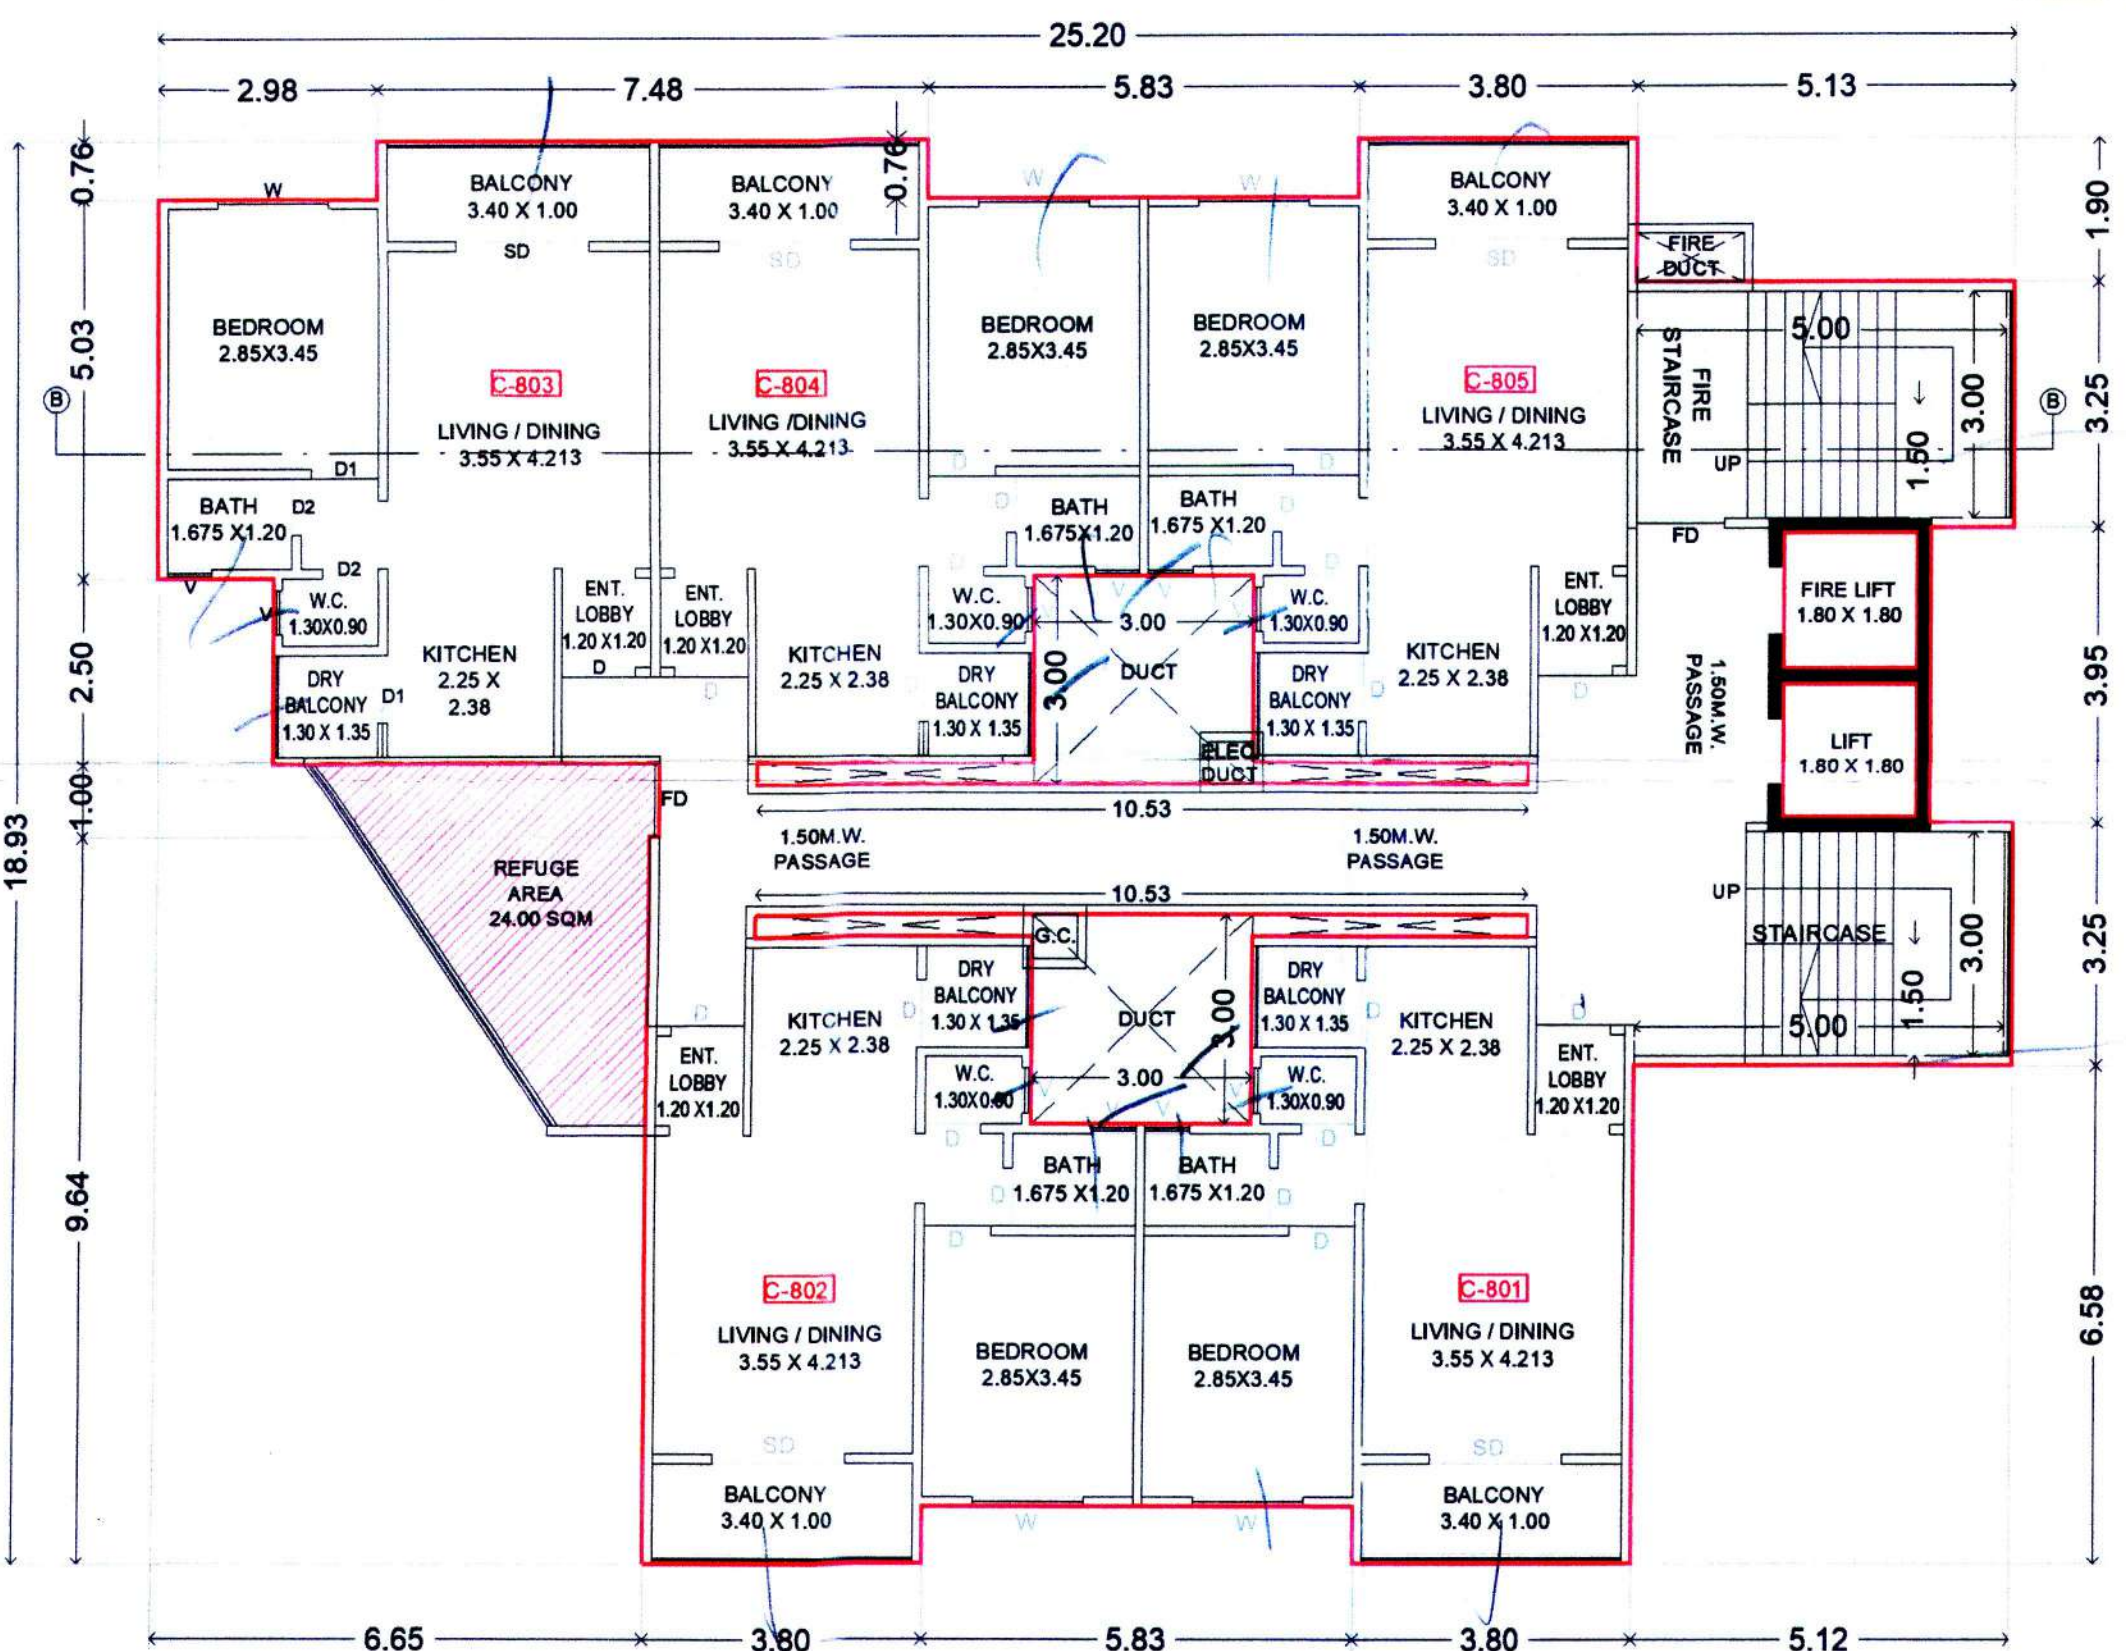

8TH FLOOR PLAN (REFUGE)

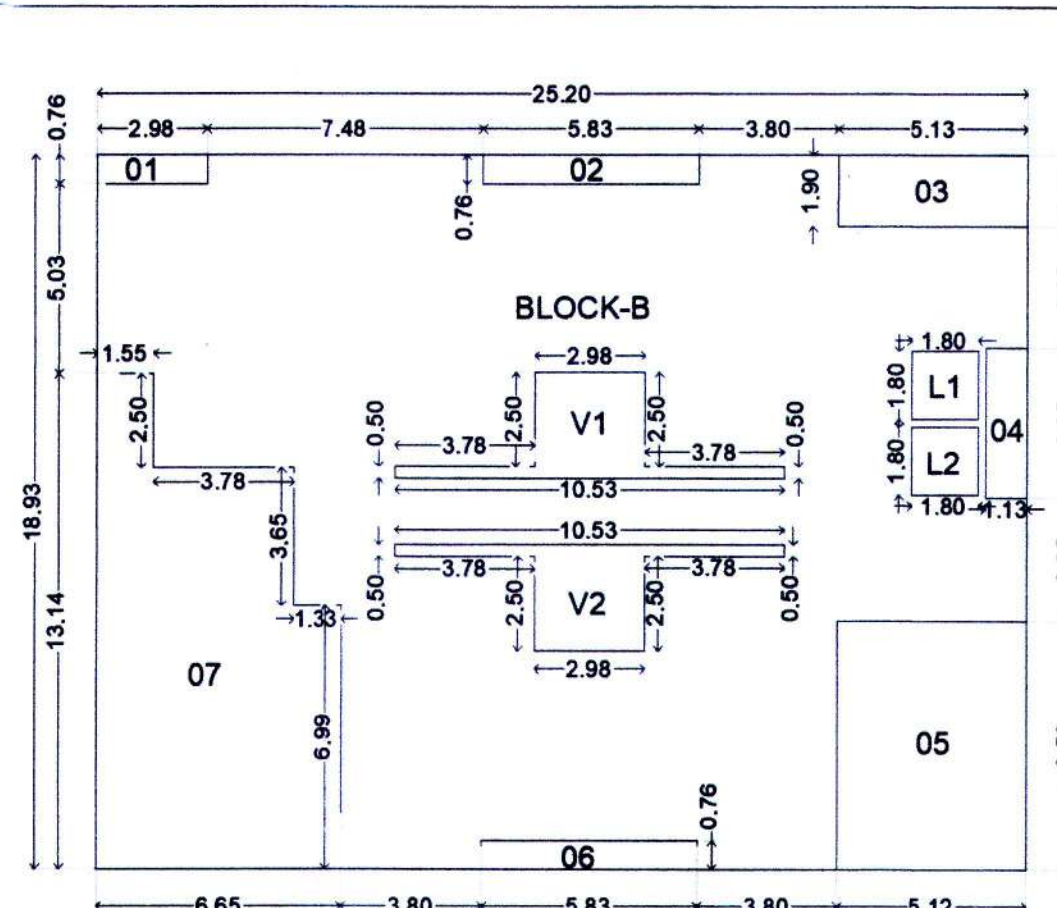


KEY PLAN:- 3RD, 4TH, 5TH, 6TH, 7TH, 9TH FLOOR PLAN (SCALE:- 1:200)

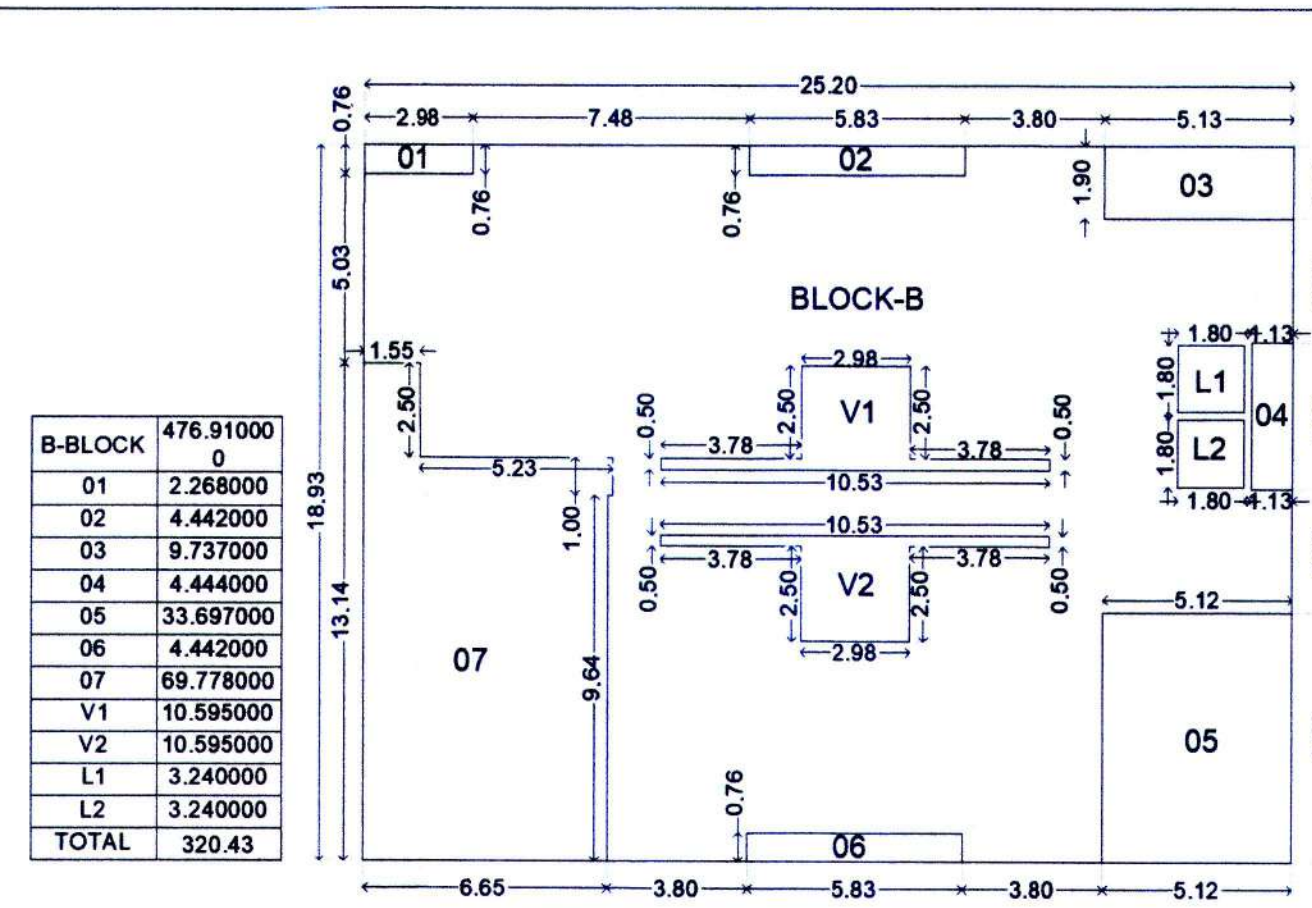

KEY PLAN:- 8TH FLOOR PLAN (SCALE:- 1:200)

B-BLOCK	476.91000
01	2.268000
02	4.442000
03	9.737000
04	4.444000
05	33.697000
06	4.442000
07	69.778000
V1	10.595000
V2	10.595000
L1	3.240000
L2	3.240000
TOTAL	320.43

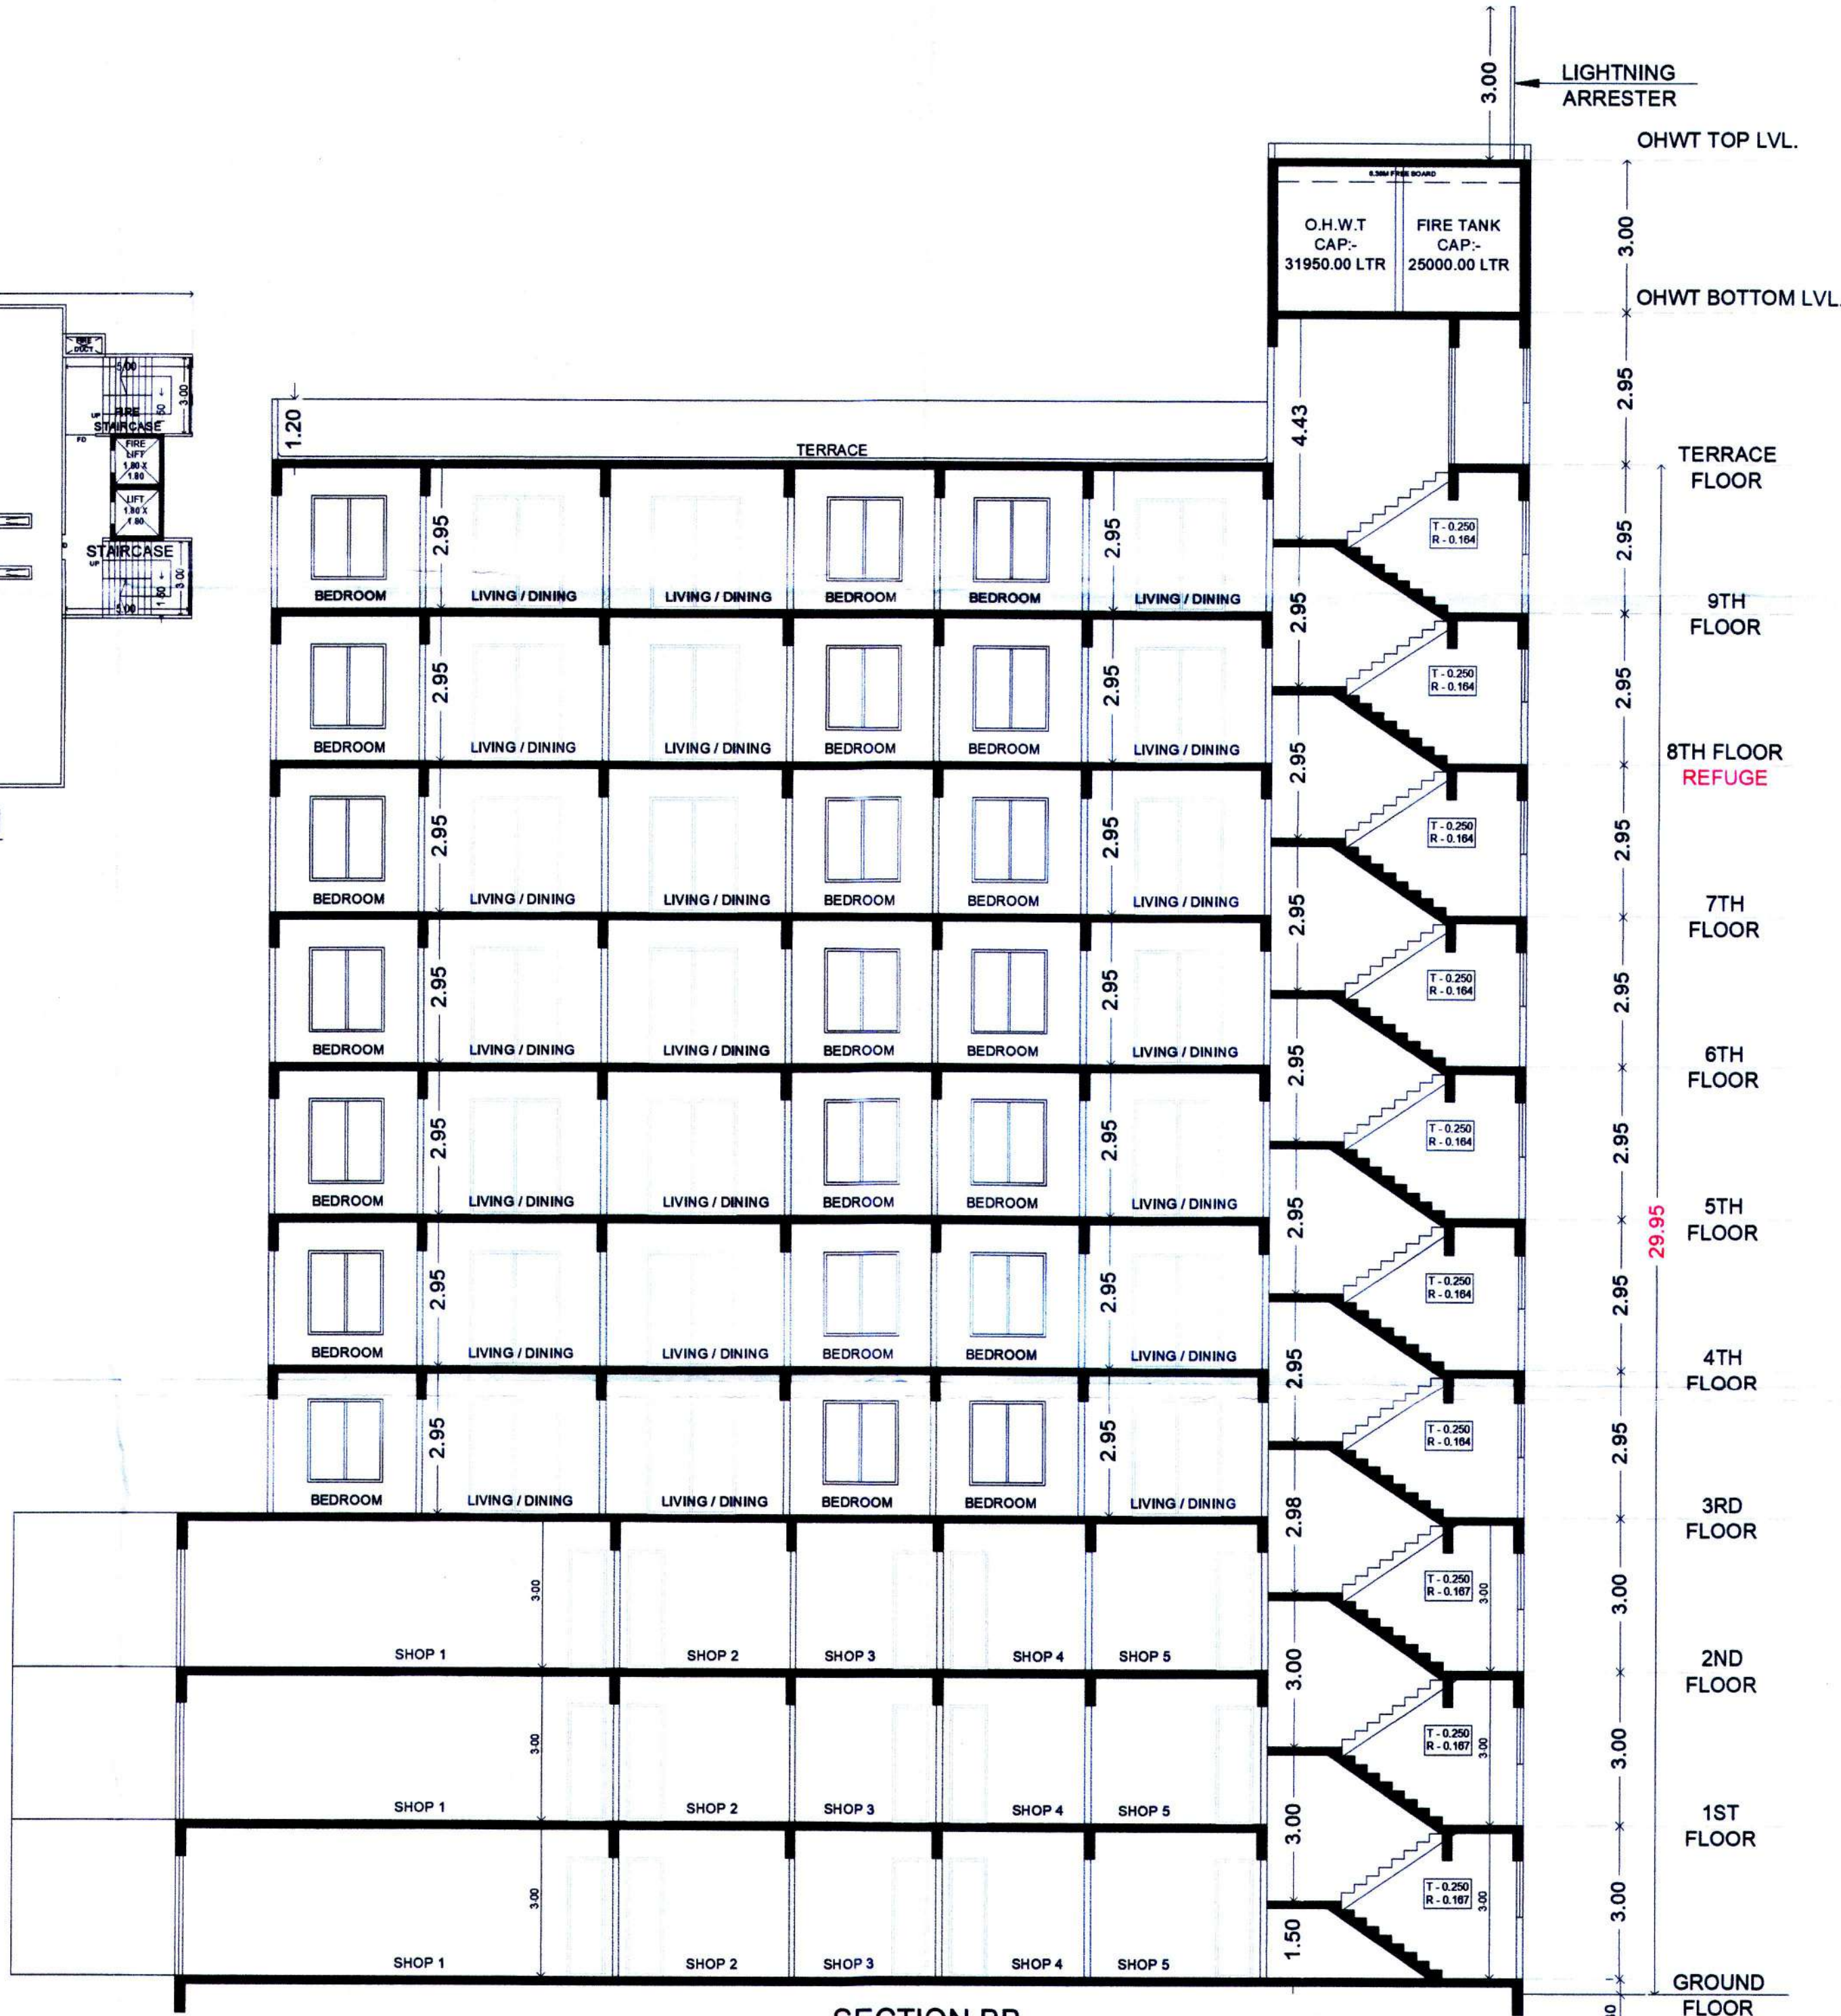

SECTION BB

WING

C

STAMP OF APPROVAL

Sanctioned No. B.P./Tathawade/94/2024

Subject to conditions mentioned in the

Office Order No.

even dated 04/10/2024

Pimpri

Date: 04/10/2024

ESTD. 11/10/82

Pimpri-411 018

Building Permission and Unauthorised Building

Construction Control Department

Pimpri Chinchwad Municipal Corporation

Pimpri-411 018

City Engineer

Building Permission Dept

ECMC, Pimpri, Pune-18

OWNERS DECLARATION

OWNER'S NAME :-

M/S GRAND REALITY THROUGH

MR. SHRIKANT HANUMANT PAWAR

OWNER SIGN :-

PROJECT :-

SURVEY NO. :- 139(P)

DESCRIPTION : REGULAR TRACK, VILLAGE -TATHAWADE, PUNE

INWARD NO. :-

3

PATIL & BUGADE

ASSOCIATES

ARCHITECT - INTERIOR DESIGNER

Plot No. 14/2A, 3/1, 3/2, 3/3, 3/999, 4000

ARCHITECT SIGN :-

MR. AMOL BUGADE

SHEET NO. :- 11/11

DRAWN BY :- RUTUJA AWATE

KEY NO. :-

DATE :-

12 SEP 2024

SCALE :- 1:100