



Sanctioned No. B.P./Tathawade/94/2024
Subject to conditions mentioned in the
Office Order No.
even dated 04/10/2024
Pimpri
Date 04/10/2024

Executive Engineer
Building Permission and Unauthorised Building
Construction Control Department
Pimpri Chinchwad Municipal Corporation
Pimpri-411 018.




City Engineer
Building Permission Dept
PCMC, Pimpri-Pune-18

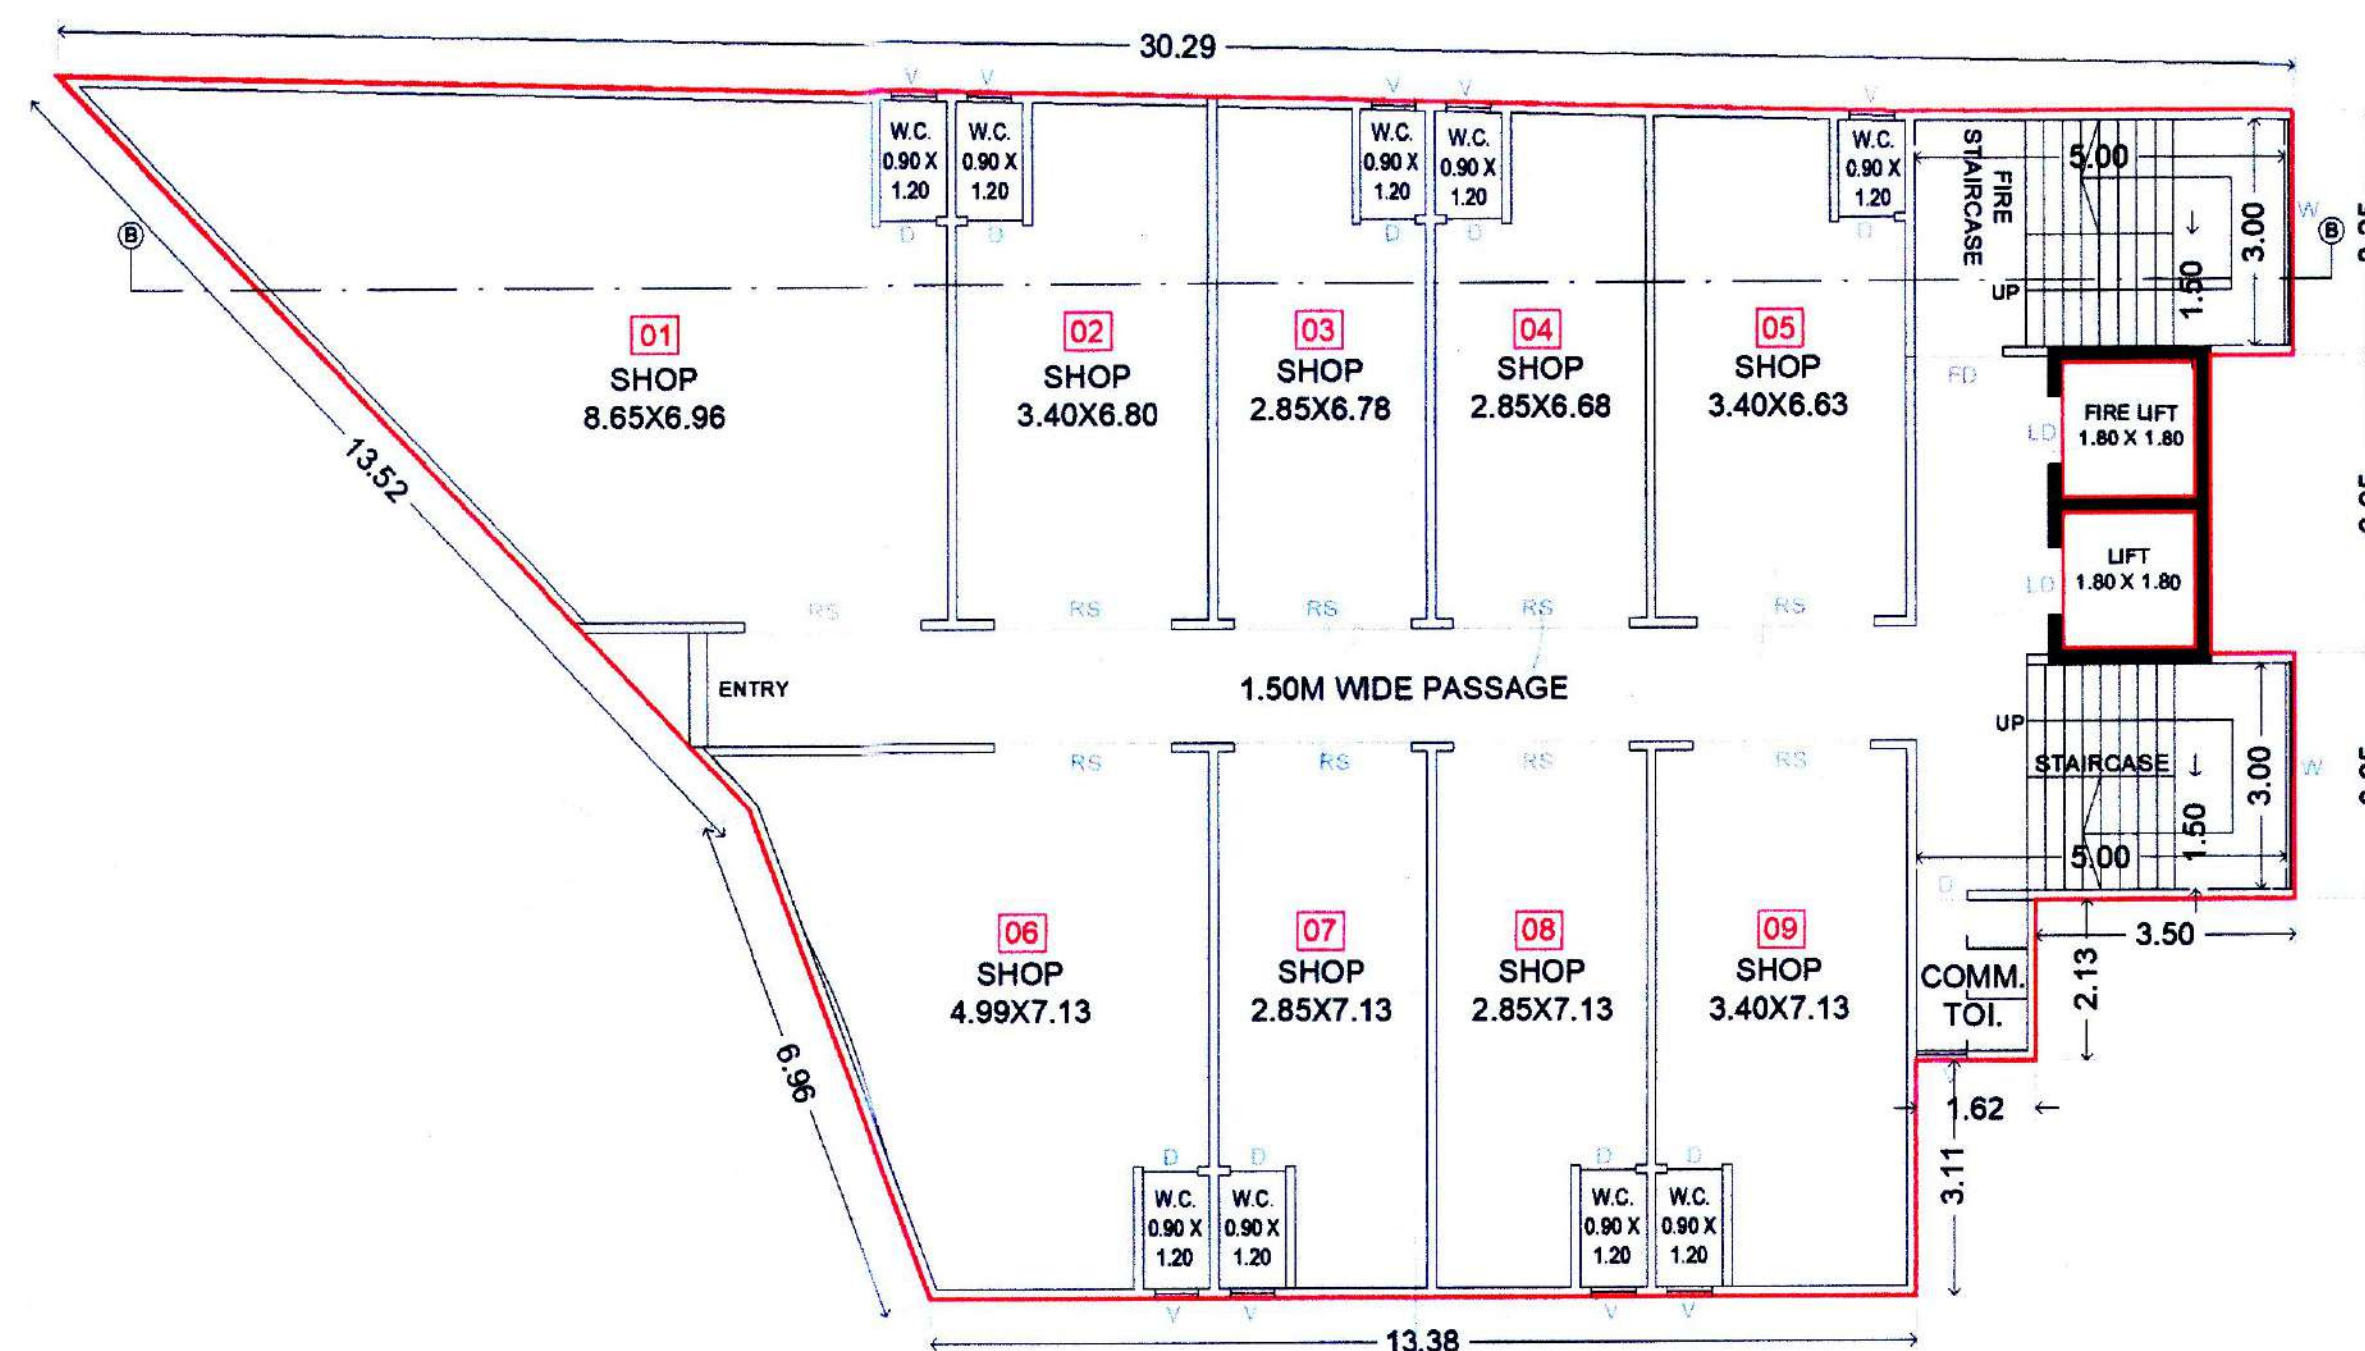


GROUND FLOOR PLAN

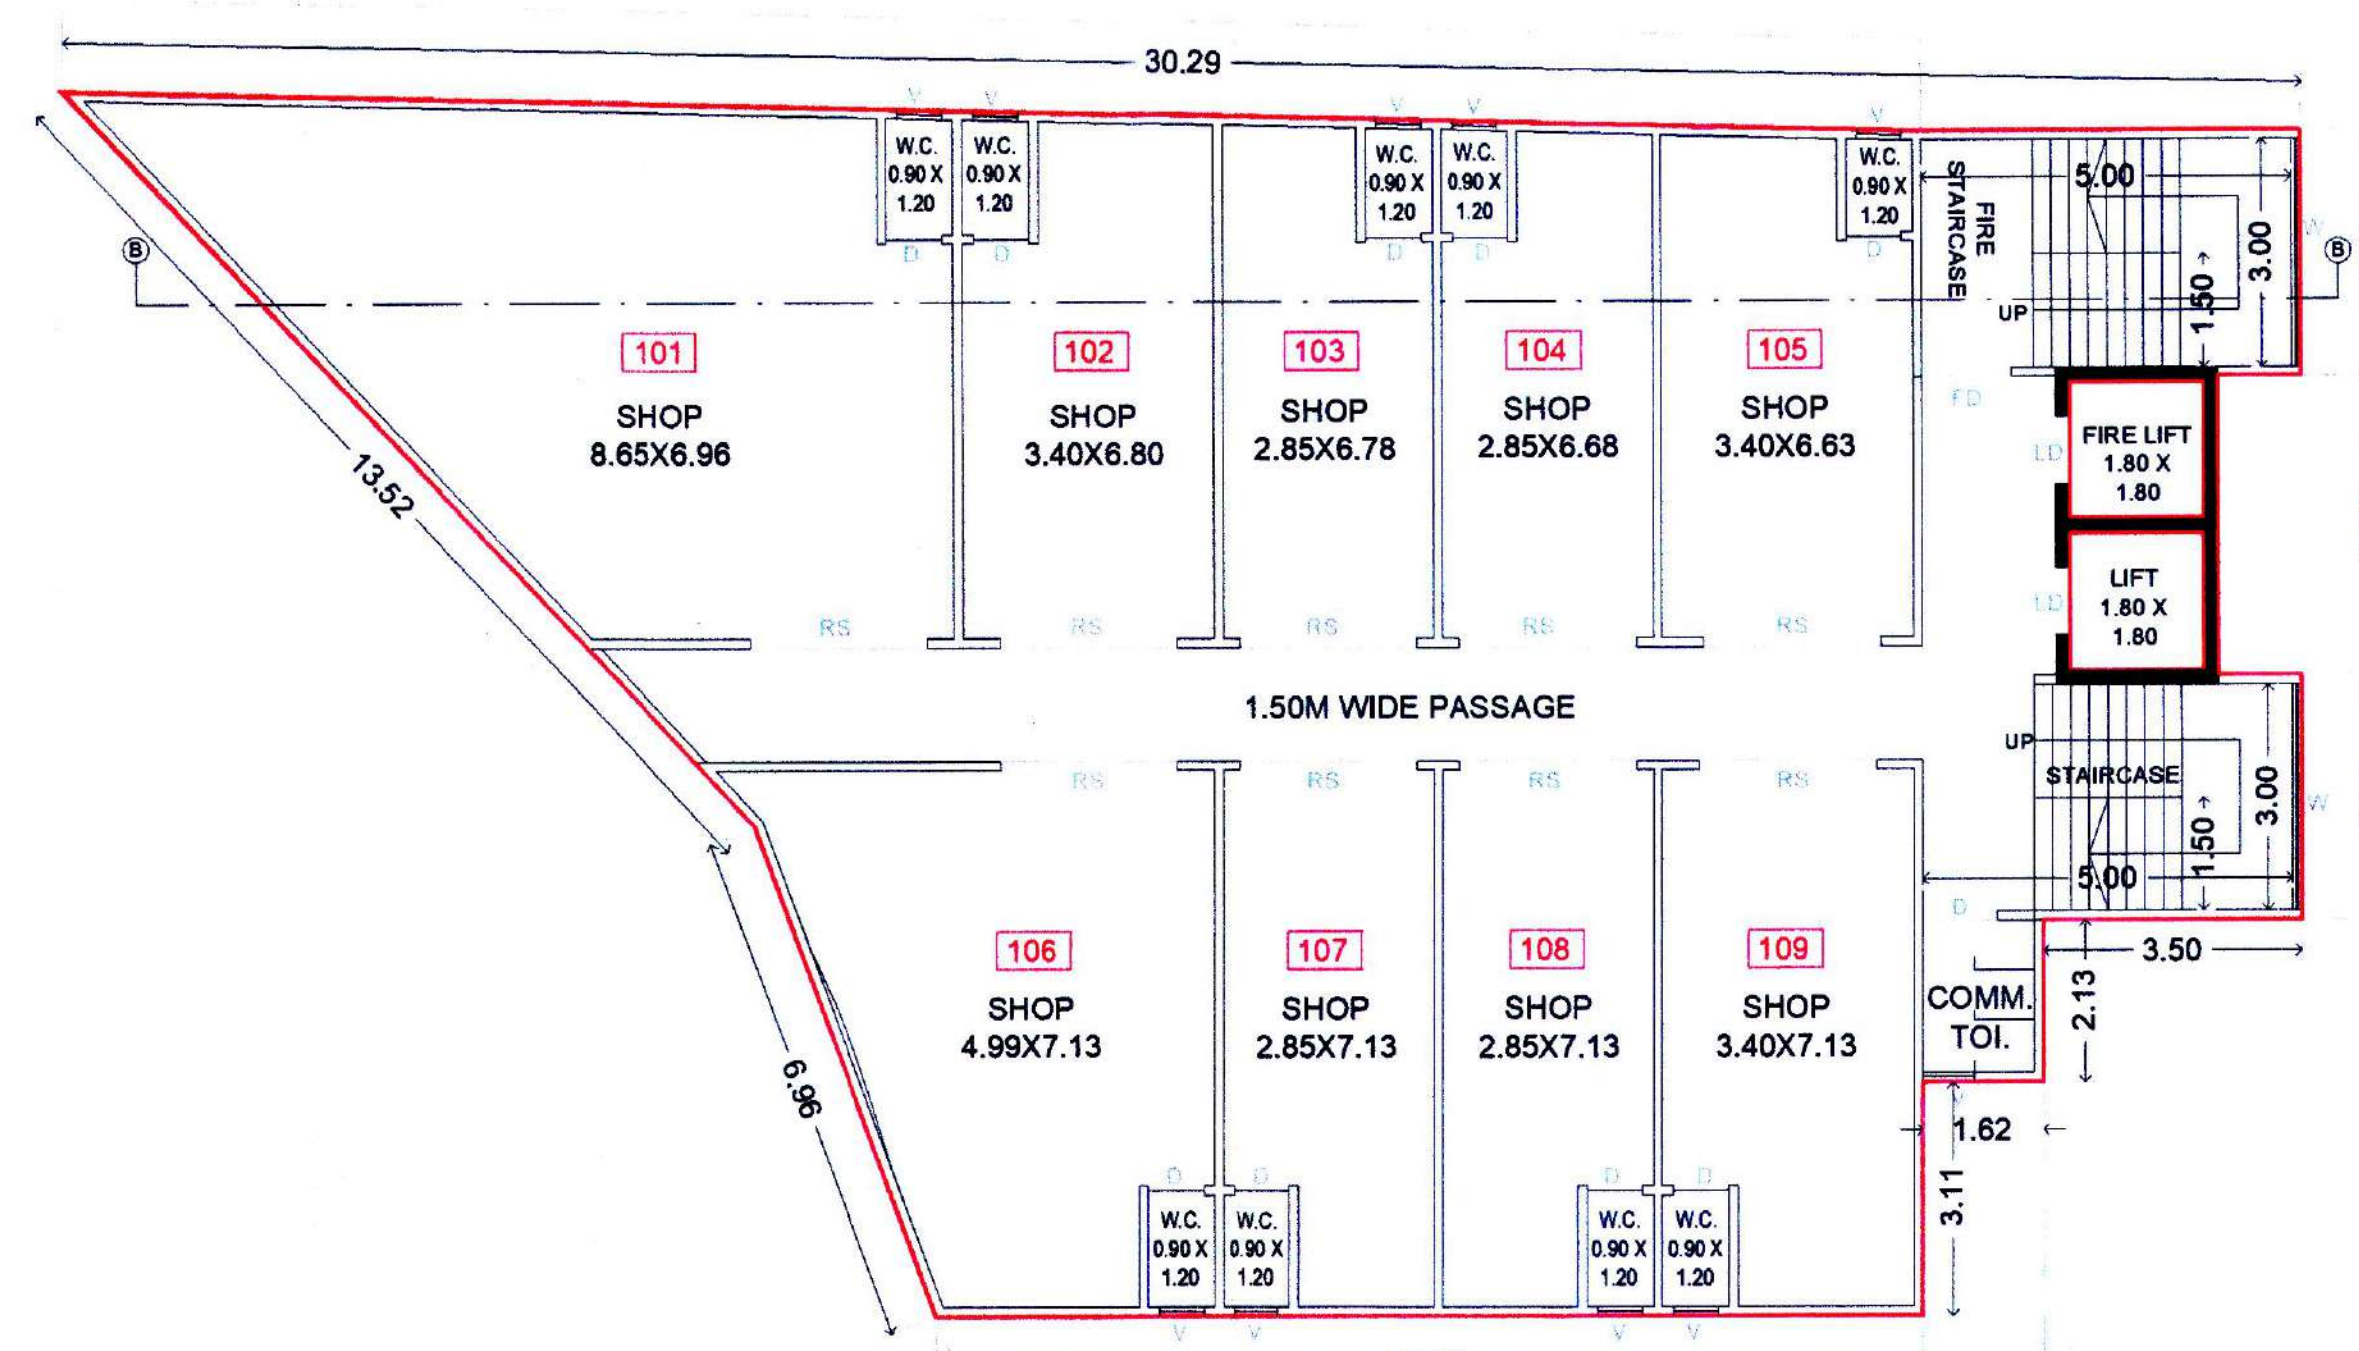

FIRST FLOOR PLAN

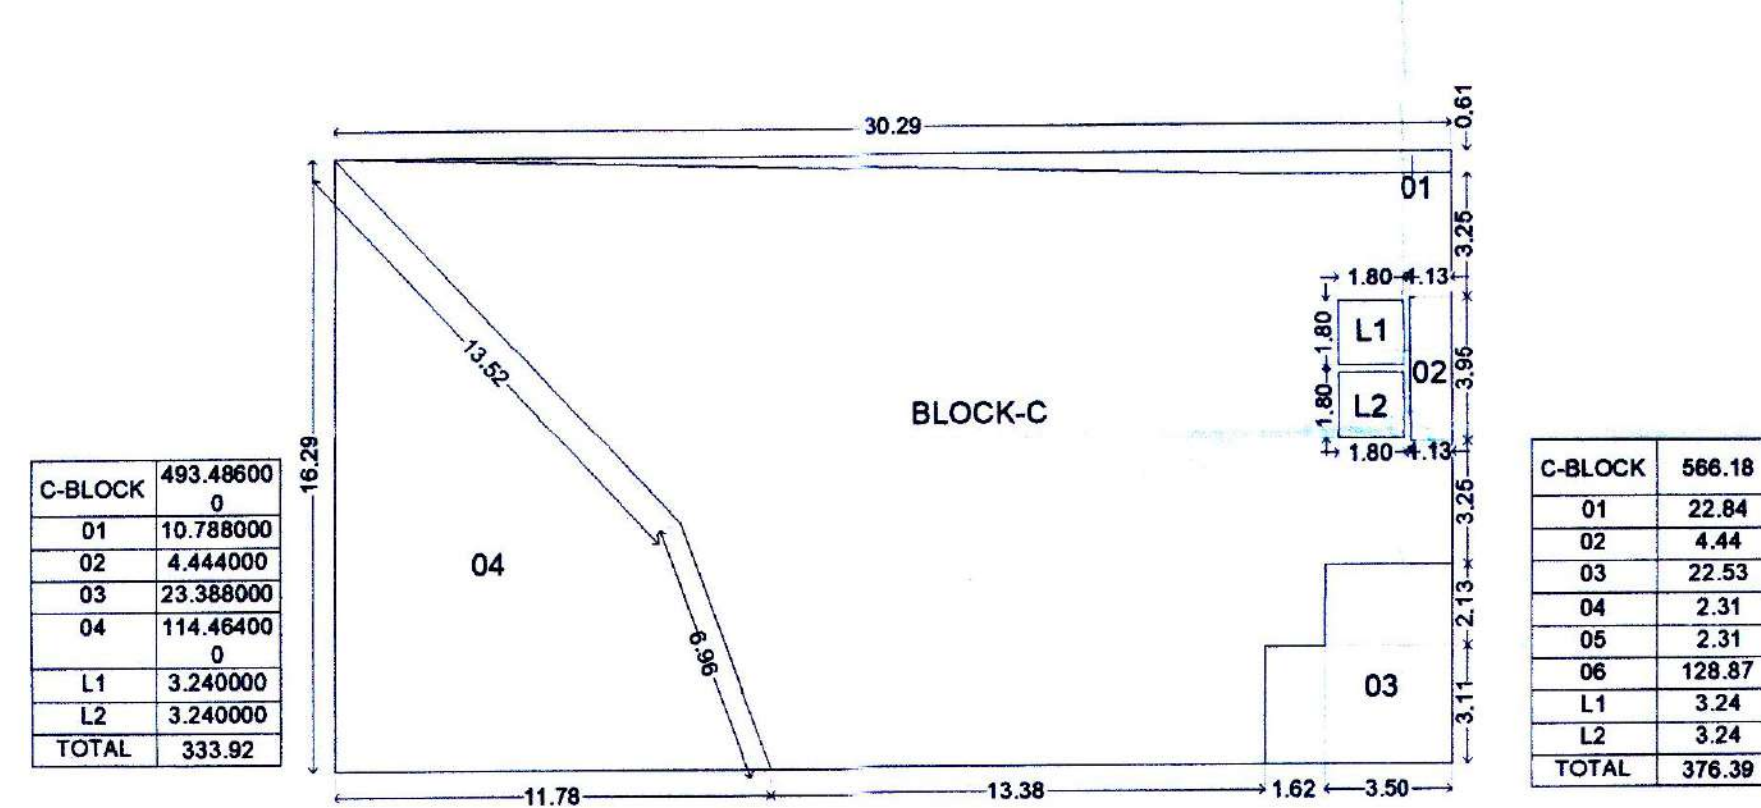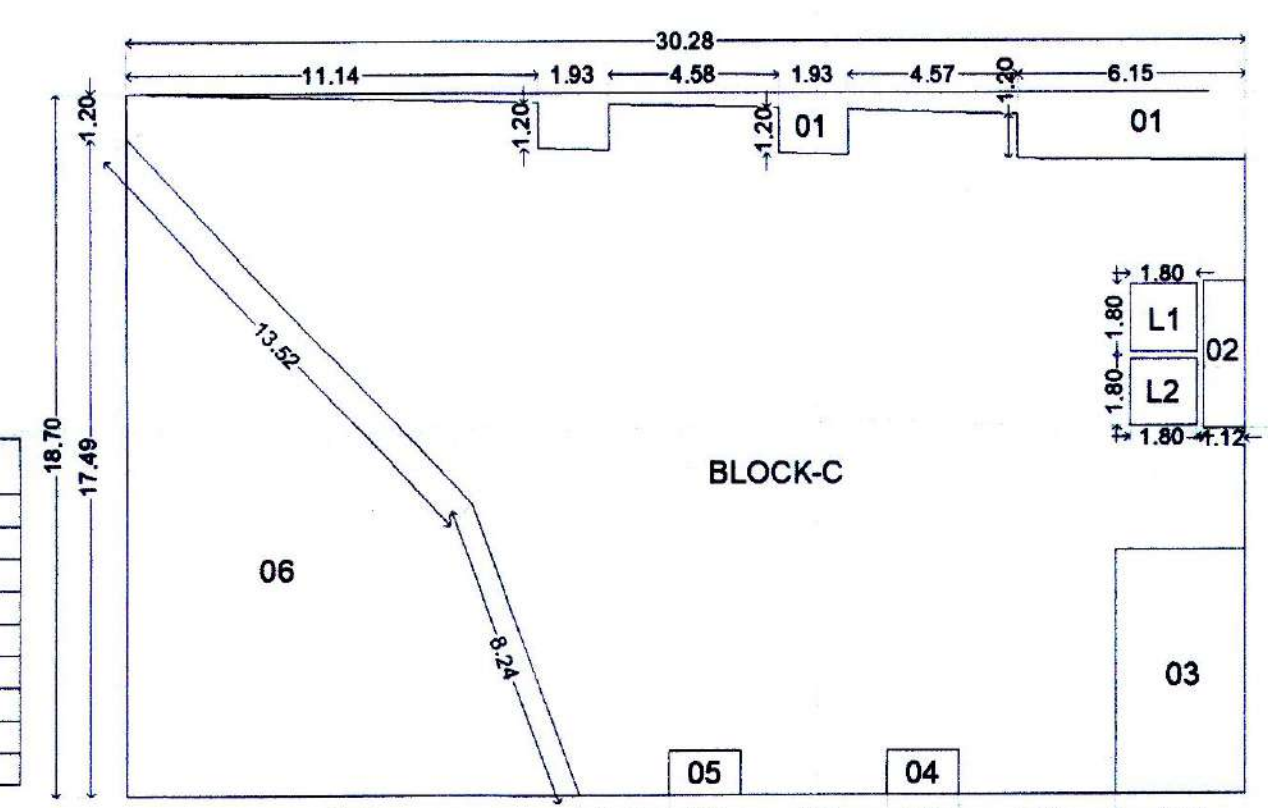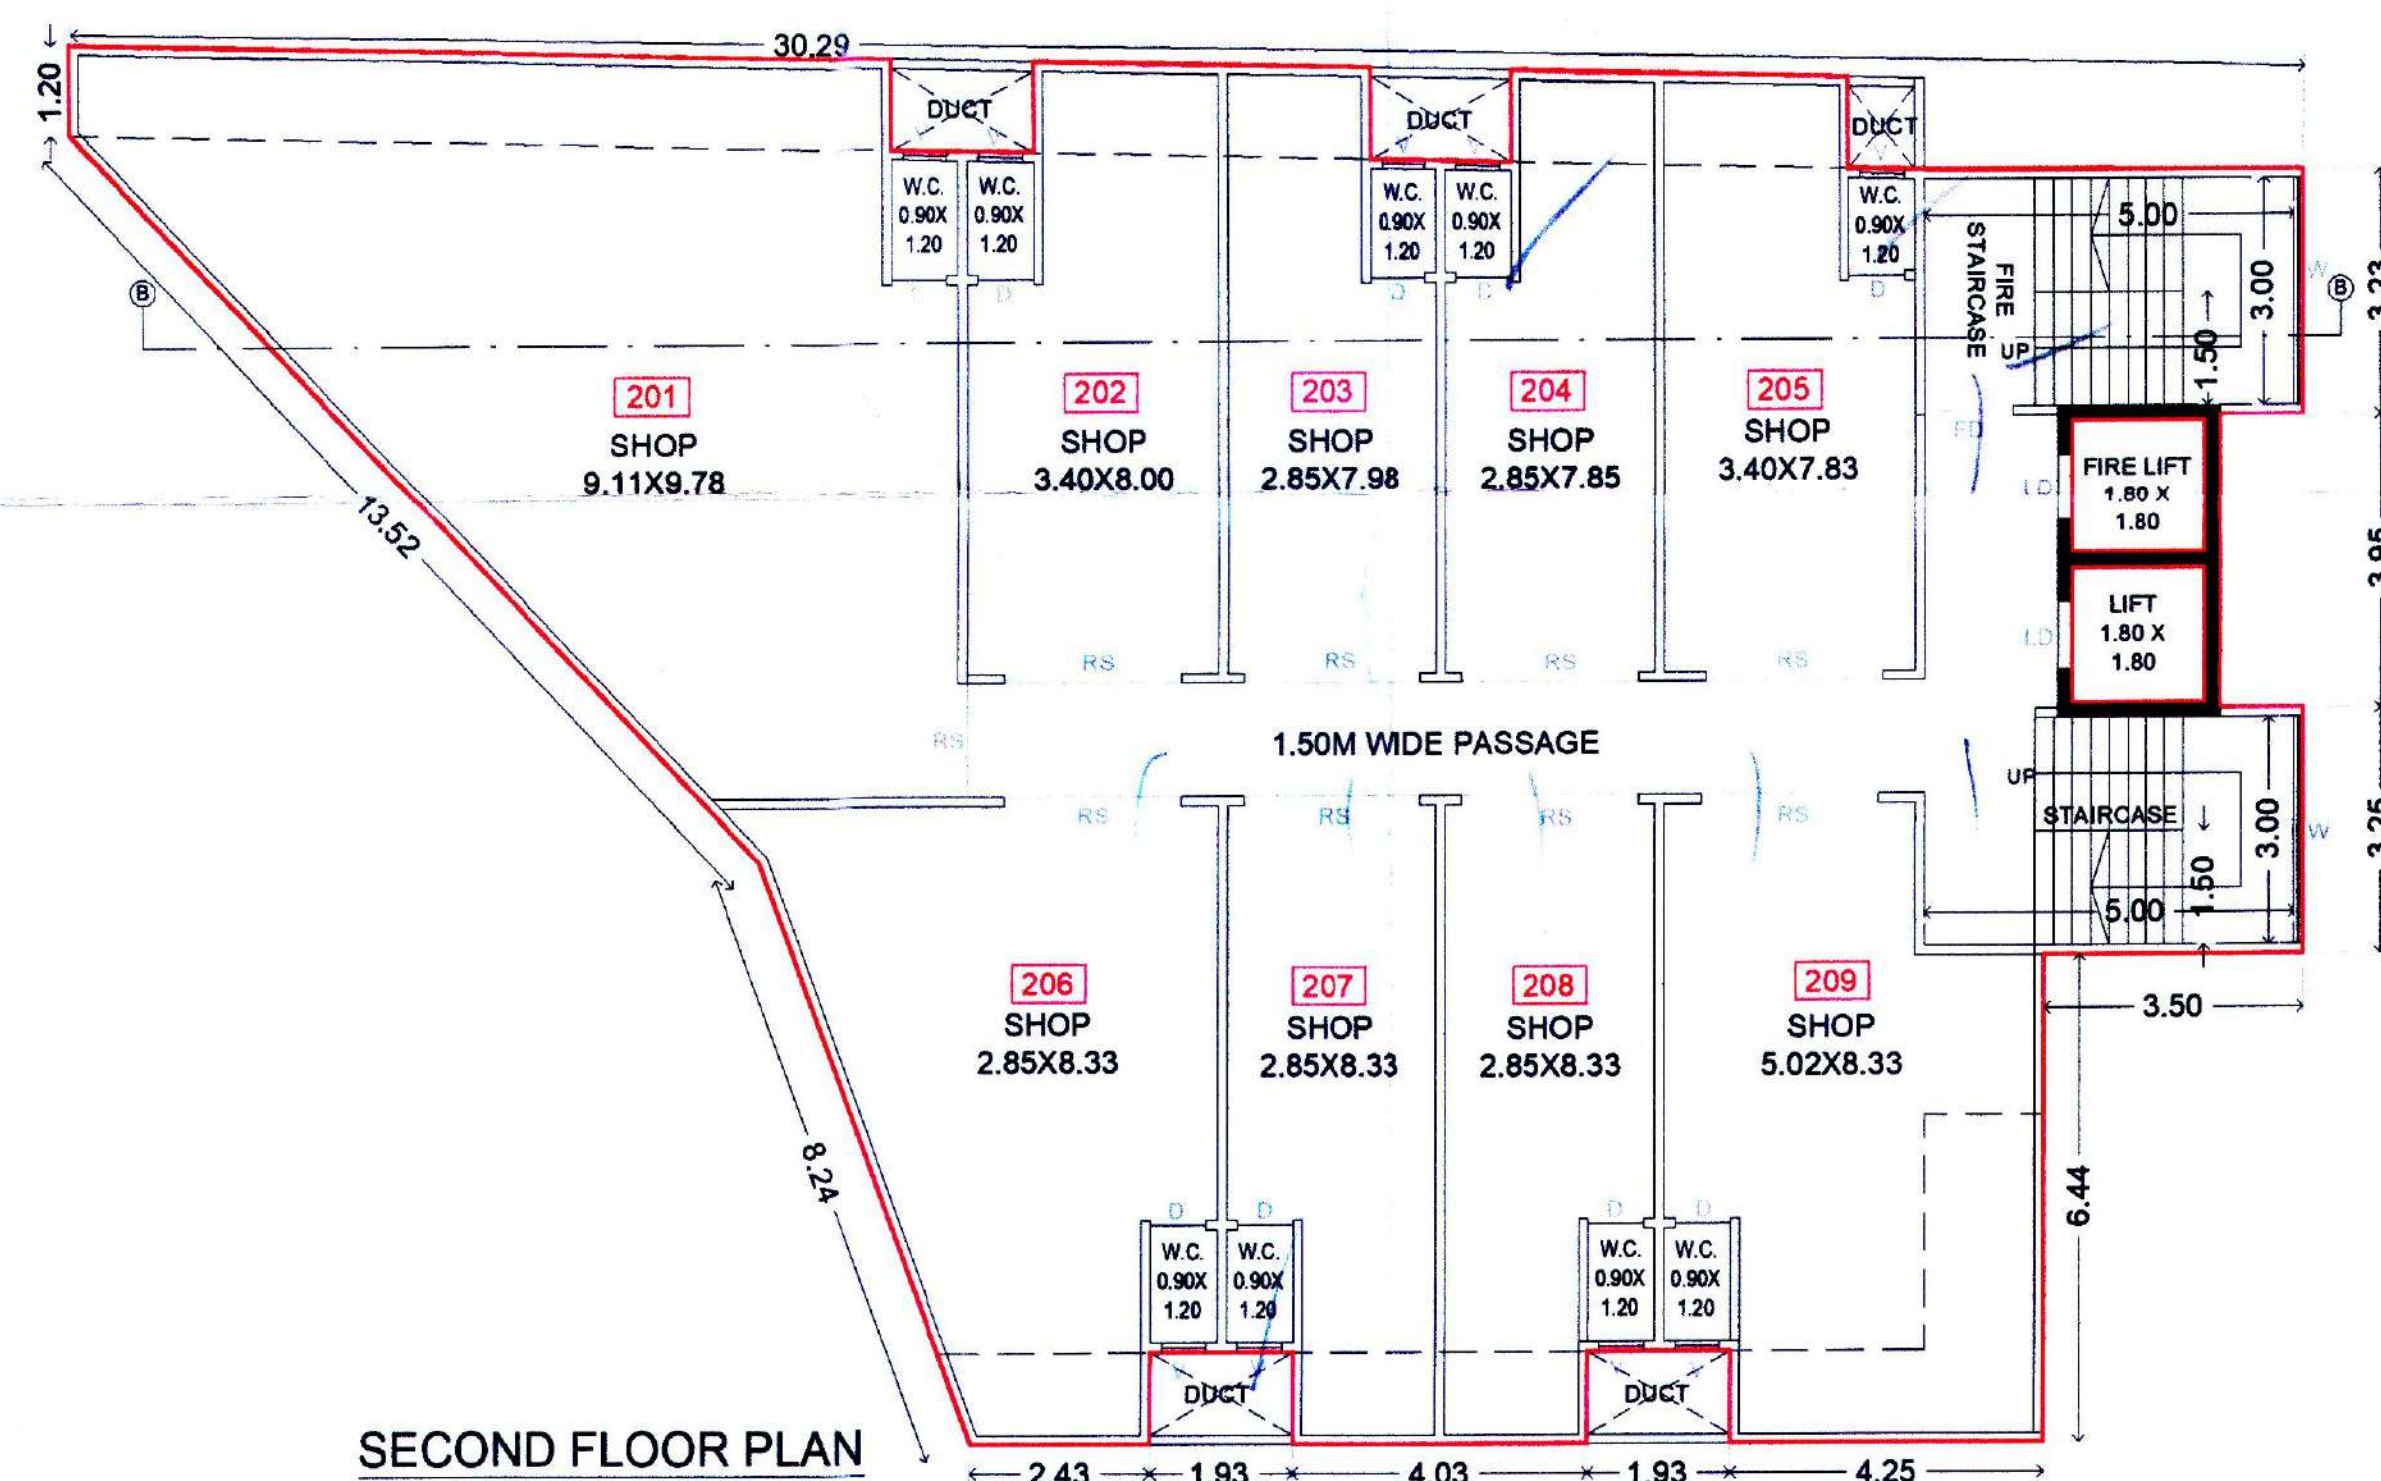KEY PLAN: GROUND AND FIRST
FLOOR PLAN
(SCALE: 1:200)KEY PLAN: SECOND FLOOR PLAN
(SCALE: 1:200)

SECOND FLOOR PLAN

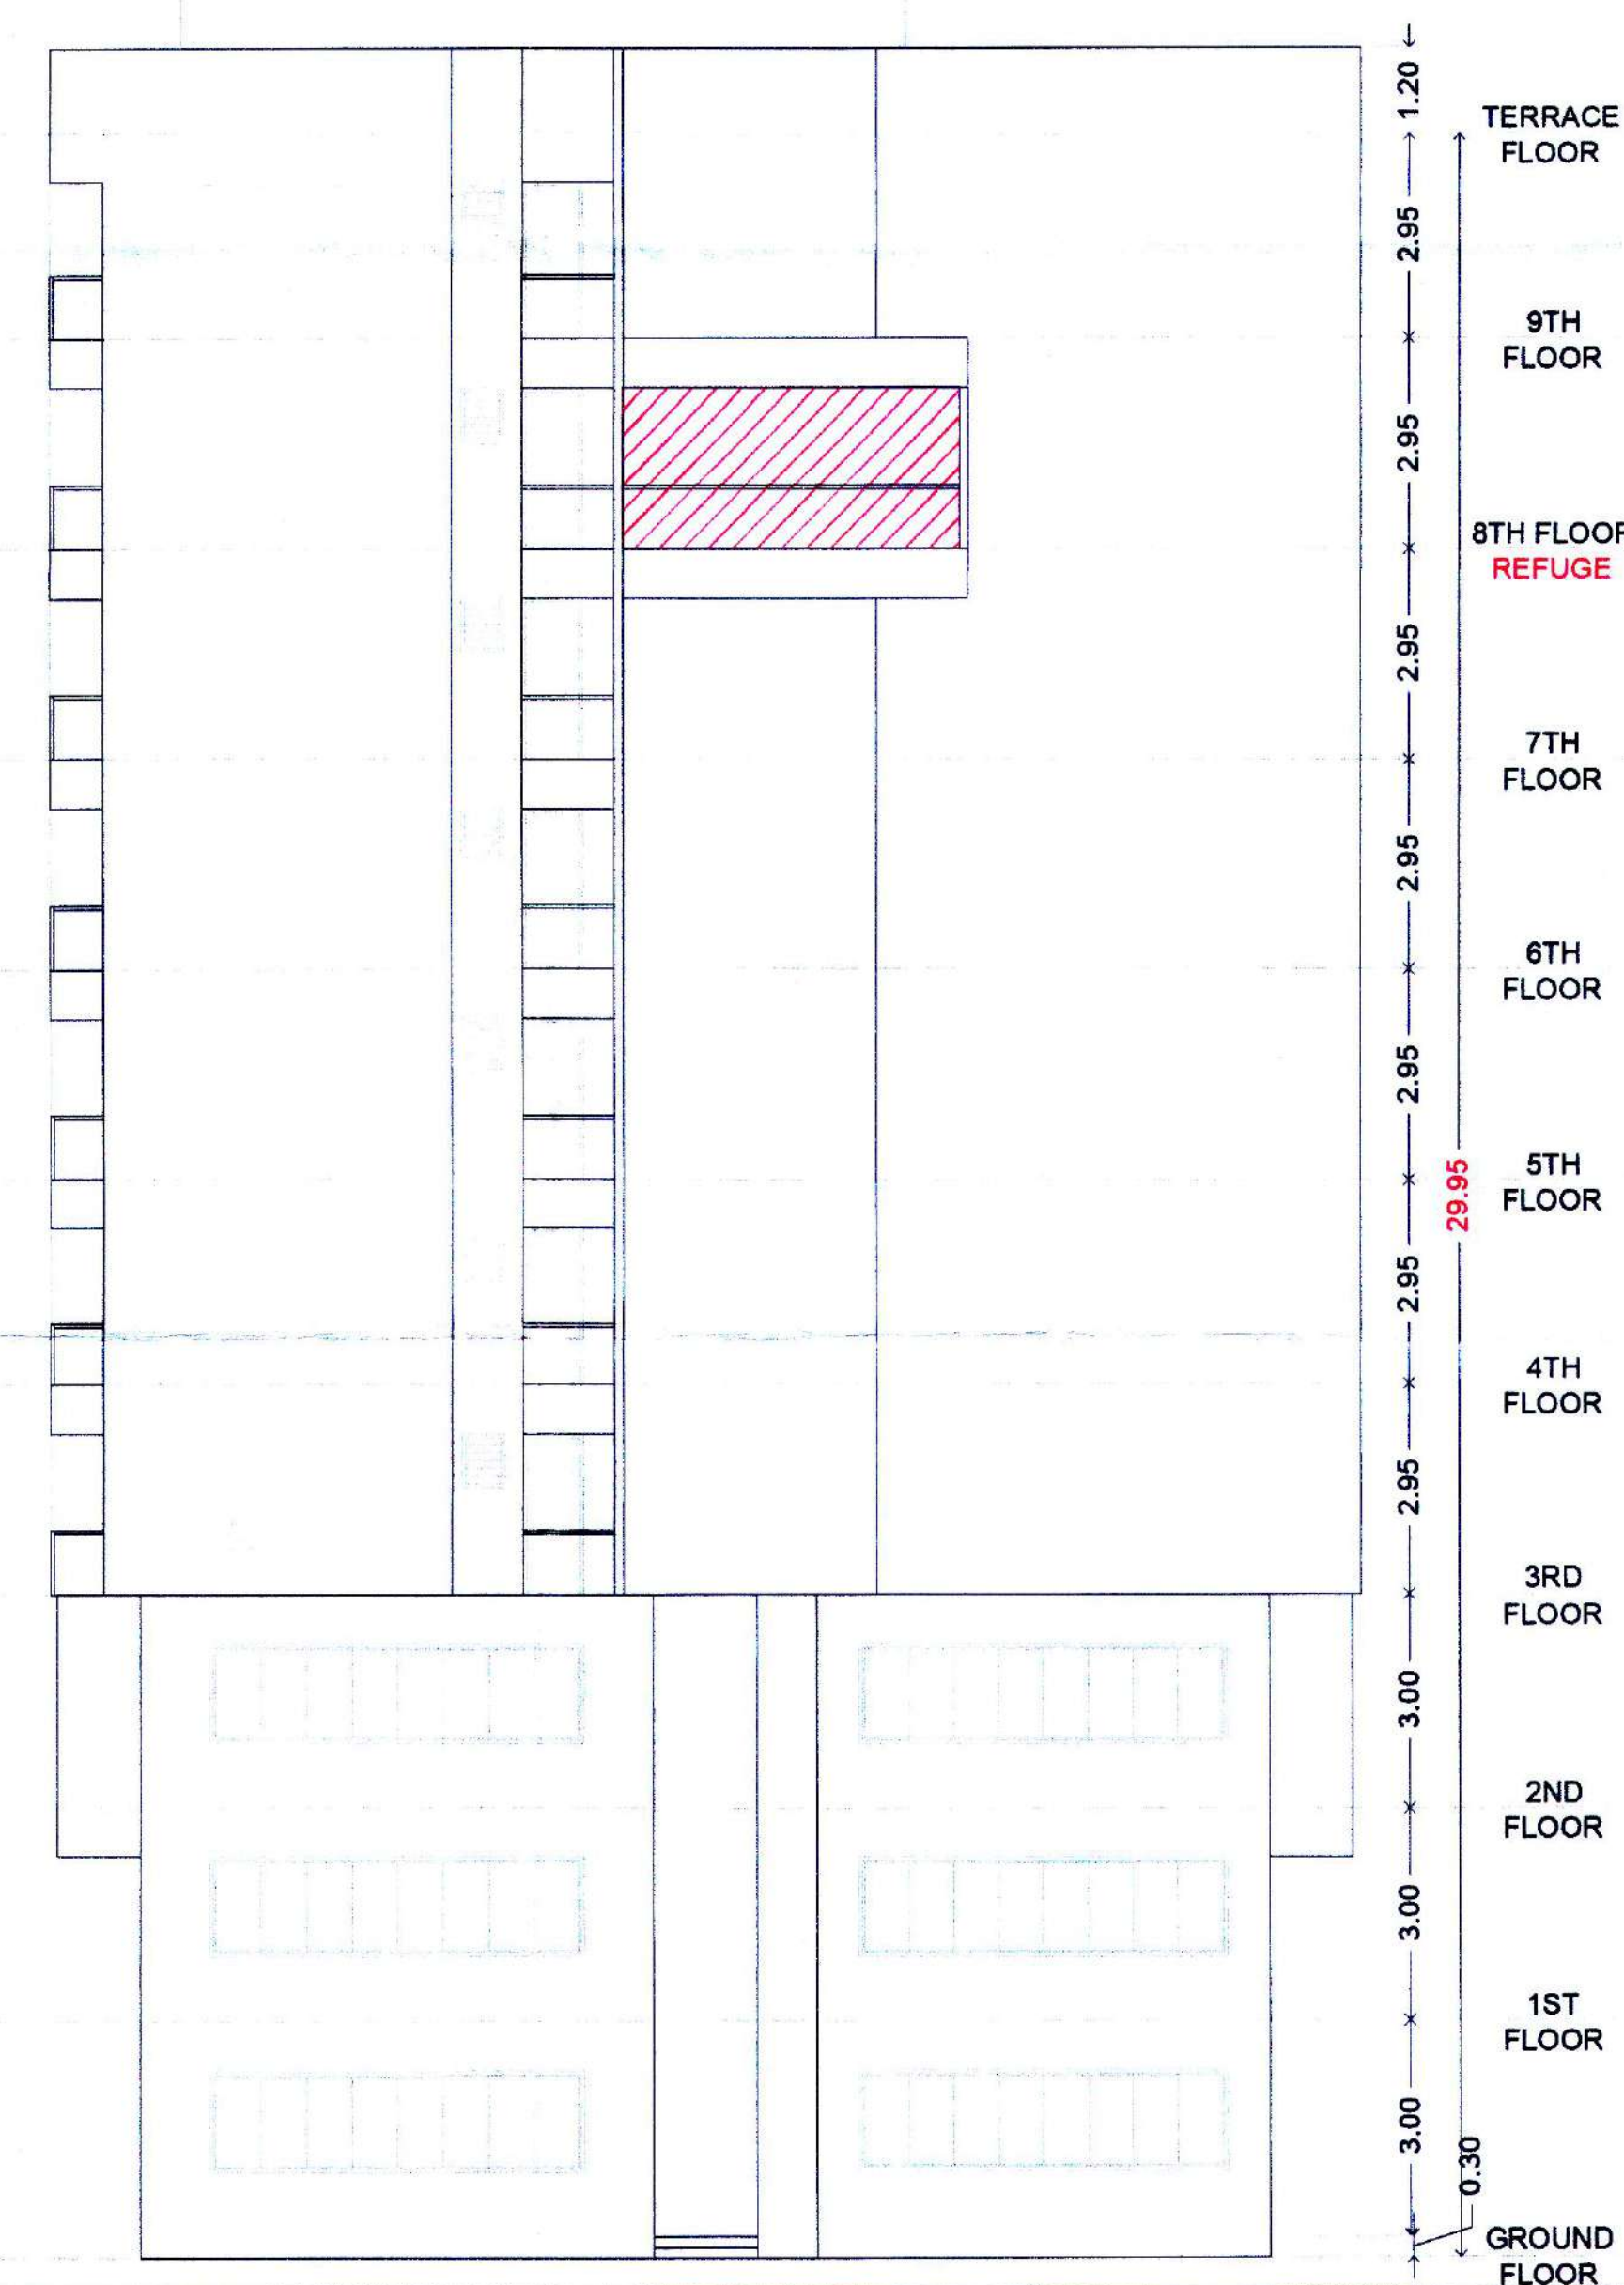

OWNER'S DECLARATION

OWNER'S NAME :-
M/S. GRAND REALITY THROUGH
MR. SHRIKANT HANUMANT PAWAR

OWNER SIGN :-

PROJECT :-
SURVEY NO. :- 139(P)
DESCRIPTION : REGULAR TRACK, VILLAGE -TATHAWADE, PUNE

INWARD NO. :-

SHEET NO. :- 10/11
DRAWN BY :- RUTUJA AWATE
KEY NO. :-

DATE :-
12 SEP 2024

ARCHITECT - INTERIOR DESIGNER

ARCHITECT SIGN :-

MR. AMOL BUGADE

SCALE :- 1:100