

WING
B


STAMP OF APPROVAL

Sanctioned No. B.P./Tathawade/94/2024
Subject to conditions mentioned in the
Office Order No.
Even dated 04/10/2024
Pimpri
Date: 04/10/2024




Executive Engineer
Building Permission and Unauthorised Building
Construction Control Department
Pimpri-Chinchwad Municipal Corporation
Pimpri-411 018

City Engineer
Building Permission Dept
PCMC, Pimpri-18

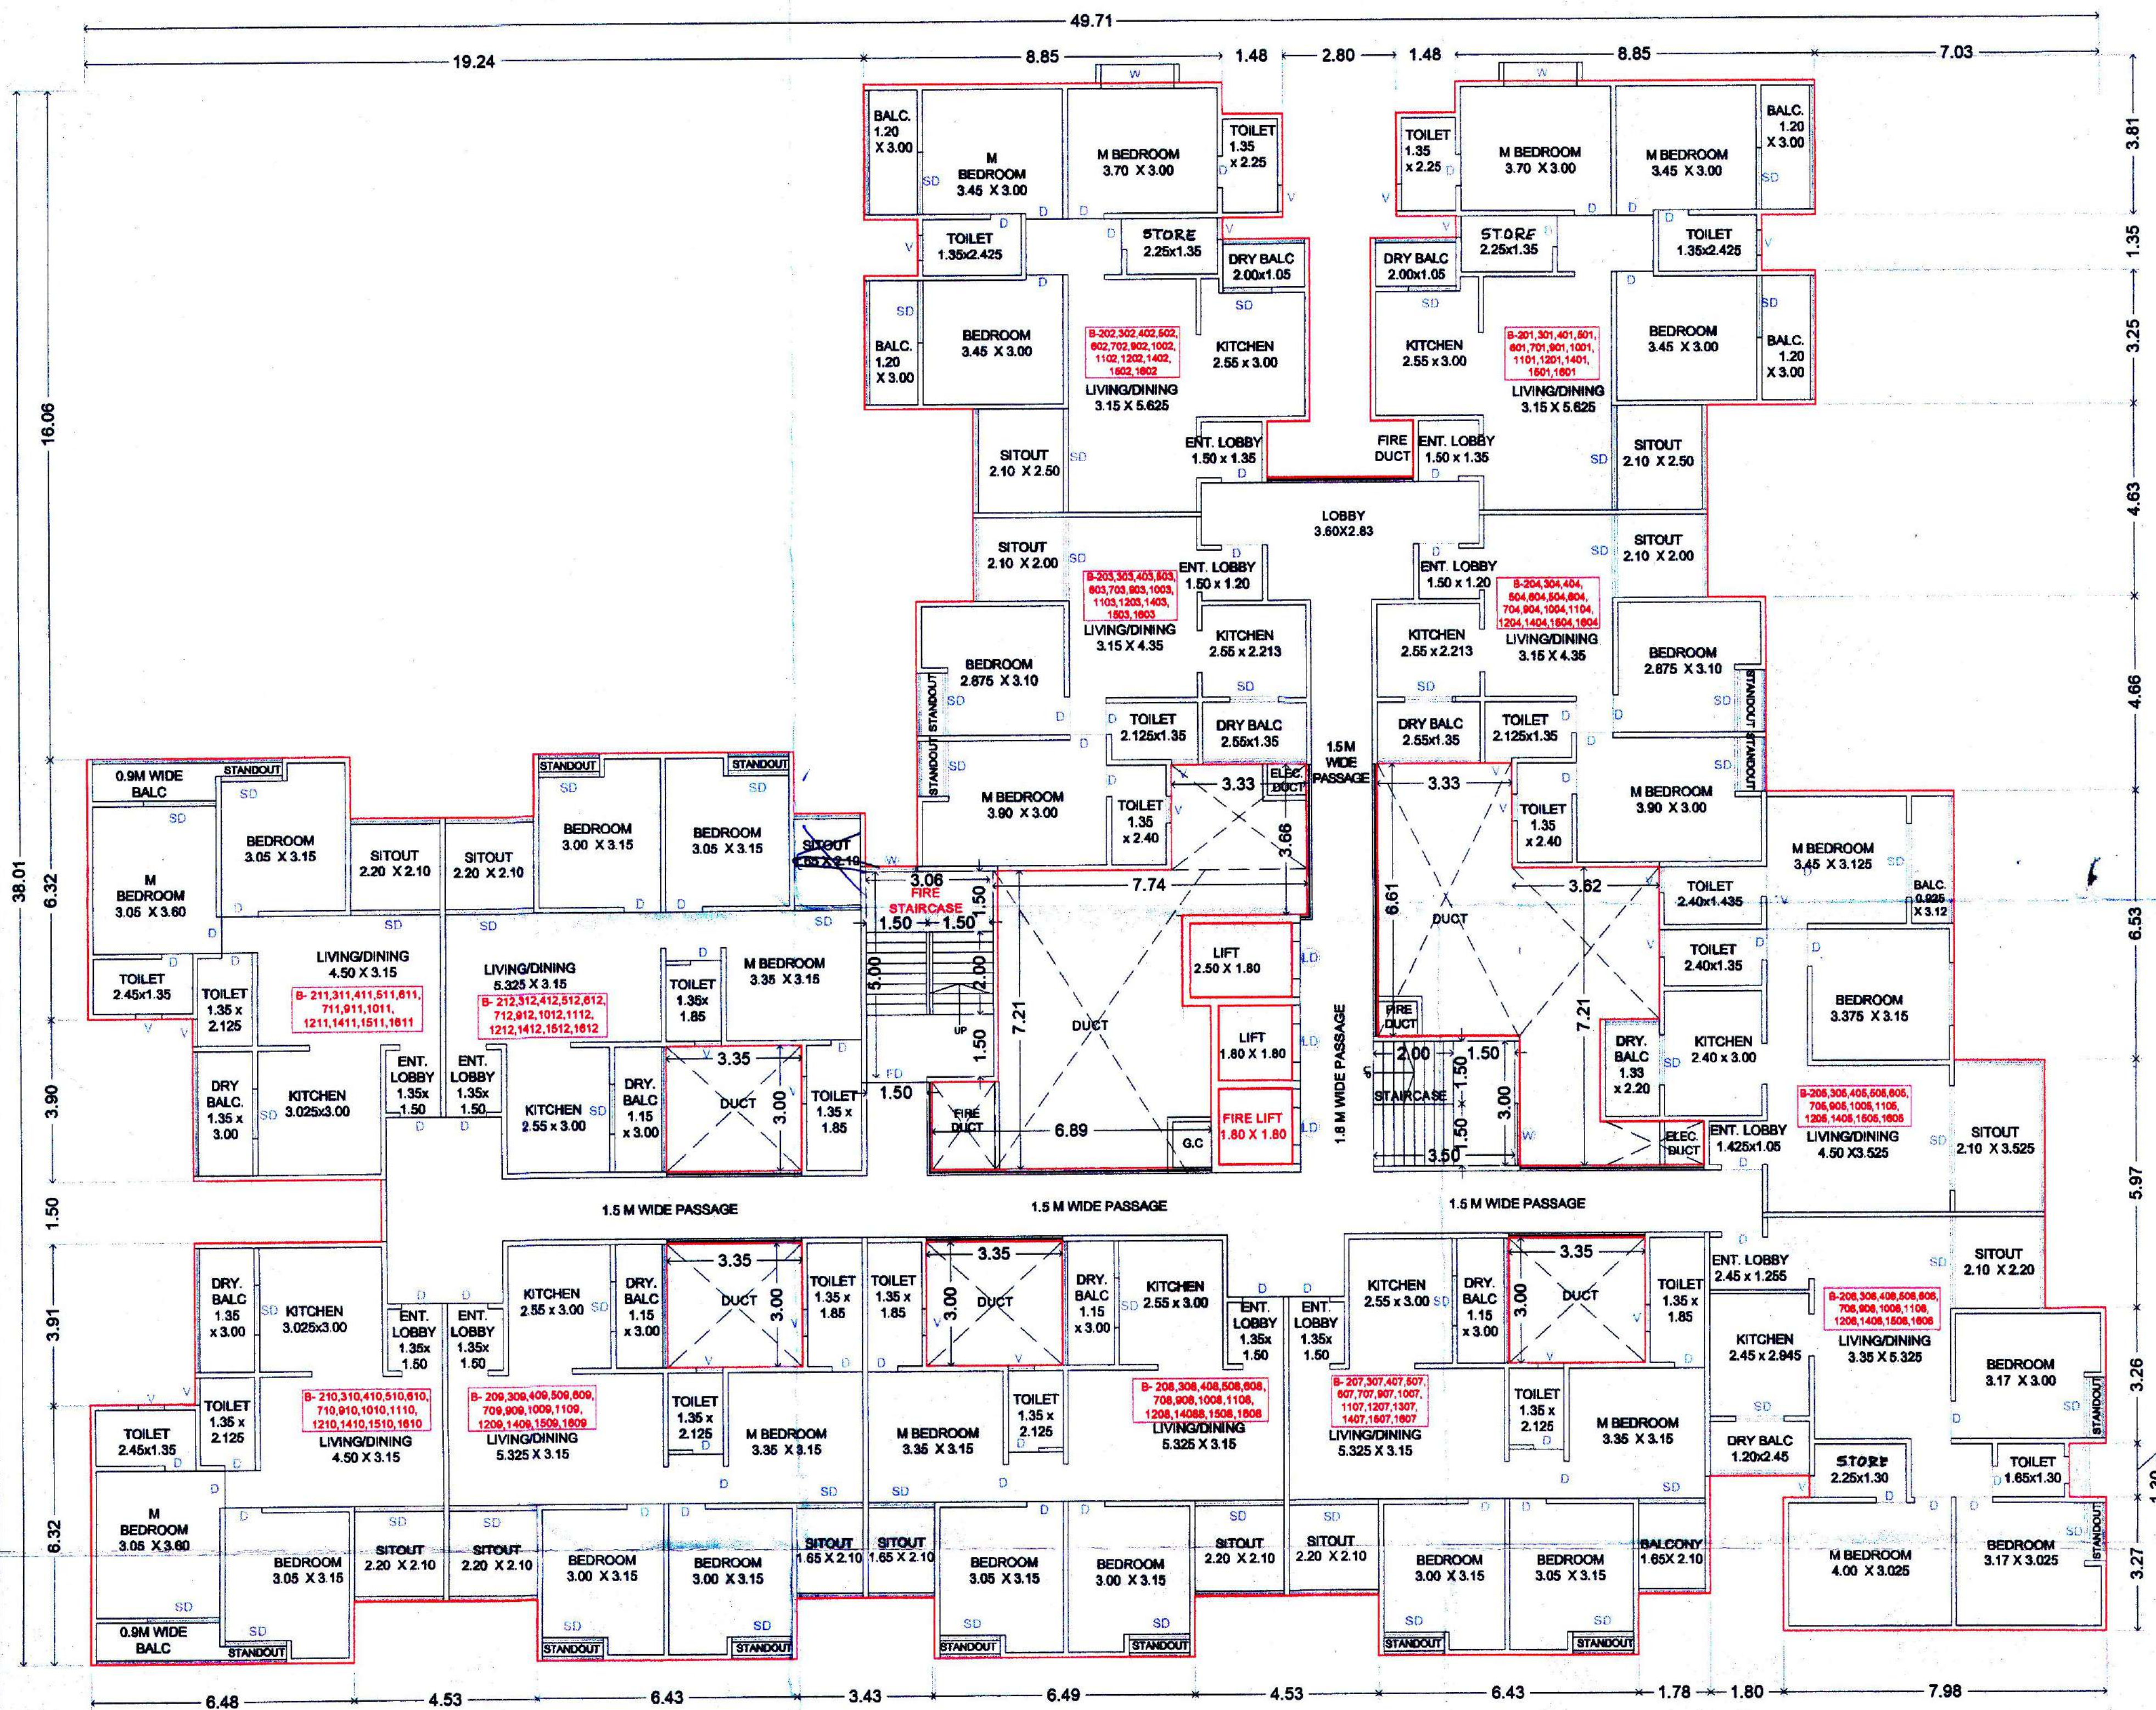

TYPICAL:- 2ND,3RD,4TH,5TH,6TH,7TH,9TH,10TH,11TH,
12TH,14TH,15TH,16TH FLOOR PLAN

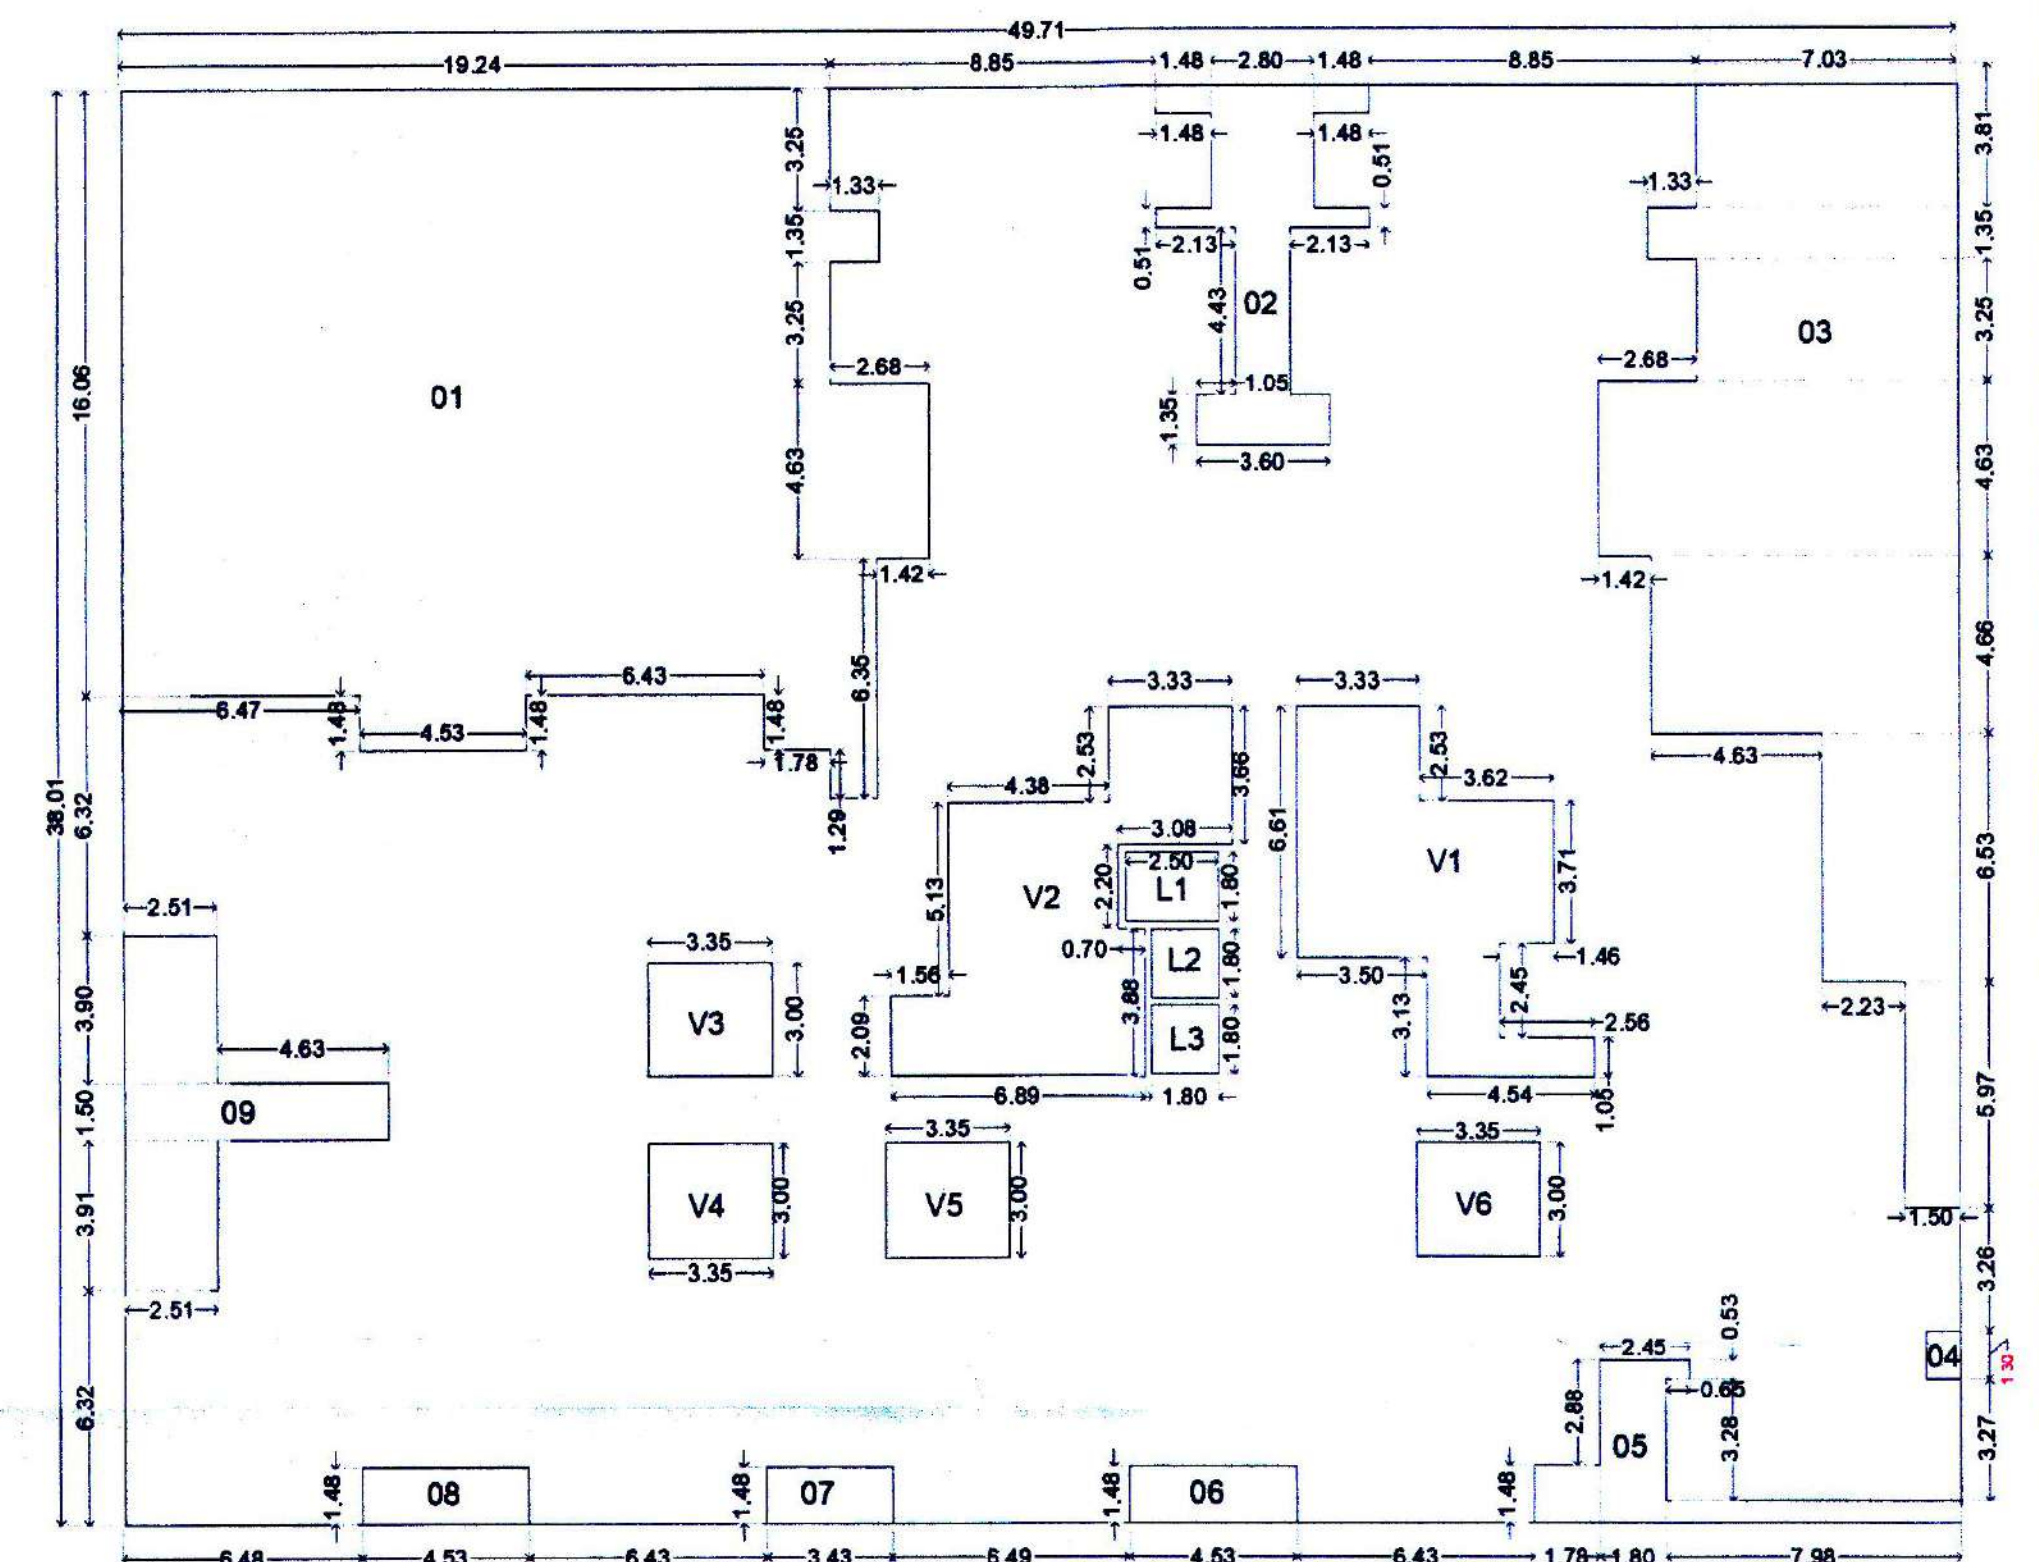

KEY PLAN:-2ND,3RD,4TH,5TH,6TH,7TH,9TH,10TH,11TH,
12TH,14TH,15TH,16TH FLOOR PLAN(SCALE:- 1200)

A-BLOCK	1889.48
01	339.42
02	25.76
03	174.40
04	1.20
05	15.18
06	6.67
07	5.05
08	6.67
09	30.28
V1	45.09
V2	51.20
V3	10.05
V4	10.05
V5	10.05
V6	10.05
L1	4.50
L2	3.24
L3	3.24
TOTAL	1137.38

OWNER'S DECLARATION

OWNER'S NAME : M/S GRAND REALITY THROUGH MR. SHRIRAM HANUMANT PAWAR

OWNER SIGN :

PROJECT :
SURVEY NO. :- 139(P)
DESCRIPTION : REGULAR TRACK, VILLAGE -TATHAWADE, PUNE

INWARD NO. :

SHEET NO. :- 07/11
DATE : 12 SEP 2024
DRAWN BY :- RUTUJA AWATE
KEY NO. :-

ARCHITECT : INTERIOR DESIGNER
PATIL & BUGADE ASSOCIATES
Post No. P-4/4, D-3 Block, Sector-1, Near, New, B. Andheri Road, S.D.C. Chinchwad, Pune-411 004
982 380 4880 | 982 870 2748

ARCHITECT SIGN :- MR. AMOL BUGADE

SCALE : 1:100