

WING
B


STAMP OF APPROVAL

Sanctioned No. B.P./Tathawade/94/2024
Subject to conditions mentioned in the
Office Order No. 04/10/2024
Pimpri
Date: 04/10/2024




Executive Engineer
Building Permission and Unauthorised Building
Construction Control Department
Pimpri Chinchwad Municipal Corporation
Pimpri-411 018

City Engineer
Building Permission Dept
P.C.M.C., Pimpri-18

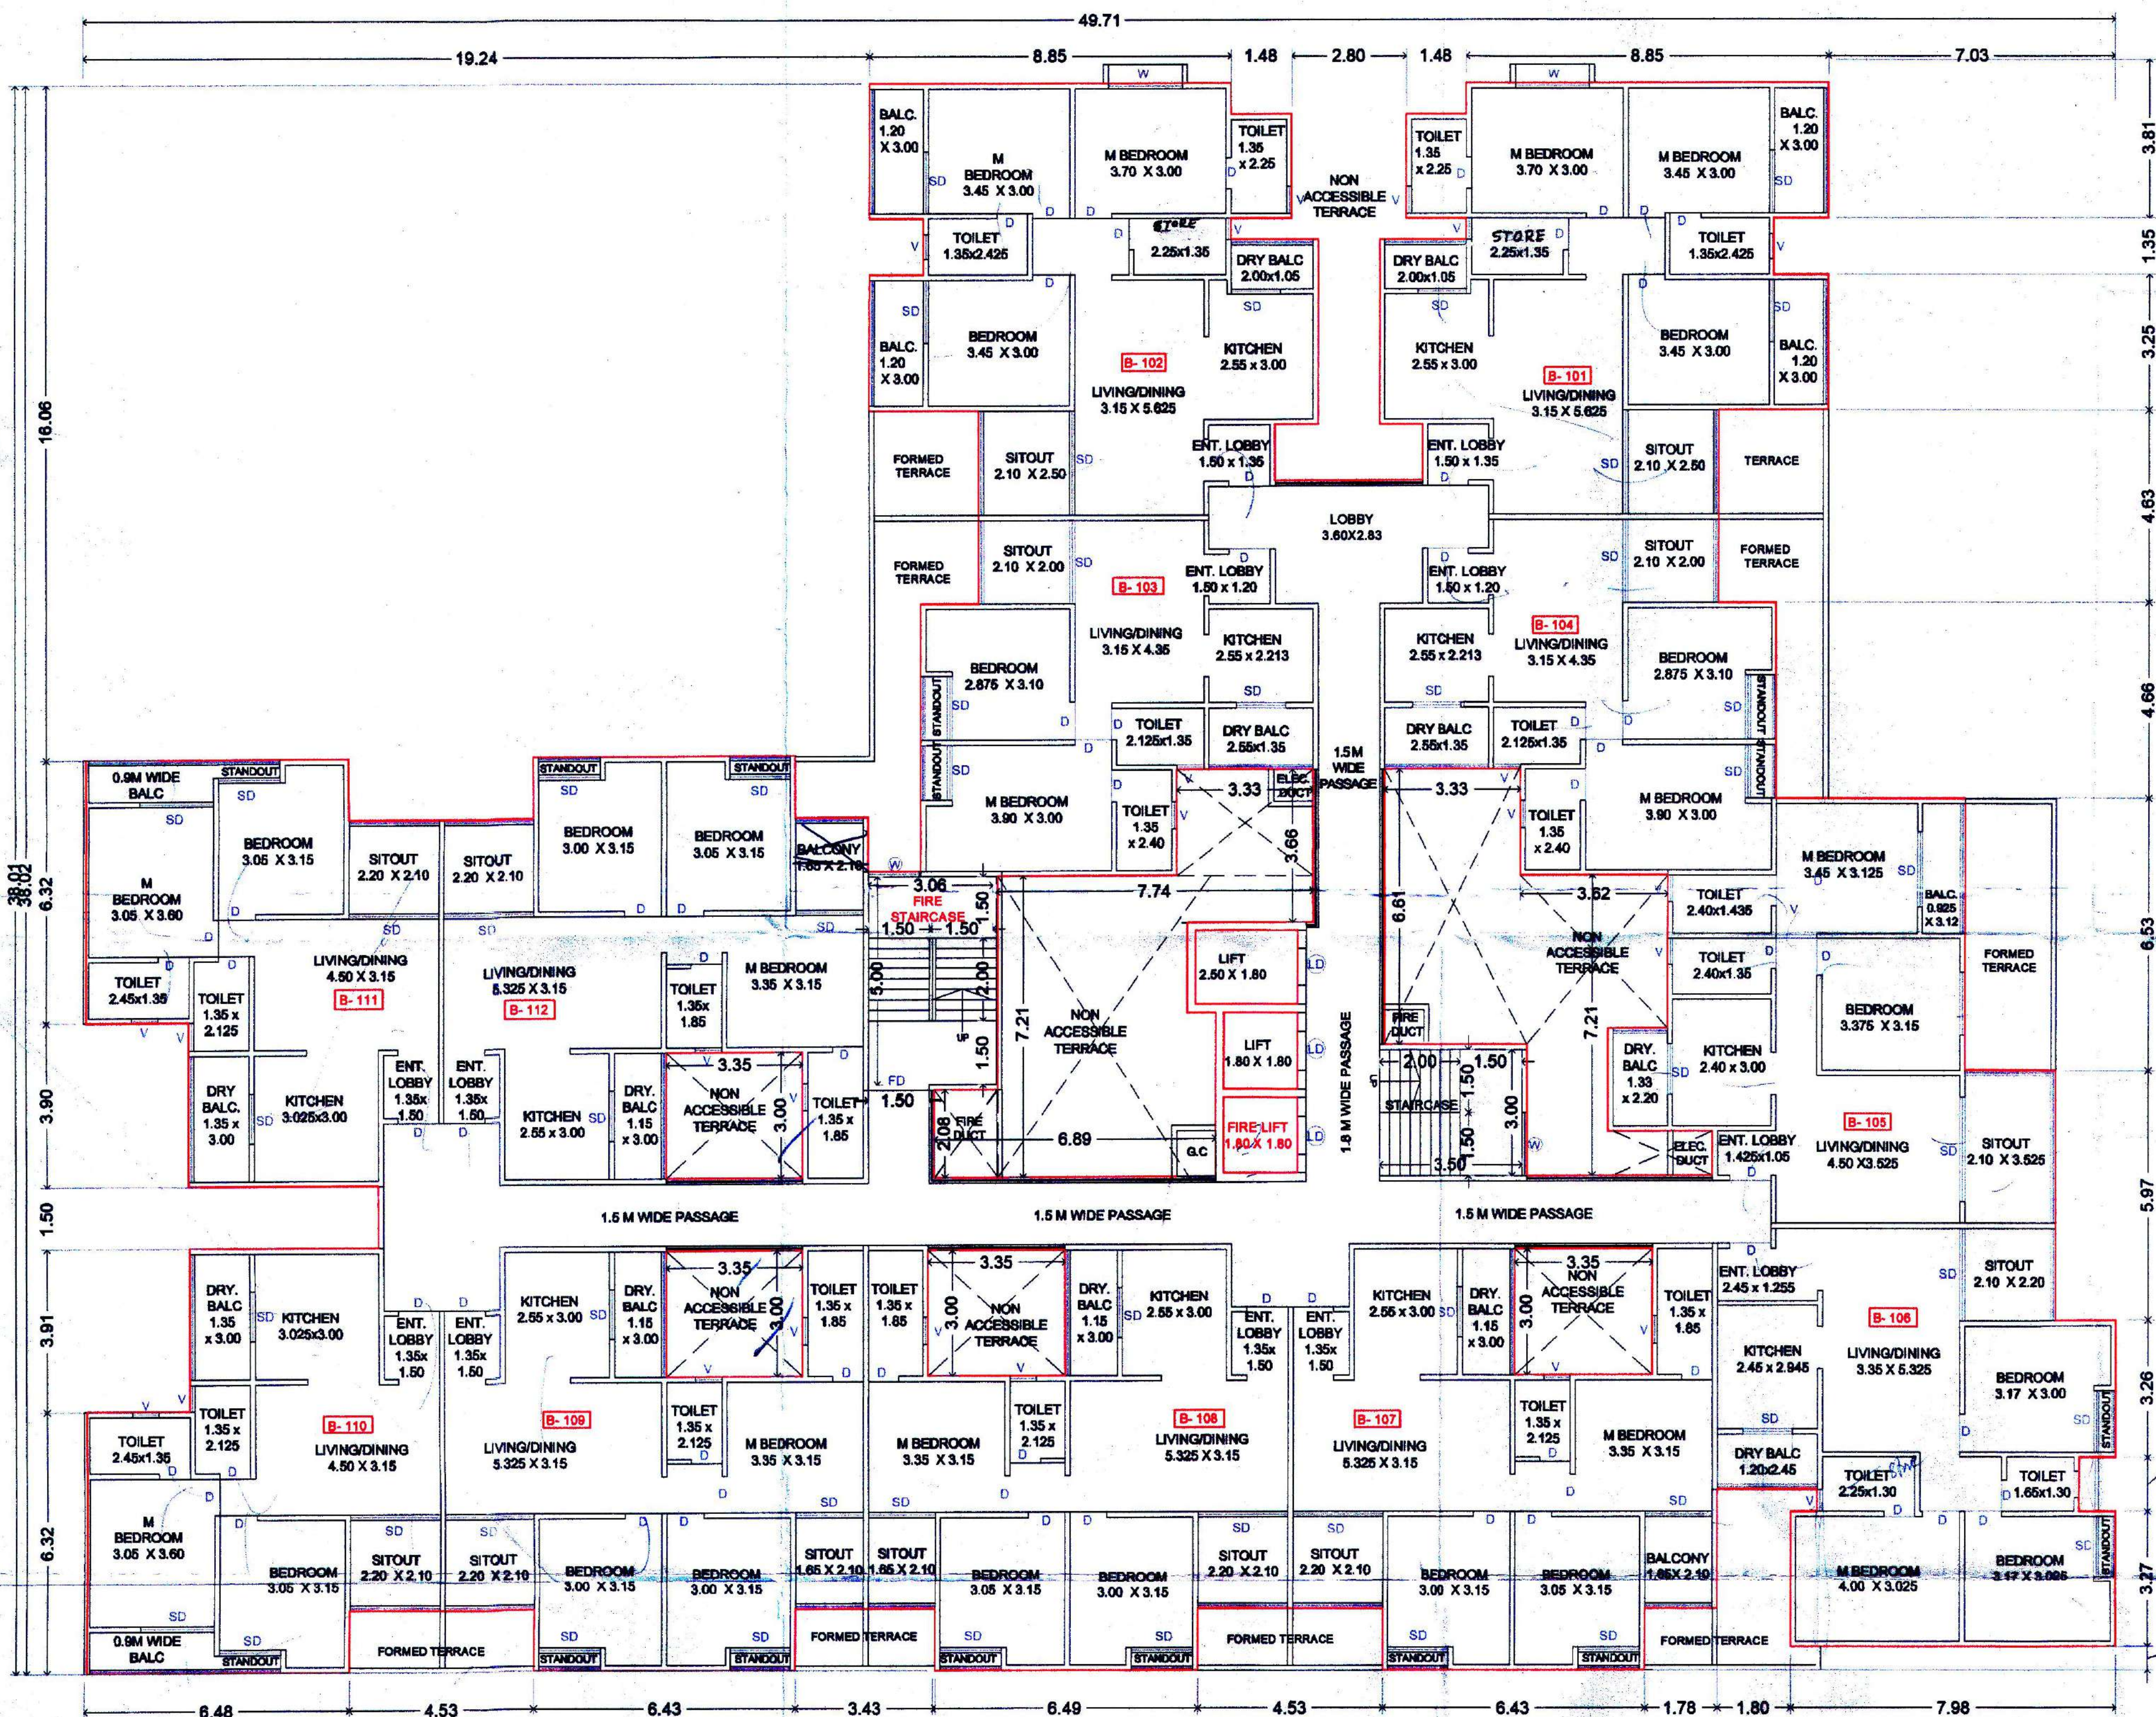

1ST FLOOR PLAN

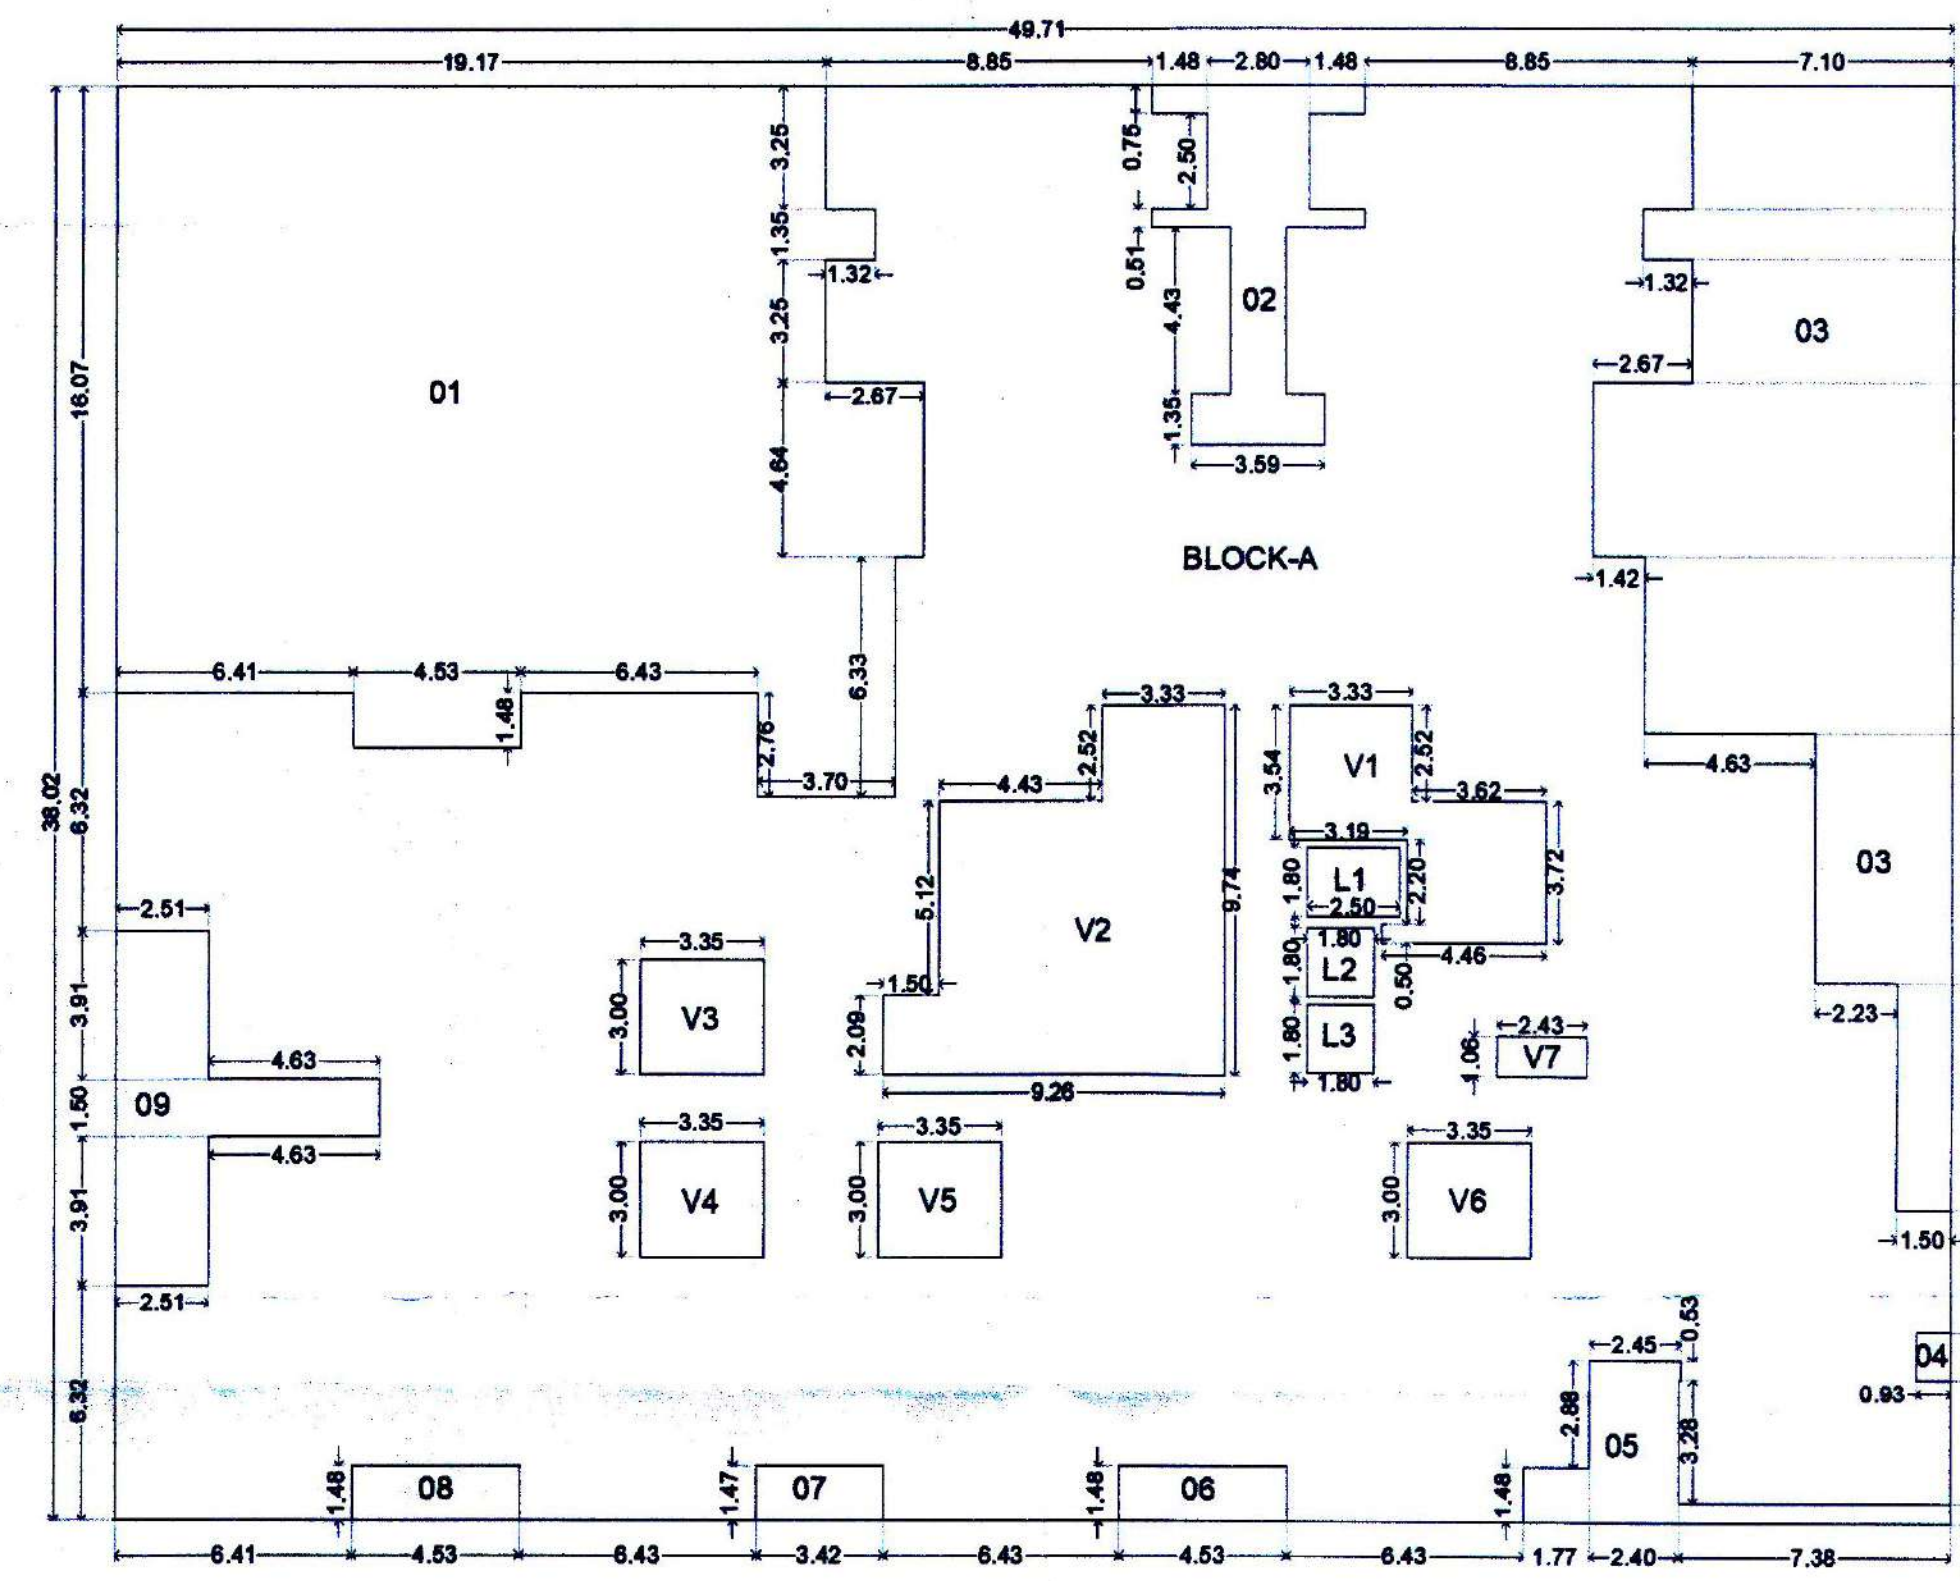

KEY PLAN:-1ST FLOOR PLAN (SCALE:-1:200)

A-BLOCK	1889.92
01	339.49
02	26.75
03	174.88
04	1.20
05	15.25
06	6.67
07	5.05
08	6.67
09	30.33
V1	25.97
V2	67.53
V3	10.06
V4	10.06
V5	10.06
V6	10.06
V7	2.57
L1	4.50
L2	3.24
L3	3.24
TOTAL	1137.38

OWNER'S DECLARATION	
OWNER'S NAME :- M/S. GRAND REALITY THROUGH MR. SHRIKANT HANUMANT PAWAR	OWNER SIGN :-
PROJECT :-	
SURVEY NO. :- 138(P)	
DESCRIPTION :- REGULAR TRACK, VILLAGE -TATHAWADE, PUNE	
INWARD NO. :-	
SHEET NO :- 06/11	
DATE :-	
DRAWN BY :- RUTUJA AWATE	
KEY NO :-	
ARCHITECT :- INTERIOR DESIGNER	
ARCHITECT SIGN :-	
MR. AMOL BUGADE	
SCALE :- 1:100	