

WING
A

STAMP OF APPROVAL

Sanctioned No. B.P./Tathawade/94/2024
Subject to conditions mentioned in the
Office Order No. 04/10/2024
even dated 04/10/2024
Pimpri
Date: 09/10/2024



Sanctioning Engineer
Building Permission and Unauthorised Building
Construction Control Department
Pimpri Chinchwad Municipal Corporation
Pimpri-411 019.


City Engineer
Building Permission Dept.
PCMC., Pimpri, Pune-18

FSI CALCULATION

A-BLOCK	1887.20
01	143.01
02	25.76
03	341.64
04	30.89
05	6.67
06	5.05
07	6.67
08	9.58
09	2.88
10	7.35
V1	56.05
V2	50.66
V3	10.05
V4	10.05
V5	10.05
V6	10.05
V7	0.97
L1	4.50
L2	3.24
L3	3.24
TOTAL	1148.82


TYPICAL:-
2ND,3RD,4TH,5TH,6TH,7TH
FLOOR KEY PLAN

SCALE- 1:200

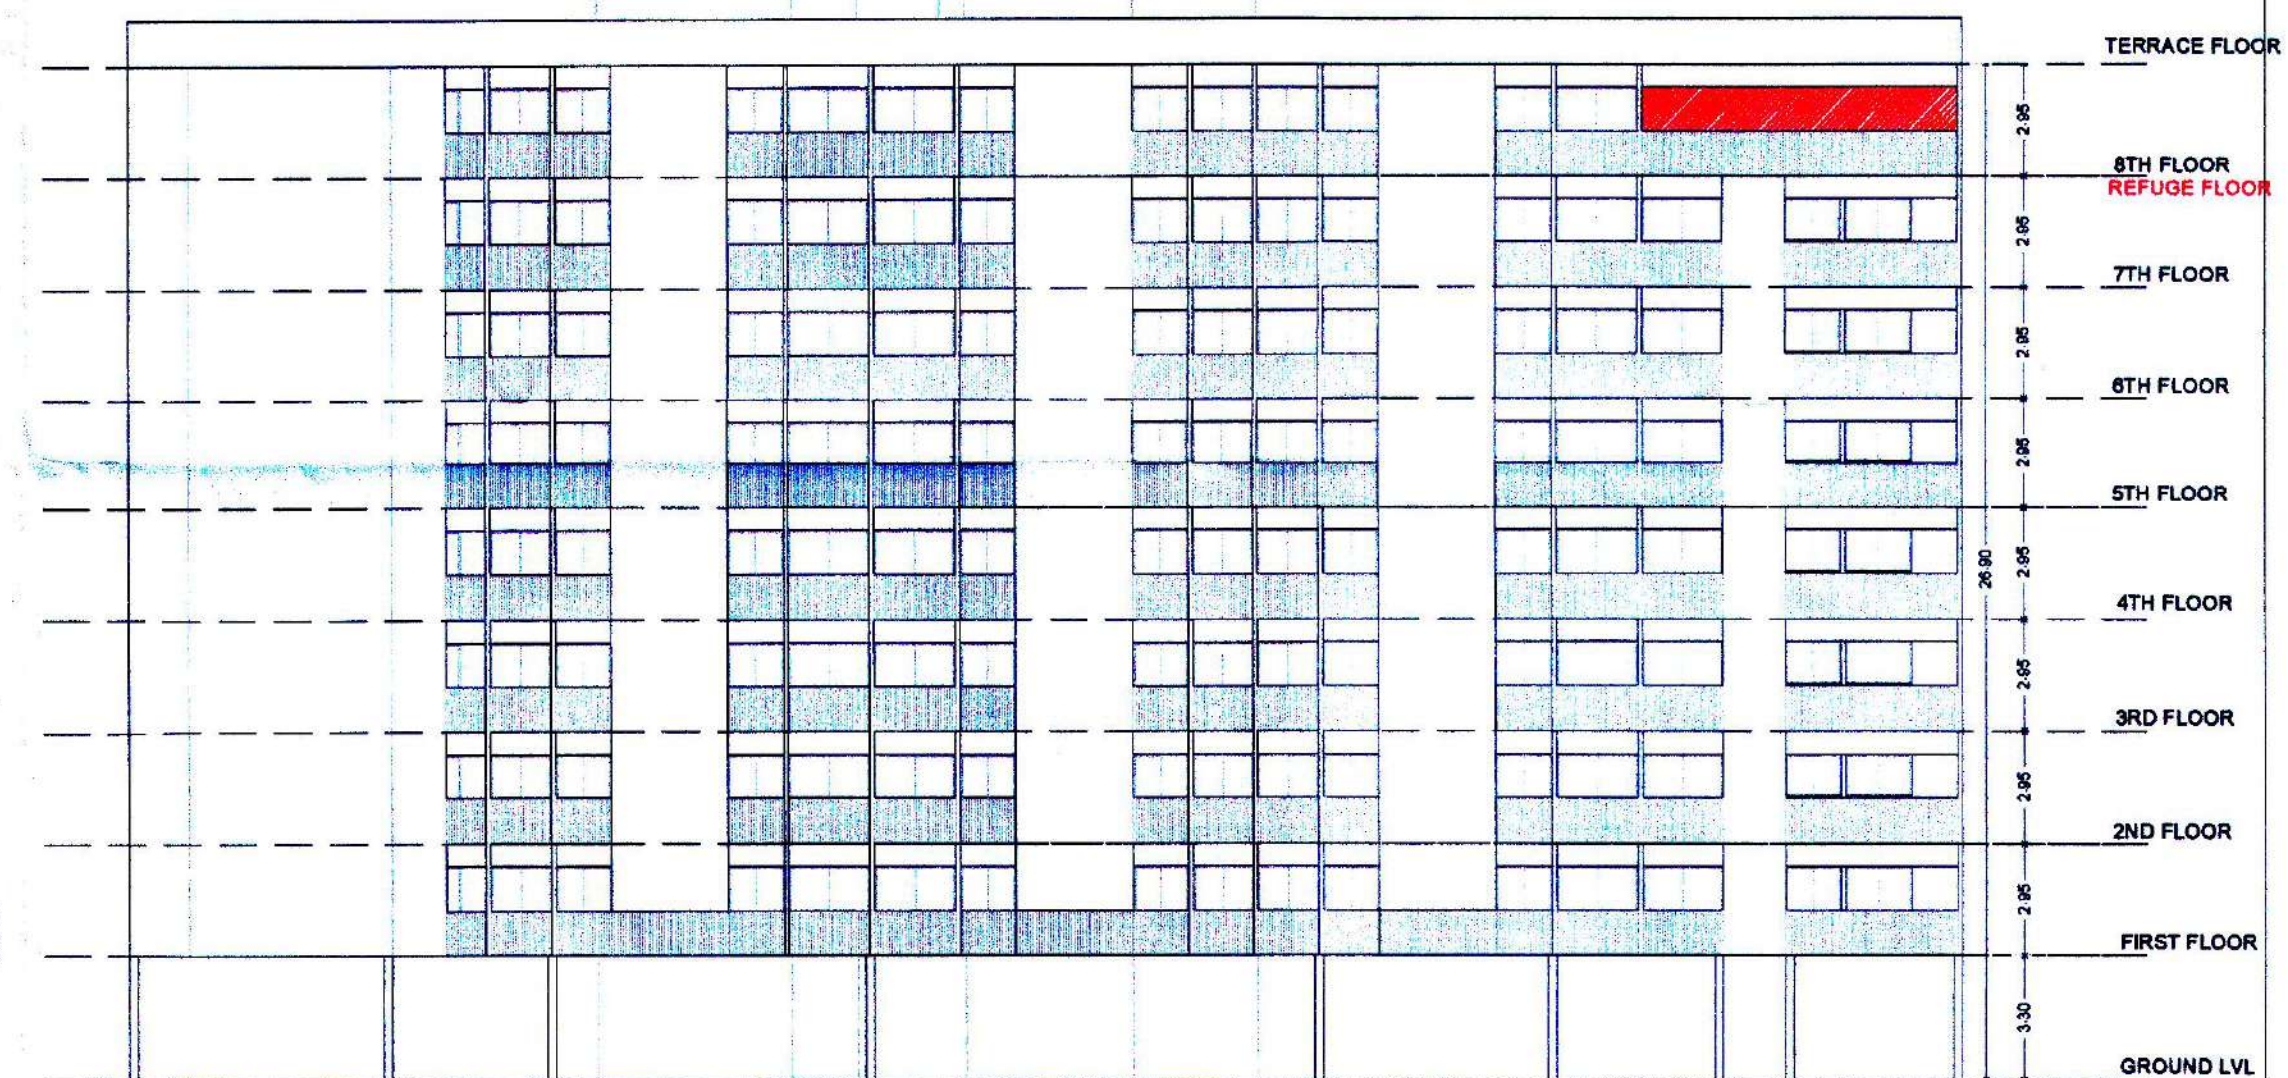

ELEVATION

SCALE- 1:200

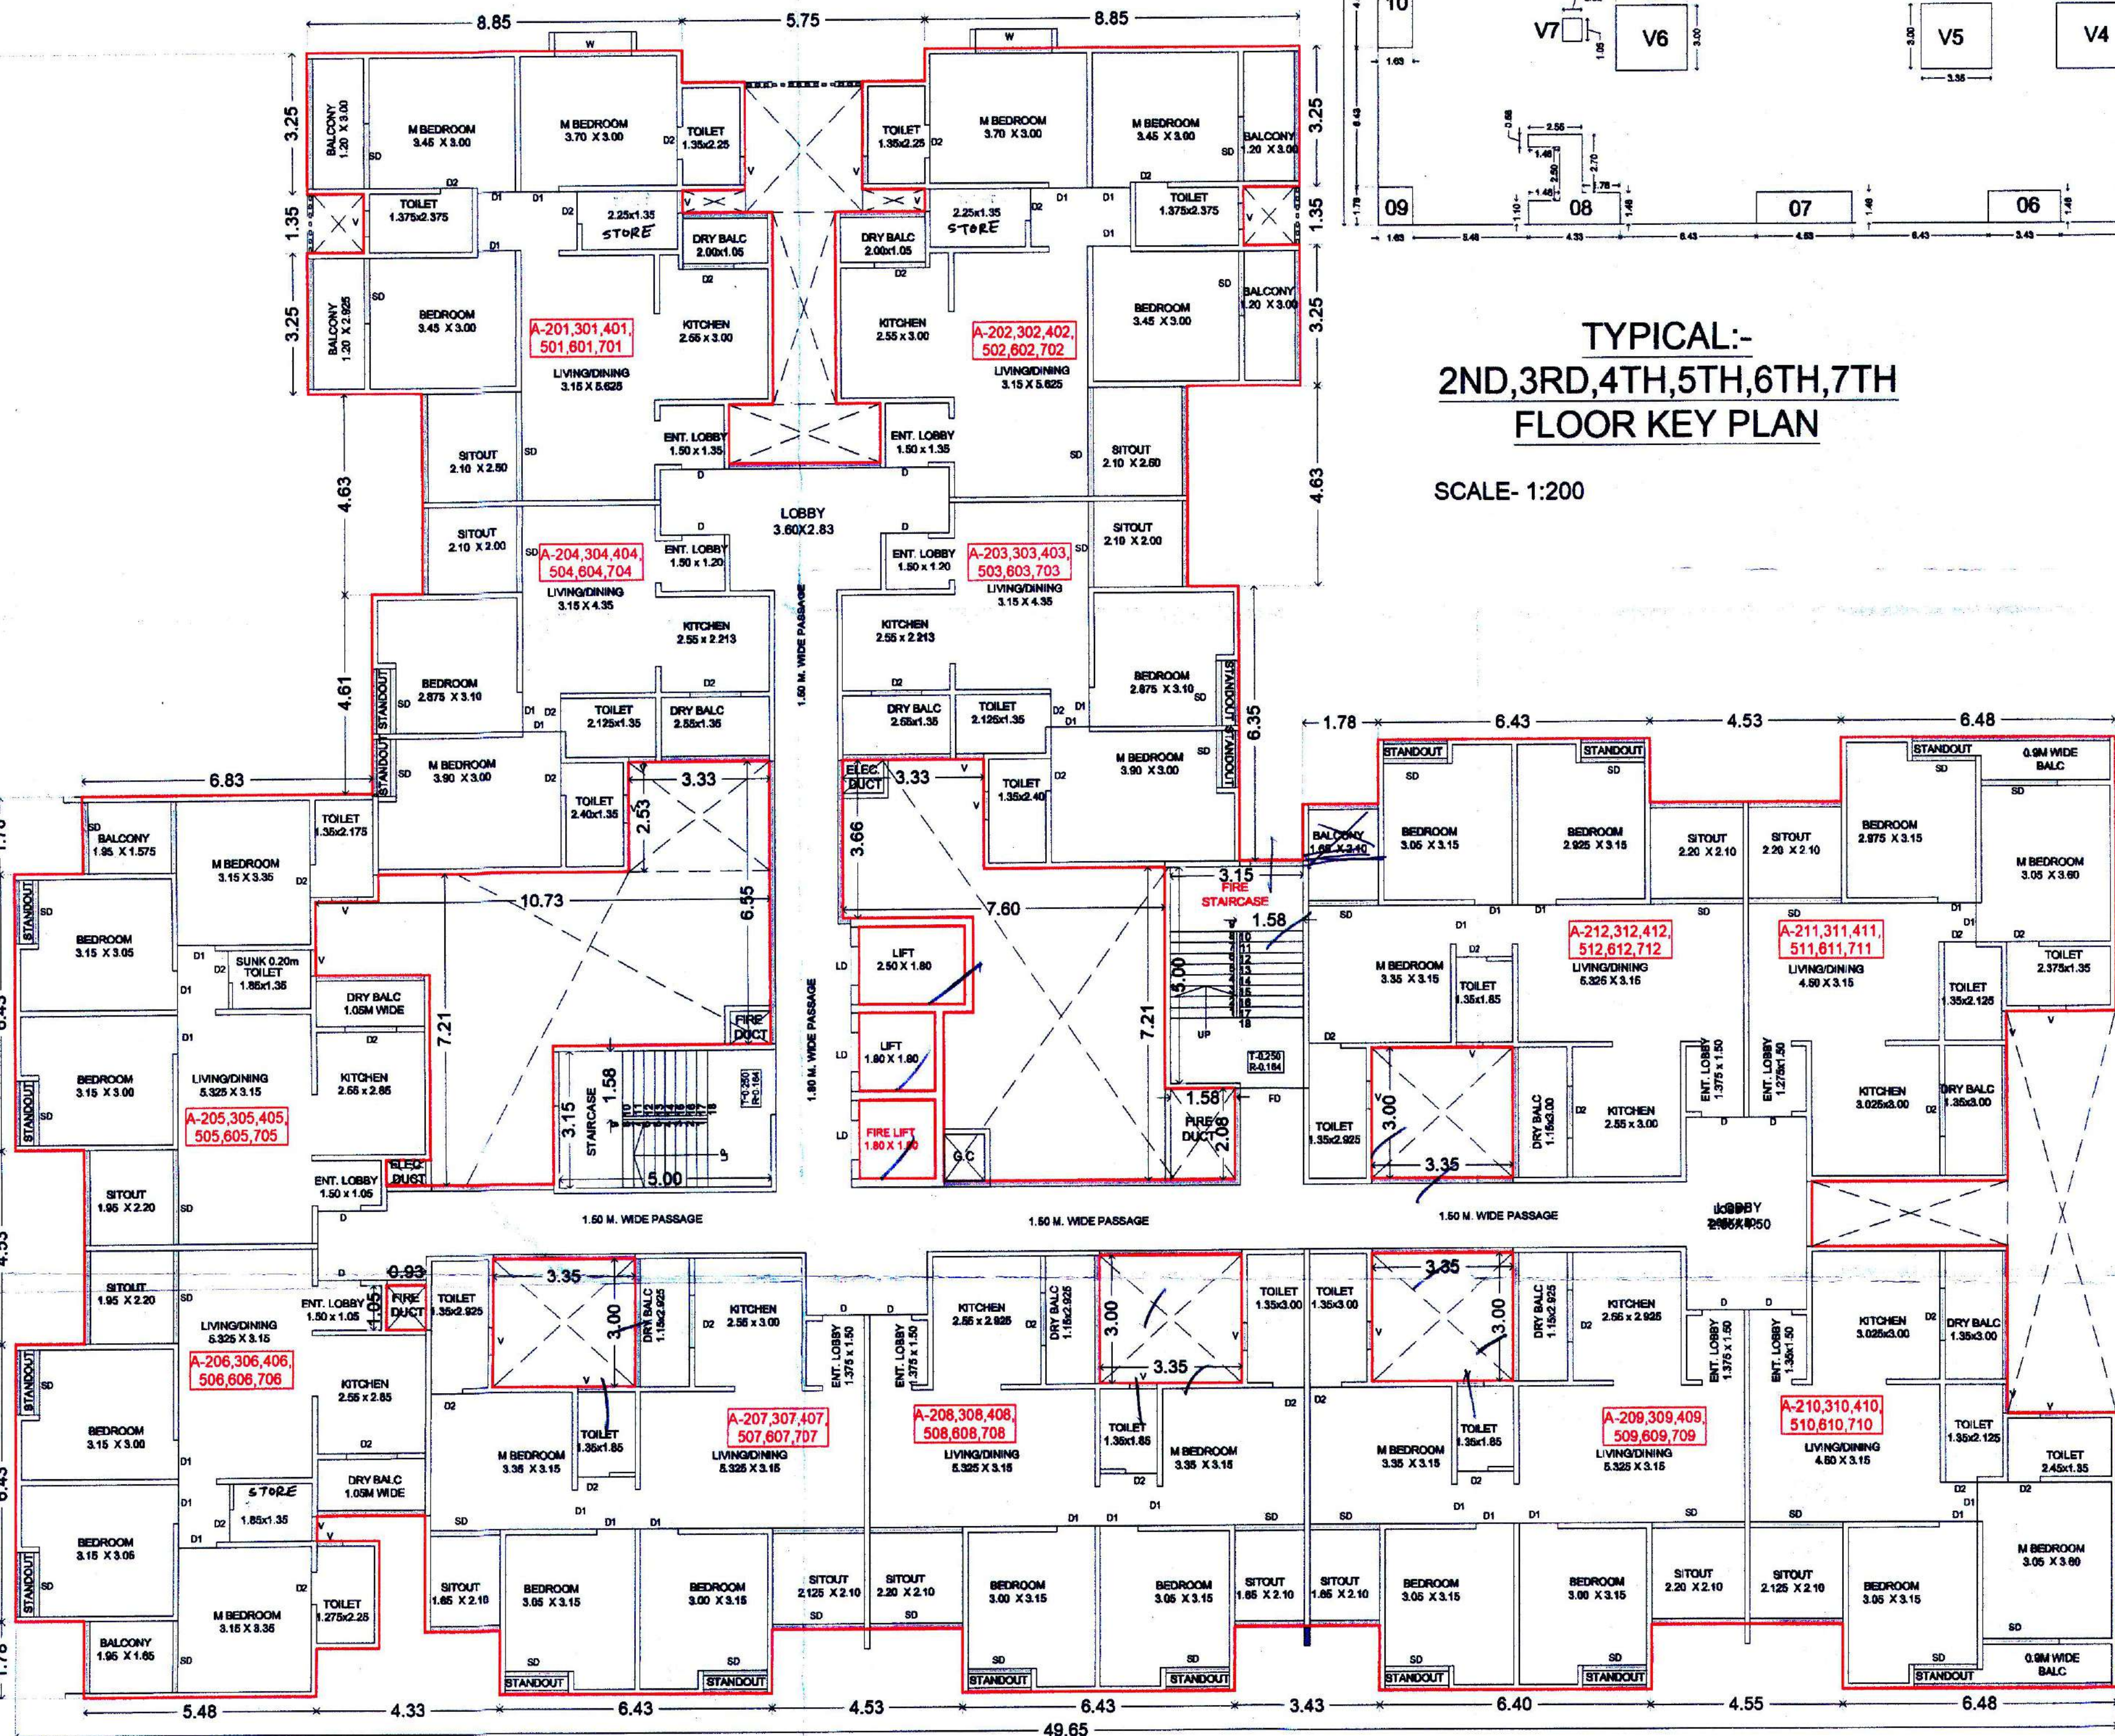

TYPICAL:- 2ND,3RD,4TH,5TH,6TH,7TH FLOOR PLAN

SCALE- 1:100

DESIGN ARCHITECT :- VINOD D. DHUSIA ARCHITECT Office No. 2, 1st Floor, Baginwadi, 1, Opp. Bank of Maharashtra, Near. Pimpri Chinchwad, Pune. vinoddhushia@gmail.com	
OWNER'S DECLARATION OWNER'S NAME :- M/S GRAND REALITY THROUGH MR. SHRIRAM HANUMANT PAVAR PROJECT :- SURVEY NO. :- 139(P) DESCRIPTION :- REGULAR TRACK, VILLAGE -TATHAWADE, PUNE INWARD NO. :-	
OWNER SIGN :-	
DATE :-	
DRAWN BY :- RUTUJA AWATE KEY NO :-	
ARCHITECT SIGN :- MR. AMOL BUGADE	
DATE :-	
SCALE :- 1:100	