



WING
A

STAMP OF APPROVAL


Sanctioned No. B.P./Tathawade/94/2024
Subject to conditions mentioned in the
Office Order No. 04/10/2024
Pimpri
Date: 04/10/2024
City Engineer
Building Permit and Unauthorised Building
Construction Control Department
Pimpri Chinchwad Municipal Corporation
Pimpri-411 018
City Engineer
Building Permission Dept.
PCMC, Pimpri, Pune-18

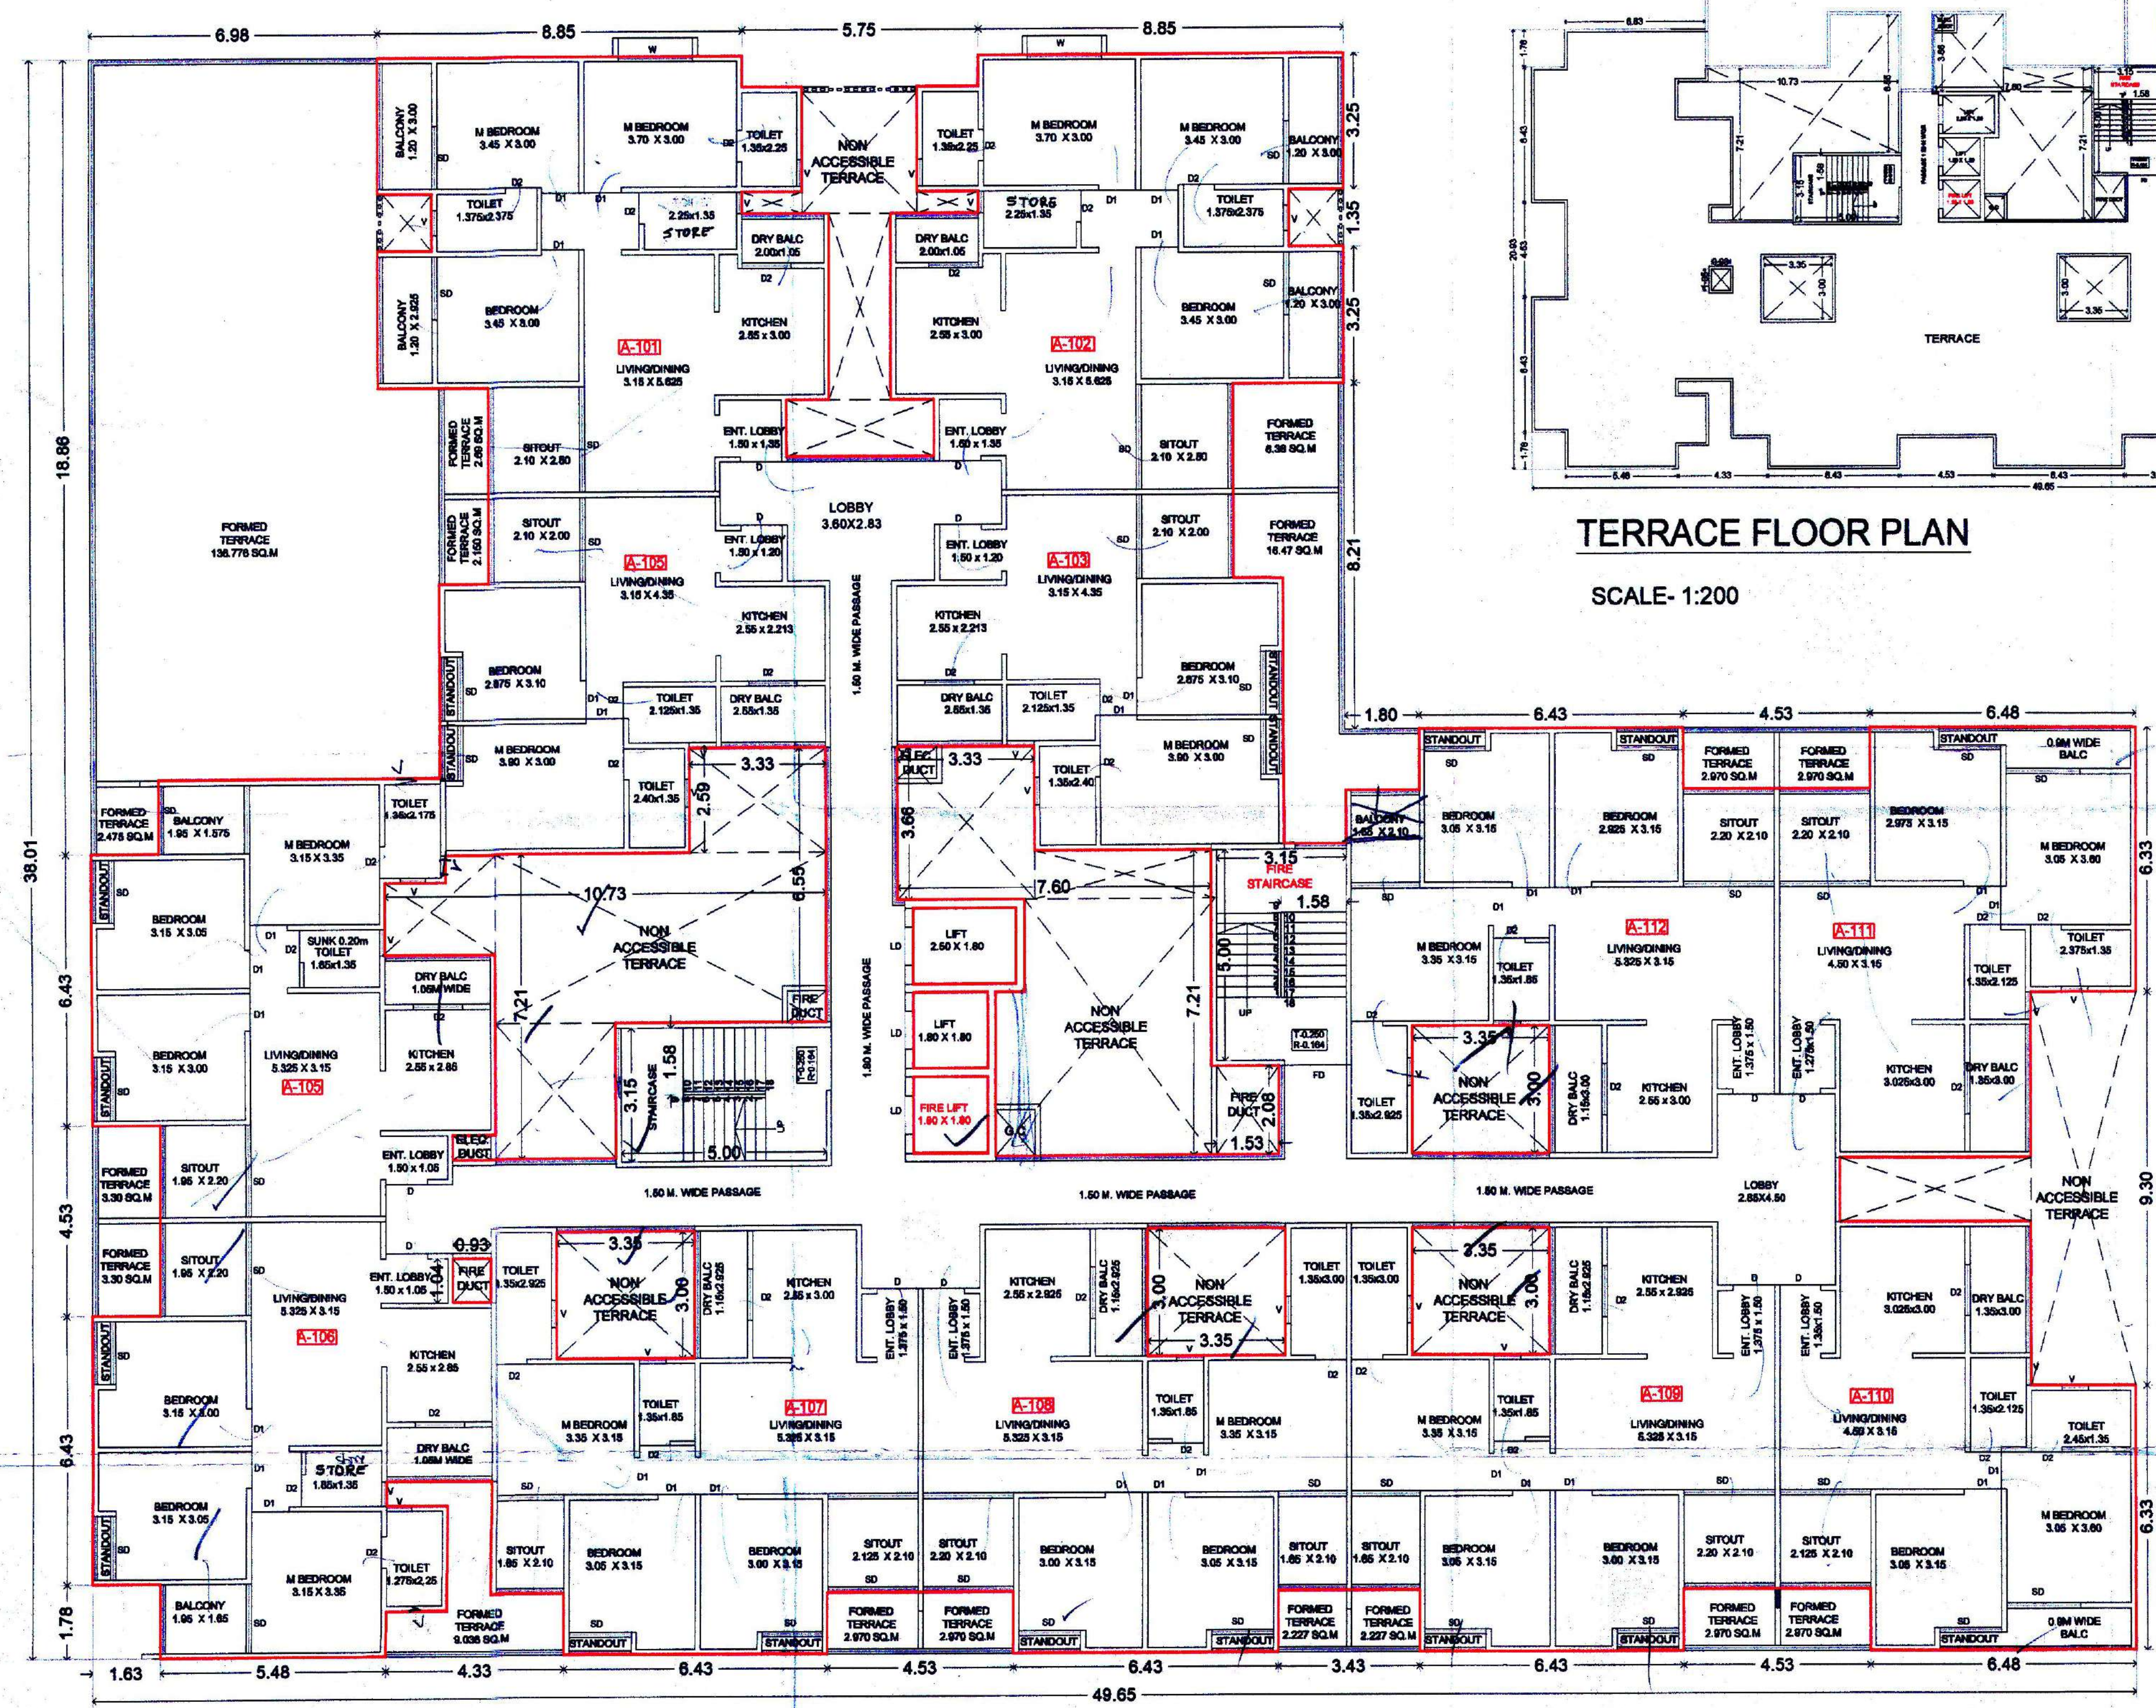

1ST FLOOR PLAN
SCALE- 1:100

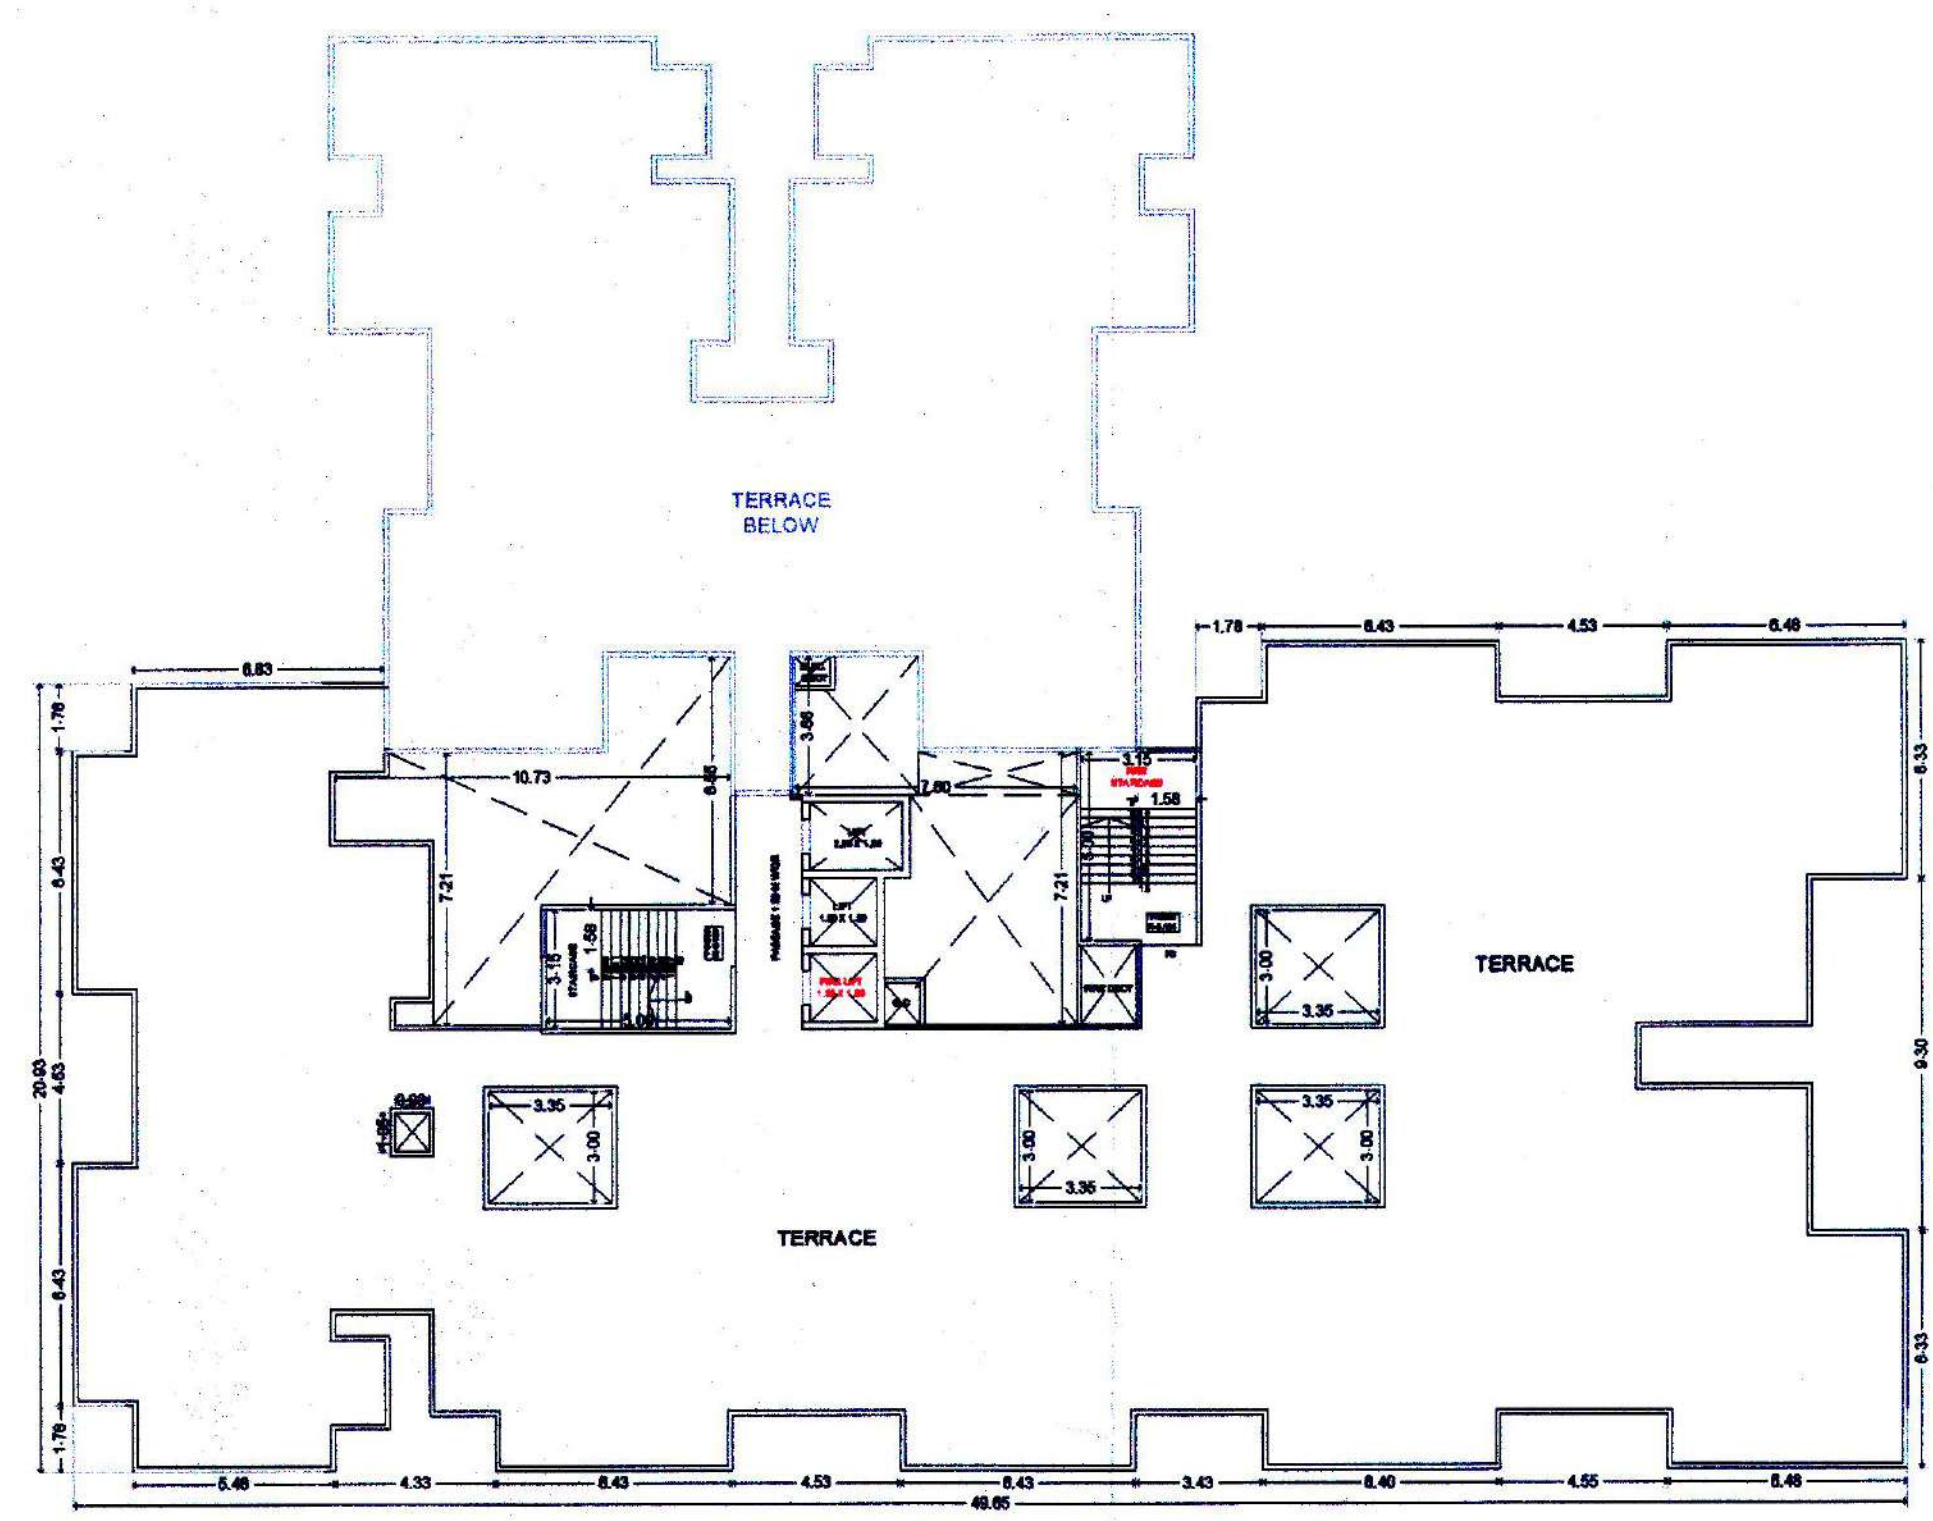

TERRACE FLOOR PLAN
SCALE- 1:200

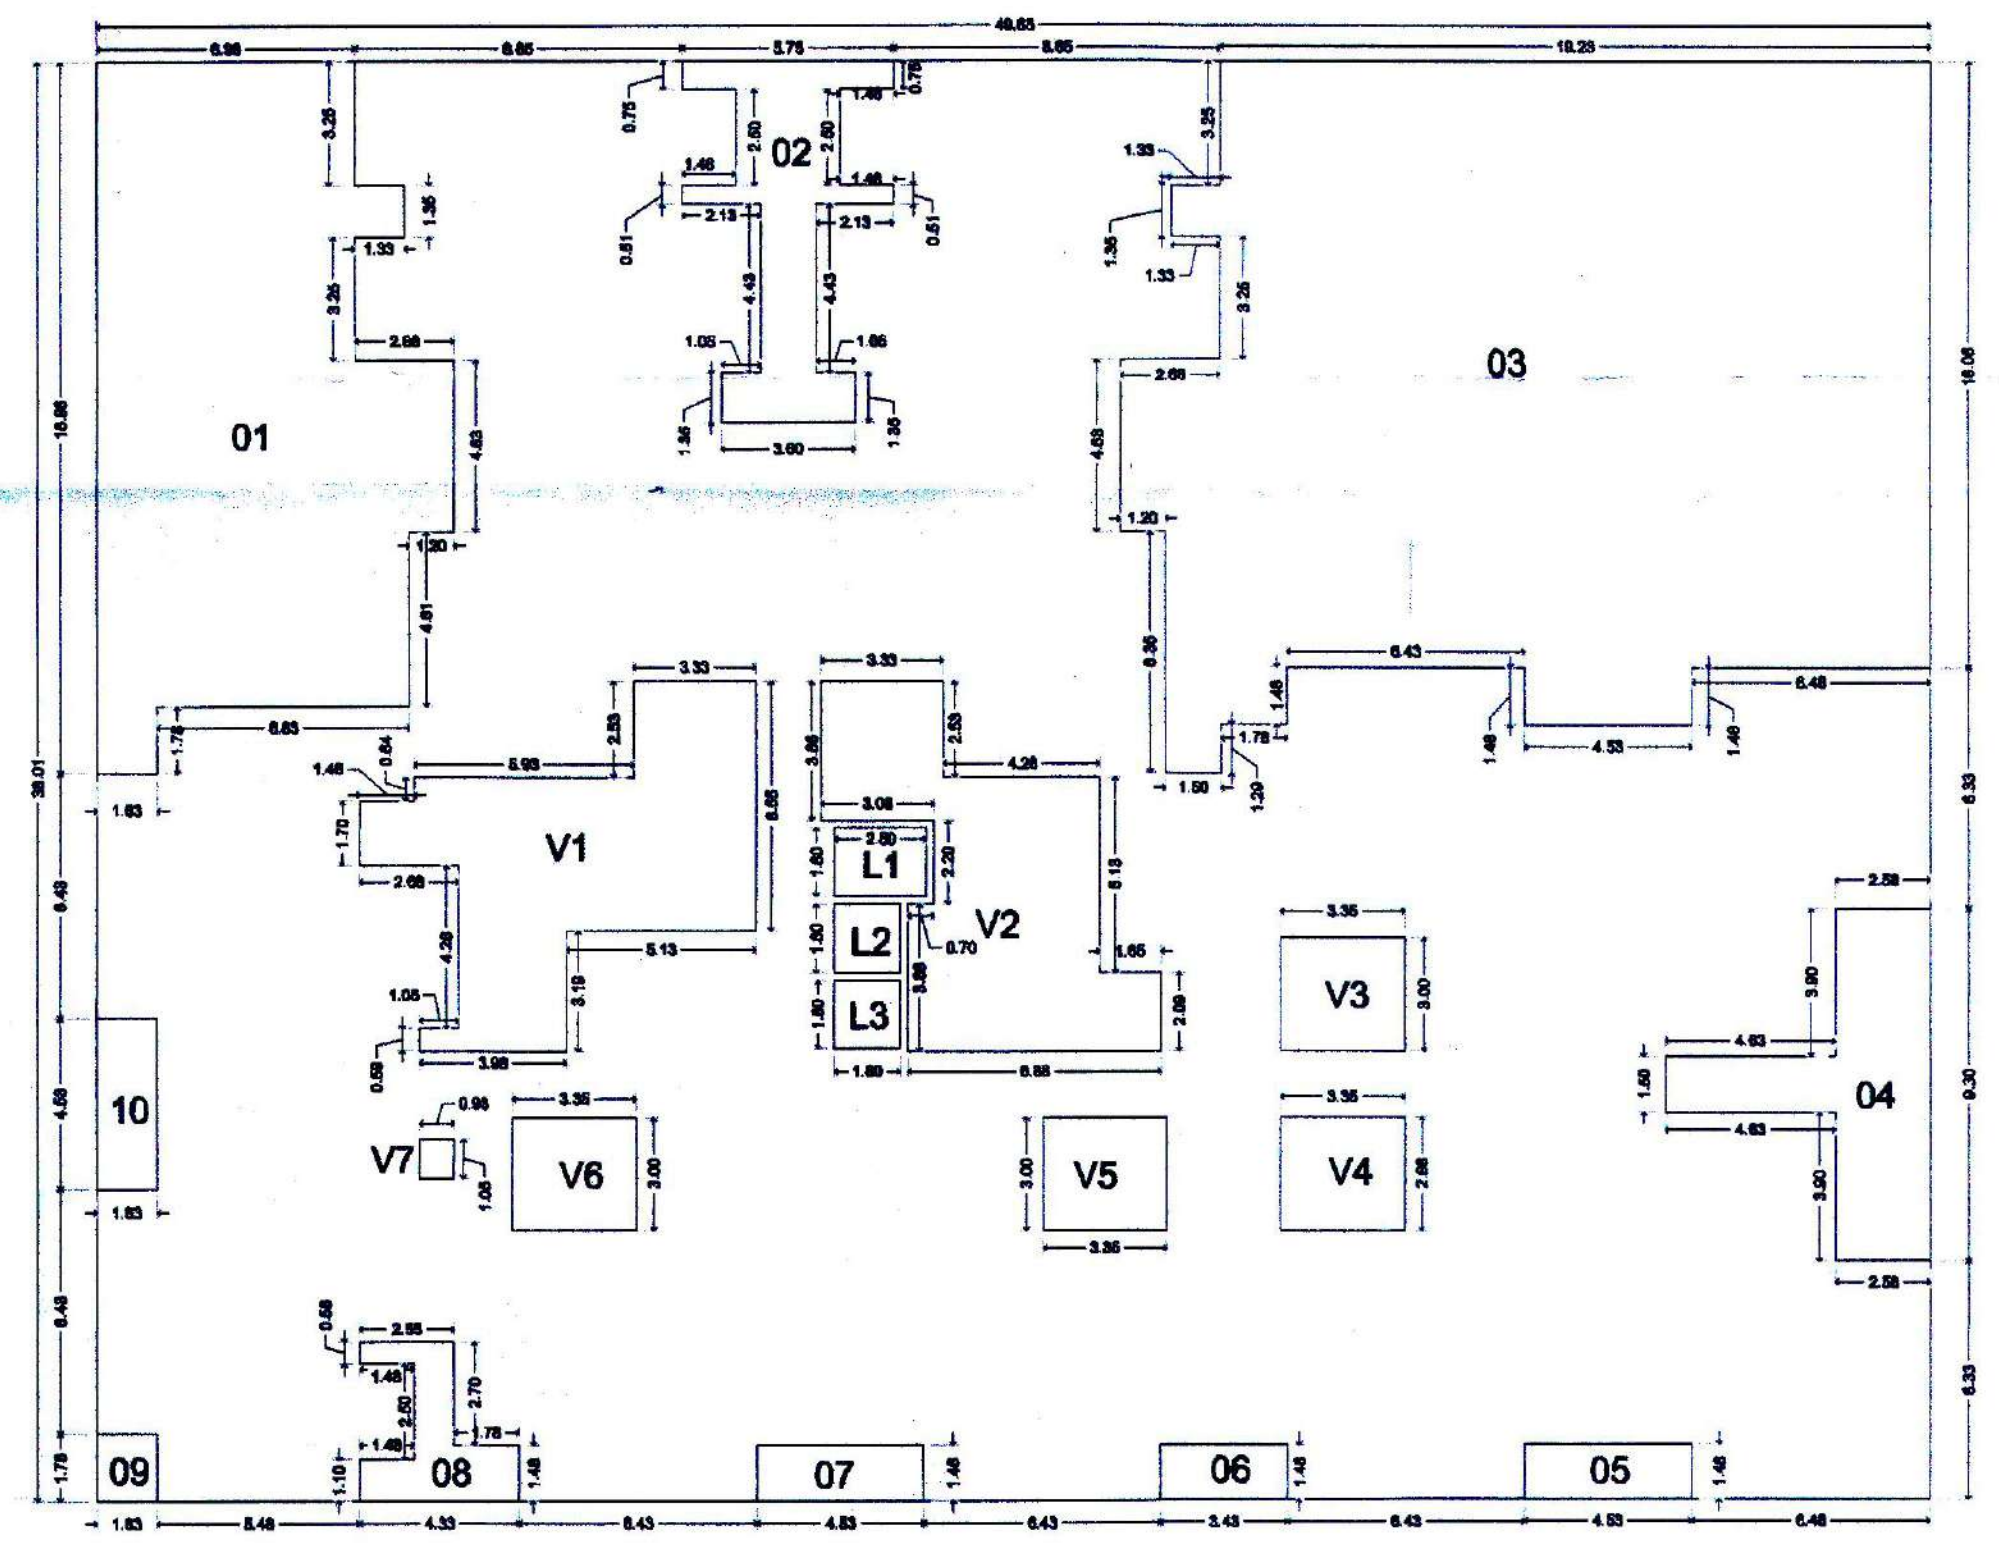

1ST FLOOR KEY PLAN
SCALE- 1:200

FSI CALCULATION

A-BLOCK	1887.20
01	143.01
02	25.76
03	341.64
04	30.89
05	6.87
06	5.05
07	6.87
08	9.58
09	2.88
10	7.35
V1	56.05
V2	50.86
V3	10.05
V4	10.05
V5	10.05
V6	10.05
V7	0.97
L1	4.50
L2	3.24
L3	3.24
TOTAL	1148.82

DESIGN ARCHITECT :-
VINOD DHUSIA
ARCHITECTS
Office No. 2, 1st Floor, Business Avenue-1, Opp Bank of Maharashtra, Near Pimpri Chinchwad, Pimpri, Pune.
Email: vinoddhushia@gmail.com

OWNER'S DECLARATION
OWNER'S NAME :- M/S. GRAND REALITY THROUGH MR. SHRIKANT HANUMANT PAWAR
OWNER SIGN :-

PROJECT :-
SURVEY NO. :- 139(P)
DESCRIPTION :- REGULAR TRACK, VILLAGE -TATHAWADE, PUNE

INWARD NO. :-

ARCHITECT - INTERIOR DESIGNER
Pat No. RA-4, D-1 Block, Kharadi, Near, New to the Avenue, Kharadi, Kharadi, Chinchwad, Pune-411 018
Email: vinoddhushia@gmail.com
Mob: 980 4180 / 980 870 2746

SHEET NO :- 03/11
DRAWN BY :- RUTUJA AWATE
KEY NO :-

ARCHITECT SIGN :-
MR. AMOL BUADE

DATE: 12 SEP 2024
SCALE:- 1:100