



STAMP OF APPROVAL

Tathawade/44/2025
Sanctioned No. B.P.
Subject to conditions mentioned in the
Office Order No.
even dated 31/03/2025
Pimpri
Date : 31/03/2025
Executive Engineer
Building Permission and Unauthorised Building
Construction Control Department
Pimpri Chinchwad Municipal Corporation
Pimpri-411 018.
City Engineer
Building Permission Dept
PCMC, Pimpri, Pune-18

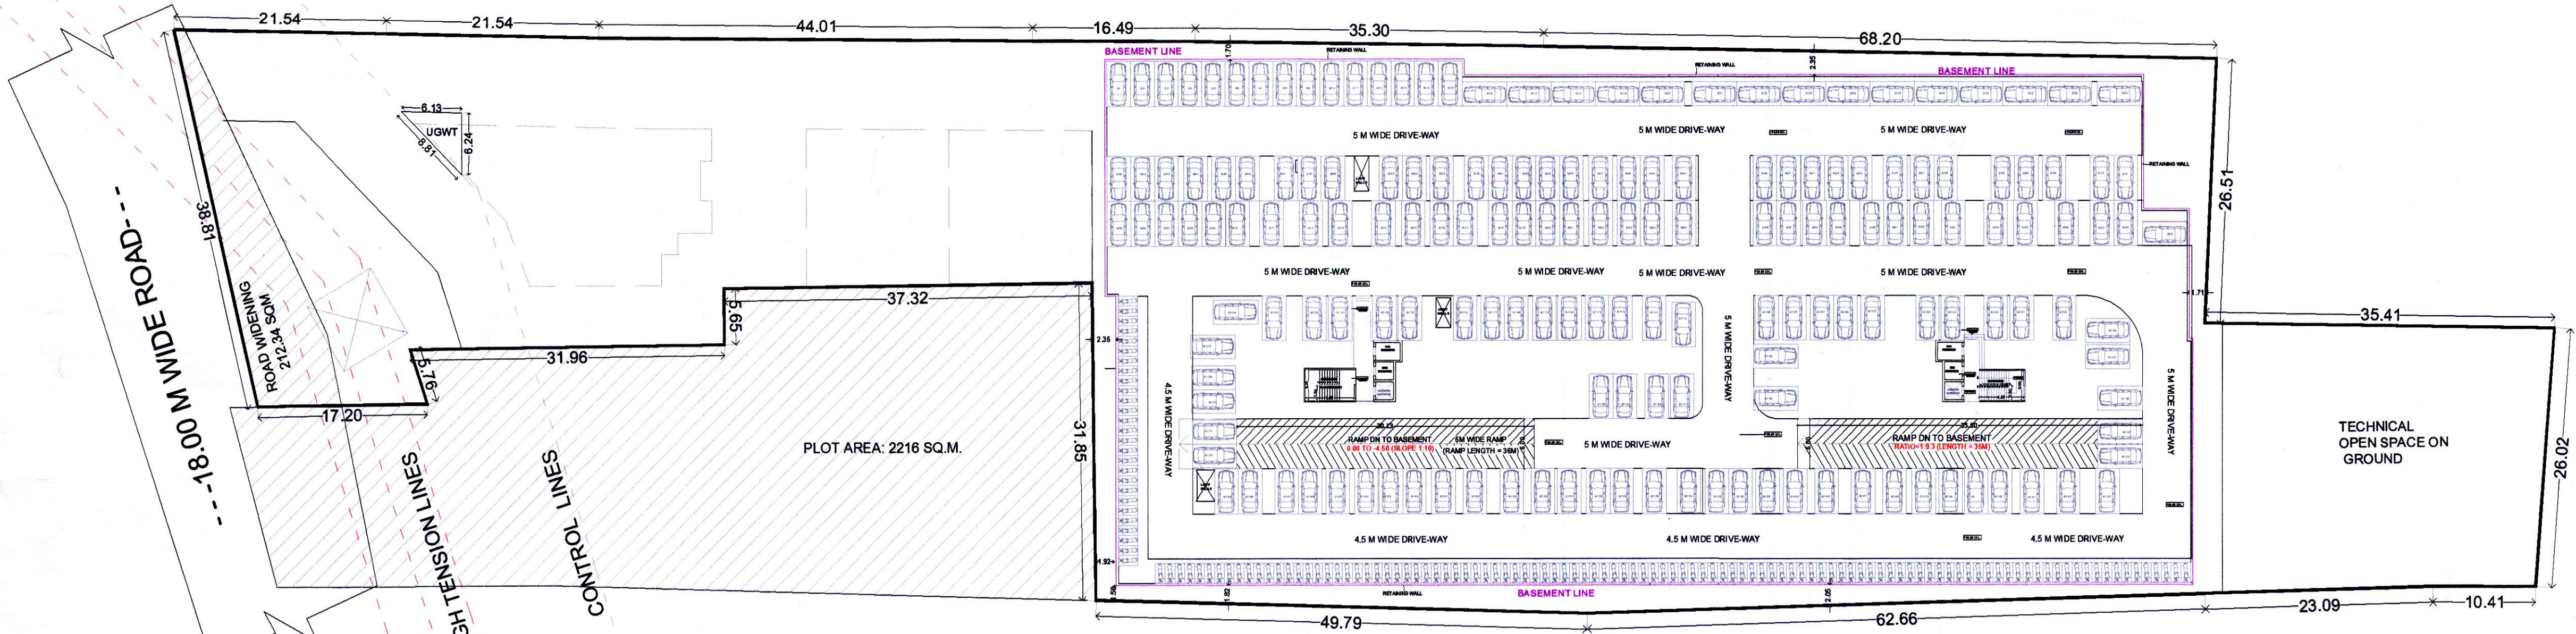


NO. OF CARS:- 140
NO. OF SCOOTER:- 198

BASEMENT FLOOR PLAN (SCALE:-1:500)

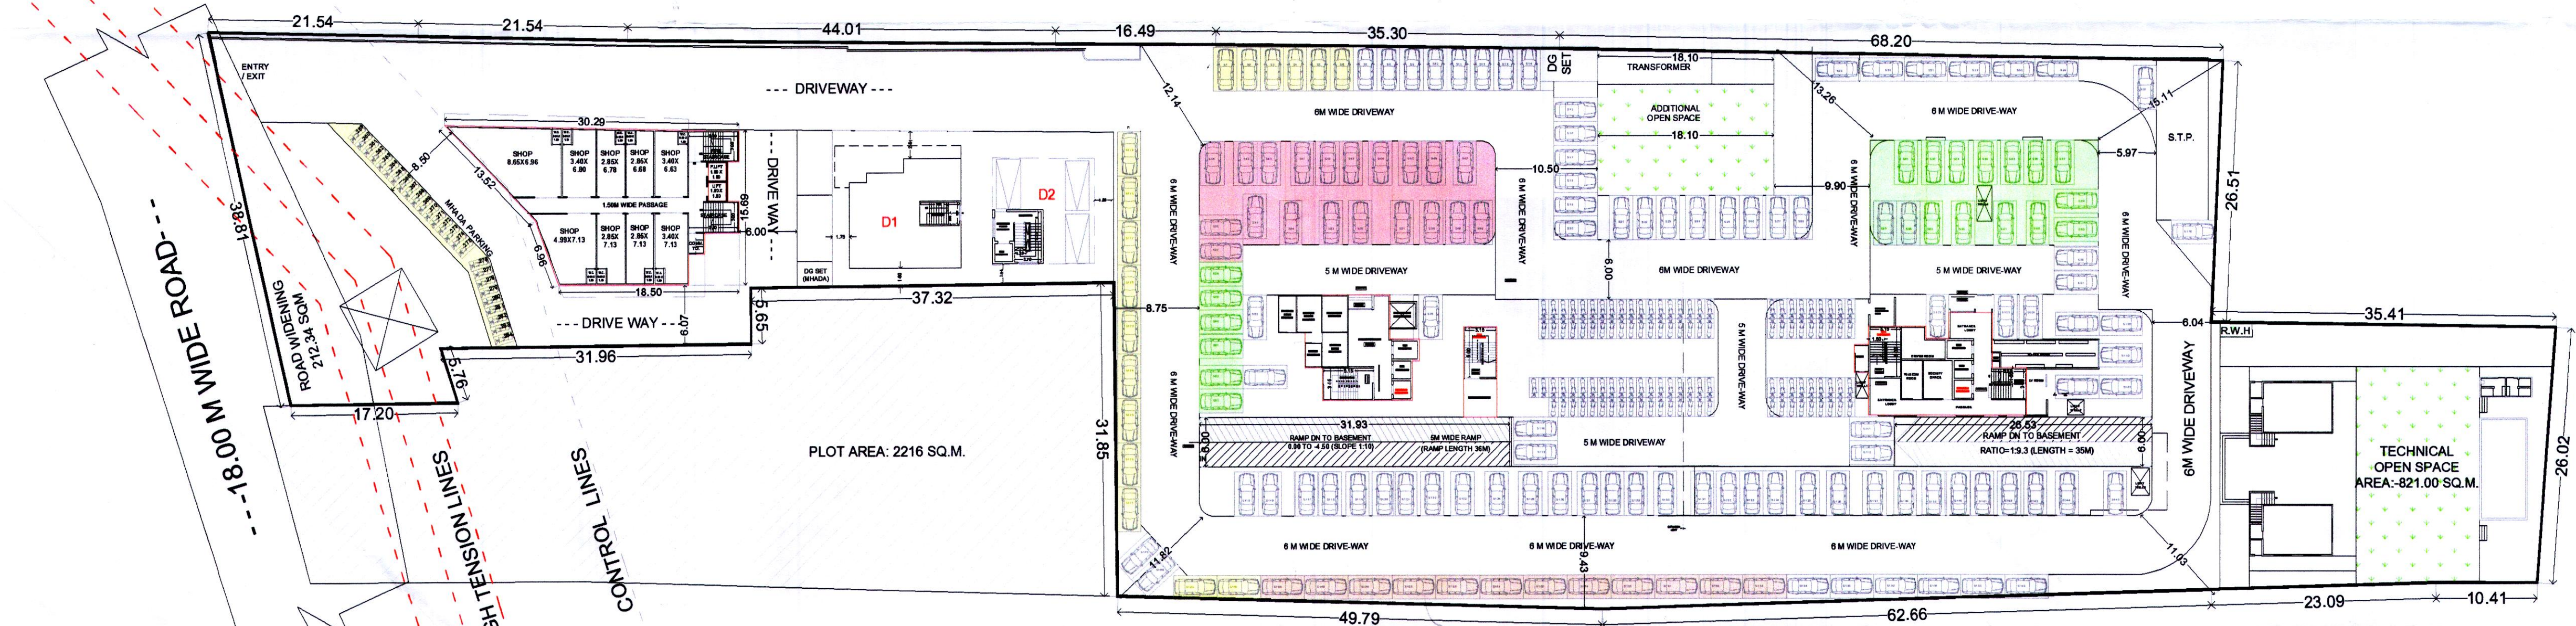

NO. OF CARS:- 140
NO. OF SCOOTER:- 198

GROUND FLOOR PLAN (SCALE:-1:500)

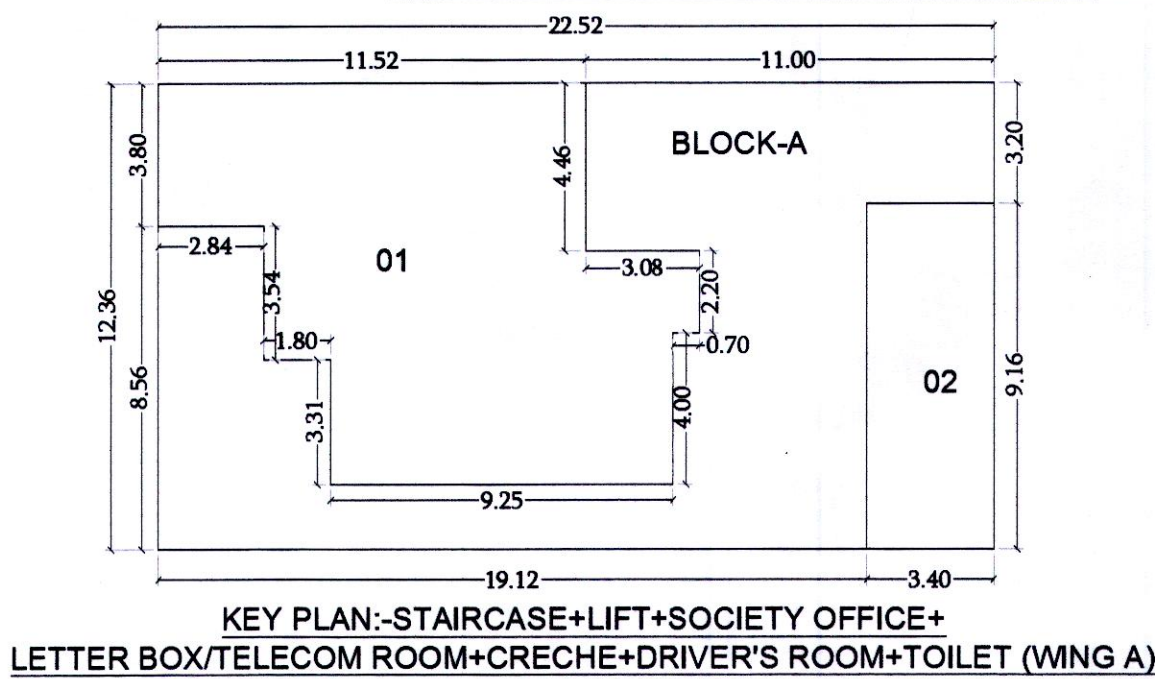

A-BLOCK	278.36
01	91.37
02	31.14
TOTAL	155.85

KEY PLAN:-STAIRCASE+LIFT+SOCIETY OFFICE+
LETTER BOX/ TELECOM ROOM+CRECHE+DRIVER'S ROOM+TOILET (WING B)

A-BLOCK	183.29100
01	17.94
02	19.55
03	6.27
TOTAL	139.53

LEGEND

REGULAR EV PARKING
CHARGING STATIONS FOR ELECTRIC VEHICLES
COMMERCIAL PARKING
MHADA PARKING
VISITORS PARKING

OWNER'S DECLARATION

OWNER'S NAME :-
M/S.GRAND REALITY THROUGH
MR. SHRIKANT HANUMANT PAWAR

OWNER SIGN :-

PROJECT :-
SURVEY NO.:- 139(P)
DESCRIPTION : REGULAR TRACK, VILLAGE -TATHAWADE, PUNE

INWARD NO.:

SHEET NO :- 02/12
DATE :
DRAWN BY :- RUTUJA AWATE
12 SEP 2024
KEY NO :-
ARCHITECT SIGN :-
MR. AMOL BUGADE
SCALE :- 1:100