



WING
B

STAMP OF APPROVAL

Sanctioned by: Tathawade/44/2025
Subject to conditions mentioned in the
Office Order No. 31/03/2025
even dated 31/03/2025
Pimpri
Date: 31/03/2025
Building Engineer
Building Permission and Unauthorised Housing
Construction Control Department
Pimpri Chinchwad Municipal Corporation
Pimpri-411 019, P.C.M.C., Pune-18

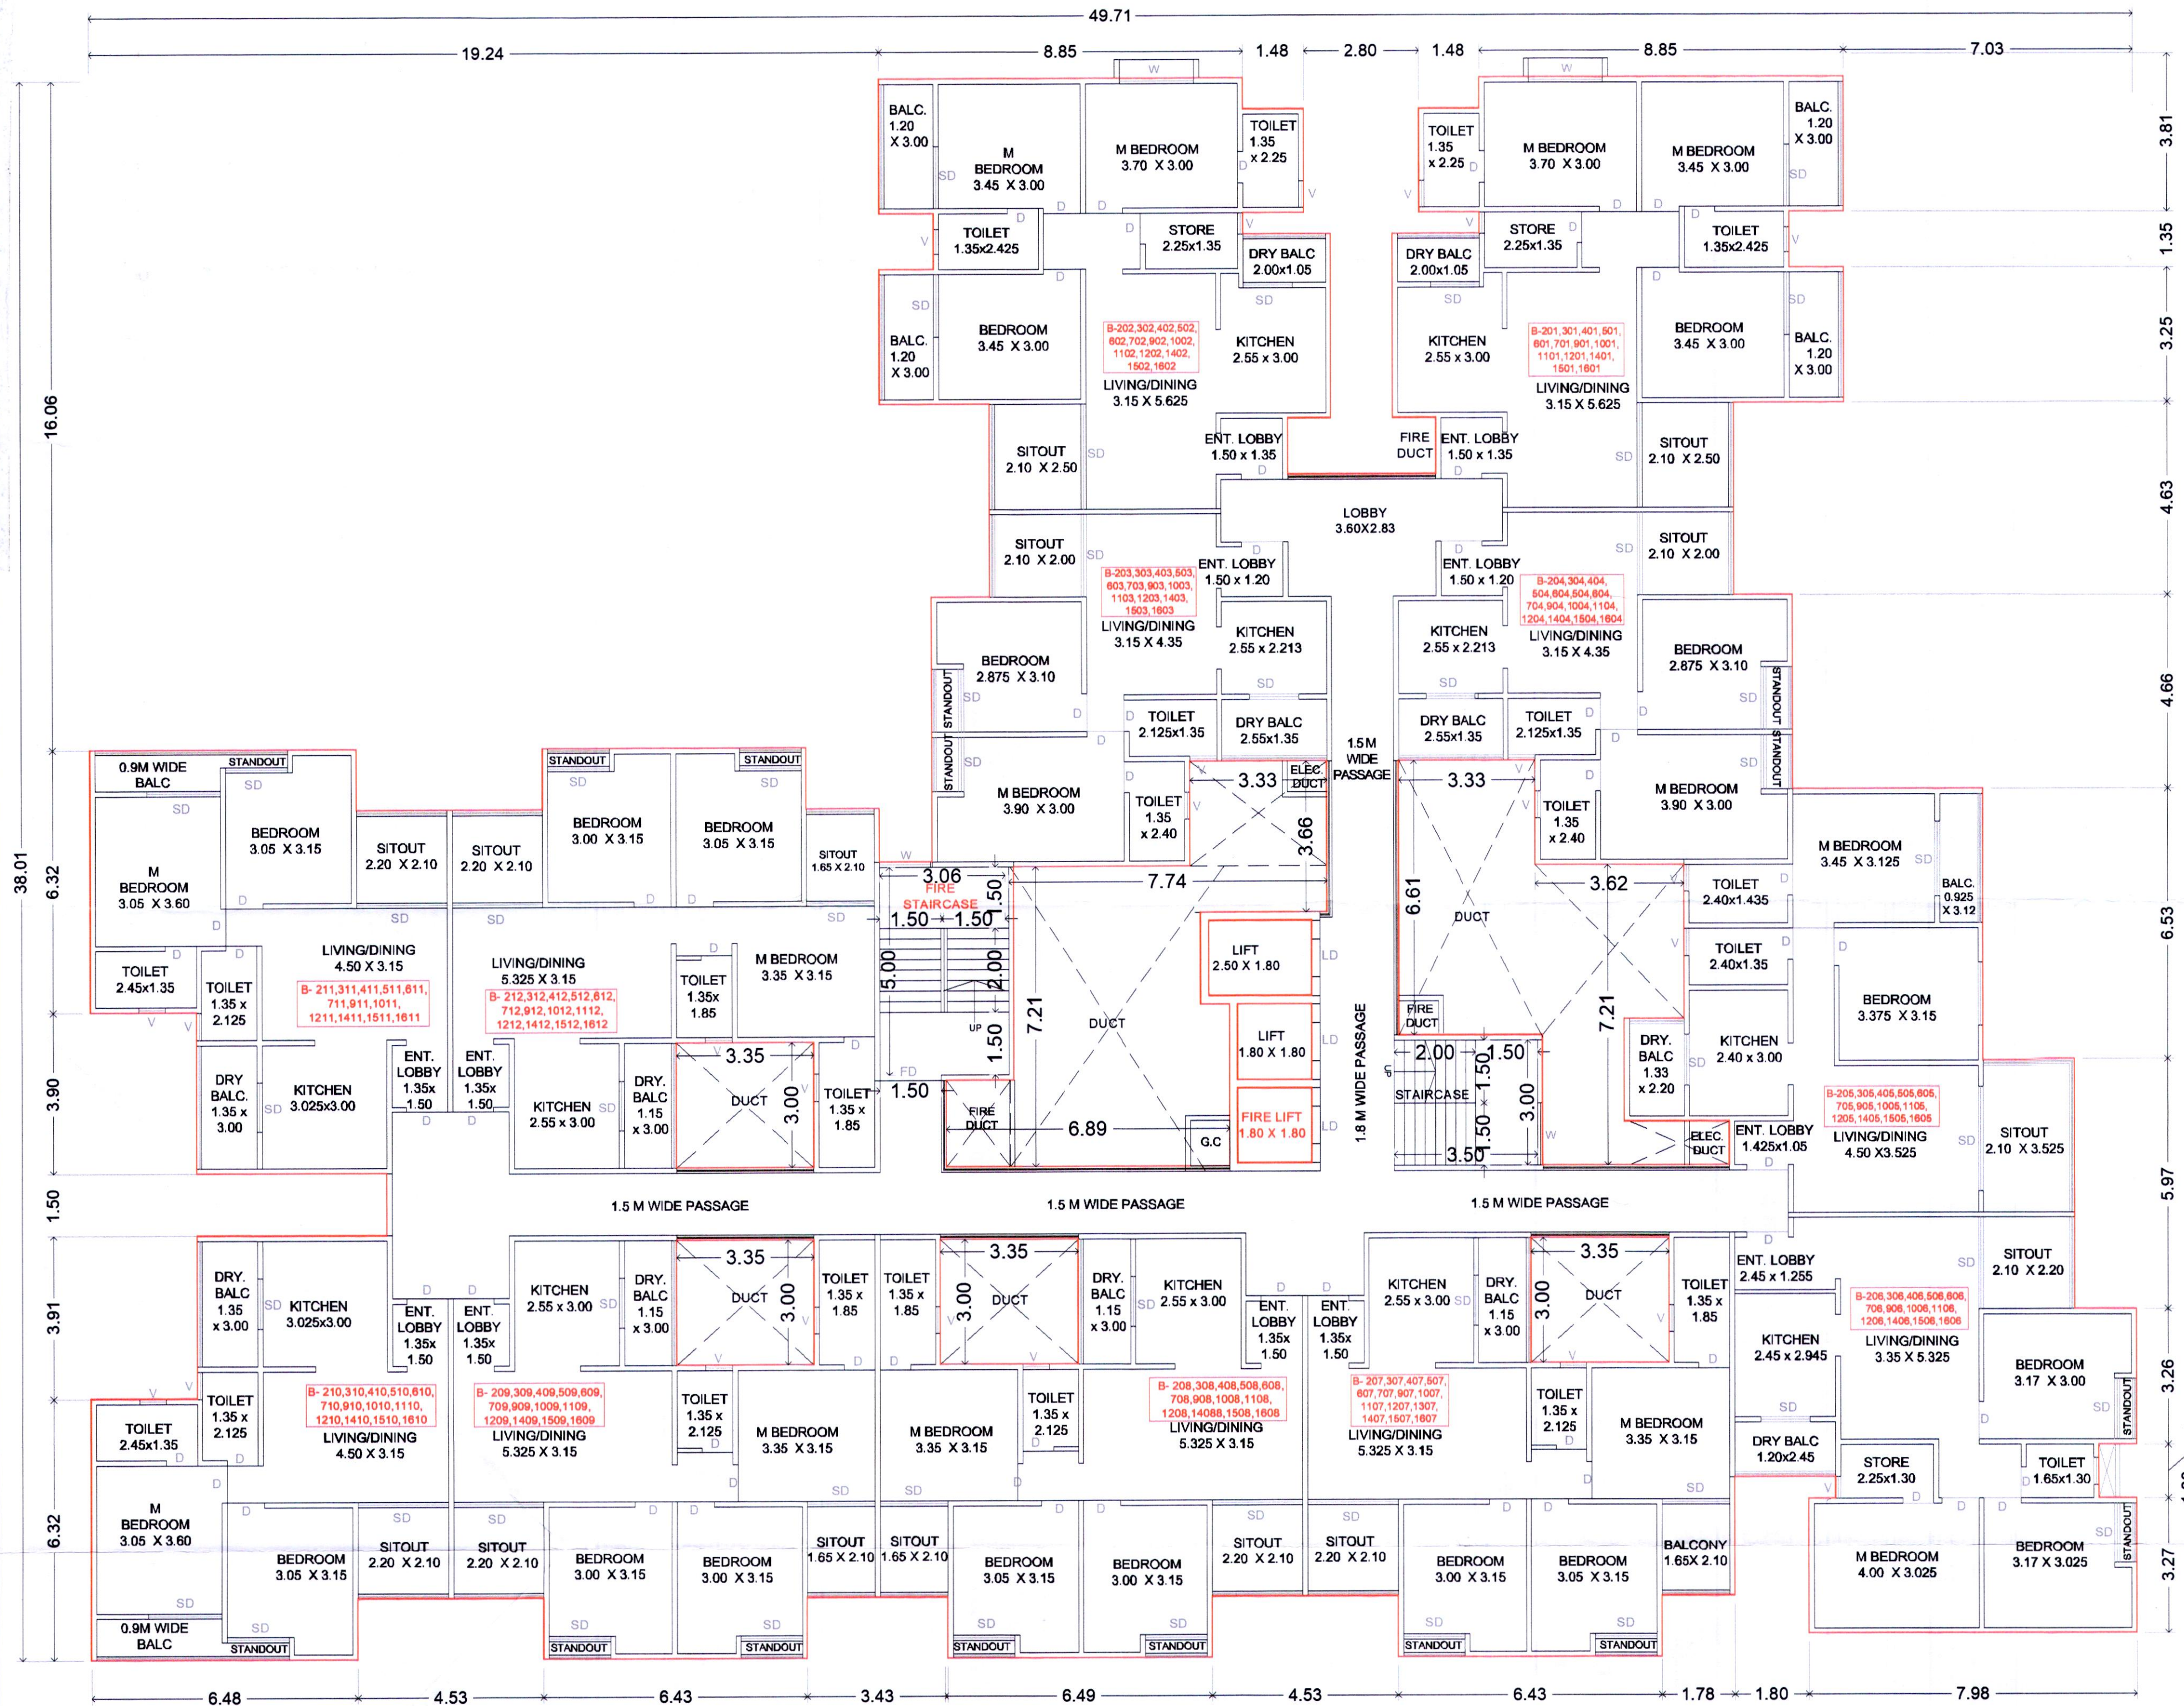

TYPICAL:- 2ND,3RD,4TH,5TH,6TH,7TH,9TH,10TH,11TH,
12TH,14TH,15TH,16TH FLOOR PLAN

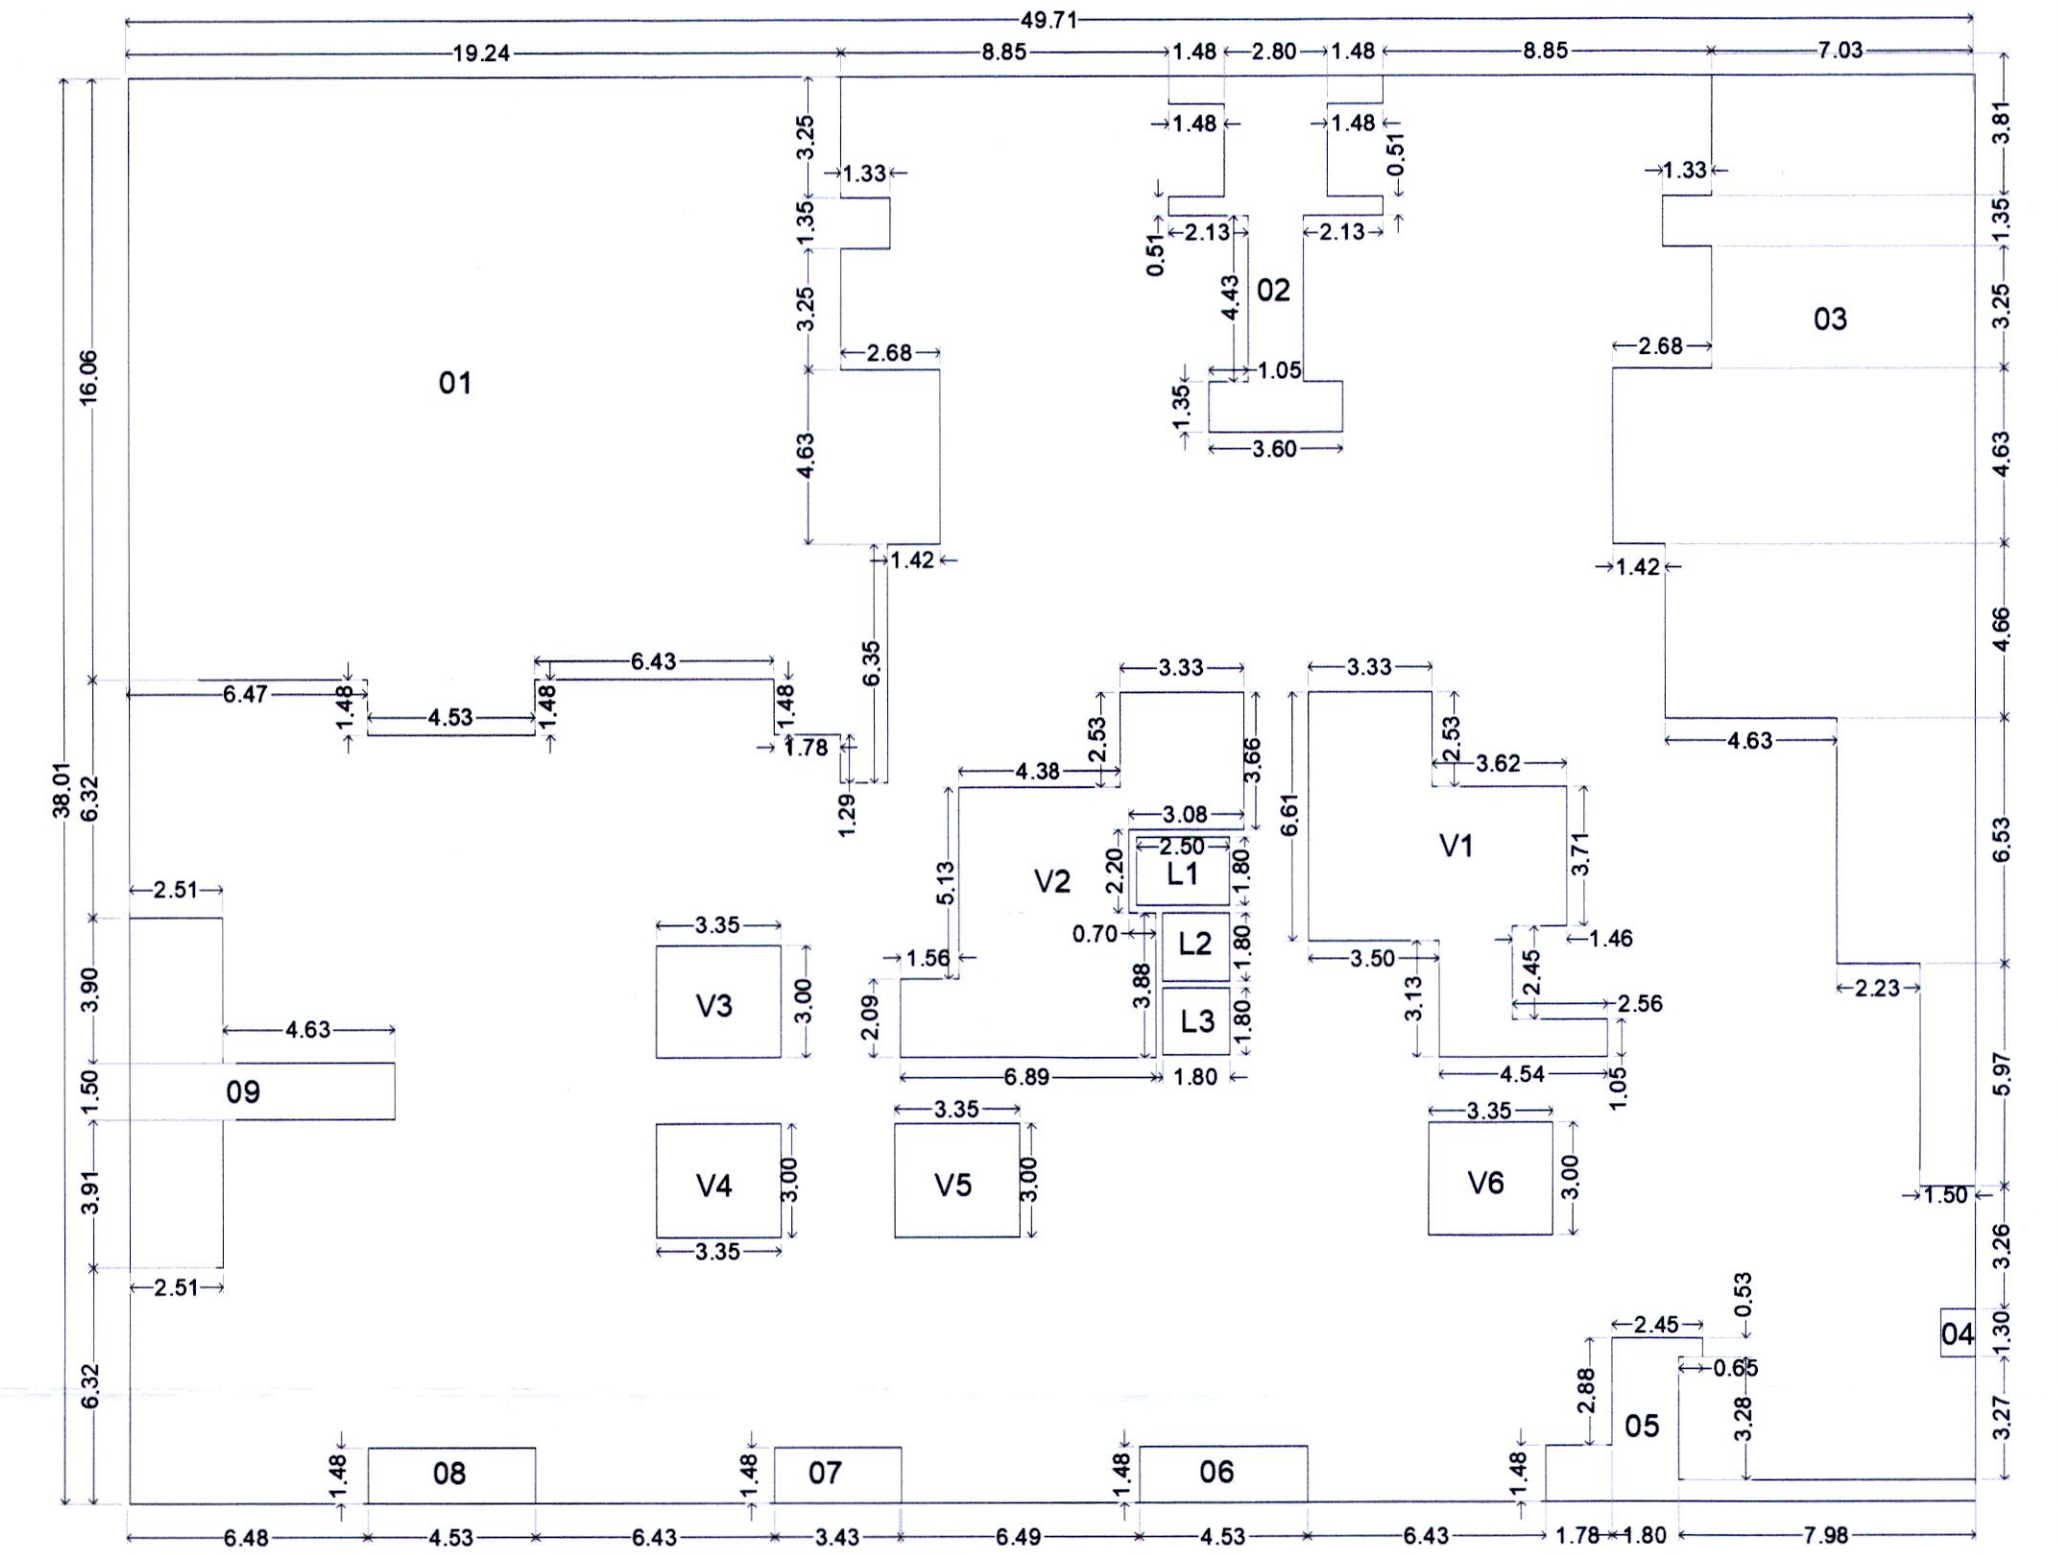

KEY PLAN:-2ND,3RD,4TH,5TH,6TH,7TH,9TH,10TH,11TH,
12TH,14TH,15TH,16TH FLOOR PLAN (SCALE:- 1:200)

A-BLOCK	1889.48
01	339.42
02	25.76
03	174.40
04	1.20
05	15.18
06	6.67
07	5.05
08	6.67
09	30.28
V1	45.09
V2	51.20
V3	10.05
V4	10.05
V5	10.05
V6	10.05
L1	4.50
L2	3.24
L3	3.24
TOTAL	1137.38

OWNER'S DECLARATION	
OWNER'S NAME :- M/S.GRAND REALITY THROUGH MR. SHRIKANT HANUMANT PAWAR	OWNER SIGN :-
PROJECT :-	
SURVEY NO. :- 139(P)	
DESCRIPTION :- REGULAR TRACK, VILLAGE -TATHAWADE, PUNE	
INWARD NO. :-	
SHEET NO :- 07/12	
DATE :-	
DRAWN BY :- RUTUJA AWATE	
12 SEP 2024	
KEY NO :-	
ARCHITECT SIGN :-	
MR. AMOL BUGADE	
SCALE :- 1:100	

PATIL & BUGADE
ASSOCIATES
ARCHITECT - INTERIOR DESIGNER
Plot No. P-10, D-3 Block, Narayan, Near, New to
St. Andrews School, HUDA, Chinchwad, Pune-411 009
982 350 4590 | 902 870 2749