



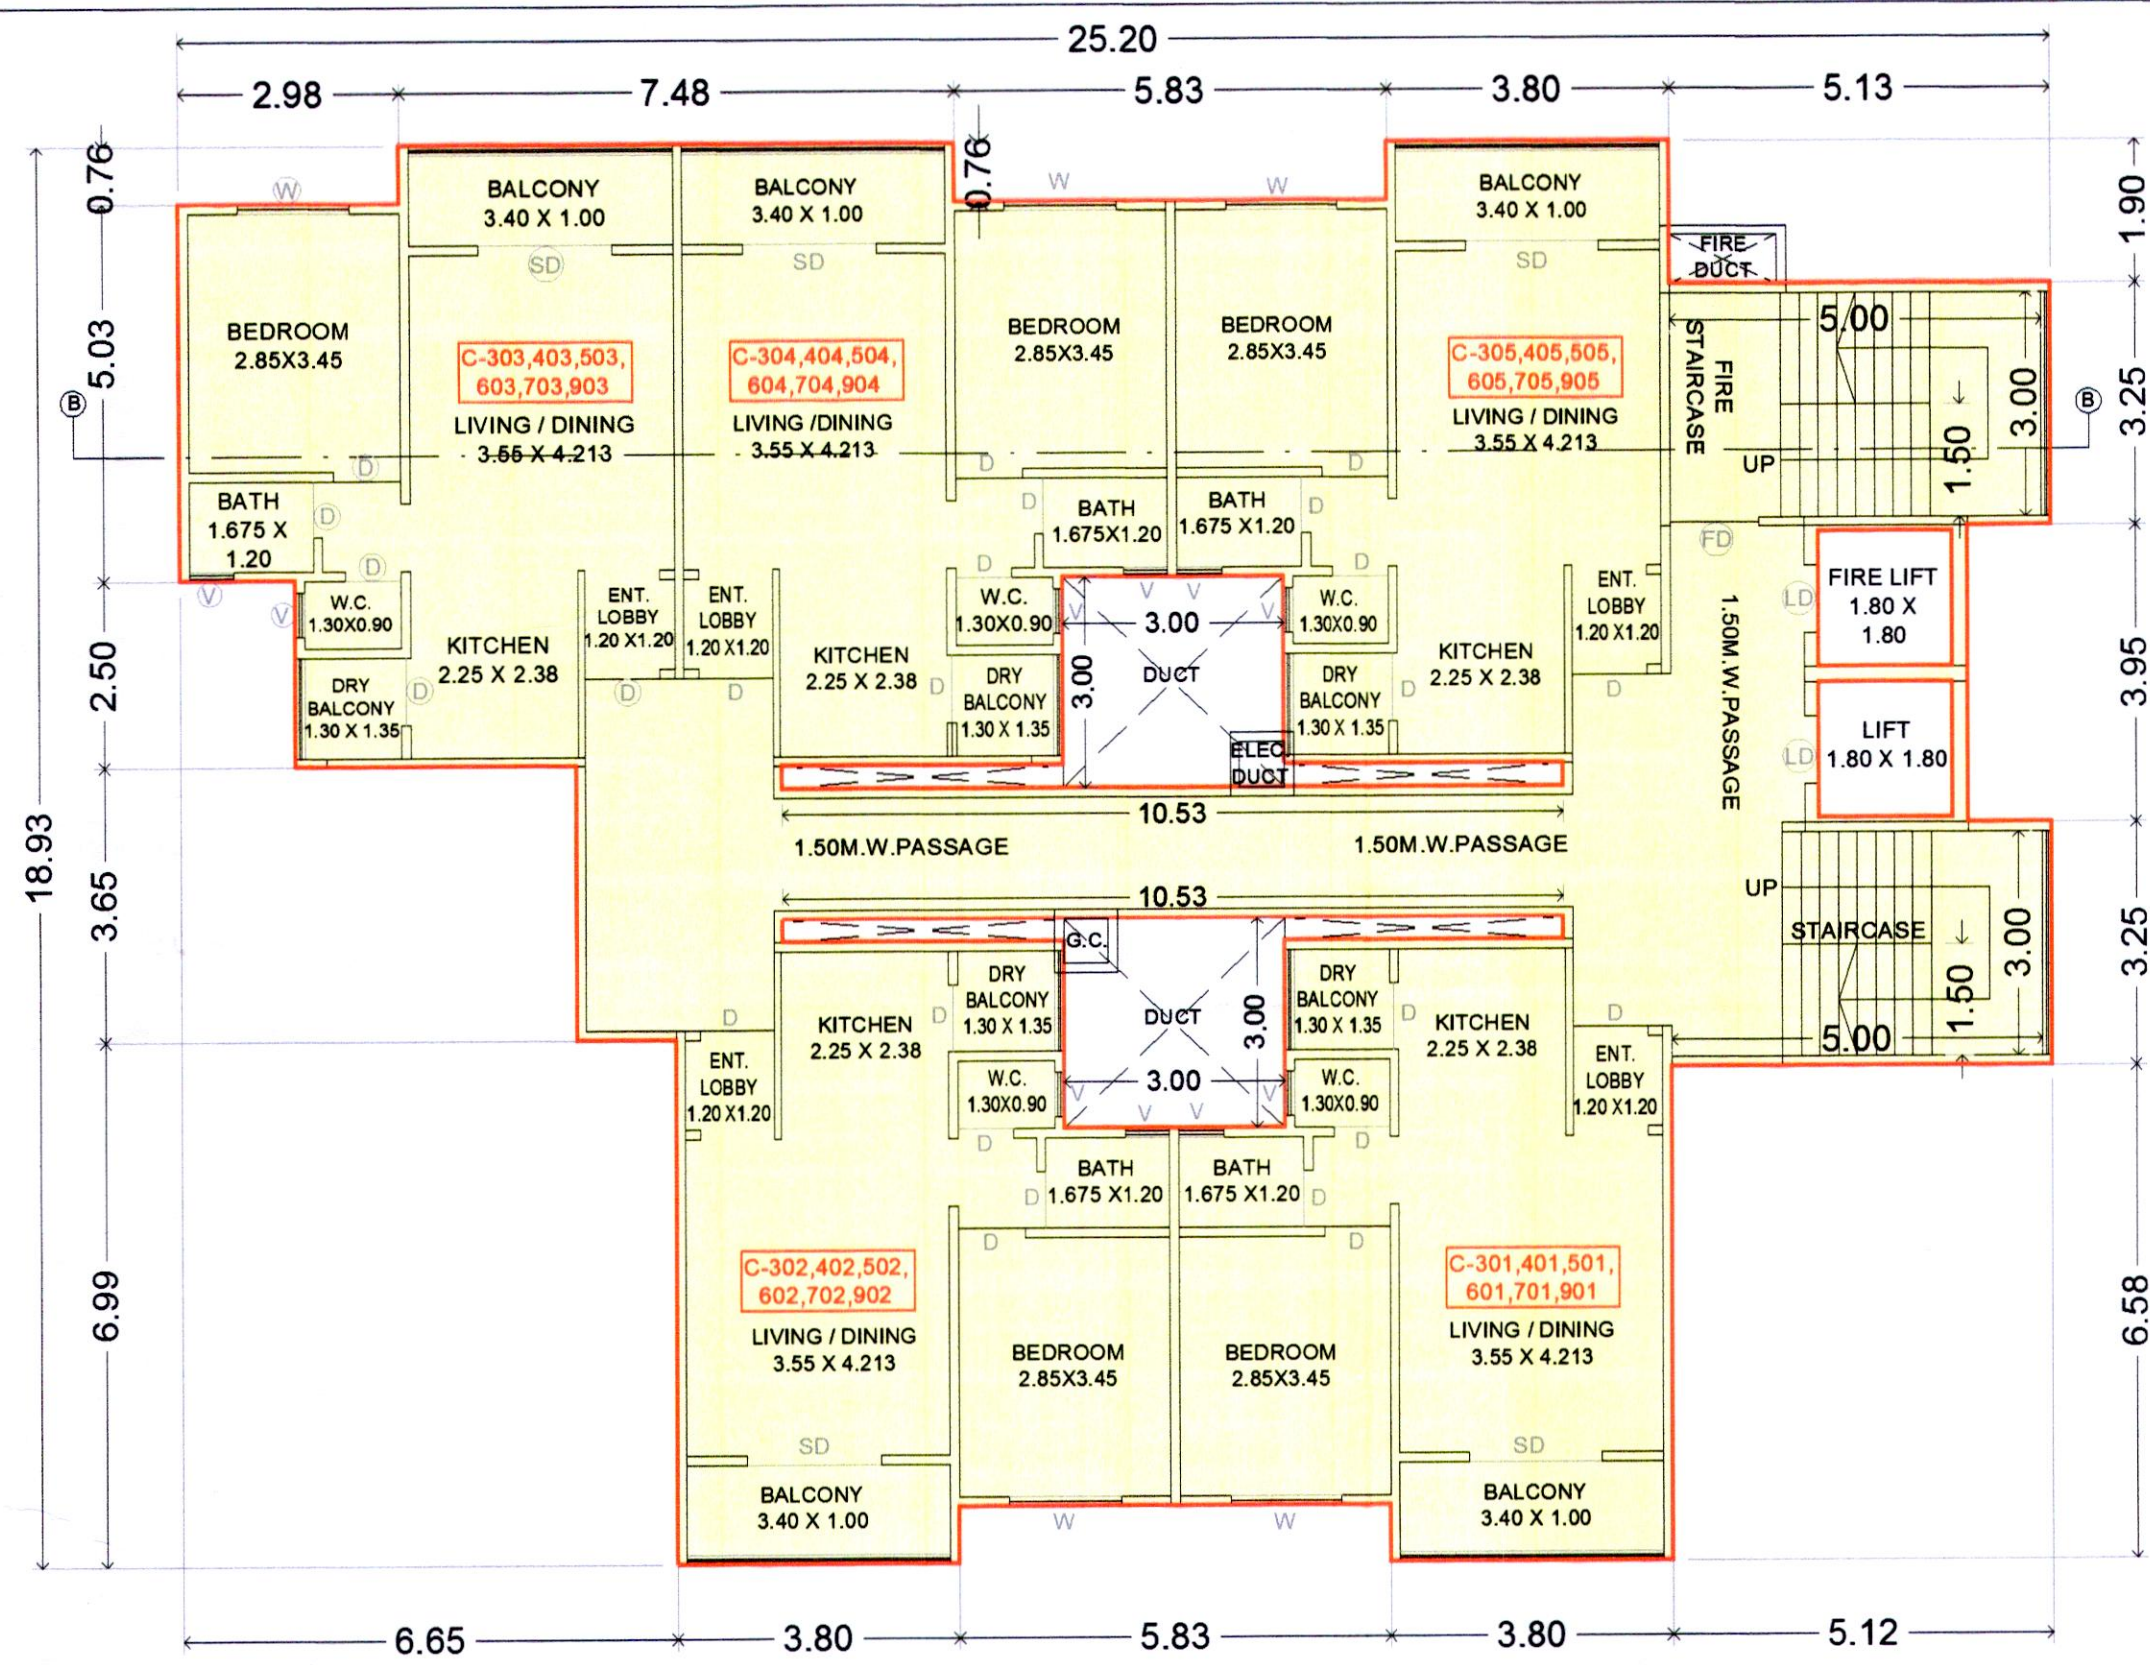


3RD,4TH,5TH,6TH,7TH,9TH FLOOR PLAN

REFUGE AREA CALCULATION: WING-C
 NO. OF OCCUPANTS CONSIDERED FOR REFUGE AREA i.e.
 ACCORDING TO RESIDENTIAL BUILDING,
 A) OCCUPANT LOAD=5 PERSON/TENEMENT
 B) REFUGE AREA = 0.3 SQ.M./ TENEMENT
 C) NO. OF TENEMENTS FOR 2 CONSECUTIVE FLRS.+1 REFUGE FLR.=10+5=15 TENEMENTS
 REFUGE AREA REQUIRED (AxBXC) = 15X5X0.3 = 22.5 SQ.M. (REQ.)
 D) REFUGE AREA FOR HANDICAPPED PERSONS=0.875 SQ.M.
 TOTAL REFUGE AREA REQUIRED=22.5+0.875=23.38 SQ.M.
 PROVIDED : 24.00 SQ.M.

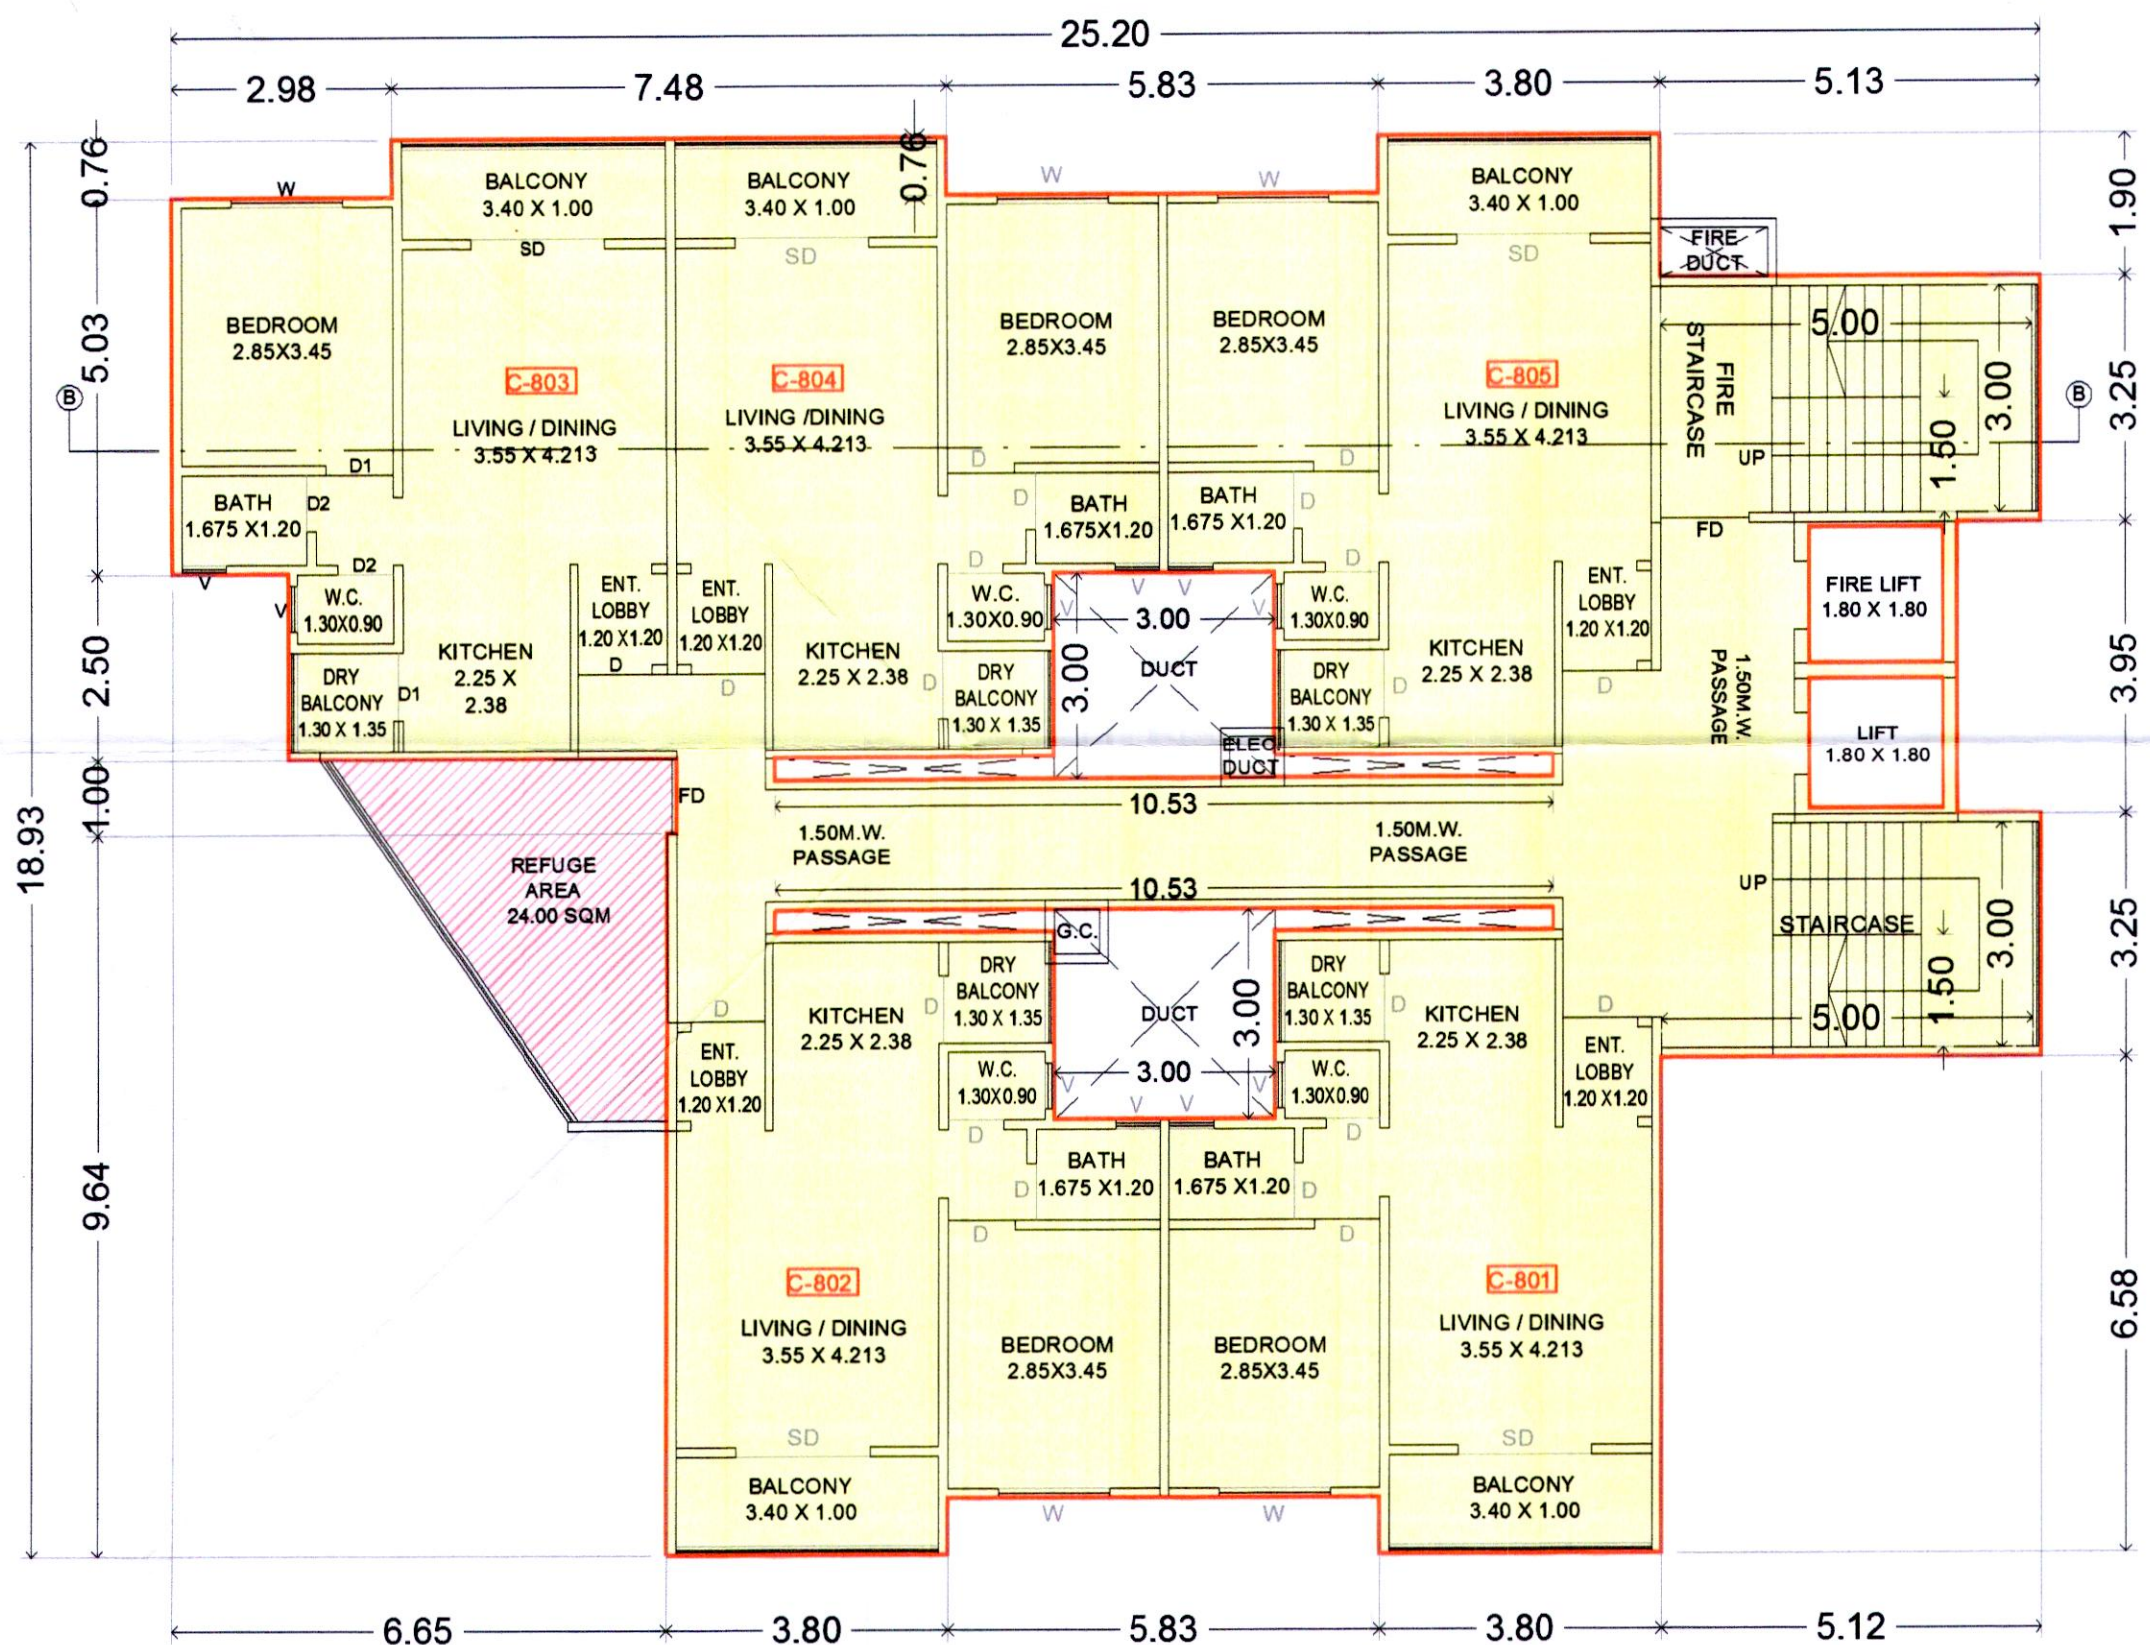


8TH FLOOR PLAN (REFUGE)

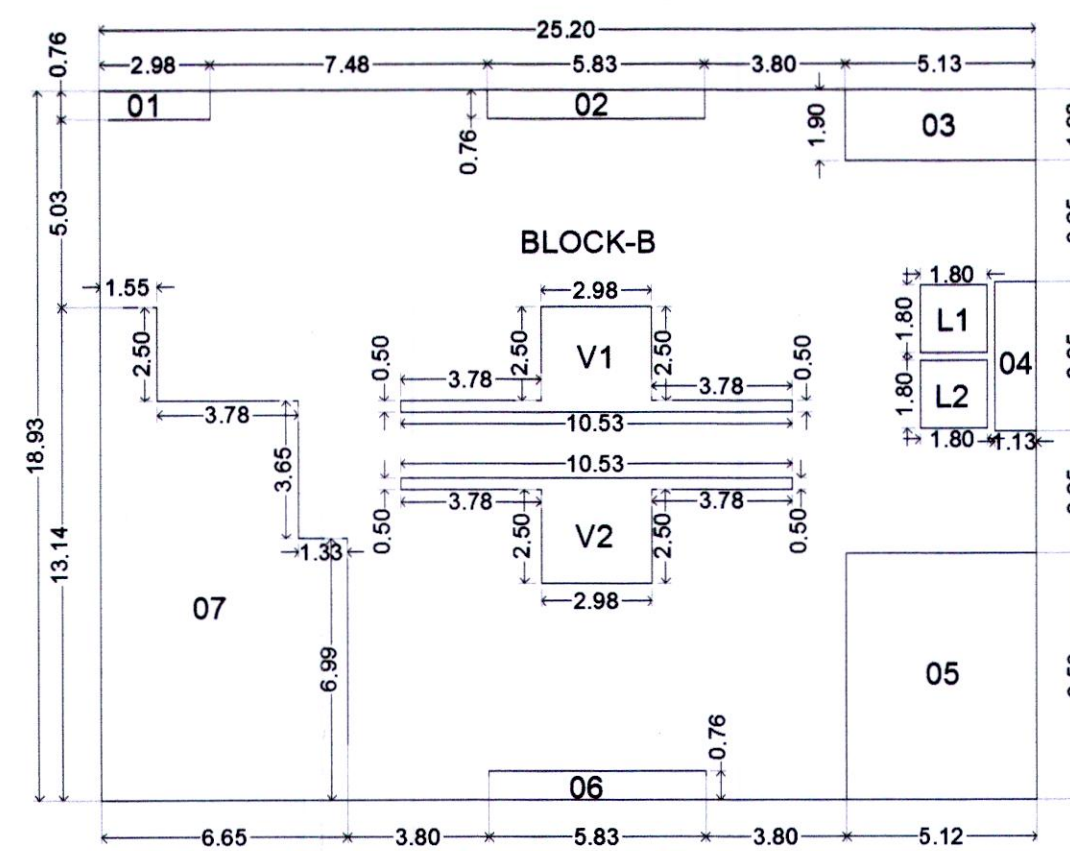


KEY PLAN:-3RD,4TH,5TH,6TH,7TH,9TH FLOOR PLAN
 (SCALE:- 1:200)

B-BLOCK	476.91
01	2.27
02	4.44
03	9.74
04	4.44
05	33.70
06	4.44
07	69.78
V1	10.60
V2	10.60
L1	3.24
L2	3.24
TOTAL	320.43

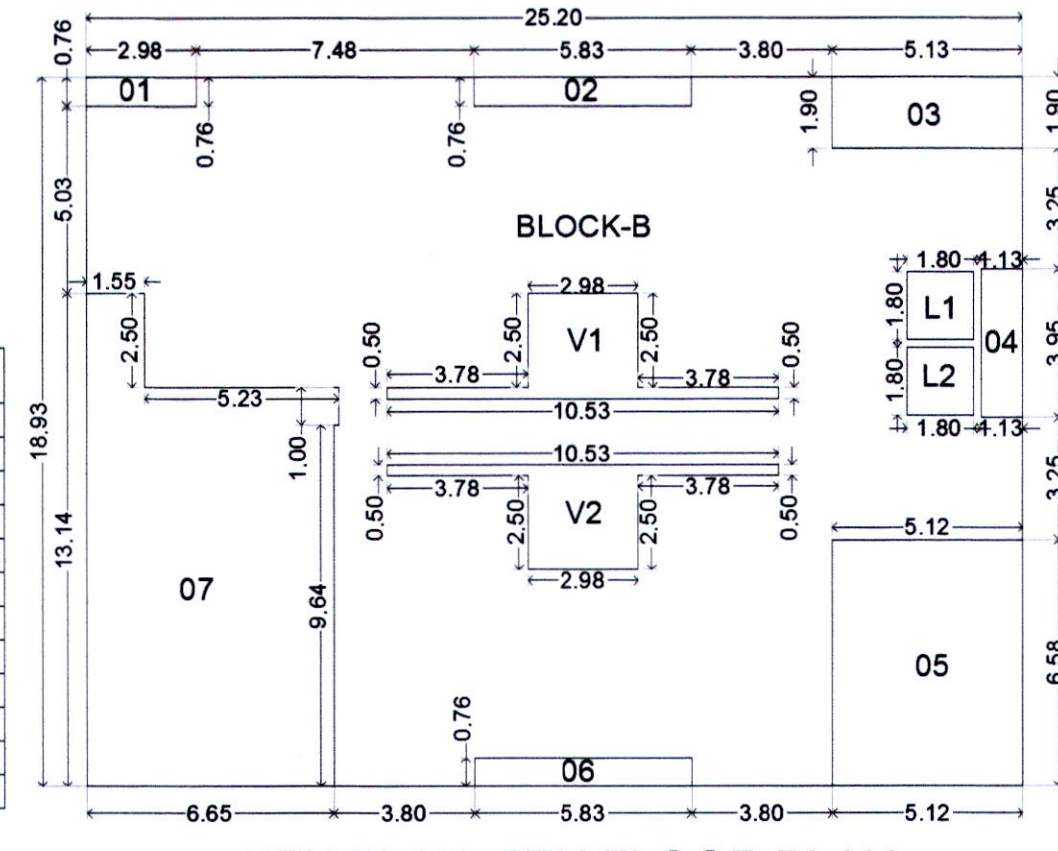


KEY PLAN:-8TH FLOOR PLAN
 (SCALE:- 1:200)

B-BLOCK	476.91
01	2.27
02	4.44
03	9.74
04	4.44
05	33.70
06	4.44
07	74.74
V1	10.60
V2	10.60
L1	3.24
L2	3.24
TOTAL	315.47

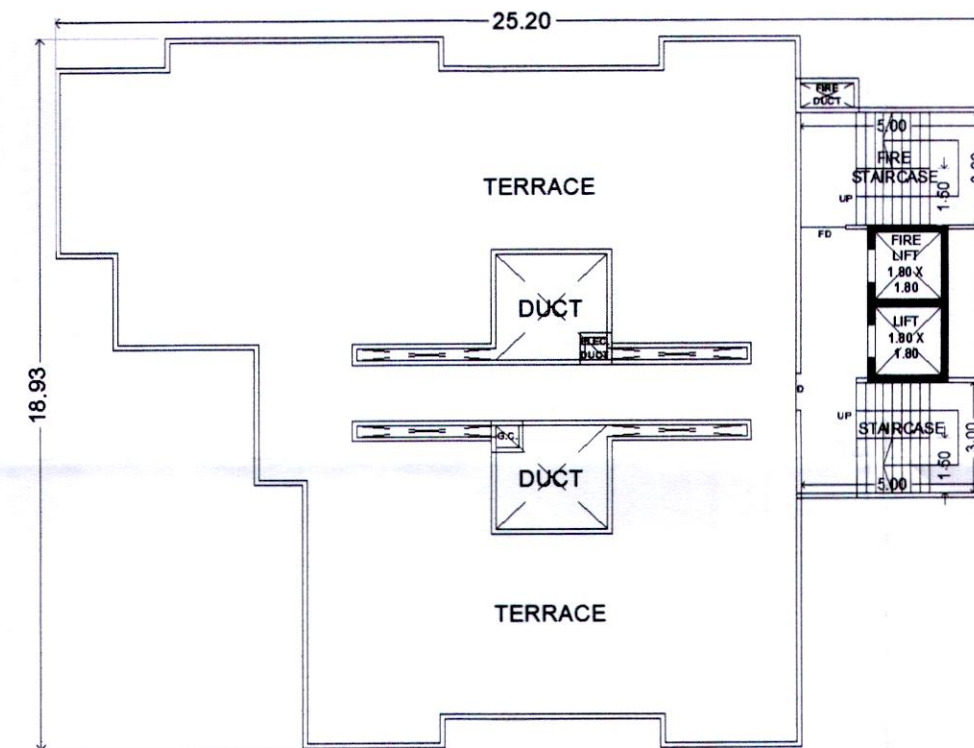

TERRACE FLOOR PLAN
 (SCALE:- 1:200)

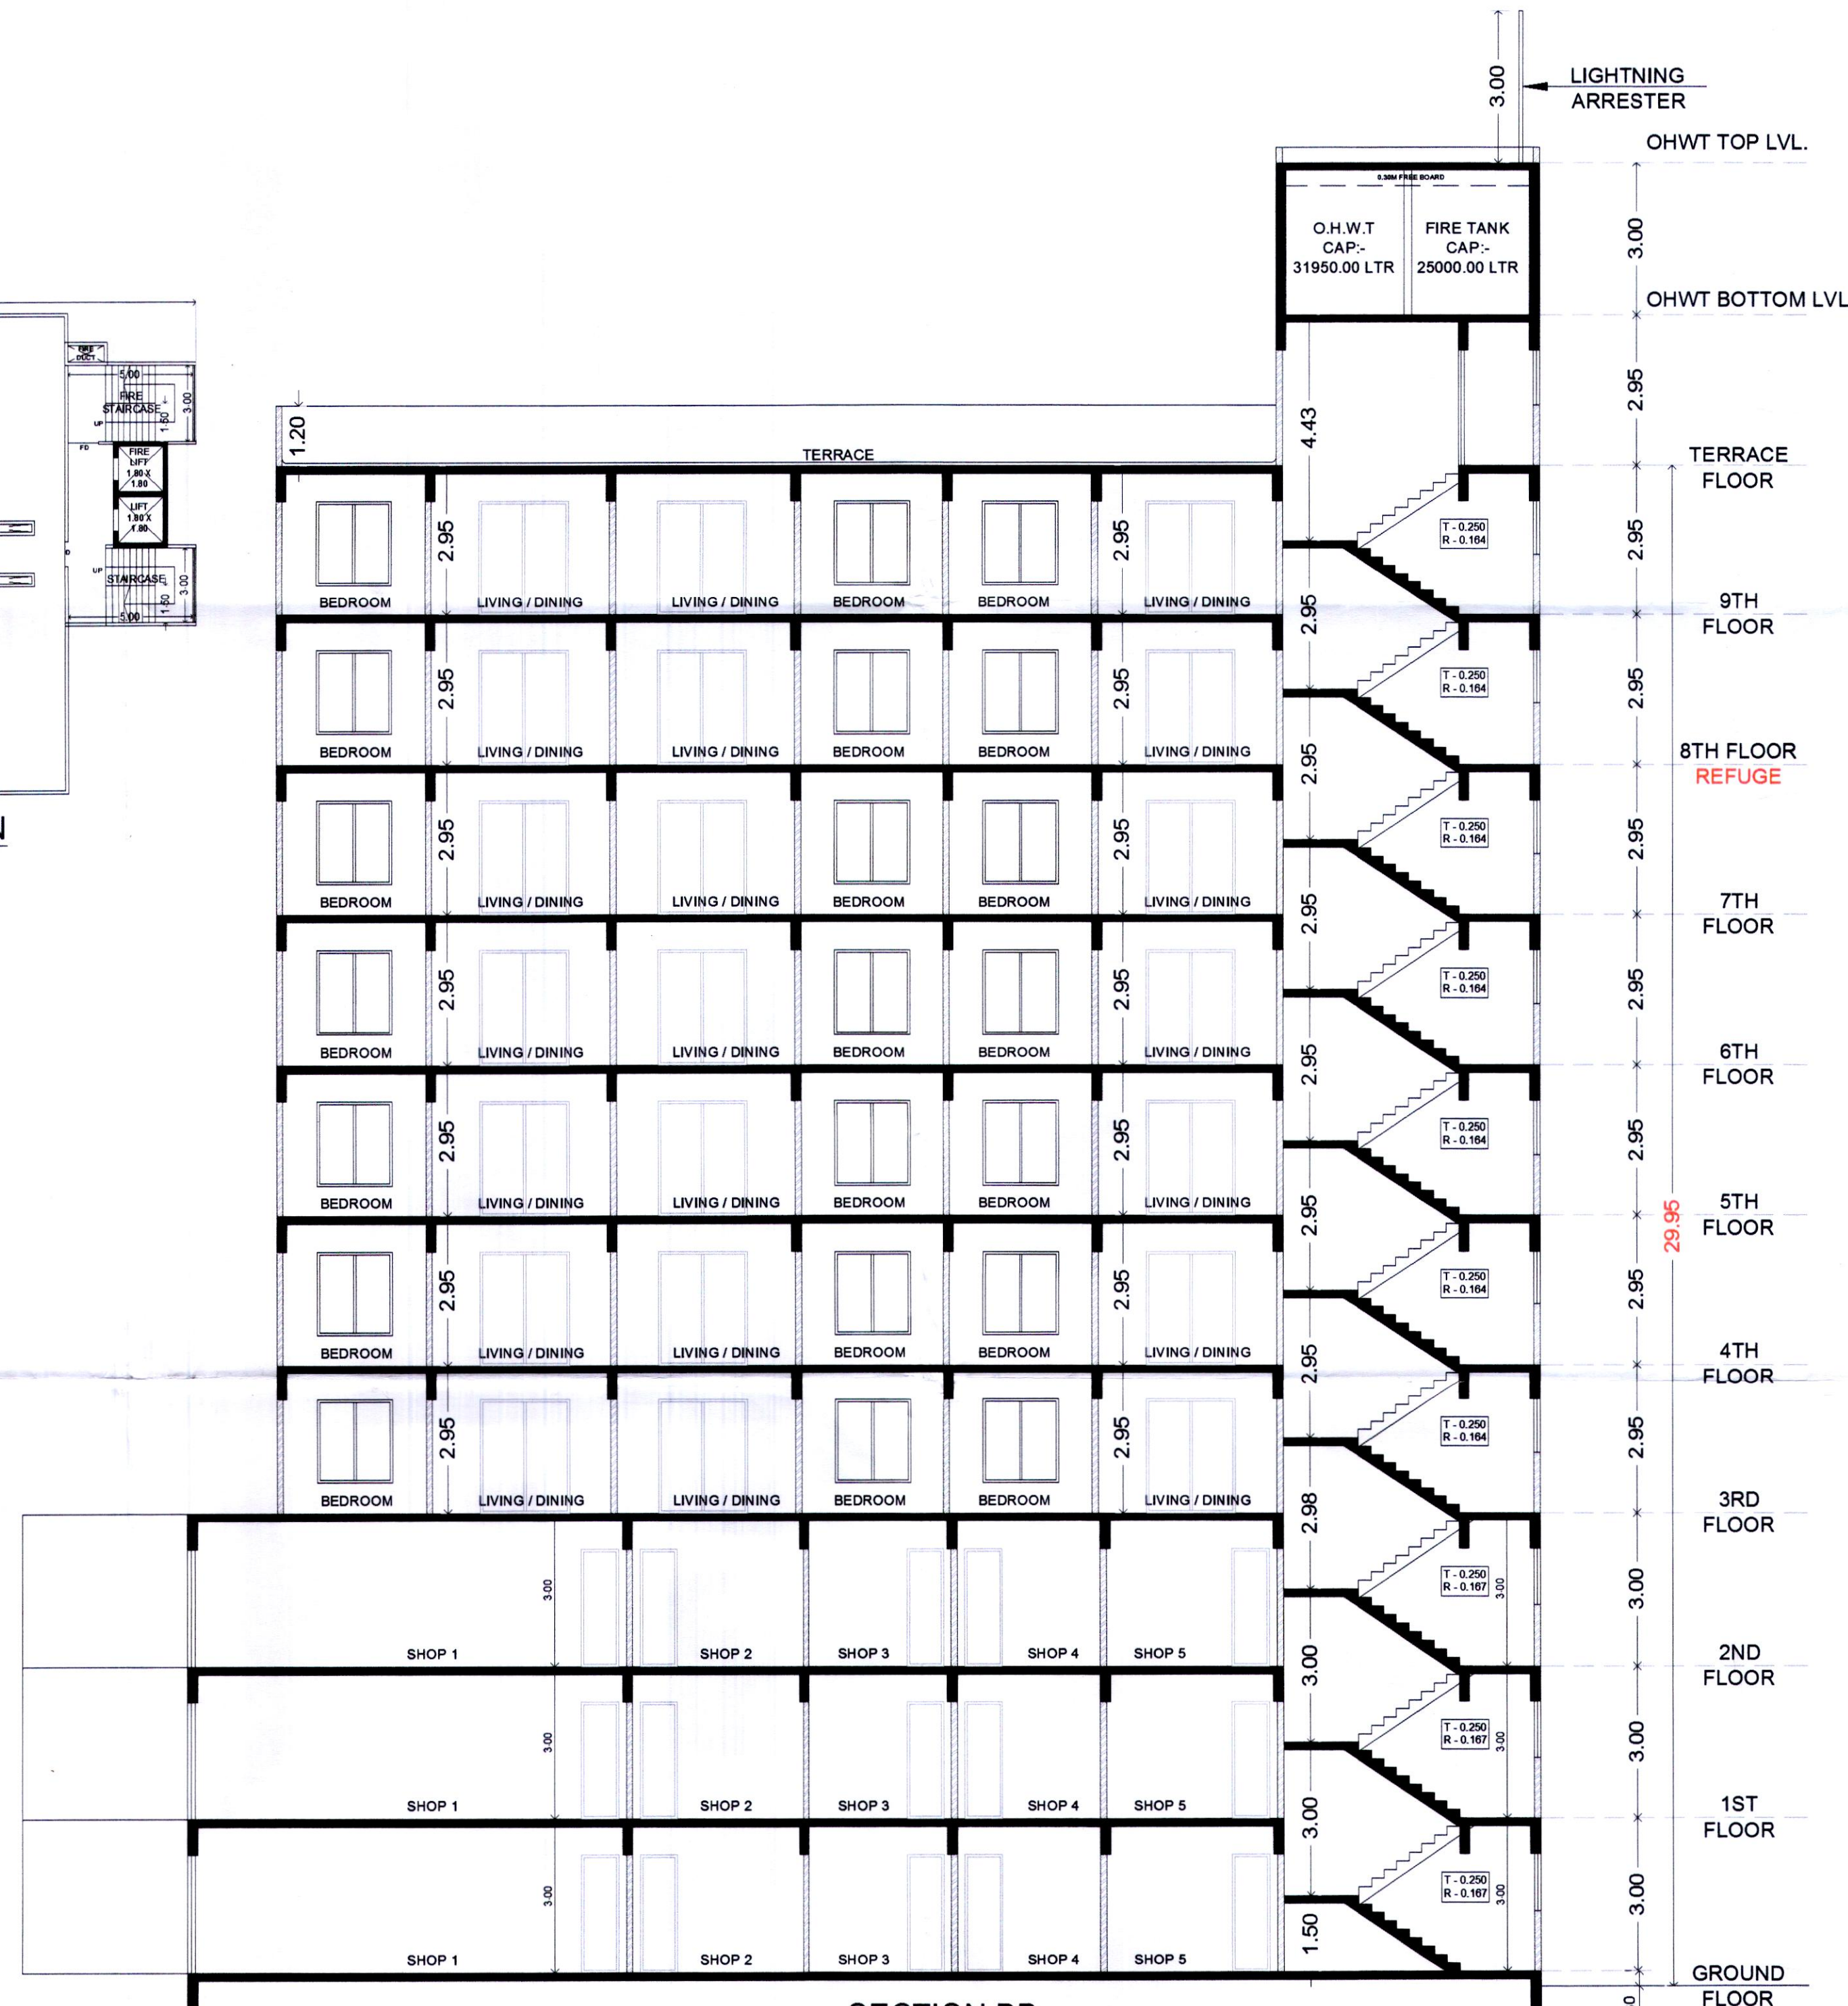

SECTION BB

WING
C

STAMP OF APPROVAL

Sanctioned No. B.P. /Tathawade/44/2025
 Subject to conditions mentioned in the Office Order No. 21/03/2025
 even dated 21/03/2025
 Date: 31/03/2025
 Pimpri
 City Engineer
 Building Permission Dept
 PCMC, Pimpri-Pune-18

OWNER'S DECLARATION
 OWNER'S NAME :- M/S.GRAND REALITY THROUGH MR. SHRIKANT HANUMANT PAWAR
 OWNER SIGN: [Signature]
PROJECT :-
 SURVEY NO. :- 139(P)
 DESCRIPTION : REGULAR TRACK, VILLAGE -TATHAWADE, PUNE
INWARD NO. :-
SHEET NO :- 11/12
DRAWN BY :- RUTUJA AWATE
DATE :- 12 SEP 2024
KEY NO :-
ARCHITECT SIGN :- MR. AMOL BUGADE
ARCHITECT :- INTERIOR DESIGNER
 Mr. Amol Bugade, 13/3 Block Vadhwa, Near, Vastu St. Anand's School, MIDC, Chinchwad, Pune 411 009
 982 300 4590 / 982 870 2749
 SCALE :- 1:100