

WING
B


STAMP OF APPROVAL

Sanctioned No. B.P./Tathawade/47/2023
Subject to conditions mentioned in the
Office Order No.
aven dated 28/04/2023
Pimpri
Date 28/04/2023




O. C. Signed by
City Engineer

For City Engineer
Building Permission Dept.
PCMC., Pimpri, Pune-18.

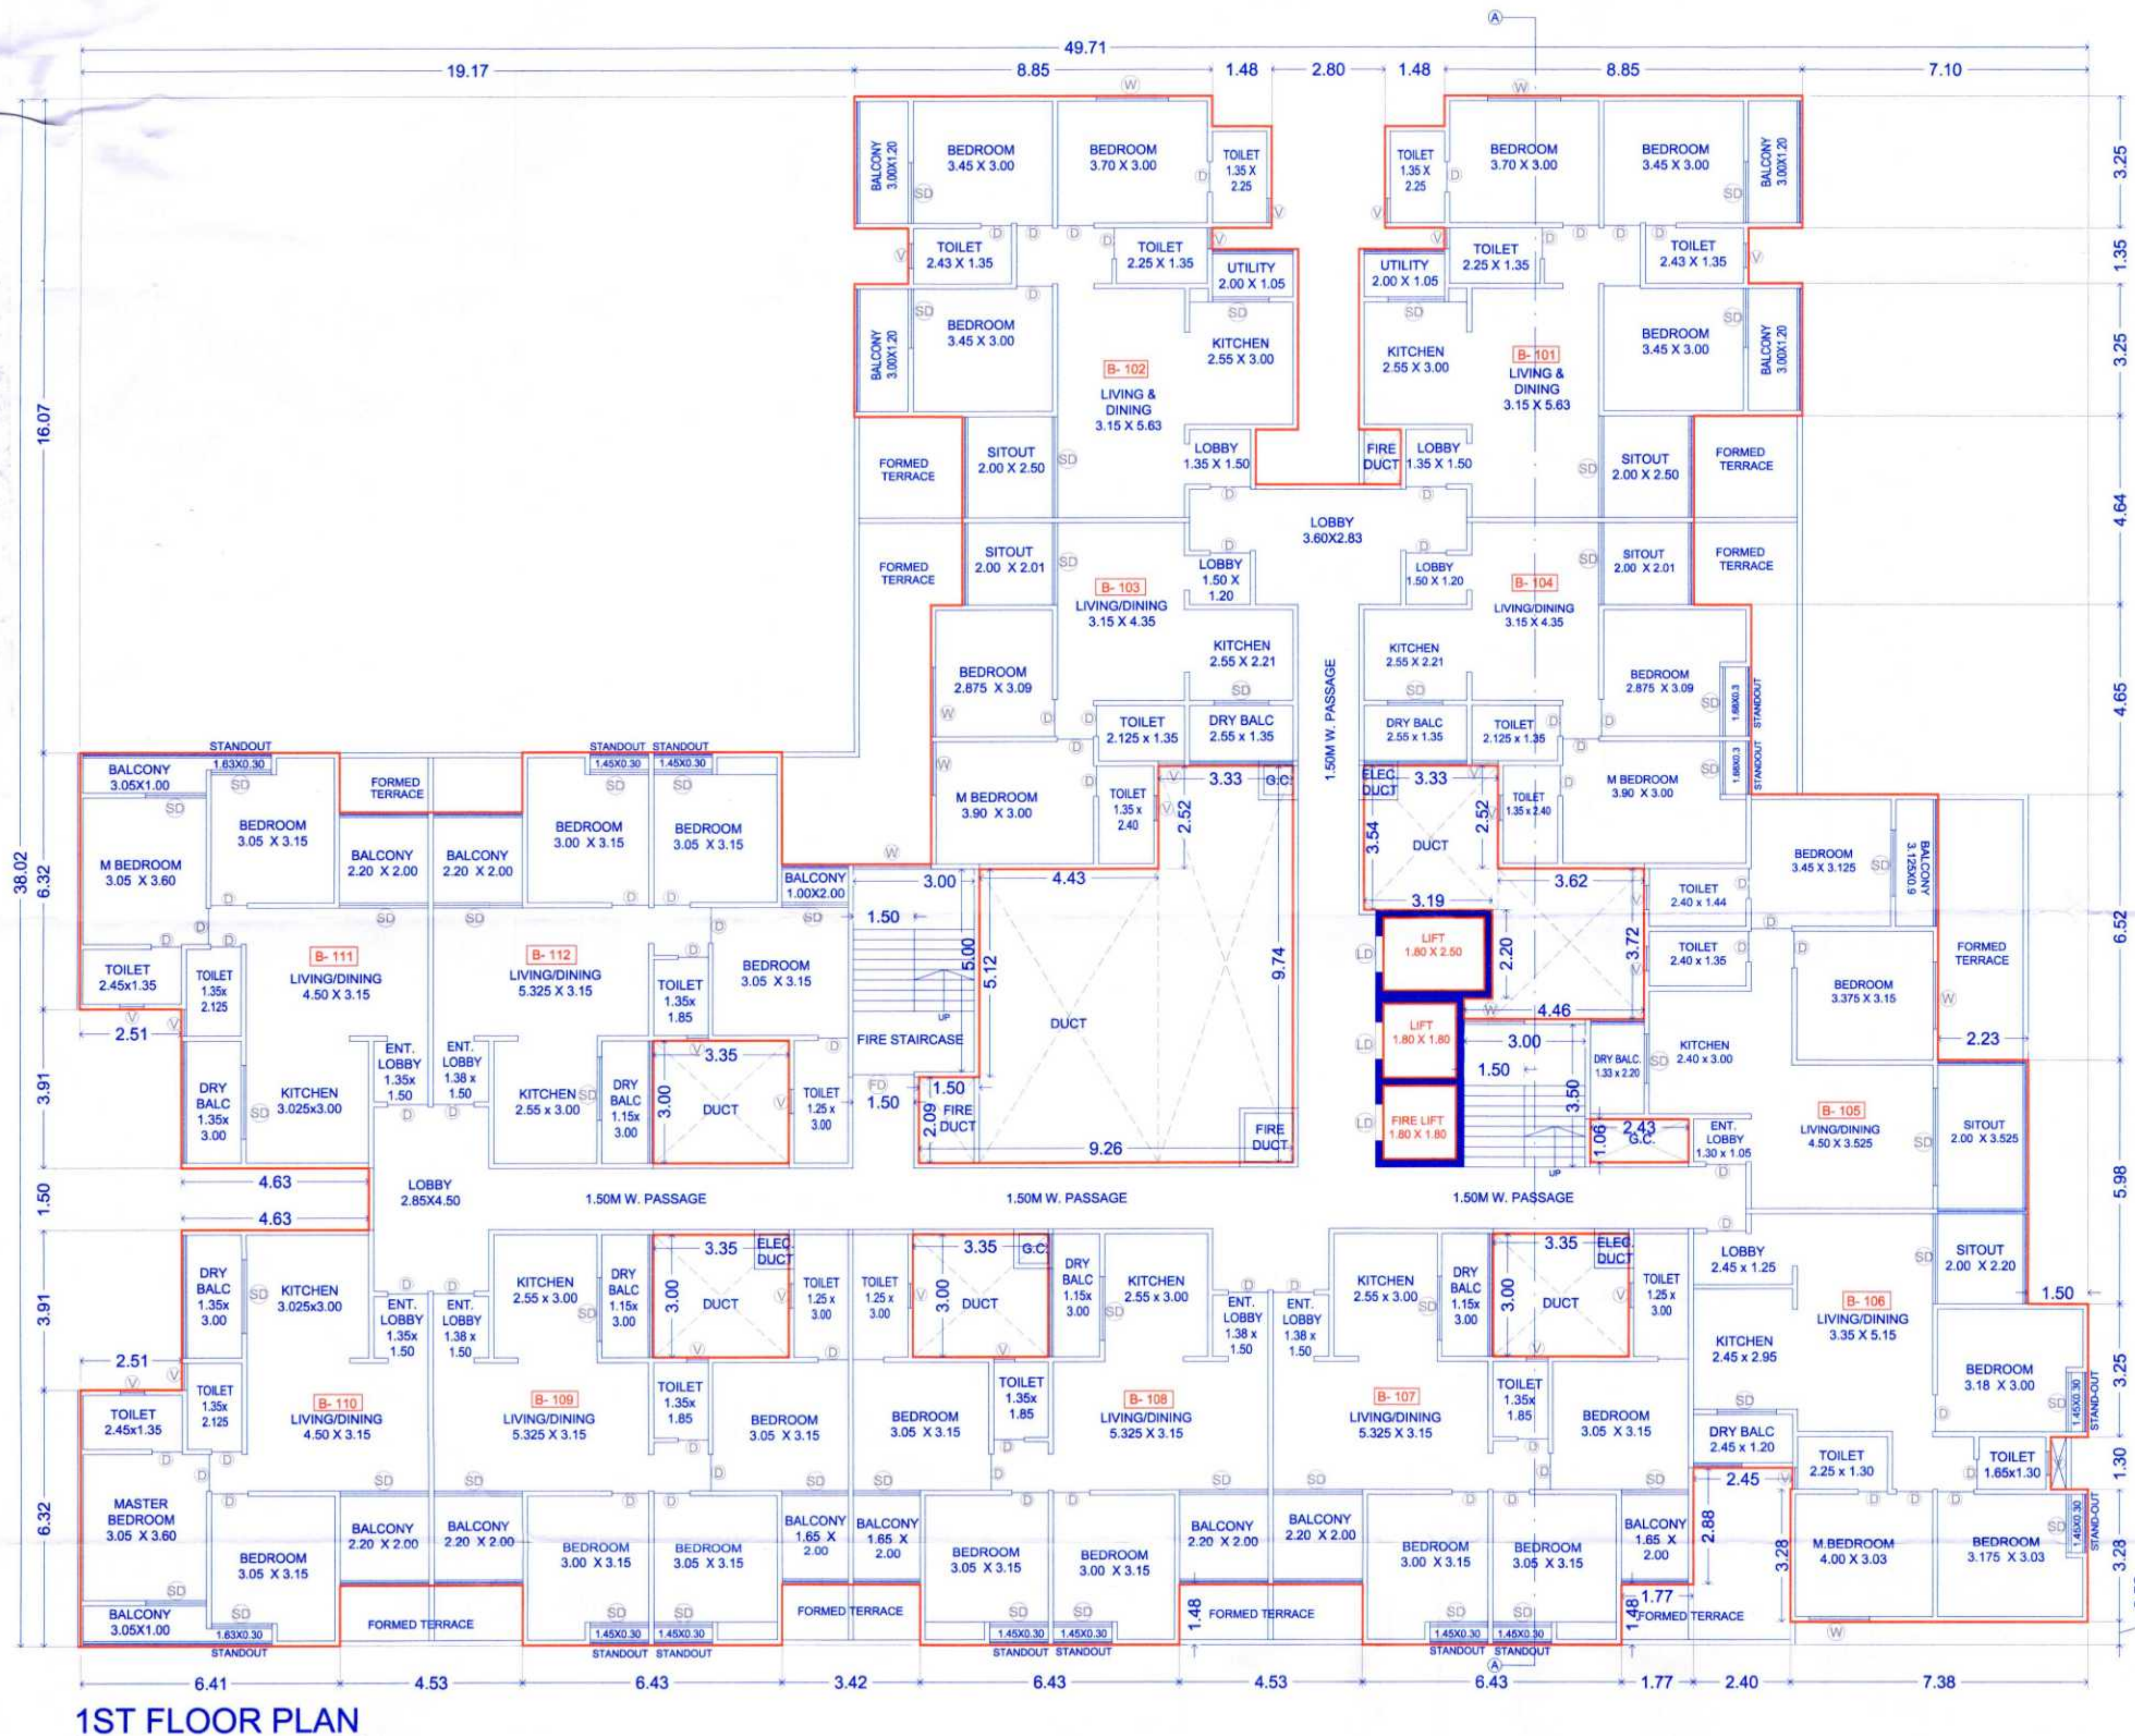

1ST FLOOR PLAN

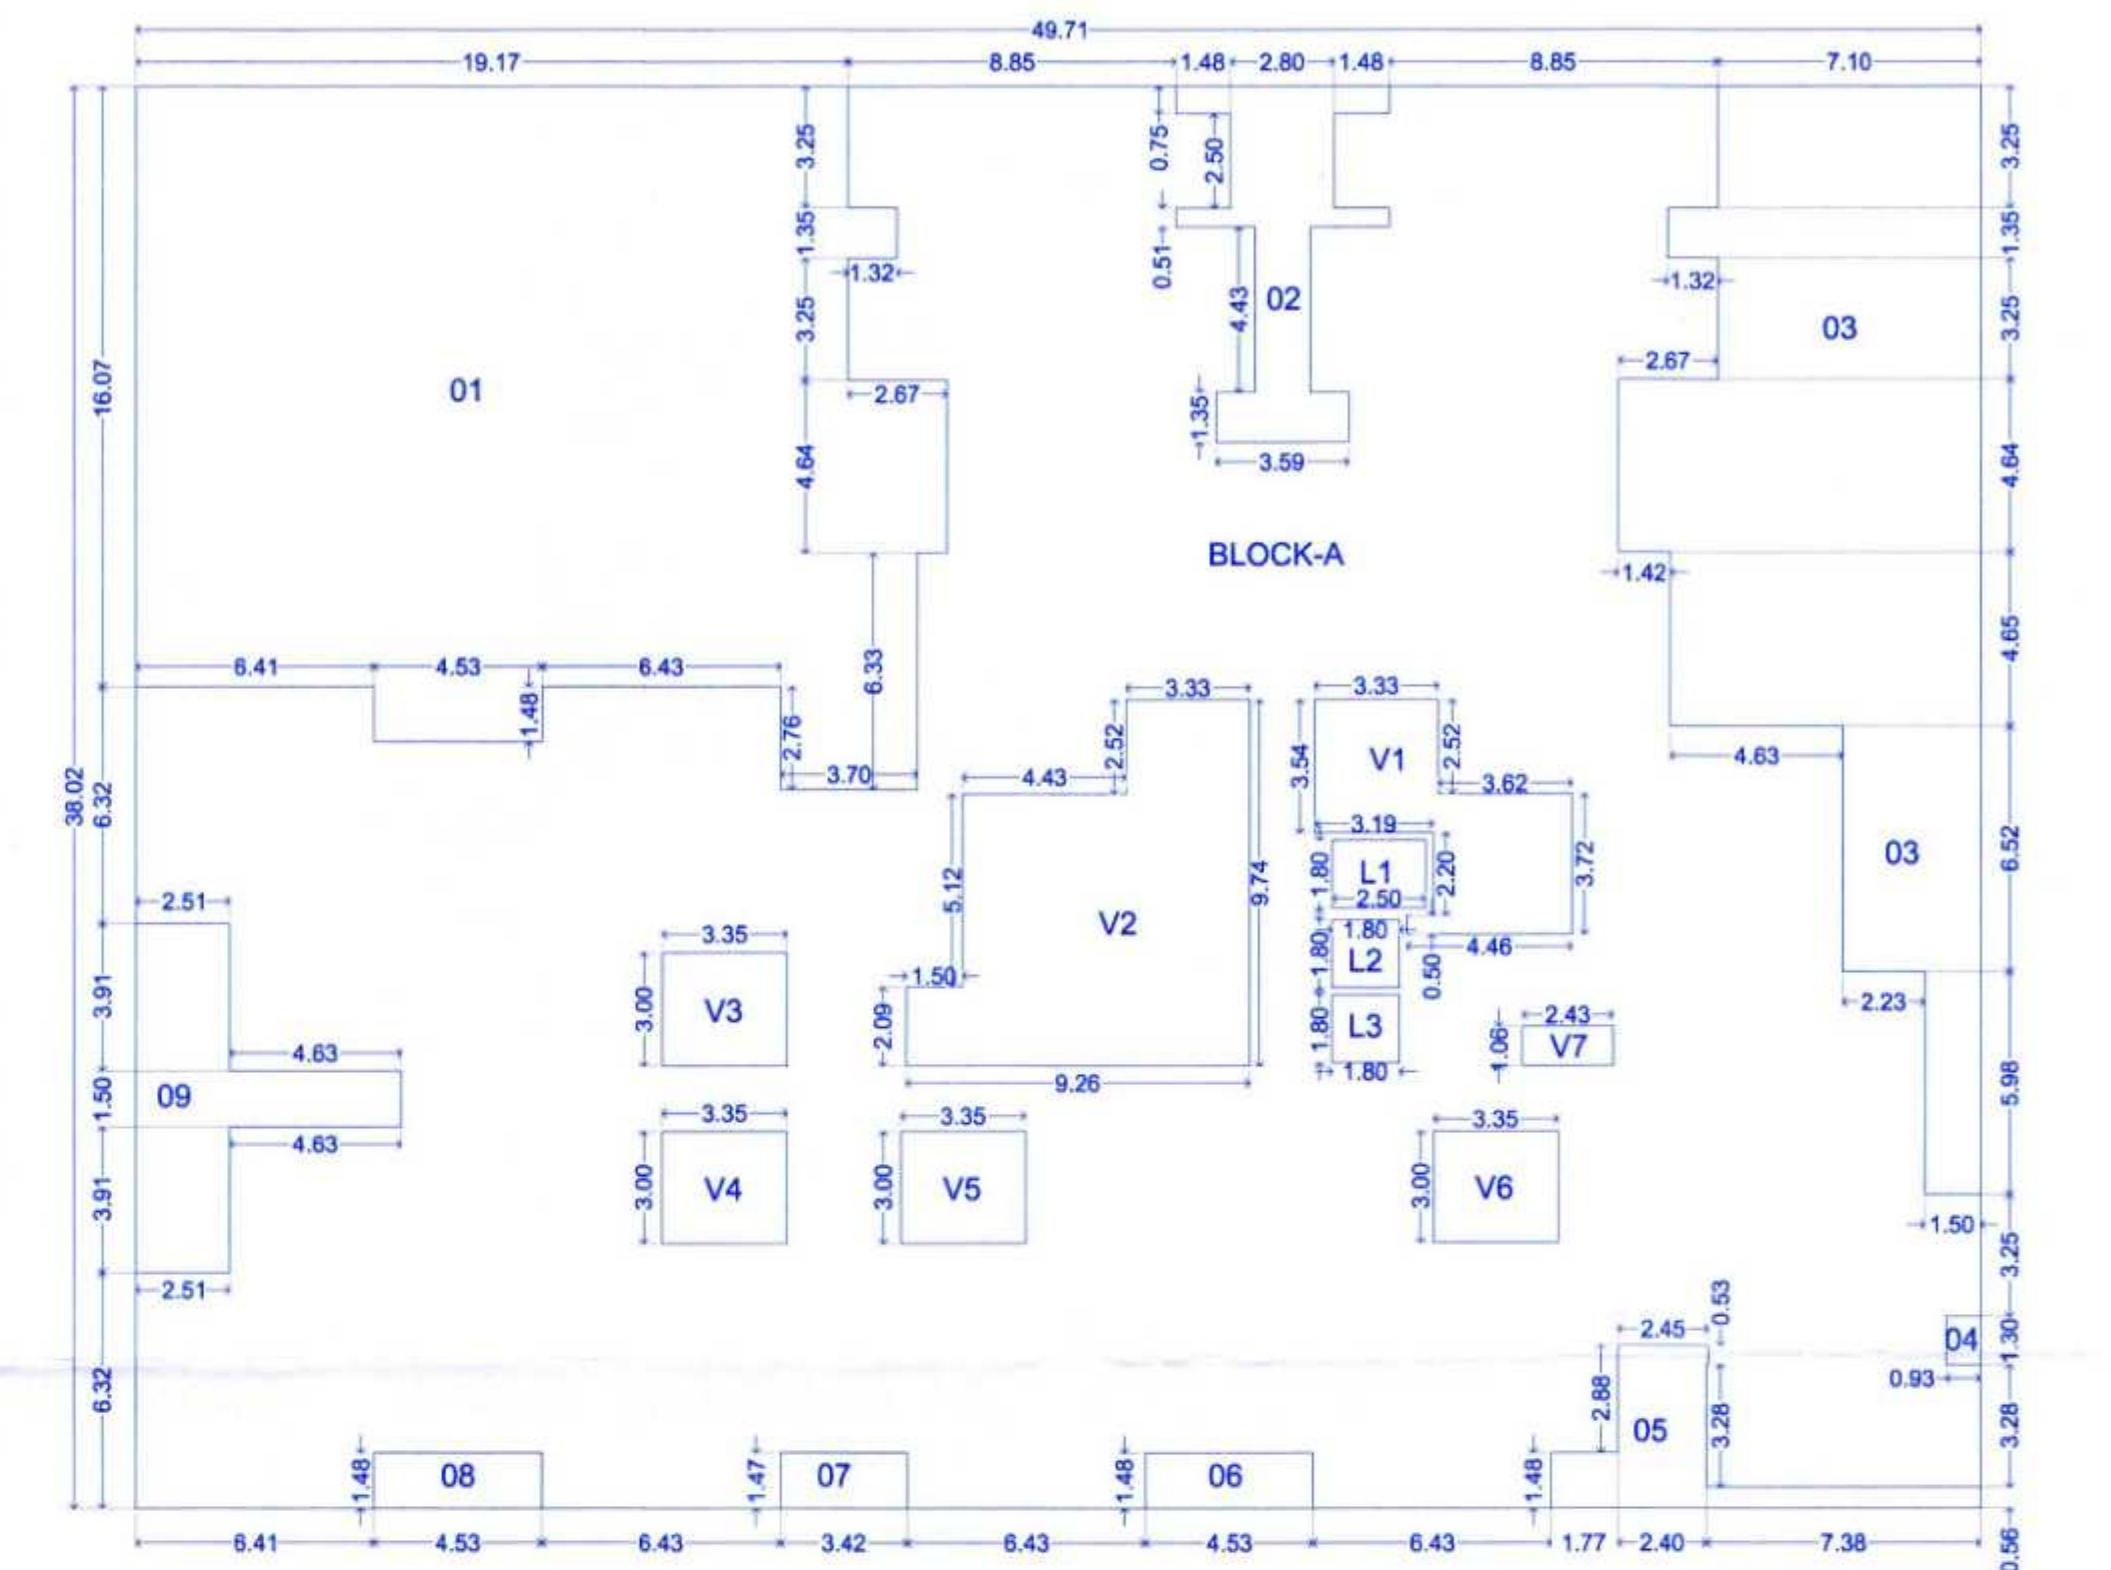

KEY PLAN:-1ST FLOOR PLAN(SCALE:-1:200)

A-BLOCK	1889.92
01	339.49
02	25.75
03	174.88
04	1.20
05	15.25
06	6.67
07	5.05
08	6.67
09	30.33
V1	25.97
V2	67.53
V3	10.05
V4	10.05
V5	10.05
V6	10.05
V7	2.57
L1	4.50
L2	3.24
L3	3.24
TOTAL	1137.38

OWNER'S DECLARATION	
OWNER'S NAME :- MS. GRAND REALITY THROUGH MR. SHRIKANT HANUMANT PAWAR	OWNER SIGN :-
PROJECT :-	
SURVEY NO. :- 139(P)	
DESCRIPTION : REGULAR TRACK, VILLAGE -TATHAWADE, PUNE	
INWARD NO. :-	
SHEET NO :- 03 / 09	
DATE :- 21 MAR 2023	
DRAWN BY :- POOJA	
KEY NO :-	
ARCHITECT :- INTERIOR DESIGNER	
ARCHITECT SIGN :- MR. AMOL BUGADE	
SCALE :- 1:100	