

WING
B



STAMP OF APPROVAL

Sanctioned No. B.P./Tathawade/47/2023
Subject to conditions mentioned in the
Office Order No.
aven dated 28/04/2023
Pimpri
Date 28/04/2023



O. C. Signed by
City Engineer

City Engineer
Building Permission Dept.
PCMC, Pimpri, Pune-18.

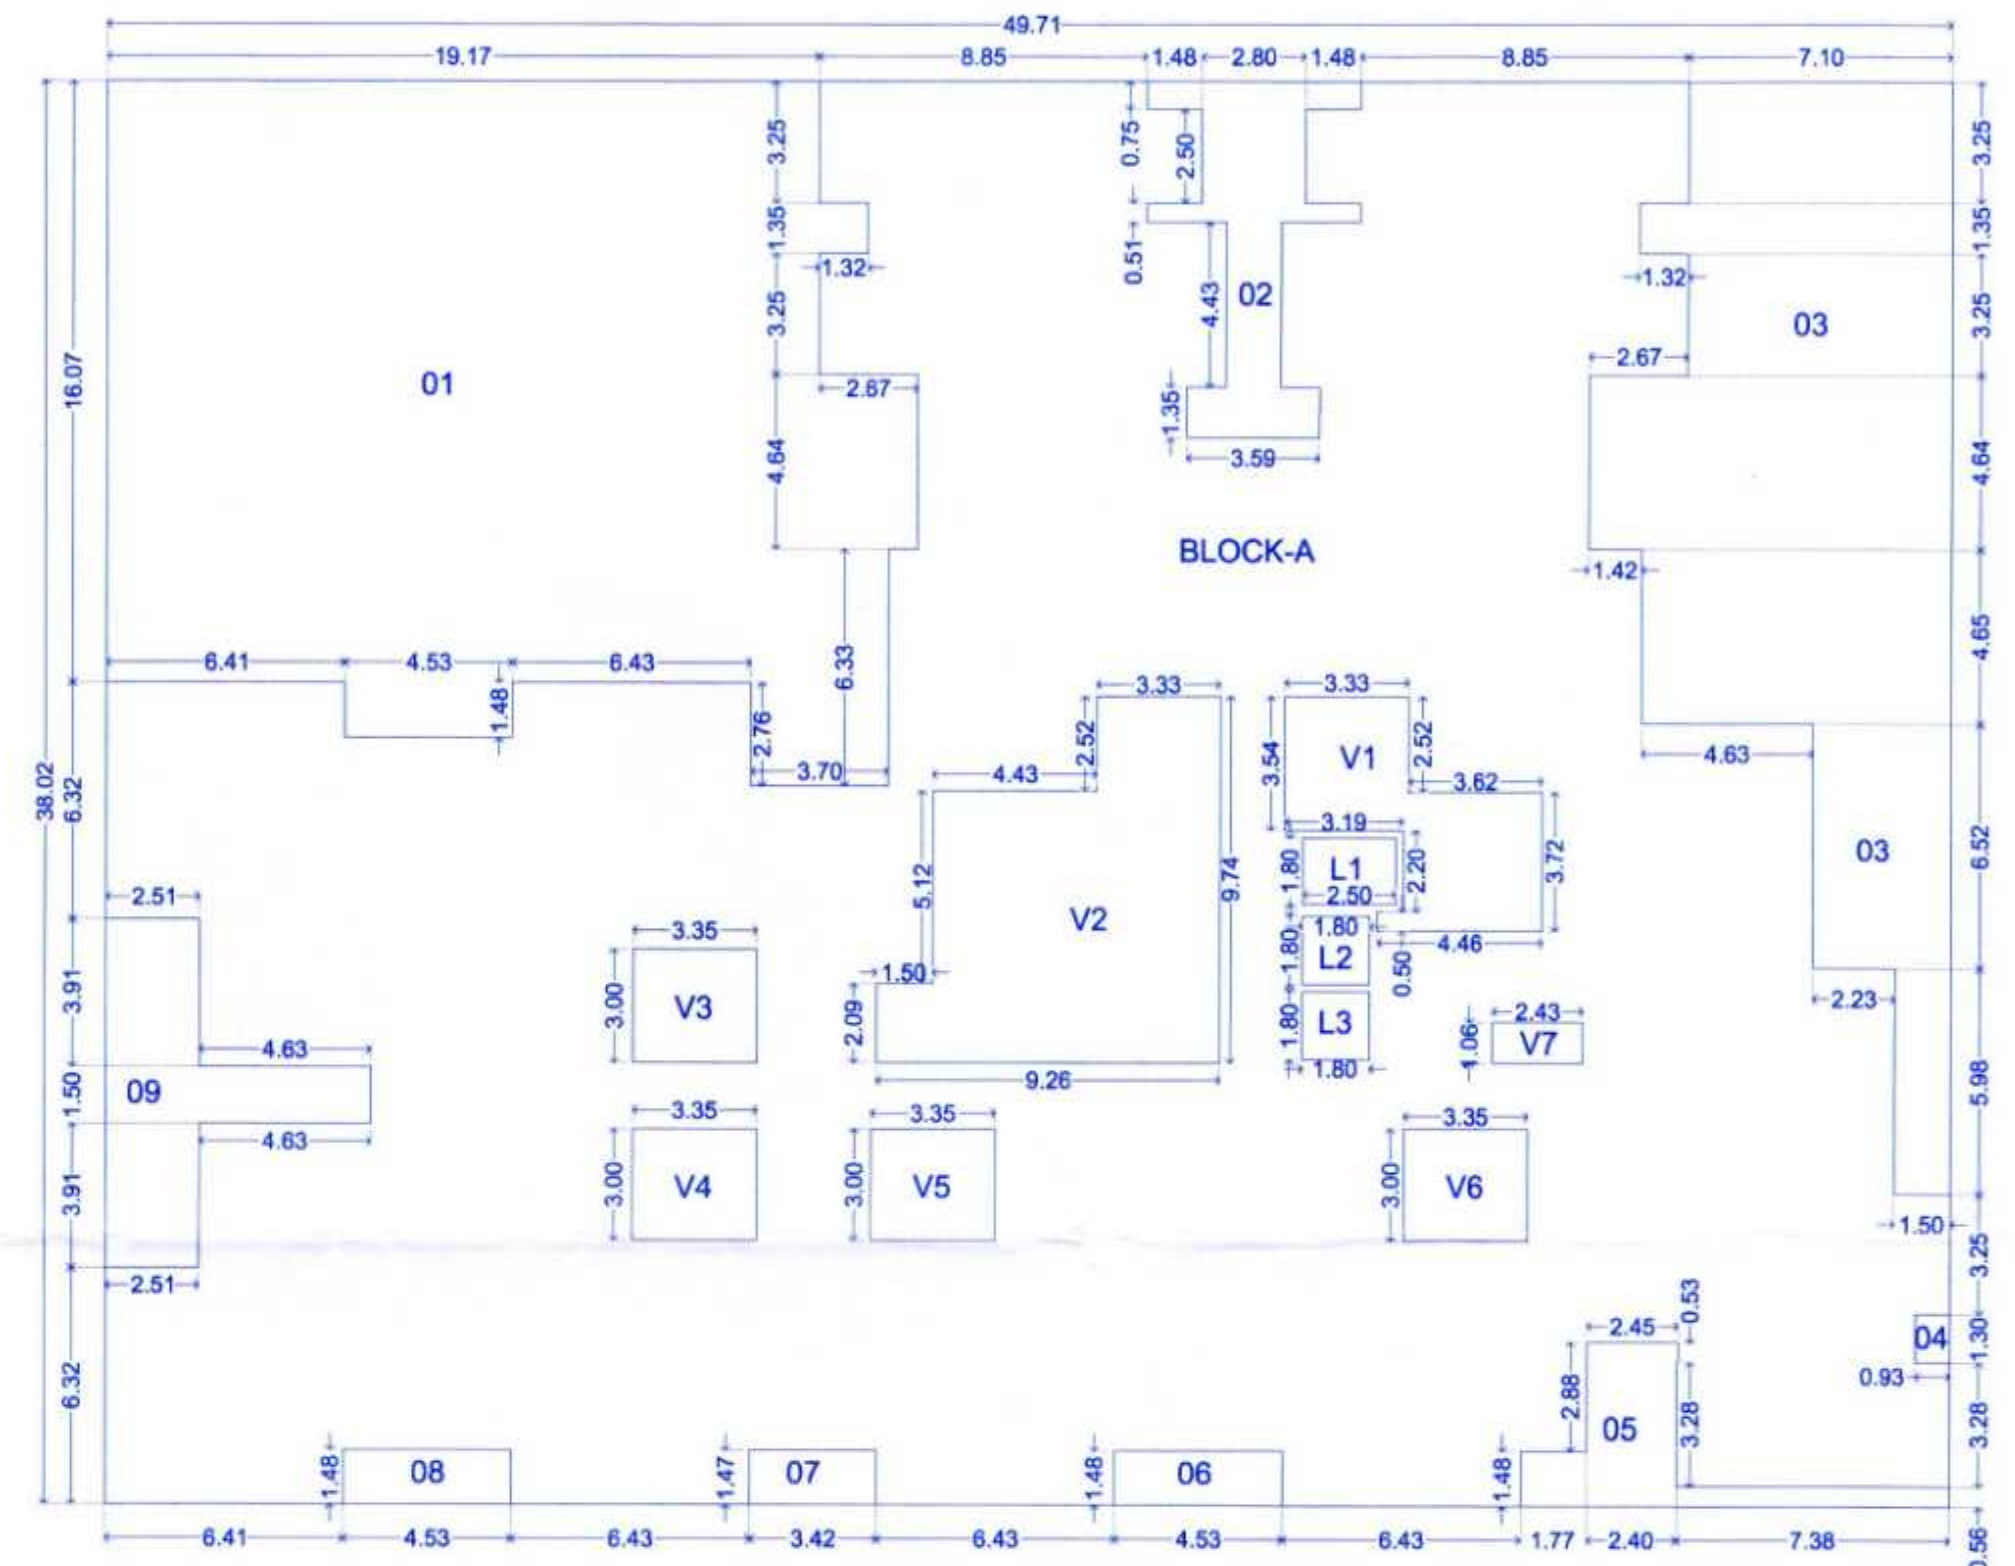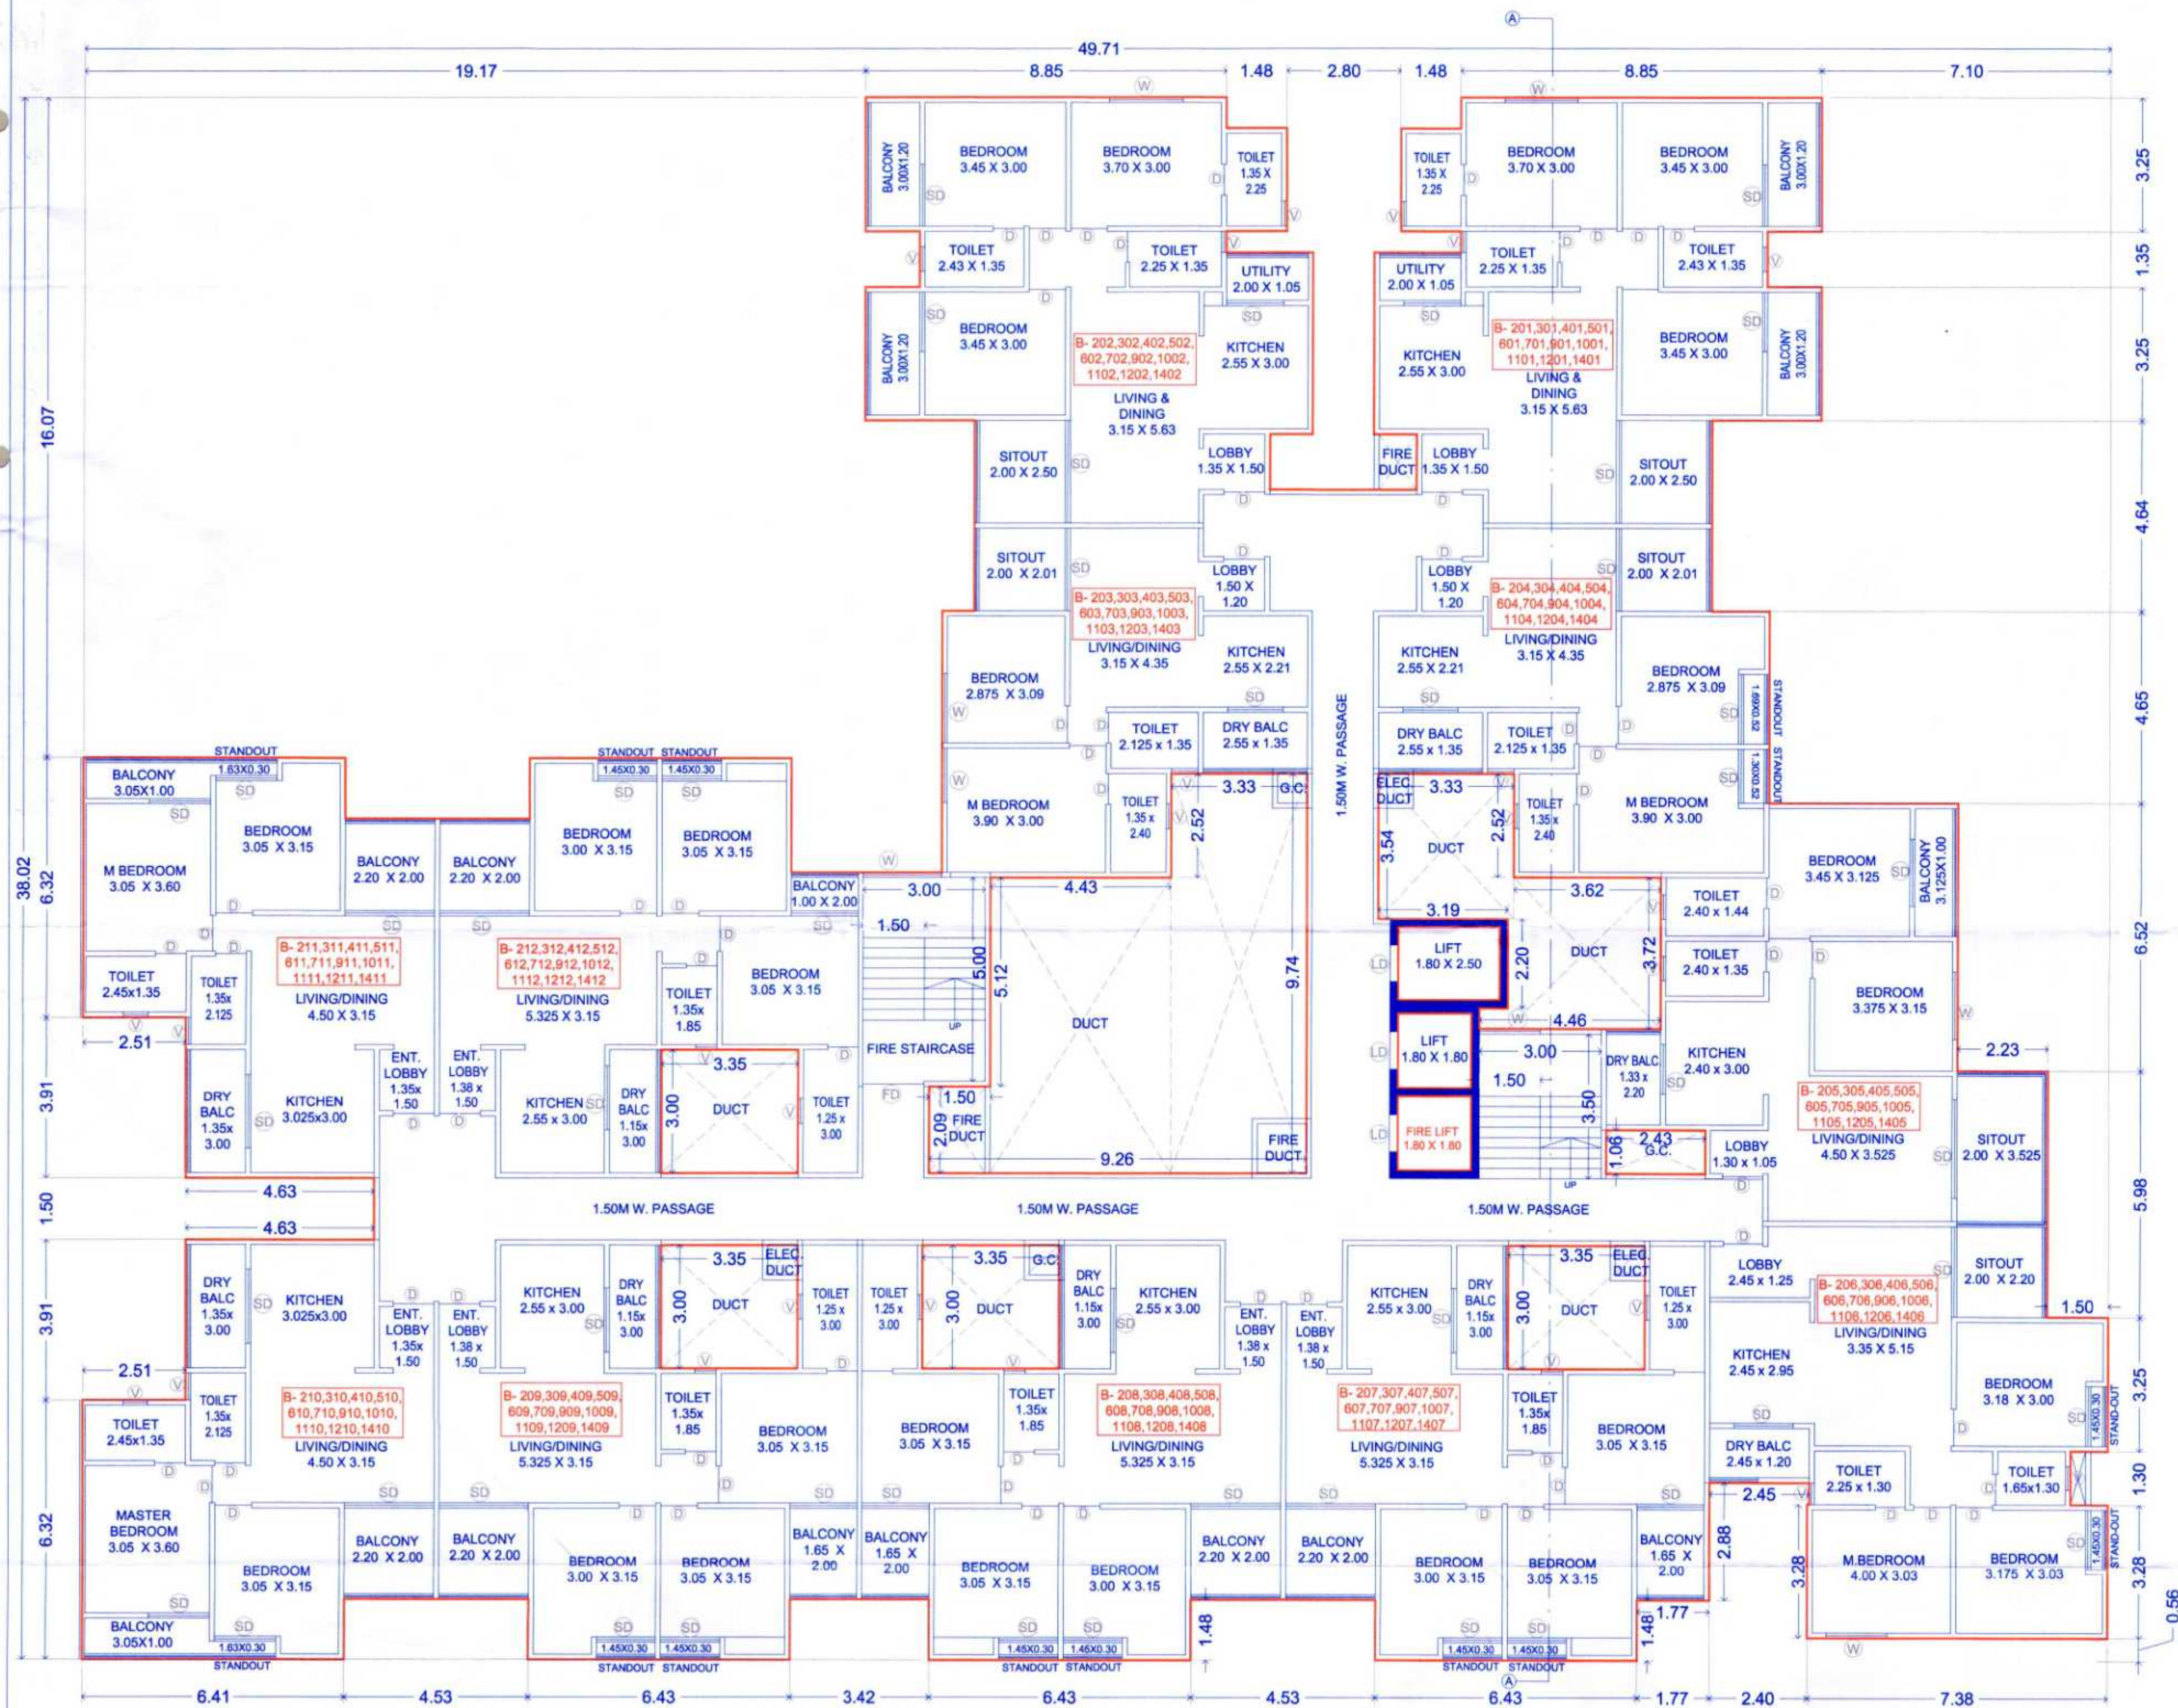

KEY PLAN:-2ND,3RD,4TH,5TH,6TH,7TH,9TH,10TH,11TH,
12TH,14TH FLOOR PLAN (SCALE:- 1:200)

A-BLOCK	1889.92
01	339.49
02	25.75
03	174.88
04	1.20
05	15.25
06	6.67
07	5.06
08	6.67
09	30.33
V1	25.97
V2	67.53
V3	10.05
V4	10.05
V5	10.05
V6	10.05
V7	2.57
L1	4.50
L2	3.24
L3	3.24
TOTAL	1137.38

TYPICAL:- 2ND,3RD,4TH,5TH,6TH,7TH,9TH,10TH,11TH,
12TH,14TH FLOOR PLAN

OWNER'S DECLARATION	
OWNER'S NAME :- M/S. GRAND REALITY THROUGH MR. SHRIKANT HANUMANT PAWAR	OWNER SIGN :-
PROJECT :-	
SURVEY NO. :- 139(P)	
DESCRIPTION : REGULAR TRACK, VILLAGE -TATHAWADE, PUNE	
INWARD NO. :-	
 PATIL & BUGADE ASSOCIATES Plot No. P-10, D-1 Block, Kharadi, Naga, near to St. Andrews School, HUDA, Chinchwad, Pune 411 008 www.patilbugade.com 982 350 4590 / 902 870 2745	SHEET NO. :- 04 / 09 DRAWN BY :- POOJA KEY NO. :-
	ARCHITECT - INTERIOR DESIGNER ARCHITECT SIGN :- MR. AMOL BUGADE
DATE : 21 MAR 2023	
SCALE :- 1:100	