


WING
B

STAMP OF APPROVAL

Sanctioned No. B.P./Tathawade/47/2023
Subject to conditions mentioned in the
Office Order No.
dated 28/04/2023
Pimpri
Date 28/04/2023

O. C. Signed by
City Engineer


For City Engineer
Building Permission Dept.
PCMC., Pimpri, Pune-18.

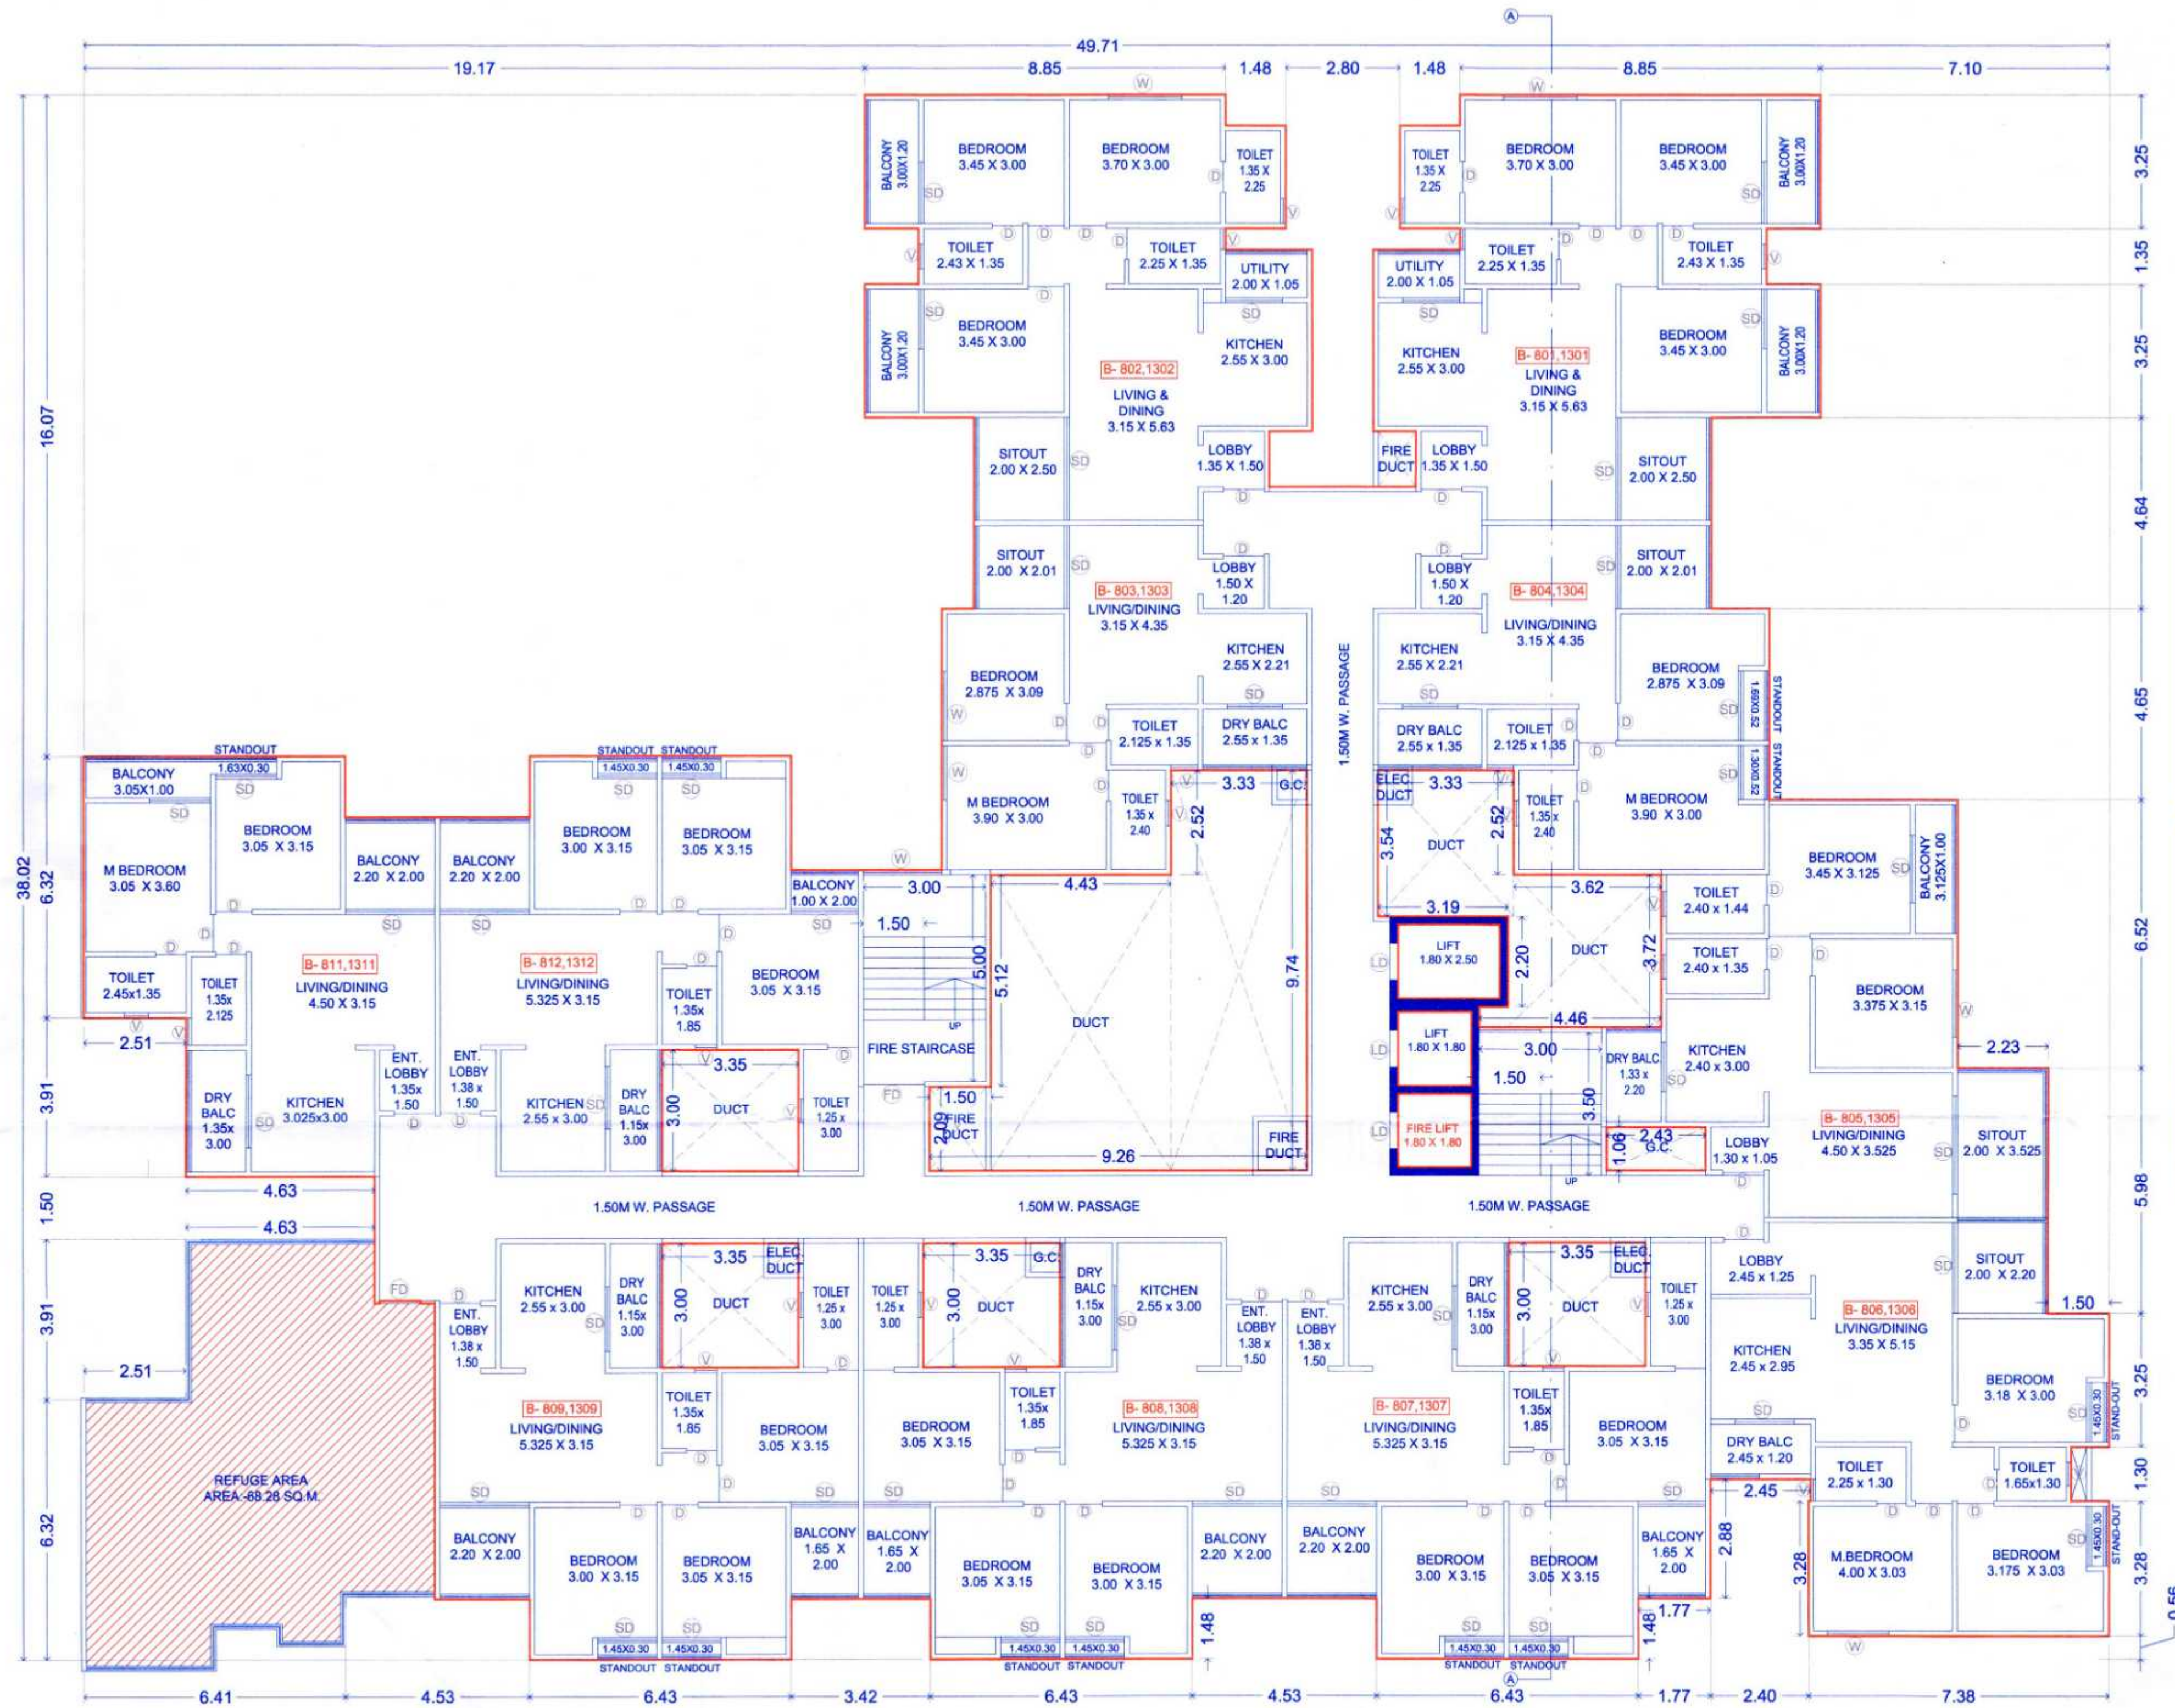

8TH AND 13TH REFUGE FLOOR PLAN

REFUGE AREA CALCULATION: WING-B

NO. OF OCCUPANTS CONSIDERED
FOR REFUGE AREA i.e.
A) OCCUPANT LOAD=5 PERSON/TENEMENT
B) REFUGE AREA = 0.3 SQ.M. / TENEMENT
C) NO. OF TENEMENTS FOR
2 CONSECUTIVE FLRS.+1 REFUGE FLR.=24+1=25 TENEMENTS
REFUGE AREA REQUIRED (AXBXC)
= 35X5X0.3
= 52.5 SQ.M. (REQ.)
D) REFUGE AREA FOR HANDICAPPED PERSONS=4.75 SQ.M.
TOTAL REFUGE AREA REQUIRED=52.5+4.75=57.25 SQ.M.
PROVIDED : 68.28 SQ.M.

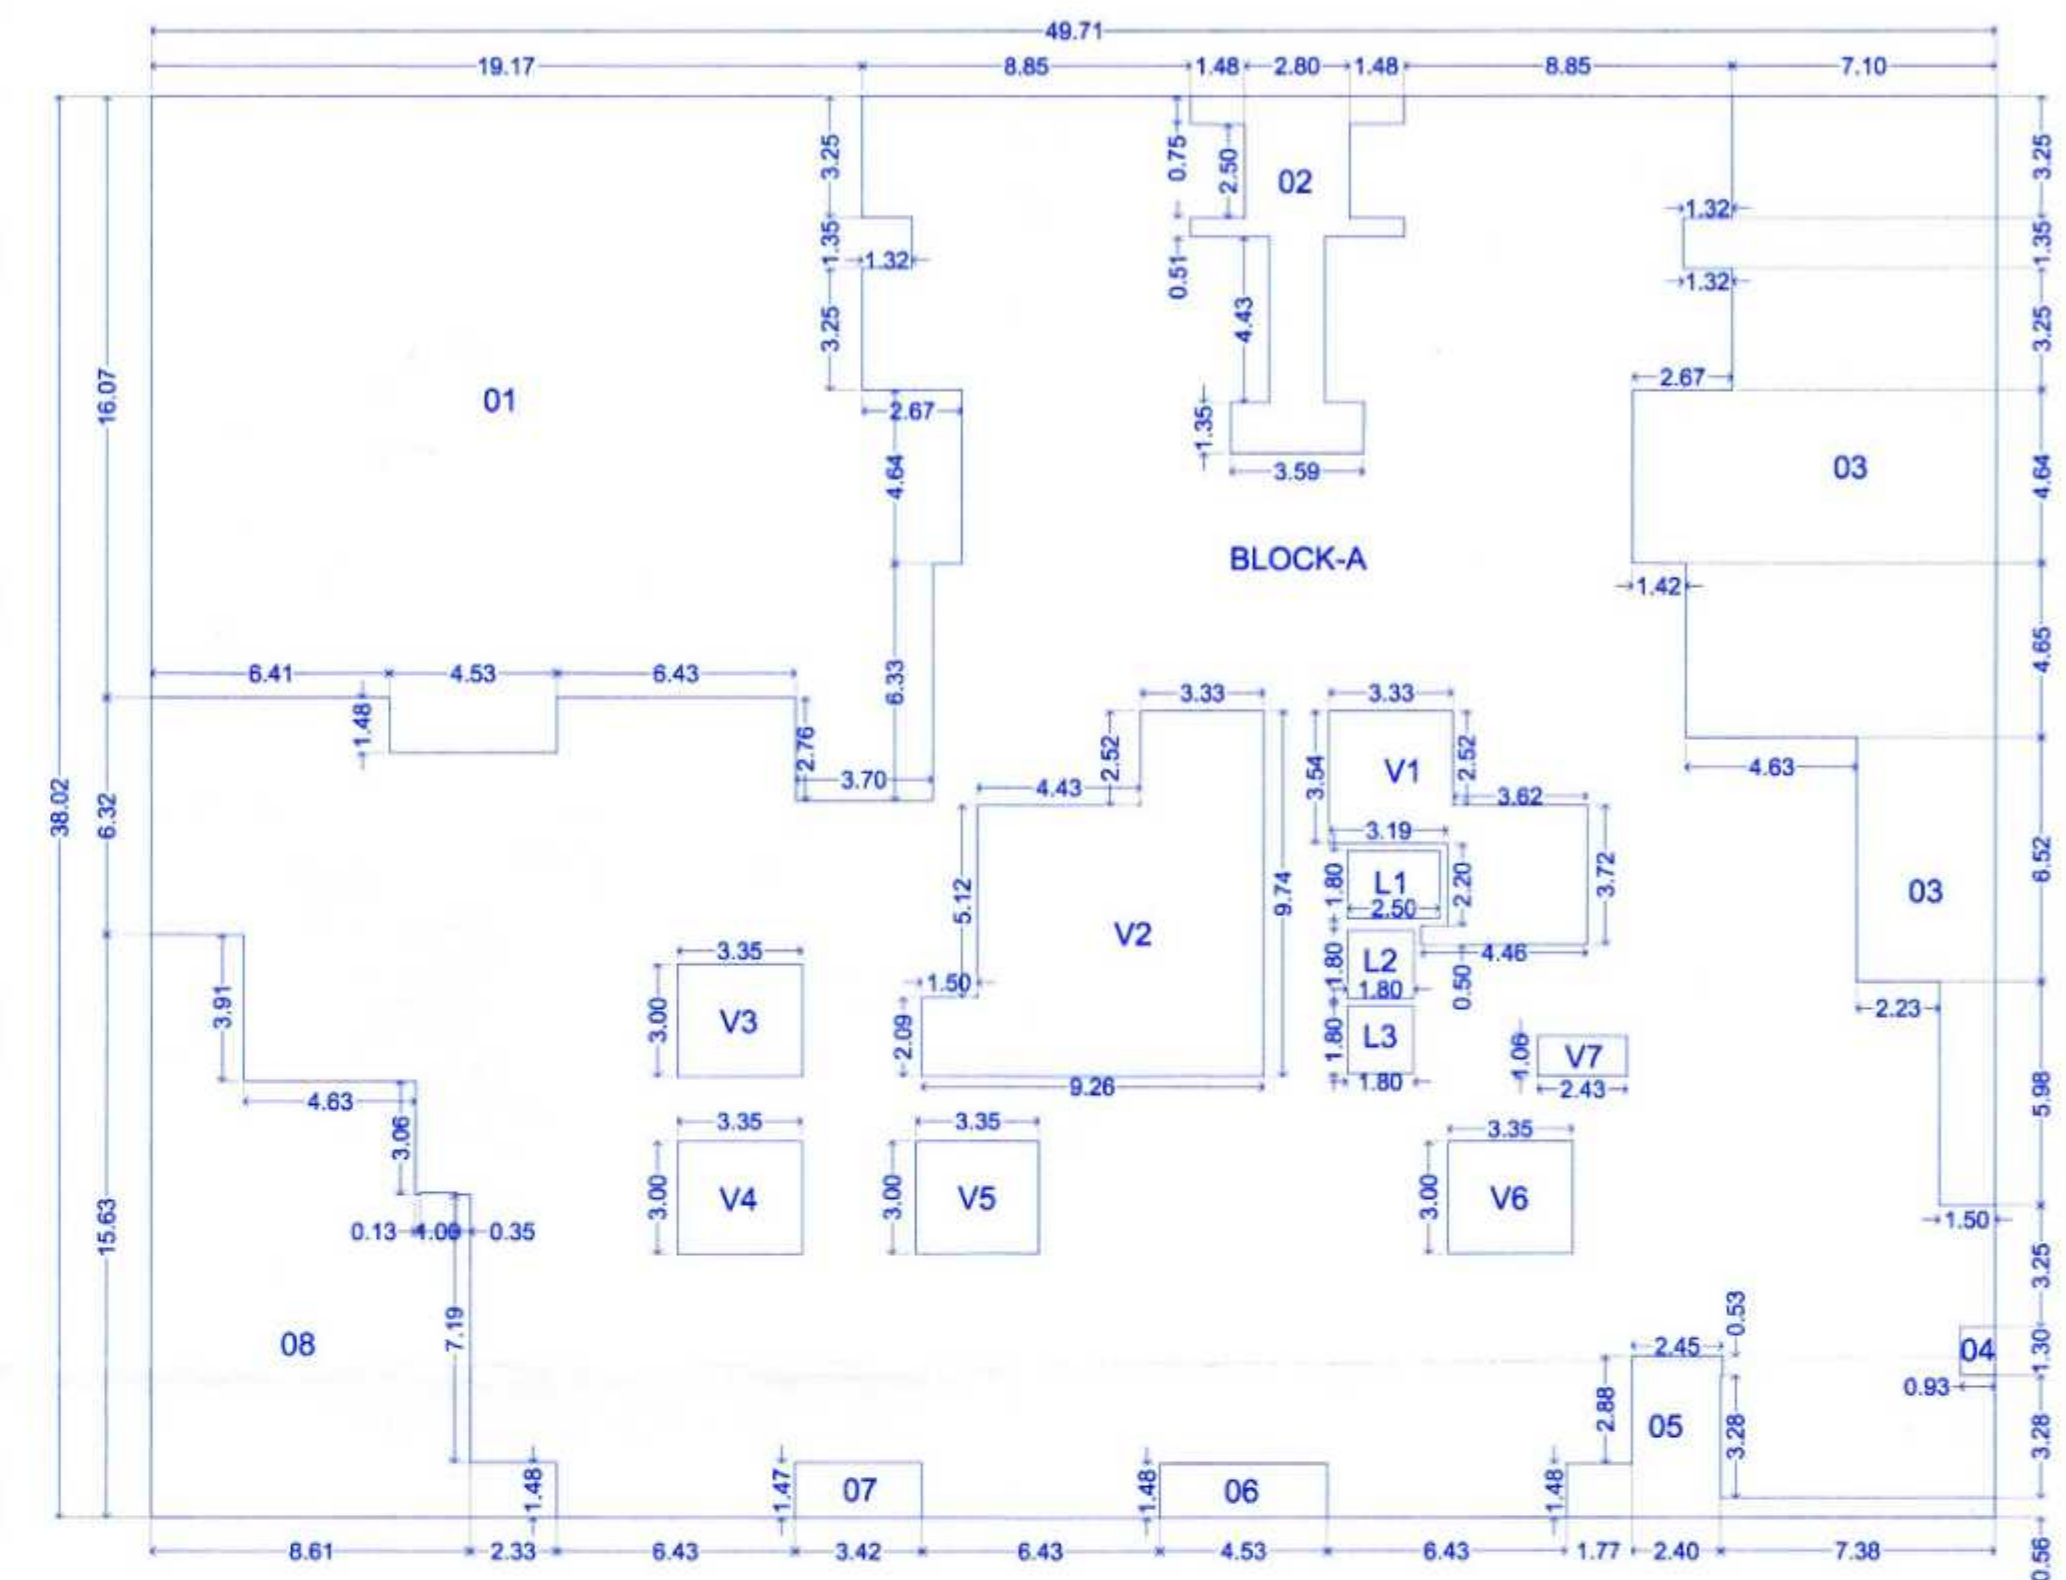

KEY PLAN:-8TH AND 13TH REFUGE FLOOR PLAN
(SCALE:-1:200)

A-BLOCK	1889.92
01	339.49
02	25.75
03	174.88
04	1.20
05	15.25
06	6.67
07	5.05
08	109.77
V1	25.97
V2	67.53
V3	10.05
V4	10.05
V5	10.05
V6	10.05
V7	2.57
L1	4.50
L2	3.24
L3	3.24
TOTAL	1064.61

OWNER'S DECLARATION	
OWNER'S NAME :- MS.GRAND REALITY THROUGH MR. SHRIKANT HANUMANT PAWAR	OWNER SIGN :-
PROJECT :-	
SURVEY NO. :- 139(P)	
DESCRIPTION :- REGULAR TRACK, VILLAGE -TATHAWADE, PUNE	
INWARD NO. :-	
 ARCHITECT - INTERIOR DESIGNER Plot No. P-14/15, D-2 Block, Kalyani Nagar, Pune-41 St. Andrews School, MIDC, Chinchwad, Pune-411 005 archi2008@gmail.com 962 350 4590 962 870 2749	SHEET NO :- 05 / 09 DRAWN BY :- POOJA KEY NO :- ARCHITECT SIGN :- MR. AMOL BUGADE SCALE :- 1:100
DATE :- 21 MAR 2023	