



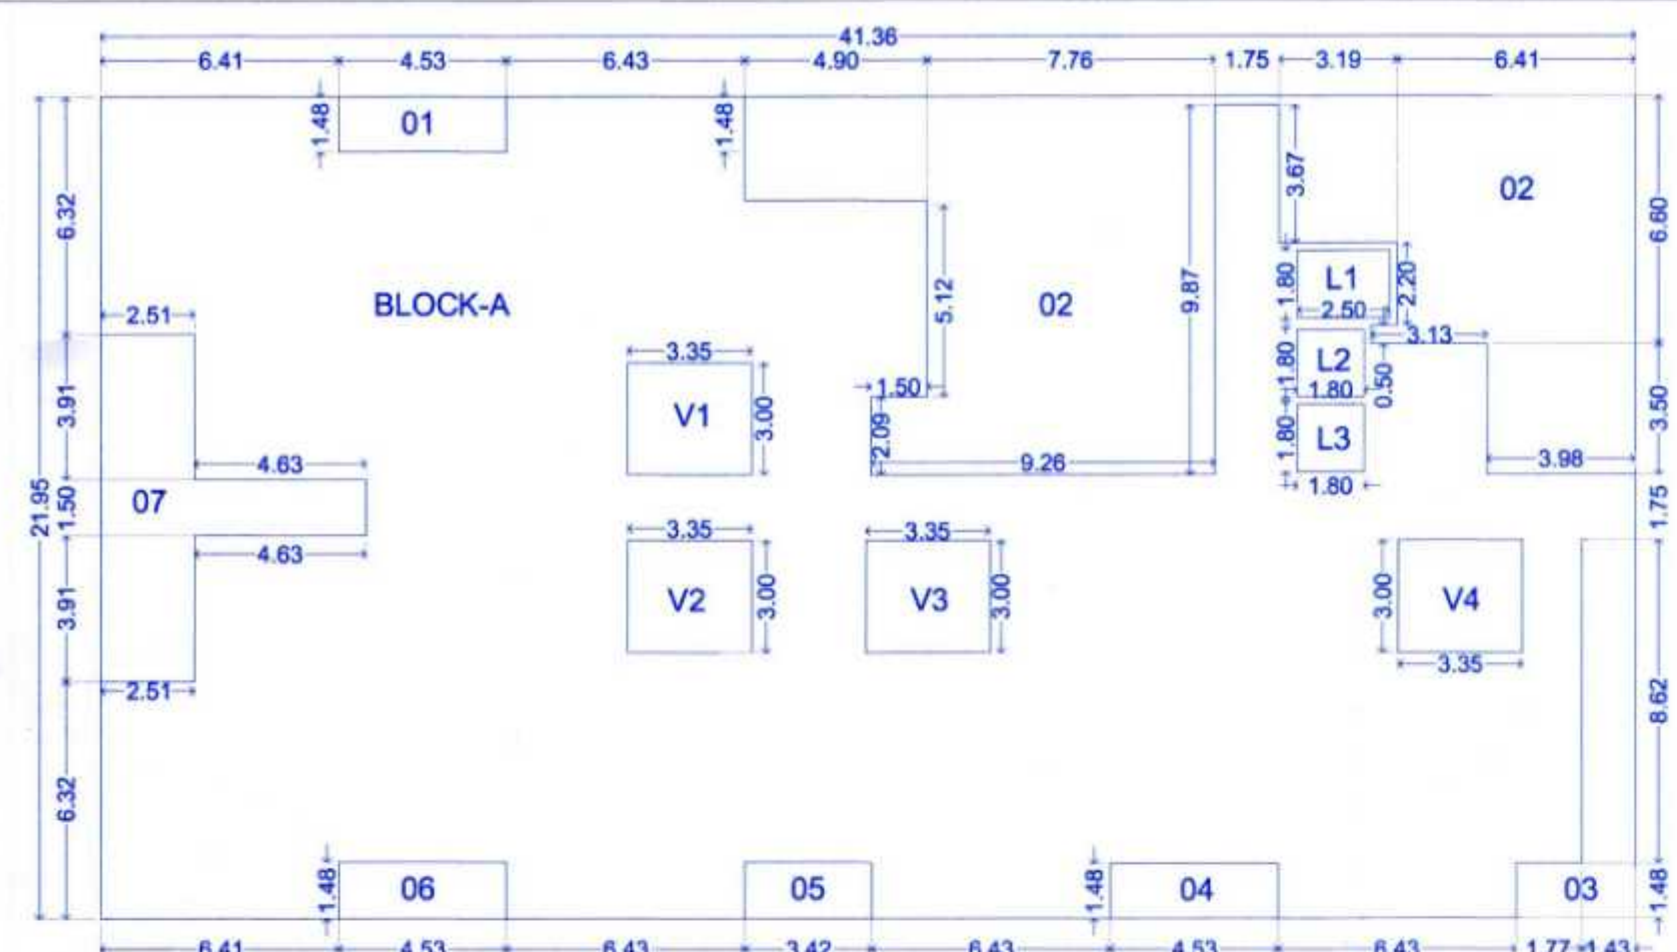


| A-BLOCK | 907.91 |
|---------|--------|
| 01      | 6.67   |
| 02      | 162.10 |
| 03      | 17.01  |
| 04      | 6.67   |
| 05      | 5.05   |
| 06      | 6.67   |
| 07      | 30.33  |
| V1      | 10.05  |
| V2      | 10.05  |
| V3      | 10.05  |
| V4      | 10.05  |
| L1      | 4.50   |
| L2      | 3.24   |
| L3      | 3.24   |
| TOTAL   | 622.21 |

KEY PLAN:-15TH FLOOR PLAN  
(SCALE:- 1:200)

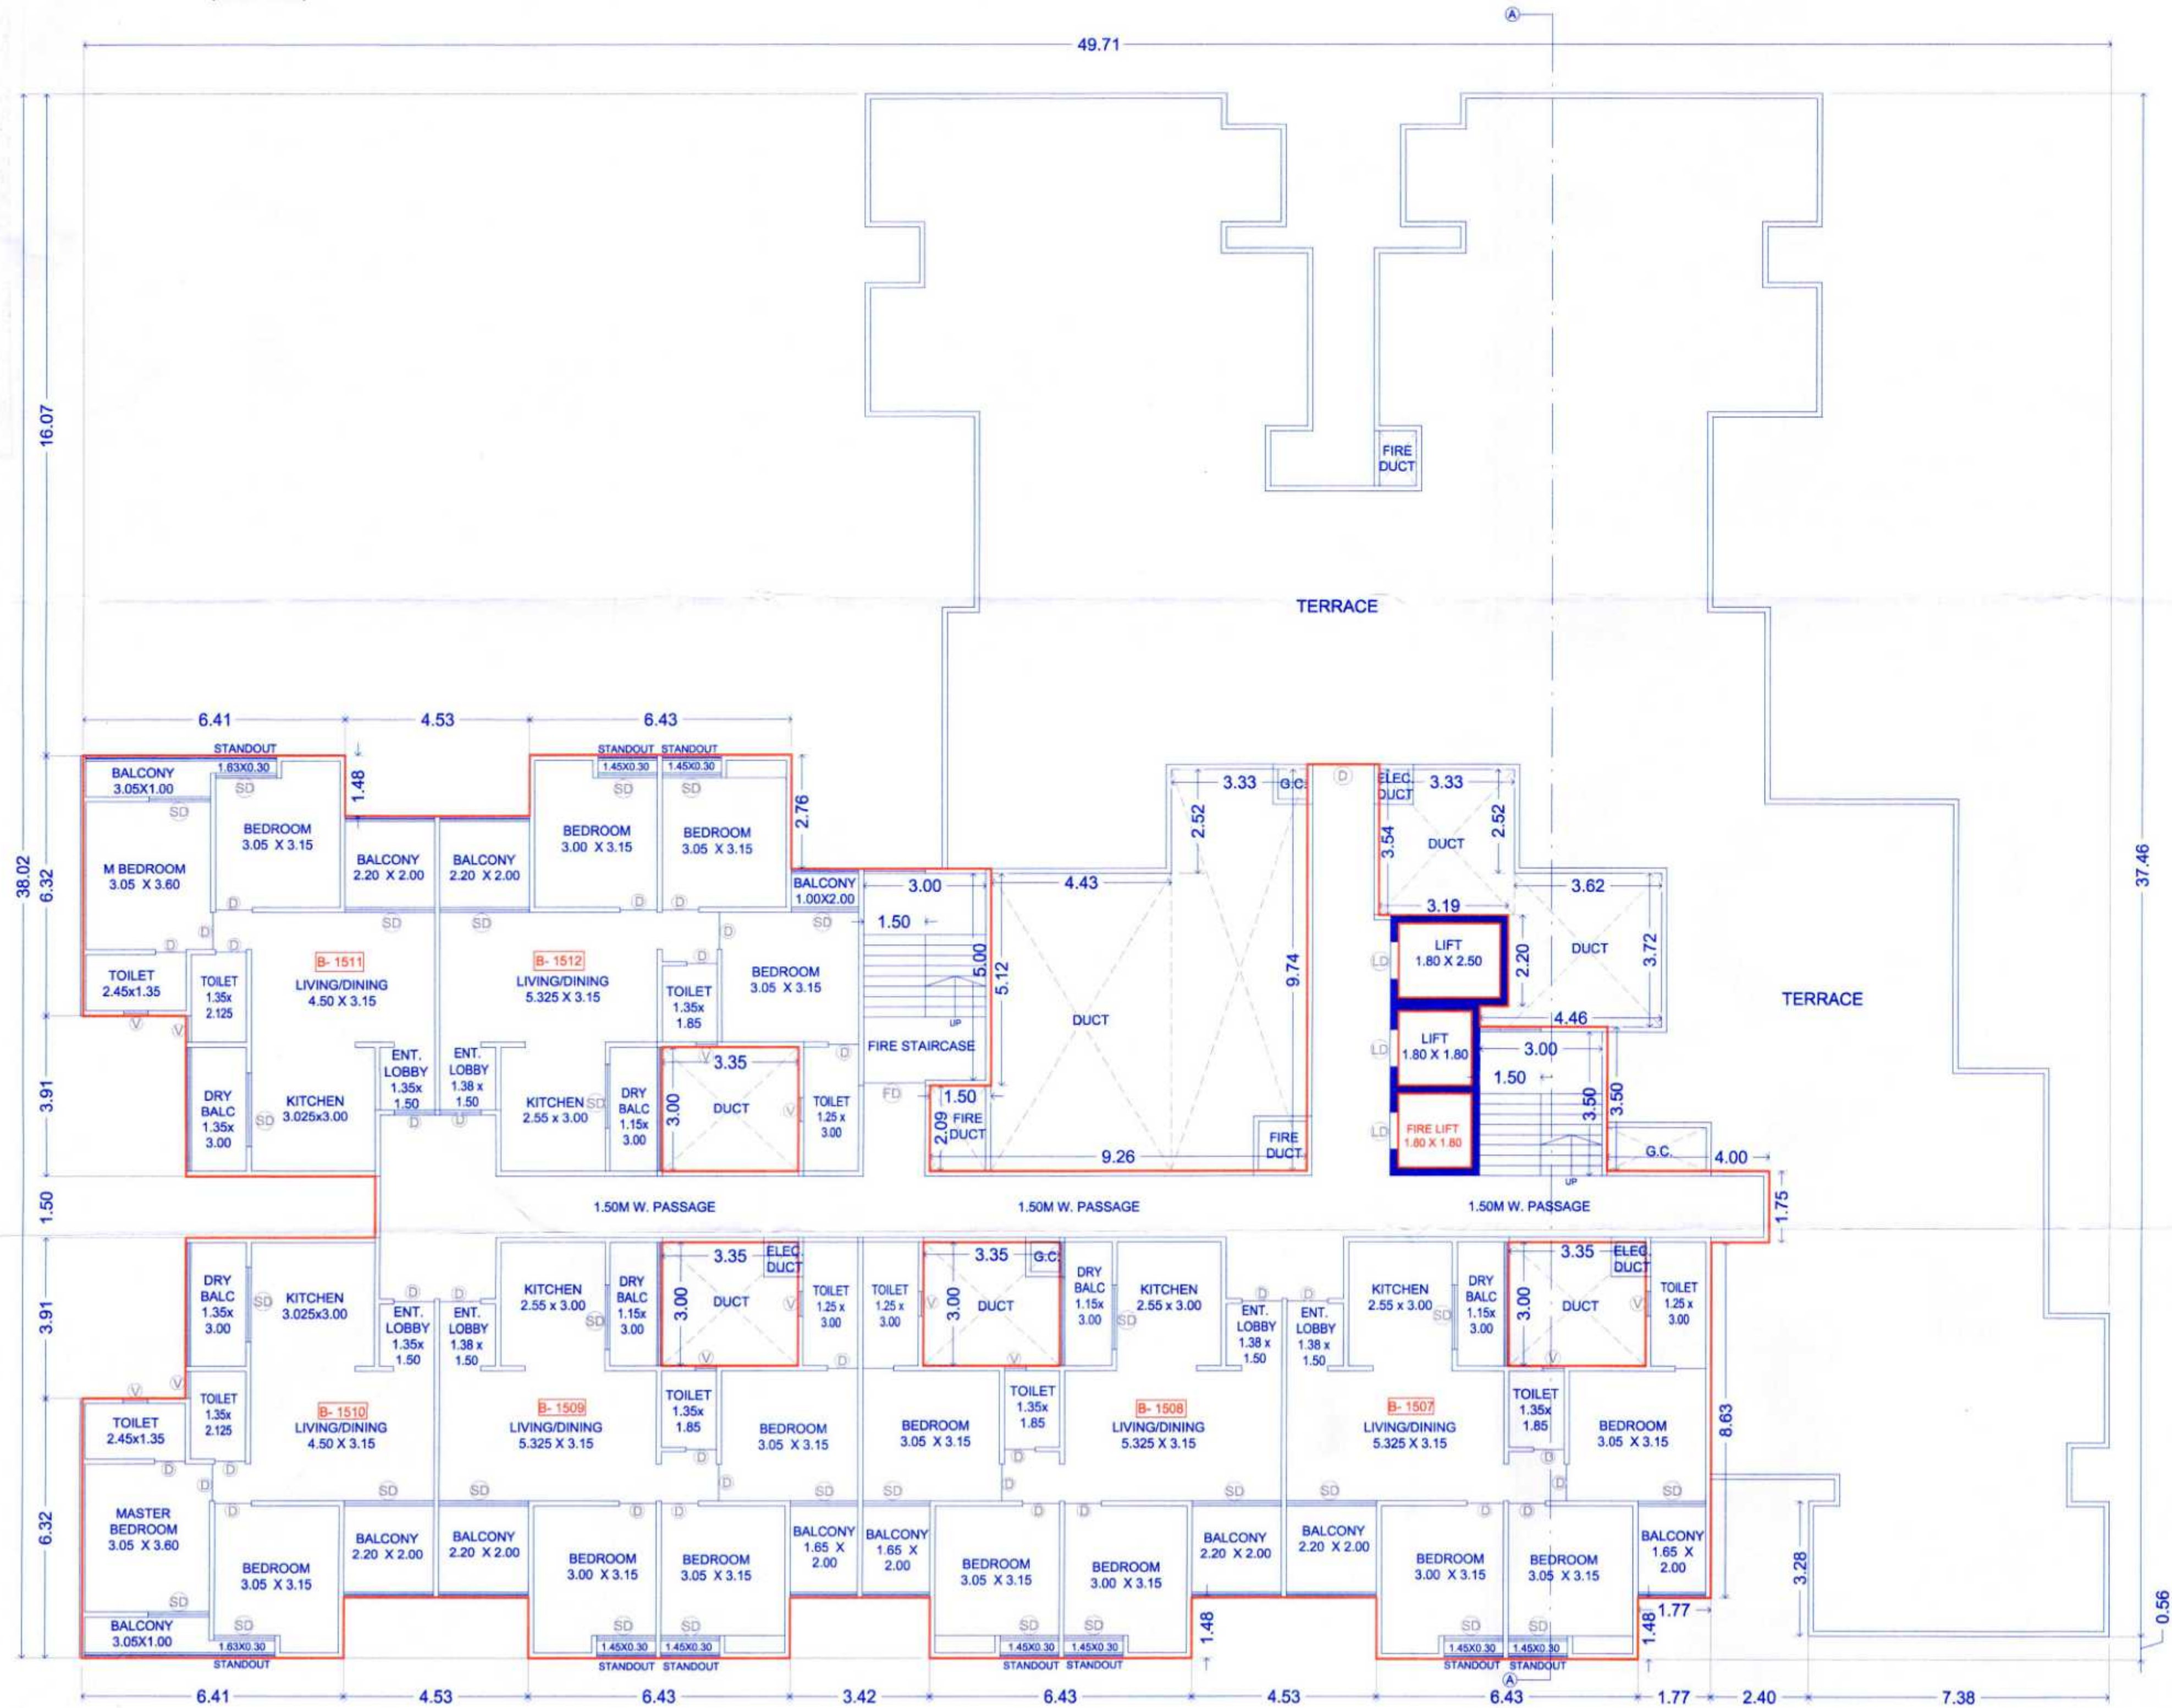

15TH FLOOR PLAN

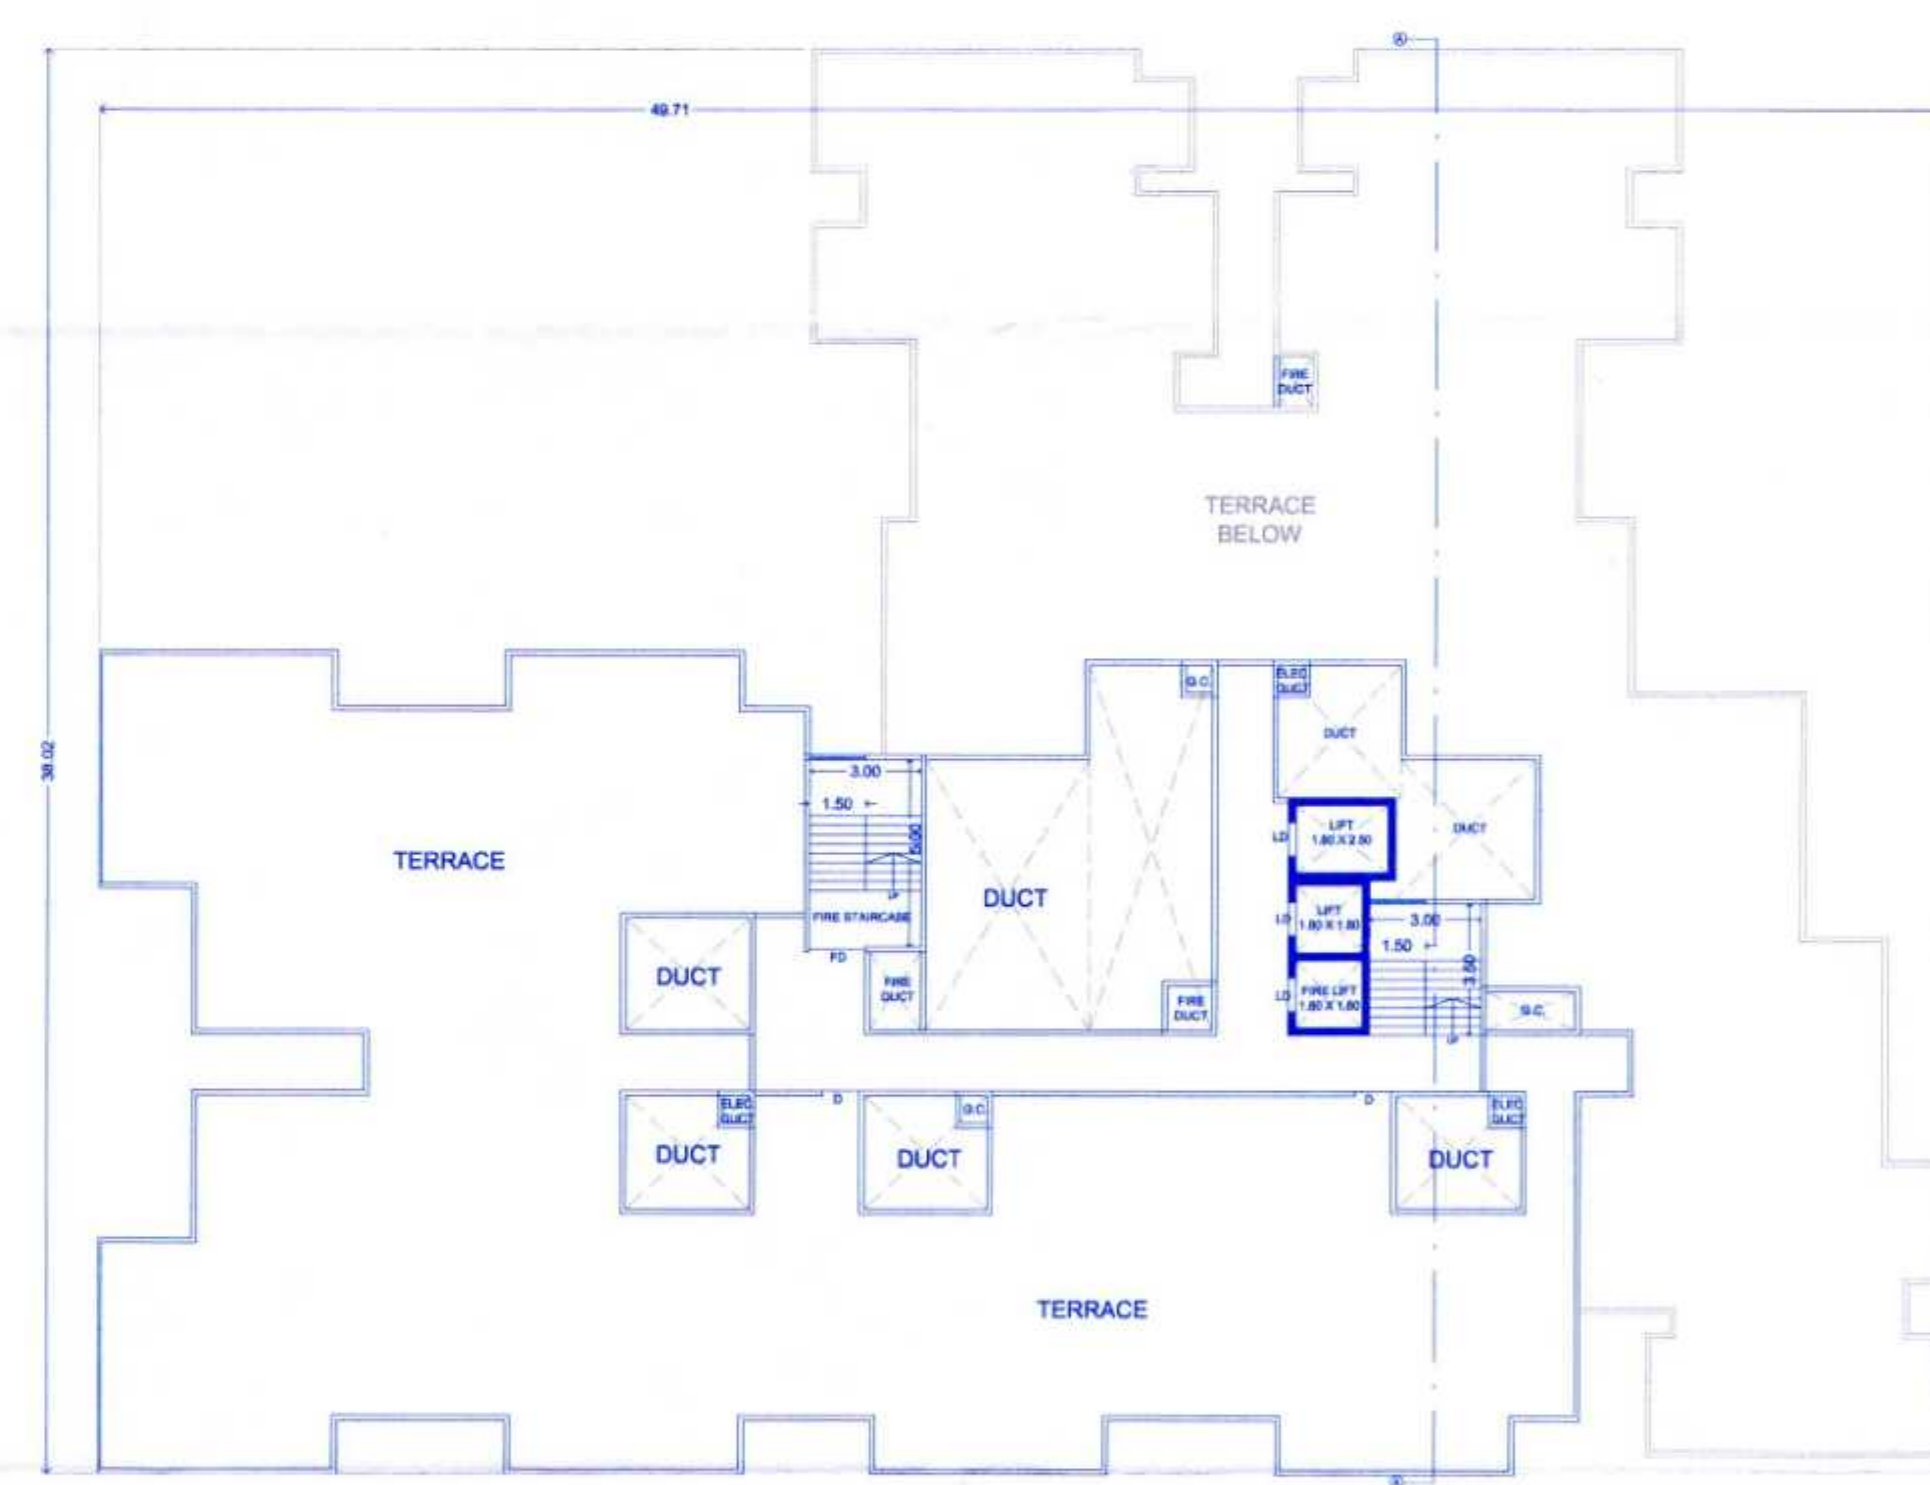

TERRACE FLOOR PLAN  
(SCALE:- 1:200)

**WING B**

**STAMP OF APPROVAL**

Sanctioned No. B.P./Tathawade/47/2023  
Subject to conditions mentioned in the  
Office Order No. 28/04/2023  
Pimpri  
Date 28/04/2023

O. C. Signed by  
City Engineer

For City Engineer  
Building Permission Dept.  
PCMC., Pimpri, Pune-18.

**OWNER'S DECLARATION**

OWNER'S NAME :-  
M/S GRAND REALITY THROUGH  
MR. SHRIKANT HANUMANT PAWAR

OWNER SIGN :-

PROJECT :-  
SURVEY NO. :- 139(P)  
DESCRIPTION : REGULAR TRACK, VILLAGE -TATHAWADE, PUNE

INWARD NO. :-

**PATIL & BUGADE**  
ASSOCIATES

ARCHITECT - INTERIOR DESIGNER  
MR. AMOL BUGADE

SHEET NO. :- 06 / 09  
DRAWN BY :- POOJA  
KEY NO. :-

DATE :-  
21 MAR 2023

SCALE :- 1:100