

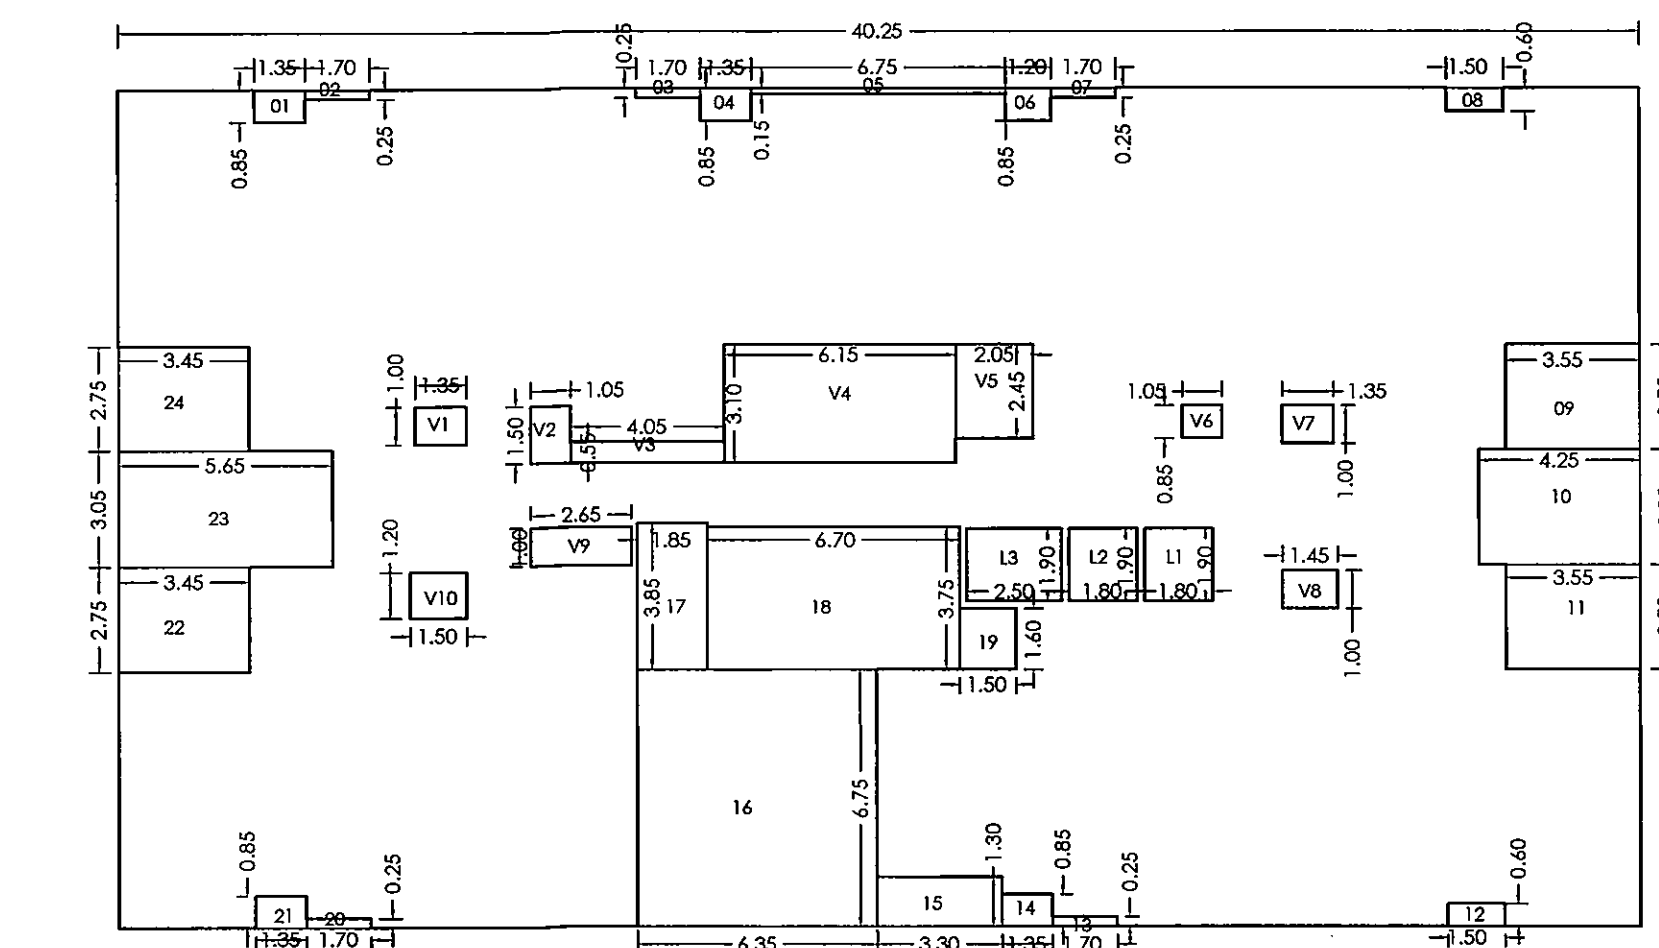


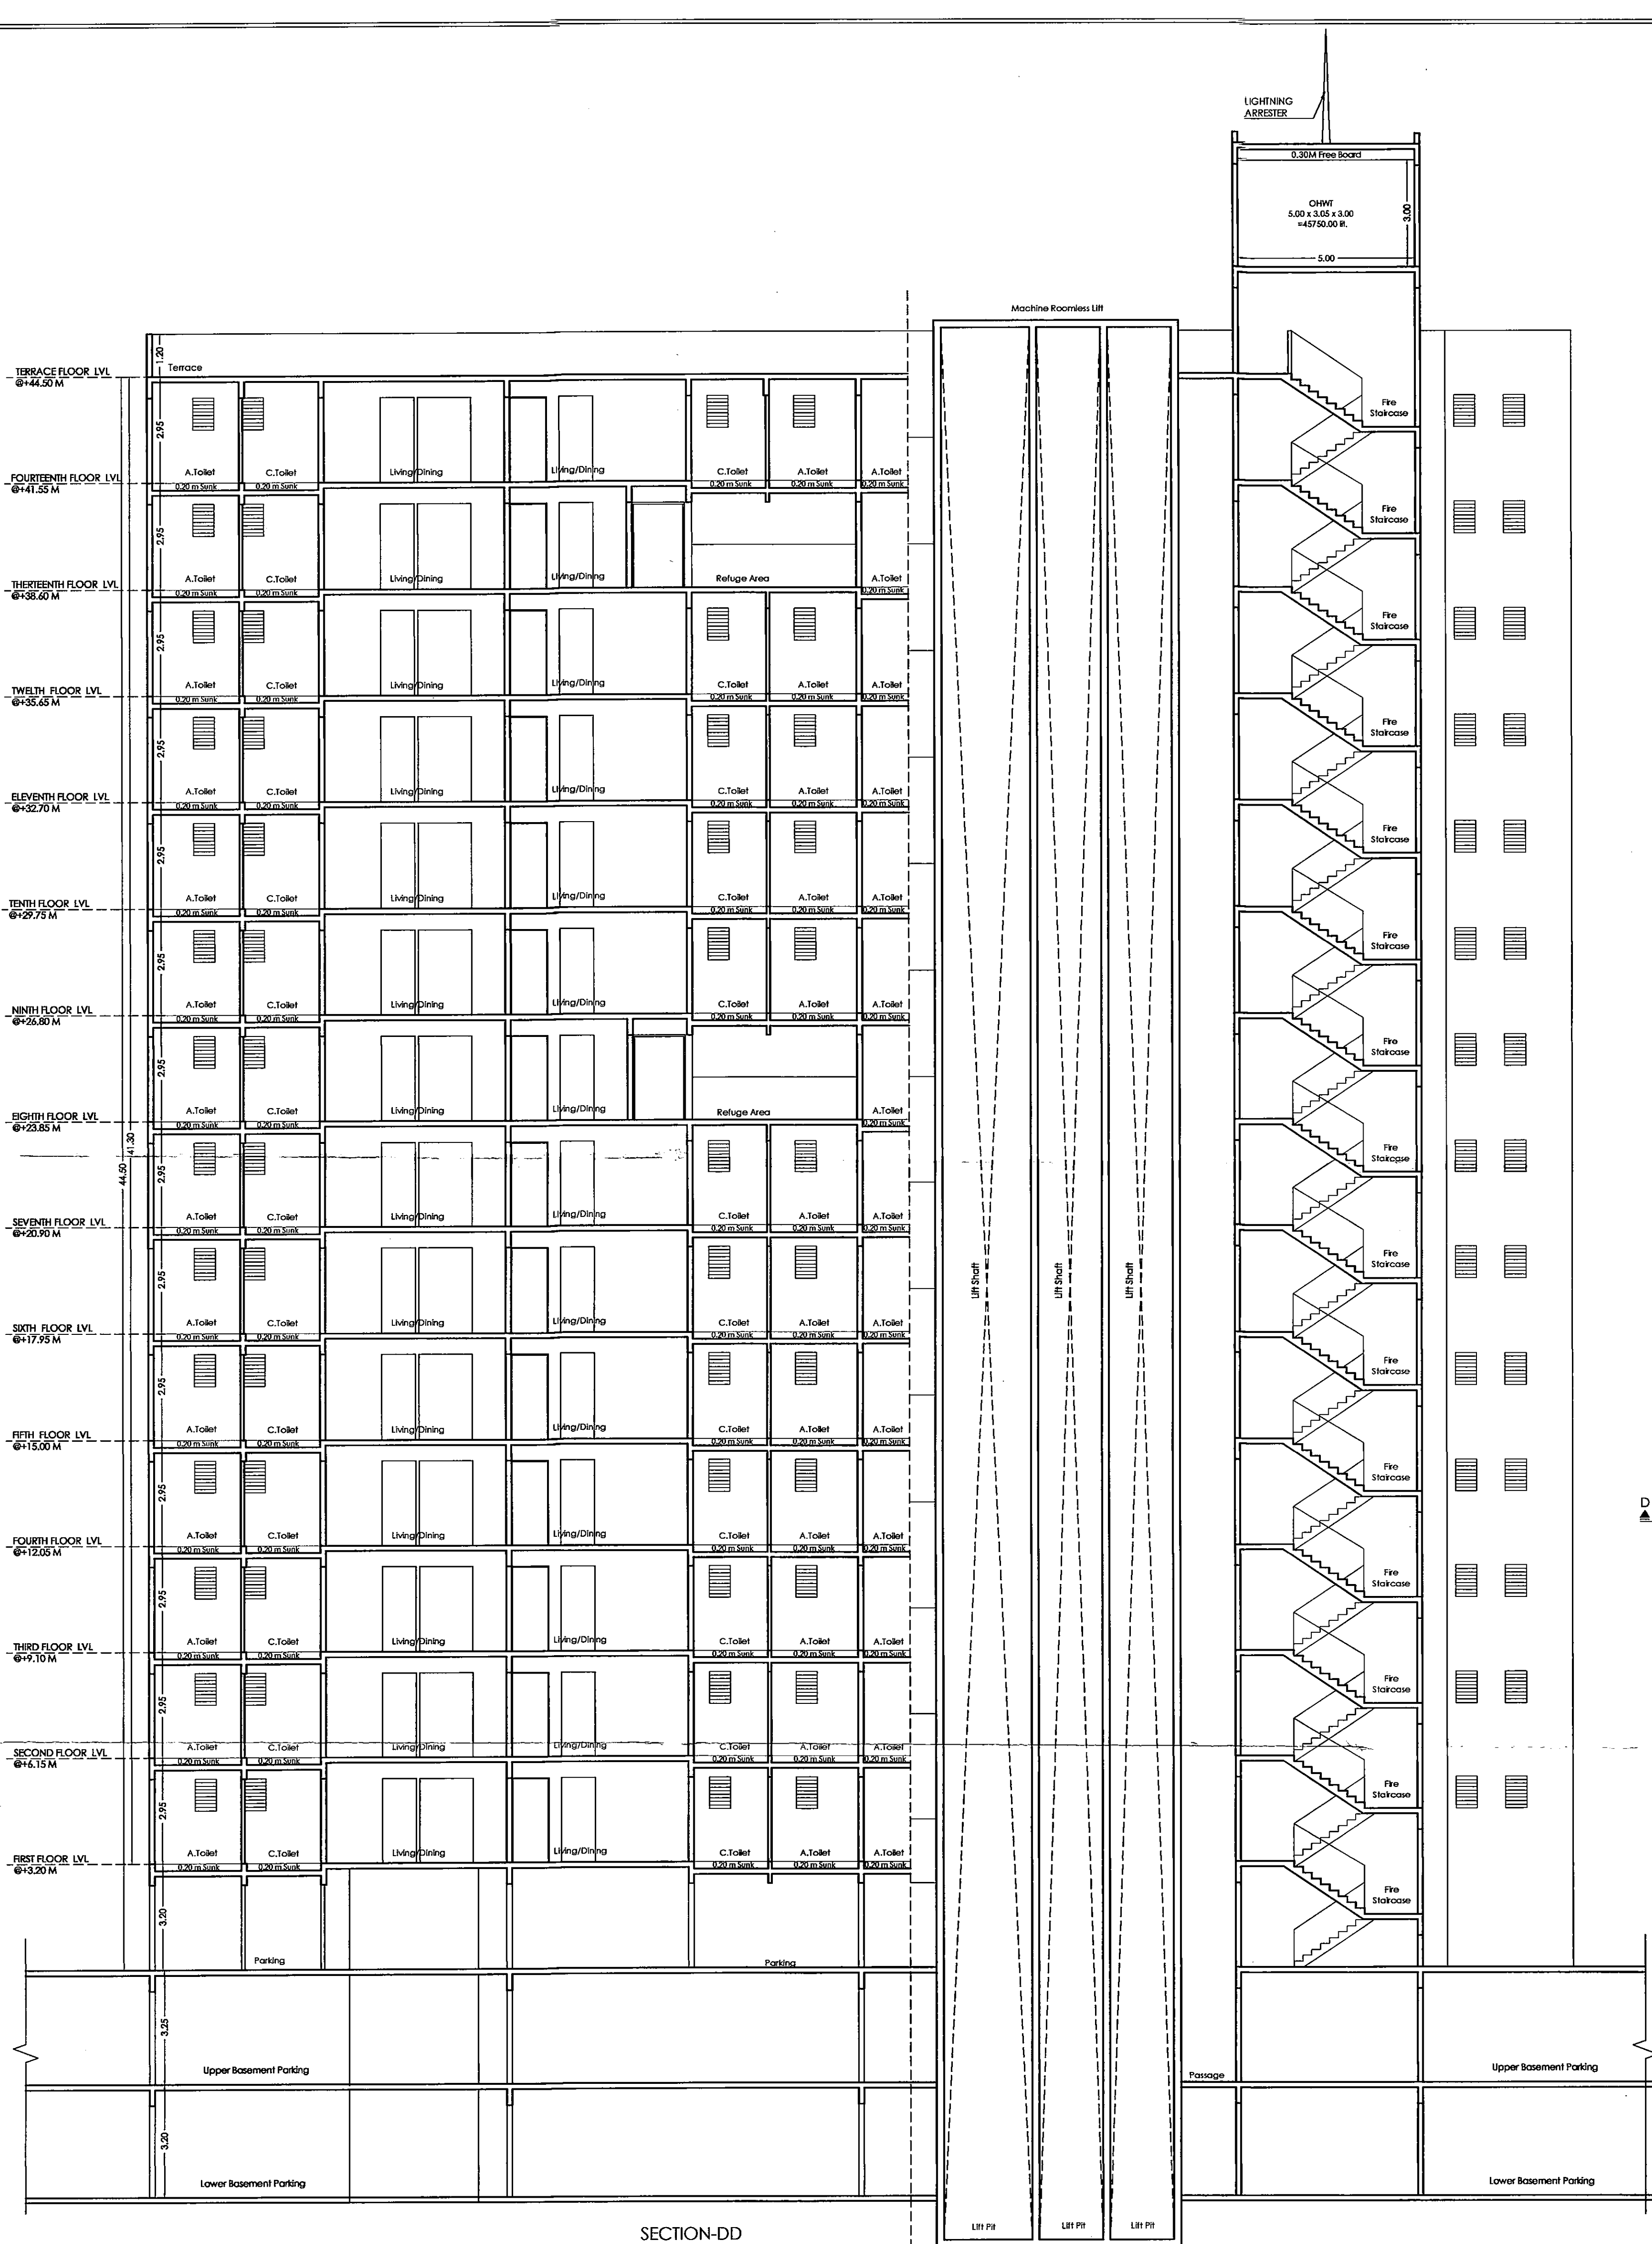

P-LINE (D-WING TYPICAL 8 & 13TH (REFUGE) FLOOR PLAN)		
POLYGON	AREA	
A-BLOCK	40.25 x 22.05	887.51
1	1.35 x 0.85	1.15
2	1.70 x 0.25	0.42
3	1.70 x 0.25	0.43
4	1.35 x 0.85	1.15
5	6.75 x 0.15	1.01
6	1.20 x 0.85	1.02
7	1.70 x 0.25	0.43
8	1.50 x 0.60	0.90
9	3.55 x 2.75	9.76
10	4.25 x 3.05	12.96
11	3.55 x 2.75	9.76
12	1.50 x 0.60	0.90
13	1.70 x 0.25	0.43
14	1.35 x 0.85	1.15
15	3.30 x 1.30	4.29
16	6.35 x 6.75	42.86
17	1.85 x 3.85	7.12
18	6.70 x 3.75	25.13

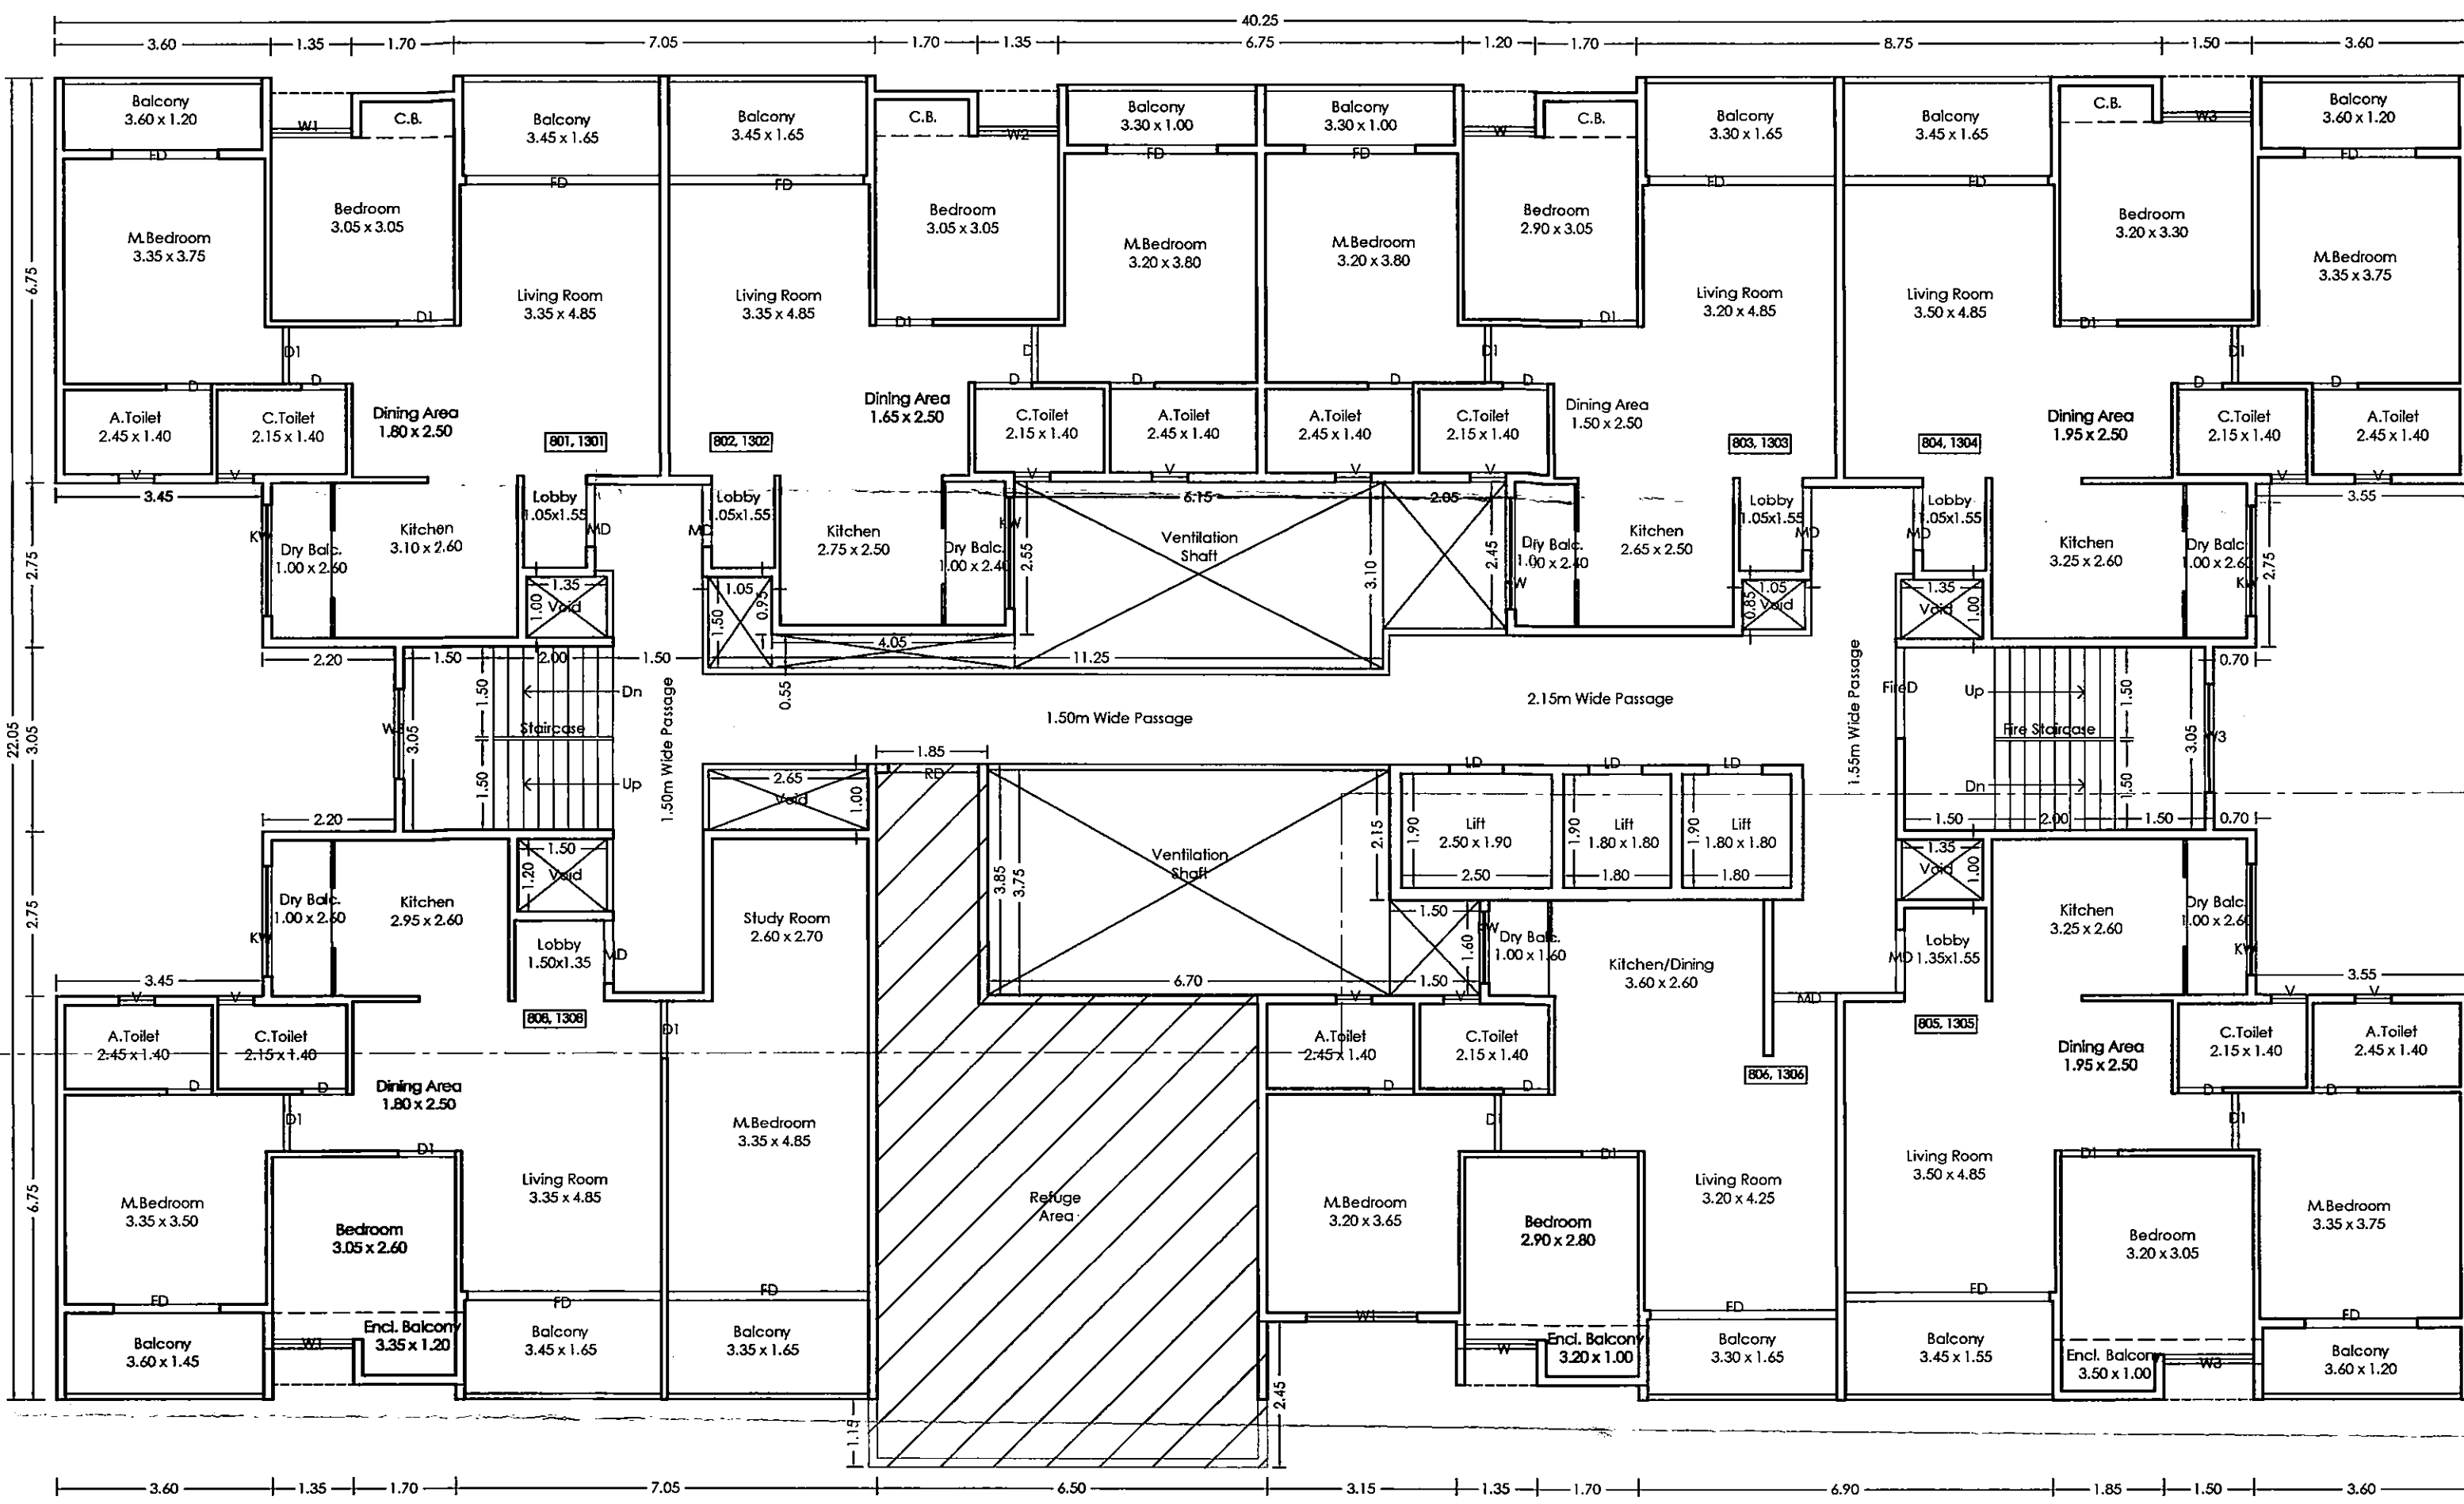

REFUGE AREA STATEMENT	
03 floors x No. of Tenements on 1 floor x 5 person per tenement	= 3 x 8 x 5 = 120 person
= 120 person x 0.50 sqm per person	= 36.00 sqm
14 floors x no. of Tenements on 1 floor x 5 person per tenement	= 14 x 8 x 5 = 560 person
= 560 person x 0.50 sqm per person	= 280.00 sqm
Total Refuge Area Required = 36.00+280.00 = 316.00 sqm	
Total Refuge Area Proposed = 57.83 sqm	

STAMP OF APPROVAL
D - WING
Previous Sanction No:-B.P./PUNAWALE/53/2023 DT. - 24/07/2023
Sanctioned No. B.P./PUNAWALE/53/2023
Subject to conditions mentioned in the
Office Order No.
aven dated 04/10/2023
Pimpri
Date: 04/11/2023

O. C. Signed by
City Engineer

19	1.50 x 1.60	2.40
20	1.70 x 0.25	0.43
21	1.35 x 0.85	1.15
22	3.45 x 2.75	9.49
23	5.65 x 3.05	17.23
24	3.45 x 2.75	9.49
V1	1.35 x 1.00	1.35
V2	1.05 x 1.50	1.58
V3	4.05 x 0.55	2.23
V4	6.15 x 3.10	19.07
V5	2.05 x 2.45	5.02
V6	1.05 x 0.85	0.89
V7	1.35 x 1.00	1.35
V8	1.45 x 1.00	1.45
V9	2.65 x 1.00	2.65
V10	1.20 x 1.50	1.80
L1	1.80 x 1.90	3.42
L2	1.80 x 1.90	3.42
L3	2.50 x 1.90	4.75
Total of deduction		210.01
Total P-line area = 887.51 - 210.01		677.50

TITLE
PROPOSED RESIDENTIAL/COMMERCIAL BUILDING AT S.NO. 28/7,
AT PUNAWALE, PUNE.
OWNER:
MR. LAHU KESHAVARAO NAWALE & OTHERS 1 through
GD SQUARE SPACES through its partners
MR. MRIGENDRA SURYAKANT GOWARDHAN
Architect VISHAL N. BAFNA
ARCHITECT, INTERIOR & ENVIRONMENTAL CONSULTANT
KEDAR APPT. 28/1/11, SUDASHANNAGAR, CHINCHWAD, PUNE-41
CONTACT : 0922045344, e-mail: vishal@vishalbafna.com
SIGNATURE
JOB NO. DRG. NO. SCALE DRAWN BY CHECKED BY
INWARD NO. PUNAWALE/2023/ZONE B/PUNAWALE/ PRE-PVLS/REV/1 DATE 09-09-2023
KEY NO. SHEET NO. 10 / 14