



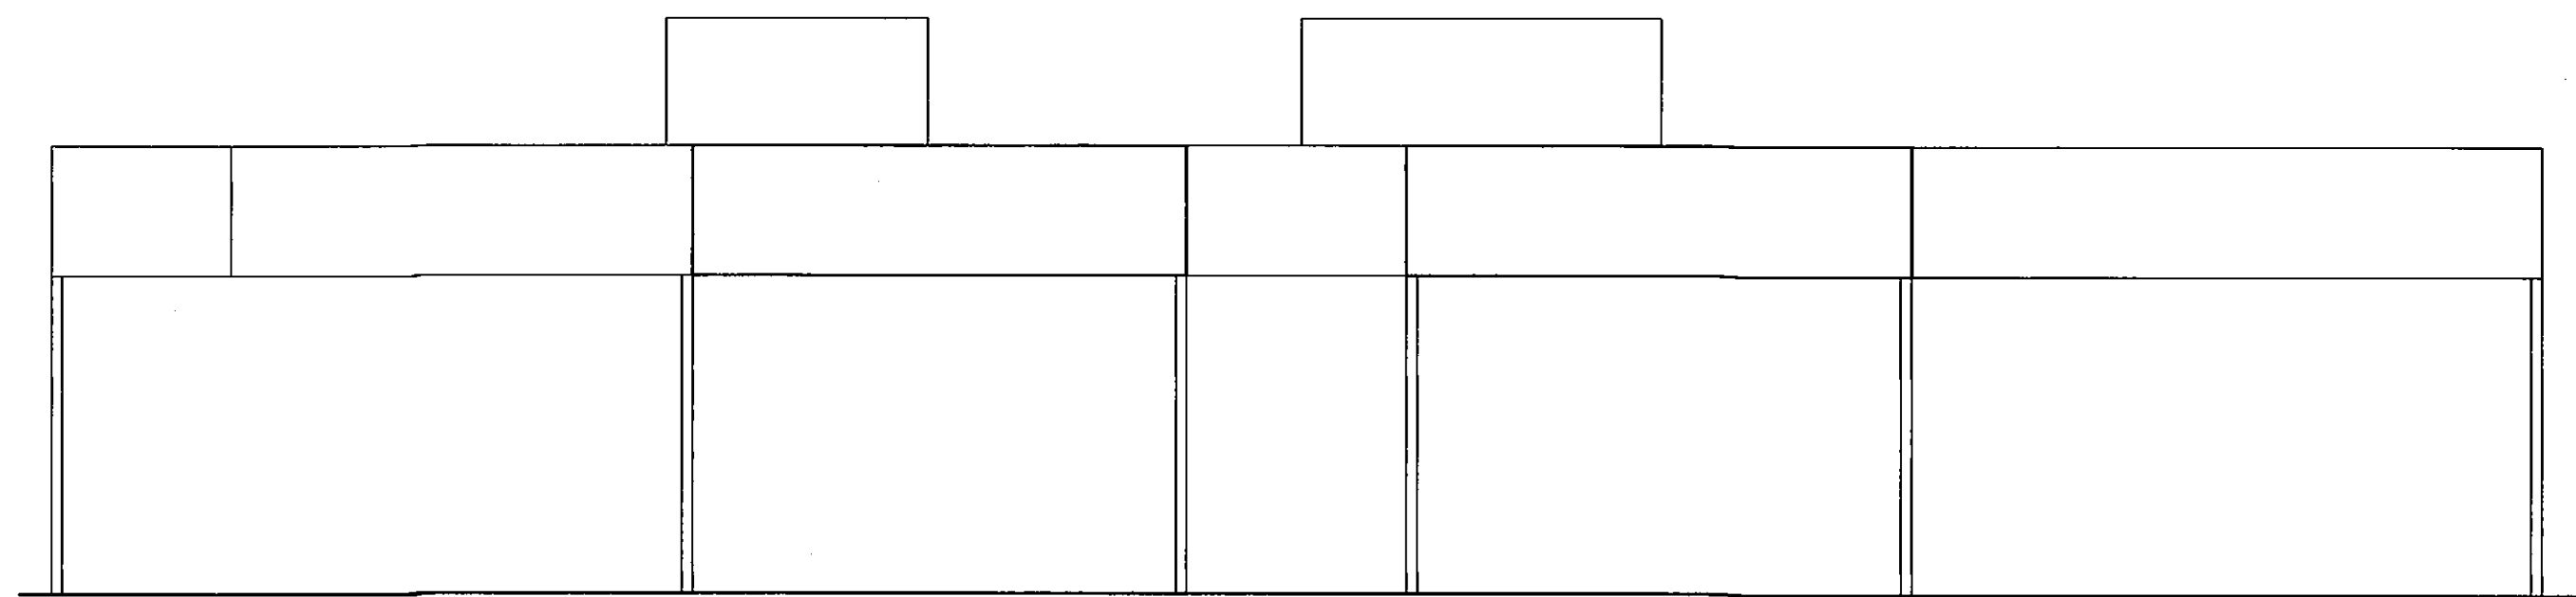


ELEVATION

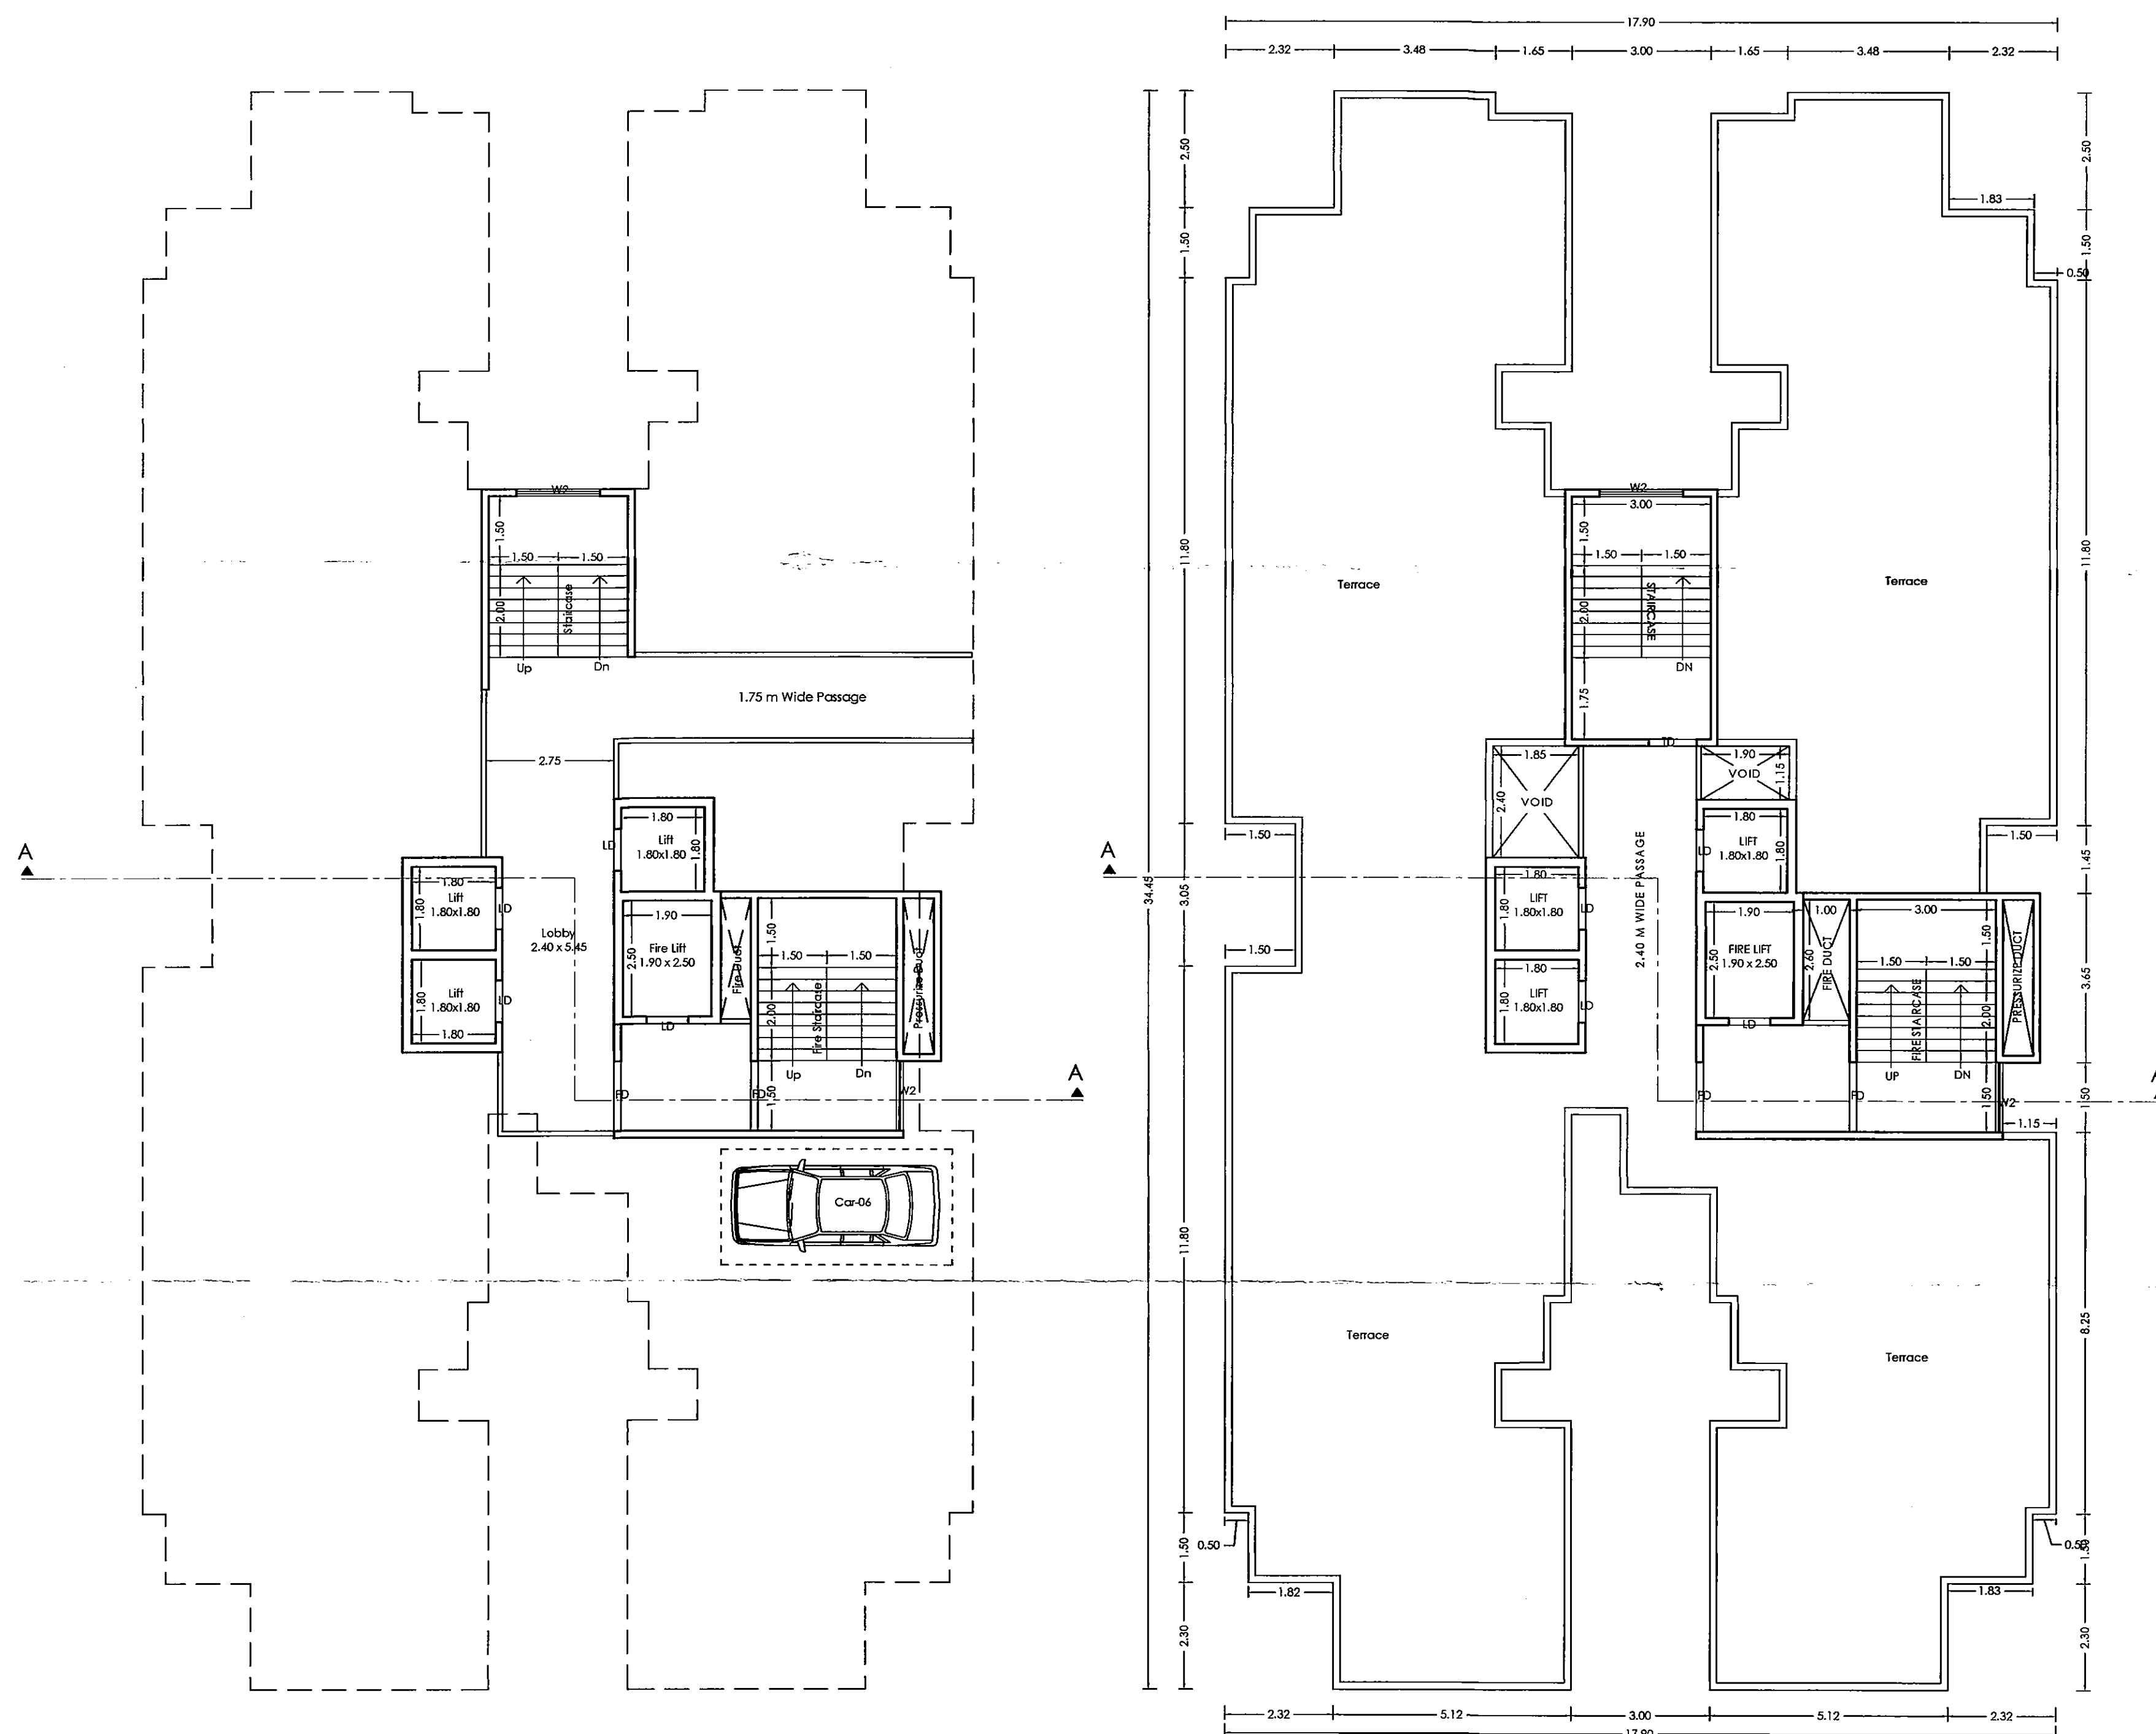

PARKING FLOOR PLAN

TERRACE FLOOR PLAN

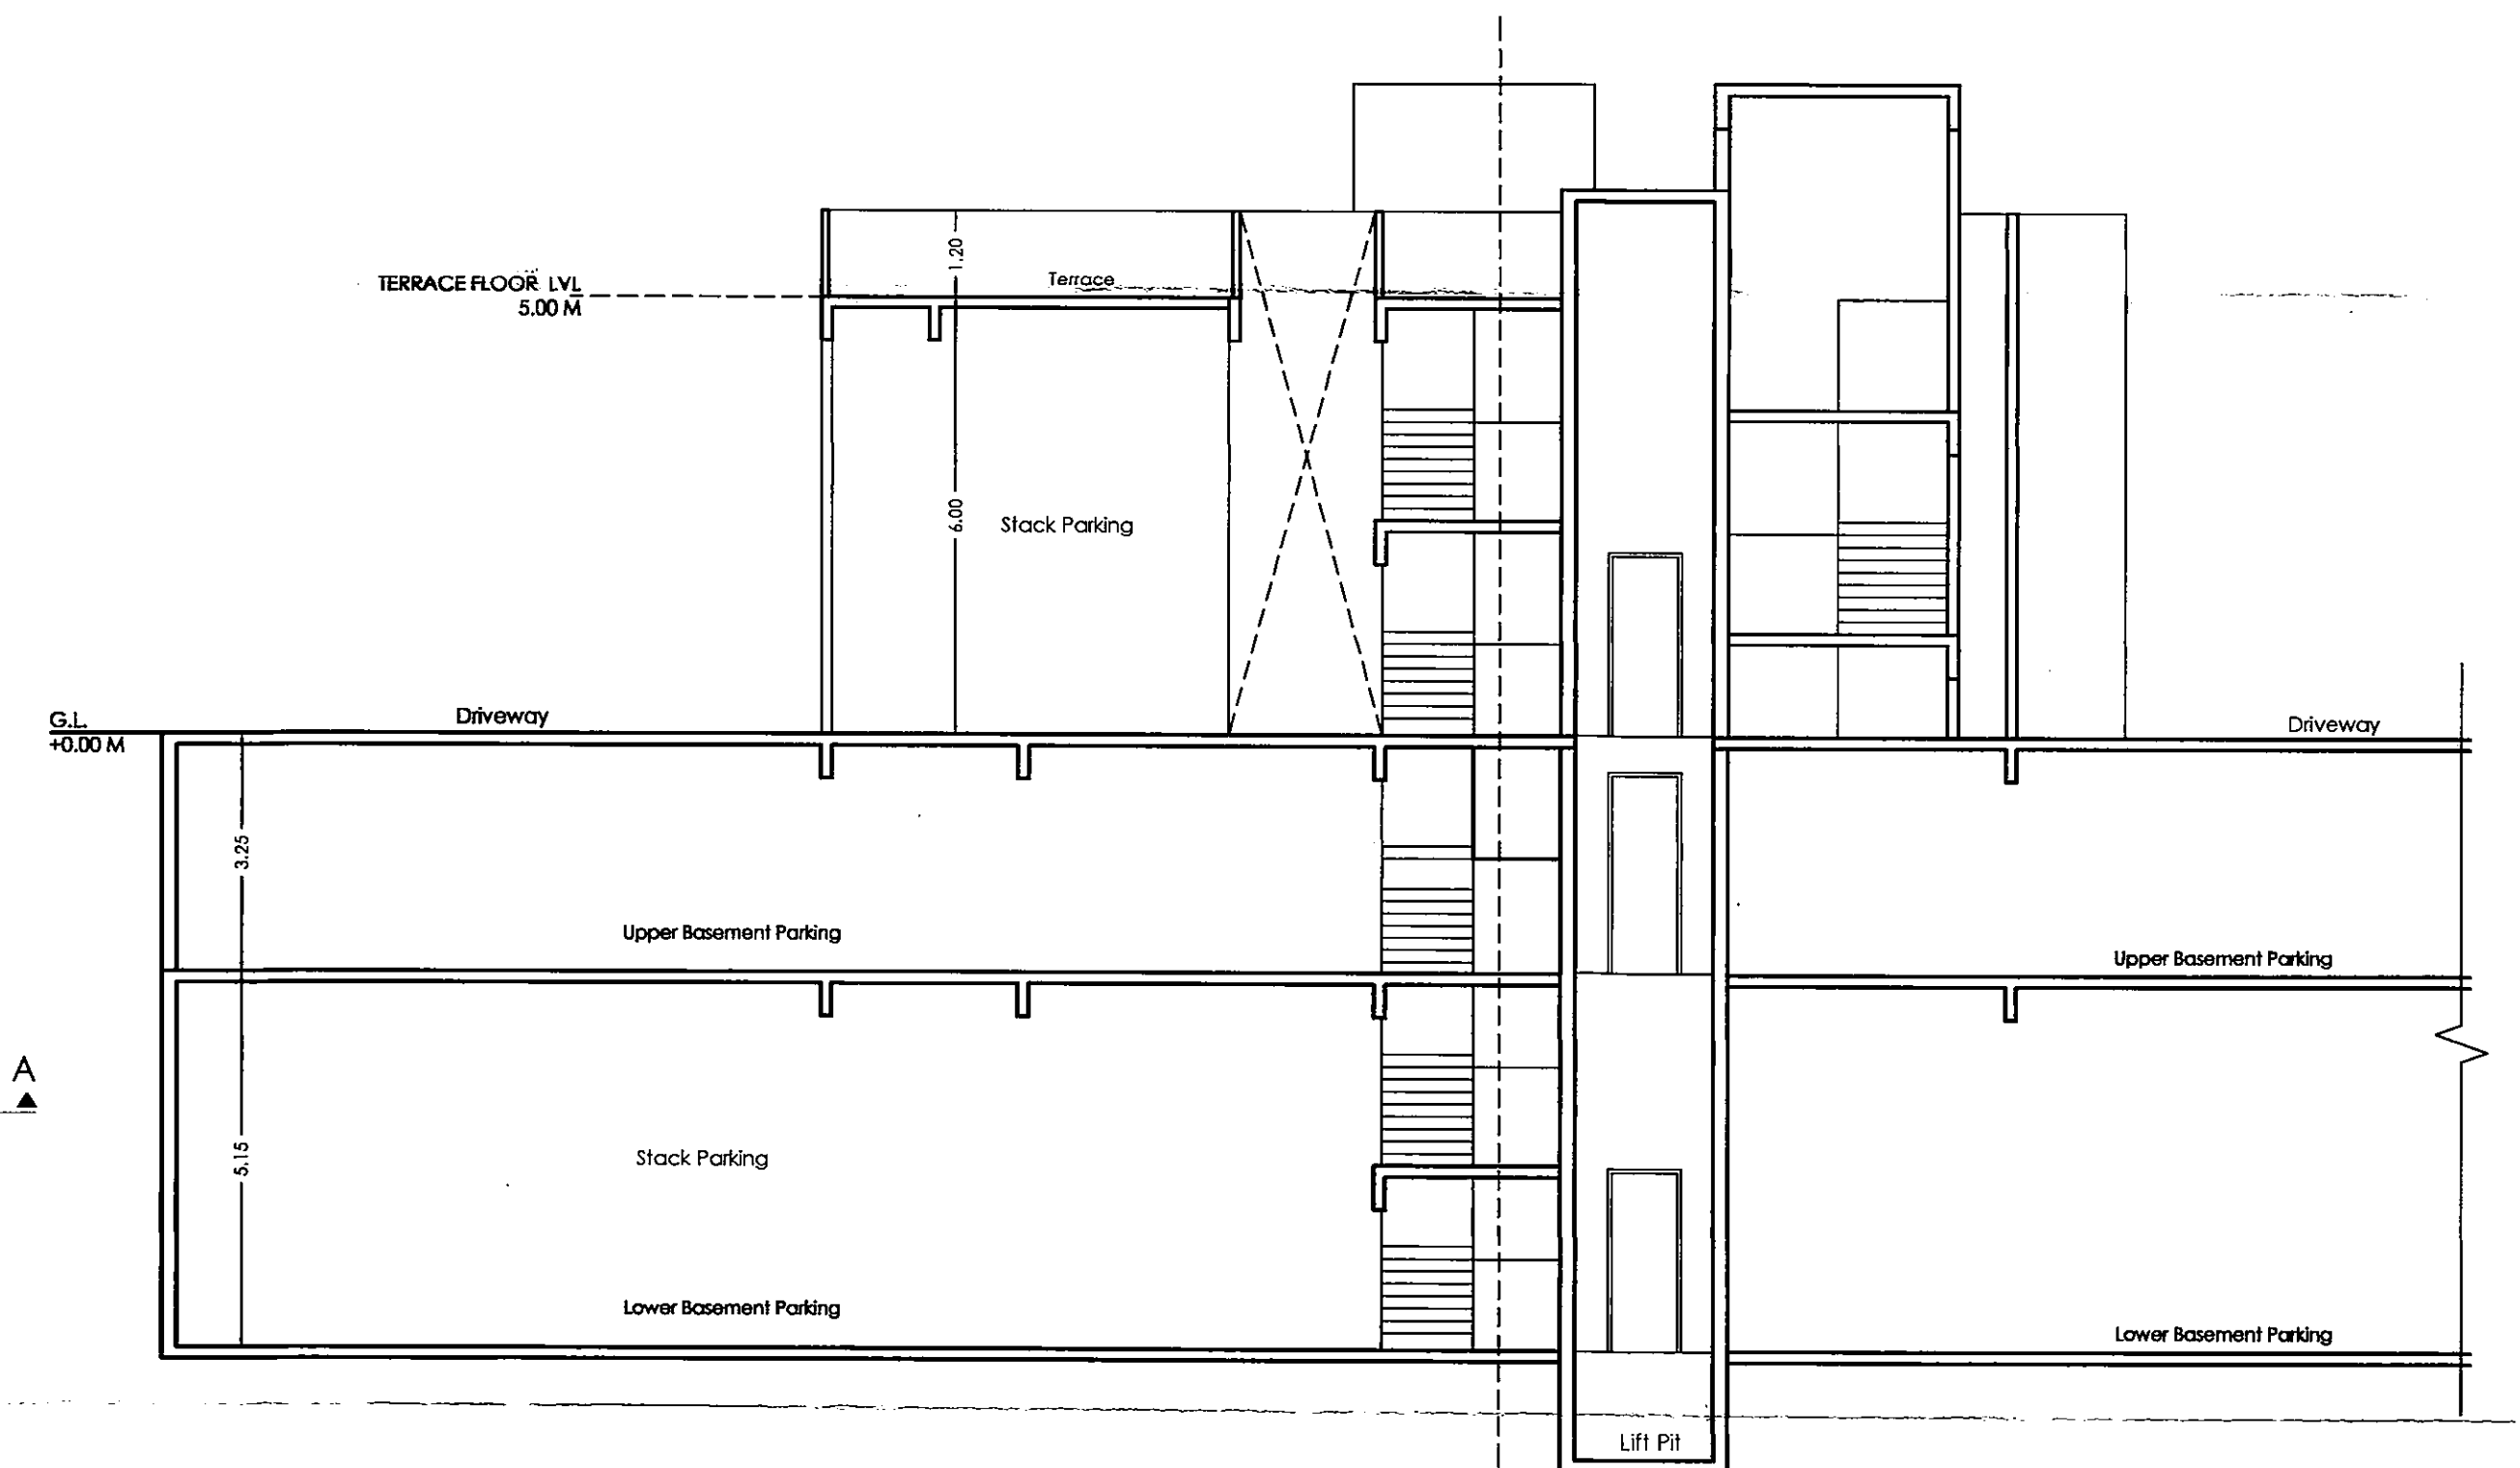

SECTION-AA

STAMP OF APPROVAL

A - WING

Previous Sanction No:-B.P./PUNAWALE/53/2023 DT. - 24/07/2023

Sanctioned No. B.P. / Punawale / 69 / 2023

Subject to conditions mentioned in the Office Order No. even dated 4/10/2023

Pimpri Date: 4/10/2023

Q. C. Signed by City Engineer

for City Engineer Building Permission Dept PCMC, Pimpri, Pune-18

ESTD. 11/10/1982

TITLE			
PROPOSED RESIDENTIAL/COMMERCIAL BUILDING AT S.NO. 28/7, AT PUNAWALE, PUNE.			
OWNER :			
MR. LAHU KESHAVARAO NAWALE & OTHERS 1 through GD SQUARE SPACES through its partners MR. MRIGENDRA SURYAKANT GOWARDHAN			
Architect VISHAL N. BAFNA			
ARCHITECT, INTERIOR & ENVIRONMENTAL CONSULTANT TEDAR APPT., 28/1/A/1, SUDARSHANAGAR, CHINCHWAD, PUNE-33 CONTACT : 09422045344, e-mail:staff.kaparchana@gmail.com			
SIGNATURE			
JOB NO.	DRG. NO.	SCALE	DRAWN BY
		1:100	Ganesh
INWARD NO.	PCMC/DAW/PROPOSITION 8/PUNAWALE/PRB-PV.52/REV/1	DATE	09-09-2023
KEY NO.		SHEET NO.	03 / 14