


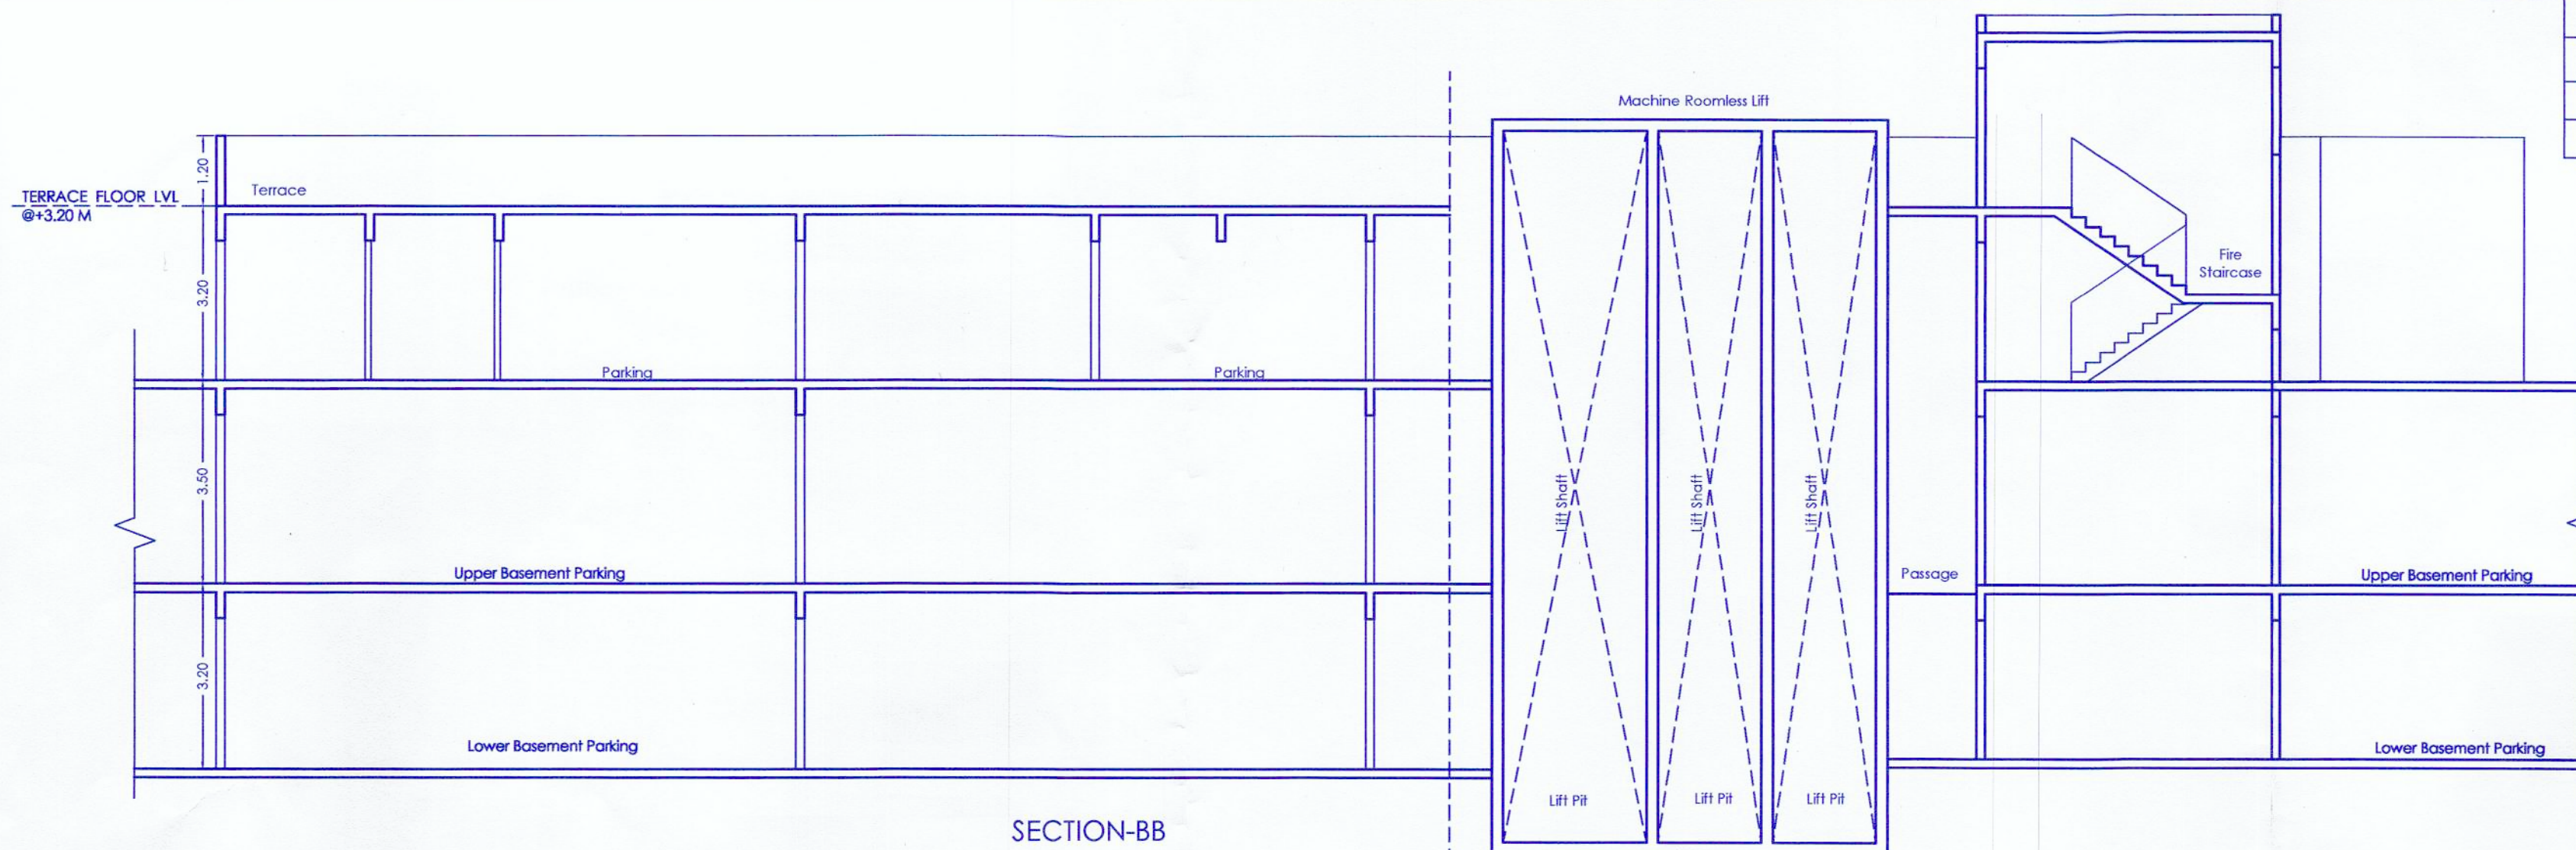

SECTION-BB

STAMP OF APPROVAL

B - WING

Previous Sanction No:-B.P./PUNAWALE/53/2023 DT. - 24/07/2023


Previous Sanction No:-B.P./PUNAWALE/69/2023 DT. - 04/10/2023

Sanctioned No. B.P. Punawale/10/2024
Subject to conditions mentioned in the
Office Order No.
dated 09/02/2024
Pimpri
Date: 09/02/2024




O. C. Signed by
City Engineer

for City Engineer
Building Permission Dept.
PCMC, Pimpri, Pune-18.

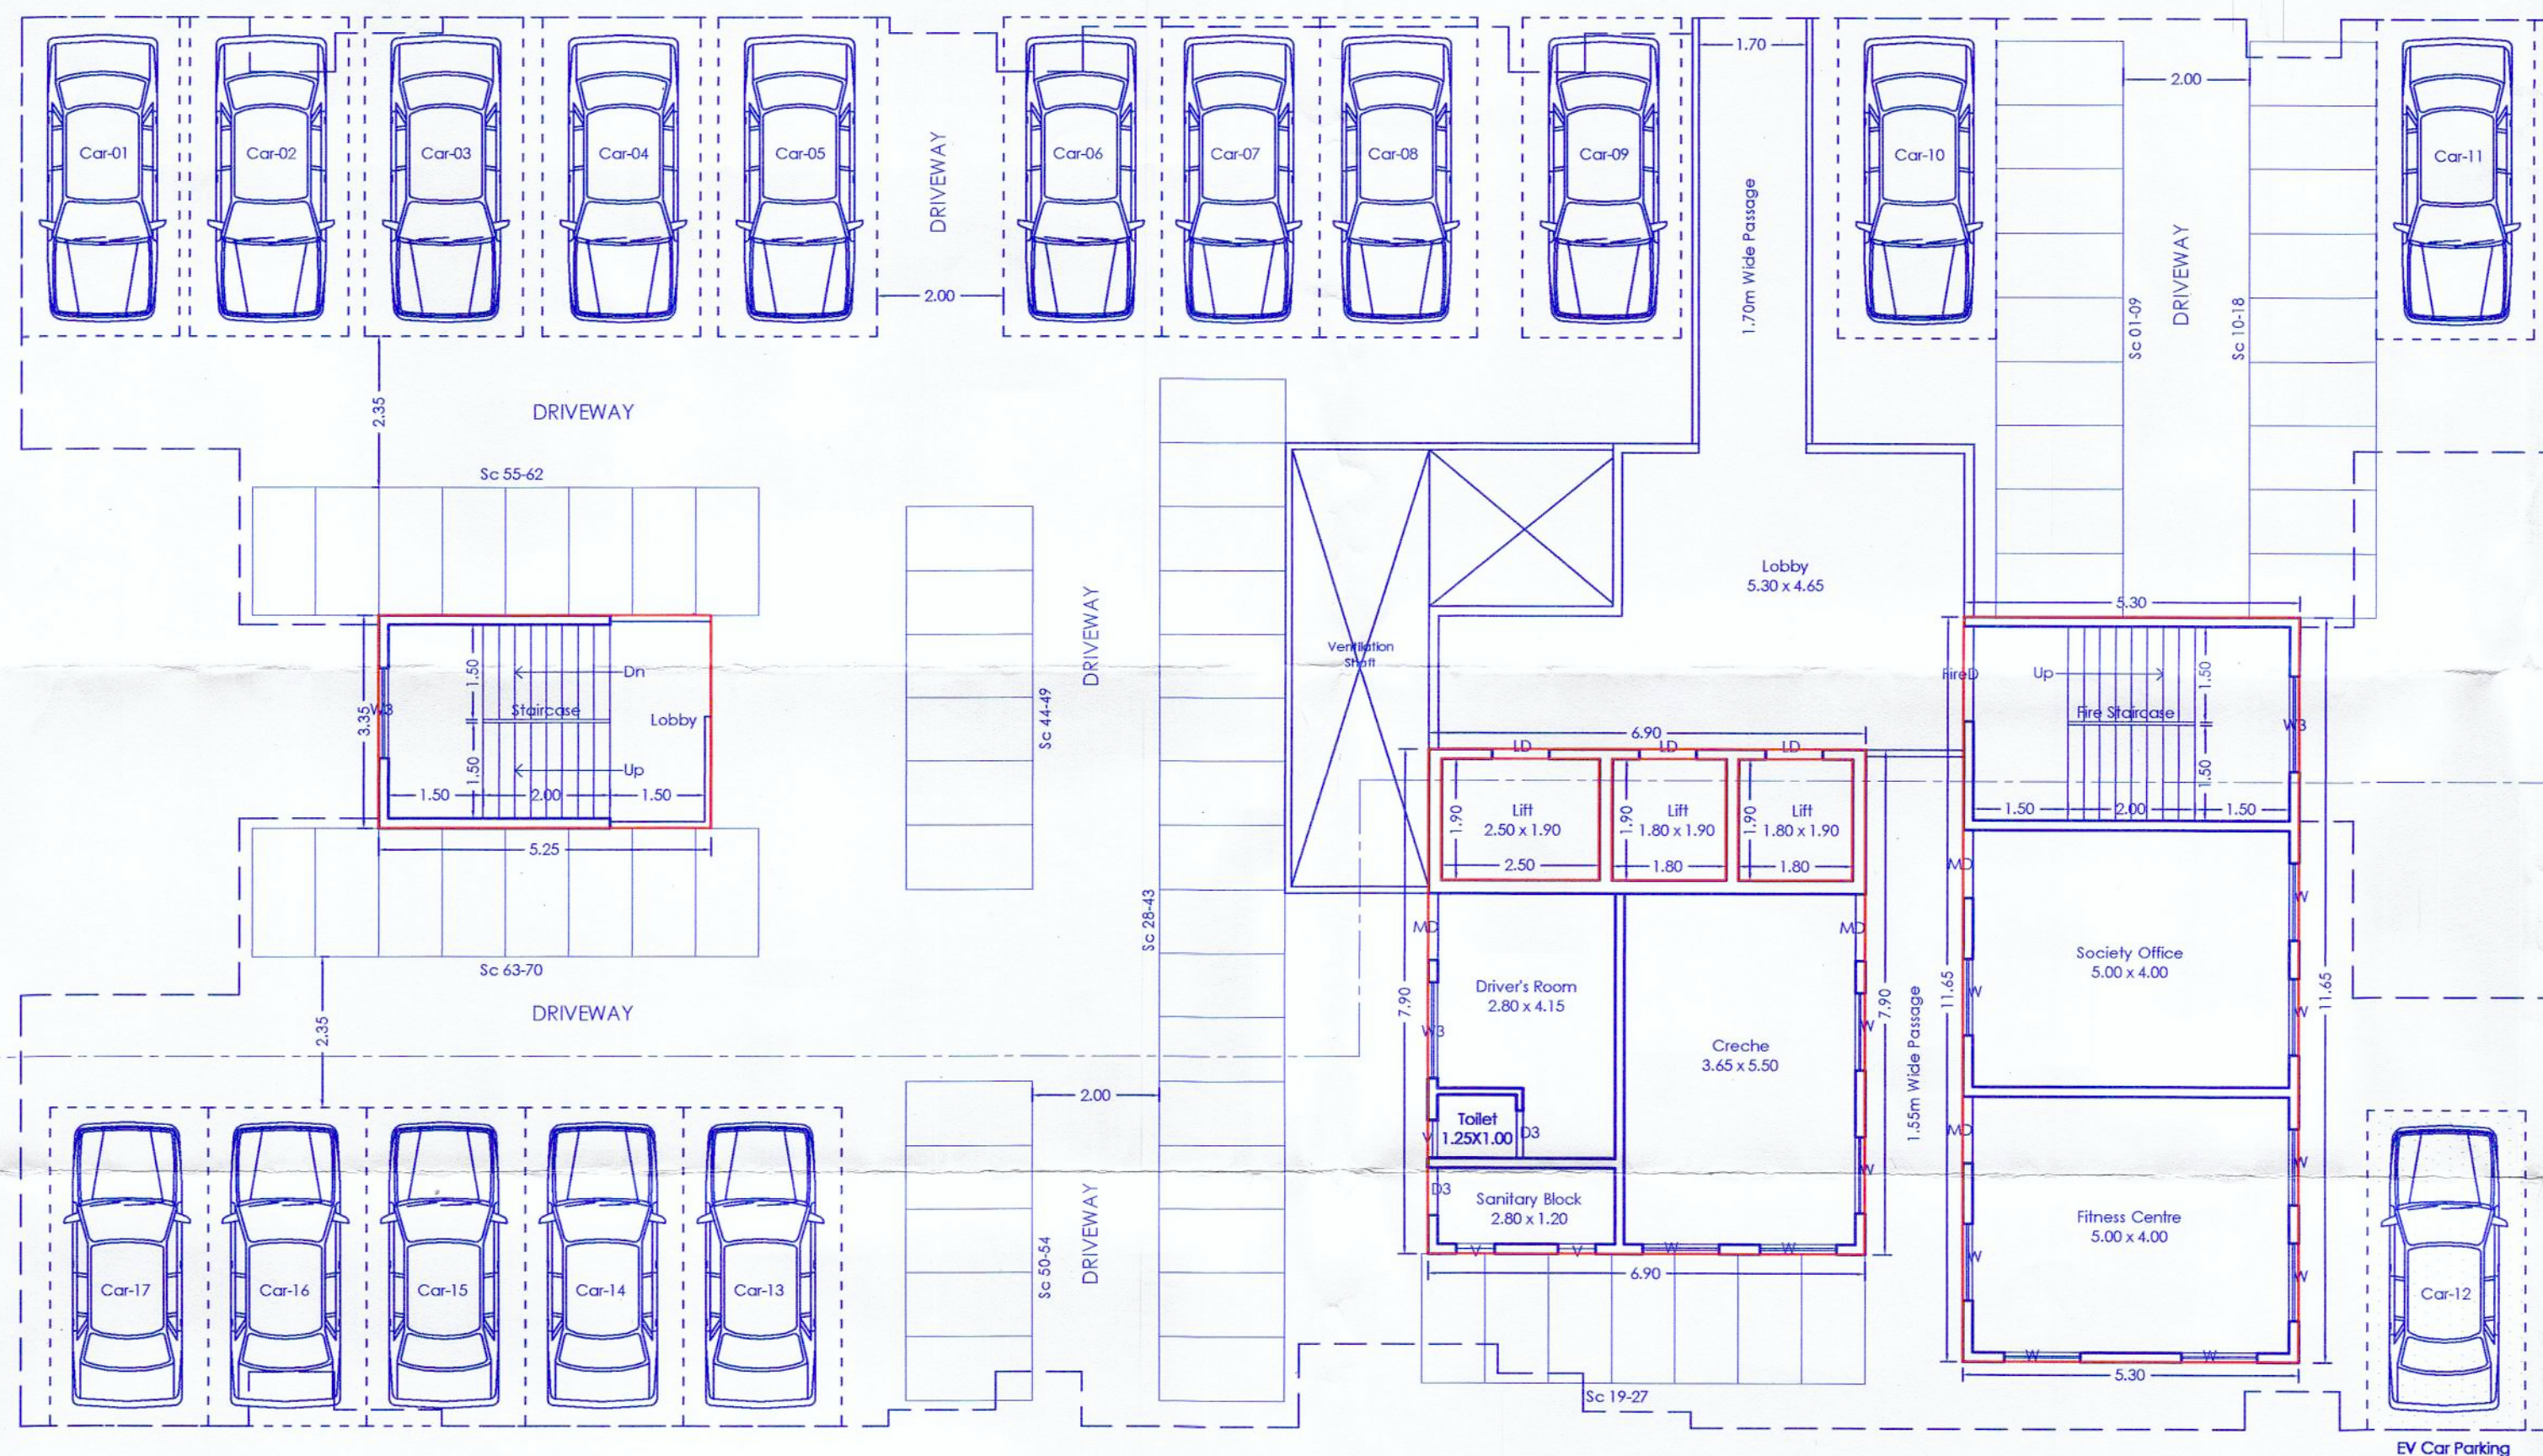

PARKING FLOOR PLAN

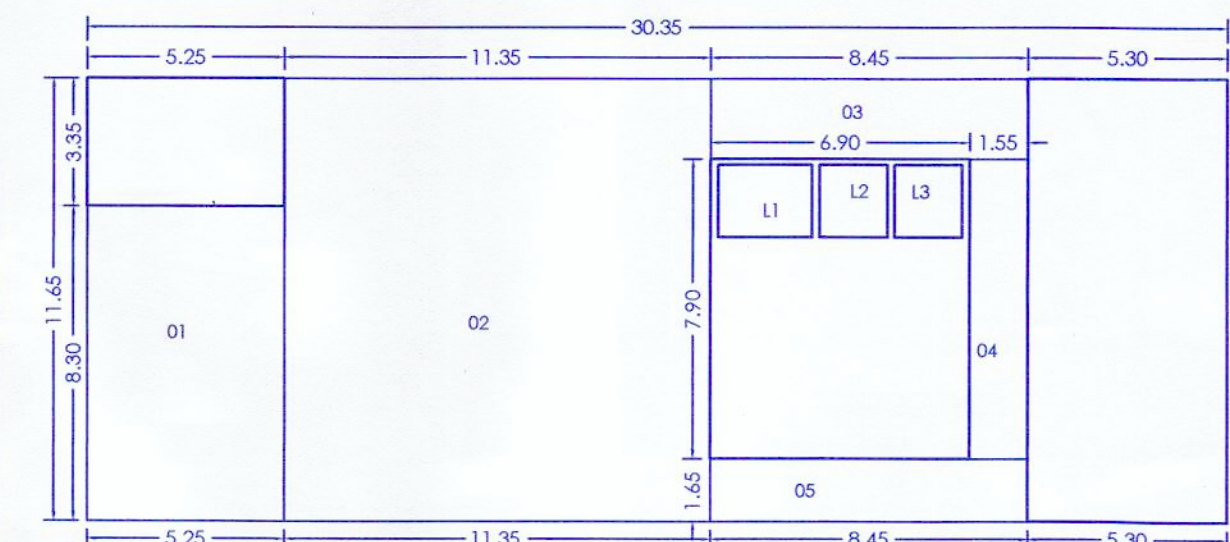

P-LINE DIAGRAM GROUND FLOOR PLAN

P-LINE (B-WING GROUND FLOOR)			
POLYGON			AREA
A-BLOCK	30.35	x	11.65
1	5.25	x	8.30
2	11.35	x	11.65
3	8.45	x	2.10
4	1.55	x	7.90
5	8.45	x	1.65
L1	2.50	x	1.90
L2	1.80	x	1.90
L3	1.80	x	1.90
Total of deduction			231.33
Total P-Line area =	353.58	-	231.33

TITLE

PROPOSED RESIDENTIAL/COMMERCIAL BUILDING AT S.NO. 28/7,
AT PUNAWALE, PUNE.

OWNER :

MR. LAHU KESHAVARAO NAWALE & OTHERS 1 through
GD SQUARE SPACES through its partners
MR. MRIGENDRA SURYAKANT GOWARDHAN

Architect VISHAL N. BAFNA
kalparachana

ARCHITECT, INTERIOR & ENVIRONMENTAL CONSULTANT
KEDAR APPT.: 28/1/A/1, SUDARSHANNAGAR, CHINCHWAD, PUNE- 33
CONTACT : 09422045344, e-mail: staff.kalparachana@gmail.com

SIGNATURE

JOB NO.	DRG. NO.	SCALE	DRAWN BY	CHECKED BY
		1:100	Aniket	Vishal
INWARD NO.	PCMC/0549/2023/TONE B/PUNAWALE/PRB-PVL52/REV/2	DATE	15-01-2024	
KEY NO		SHEET NO.	04 / 14	