


Sanctioned No. B.P./Punawale/24/2024
Subject to conditions mentioned in the
Office Order No. 28103/2024
Pimpri
Date 28/03/2024




O. C. Signed by
City Engineer

for City Engineer
Building Permission Dept.
Pimpri, Pune-18.

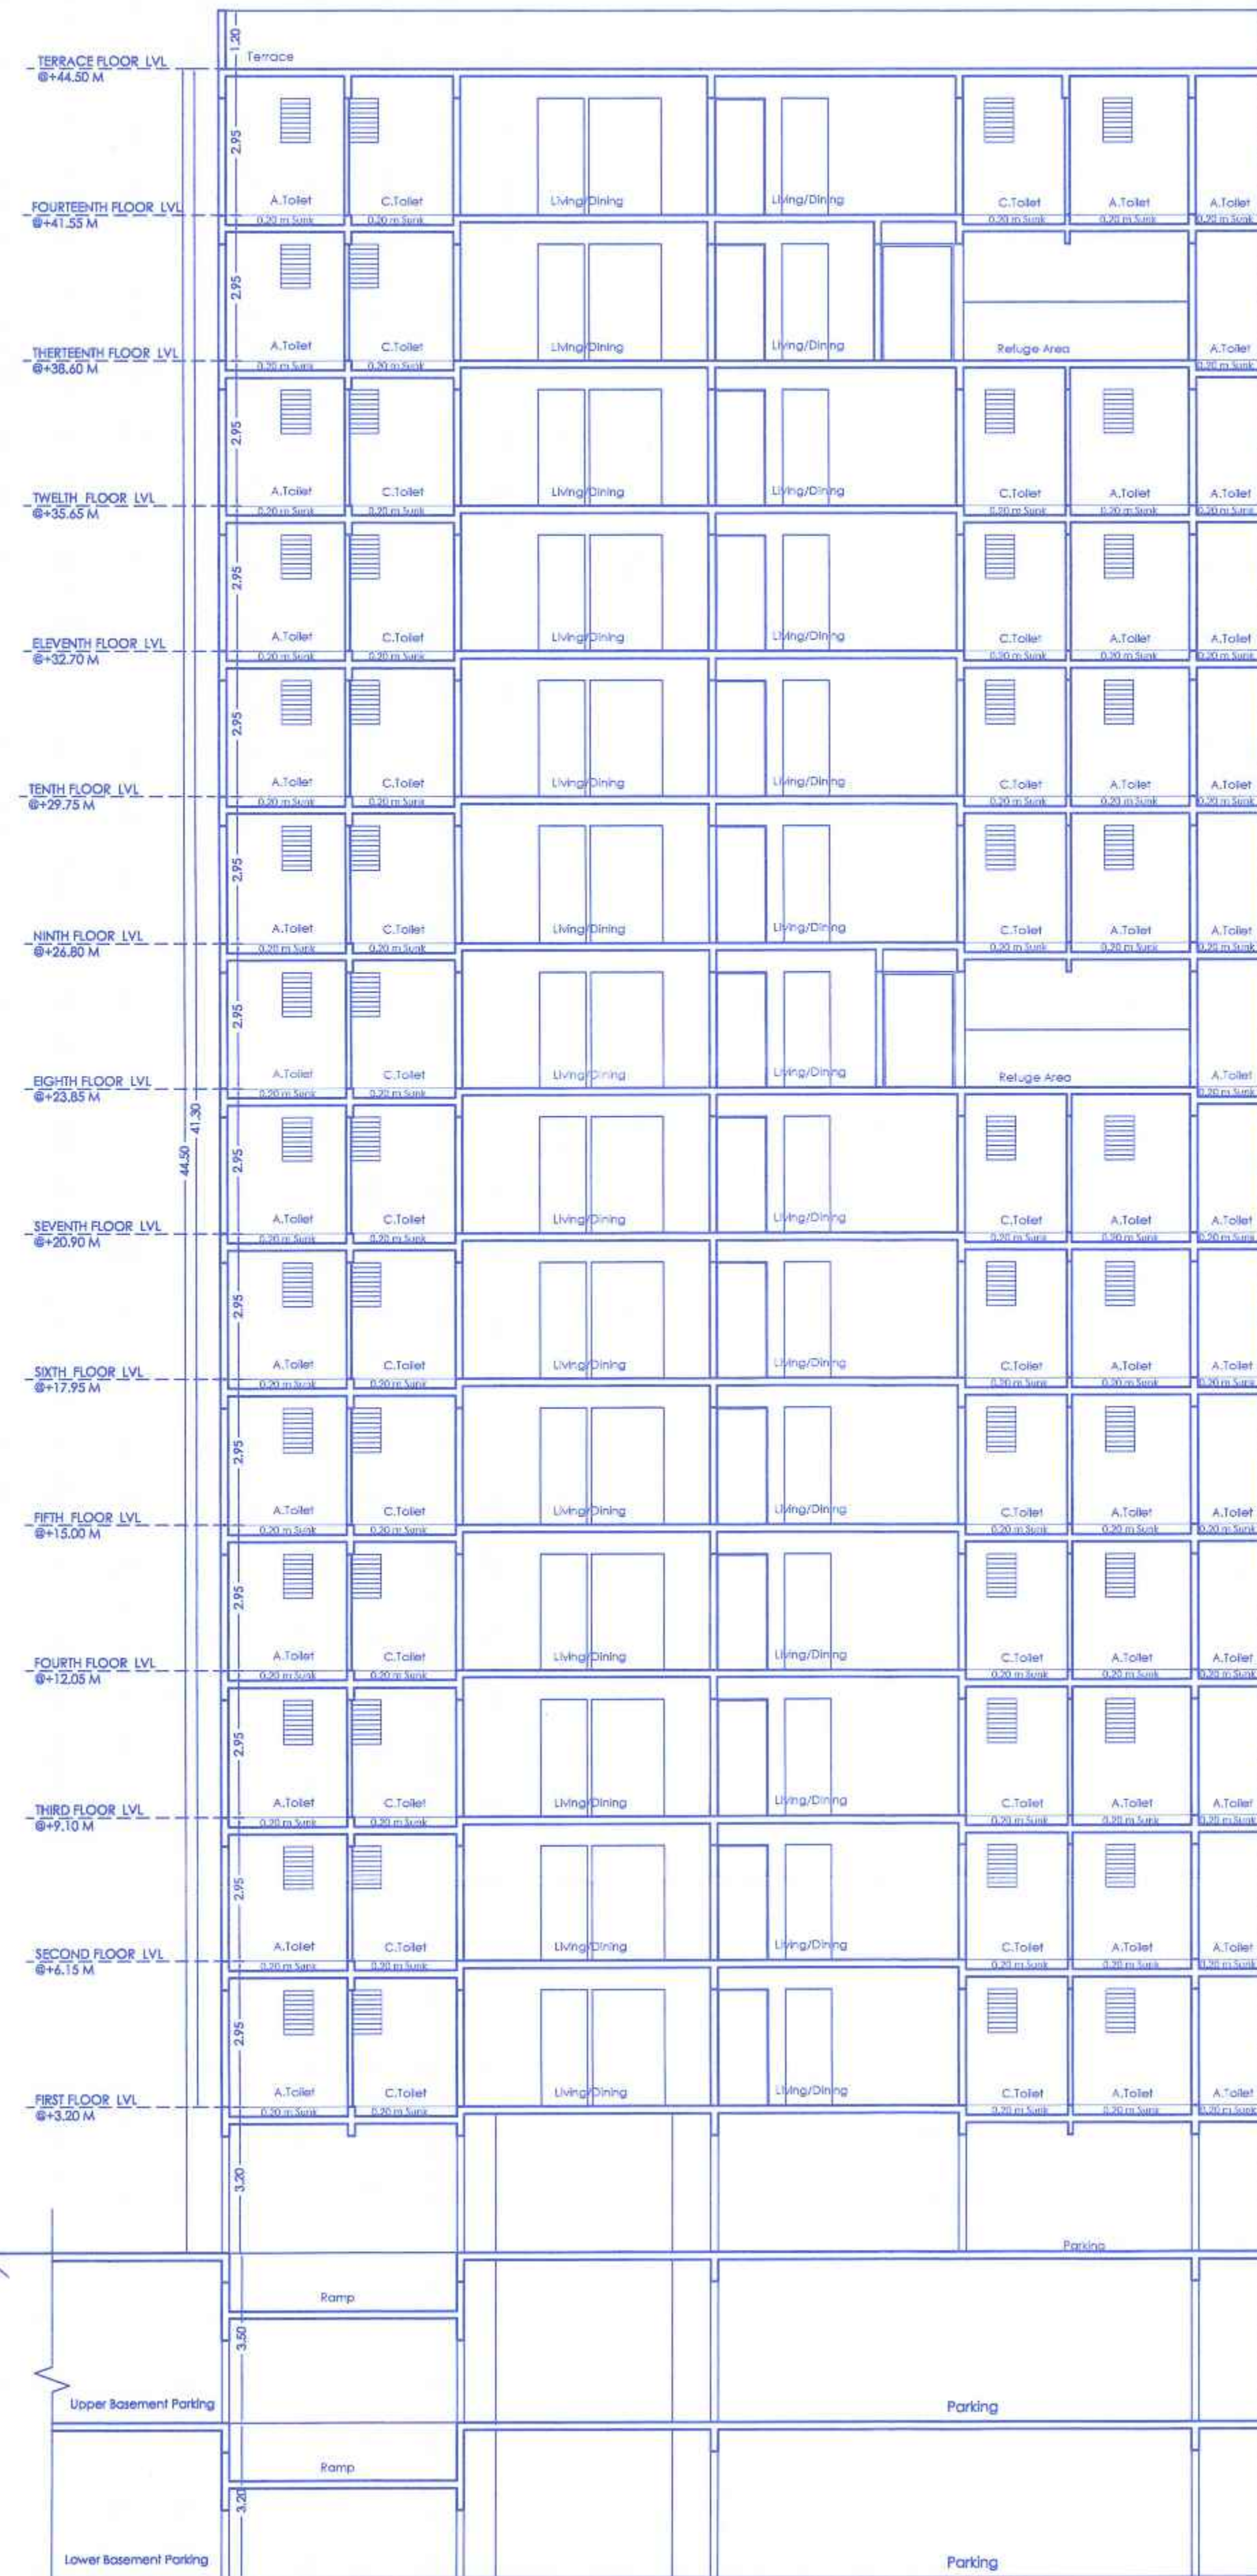


SECTION-BB

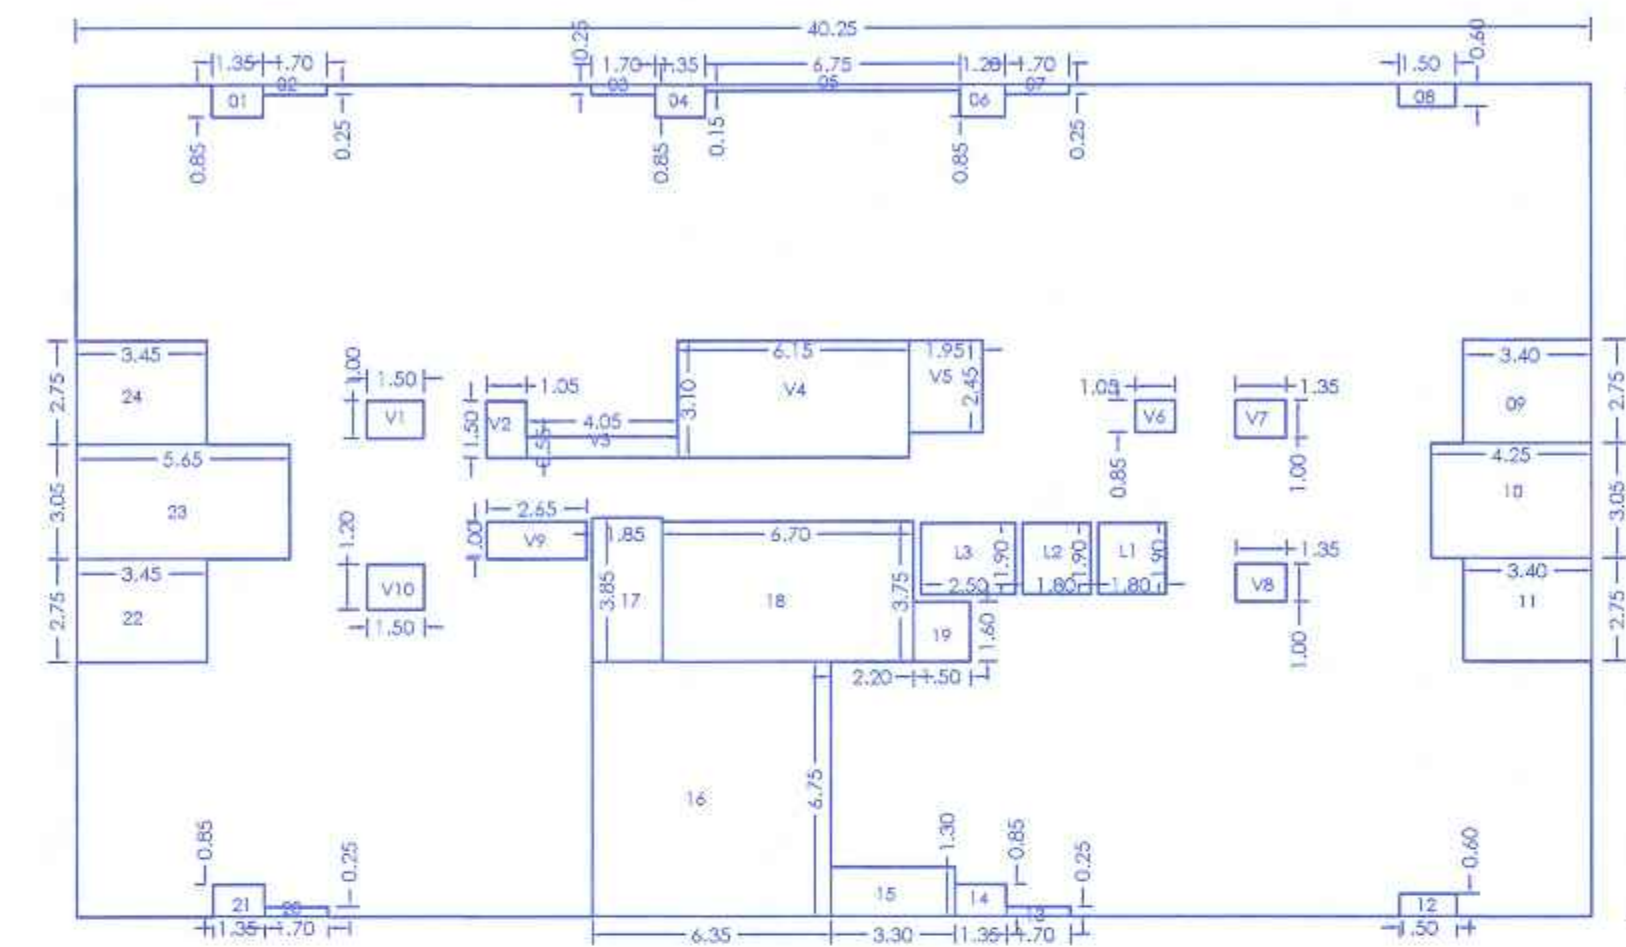

P-LINE DIAGRAM TYPICAL 8 & 13TH (REFUGE) FLOOR PLAN

P-LINE (WING-B TYPICAL 8 & 13TH (REFUGE) FLOOR PLAN)			
POLYGON	40.25	22.05	AREA
A-BLOCK	40.25	22.05	887.51
1	1.35	0.85	1.15
2	1.70	0.25	0.42
3	1.70	0.25	0.42
4	1.35	0.85	1.15
5	6.75	0.15	1.01
6	1.20	0.85	1.02
7	1.70	0.25	0.42
8	1.50	0.40	0.90
9	3.40	2.75	9.35
10	4.25	3.05	12.96
11	3.40	2.75	9.35
12	1.50	0.40	0.90
13	1.70	0.25	0.42
14	1.35	0.85	1.15
15	3.30	1.30	4.29
16	6.35	6.75	42.86
17	1.85	3.85	7.12
18	6.70	3.75	25.13

19	1.50	1.40	2.10
20	1.70	0.25	0.42
21	1.35	0.85	1.15
22	3.45	2.75	9.49
23	5.65	3.05	17.23
24	3.45	2.75	9.49
V1	1.50	1.00	1.50
V2	1.05	1.50	1.58
V3	4.05	2.55	10.33
V4	6.15	3.10	19.27
V5	1.95	2.45	4.78
V6	1.05	0.85	0.89
V7	1.35	1.00	1.35
V8	1.35	1.00	1.35
V9	2.45	1.00	2.45
V10	1.20	1.50	1.80
L1	1.80	1.90	3.42
L2	1.80	1.90	3.42
L3	2.50	1.90	4.75
Total of deduction			208.99
Total P-Line area			887.51 - 208.99 = 678.52

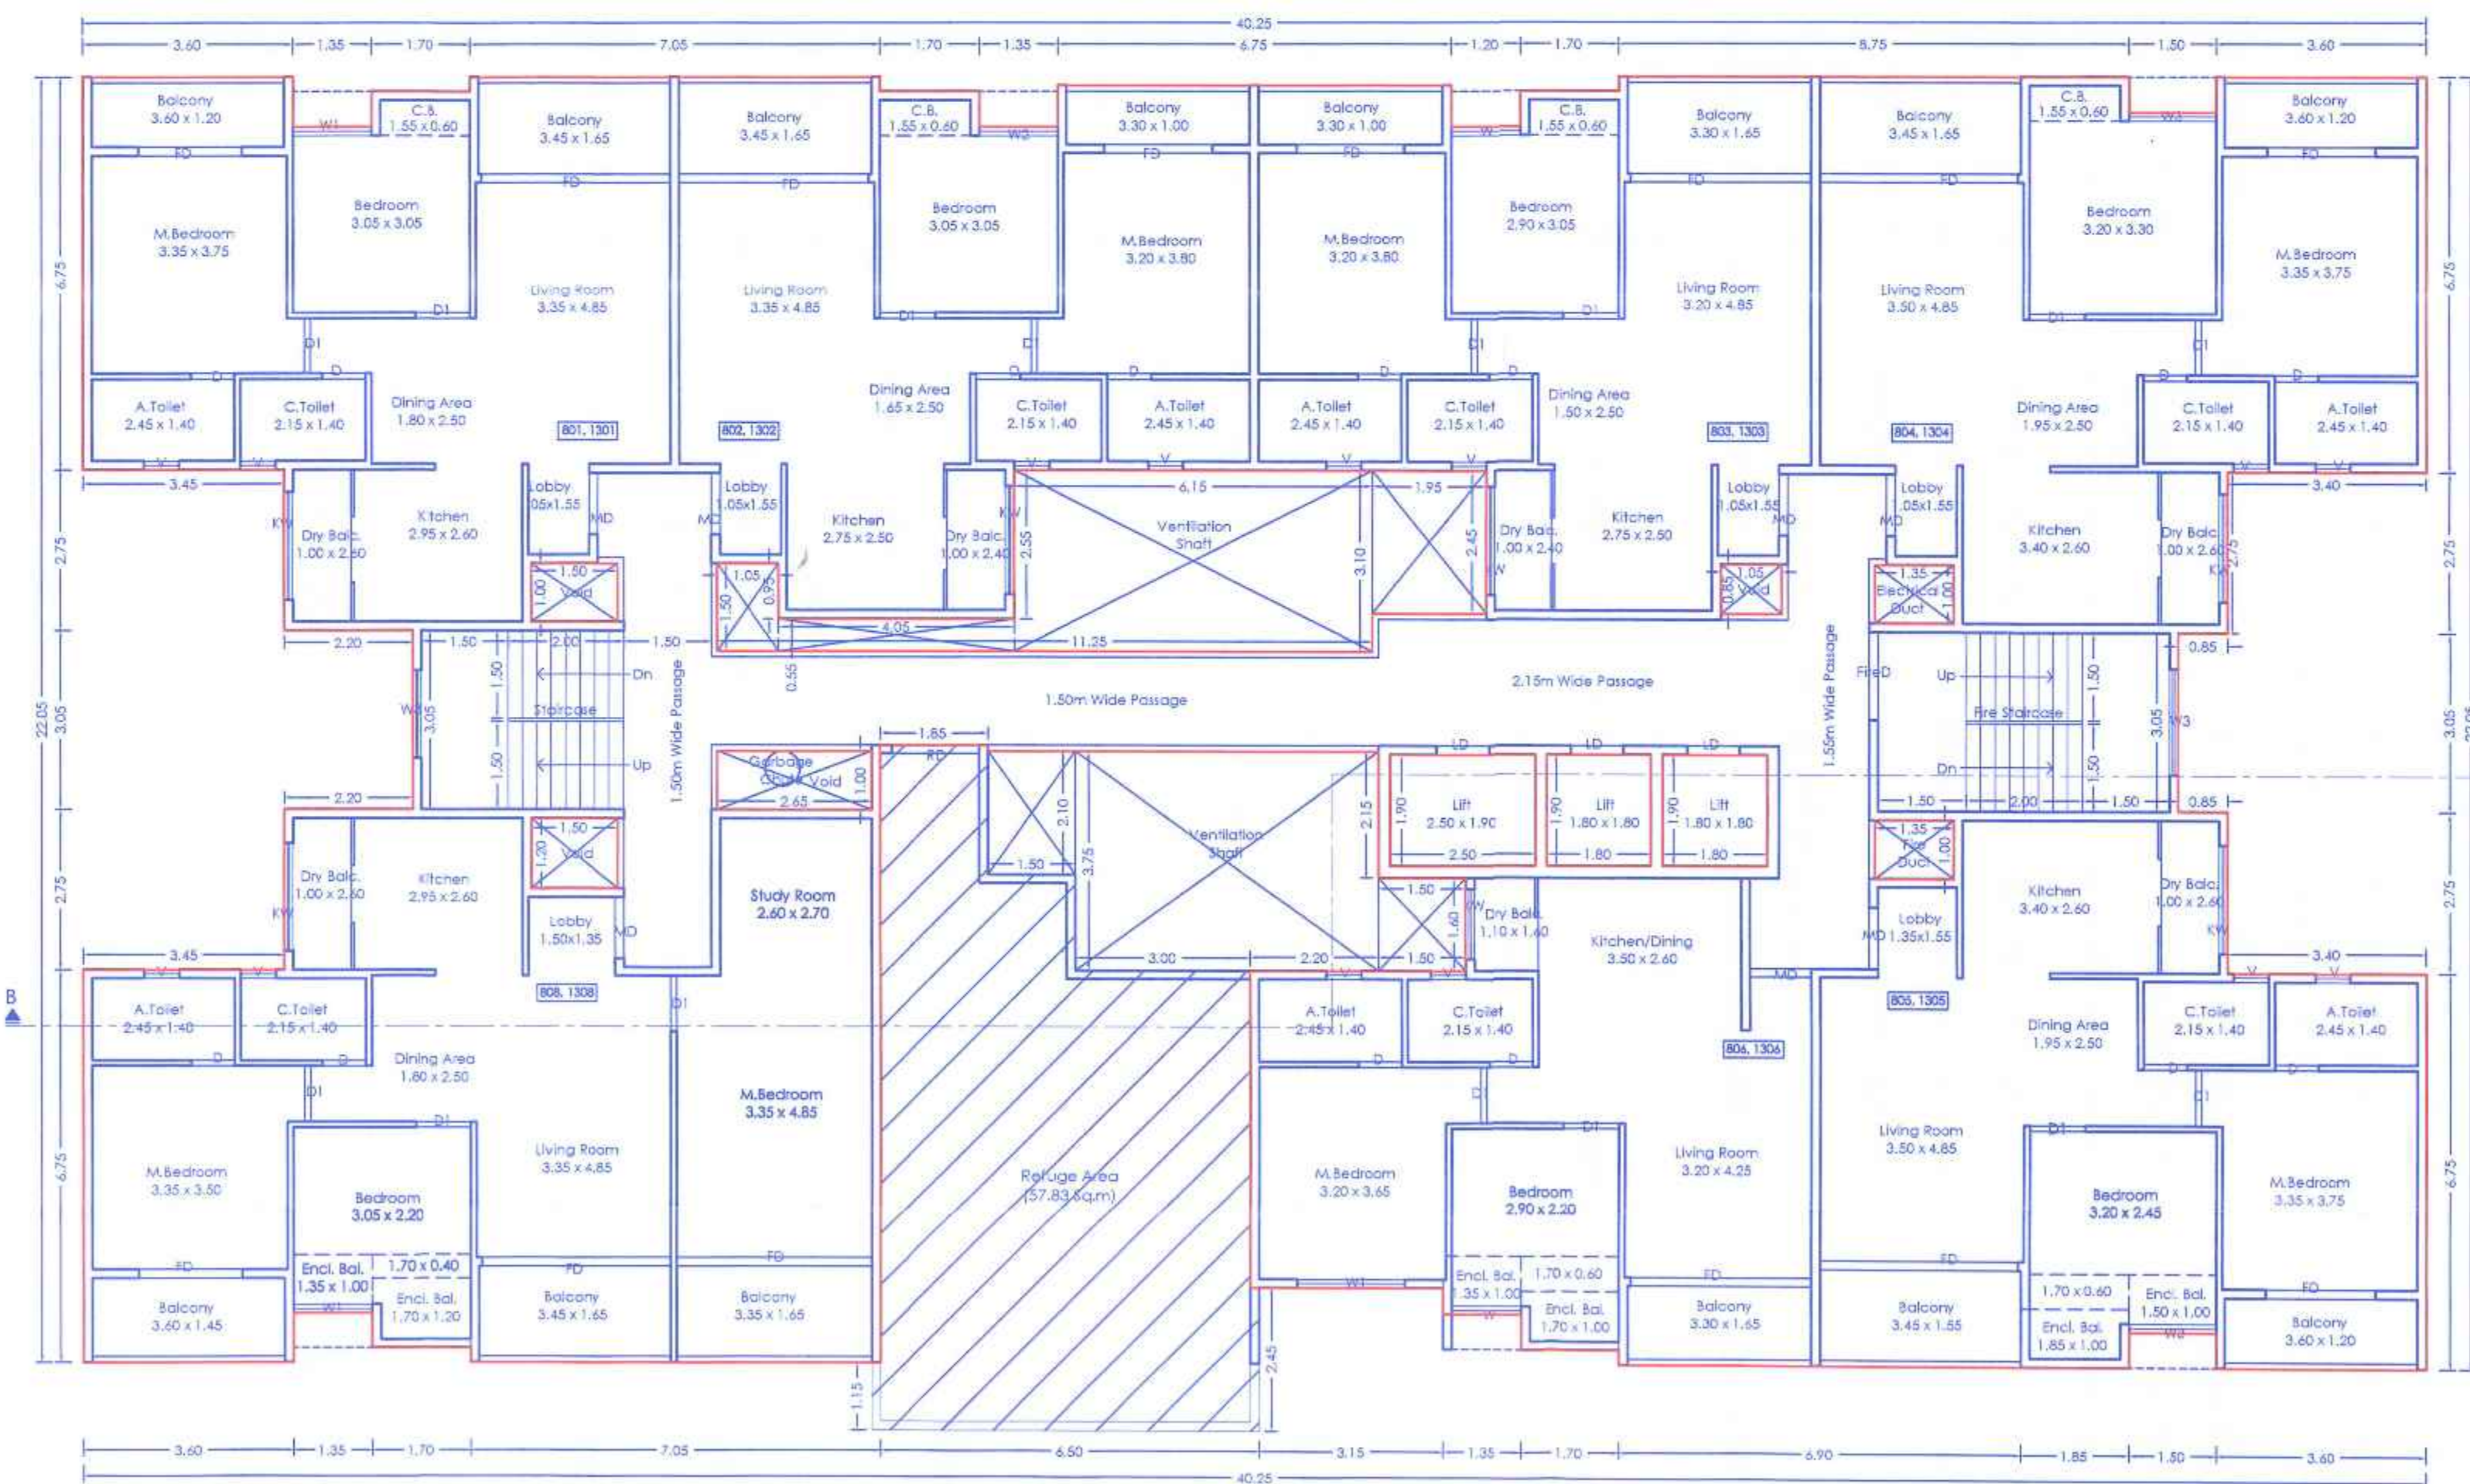

TYPICAL 8 & 13TH (REFUGE) FLOOR PLAN

REFUGE AREA STATEMENT	
03 Floors x No. of Tenements on 1 floor x 5 Person per Tenement	
= 3 x 8 x 5 = 120 person	
= 120 person x 0.30 sq.m per person	
= 36.00 sq.m	
Additional area for Handicap person	
Total no. of Tenements on all floors x 5 person per tenement	
= 110 x 5 = 550 person	
= 1.00 sq.m per 200 person	
= 550/200 = 2.75 sq.m	
Total Refuge Area Required = 36.00+2.75 = 38.75 sq.m	
Total Refuge Area Proposed = 57.83 sq.m	

TITLE PROPOSED RESIDENTIAL/COMMERCIAL BUILDING AT S.NO. 28/7, AT PUNAWALE, PUNE.	
OWNER: MR. LAHU KESHAVARAO NAWALE & OTHERS 1 through GD SQUARE SPACES through its partners MR. MRIGENDRA SURYAKANT GOWARDHAN	
Architect VISHAL N. BAFNA Kaijaprasanna	
ARCHITECT, INTERIOR & ENVIRONMENTAL CONSULTANT REGD. APPY: 2841(A)/SIDDHESHANAGAR, CHINCHWAD, PUNE-33 CONTACT: 09422045344, e-mail: vishal.bafna@gmail.com	
SIGNATURE	
JOB NO.	DRG. NO.
SCALE	DRAWN BY
1:100	Shruti
CHECKED BY	Arket
INWARD NO.	DATE
15-03-2024	
KEY NO.	SHEET NO.
	06 / 18