

STAMP OF APPROVAL


C - WING

Sanctioned No. B.P/Punawale/53/2023
Subject to conditions mentioned in the
Office Order No. 24/07/2023
Pimpri
Date: 24/07/2023




O. C. Signed by
City Engineer


for City Engineer
Building Permission Dept.
P.C.M.C., Pimpri, Pune-18.

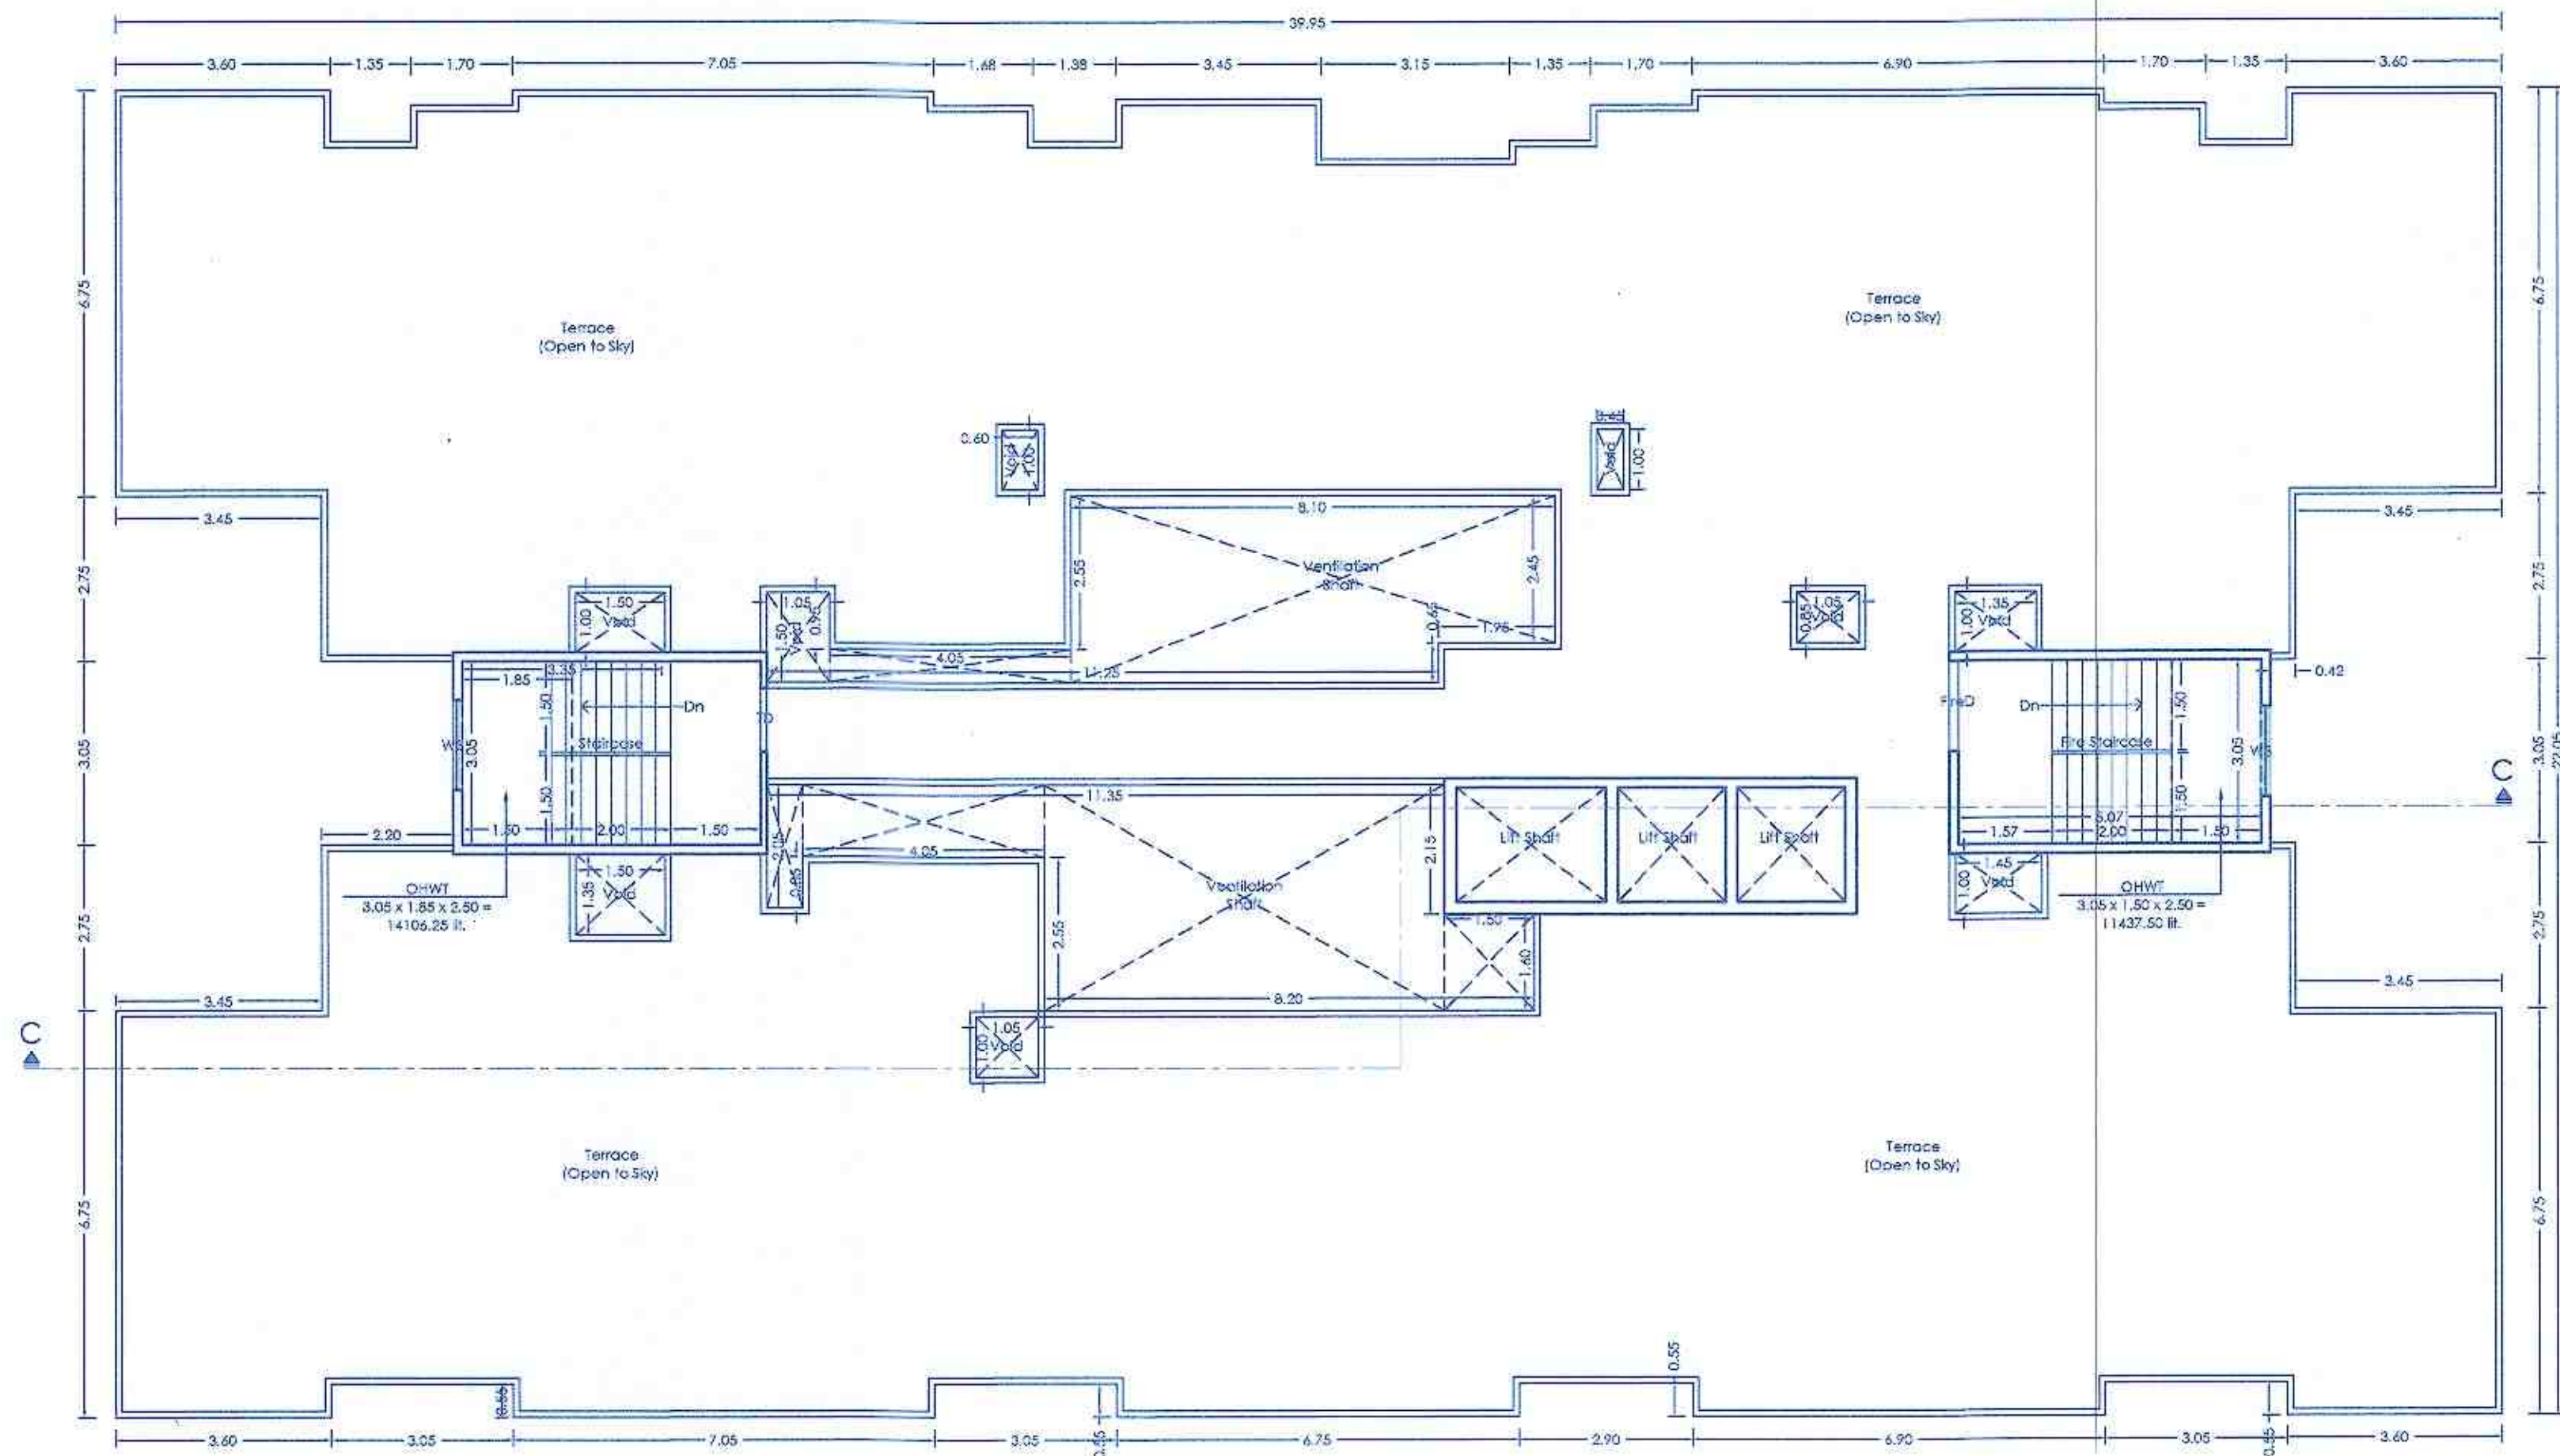

TERRACE FLOOR PLAN

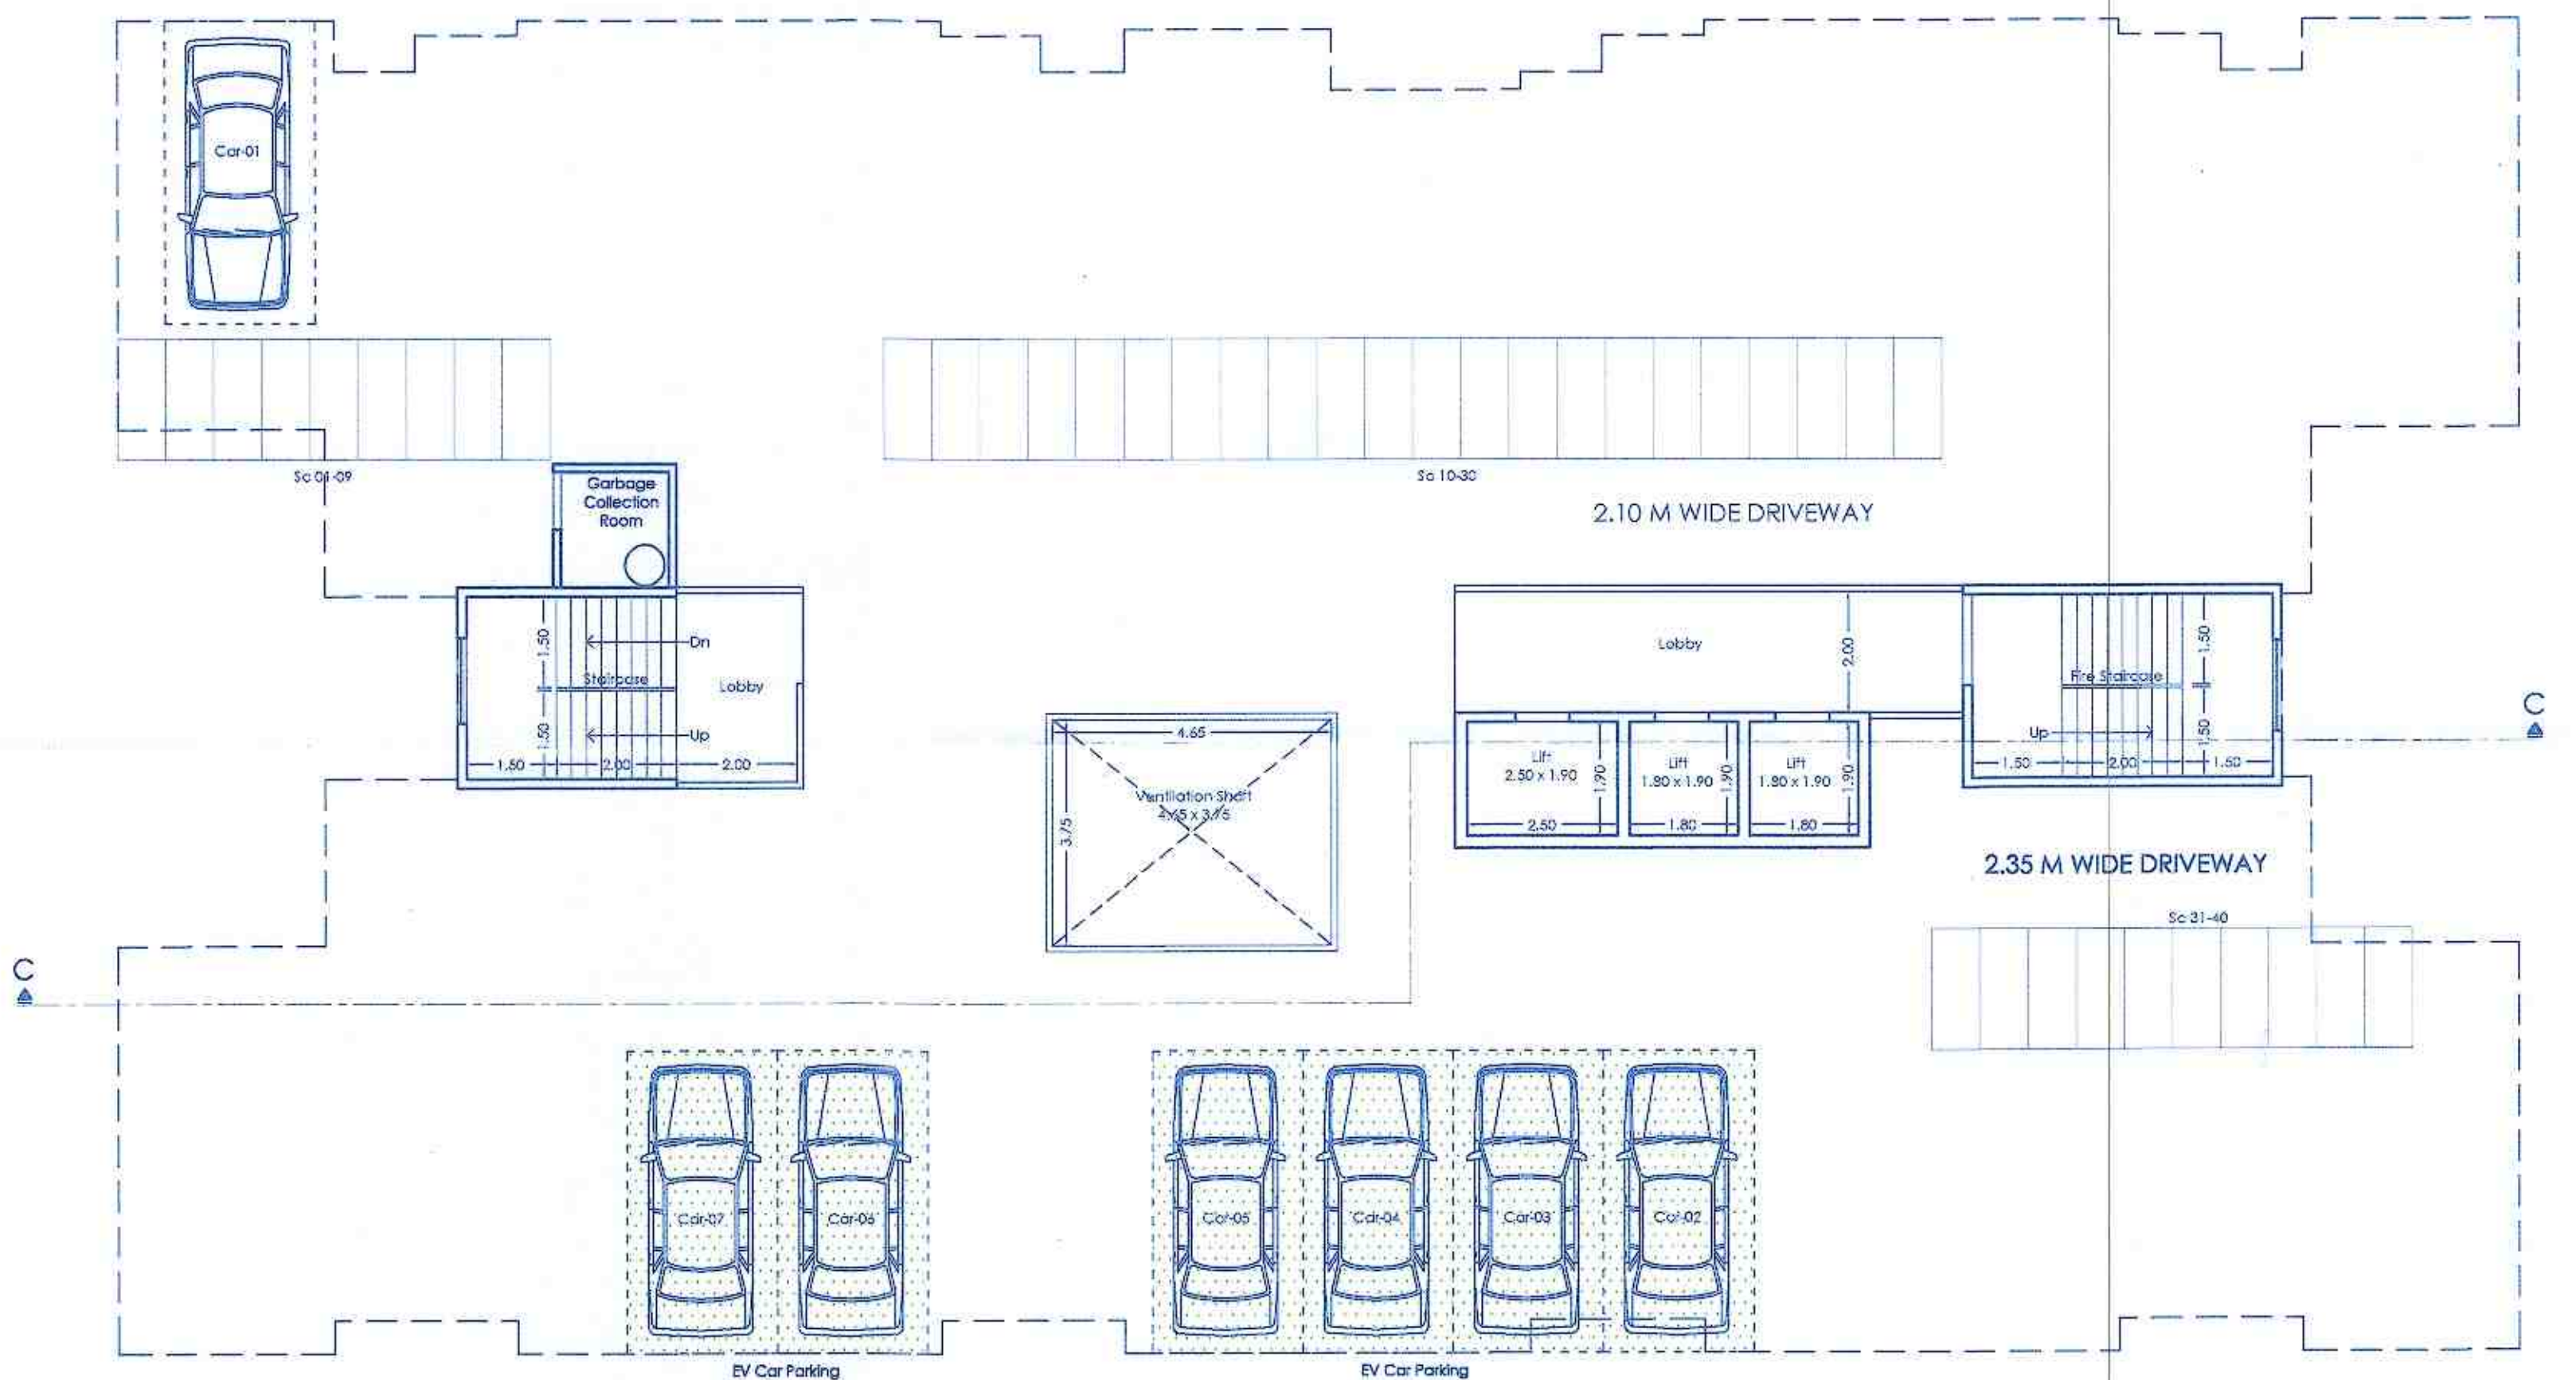


PARKING FLOOR PLAN

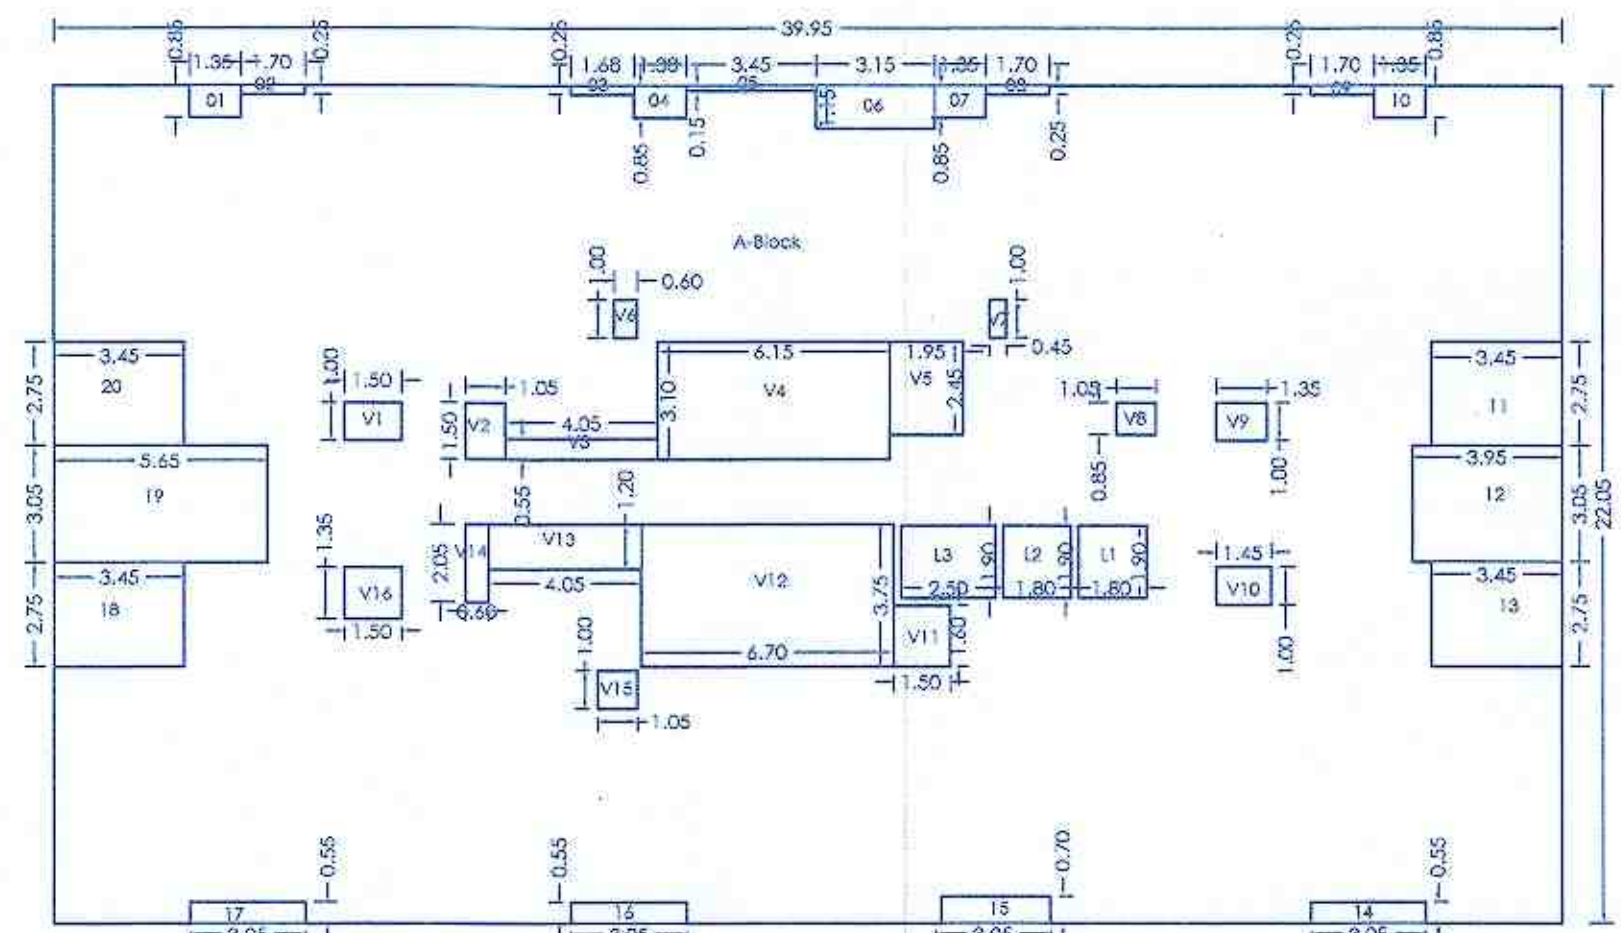

P-LINE DIAGRAM
(FIRST FLOOR PLAN)

P-LINE (C-WING FIRST FLOOR)			
POLYGN	AREA		
A-BLOCK	39.95 x 22.05	880.90	
1	1.35 x 0.85	1.15	
2	1.70 x 0.25	0.42	
3	1.68 x 0.25	0.42	
4	1.38 x 0.85	1.17	
5	3.45 x 0.15	0.52	
6	3.15 x 1.15	3.62	
7	1.35 x 0.85	1.15	
8	1.70 x 0.25	0.43	
9	1.70 x 0.25	0.42	
10	1.35 x 0.85	1.14	
11	3.45 x 2.75	9.49	
12	3.95 x 3.05	12.05	
13	3.45 x 2.75	9.48	
14	3.05 x 0.55	1.68	
15	3.05 x 0.69	2.10	
16	3.05 x 0.55	1.67	
17	3.05 x 0.55	1.66	
18	3.45 x 2.75	9.46	
19	5.65 x 3.05	17.22	

20	3.45 x 2.75	9.49
V1	1.50 x 1.00	1.50
V2	1.05 x 1.50	1.58
V3	4.05 x 0.55	2.23
V4	6.15 x 3.10	19.07
V5	1.95 x 2.45	4.78
V6	0.60 x 1.00	0.60
V7	0.45 x 1.00	0.45
V8	1.05 x 0.85	0.89
V9	1.35 x 1.00	1.35
V10	1.45 x 1.00	1.45
V11	1.50 x 1.60	2.40
V12	6.70 x 3.75	25.13
V13	4.05 x 1.20	4.86
V14	0.60 x 2.05	1.23
V15	1.05 x 1.00	1.05
V16	1.50 x 1.35	2.03
L1	1.80 x 1.90	3.42
L2	1.80 x 1.90	3.42
L3	2.50 x 1.90	4.75
Total of elevation		166.90
Total P-Line area =		880.90 - 166.95
		714.00

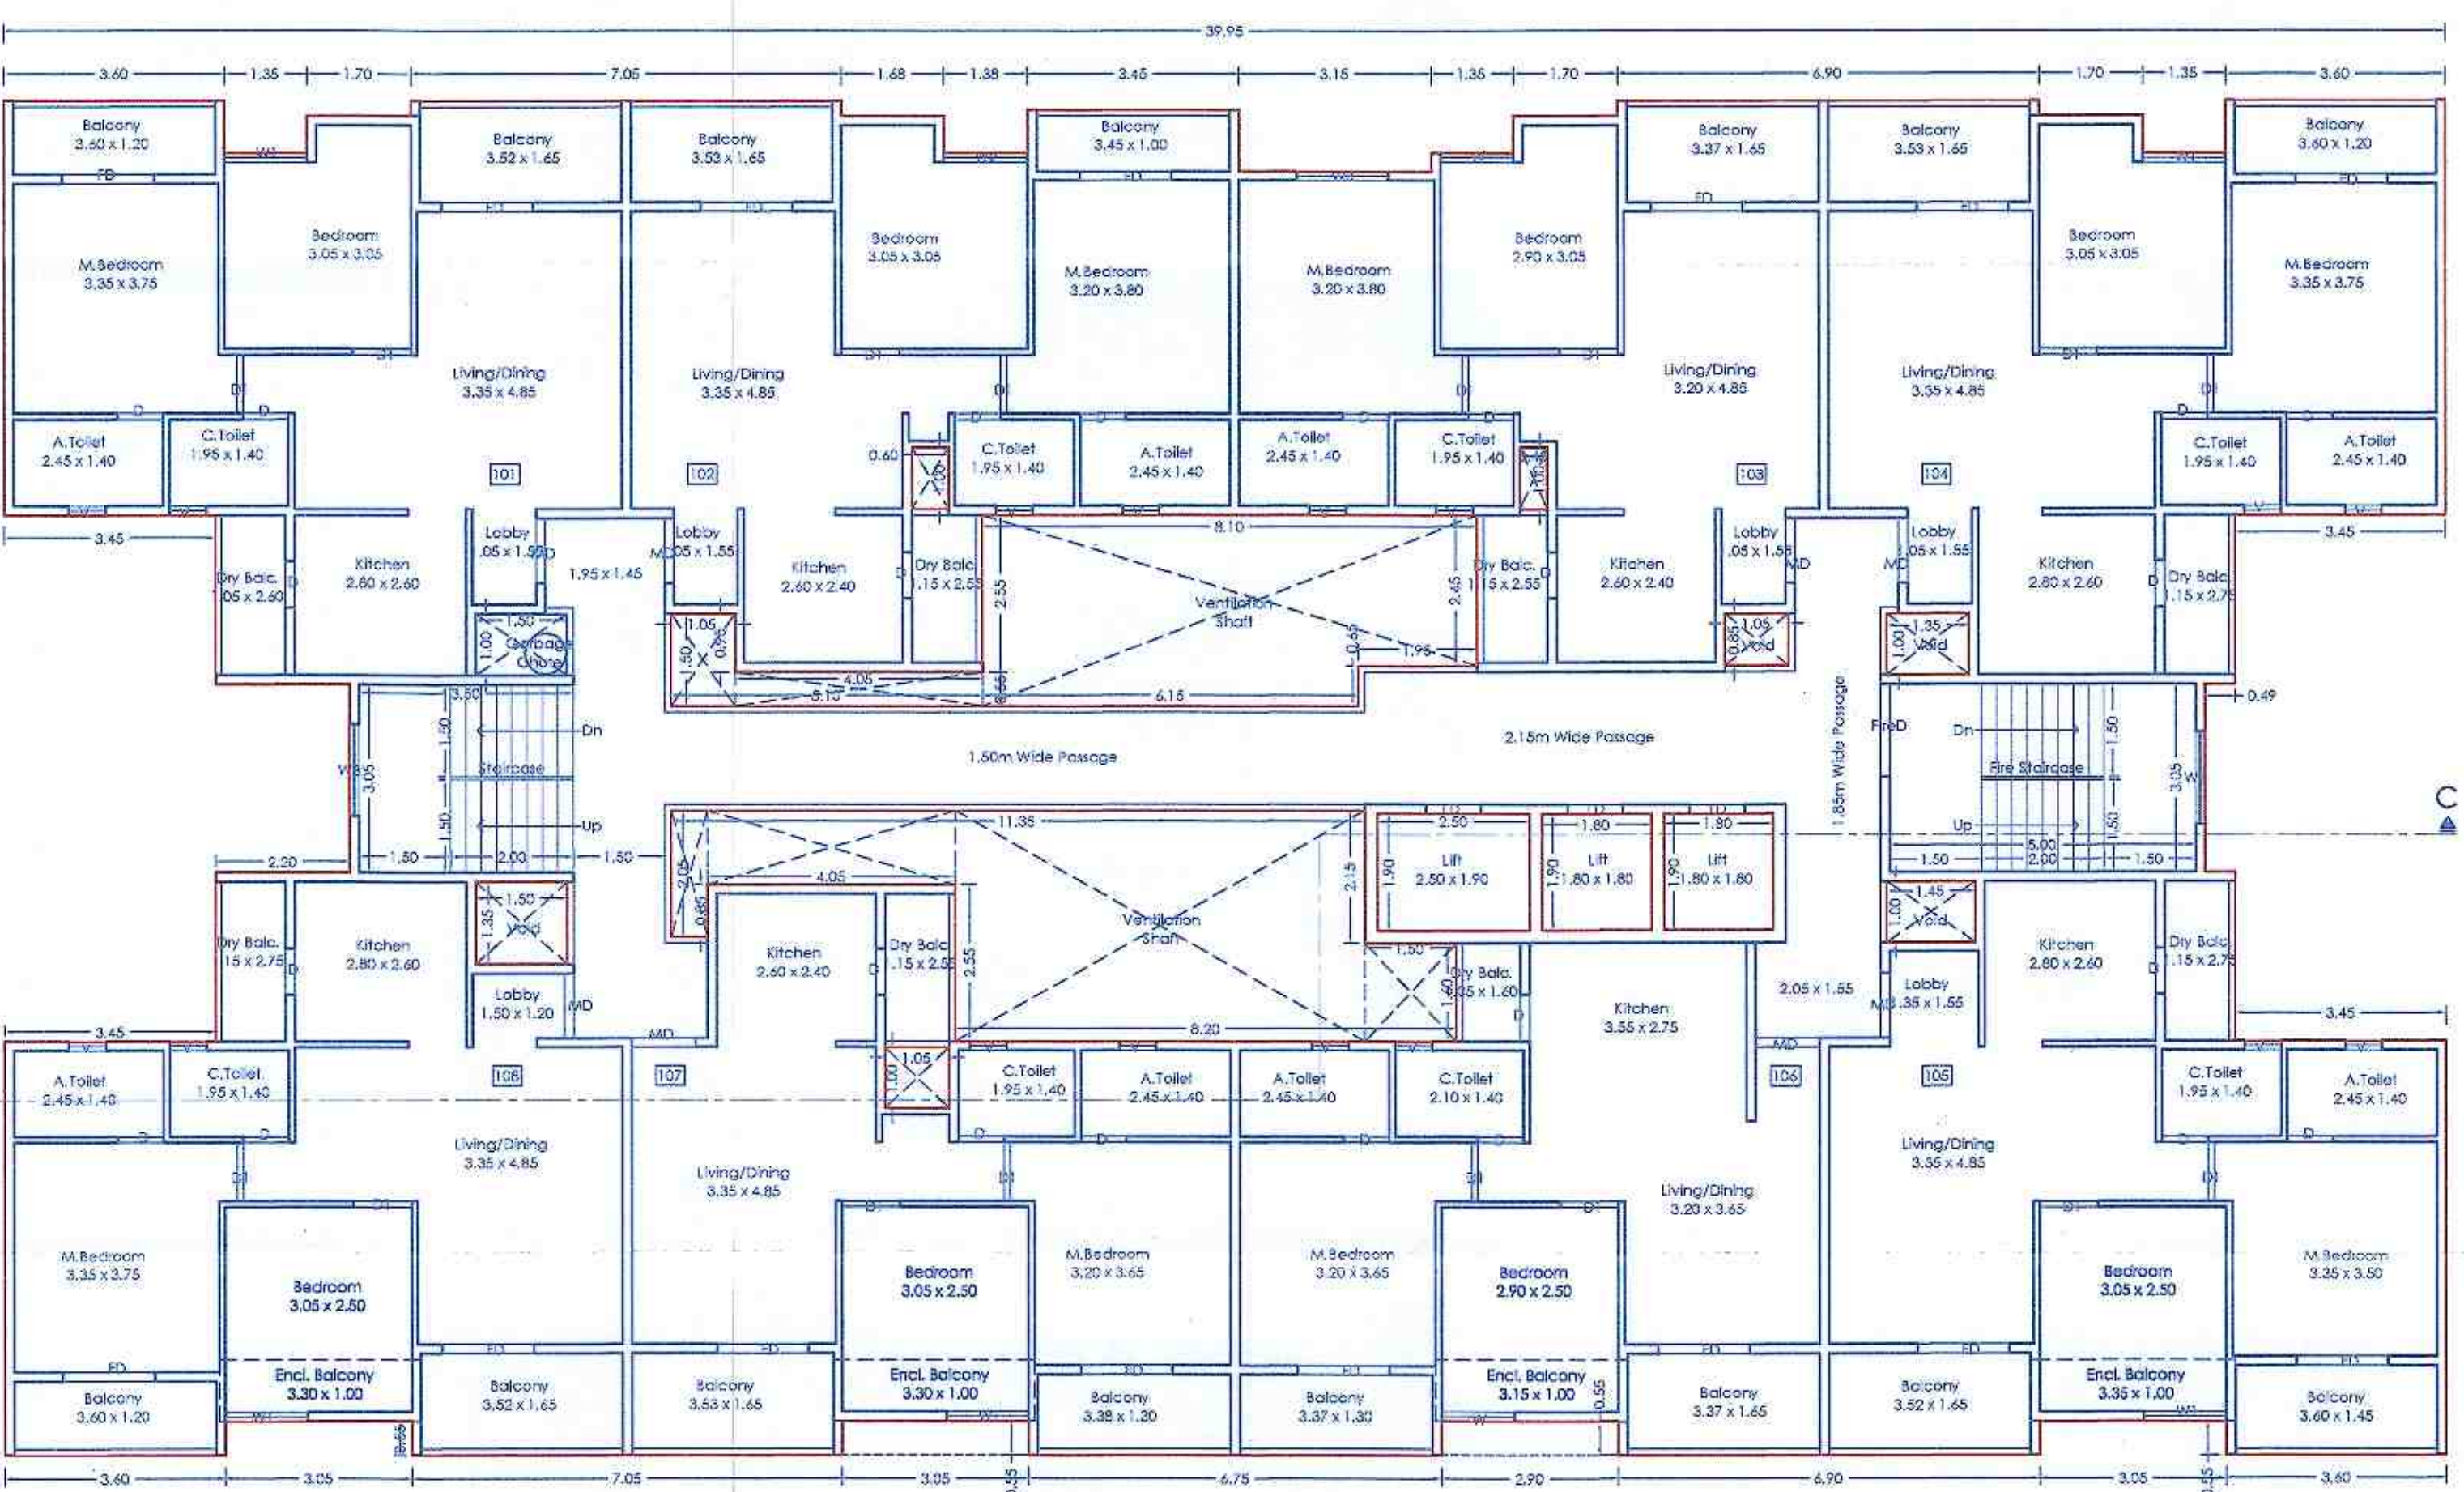

FIRST FLOOR PLAN

FORM OF STATEMENT - 3				
AREA DETAILS OF APARTMENT				
BUILDING NO.	FLOOR NO.	APARTMENT NO.	CARPET AREA OF APARTMENT	AREA OF BALCONY ATTACHED TO APARTMENT
WING - C	FIRST FLOOR	101	63.01	11.47
		102	60.37	10.46
		103	58.75	7.40
		104	63.28	11.47
		105	60.16	15.55
		106	54.28	13.33
		107	54.61	14.71
		108	60.29	14.77

SCHEDULE OF OPENING (WING - C)			
NAME	LENGTH	HEIGHT	NOS
MD	1.05	2.30	32
D	0.75	2.30	96
DI	0.95	2.30	64
FD	1.50	2.30	60
FIRE D	1.50	2.30	6
LD	0.90	2.30	15
V	0.60	0.90	64
W	1.20	1.50	8
W1	1.35	1.50	20
W2	1.38	1.50	4
W3	1.50	1.50	12

TITLE
PROPOSED RESIDENTIAL/COMMERCIAL BUILDING AT S.NO. 29/7,
AT PUNAWALE, PUNE.

OWNER:
MR. LAHU KESHAVARAO NAWALE & OTHERS 1 through
GD SQUARE SPACES through its partners
MR. MRIGENDRA SURYAKANT GOWARDHAN

Architect VISHAL N. BAFNA
k a i p a r a c h a n a
ARCHITECT, INTERIOR & ENVIRONMENTAL CONSULTANT
REGD. APPT. 28/11/2014, BUDHAPUR, PUNE-41
CONTACT : 9822040404, v-nawale@kaiaparchana@gmail.com

SIGNATURE

JOB NO.	DRG. NO.	SCALE	DRAWN BY	CHECKED BY
		1:100	Shwili	
INWARD NO.	PCMC/5549/2023/TONE 3/PUNAWALE/993-PV-527/1785H	DATE	22-06-2023	
KEY NO.		SHEET NO.	06 / 13	