

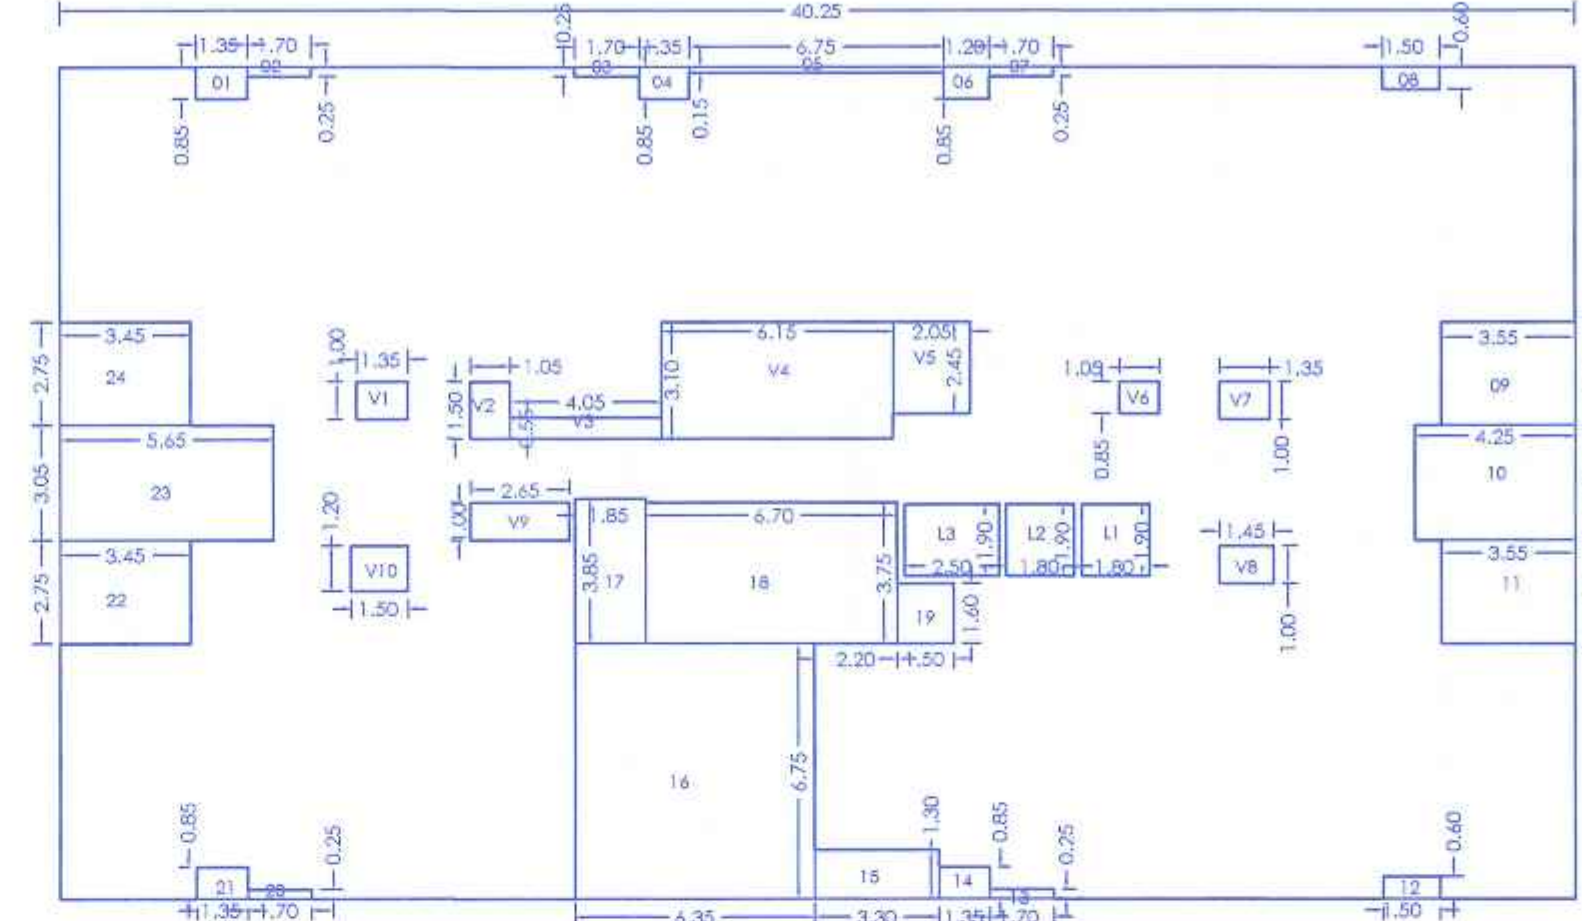


Sanctioned No. B.P./Punawale/24/2024
Subject to conditions mentioned in the
Office Order No.
aven dated 28/03/2024
Pimpri
Date 28/03/2024

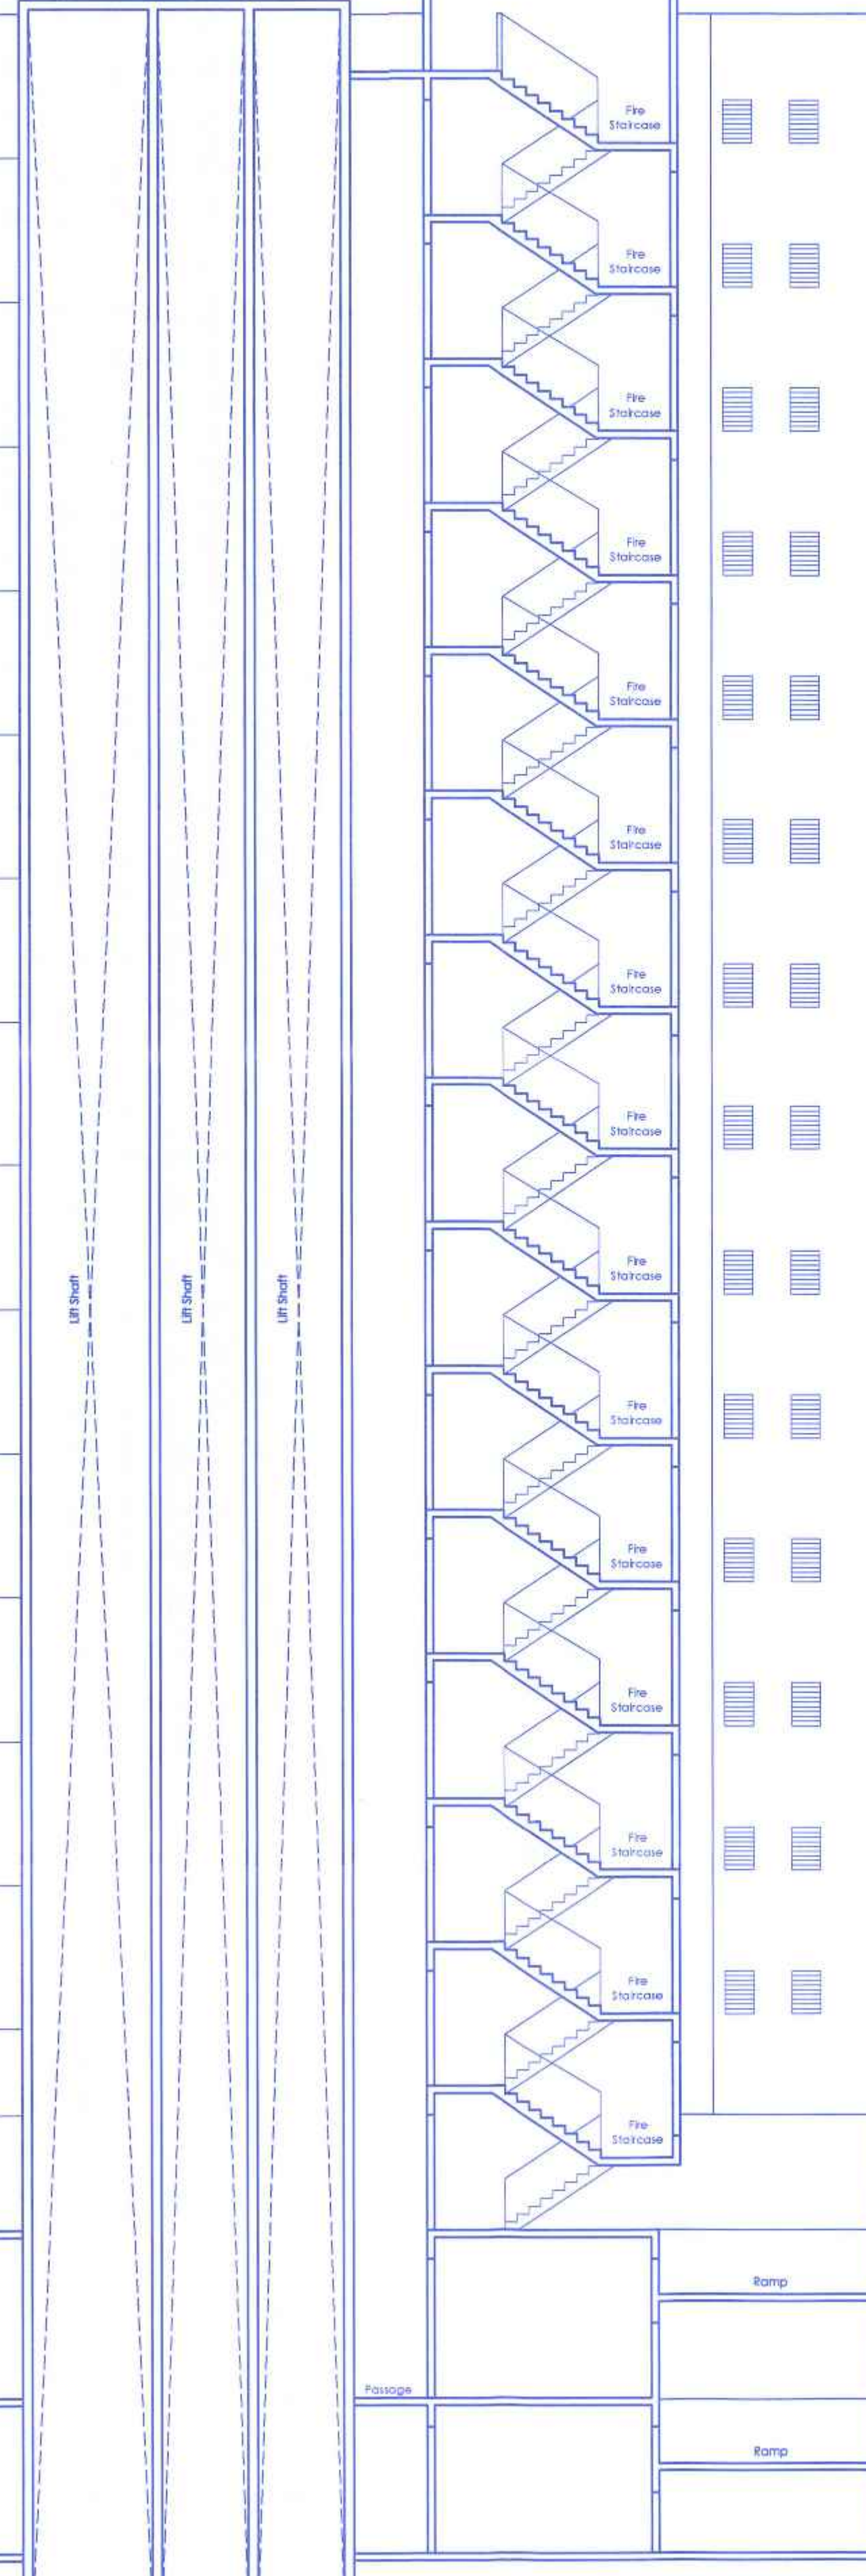

O. C. Signed by
City Engineer


For City Engineer
Building Permission Dept.,
P.C.M.C., Pimpri, Pune-18.

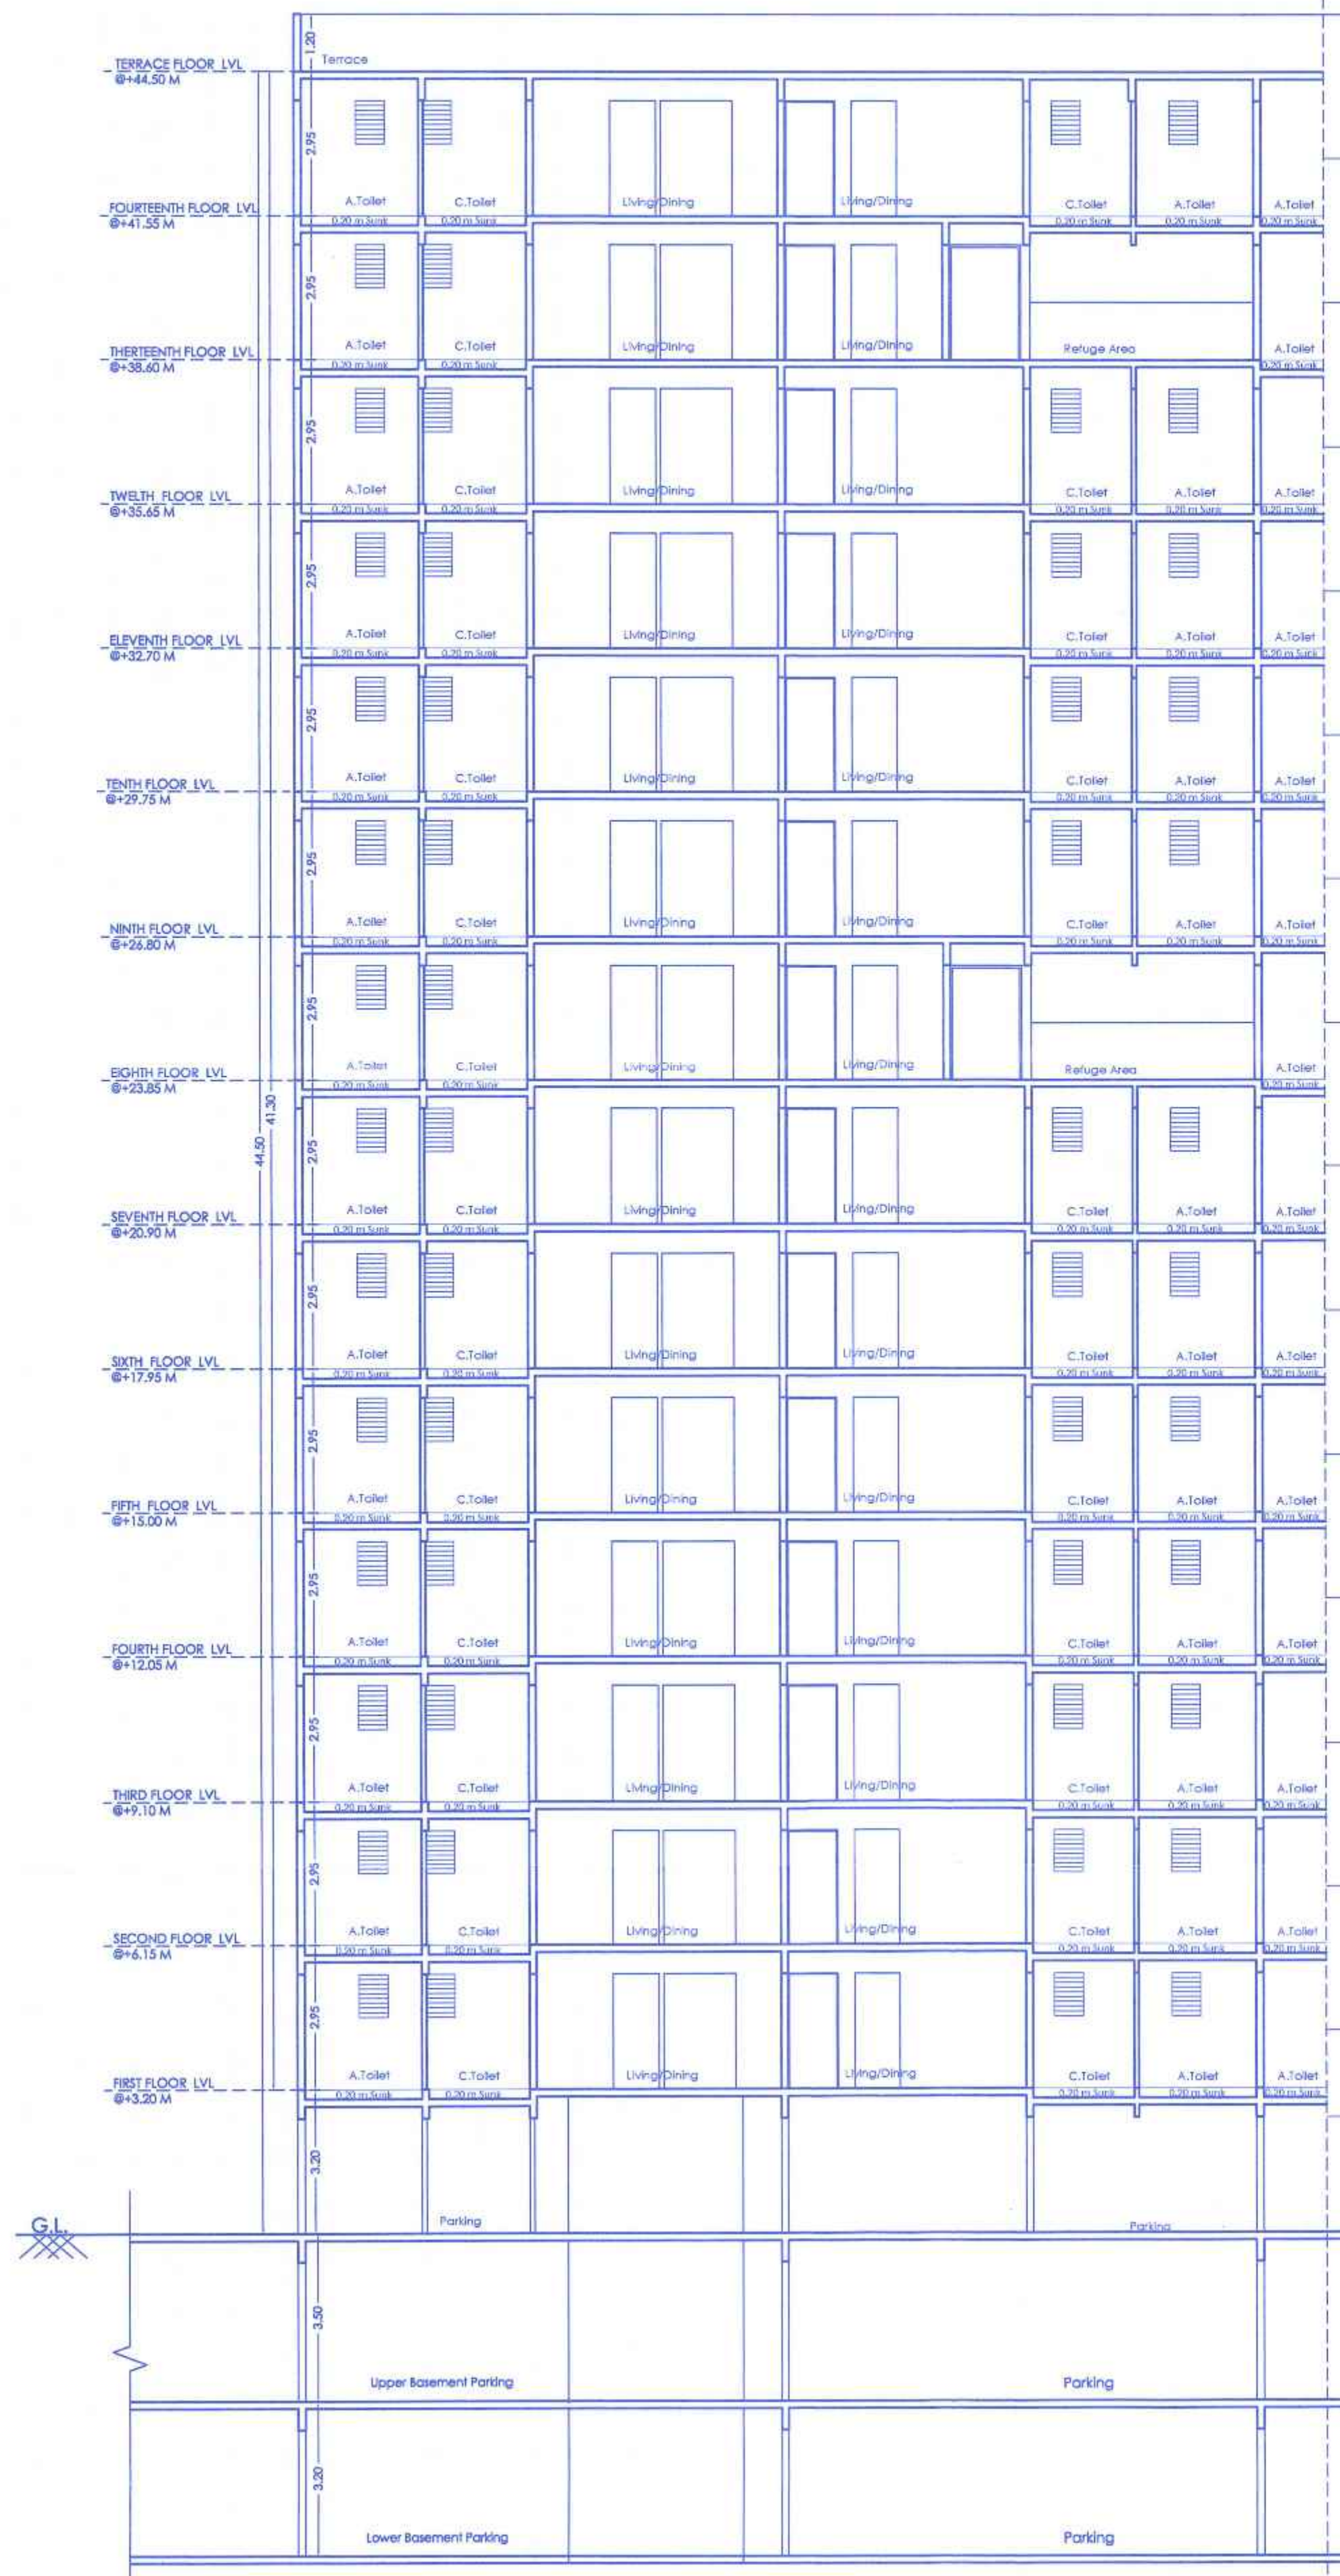

P-LINE DIAGRAM TYPICAL 8 & 13TH (REFUGE) FLOOR PLAN

P-LINE (WING-D TYPICAL 8 & 13TH (REFUGE) FLOOR PLAN)		
POLYGON	AREA	
A-BLOCK	40.25 x 22.05	887.51
1	1.35 x 0.85	1.15
2	1.70 x 0.25	0.43
3	1.70 x 0.25	0.43
4	1.35 x 0.85	1.15
5	6.75 x 0.15	1.01
6	1.20 x 0.85	1.02
7	1.70 x 0.25	0.43
8	1.50 x 0.60	0.90
9	3.55 x 2.75	9.76
10	4.25 x 3.05	12.96
11	3.55 x 2.75	9.76
12	1.50 x 0.60	0.90
13	1.70 x 0.25	0.43
14	1.35 x 0.85	1.15
15	3.30 x 1.30	4.29
16	6.35 x 6.75	42.86
17	1.85 x 3.85	7.12
18	6.70 x 3.75	25.13

19	1.50 x 1.60	2.40
20	1.70 x 0.25	0.43
21	1.35 x 0.85	1.15
22	3.45 x 2.75	9.49
23	5.65 x 3.05	17.23
24	3.45 x 2.75	9.49
V1	1.35 x 1.00	1.35
V2	1.05 x 1.50	1.58
V3	4.05 x 0.55	2.23
V4	6.15 x 3.10	19.07
V5	2.05 x 2.45	5.02
V6	1.05 x 0.85	0.89
V7	1.35 x 1.00	1.35
V8	1.45 x 1.00	1.45
V9	2.45 x 1.00	2.45
V10	1.20 x 1.50	1.80
L1	1.80 x 1.90	3.42
L2	1.80 x 1.90	3.42
L3	2.50 x 1.90	4.75
Total of deduction		210.01
Total P-Line area =		887.51 - 210.01
		677.50

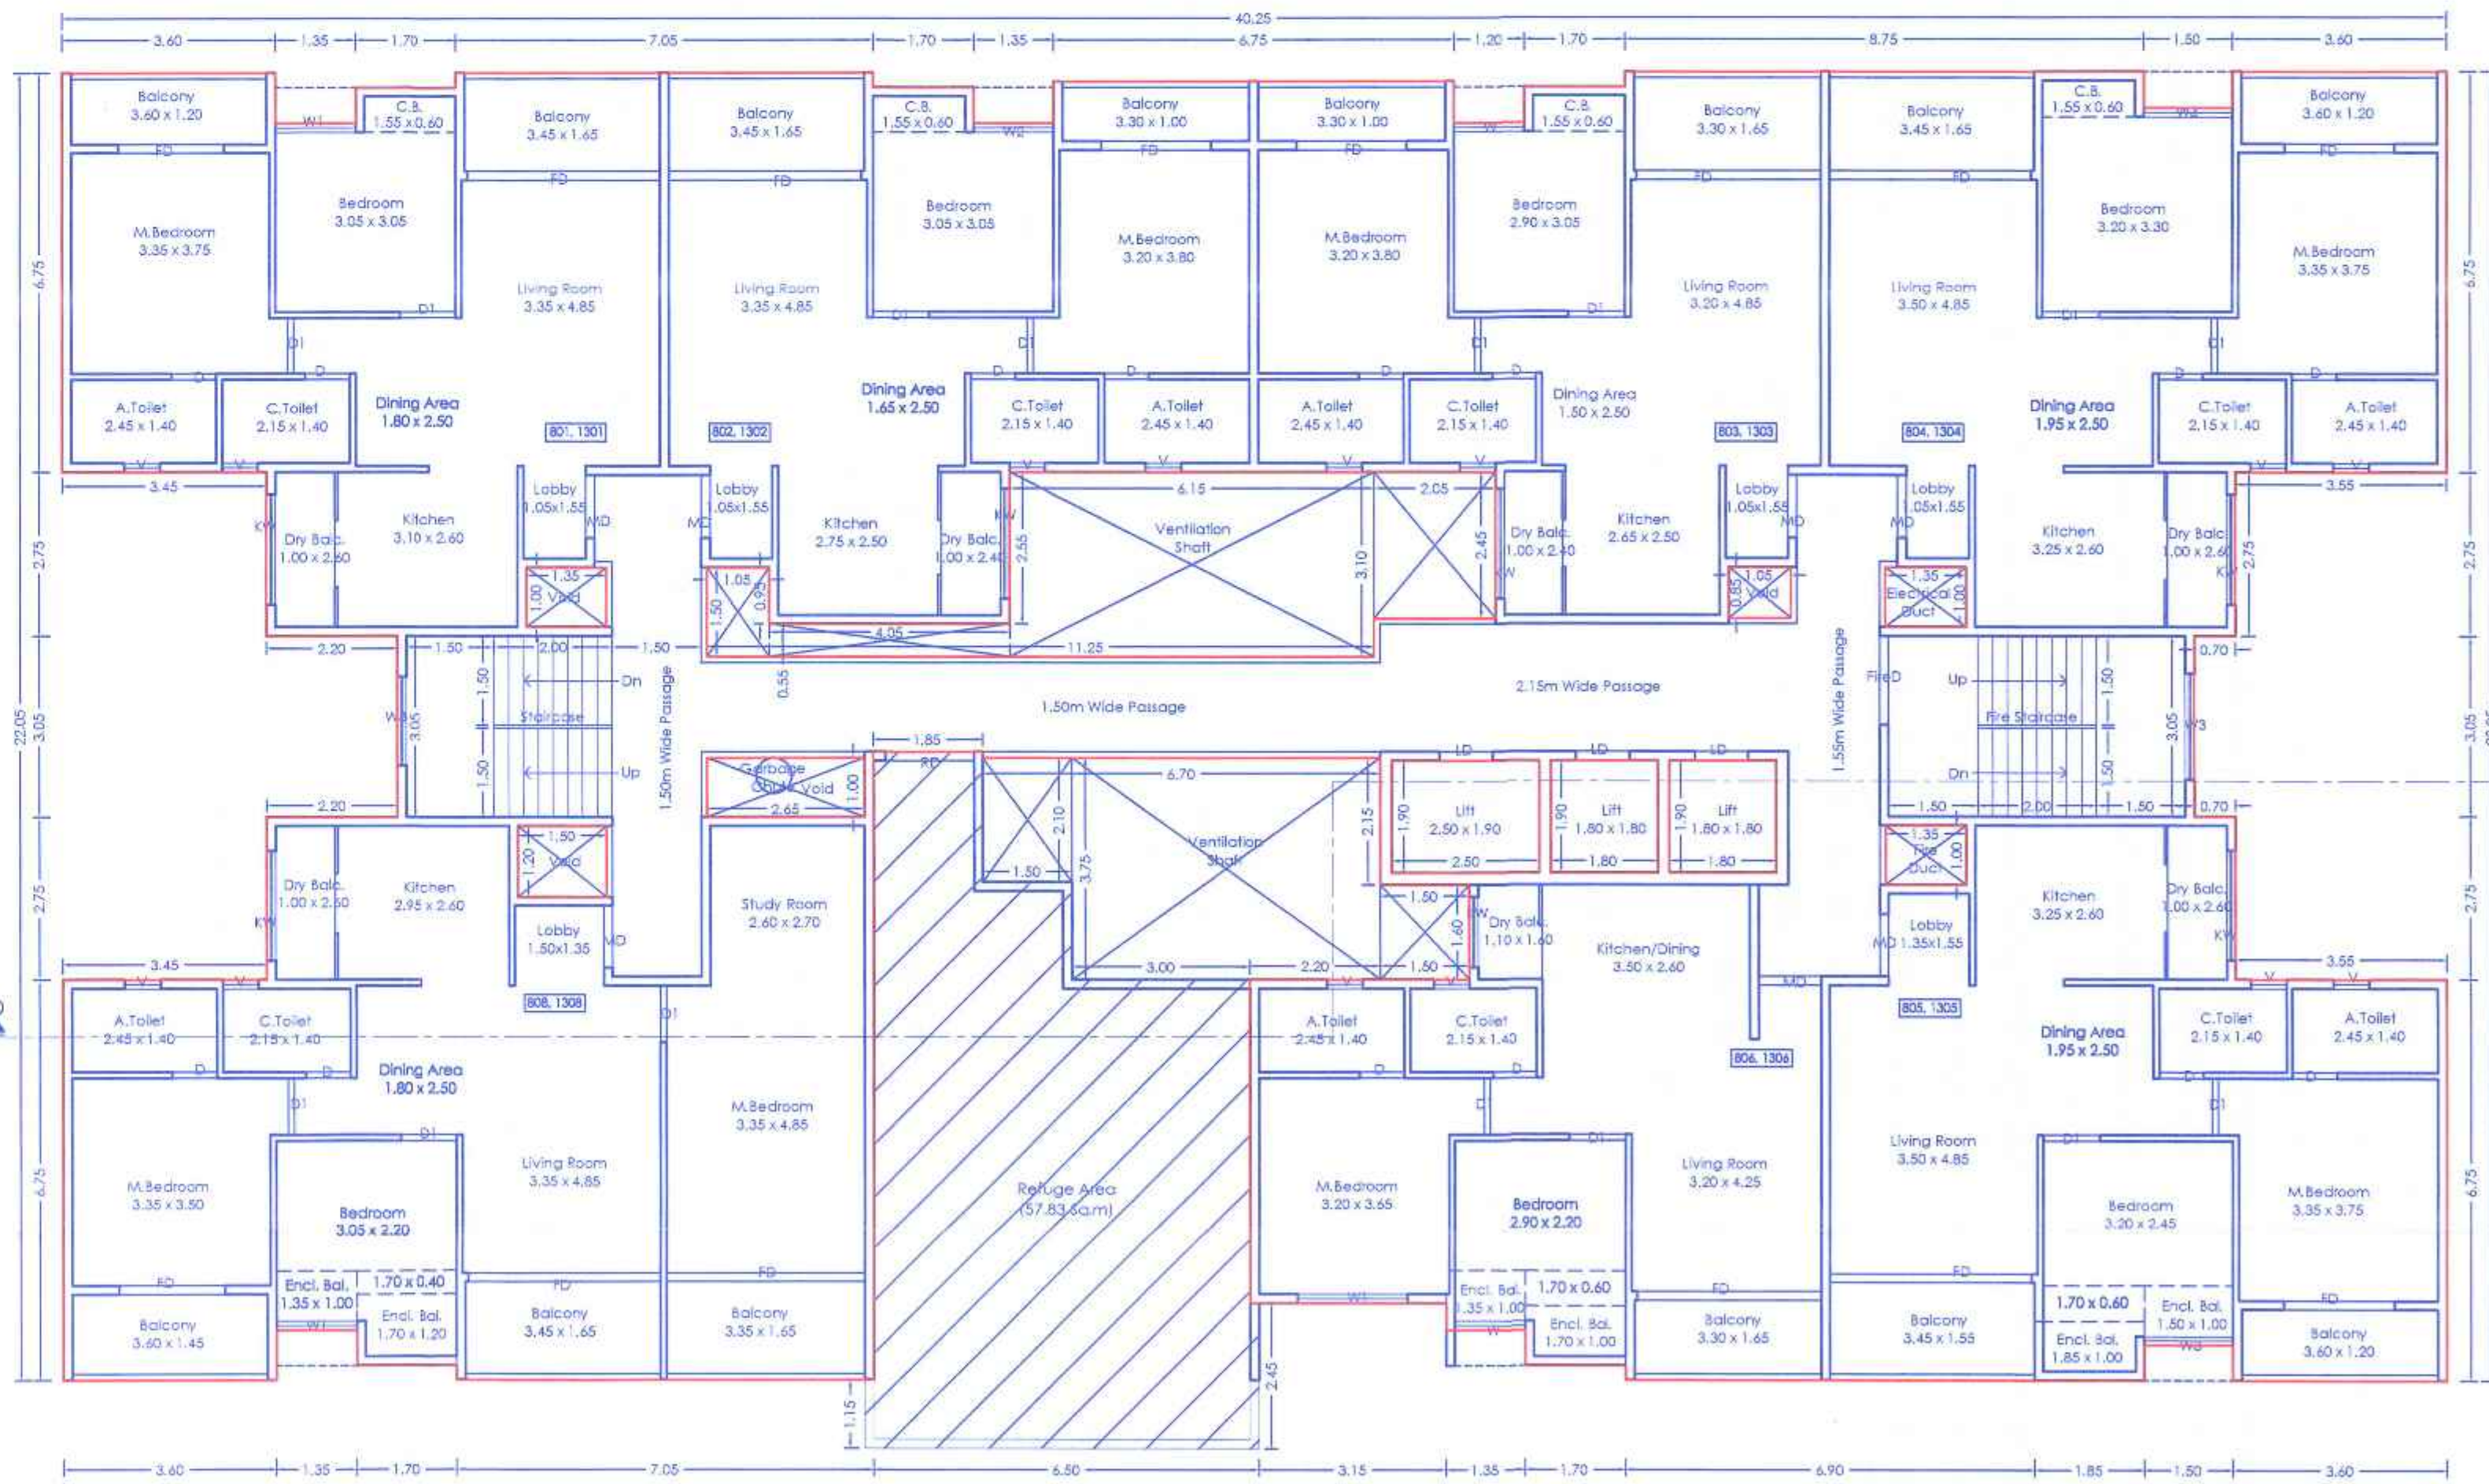

TYPICAL 8 & 13TH (REFUGE) FLOOR PLAN

REFUGE AREA STATEMENT
03 Floors x No. of Tenements on 1 Floor X 5 Person per Tenement
= 3 x 5 x 5 = 120 person
= 120 person x 0.30 sq.m per person
= 36.00 sq.m
Additional area for Handicap person
total no. of tenements on all floors x 5 person per tenement
= 110 x 5 = 550 person
= 1.00 sq.m per 200 person
= 550/200 = 2.75 sq.m
Total Refuge Area Required = 36.00+2.75 = 38.75 sq.m
Total Refuge Area Proposed = 57.83 Sq.m

TITLE			
PROPOSED RESIDENTIAL/COMMERCIAL BUILDING AT S.NO. 28/7, AT PUNAWALE, PUNE.			
OWNER			
MR. LAHU KESHAVARAO NAWALE & OTHERS 1 Through			
GD SQUARE SPACES through its partners			
MR. MRIGENDRA SURYAKANT GOWARDHAN			
Architect VISHAL N. BAPNA			
Architect, INTERIOR & ENVIRONMENTAL CONSULTANT			
NEAR APP: SHIRDI, SUGARHANGAR, CHINCHWAD PUNE-18			
CONTACT: 9922045344, email: vishal@kapsararchana@gmail.com			
SIGNATURE			
N	JOB NO.	DRG. NO.	SCALE
			1:100
			Drawn by
			Shruti
			Arket
			CHECKED BY
			Arket
			DATE
			15-03-2024
			SHEET NO.
			12 / 18