



STAMP OF APPROVAL	
E - WING	
Previous Sanction No:-B.P./PUNAWALE/53/2023 DT. - 24/07/2023	
Previous Sanction No:-B.P./PUNAWALE/69/2023 DT. - 04/10/2023	
Previous Sanction No:-B.P./PUNAWALE/10/2024 DT. - 09/02/2024	
Previous Sanction No:-B.P./PUNAWALE/24/2024 DT. - 28/03/2024	

Sanctioned No. B.P./Punawale/69/2023
 Subject to conditions mentioned in the
 Office Order No. 22/07/2023
 Pimpri
 Date: 22/07/2023




O. C. Signed by
 City Engineer


For City Engineer
 Building Permission Dept.
 PCMC, Pimpri, Pune-18

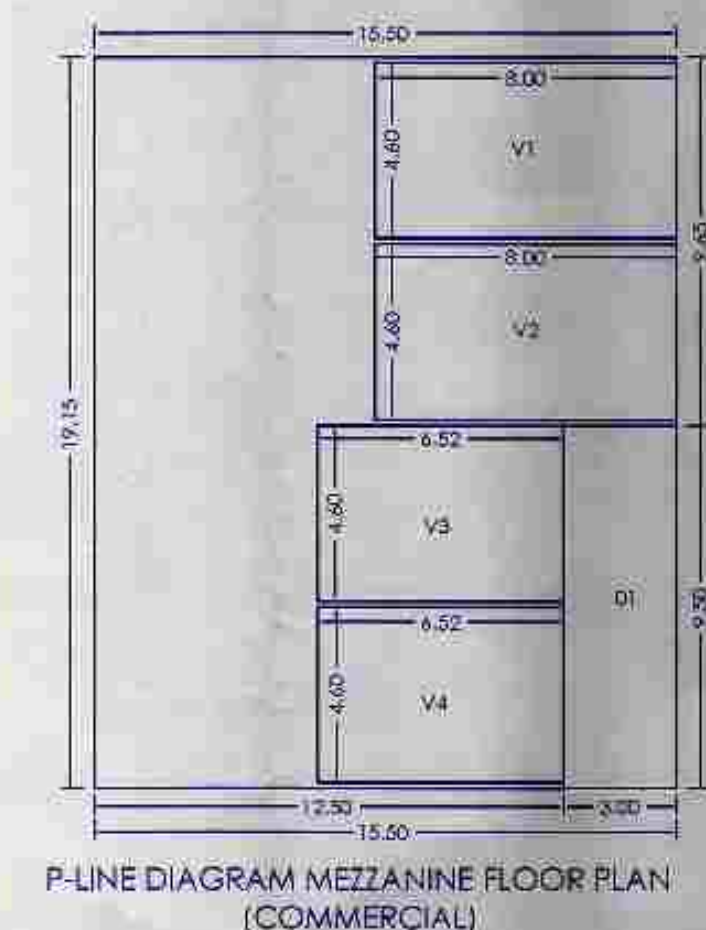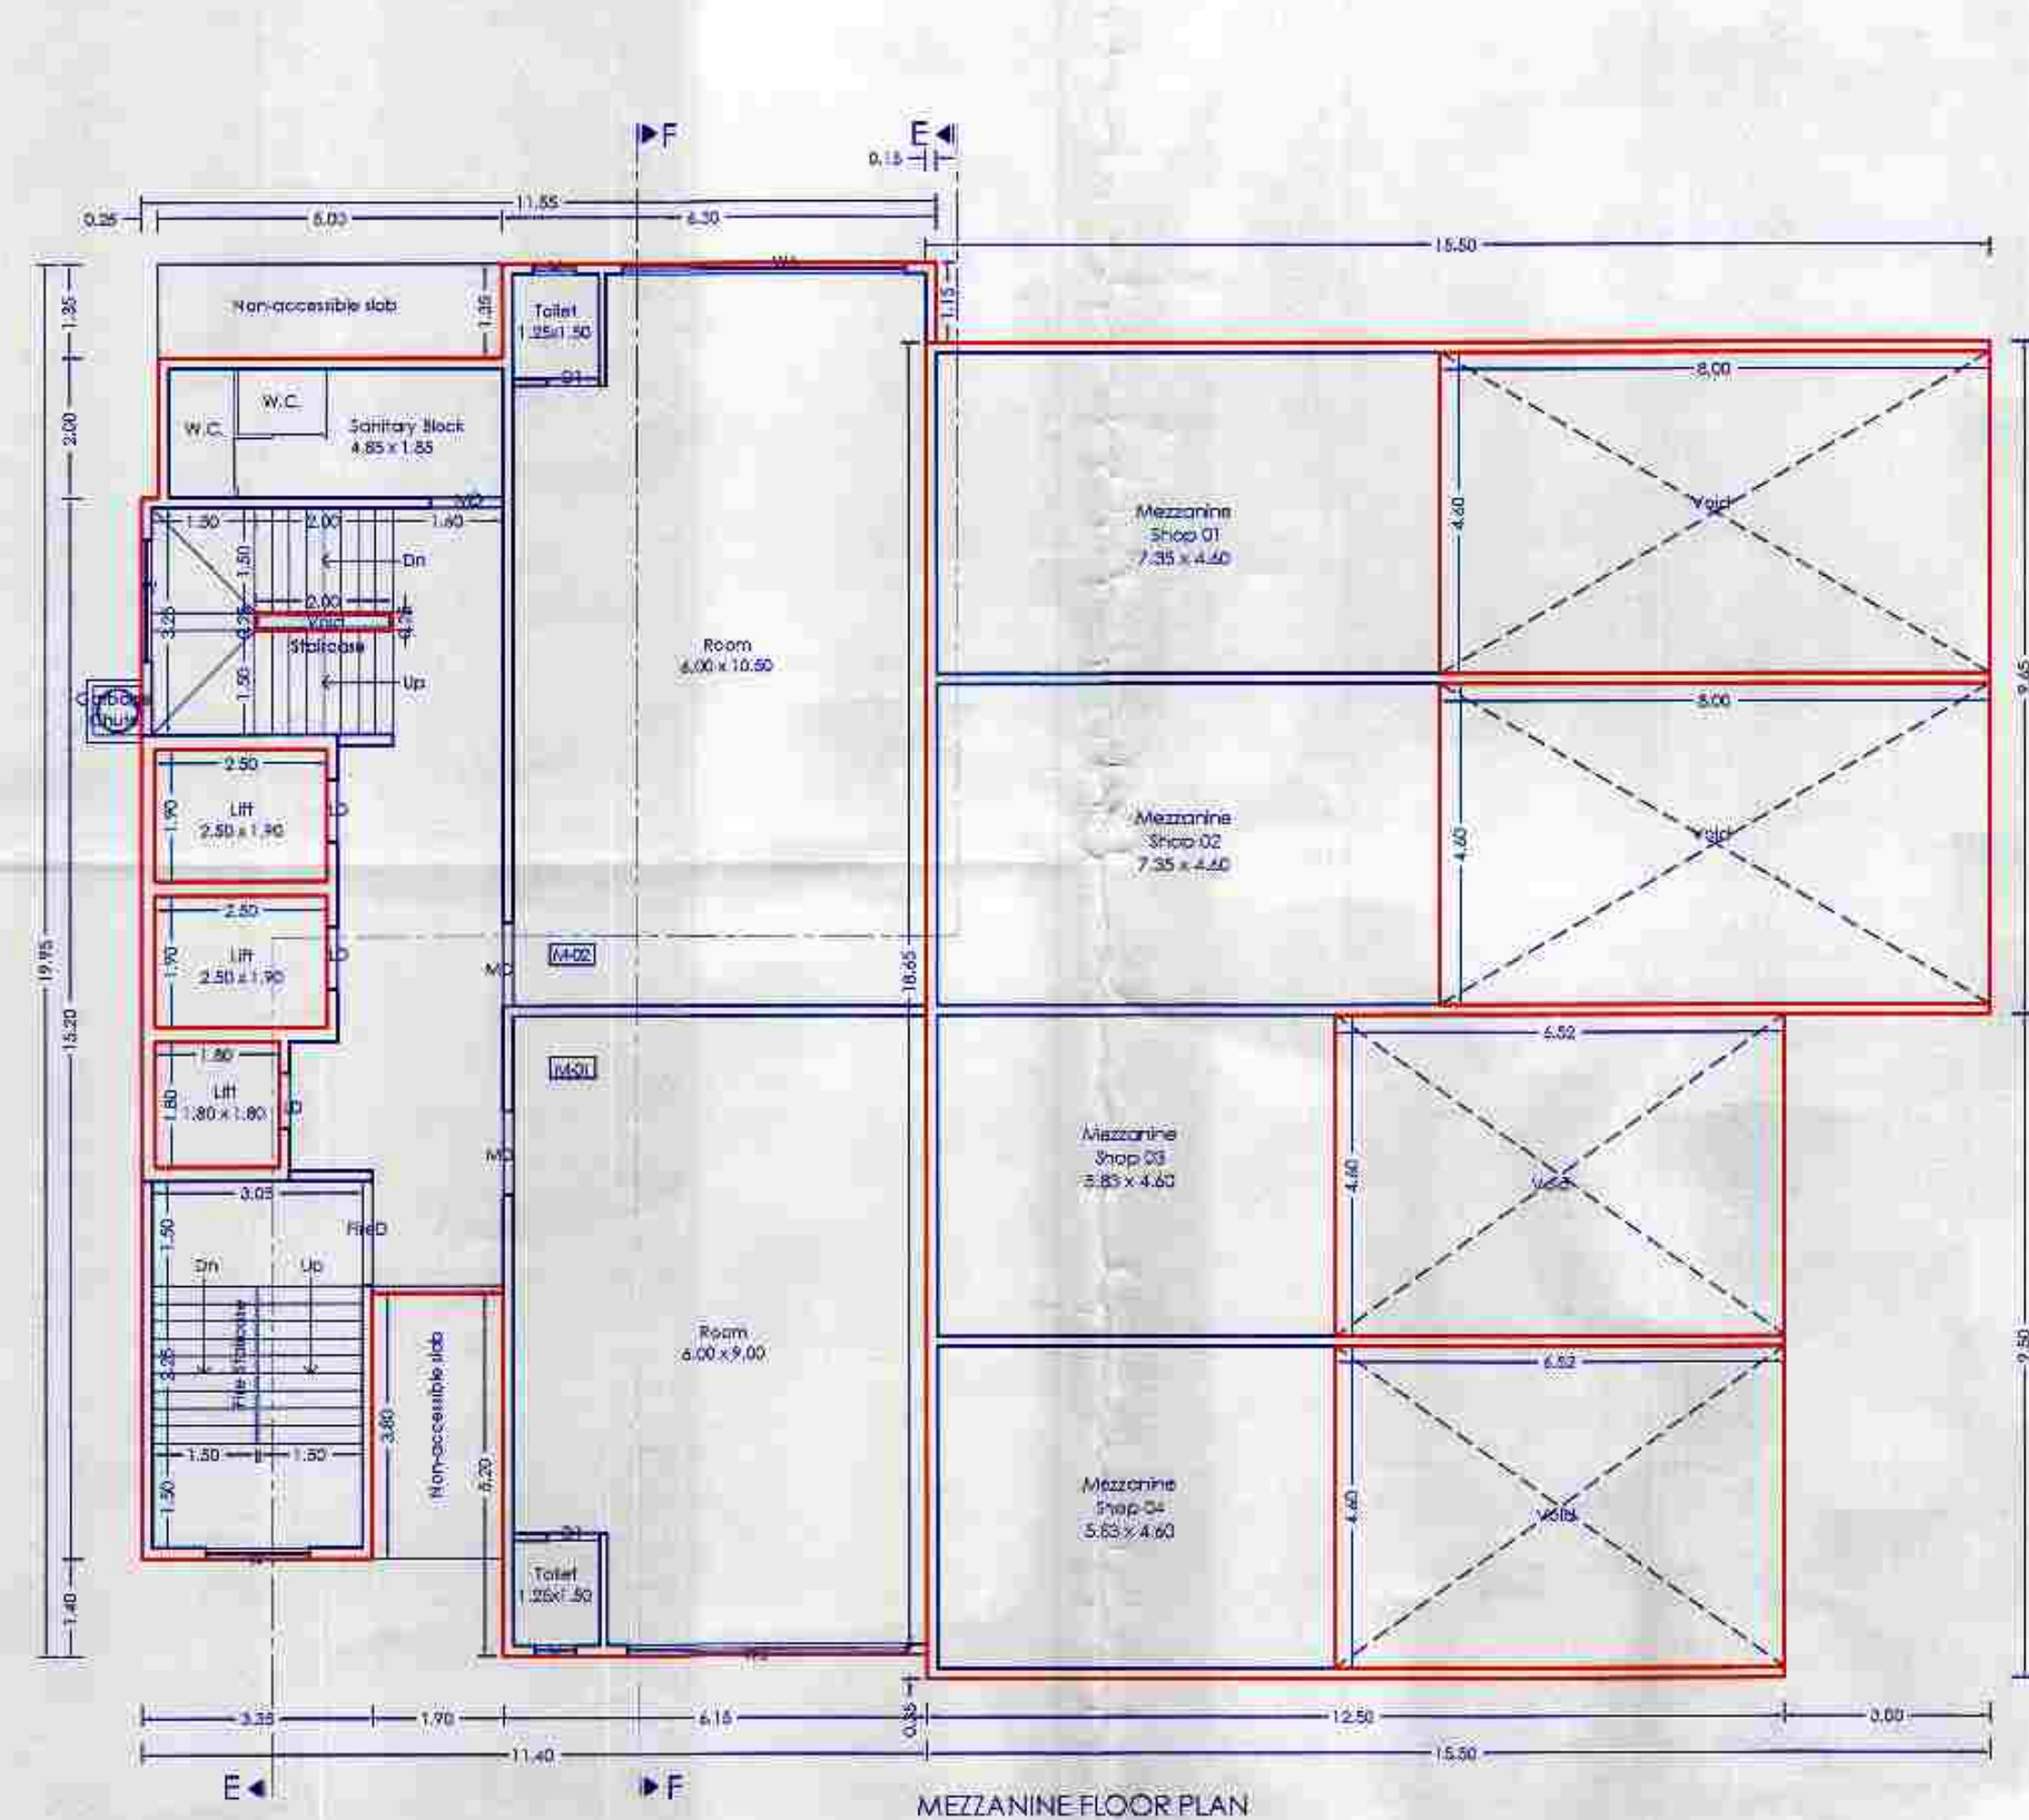


P-LINE (WING E - MEZZANINE FLOOR PLAN)			
POLYGON			AREA
A-BLOCK	15.20	x 19.15	296.83
1	3.00	x 9.50	28.50
V1	8.00	x 4.40	35.20
V2	8.00	x 4.60	36.80
V3	6.52	x 4.60	30.00
V4	6.52	x 4.60	30.00
Total of deduction			162.08
Total P-Line area	296.83	- 162.08	134.74

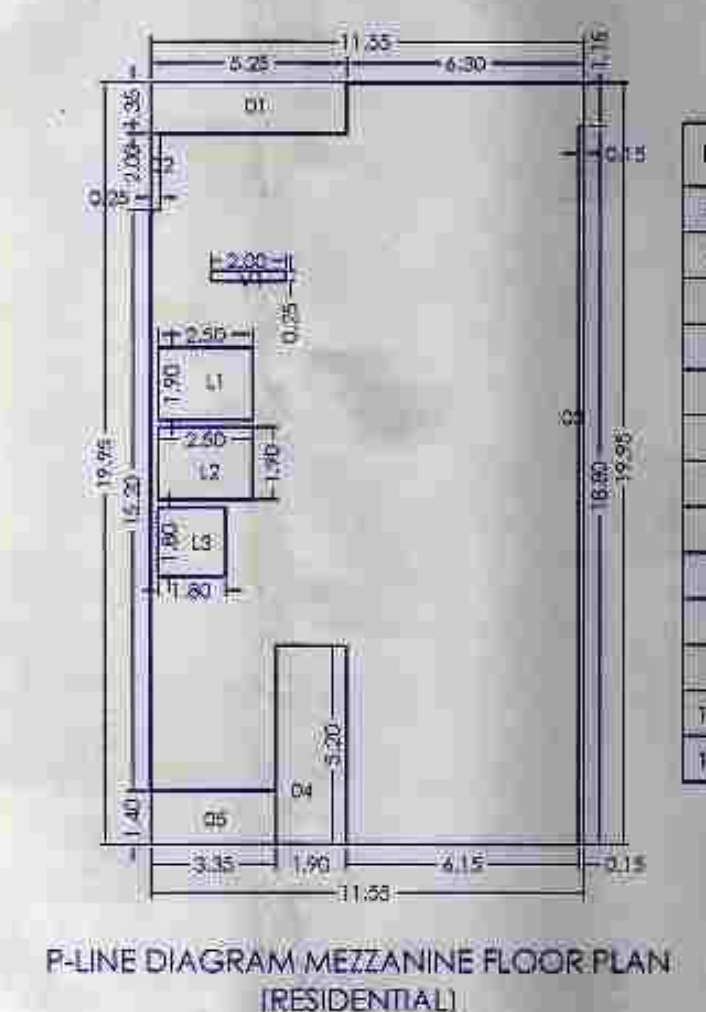

P-LINE (WING E - MEZZANINE FLOOR PLAN)			
POLYGON			AREA
A-BLOCK	11.55	x 19.95	230.42
1	5.25	x 1.35	7.09
2	0.25	x 2.00	0.50
3	0.15	x 18.80	2.82
4	1.90	x 5.20	9.88
5	3.35	x 1.40	4.69
V1	2.00	x 0.25	0.50
L1	2.50	x 1.90	4.75
L2	2.50	x 1.90	4.75
L3	1.80	x 1.80	3.24
Total of deduction			36.22
Total P-Line area	230.42	- 36.22	192.21

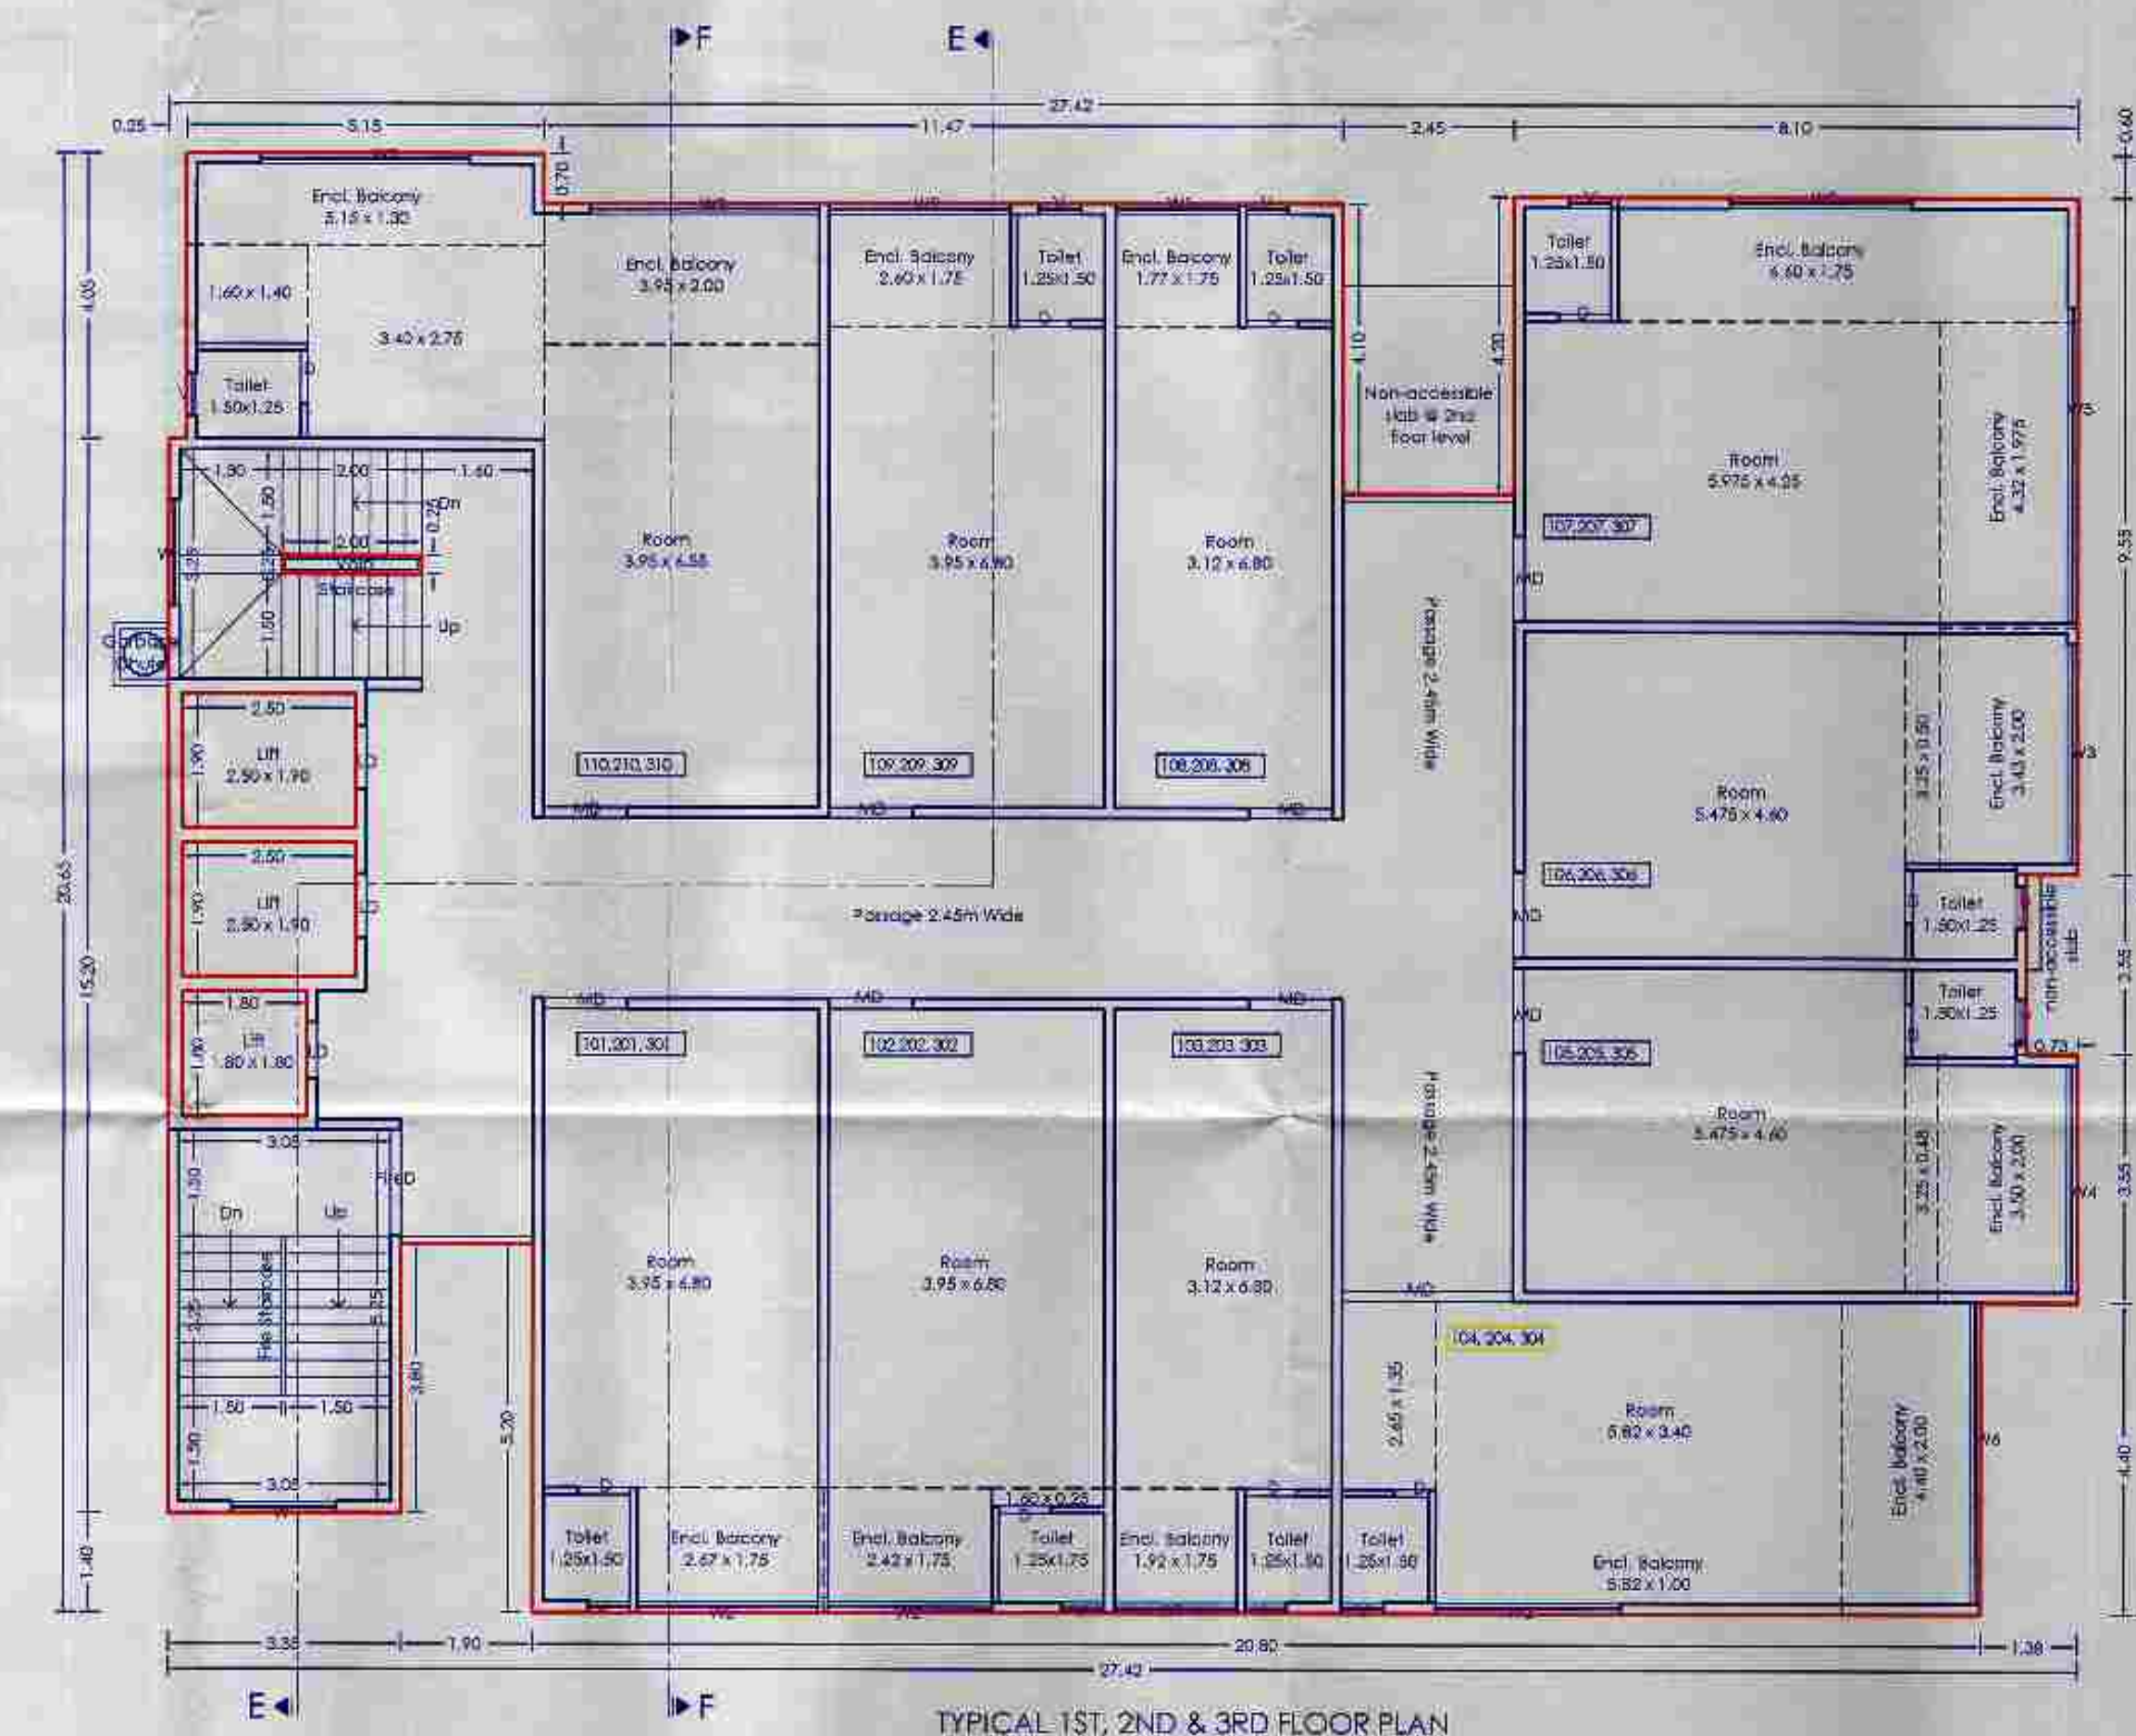



P-LINE (WING E - TYPICAL 1ST, 2ND & 3RD FLOOR PLAN)			
POLYGON			AREA
A-BLOCK	27.42	x 20.45	566.22
1	11.47	x 0.70	8.03
2	4.86	x 2.45	11.76
3	8.10	x 0.40	3.24
4	0.73	x 2.55	1.86
5	1.38	x 4.40	6.07
6	1.90	x 5.20	9.88
7	3.35	x 1.40	4.69
8	0.25	x 4.05	1.01
V1	2.00	x 0.25	0.50
L1	2.50	x 1.90	4.75
L2	2.50	x 1.90	4.75
L3	1.80	x 1.80	3.24
Total of deduction			61.41
Total P-Line area	566.22	- 61.41	504.81

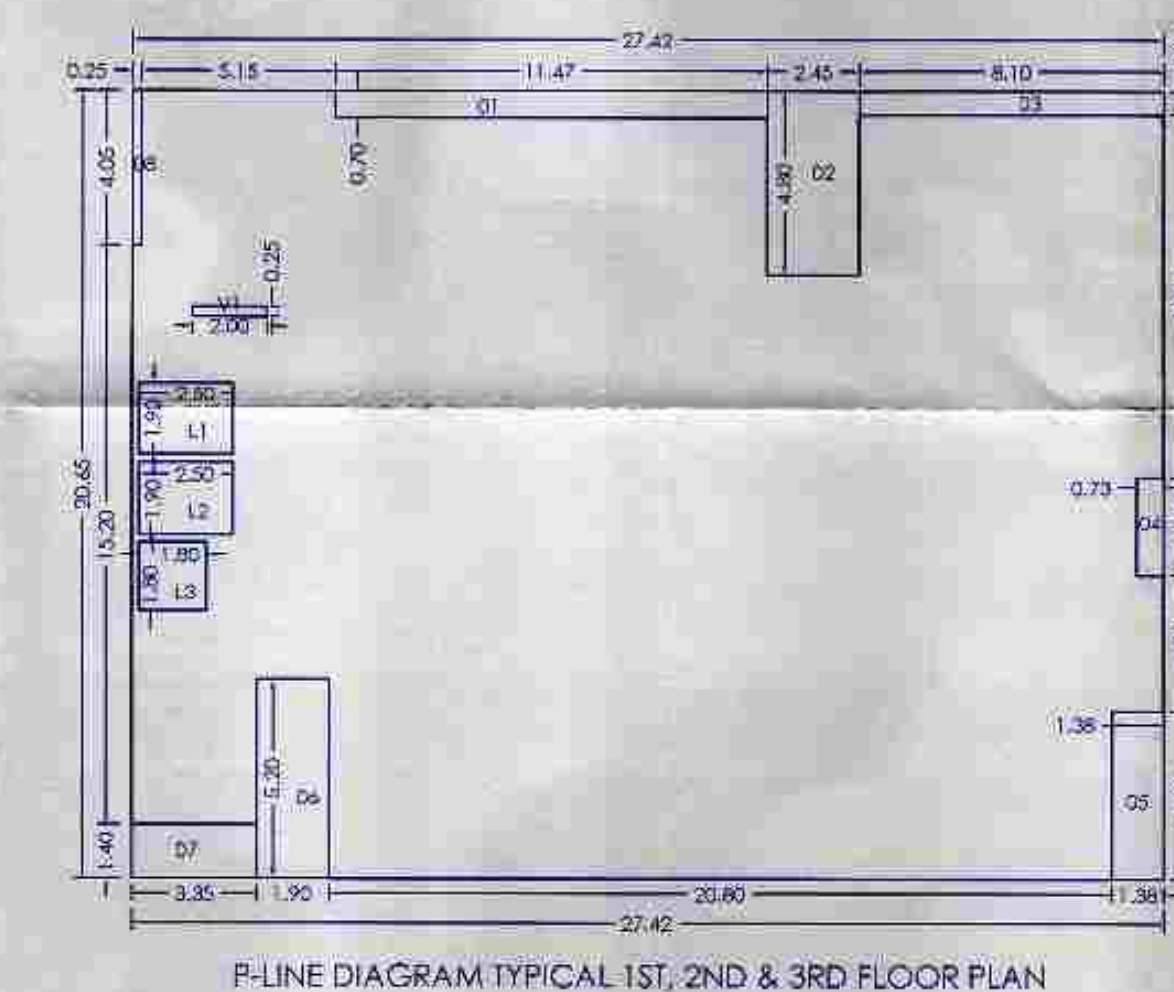

TITLE	
PROPOSED RESIDENTIAL/COMMERCIAL BUILDING AT S.NO. 28/7, AT PUNAWALE, PUNE.	
OWNER:	
MR. LAHU KESHAVARAO NAWALE & OTHERS 1 through 10 SQUARE SPACES through its partners	
MR. MRIGENDRA SURYAKANT GOWARDHAN	
Architect: VISHAL N. BAFNA	
ARCHITECT, INTERIOR & ENVIRONMENTAL CONSULTANT	
BUDGET: 2000/- (2000/-) (2000/-) (2000/-) (2000/-) (2000/-) (2000/-) (2000/-) (2000/-) (2000/-) (2000/-)	
CONTACT: 9842000000, 9842000000, 9842000000, 9842000000, 9842000000, 9842000000, 9842000000, 9842000000, 9842000000, 9842000000	
SIGNATURE	
JOB NO.	DRG. NO.
INWARD NO.	DATE
KEY NO.	SHEET NO.



14 / 18

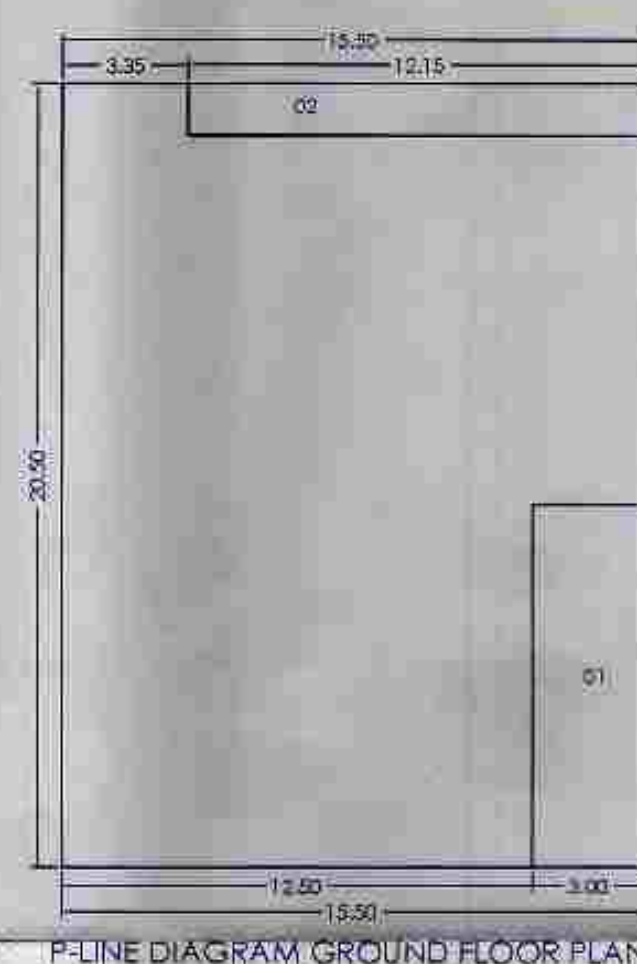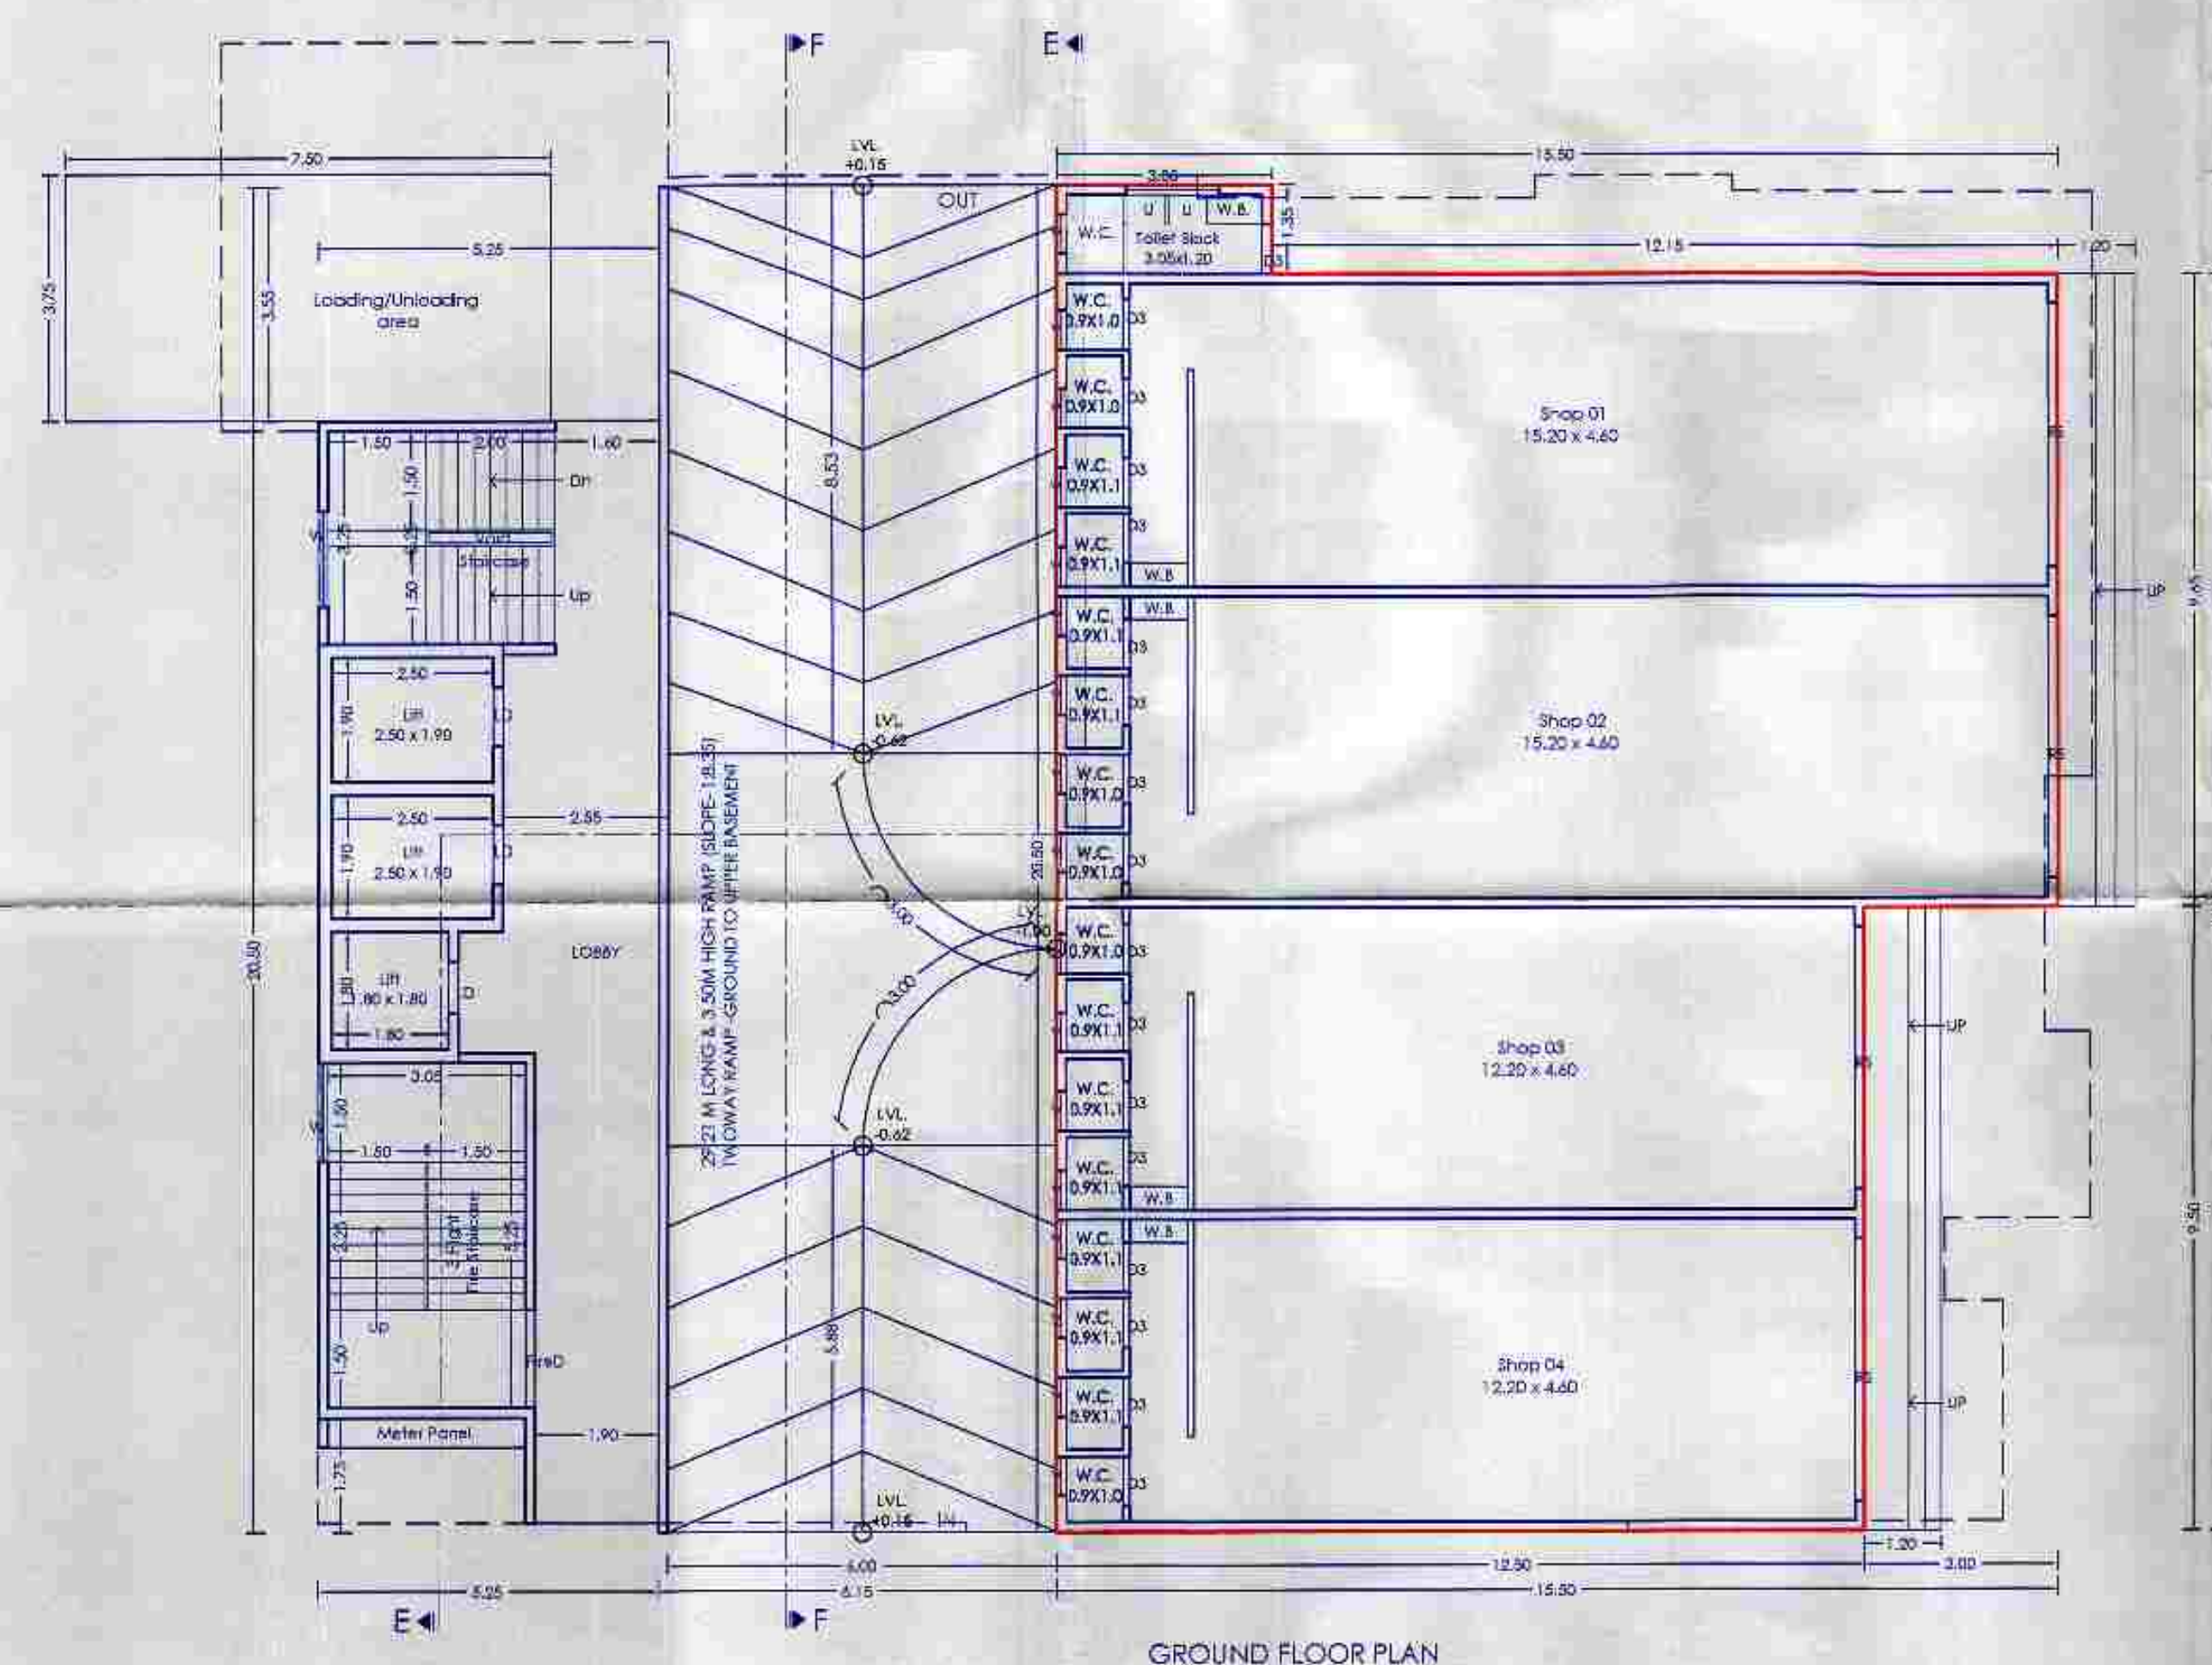

P-LINE (WING E - GROUND FLOOR PLAN)			
POLYGON			AREA
A-BLOCK	15.50	x 20.50	317.75
1	3.00	x 9.50	28.50
2	12.15	x 1.35	16.40
Total of deduction			44.90
Total P-Line area	317.75	- 44.90	272.85

SANITATION CALCULATIONS :		REQUIRED		PROPOSED	
BUILDING	RULE NAME	SHOP OWNERS	MALE	FEMALE	TOTAL
E-WING	1ST MALE OR	1ST FEMALE OR	MALE	FEMALE	
	1ST MALE OR	1ST FEMALE OR	MALE	FEMALE	
E-WING	WATER CLOSET	1 FTER 3 PERSONS OR PART THEREOF	8	8	16
	URINALS		0	0	0