


PLOT C - BUILDING - G+H


BUILDING 'G' & 'H' TERRACE FLOOR PLAN,
BUILDING 'G' & 'H' CARPET AREA CALCULATION,
BUILDING 'G' & 'H' L.M.R AREA KEY PLAN & CALCULATION.

STAMP OF APPROVAL

30/5/2022
30/5/2022
APPROVED SUBJECT TO CONDITION
APPROVED UNDER COMMENCEMENTS
CERTIFICATE NO. CC/0505/22
Building Inspector: [Signature]
[Signature] P.M.C.

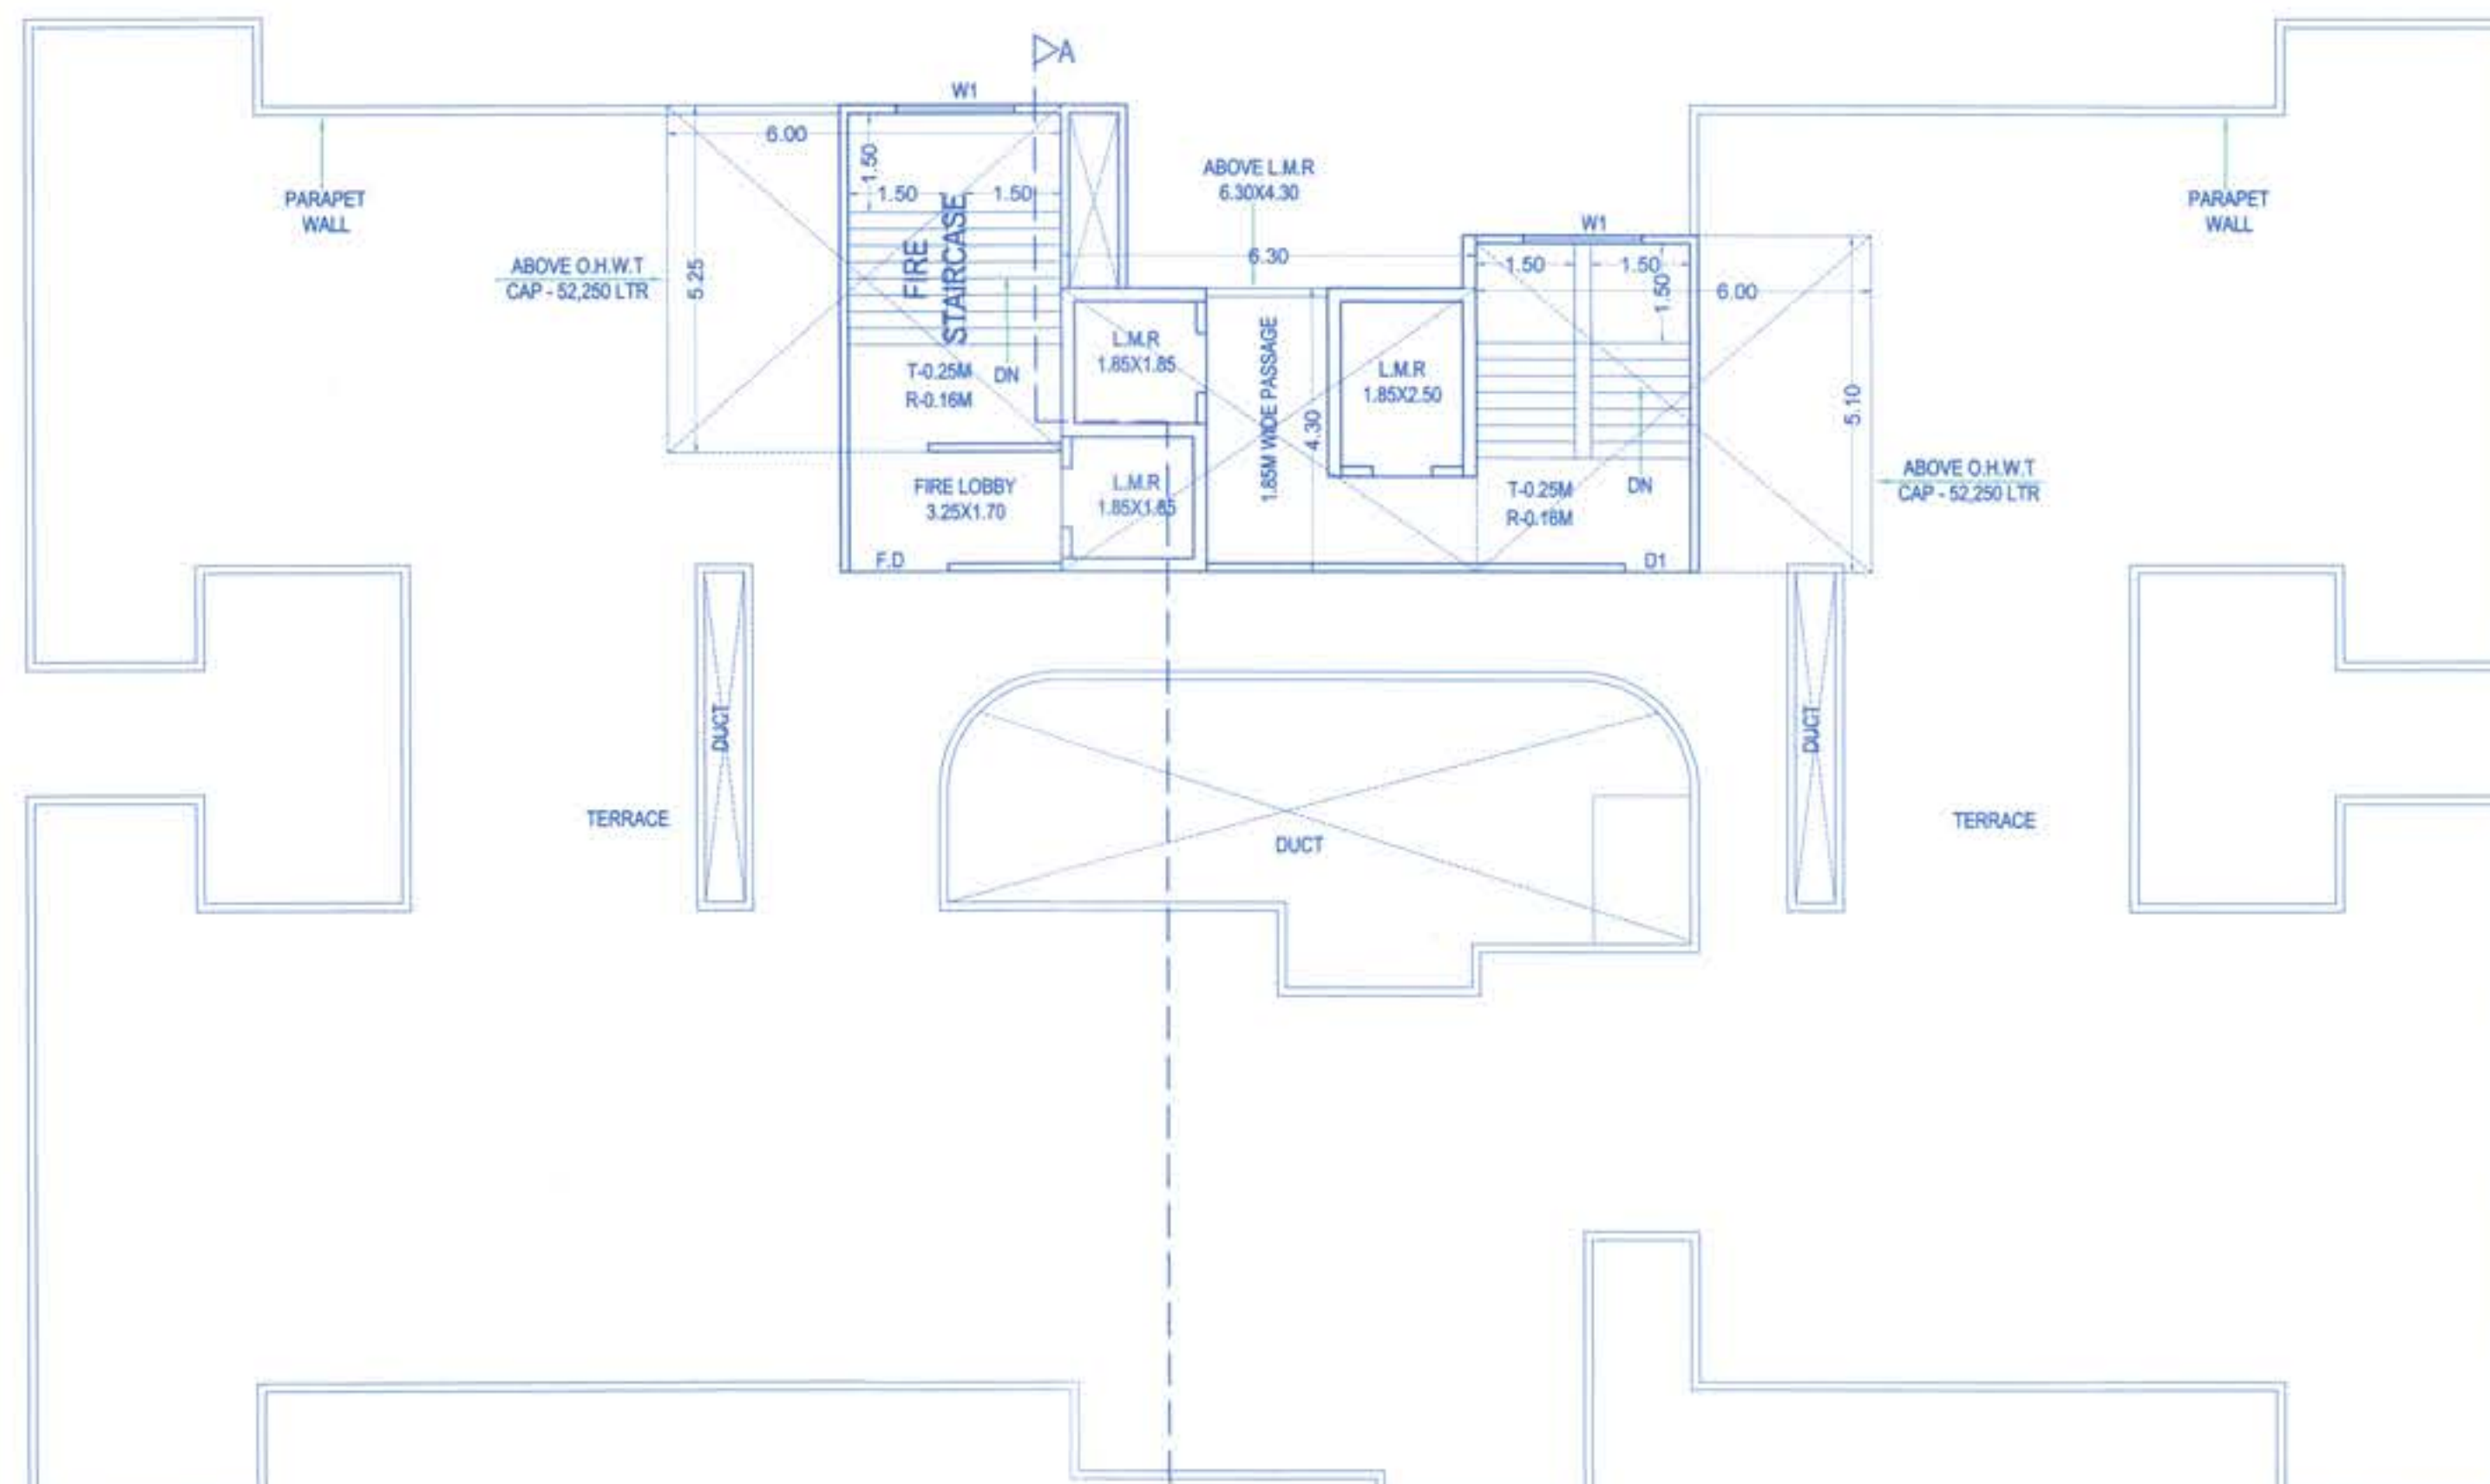

BUILDING 'G'
TERRACE FLOOR PLAN
SCALE 1:100

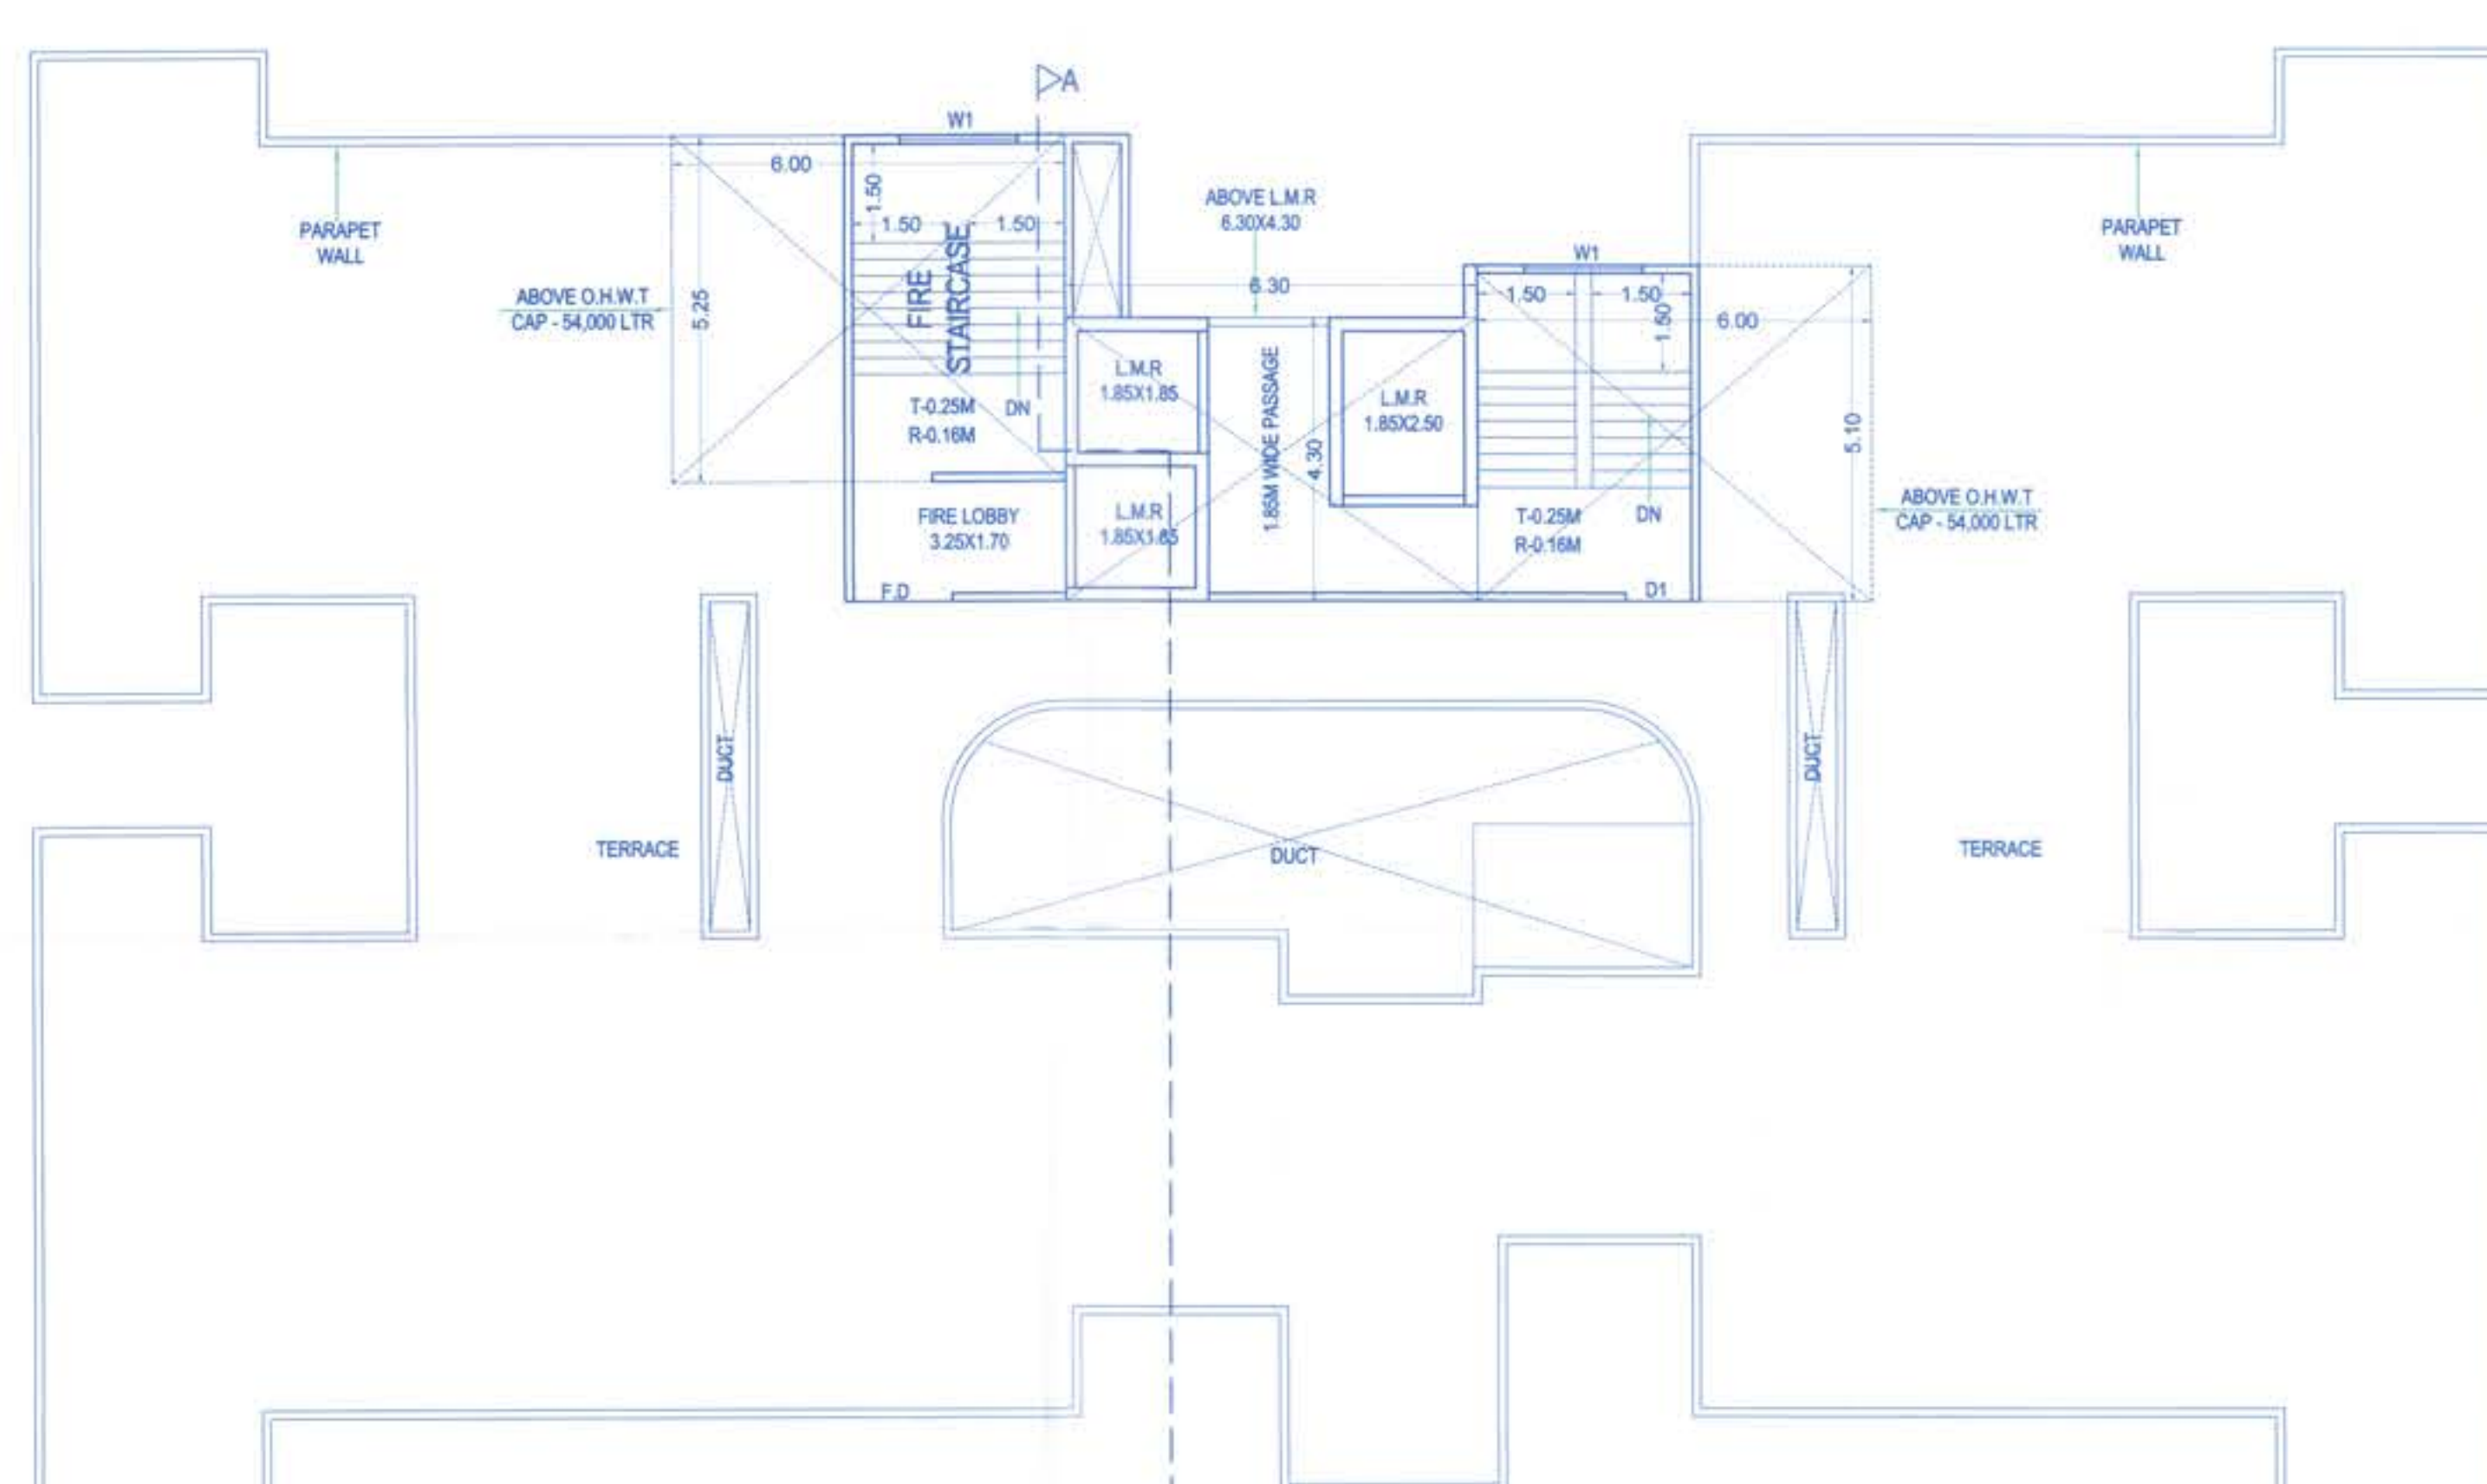

BUILDING 'H'
TERRACE FLOOR PLAN
SCALE 1:100



BUILDING 'H'
L.M.R AREA KEY PLAN
SCALE 1:100

L.M.R AREA CALCULATION (BUILDING 'H')									
A	6.30	X	4.30	X	1	X	1	=	27.09
NET AREA									27.09



BUILDING 'G'
L.M.R AREA KEY PLAN
SCALE 1:100

L.M.R AREA CALCULATION (BUILDING 'G')									
A	6.30	X	4.30	X	1	X	1	=	27.09
NET AREA									27.09

(BUILDING 'H') RERA CARPET AREA STATEMENT (SQ.M)				
Floor No.	Flat No.	Carpet area of apartment	Area of Balcony attached to Flat	Total Area
3rd	301	92.20	10.28	102.48
	302	92.20	10.28	102.48
	303	97.74	12.45	110.19
	304	72.28	7.20	79.48
	305	97.74	12.45	110.19
4th	401	92.20	10.28	102.48
	402	92.20	10.28	102.48
	403	97.74	12.45	110.19
	404	72.28	7.20	79.48
	405	97.74	12.45	110.19
5th	501	92.20	10.28	102.48
	502	92.20	10.28	102.48
	503	97.74	12.45	110.19
	504	72.28	7.20	79.48
	505	97.74	12.45	110.19
6th	601	92.20	10.28	102.48
	602	92.20	10.28	102.48
	603	97.74	12.45	110.19
	604	72.28	7.20	79.48
	605	97.74	12.45	110.19
7th	701	92.20	10.28	102.48
	702	92.20	10.28	102.48
	703	97.74	12.45	110.19
	704	72.28	7.20	79.48
	705	97.74	12.45	110.19
8th	801	92.20	10.28	102.48
	802	92.20	10.28	102.48
	803	97.74	12.45	110.19
	804	72.28	7.20	79.48
	805	97.74	12.45	110.19
9th	901	92.20	10.28	102.48
	902	92.20	10.28	102.48
	903	97.74	12.45	110.19
	904	72.28	7.20	79.48
	905	97.74	12.45	110.19
10th	1001	92.20	10.28	102.48
	1002	92.20	10.28	102.48
	1003	97.74	12.45	110.19
	1004	72.28	7.20	79.48
	1005	97.74	12.45	110.19
11th	1101	92.20	10.28	102.48
	1102	92.20	10.28	102.48
	1103	97.74	12.45	110.19
	1104	72.28	7.20	79.48
	1105	97.74	12.45	110.19
12th	1201	92.20	10.28	102.48
	1202	92.20	10.28	102.48
	1203	97.74	12.45	110.19
	1204	72.28	7.20	79.48
	1205	97.74	12.45	110.19
13th	1301	92.20	10.28	102.48
	1302	92.20	10.28	102.48
	1303	97.74	12.45	110.19
	1304	72.28	7.20	79.48
	1305	97.74	12.45	110.19
14th	1401	92.20	10.28	102.48
	1402	92.20	10.28	102.48
	1403	97.74	12.45	110.19
	1404	72.28	7.20	79.48
	1405	97.74	12.45	110.19
15th	1501	92.20	10.28	102.48
	1502	92.20	10.28	102.48
	1503	97.74	12.45	110.19
	1504	72.28	7.20	79.48
	1505	97.74	12.45	110.19
16th	1601	92.20	10.28	102.48
	1602	92.20	10.28	102.48
	1603	97.74	12.45	110.19
	1604	72.28	7.20	79.48
	1605	97.74	12.45	110.19
17th	1701	92.20	10.28	102.48
	1702	92.20	10.28	102.48
	1703	97.74	12.45	110.19
	1704	72.28	7.20	79.48
	1705	97.74	12.45	110.19
18th	1801	92.20	10.28	102.48
	1802	92.20	10.28	102.48
	1803	97.74	12.45	110.19
	1804	72.28	7.20	79.48
	1805	97.74	12.45	110.19
19th	1901	92.20	10.28	102.48
	1902	92.20	10.28	102.48
	1903	97.74	12.45	110.19
	1904	72.28	7.20	79.48
	1905	97.74	12.45	110.19
20th	2001	92.20	10.28	102.48
	2002	92.20	10.28	102.48
	2003	97.74	12.45	110.19
	2004	72.28	7.20	79.48
	2005	97.74	12.45	110.19
Total		95.54	12.45	107.99

(BUILDING 'G') RERA CARPET AREA STATEMENT (SQ.M)				
Floor No.	Flat No.	Carpet area of apartment	Area of Balcony attached to Flat	Total Area
3rd	301	92.20	10.28	102.48
	302	92.20	10.28	102.48
	303	97.74	12.45	110.19
	304	88.33	7.20	95.53
	305	97.74	12.45	110.19
4th	401	92.20	10.28	102.48
	402	92.20	10.28	102.48
	403	97.74	12.45	110.19
	404	88.33	7.20	95.53
	405	97.74	12.45	110.19
5th	501	92.20	10.28	102.48
	502	92.20	10.28	102.48
	503	97.74	12.45	110.19
	504	88.33	7.20	95.53
	505	97.74	12.45	110.19
6th	601	92.20	10.28	102.48
	602	92.20	10.28	102.48
	603	97.74	12.45	110.19
	604	88.33	7.20	95.53
	605	97.74	12.45	110.19
7th	701	92.20	10.28	102.48
	702	92.20	10.28	102.48
	703	97.74	12.45	110.19
	704	88.33	7.20	95.53
	705	97.74	12.45	110.19
8th	801	92.20	10.28	102.48
	802	92.20	10.28	102.48
	803	97.74	12.45	110.19
	804	88.33	7.20	95.53
	805	97.74	12.45	110.19
9th	901	92.20	10.28	102.48
	902	92.20	10.28	102.48
	903	97.74	12.45	110.19
	904	88.33	7.20	95.53
	905	97.74	12.45	110.19
10th	1001	92.20	10.28	102.48
	1002	92.20	10.28	102.48
	1003	97.74	12.45	110.19
	1004	88.33	7.20	95.53
	1005	97.74	12.45	110.19
11th	1101	92.20	10.28	102.48
	1102	92.20	10.28	102.48
	1103	97.74	12.45	110.19
	1104	88.33	7.20	95.53
	1105	97.74	12.45	110.19
12th	1201	92.20	10.28	102.48
	1202	92.20	10.28	102.48
	1203	171.17	24.47	195.64
	1204	88.33	7.20	95.53
	1205	171.17	24.47	195.64
13th	1301	92.20	10.28	102.48
	1302	92.20	10.28	102.48
	1303	88.33	7.20	95.53
	1304	92.20	10.28	102.48
	1305	97.74	12.45	110.19
14th	1401	92.20	10.28	102.48
	1402	92.20	10.28	102.48
	1403	97.74	12.45	110.19
	1404	88.33	7.20	95.53
	1405	97.74	12.45	110.19
15th	1501	92.20	10.28	102.48
	1502	92.20	10.28	102.48
	1503	97.74	12.45	110.19
	1504	88.33	7.20	95.53
	1505	97.74	12.45	110.19
16th	1601	92.20	10.28	102.48
	1602	92.20	10.28	102.48
	1603	97.74	12.45	110.19
	1604	88.33	7.20	95.53
	1605	97.74	12.45	110.19
17th	1701	92.20	10.28	102.48
	1702	92.20	10.28	102.48
	1703	97.74	12.45	110.19
	1704	88.33	7.20	95.53
	1705	97.74	12.45	110.19
18th	1801	92.20	10.28	102.48
	1802	92.20	10.28	102.48
	1803	97.74	12.45	110.19
	1804	88.33	7.20	95.53
	1805	97.74	12.45	110.19
19th	1901	92.20	10.28	102.48
	1902	92.20	10.28	102.48
	1903	97.74	12.45	110.19
	1904	88.33	7.20	95.53
	1905	97.74	12.45	110.19
20th	2001	92.20	10.28	102.48
	2002	92.20	10.28	102.48
	2003	97.74	12.45	110.19
	2004	88.33	7.20	95.53
	2005	97.74	12.45	110.19
Total		97.74	12.45	110.19

NAME, ADDRESS & SIGNATURE OF THE OWNER

NAME OF THE OWNER	SIGNATURE OF THE OWNER
Mr. Vikram V. Karandikar For M/s. Ramkrishna Cine Exhibitors & PAH For Mr. D. S. Argade Mr. Umesh Barne Mr. Subash Shah	[Signature]

MR.H.R.M. MEHTER
MR.M.Z.I. MEHTER
For Plot E And F

DESCRIPTION OF PROPOSAL & PROPERTY

REVISED LAYOUT ON PLOT C + E + F, S. NO. 43/1 TO 12/44/46/1/2/3/ PLOT C + 43/1 TO 12/44/46/1/2/3/ PLOT E + 43/1 TO 12/44/46/1/2/3 PLOT F (AT S. No. 43 HISSA NO. 1+2+3+4+5(P) +6+7+8A+8B+9A+ 9B/1+10+11(P)+12+S.No.44 + S.No. 46/1+2+1/3) MOHAMMADWADI, PUNE

NAME, ADDRESS & SIGNATURE OF THE ARCHITECT

Pinnac Consulting Pvt. Ltd.
formerly known as Pinnac AECL Consultancy Pvt. Ltd.
DINESH CHANDRATRE
LIC. ENGINEER
'Pinnac House', Pinnac Memories,
S. No. 7/3+4, Kolhrud,
Pune - 411038