


STAMP OF APPROVAL

Sanctioned No. G.P./Wakad/154/2022
 Subject to conditions mentioned in the
 Office Order No. 19/10/2022
 Pimpri
 Date: 14/10/2022




O. C. Signed by
 City Engineer


City Engineer
 Building Permission Dept.
 PCMC, Pimpri, Pune-18.

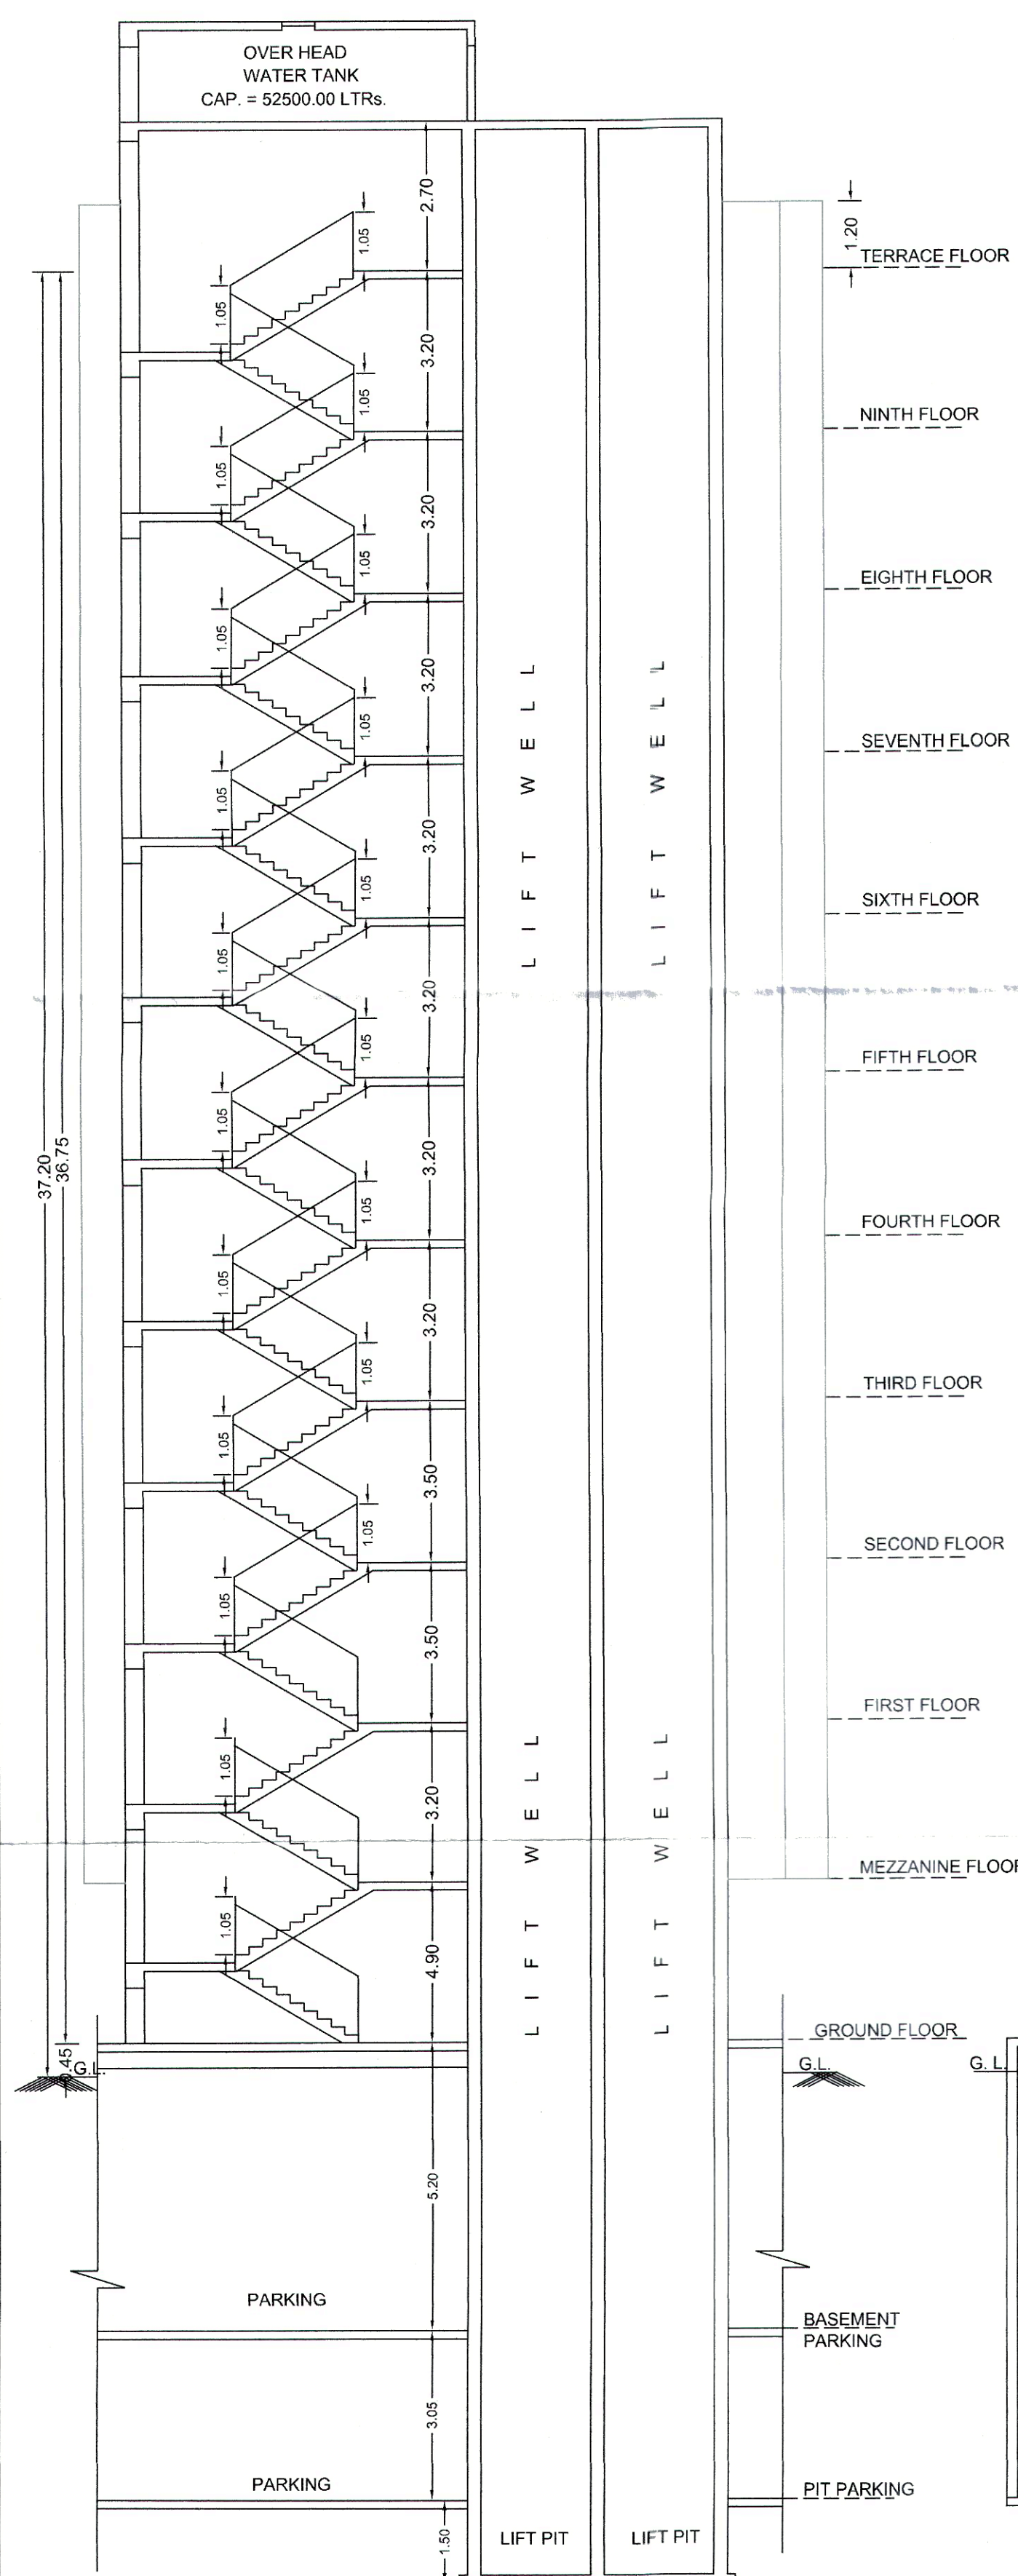


SECTION-AA

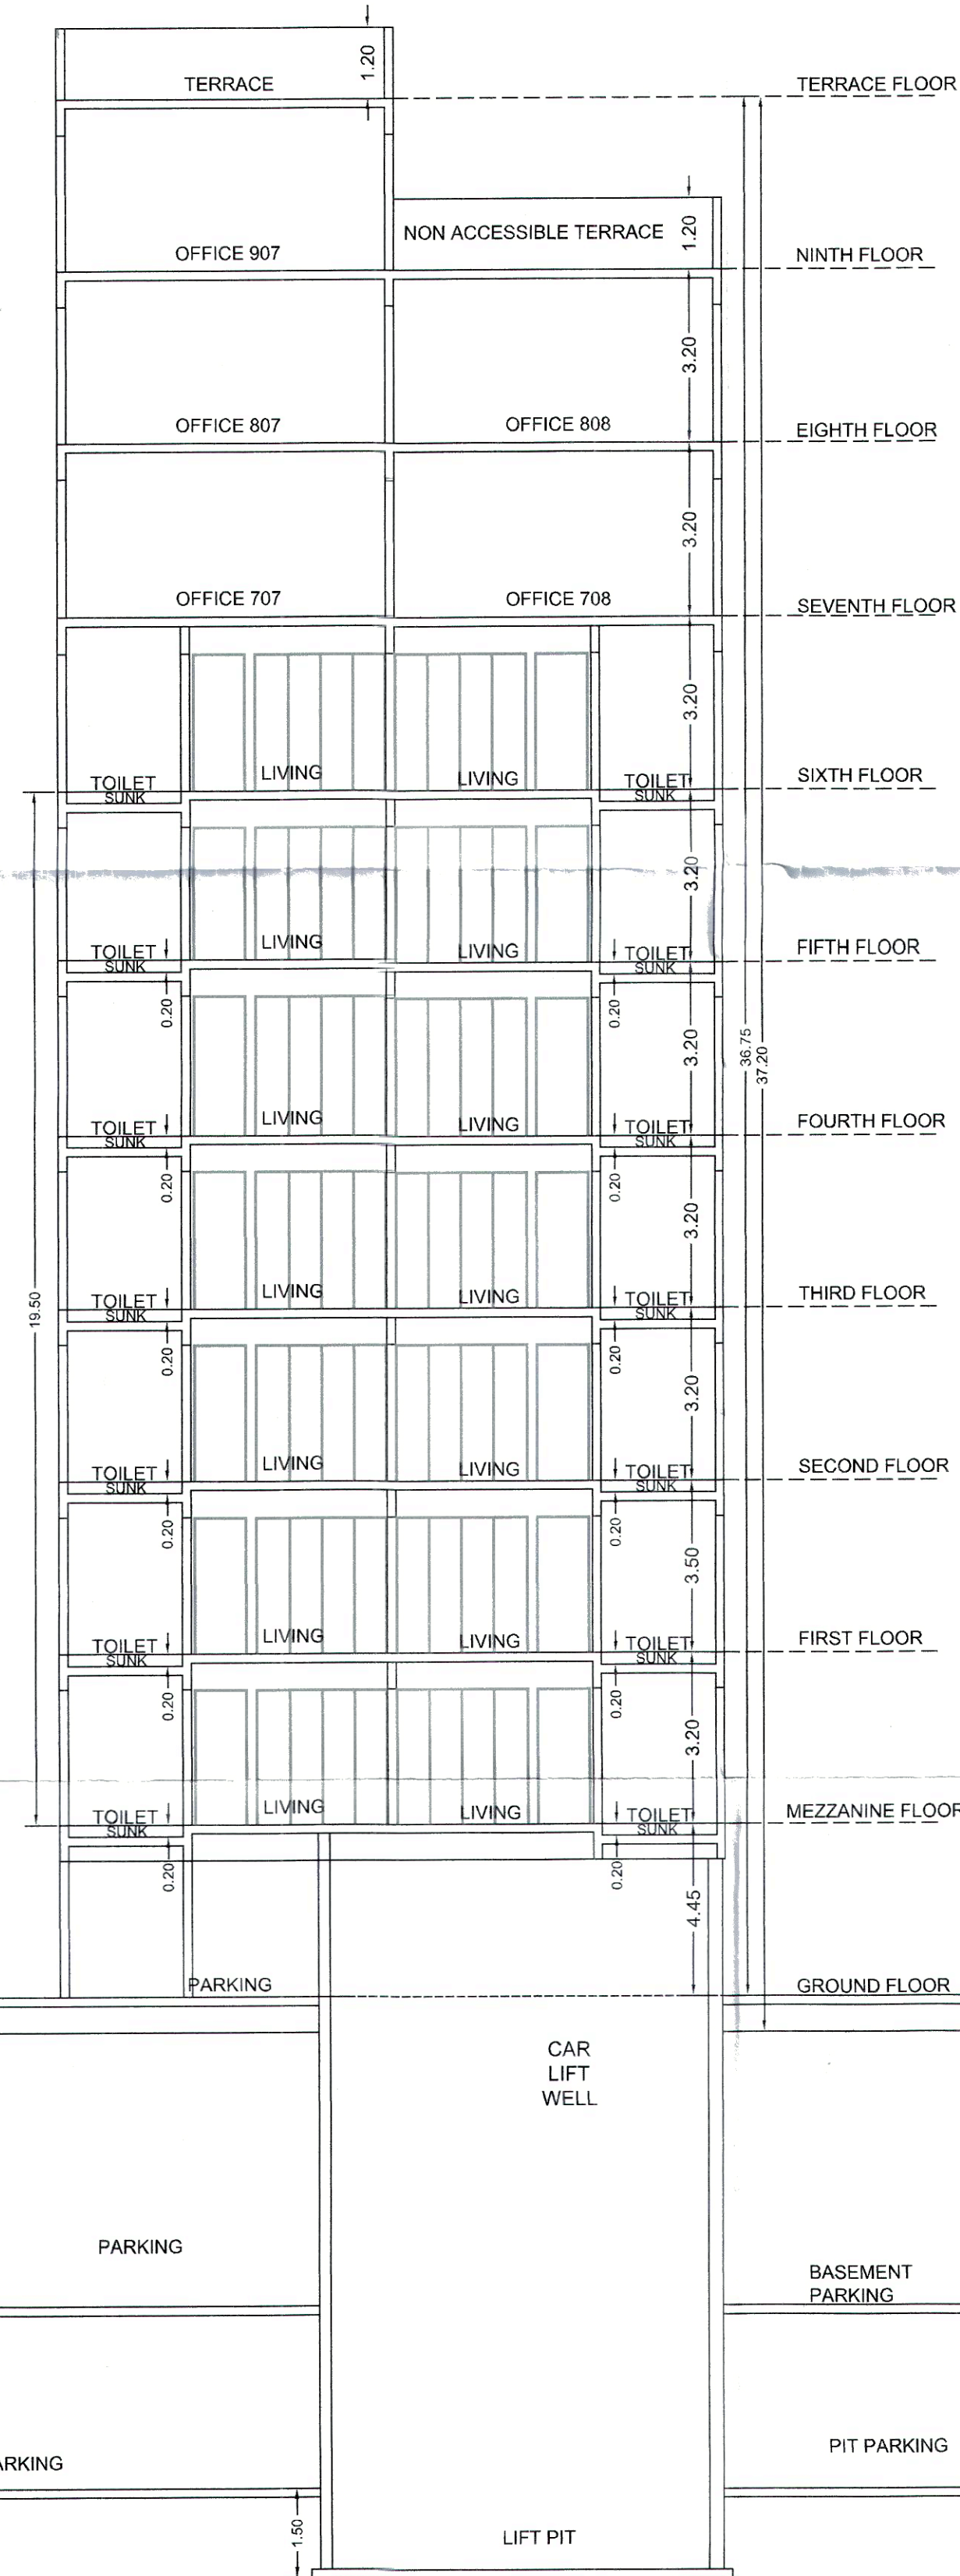

SECTION-BB

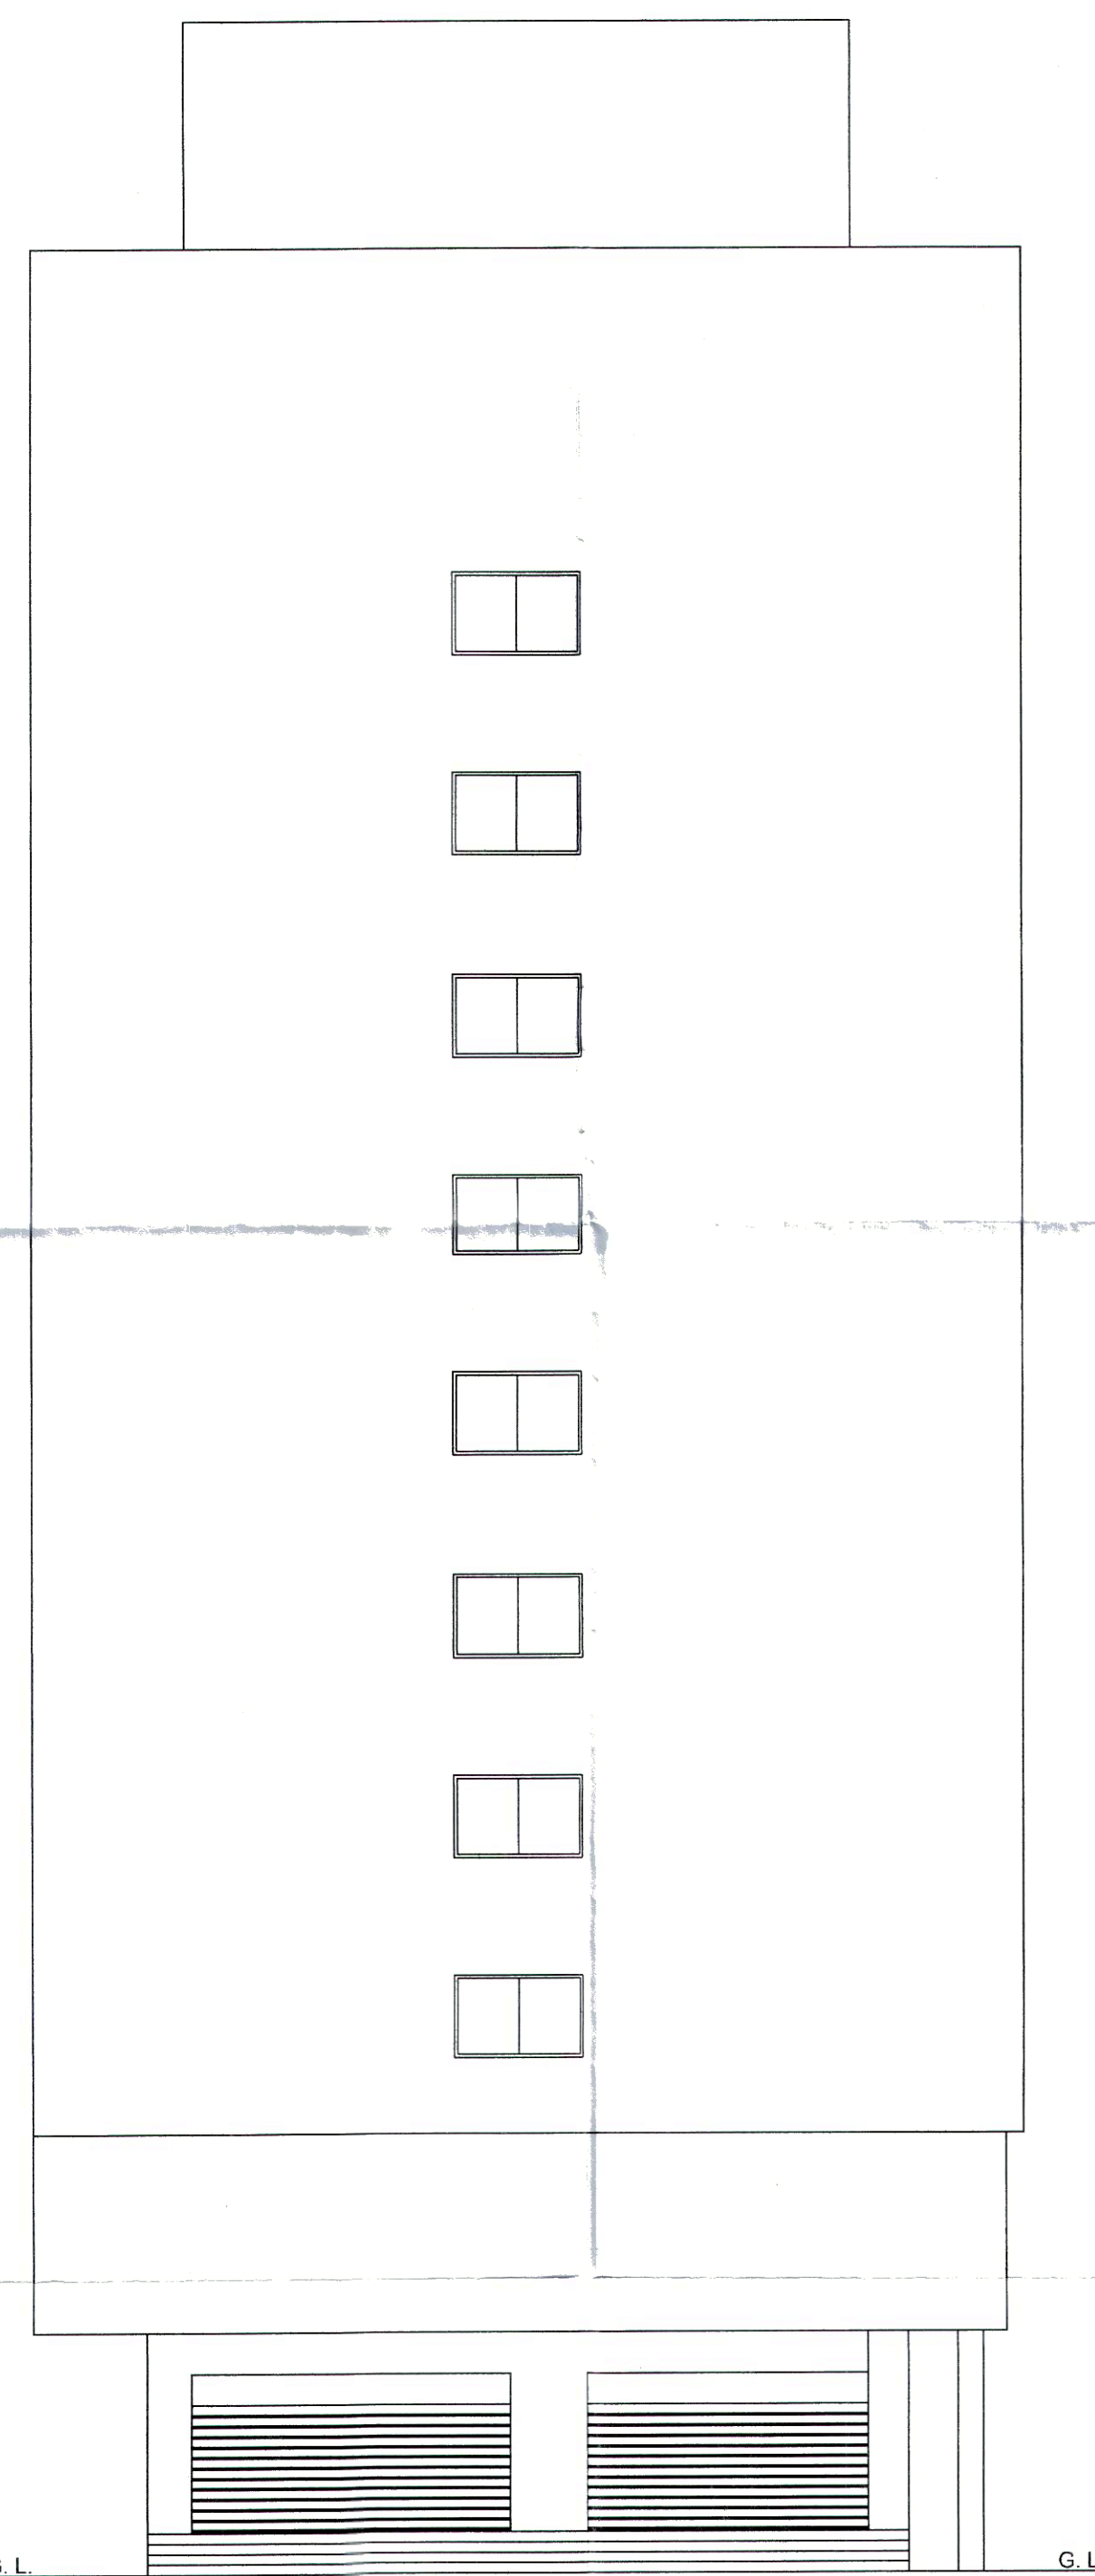


ELEVATION

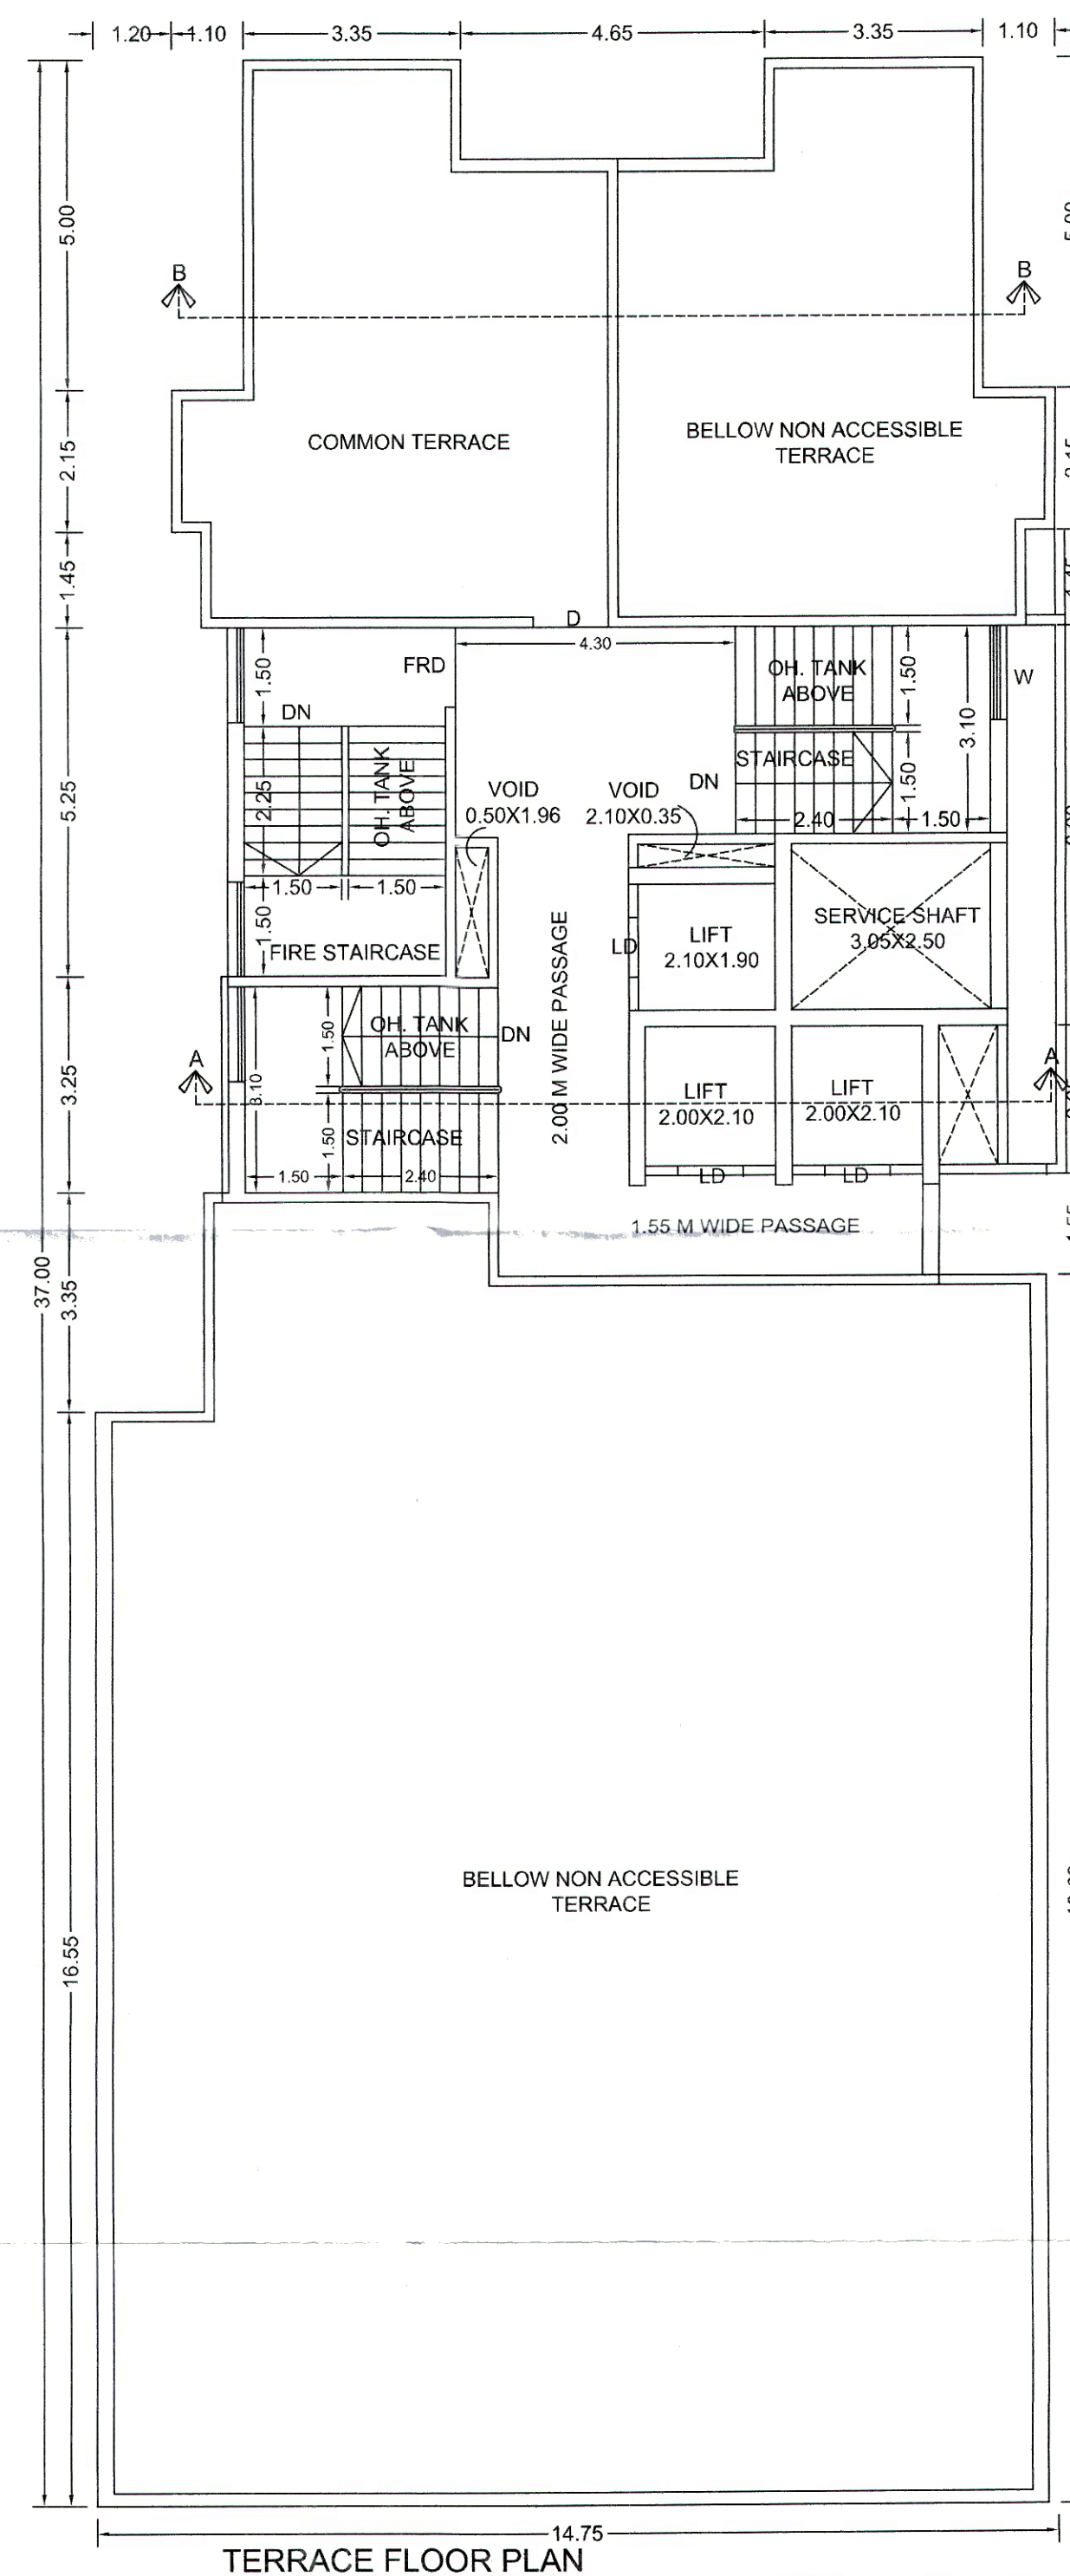

TERRACE FLOOR PLAN

OWNER'S NAME: MR. ARUN BHUMKAR & OTHER		OWNER'S SIGN:	
PROJECT: SURVEY NO.: 114/3/1 PLOT NO.: DESCRIPTION: REGULAR TRACK, VILLAGE - WAKAD		HISSE NO.: CTS NO.: ARCHITECT'S SIGN: Sachin sutar	
INWARD NO.: INWD/WKD/0027/14	DATE: 26 JULY 2022	SHEET NO.: 11 / 11	

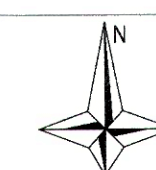

JOB NO.	DRG NO.	SCALE	DRAWN BY	CHECKED BY
		1:100		