


TYPICAL 1ST,2ND,3RD,4TH,5TH & 6TH FLOOR PLAN
(COMM.)
AREA KEY PLAN

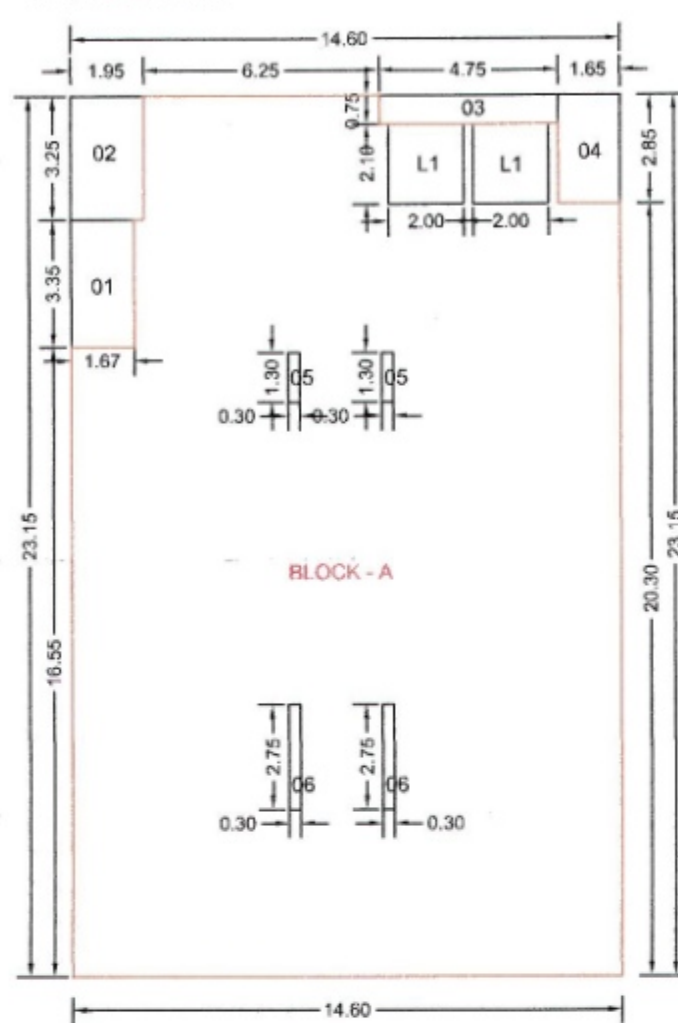


AREA KEY PLAN

TYPICAL 1ST,2ND,3RD,4TH,5TH & 6TH FLOOR (COMM.)

A	14.60	X	23.15	=	337.99
BLOCK	1	1.67	X	3.35	X 1 = 5.59
	2	1.95	X	3.25	X 1 = 6.34
	3	4.75	X	0.75	X 1 = 3.56
	4	1.65	X	2.85	X 1 = 4.70
	5	0.30	X	1.30	X 2 = 0.78
	6	0.30	X	2.75	X 3 = 2.48
	L1	2.00	X	2.10	X 2 = 8.40
TOTAL DEDUCTION AREA					31.85
NET AREA					306.14

SEVENTH FLOOR PLAN (COMM.)
AREA KEY PLAN

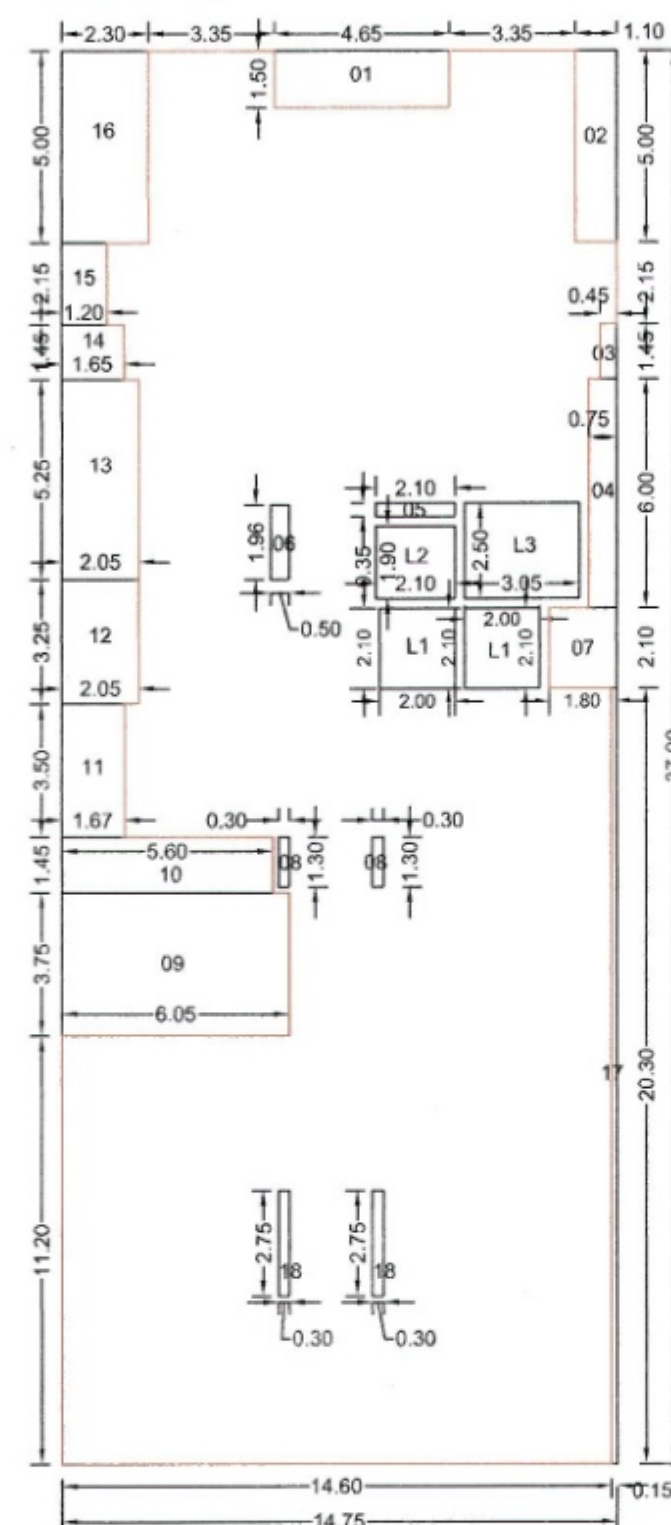


AREA KEY PLAN

SEVENTH FLOOR (COMM.)

A	14.75	X	37.00	=	545.75
BLOCK	1	4.65	X	1.50	X 1 = 6.98
	2	1.10	X	5.00	X 1 = 5.50
	3	0.45	X	1.45	X 1 = 0.65
	4	0.75	X	6.00	X 1 = 4.50
	5	2.10	X	0.35	X 1 = 0.74
	6	0.50	X	1.96	X 1 = 0.98
	7	1.80	X	2.10	X 1 = 3.78
	8	1.30	X	0.30	X 2 = 0.78
	9	6.05	X	3.75	X 1 = 22.69
	10	5.60	X	1.45	X 1 = 8.12
	11	1.67	X	3.50	X 1 = 5.85
	12	2.05	X	3.25	X 1 = 6.66
	13	2.05	X	5.25	X 1 = 10.76
	14	1.65	X	1.45	X 1 = 2.39
	15	1.20	X	2.15	X 1 = 2.58
	16	2.30	X	5.00	X 1 = 11.50
	17	0.15	X	20.30	X 1 = 3.05
	18	0.30	X	2.75	X 1 = 0.83
	L1	2.00	X	2.10	X 2 = 8.40
	L2	2.10	X	1.90	X 1 = 3.99
	L3	3.05	X	2.50	X 1 = 7.63
TOTAL DEDUCTION AREA					118.34
NET AREA					427.41

8TH FLOOR PLAN (COMM.)
AREA KEY PLAN

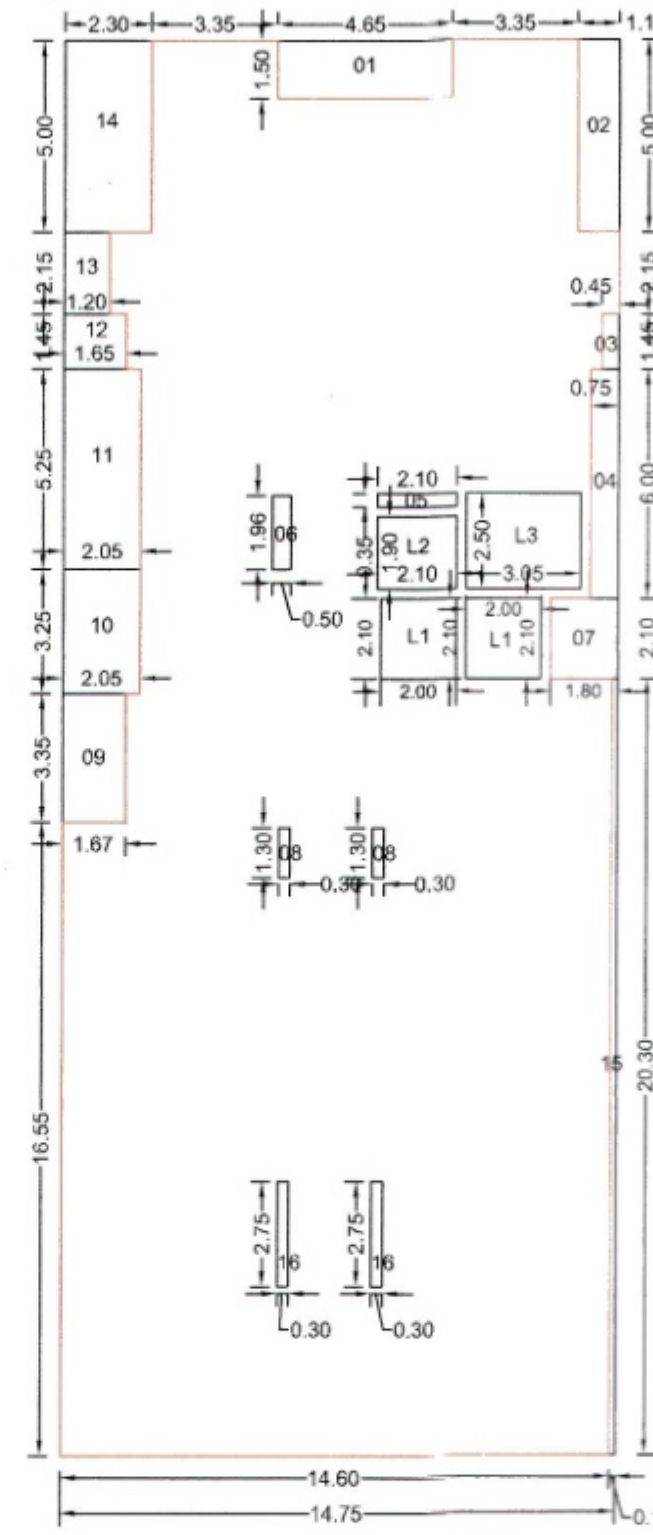

AREA KEY PLAN

8TH FLOOR (COMM.)

A	14.75	X	37.00	=	545.75
BLOCK	1	4.65	X	1.50	X 1 = 6.98
	2	1.10	X	5.00	X 1 = 5.50
	3	0.45	X	1.45	X 1 = 0.65
	4	0.75	X	6.00	X 1 = 4.50
	5	2.10	X	0.35	X 1 = 0.74
	6	0.50	X	1.96	X 1 = 0.98
	7	1.80	X	2.10	X 1 = 3.78
	8	1.30	X	0.30	X 2 = 0.78
	9	1.67	X	3.35	X 1 = 5.59
	10	2.05	X	3.25	X 1 = 6.66
	11	2.05	X	5.25	X 1 = 10.76
	12	1.65	X	1.45	X 1 = 2.39
	13	1.20	X	2.15	X 1 = 2.58
	14	2.30	X	5.00	X 1 = 11.50
	15	0.15	X	20.30	X 1 = 3.05
	16	0.30	X	2.75	X 1 = 0.83
	L1	2.00	X	2.10	X 2 = 8.40
	L2	2.10	X	1.90	X 1 = 3.99
	L3	3.05	X	2.50	X 1 = 7.63
TOTAL DEDUCTION AREA					87.28
NET AREA					458.47


MHADA & COMM. WING

STAMP OF APPROVAL


Sanctioned No. B.P/10400/154/2022
Subject to conditions mentioned in the
Office Order No.
dated 14/10/2022
Pimpri
Date: 14/10/2022

O. C. Signed by
City Engineer


City Engineer
Building Permission Dept.
PCMC, Pimpri, Pune-18.

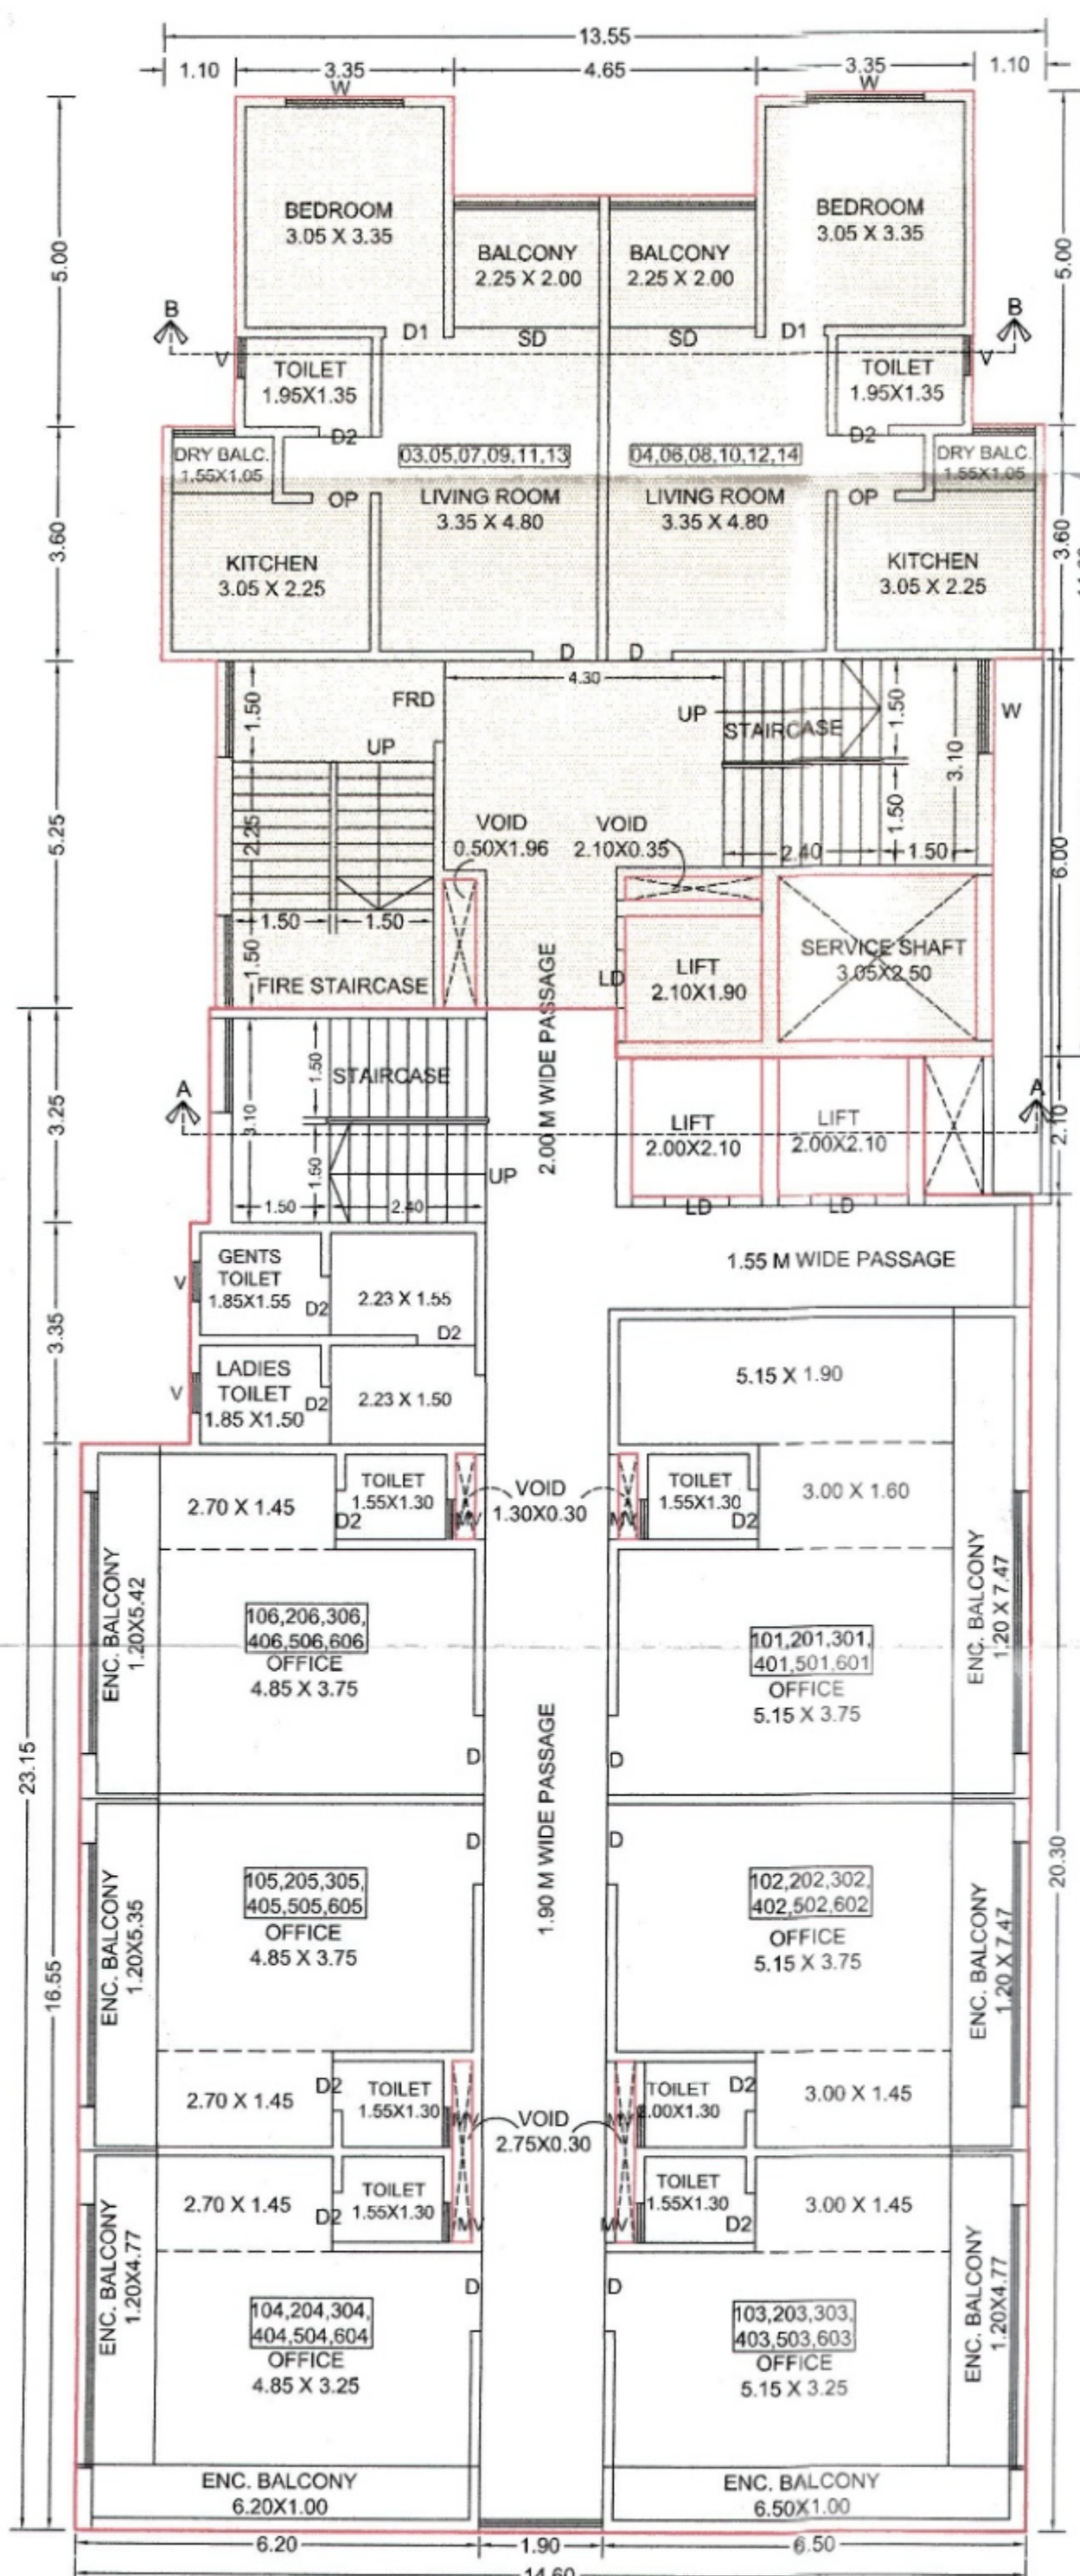


TYPICAL 1ST,2ND,3RD,4TH,5TH & 6TH FLOOR PLAN

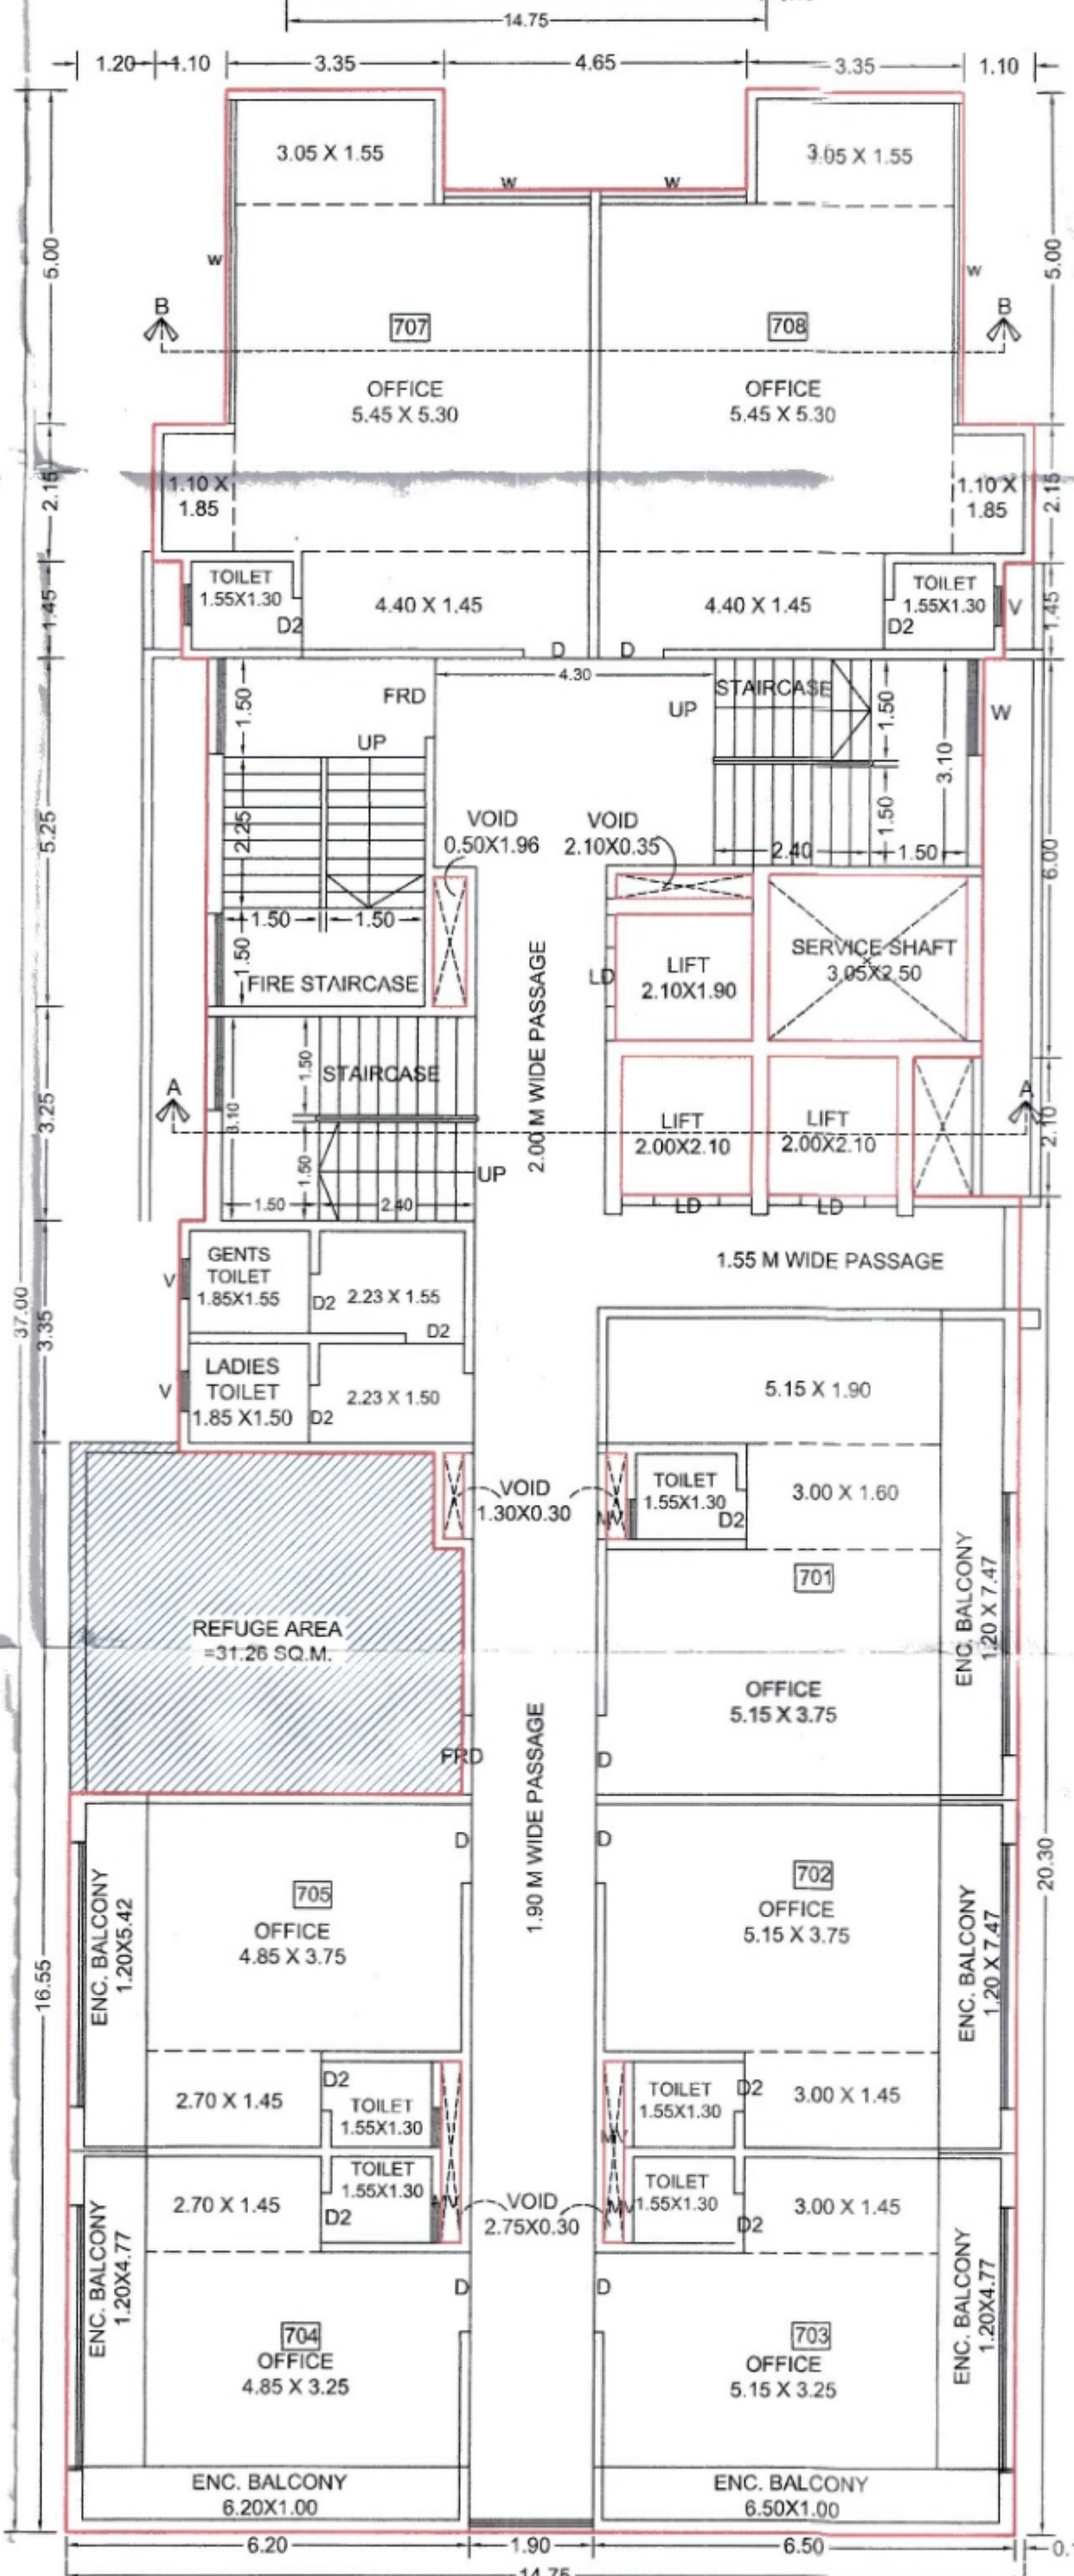


SEVENTH FLOOR PLAN

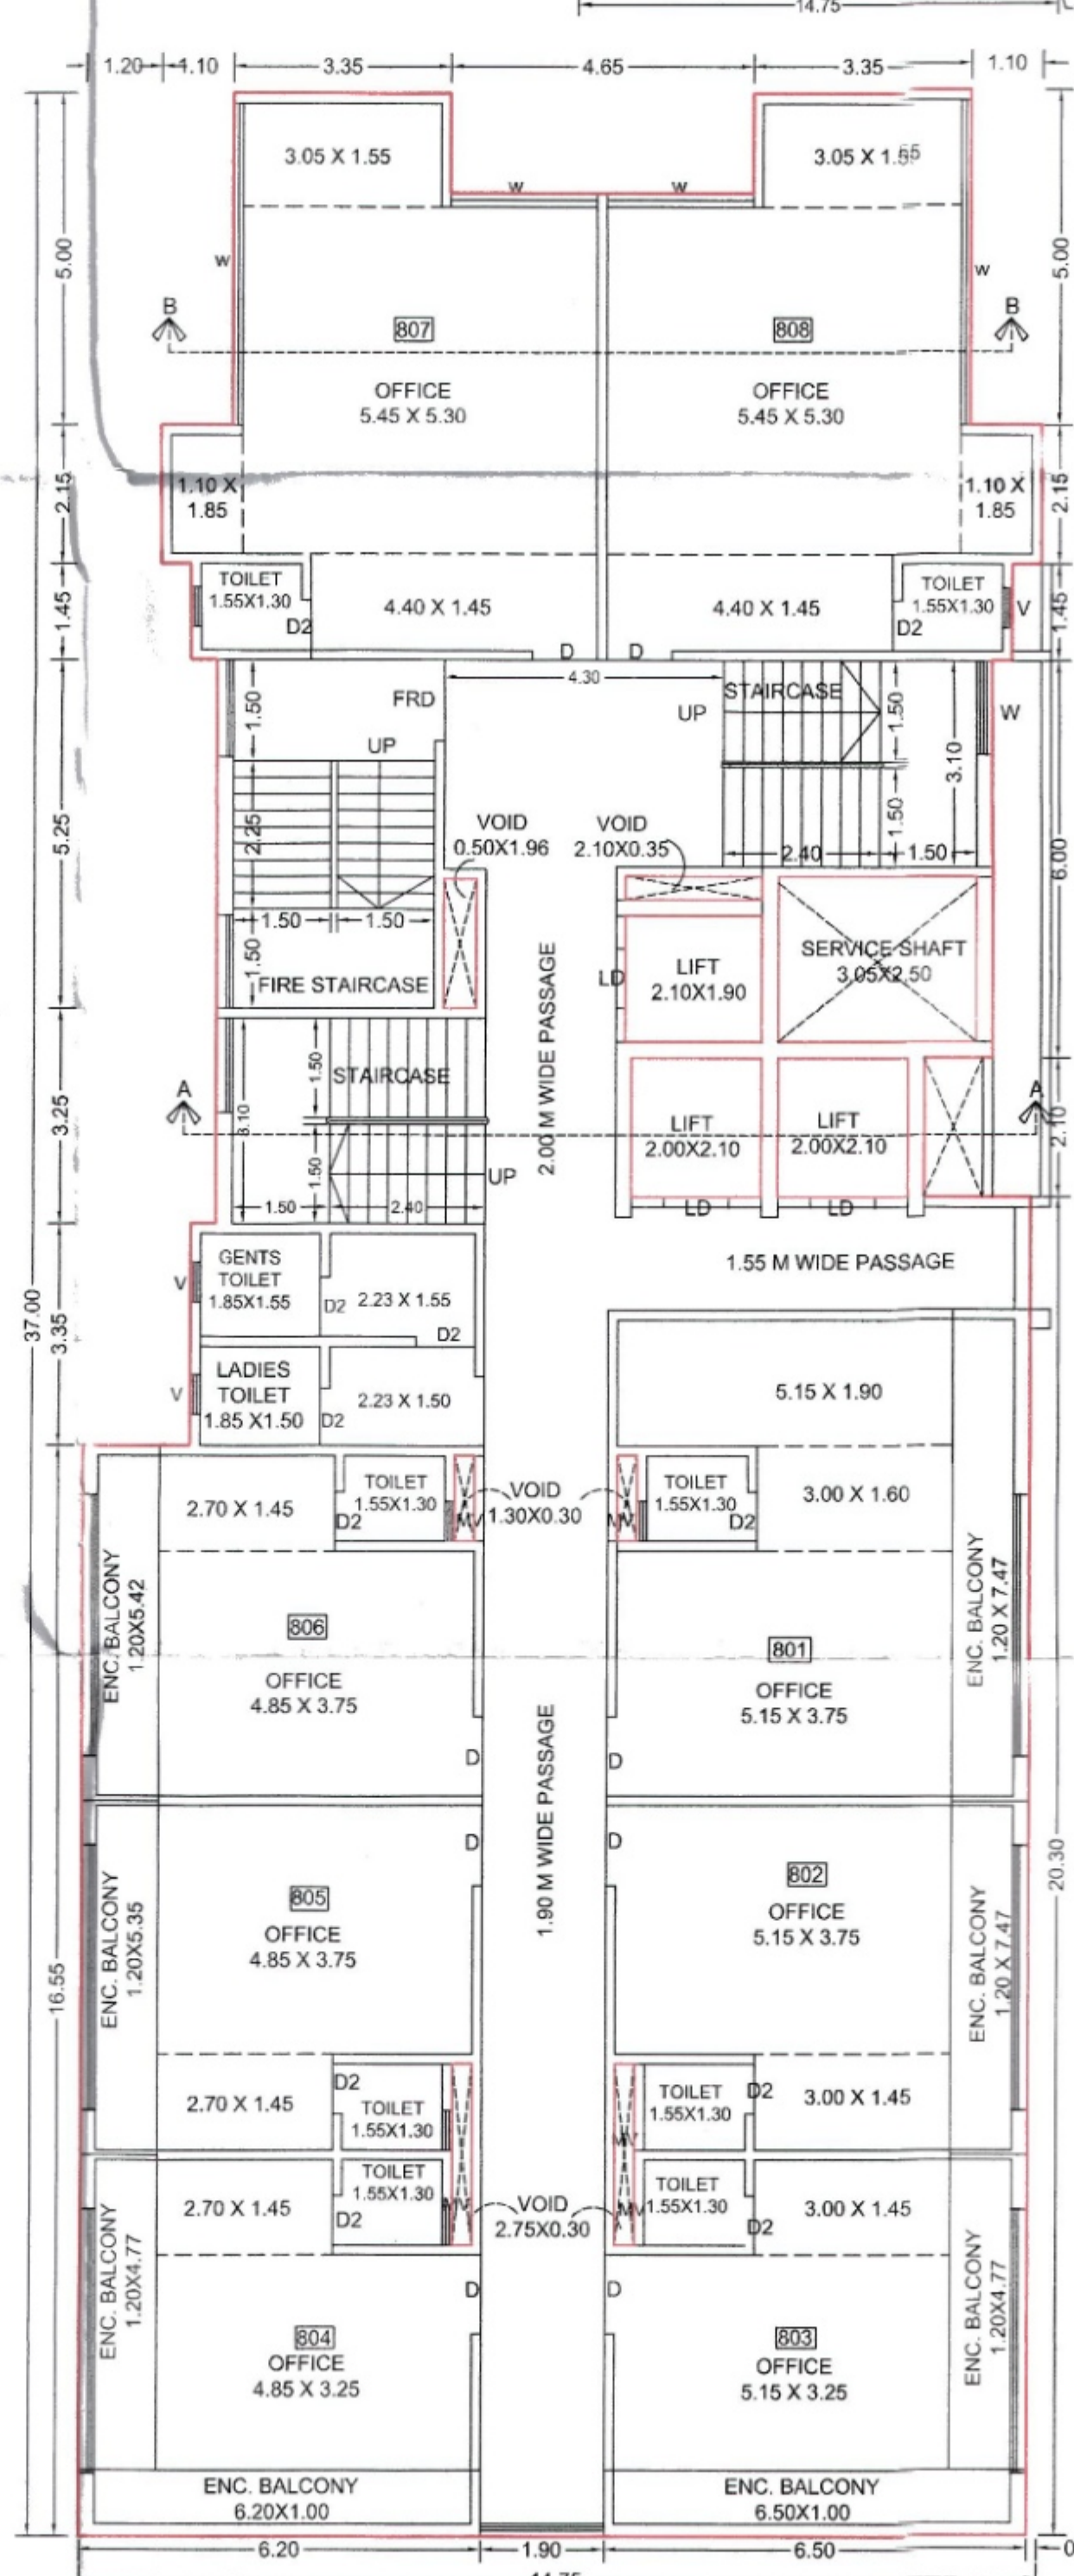

8TH FLOOR PLAN

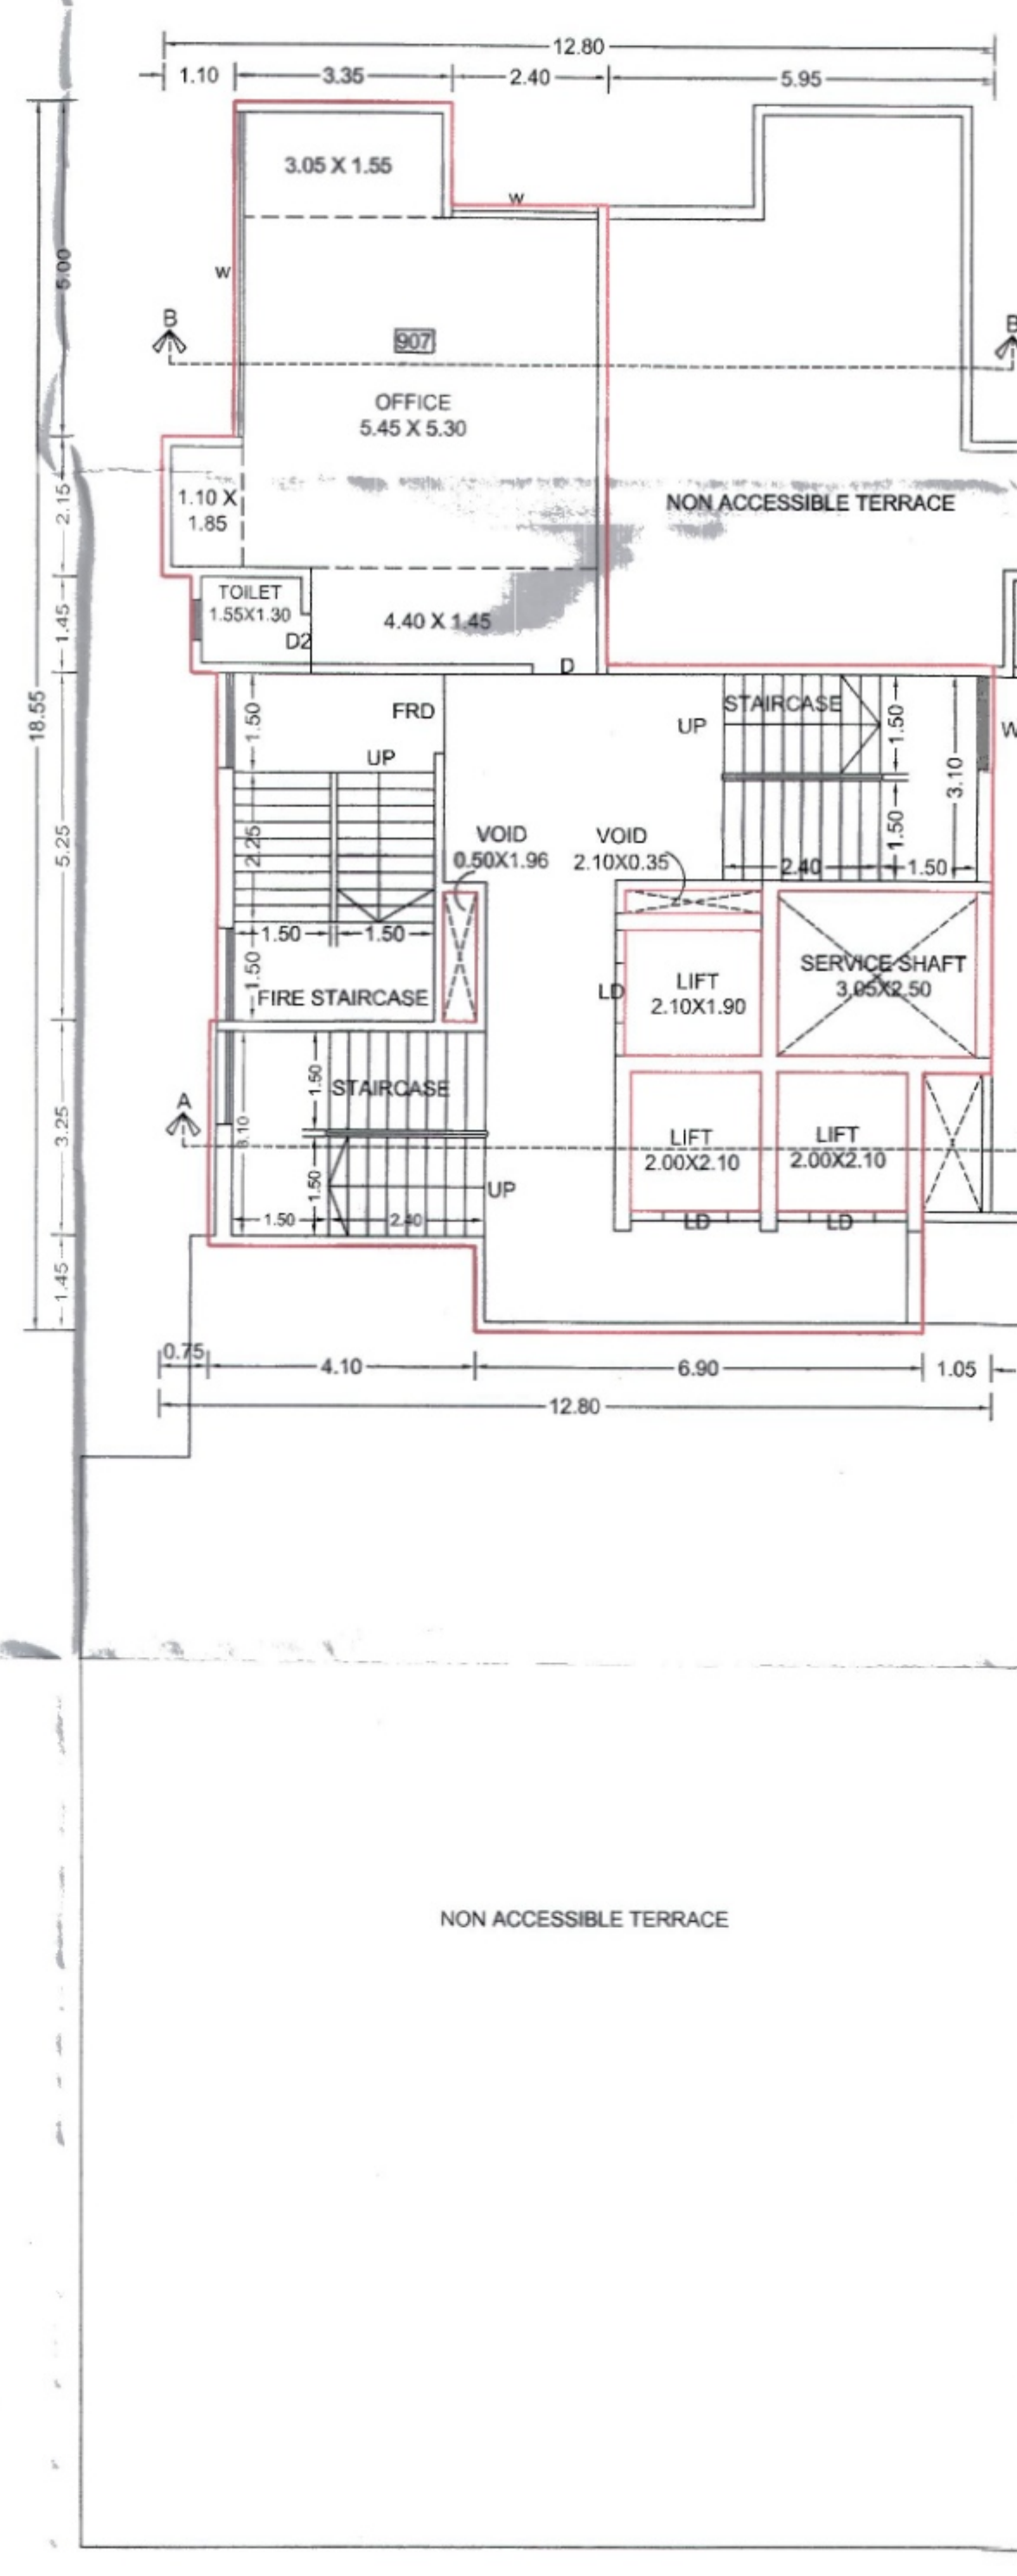

9TH FLOOR PLAN

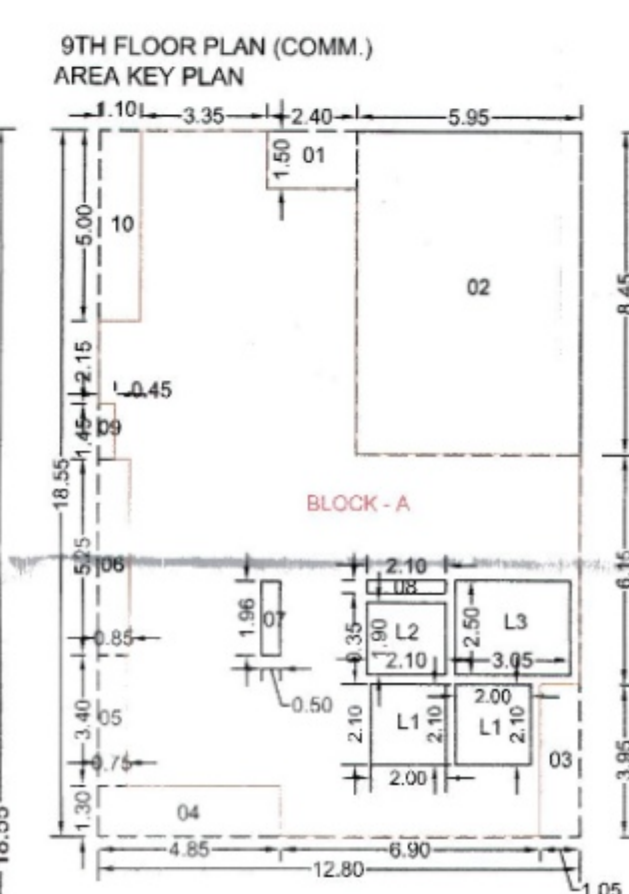

AREA KEY PLAN

9TH FLOOR (COMM.)

A	12.80	X	18.55	=	237.44
BLOCK	1	2.40	X	1.50	X 1 = 3.60
	2	5.95	X	8.45	X 1 = 50.28
	3	1.05	X	3.95	X 1 = 4.15
	4	4.85	X	1.30	X 1 = 6.31
	5	0.75	X	3.40	X 1 = 2.55
	6	0.85	X	5.25	X 1 = 4.46
	7	0.50	X	1.96	X 1 = 0.98
	8	2.10	X	0.35	X 1 = 0.74
	9	0.45	X	1.45	X 1 = 0.65
	10	1.10	X	5.00	X 1 = 5.50
	L1	2.00	X	2.10	X 2 = 8.40
	L2	2.10	X	1.90	X 1 = 3.99
	L3	3.05	X	2.50	X 1 = 7.63
TOTAL DEDUCTION AREA					99.23
NET AREA					138.22

OWNER'S NAME:
MR. ARUN BHUMKAR & OTHER

PROJECT:
SURVEY NO: 114/3/1
PLOT NO: 114/3/1
DESCRIPTION: REGULAR TRACK, VILLAGE - WAKAD
ARCHITECT: Sachin sutar

OWNER'S SIGN:
[Signature]

ARCHITECT'S SIGN:
[Signature]

DATE: 26 JULY 2022
SHEET NO. 10/11