
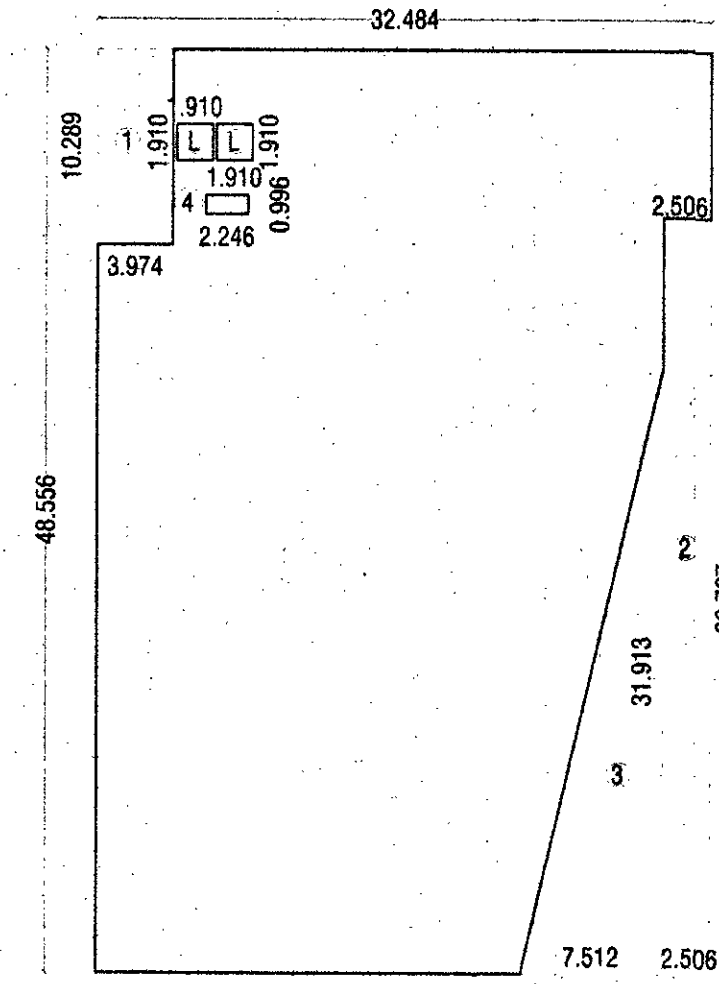
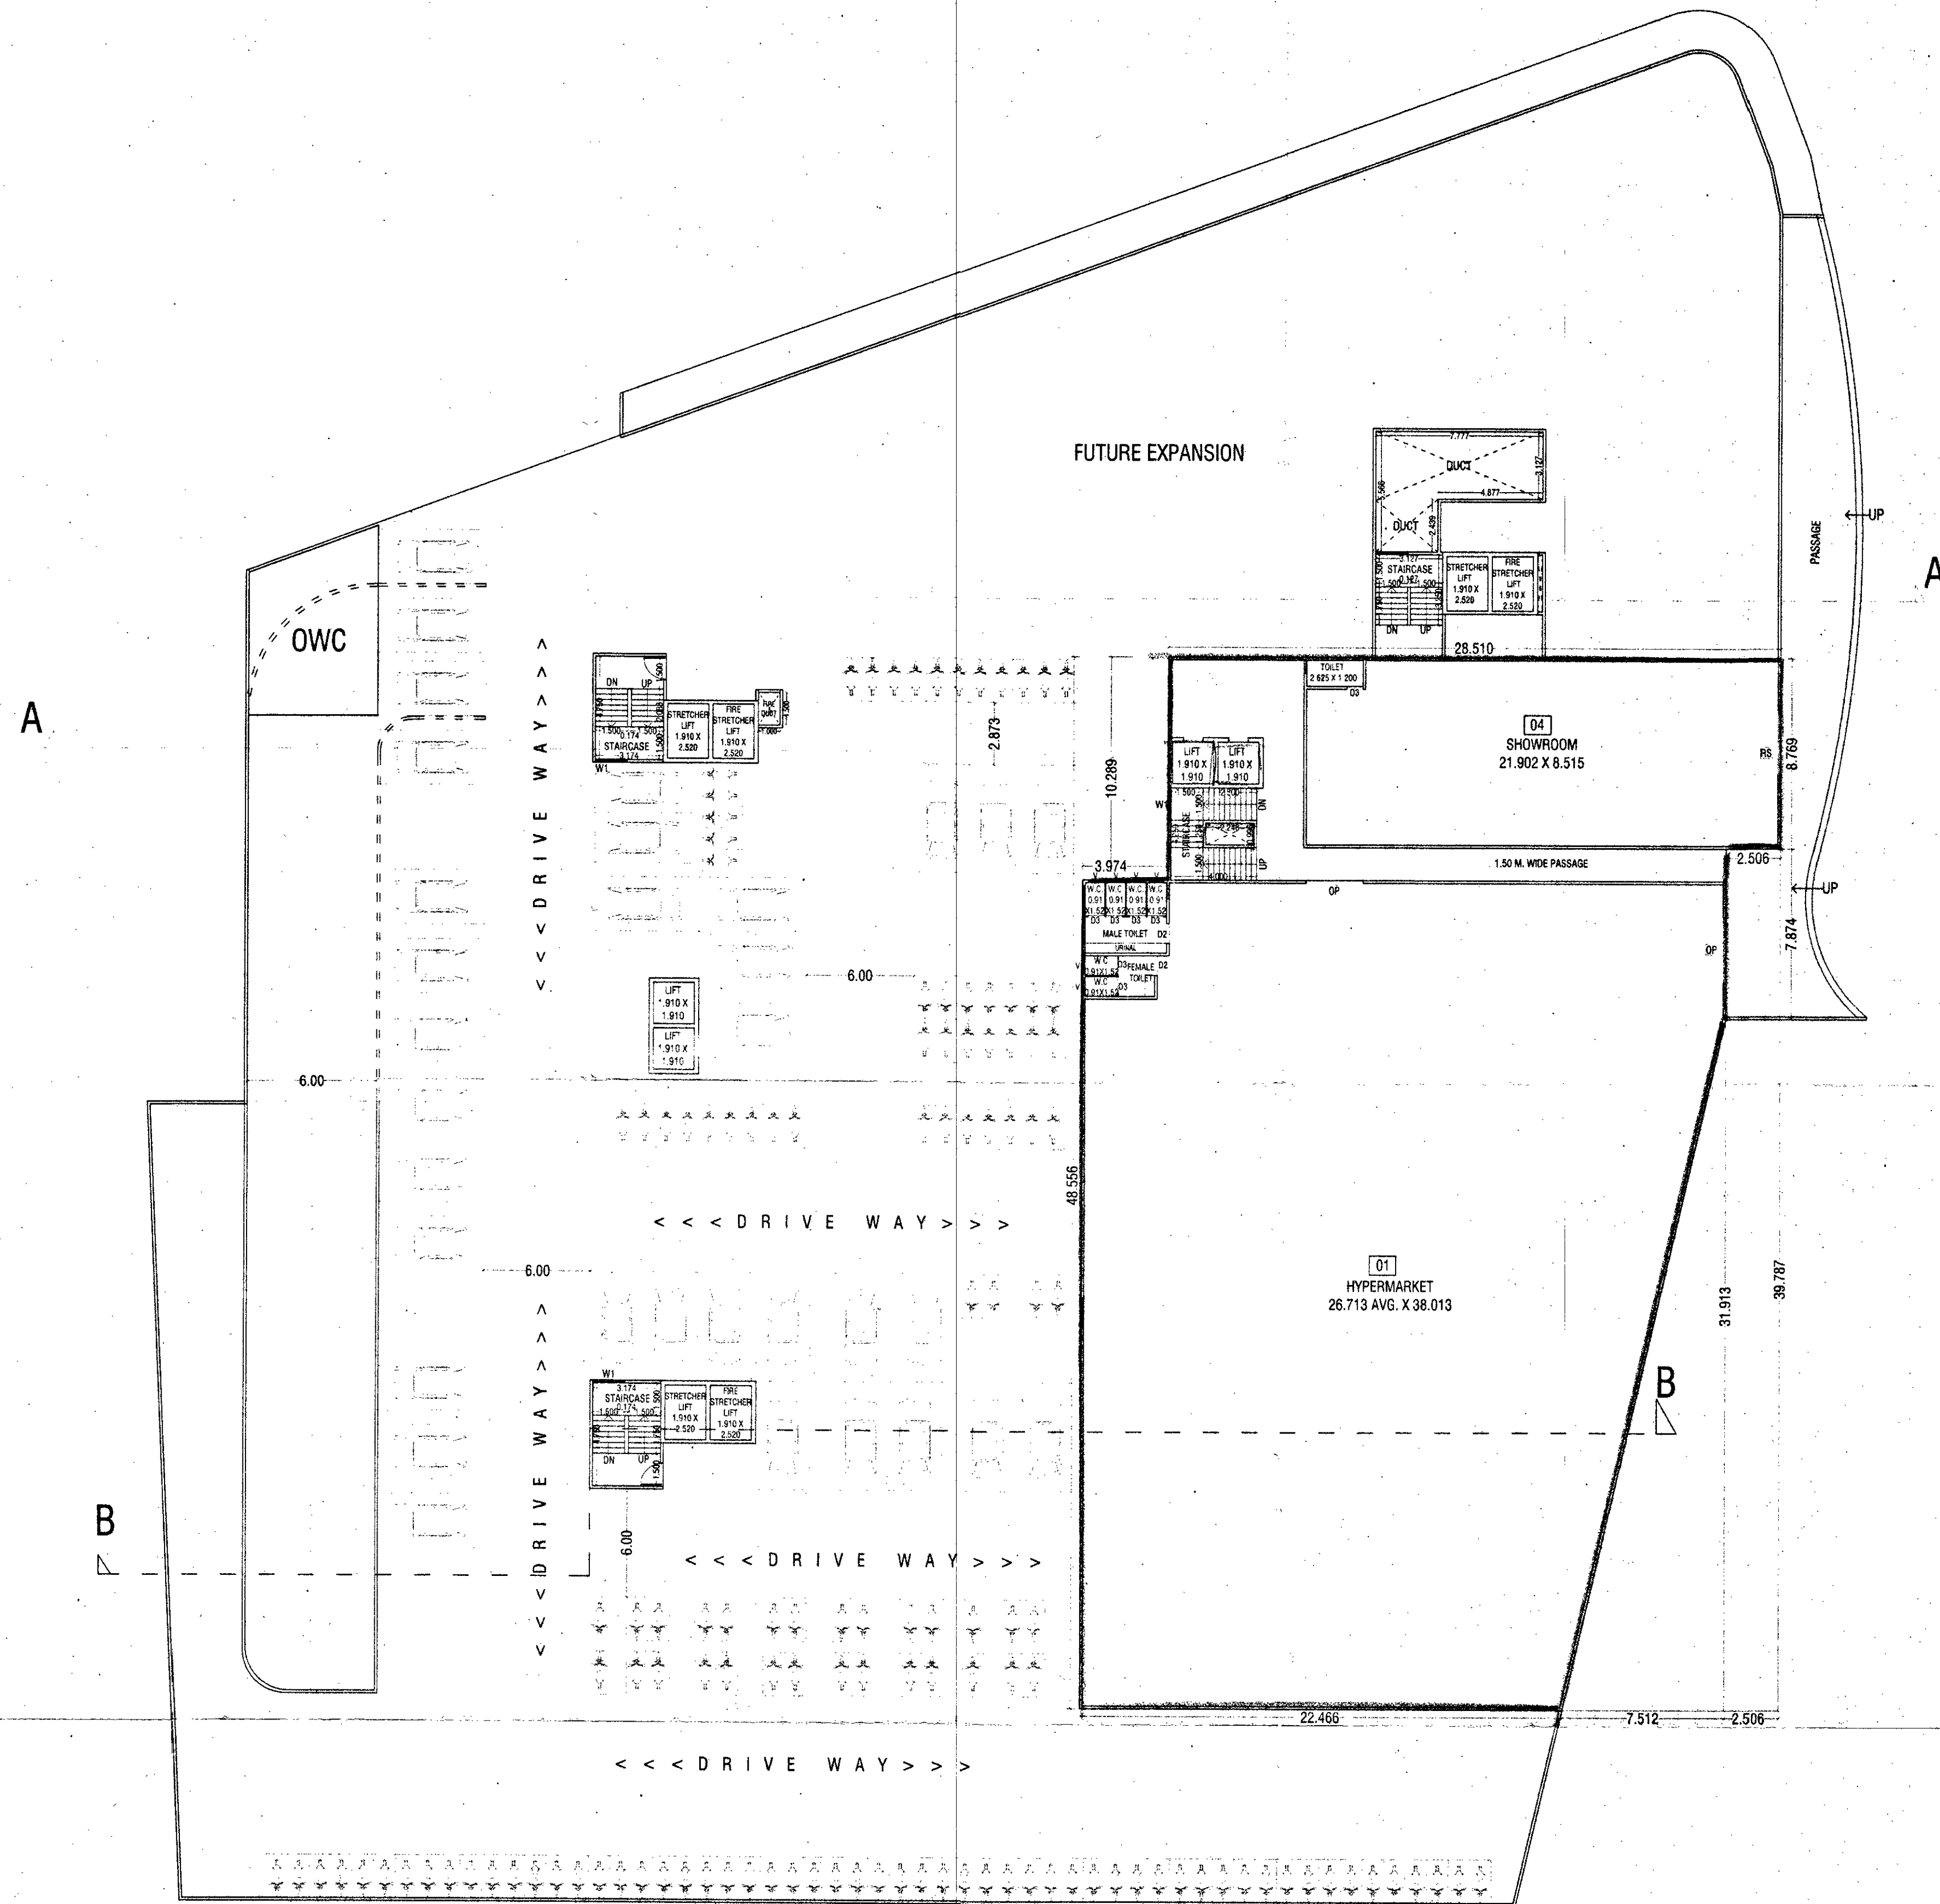


STAMP OF APPROVAL 04/12

Revised date: 25-05-2024
APPROVED SUBJECT TO CONDITION
APPROVED UNDER COMMENCEMENT
CERTIFICATE NO. C-043314

Building Inspector Deputy Engineer
(Jr. Engg./Sect. Engg.)
BUILDING PERMISSION DEPT.
ZONE-2, P.M.C.

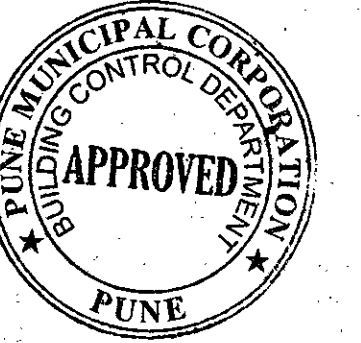

LOWER GROUND FLOOR AREA KEY PLAN
(SCALE 1:400)

LOWER GROUND FLOOR AREA CALCULATION					
AREA OF BLOCK-A					
A	32.484	x	48.556	x	1 = 1577.293
STANDARD DEDUCTION					
1)	3.974	x	10.289	x	1 = 40.888
2)	2.506	x	39.787	x	1 = 99.706
3)	0.50	x	7.512	x	1 = 3.756
4)	2.246	x	0.996	x	1 = 2.237
L)	1.910	x	1.910	x	2 = 7.296
TOTAL					
	1577.293	-	269.993	=	1307.300

LOWER GROUND FLOOR PLAN
(SCALE 1:200)

NO OF CARS- 33 NOS.
NO OF SCOOTERS- 135 NOS.

SCHEDULE OF OPENING			
W = 2.440 X 1.370 M	D1 = 1.070 X 2.240 M		
W1 = 1.520 X 1.370 M	D2 = 0.910 X 2.240 M		
W2 = 3.127 X 1.370 M	D3 = 0.760 X 2.240 M		
W3 = 1.226 X 1.370 M	RS = 2.868 X 2.240 M		
V = 0.610 X 0.910 M	FD = 1.520 X 2.240 M		
V1 = 0.333 X 0.910 M	FD1 = 1.070 X 2.240 M		

REVISED & PROPOSED RESIDENTIAL +
COMMERCIAL BUILDING ON S.NO 16/1A, AT
KONDHWA BK., TAL- HAVELI, DIST- PUNE.
FOR : M/S. R.S.M.S. 9 INFRASTRUCTURE LLP
THROUGH M/S. SIDDHI SAMRUDHI BUILDCON LLP
PARTNER FIRM THROUGH MR. SWAPNIL RAMDAS
CHARVAD

M/S. R.S.M.S. 9 INFRASTRUCTURE LLP THROUGH
M/S. CHANDRAI BUILDCON LLP PARTNER FIRM
THROUGH MR. MANGESH SUDAM BELDARE

SCALE: 1:200	CHECKED BY: DRG. NO.	N
DATE: 09-03-2024	REVISION NO.: 04	12
APPROVED BY: AR SHAH		
DELT BY: JAWAIRIA		

PARVEZ JAMADAR & ASSOCIATES
ARCHITECTURE | INTERIORS
Office No.1 & 2, 2nd Floor, Bharat Arcade, Opp. to Burger King
Near Poongate Police Chowky, Gen. Thimmaya Road, Camp, Pune, 1 INDIA
Tel.: +91 20 26087738, 26335415
E-mail: design@parvezj.com arch_shah@parvezj.com
Website: www.parvezj.com