
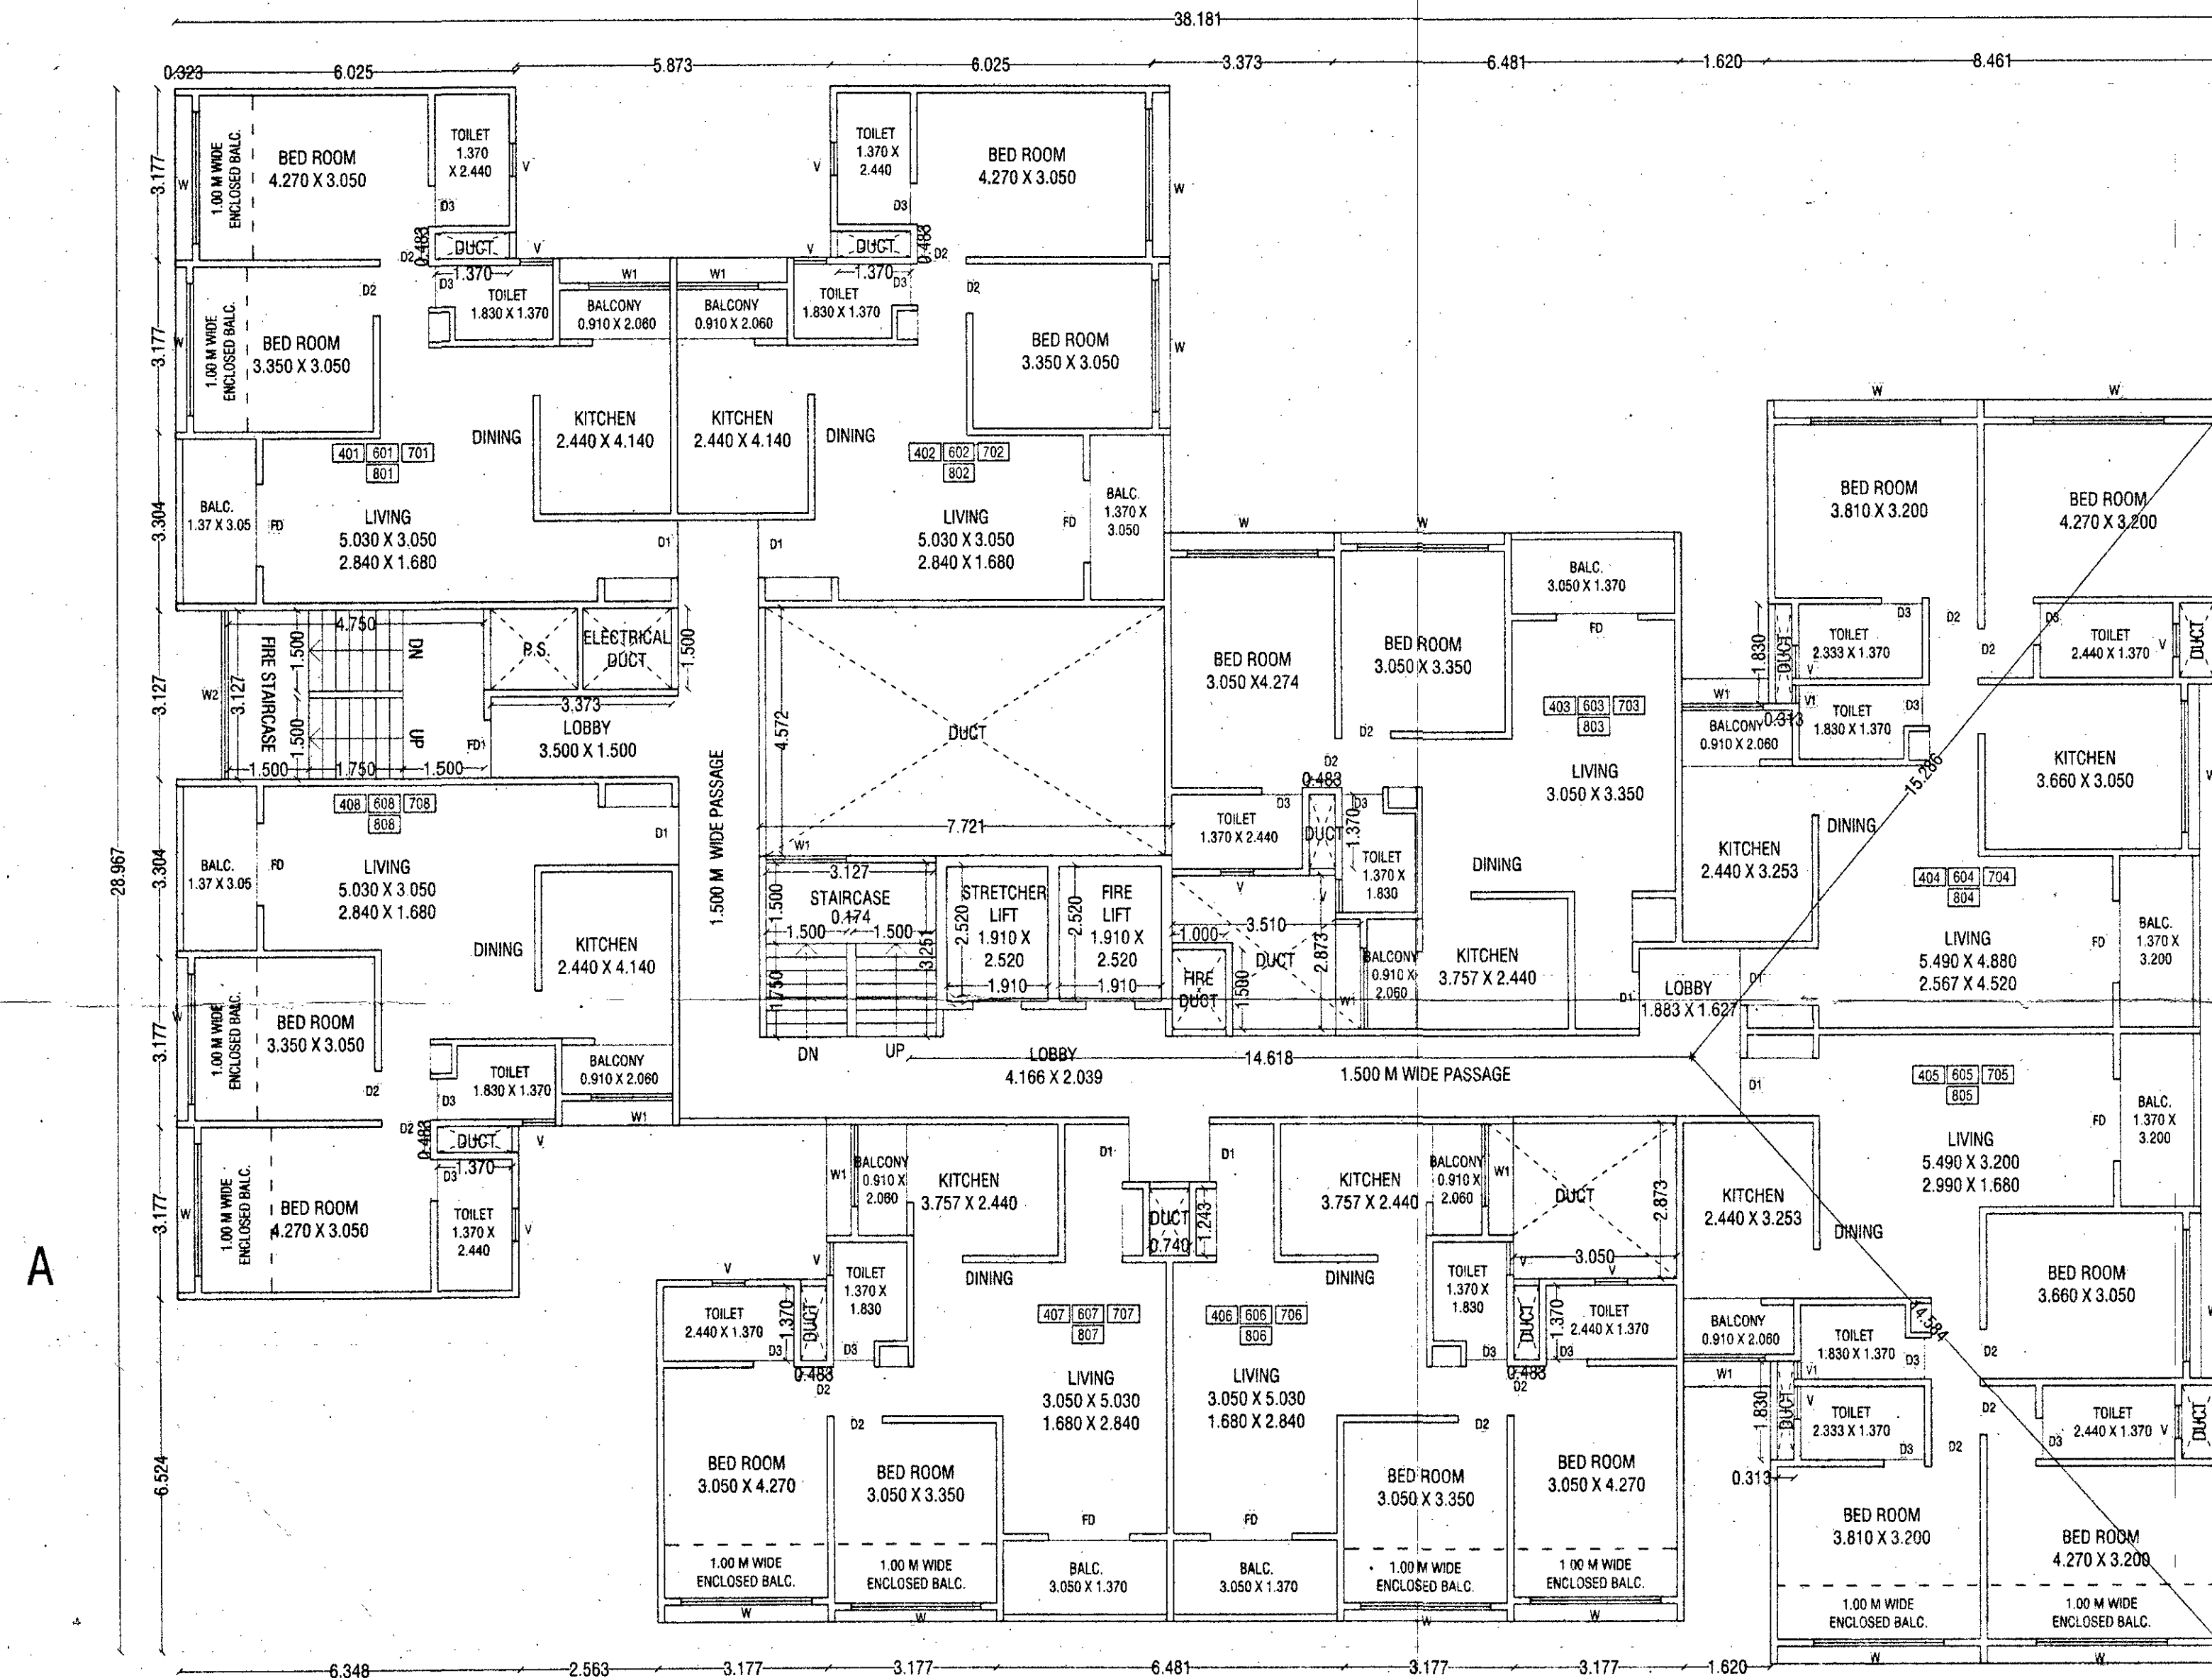


TOWER C

Revised Date: 25-07-2024
APPROVED SUBJECT TO CONDITION
APPROVED UNDER COMMENCEMENT
CERTIFICATE NO. 2010-133124


Building Inspector Deputy Engineer
(Mr. Engg./Sect. Engg.)
BUILDING PERMISSION DEPT.
ZONE-2, P.M.C.

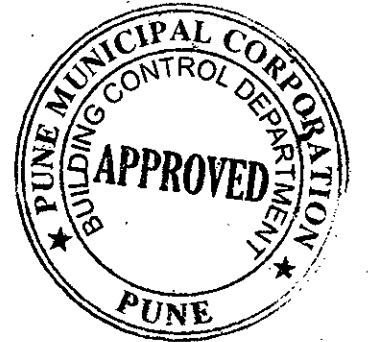

TOWER C
TYPICAL FLOOR PLAN
(4TH, 6TH TO 8TH FLOOR)
(SCALE 1:100)

TYPICAL FLOOR AREA CALCULATIONS

RESIDENTIAL				
AREA OF BLOCK - C				
A	38.181	x	28.967	x 1 = 1105.989
STANDARD DEDUCTION				
1)	3.373	x	3.177	x 1 = 10.716
2)	3.260	x	3.177	x 1 = 10.357
3)	3.050	x	2.260	x 1 = 6.893
4)	3.510	x	2.060	x 1 = 7.231
5)	6.481	x	8.291	x 1 = 53.734
6)	1.620	x	9.638	x 1 = 15.614
7)	8.461	x	6.184	x 1 = 52.323
8)	2.060	x	1.830	x 2 = 7.540
9)	0.760	x	3.177	x 2 = 4.844
10)	0.610	x	3.177	x 2 = 3.876
11)	0.400	x	6.781	x 1 = 2.712
12)	1.620	x	3.454	x 1 = 5.595
13)	3.177	x	0.803	x 2 = 5.102
14)	3.177	x	0.690	x 2 = 4.384
15)	6.481	x	0.480	x 1 = 3.111
16)	0.483	x	1.497	x 6 = 4.338
17)	3.050	x	2.873	x 1 = 8.763
18)	0.460	x	2.060	x 3 = 2.843
19)	0.740	x	1.243	x 1 = 0.920
20)	7.467	x	4.604	x 1 = 34.378
21)	3.373	x	1.500	x 1 = 5.060
22)	5.740	x	2.873	x 1 = 16.491
23)	2.563	x	6.828	x 1 = 17.500
24)	6.348	x	6.524	x 1 = 41.414
25)	0.323	x	3.177	x 2 = 2.052
26)	0.210	x	3.177	x 2 = 1.334
27)	0.844	x	3.127	x 1 = 2.639
28)	5.873	x	3.177	x 1 = 18.659
29)	4.247	x	0.460	x 1 = 1.954
30)	3.050	x	0.813	x 1 = 2.480
31)	3.177	x	0.210	x 1 = 0.667
L	2.520	x	1.910	x 2 = 9.628
NET B/UP AREA				= 362.388
1105.989 - 362.388				= 743.601

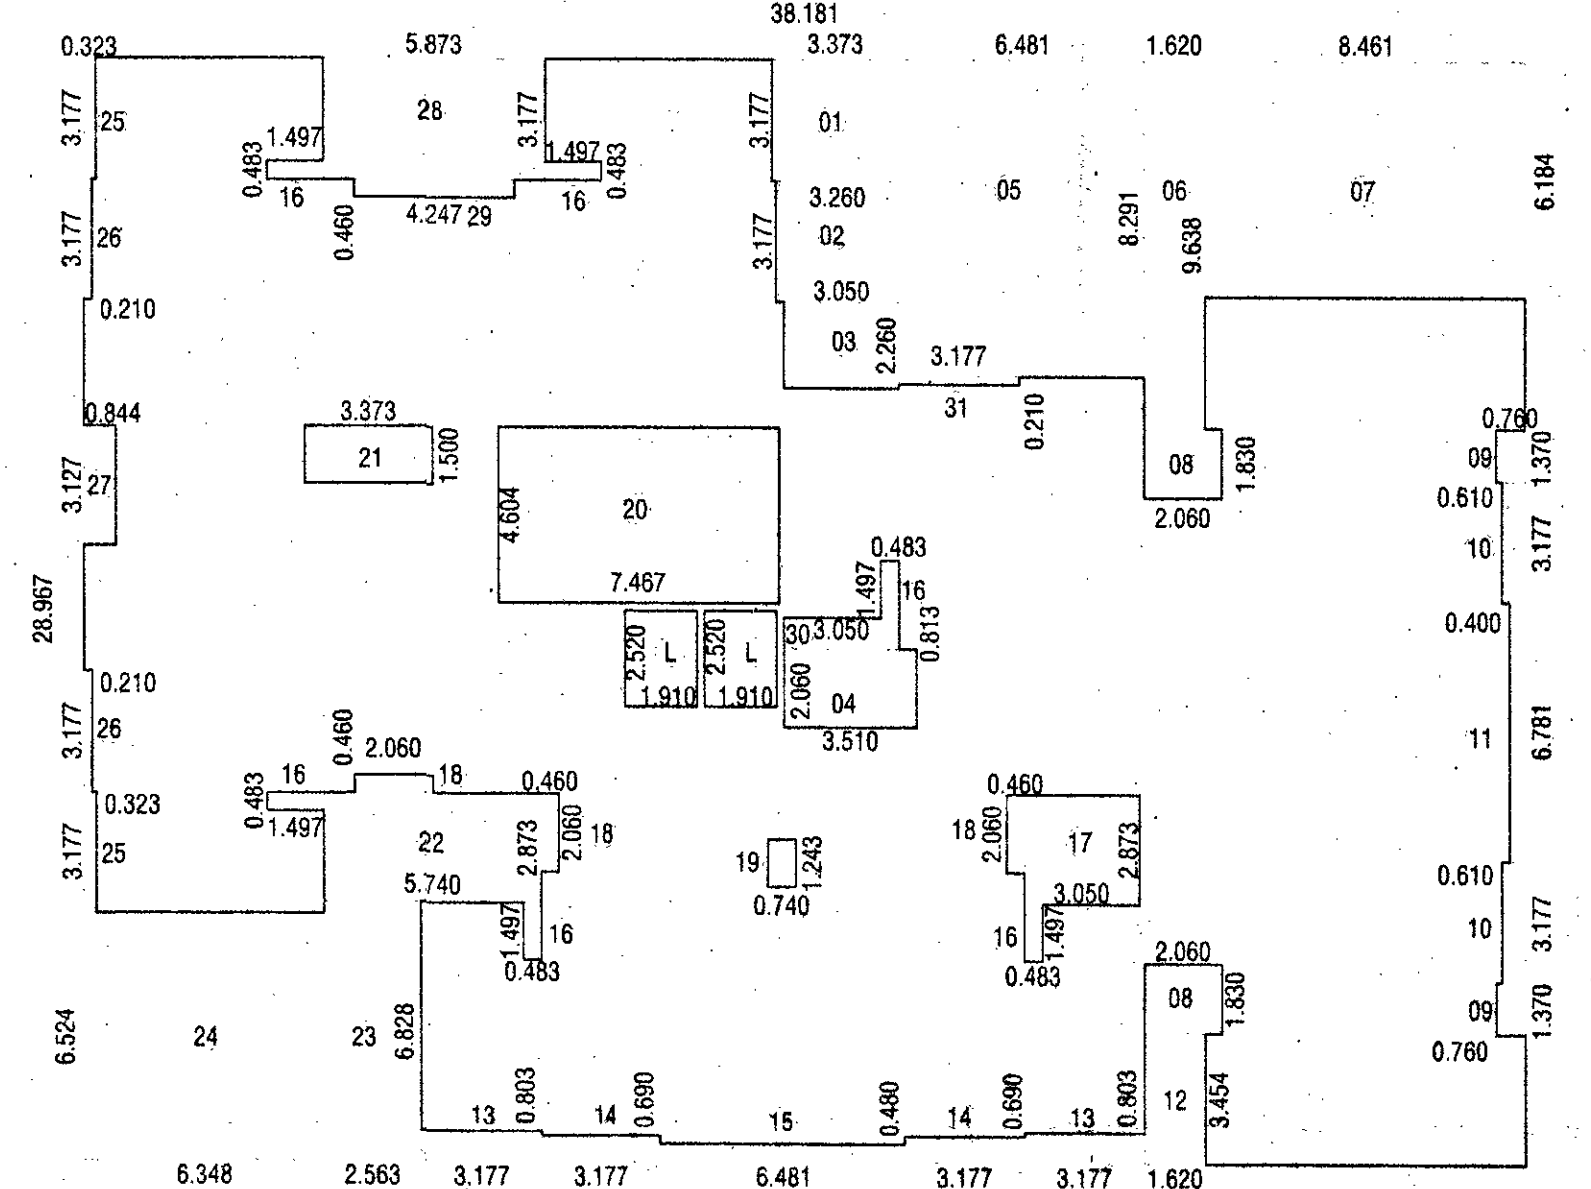

TOWER C
TYPICAL FLOOR AREA KEY PLAN
(4TH, 6TH TO 8TH FLOOR)
(SCALE 1:200)

SCHEDULE OF OPENING			
W = 2.440 X 1.370 M	D1 = 1.070 X 2.240 M		
W1 = 1.520 X 1.370 M	D2 = 0.910 X 2.240 M		
W2 = 3.127 X 1.370 M	D3 = 0.760 X 2.240 M		
V = 0.610 X 0.910 M	RS = 2.868 X 2.240 M		
V1 = 0.333 X 0.910 M	FD = 1.520 X 2.240 M		
	FD1 = 1.070 X 2.240 M		

REVISED & PROPOSED RESIDENTIAL +
COMMERCIAL BUILDING ON S.NO 16/1A, AT
KONDHWA BK., TAL- HAVELI, DIST- PUNE.
FOR : M/S. R.S.M.S. 9 INFRASTRUCTURE LLP
THROUGH M/S. SIDDHI SAMRUDHI BUILDCON LLP
PARTNER FIRM THROUGH MR. SWAPNIL RAMDAS
CHARVAD

M/S. R.S.M.S. 9 INFRASTRUCTURE LLP THROUGH
M/S. CHANDRAI BUILDCON LLP PARTNER FIRM
THROUGH MR. MANGESH SUDAM BELDARE

SCALE: 1:100	CHECKED BY: DRG. NO.	N
DATE: 09-03-2024	REVISION NO.: 09	12
APPROVED BY: AR SHAHN		
DELT BY: JAWAIRIA		

PARVEENAMADAR & ASSOCIATES
Architectural | Interior Design | Interiors
Office No. 1 & 2, 2nd Floor, Bhamburda Road, Opp. to Burger King
Near Pimpri Police Chowky, Dist. Thane Road, Pune - 411 004
Tel.: +91 20 2882733, 2882416
E-mail: design@parveenamadar.com, arch_shahn@yahoo.com
Website: www.parveenamadar.com

*NOTE: ARTIFICIAL LIGHT & MECHANICAL VENTILATION AS PER UDCPR 9.20.3