



Sanctioned No. B.P / Charholi / 105/2024
Subject to conditions mentioned in the
Office Order No. 508/2024 dated 04/07/2024
Pimpri
Date: 04/07/2024

O. C. Signed by
City Engineer

For City Engineer
Building Permission Dept.
PCMC, Pimpri, Puns-18,

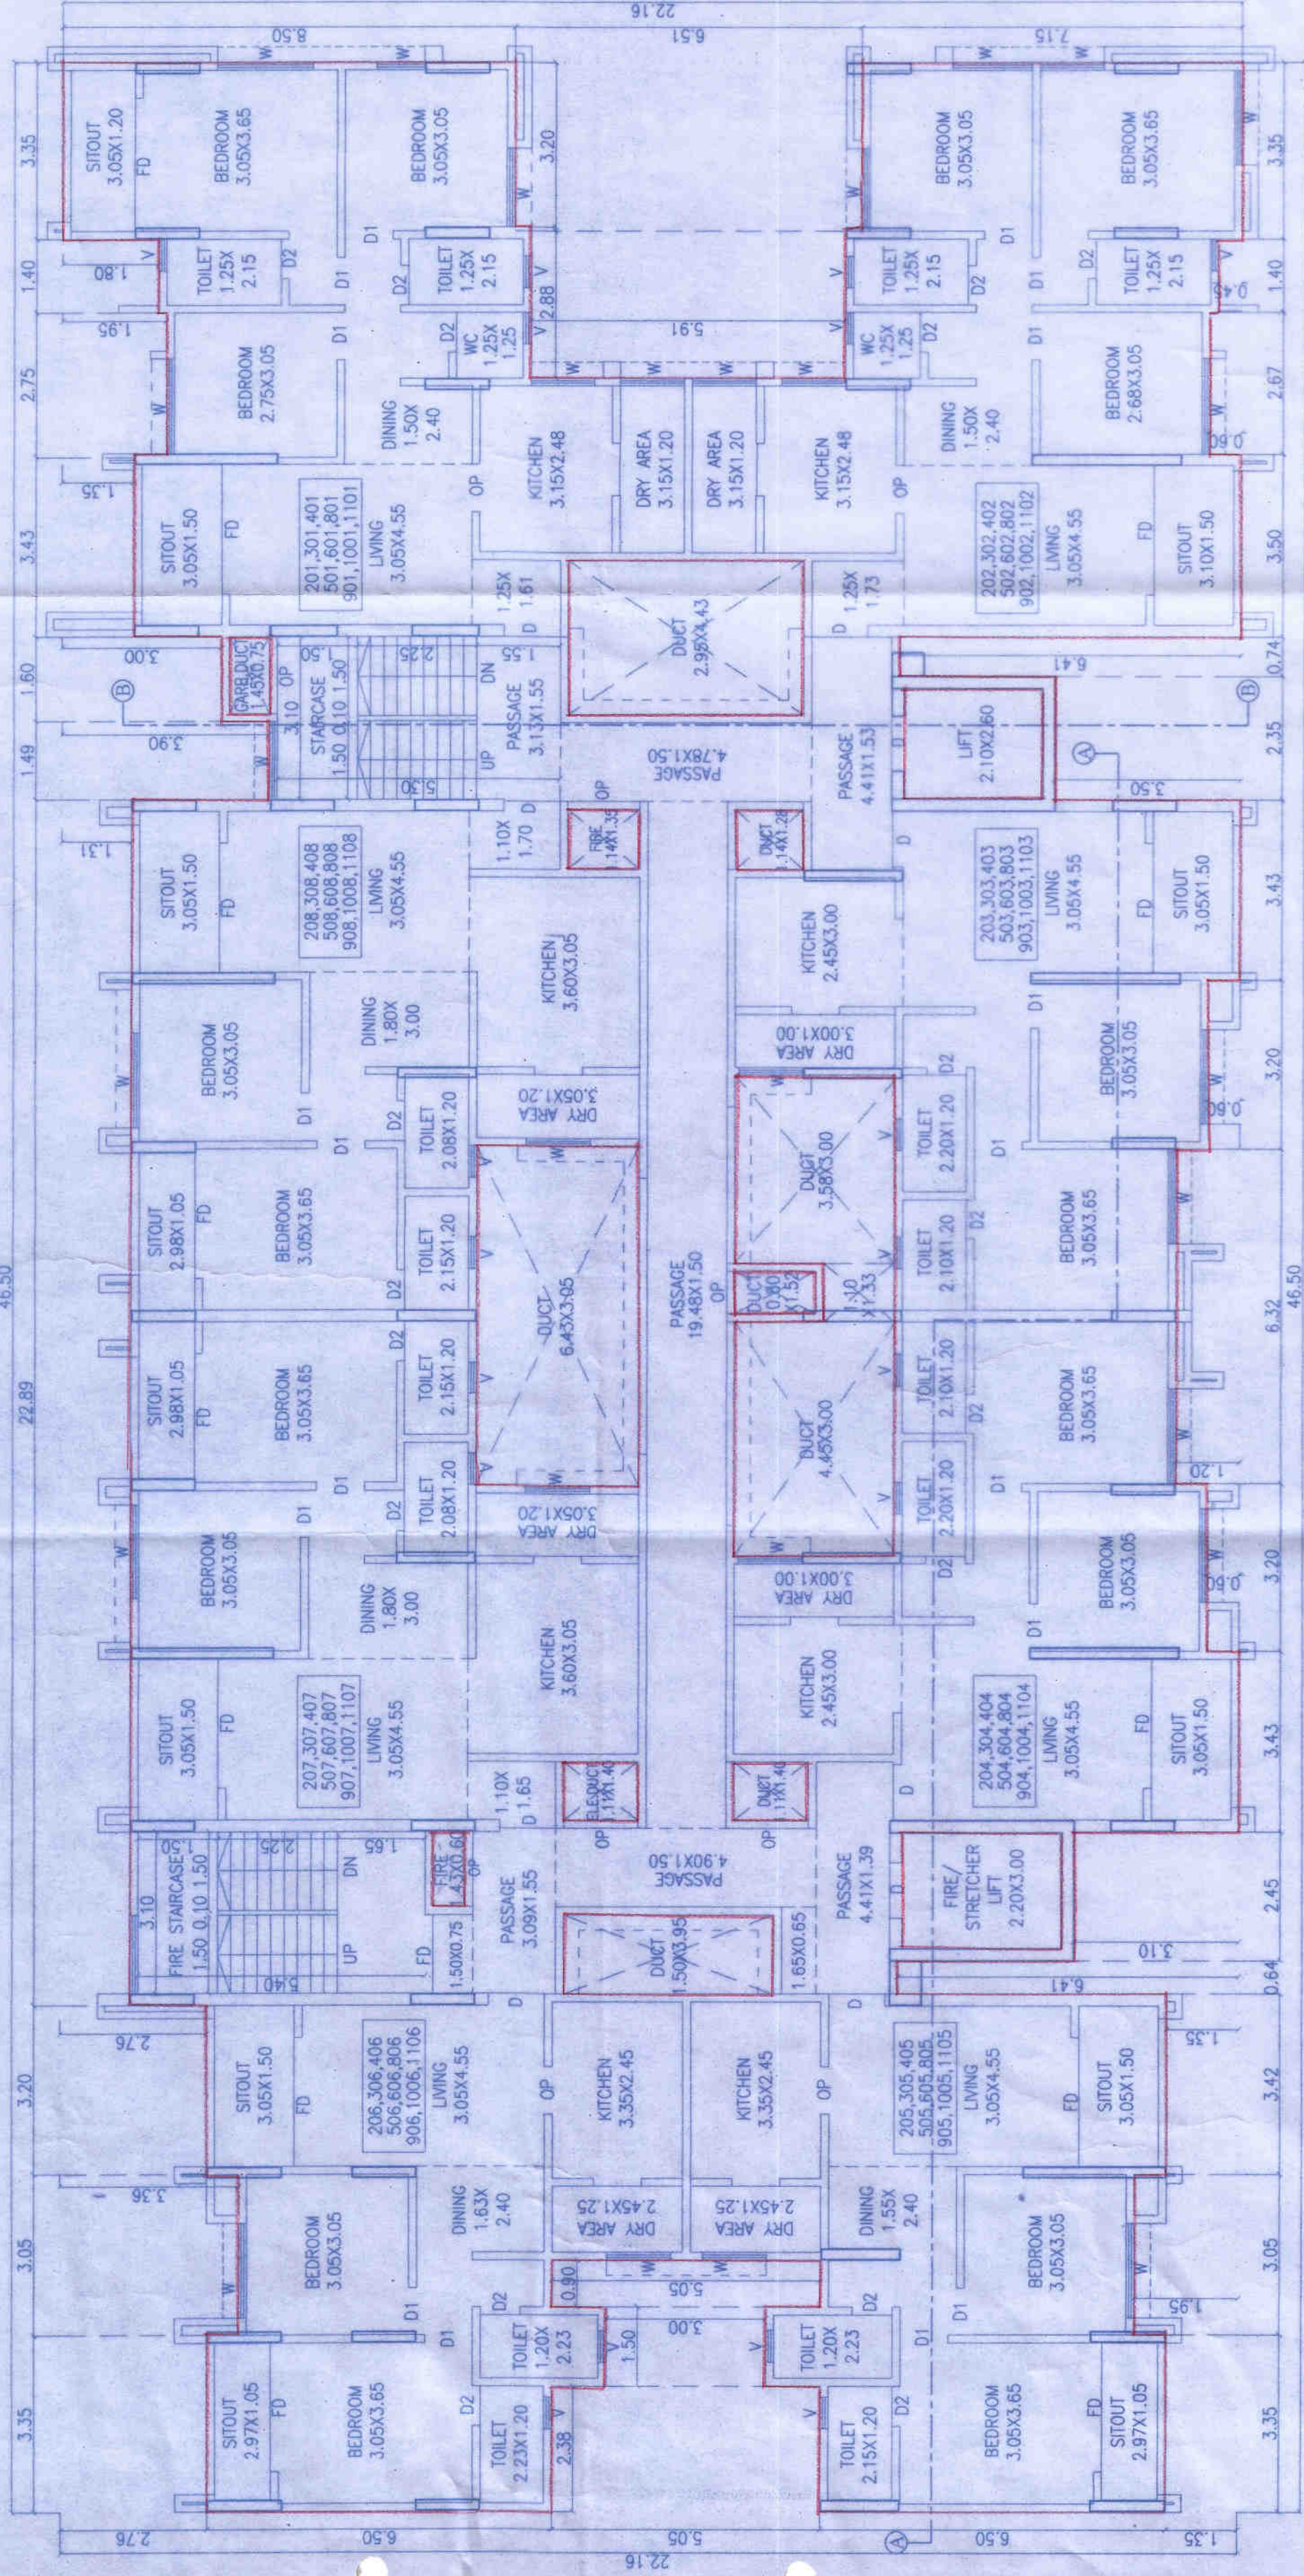

TYPICAL - 2ND, 3RD, 4TH, 5TH, 6TH, 8TH, 9TH, 10TH & 11TH FLOOR PLAN

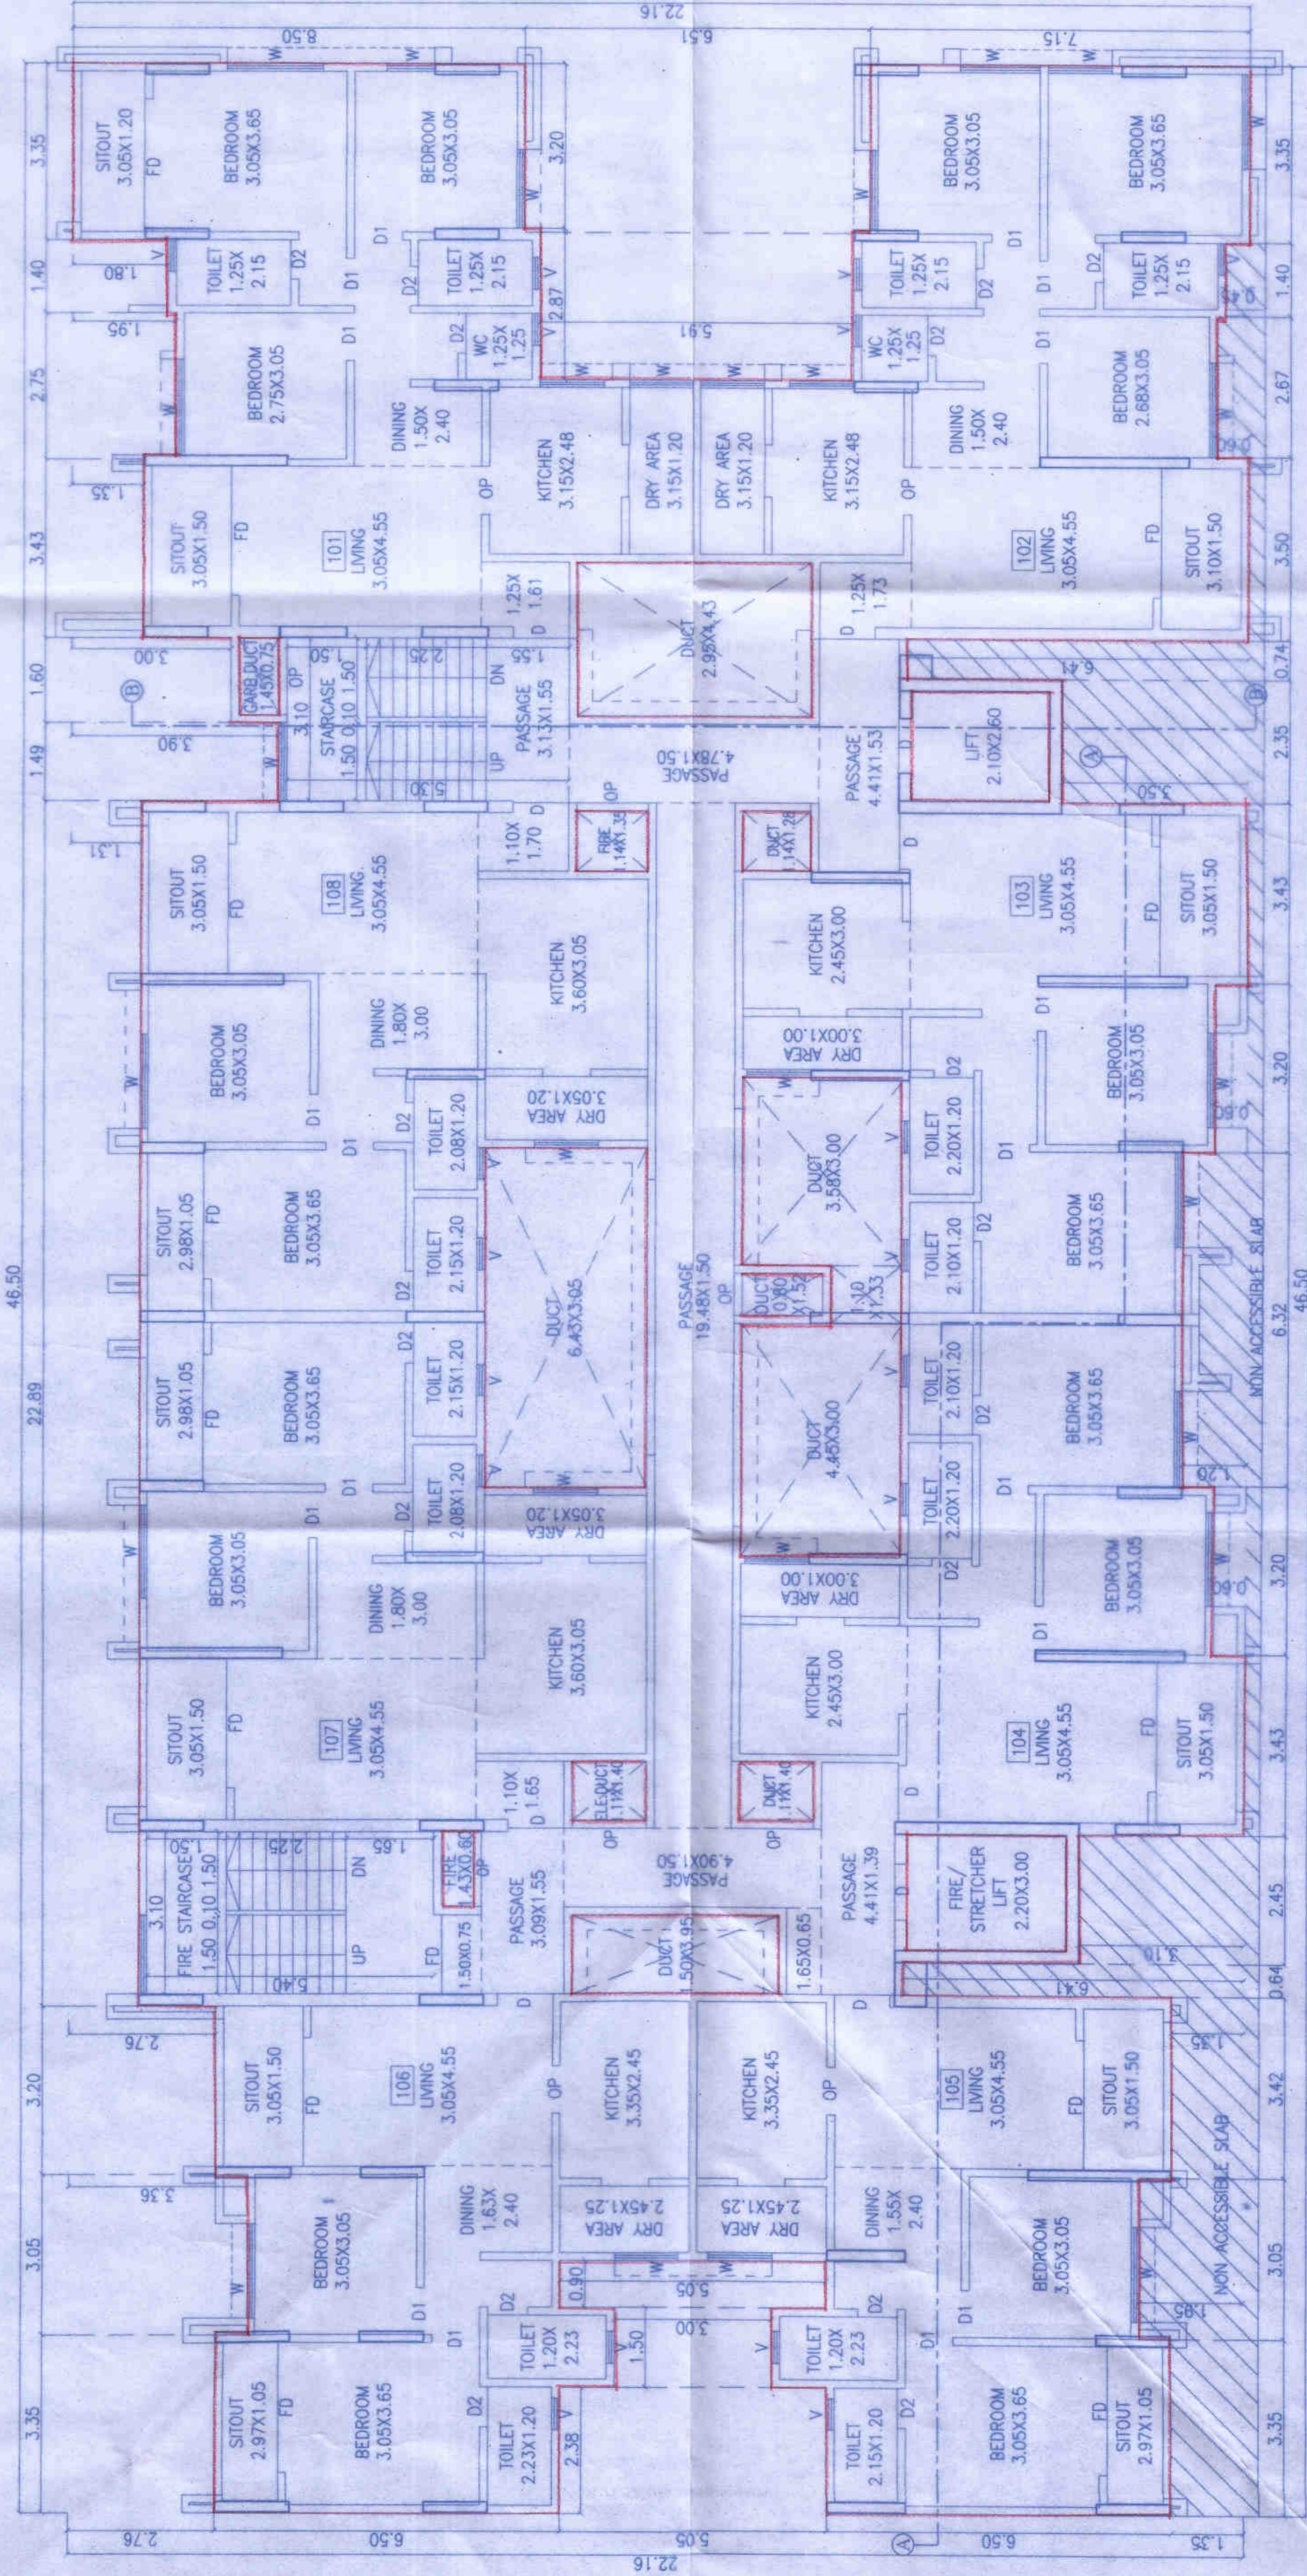

FIRST FLOOR PLAN

AREA KEY PLAN FOR TYPICAL - 1ST, 2ND, 3RD, 4TH, 5TH, 6TH, 8TH, 9TH, 10TH & 11TH FLOOR

AREA CALCULATION

(TYPICAL - 1ST, 2ND, 3RD, 4TH, 5TH, 6TH, 8TH, 9TH, 10TH & 11TH FL.)

A. 46.50 X 22.16 X 1 = 1030.44

NO.	DESCRIPTION	AREA (SQ. M.)
1	3.35 X 2.76 X 1 =	9.25
2	3.05 X 3.36 X 1 =	10.25
3	3.20 X 2.76 X 1 =	8.83
4	2.28 X 1.31 X 1 =	2.99
5	1.49 X 3.90 X 1 =	5.81
6	1.60 X 3.00 X 1 =	4.80
7	1.45 X 0.75 X 1 =	1.09
8	3.43 X 1.35 X 1 =	4.63
9	2.75 X 1.85 X 1 =	5.36
10	1.40 X 1.80 X 1 =	2.52
11	2.80 X 3.91 X 1 =	16.55
12	3.20 X 6.51 X 1 =	20.83
13	1.40 X 0.45 X 1 =	0.63
14	2.67 X 0.60 X 1 =	1.60
15	0.74 X 6.41 X 1 =	4.74
16	2.35 X 3.50 X 1 =	8.23
17	3.20 X 0.60 X 2 =	3.84
18	6.32 X 1.20 X 1 =	7.58
19	2.45 X 3.10 X 1 =	7.60
20	0.64 X 6.41 X 1 =	4.10
21	3.42 X 1.35 X 1 =	4.62
22	3.05 X 1.95 X 1 =	5.95
23	3.35 X 1.35 X 1 =	4.52
24	2.37 X 5.05 X 1 =	11.97
25	1.50 X 3.00 X 1 =	4.50
26	0.90 X 5.05 X 1 =	4.55
27	1.50 X 3.95 X 1 =	5.93
28	1.43 X 0.60 X 1 =	0.86
29	1.11 X 1.40 X 2 =	3.11
30	6.43 X 3.05 X 1 =	19.61
31	1.14 X 1.35 X 1 =	1.54
32	2.95 X 4.43 X 1 =	13.07
33	1.14 X 1.28 X 1 =	1.46
34	3.58 X 3.00 X 1 =	10.74
35	1.10 X 1.33 X 1 =	1.46
36	4.45 X 3.00 X 1 =	13.35
37	0.80 X 1.52 X 1 =	1.22
38	2.20 X 3.00 X 1 =	6.60
39	2.10 X 2.60 X 1 =	5.46
40	TOTAL DEDUCTION	= 278.72
41	NET B/UP AREA	= 751.72

OWNER'S NAME: MS LUNDA VISHVA DEVI OPERS THROUGH ITS PARTNERS
1) M. RAVINDRA RAMAN LUNDA
2) M. SANJAY DHANRAJ GATAGAT

OWNER'S SIGN: [Signature]

OWNER'S NAME: VIKAS ACHALKAR
1221, B1 WRANGLAR PARANAJE ROAD,
BEHIND BHAVE X-RAY CLING, OFF. F.C. ROAD,
PUNE - 411004
PH: 265107576

PROJECT: SURVEY NO: 3811/A, PLOT C & 3812/B HISSA NO: -
PLOT NO: -
DESCRIPTION: CHARHOLI

ARCHITECT'S SIGN: [Signature]

ARCHITECT: VIKAS ACHALKAR
1221, B1 WRANGLAR PARANAJE ROAD,
BEHIND BHAVE X-RAY CLING, OFF. F.C. ROAD,
PUNE - 411004
PH: 265107576

REG. NO. CABA/7606

JOB NO. DRG. NO. SCALE DRAWN BY CHECKED BY
1:100 S.A.Y. M.S.T.

INWARD NO. INDCH/0001165/2024 DATE 24.05.2024

KEY NO. 255 SHEET NO. 07/16