


Sanctioned No. B.P / Charholi / 106/2025
Subject to conditions mentioned in the
Office Order No.
aven dated 06/08/2025
Pimpri
Date 06/08/2025




O. C. Signed by
City Engineer


City Engineer
Building Permission Dept.
PCMC., Pimpri, Pune.

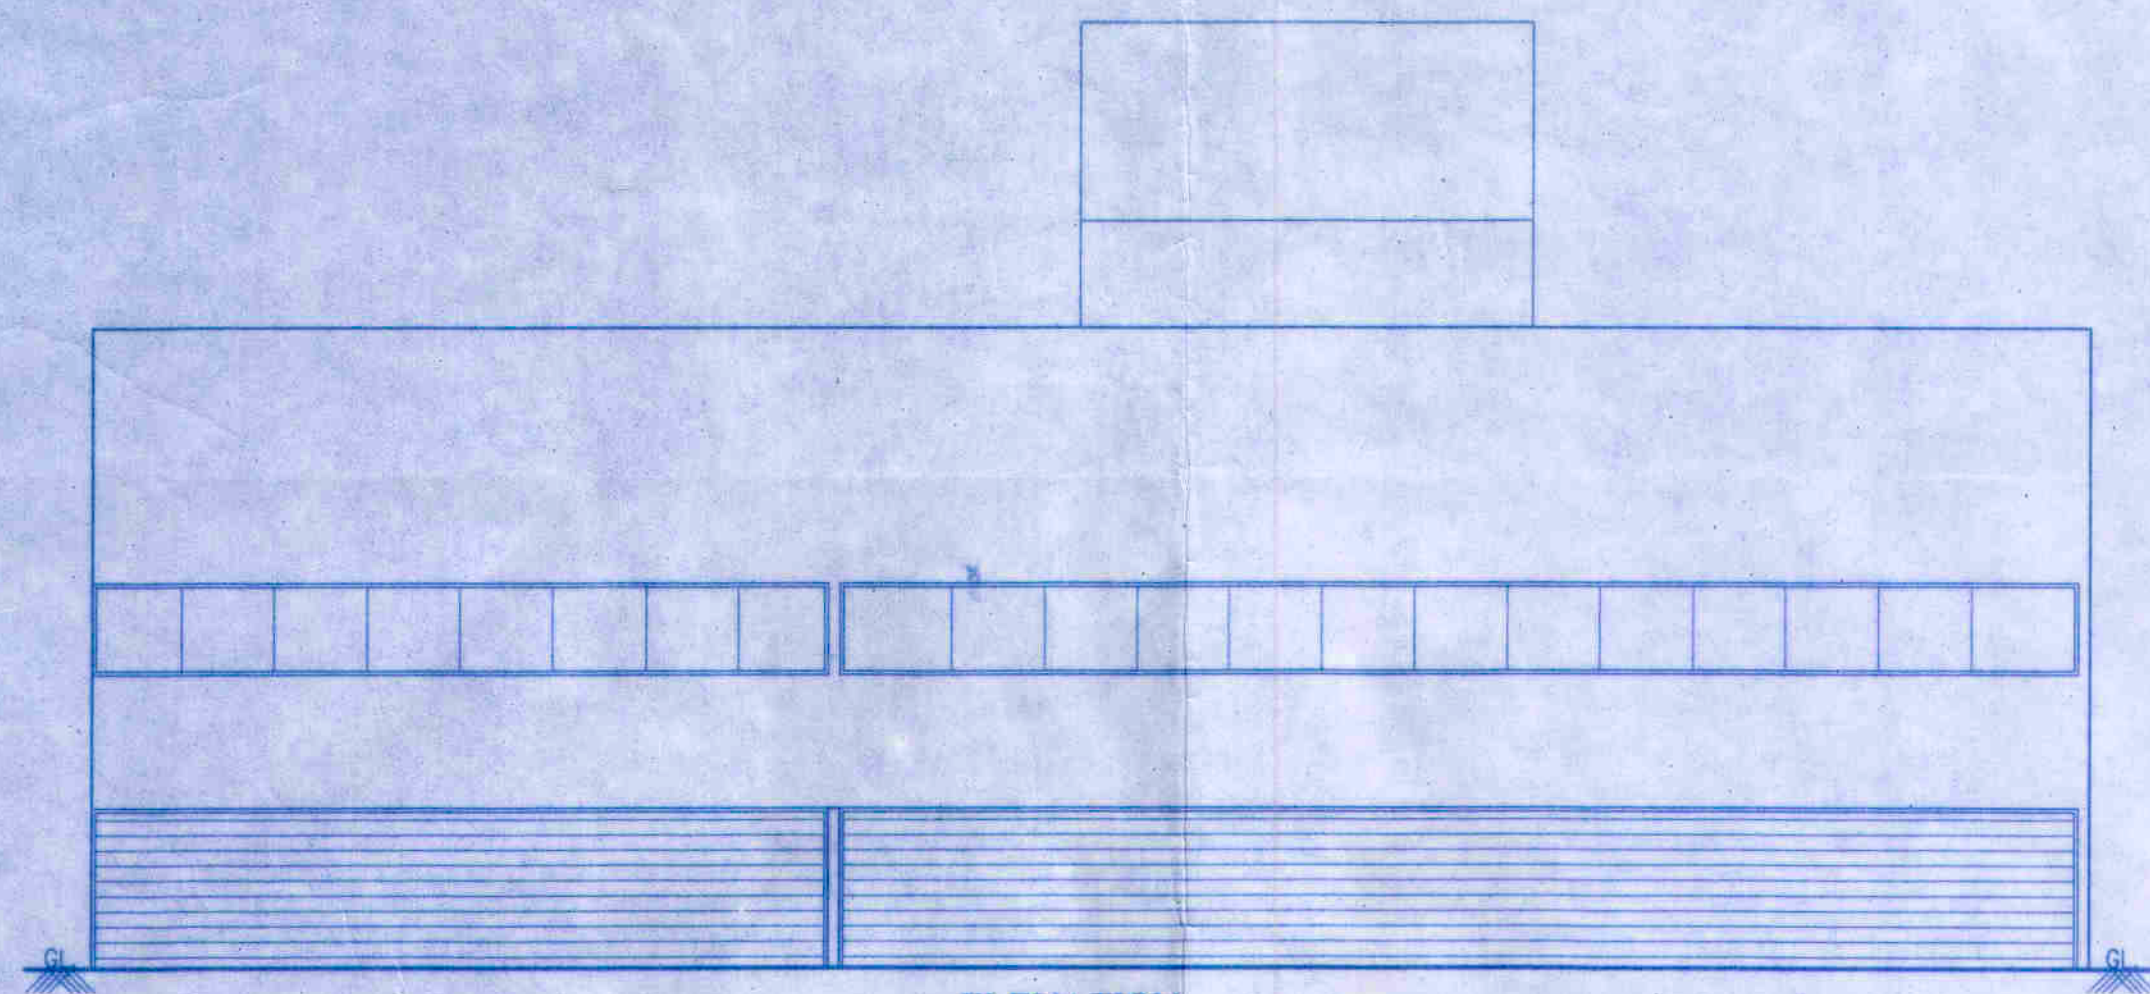

ELEVATION

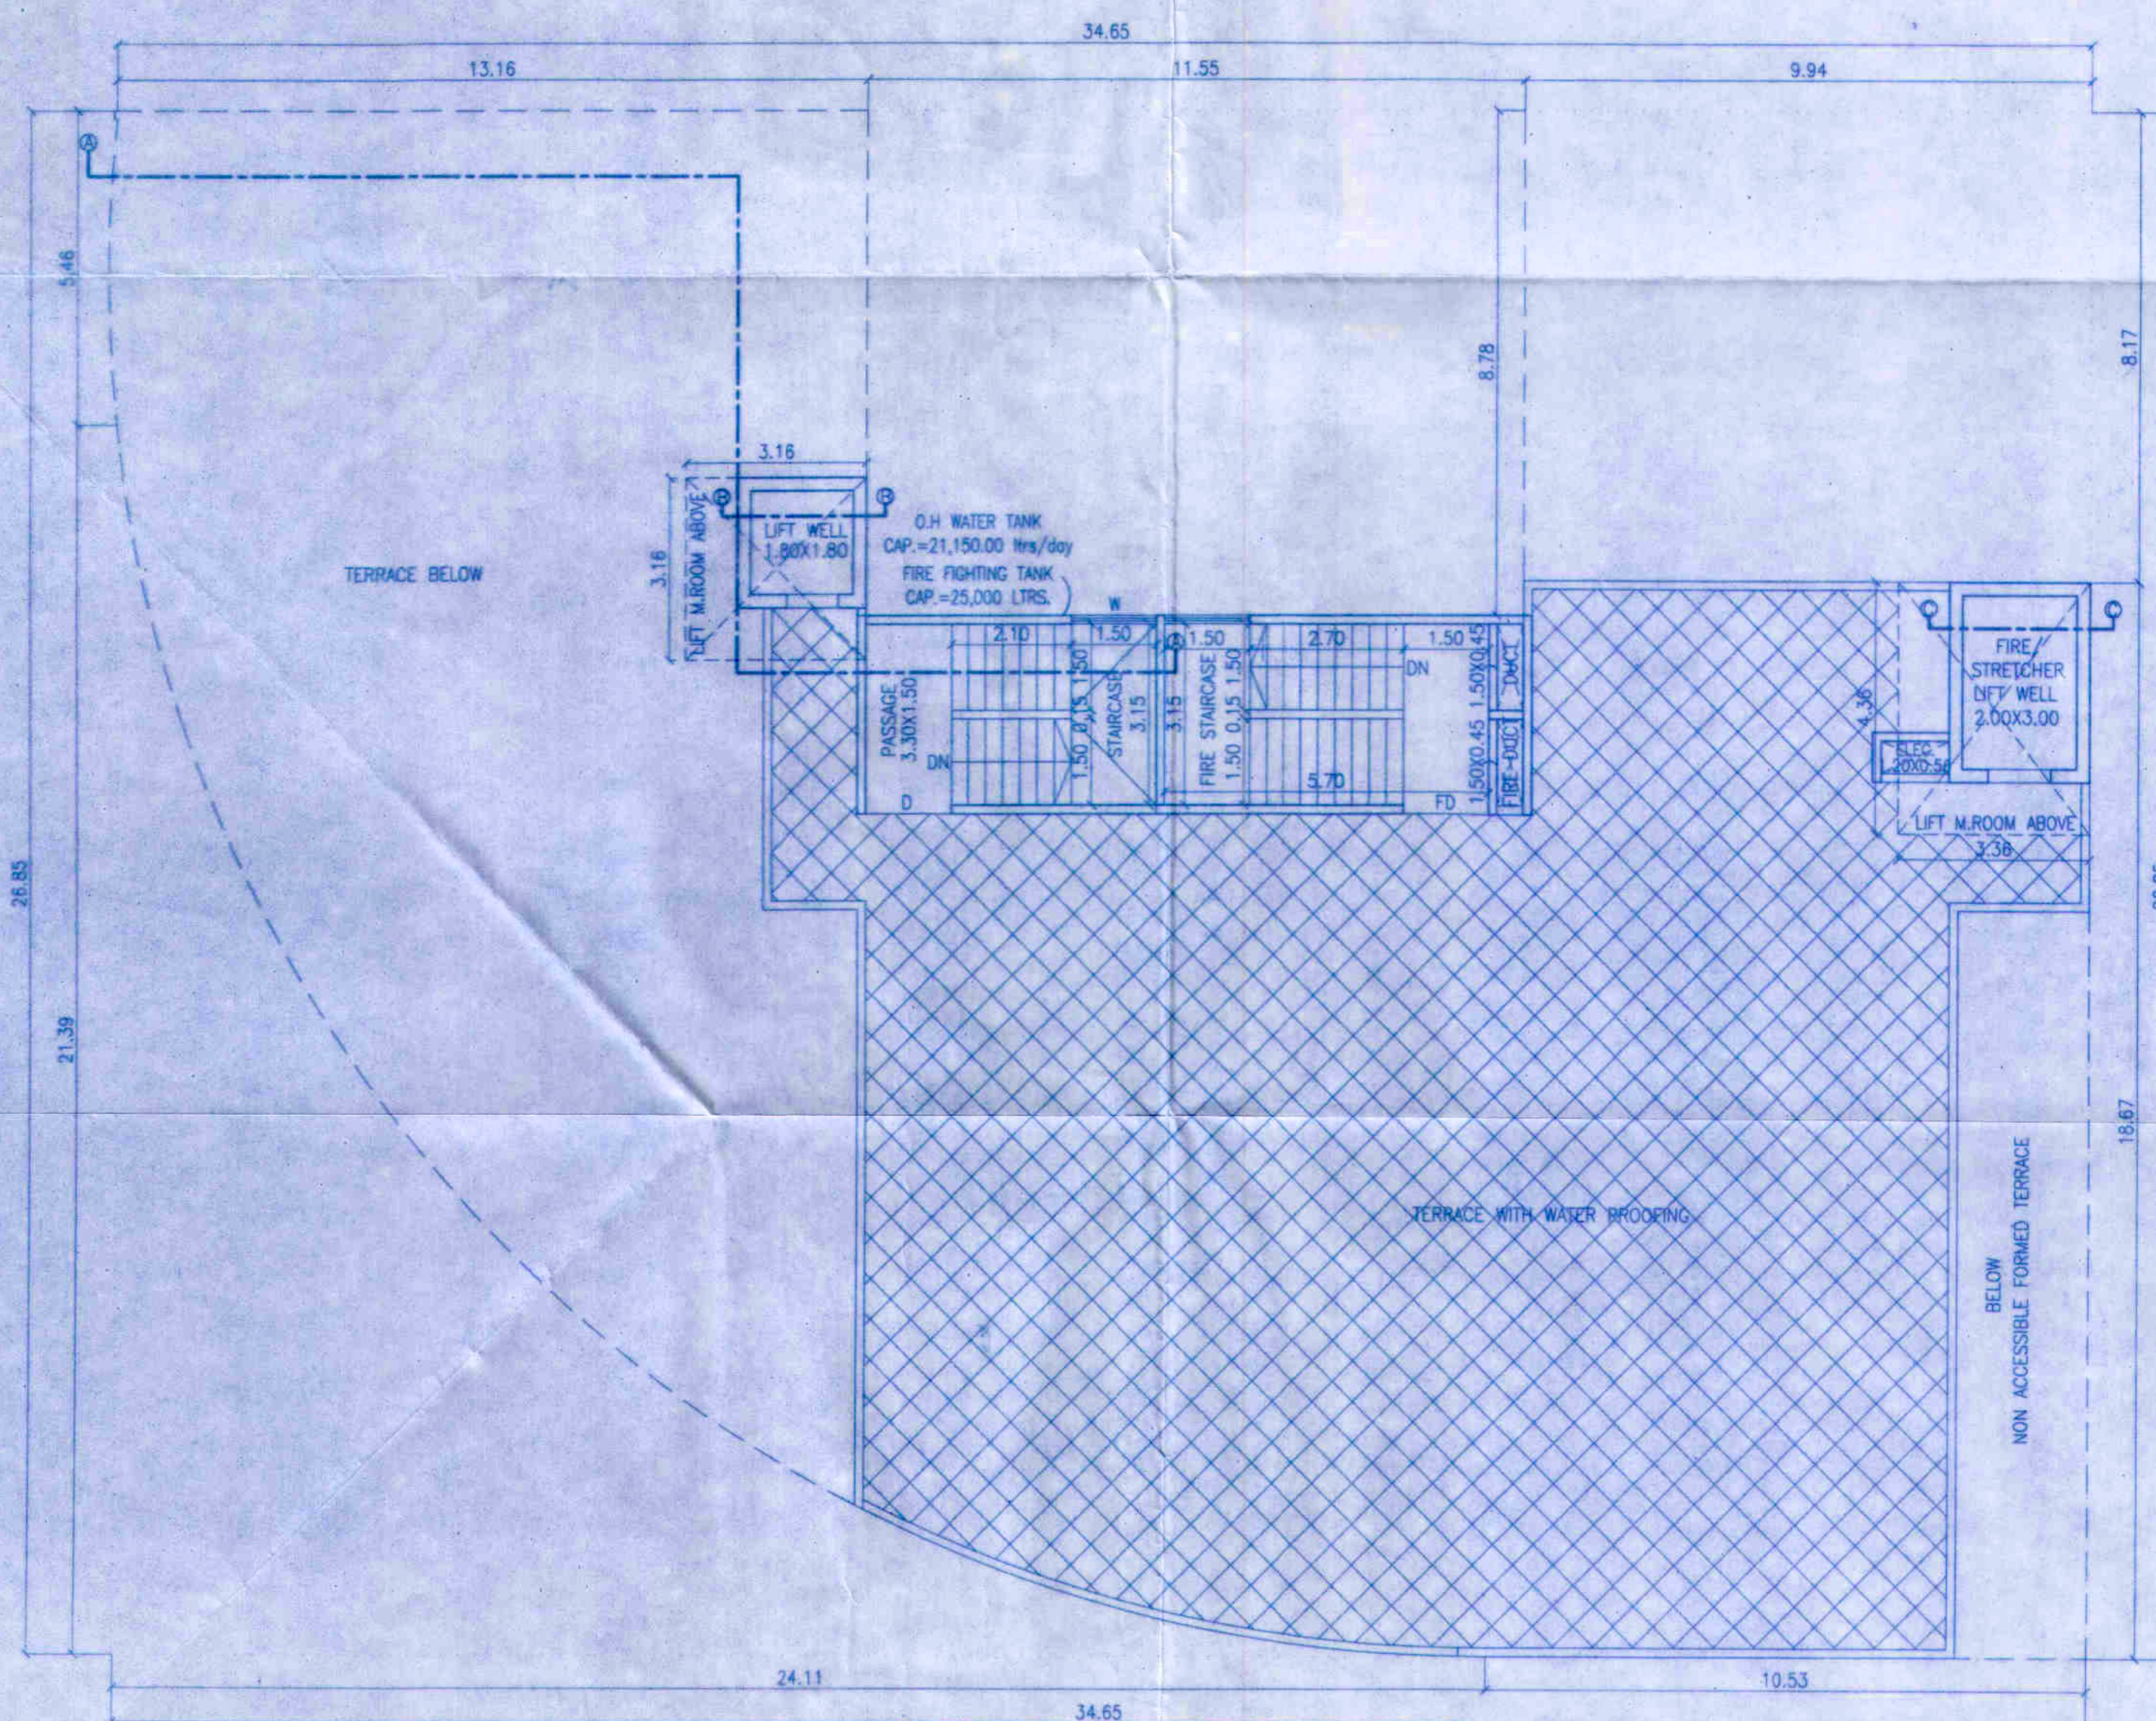

TERRACE FLOOR PLAN

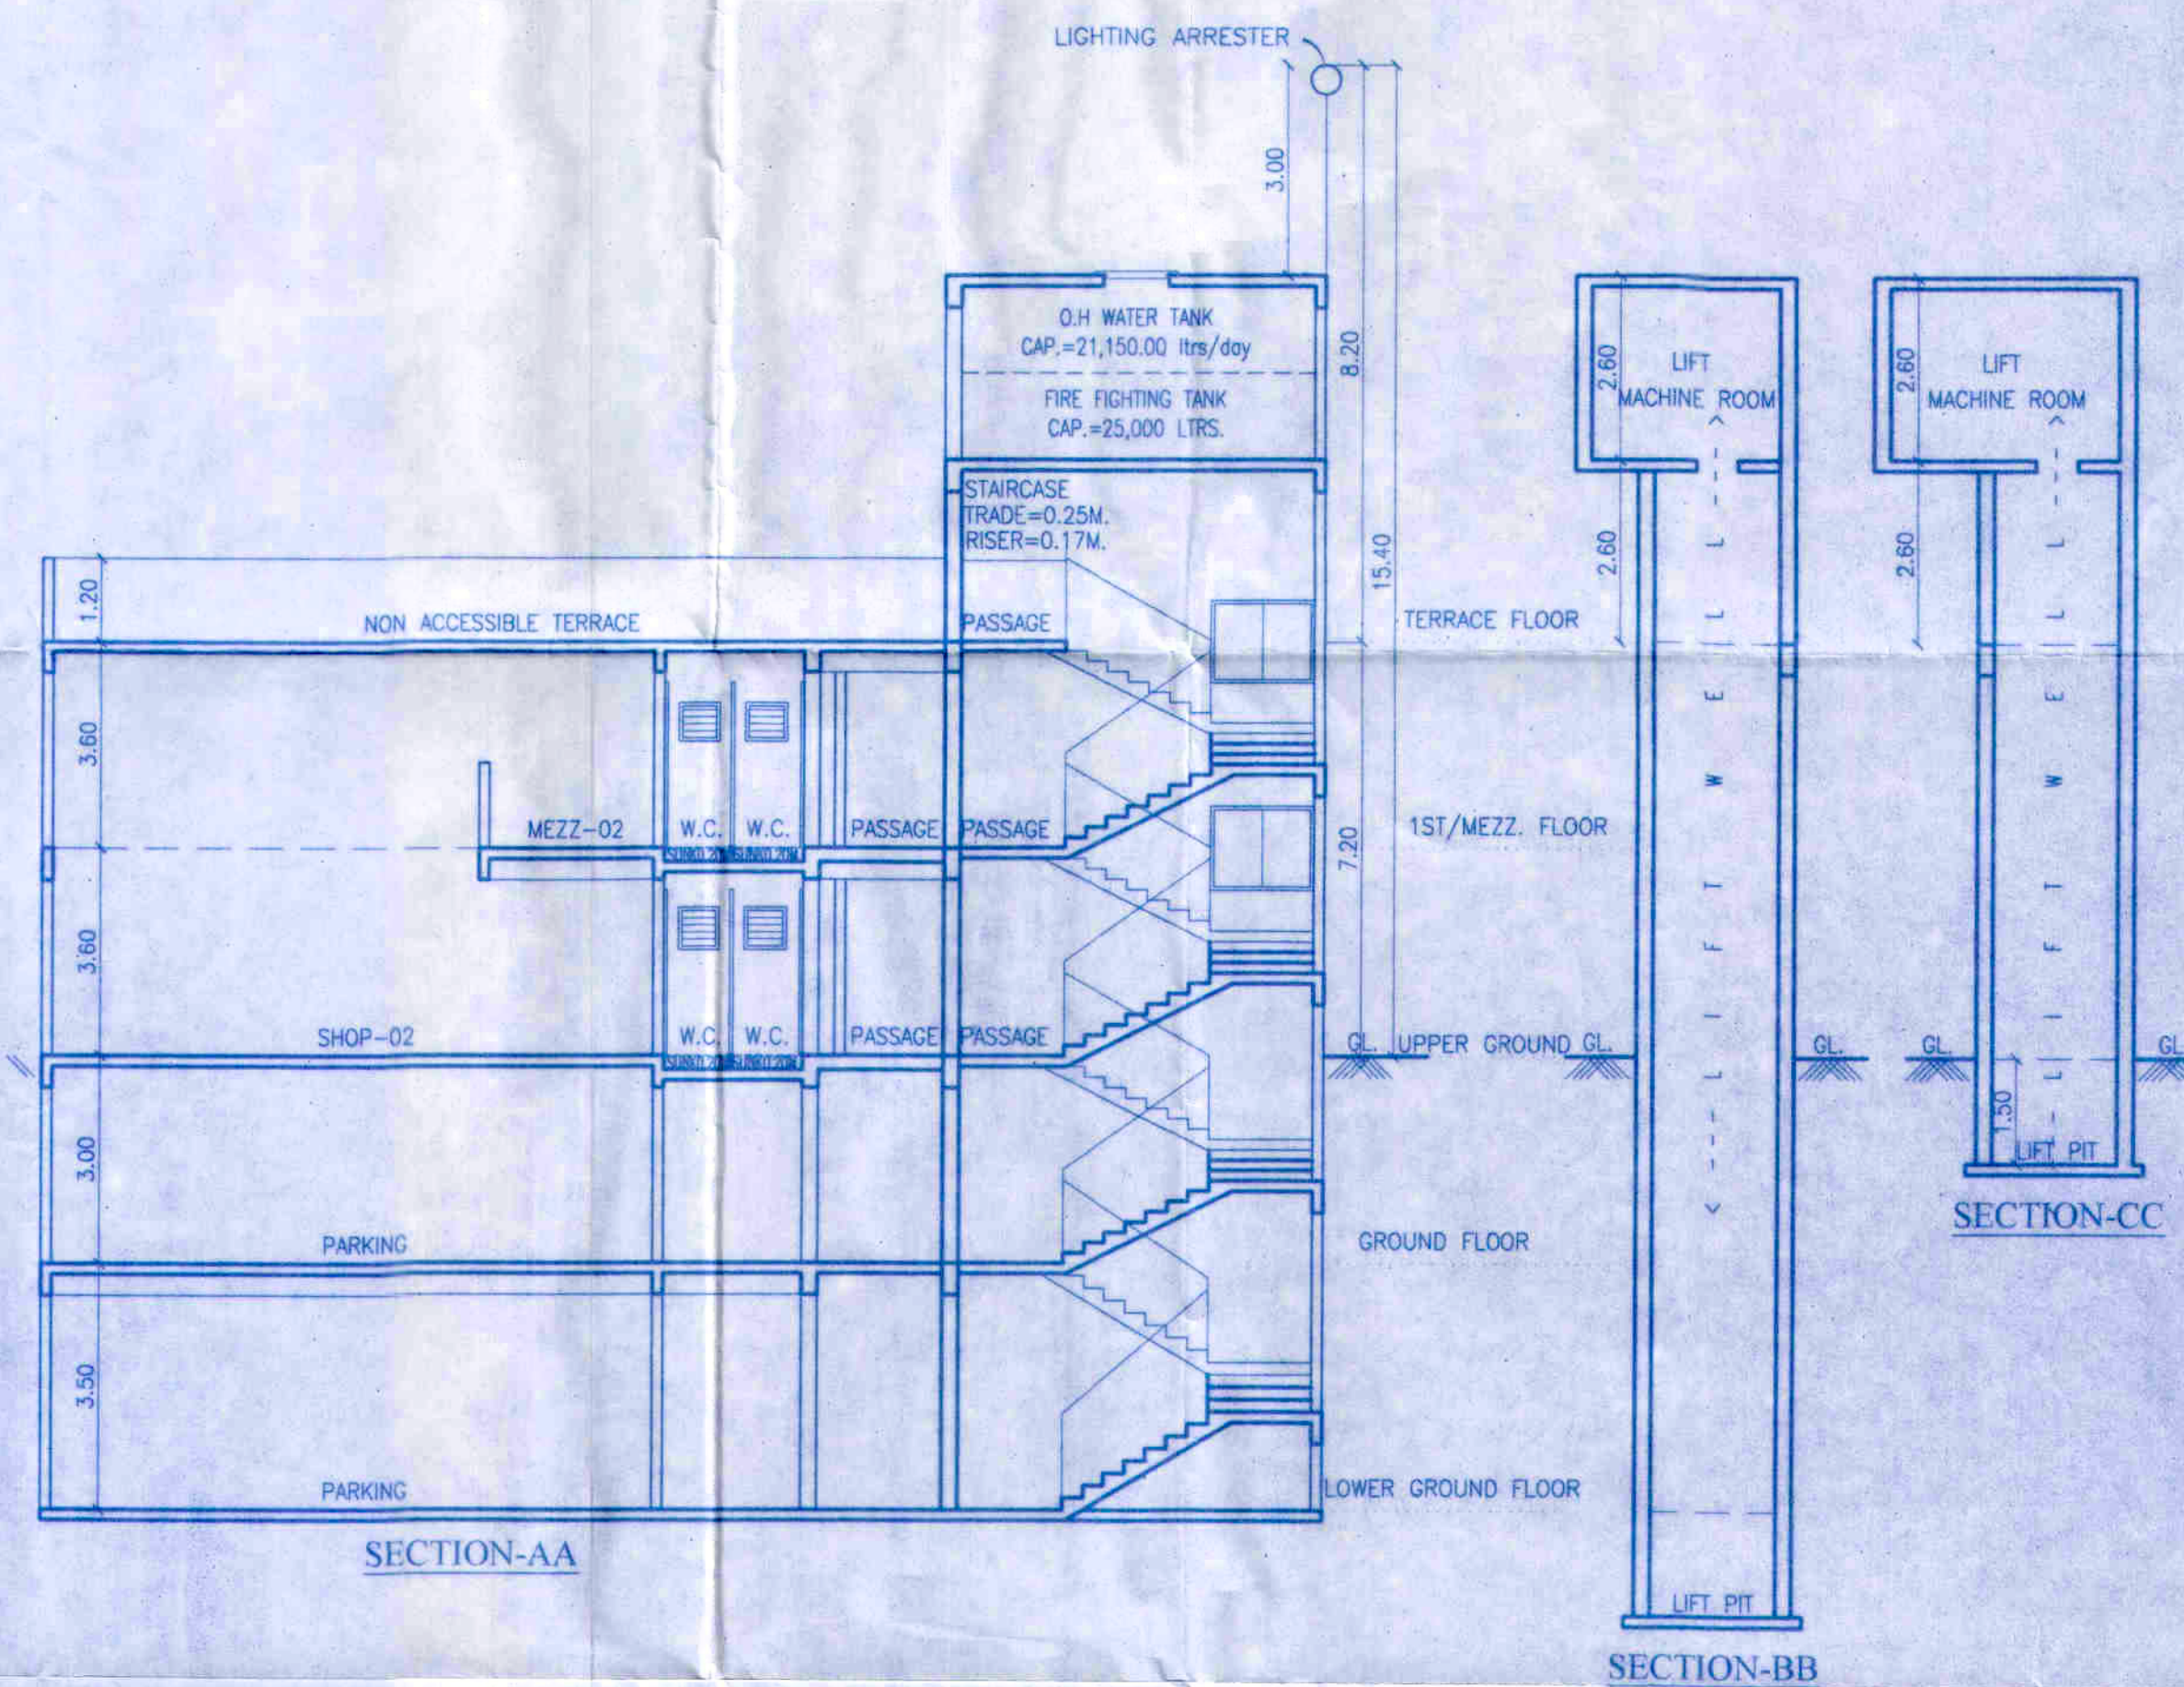

SECTION-AA

SECTION-BB

SECTION-CC

OWNER'S NAME:		OWNER'S SIGN	
M/S LUNKAD VISHWA DEVELOPERS THROUGH ITS PARTNERS 1) Mr. RAVINDRA RAMANLAL LUNKAD 2) Mr. SANJAY DHANRAJ GATAGAT			
OWNER (S) NAME			
PROJECT:			
SURVEY NO : 381/1A, PLOT C & 381/2B		HISSA NO : -	
PLOT NO : -		CTS NO : -	
DESCRIPTION : CHARHOLI			
ARCHITECT:		ARCHITECT'S SIGN	
VIKAS ACHALKAR 1221, B/1 WRANGLAR PARANJPE ROAD, BEHIND BHAVE X-RAY CLINIC, OFF. F.C. ROAD, PUNE - 411004. PH: 25531675/76			
JOB NO.	DRG.NO.	SCALE	DRAWN BY
		1:100	SAK
INWARD NO./INWD/CHA/0001/15/REV/1		DATE	04.08.2025
KEY NO.		SHEET NO.	19/20