

02/01/23

STAMP OF APPROVAL

Sanctioned No. B.P./Layout/Dudulgaon/08/2013 dated: 17/10/2013
Sanctioned No. B.P./Layout/Dudulgaon/12/2015 dated: 09/01/2016
Sanctioned No. B.P./Layout/Dudulgaon/15/2016 dated: 29/01/2016
Sanctioned No. B.P./Layout/Dudulgaon/18/2016 dated: 29/01/2016
Sanctioned No. B.P./Layout/Dudulgaon/04/2018 dated: 12/02/2018
Sanctioned No. B.P./Layout/Dudulgaon/28/2018 dated: 20/08/2018
Sanctioned No. B.P./Layout/Dudulgaon/13/2019 dated: 12/04/2019
Sanctioned No. B.P./Layout/Dudulgaon/15/2022 dated: 13/04/2022
Sanctioned No. B.P./Layout/Dudulgaon/20/2022 dated: 09/05/2022

Sanctioned No. B.P./Dudulgaon/15/2022
Subject to conditions mentioned in the
Office Order No. 21/05/2022
Date: 21/05/2022

O. C. Signed by
City Engineer




For the City Engineer
Pune-16

CONTENTS

BASEMENT FLOOR PLANS		OWNER'S NAME AND ADDRESS:	OWNER'S SIGN:	
1.) MR. VIVEK VASANT BHAMRE				
DMK Infrastructure Pvt. Ltd. Gat No. 216/2 Dudulgaon Moshi - Alandi Rd., Moshi, Pune 412105				
PROJECT:				
SURVEY NO.: Gat No 216 (PT)		HISSA NO. 2	CTS NO.:	
PLOT NO.:				
DESCRIPTION: Village - Dudulgaon, Pune				
ARCHITECT:			ARCHITECT'S SIGN: 	
At: Sant Nivale 10/10/2022 PHASE: 1, 2, 3, 1000				
JOB NO.	DRG NO.	SCALE	DRAWN BY	CHECKED BY
		1:100	AKSHAY	NAVALE
INWARD NO. INWDDU0006/13		DATE	25/09/2023	
KEY NO.		SHEET NO.	02 / 23	



BASEMENTS HAS PROVIDED ARTIFICIAL LIGHT AND MECHANICAL VENTILATION

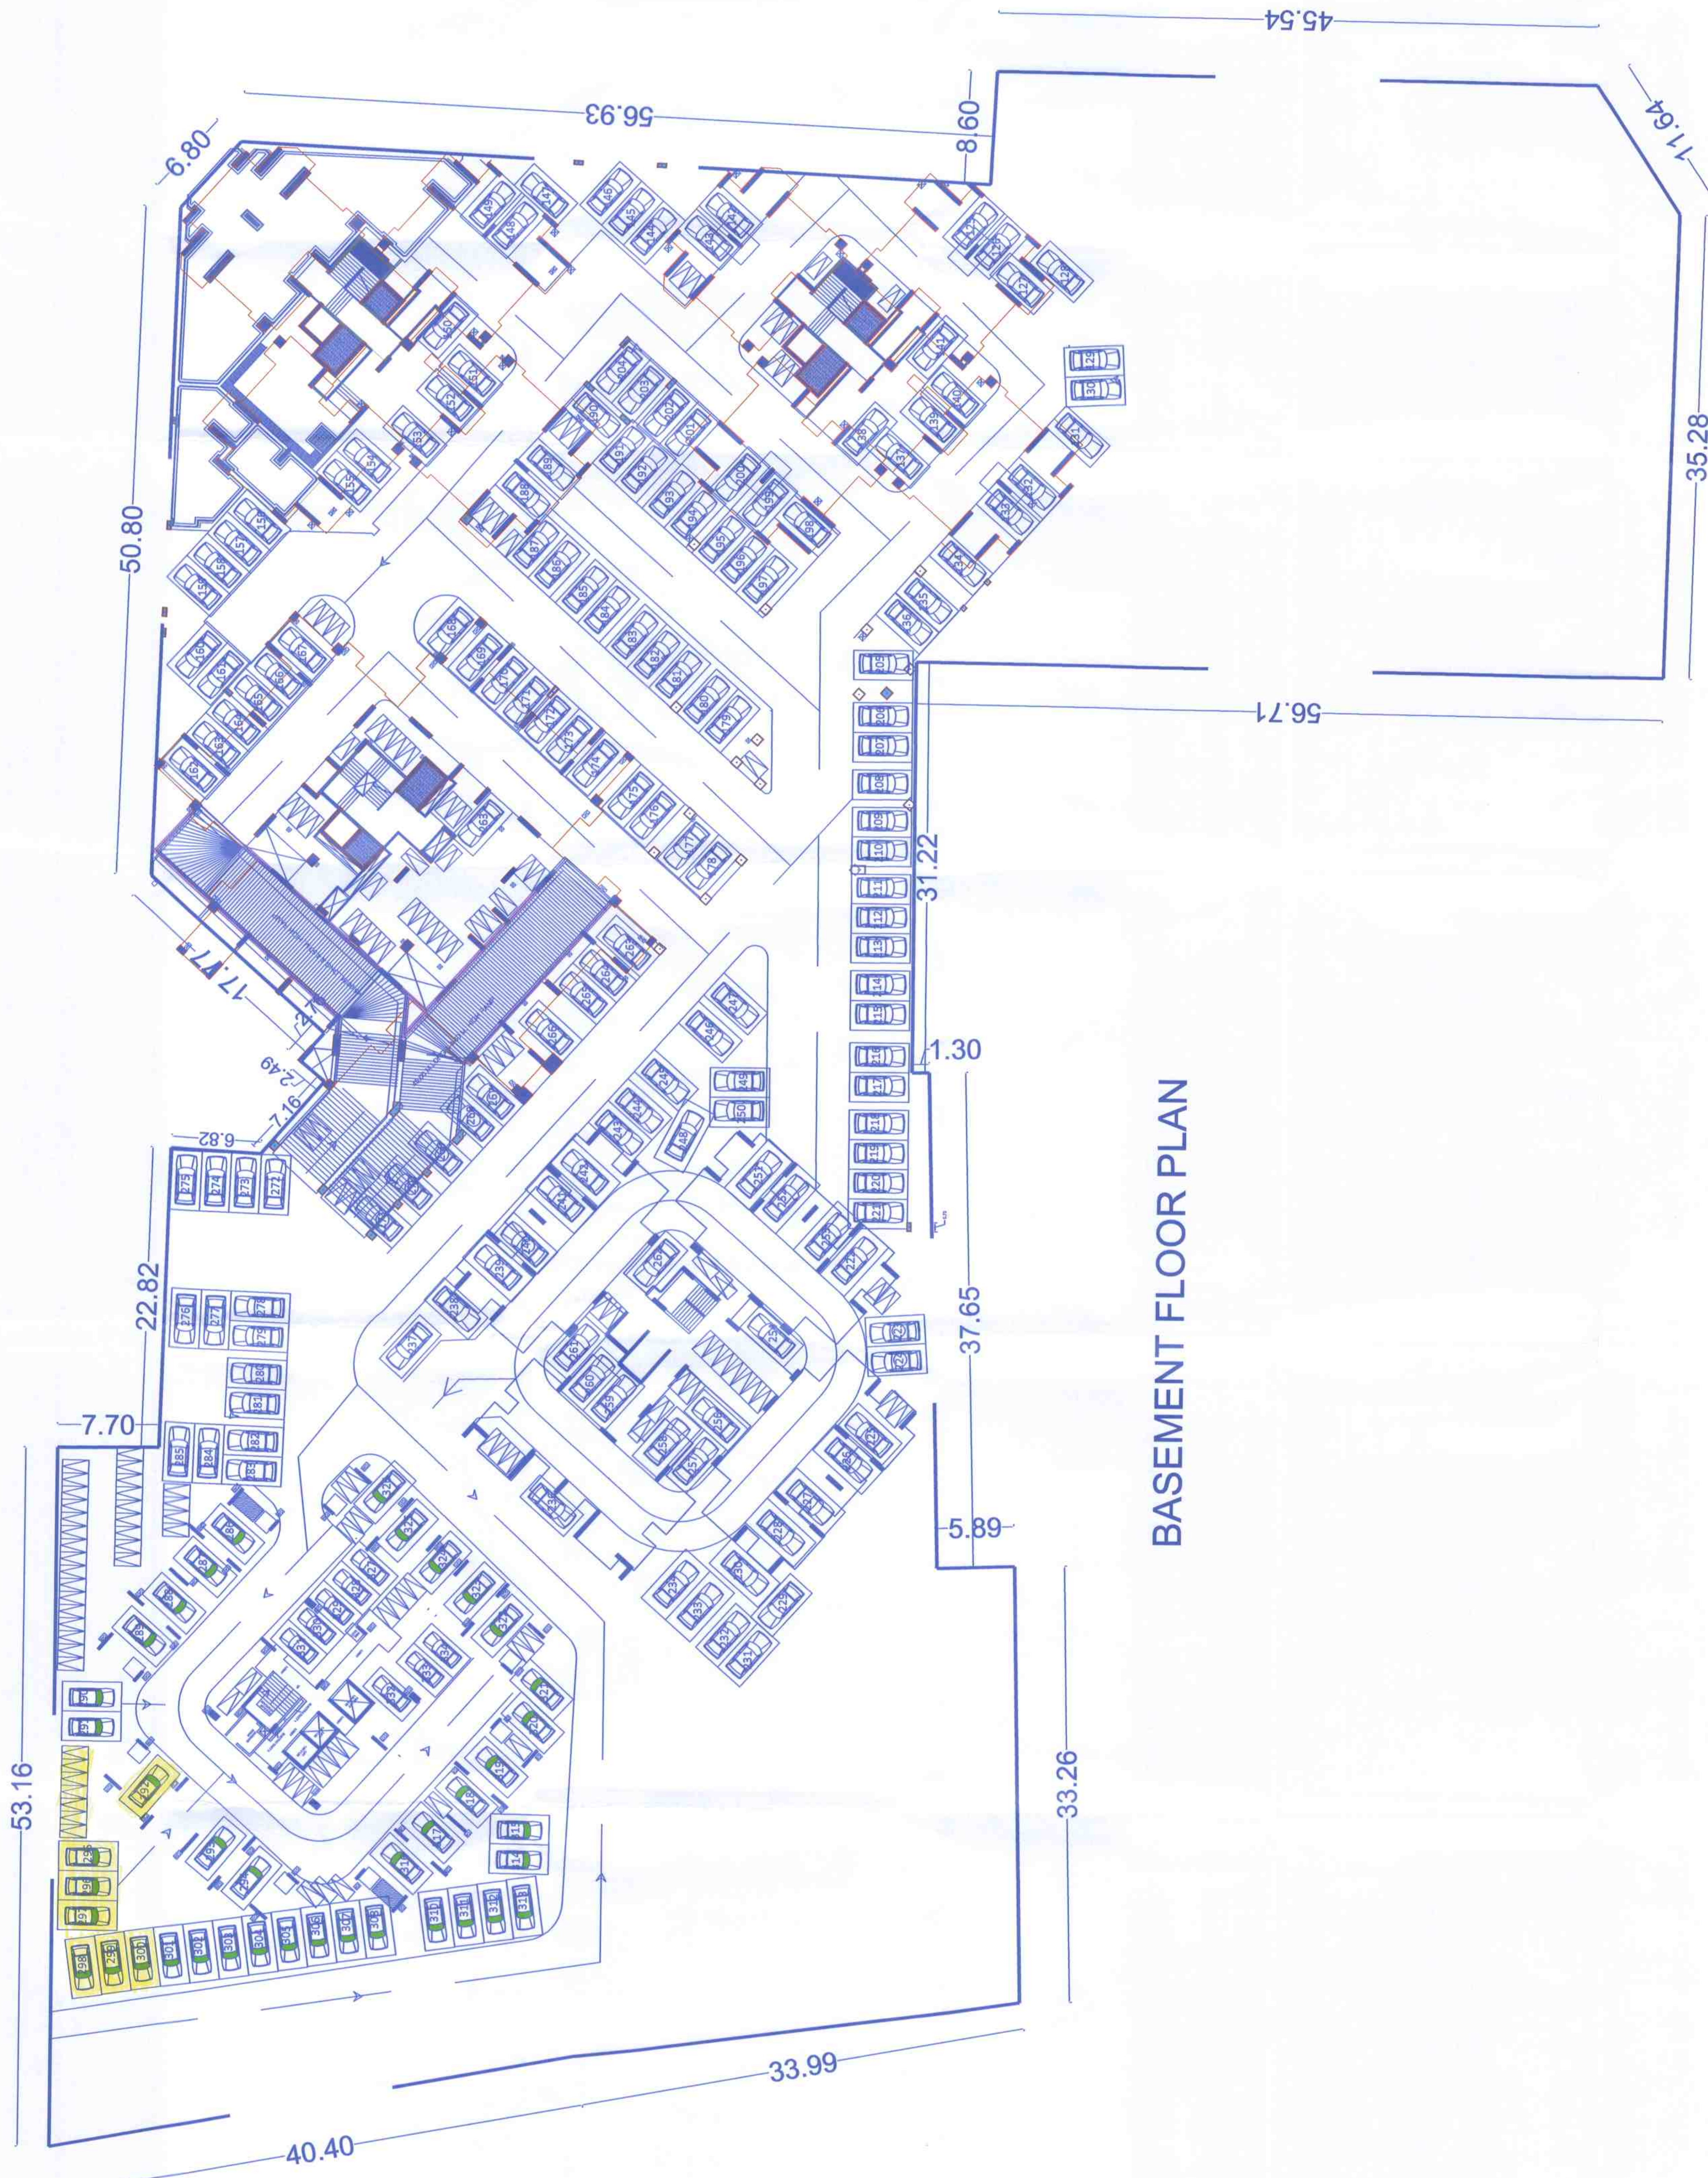

BASEMENT FLOOR PLAN