




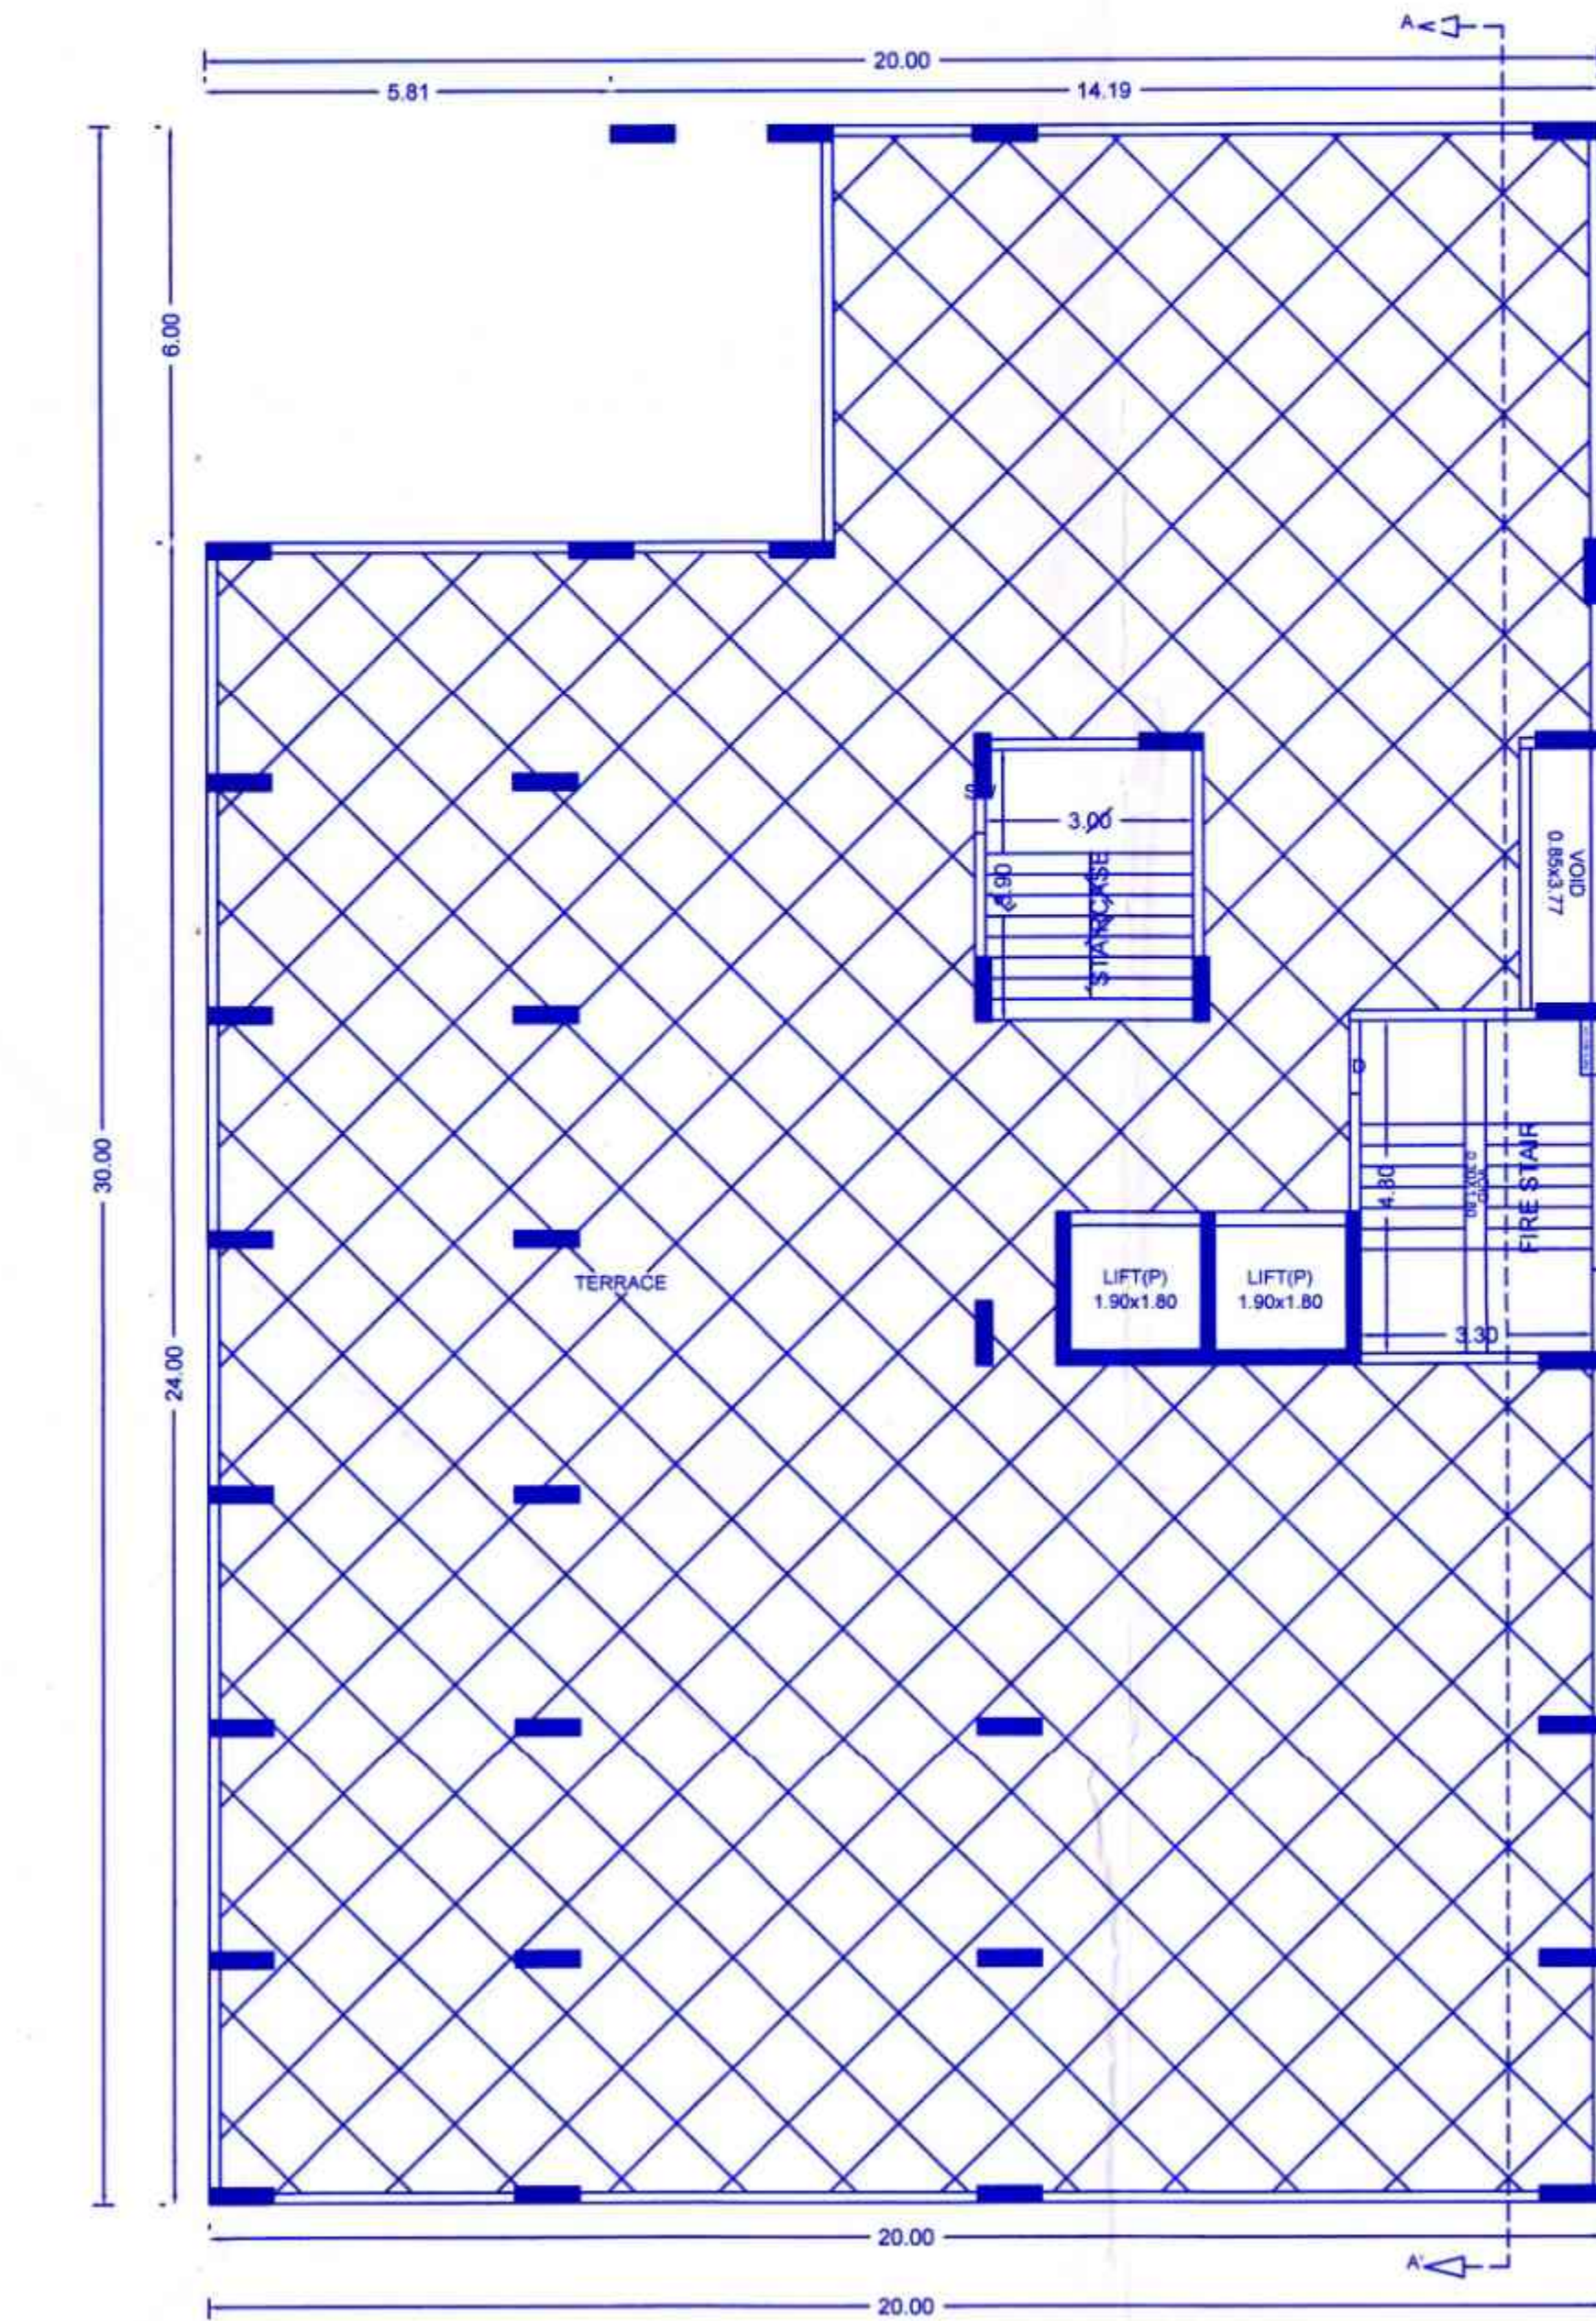


TERRACE FLOOR PLAN

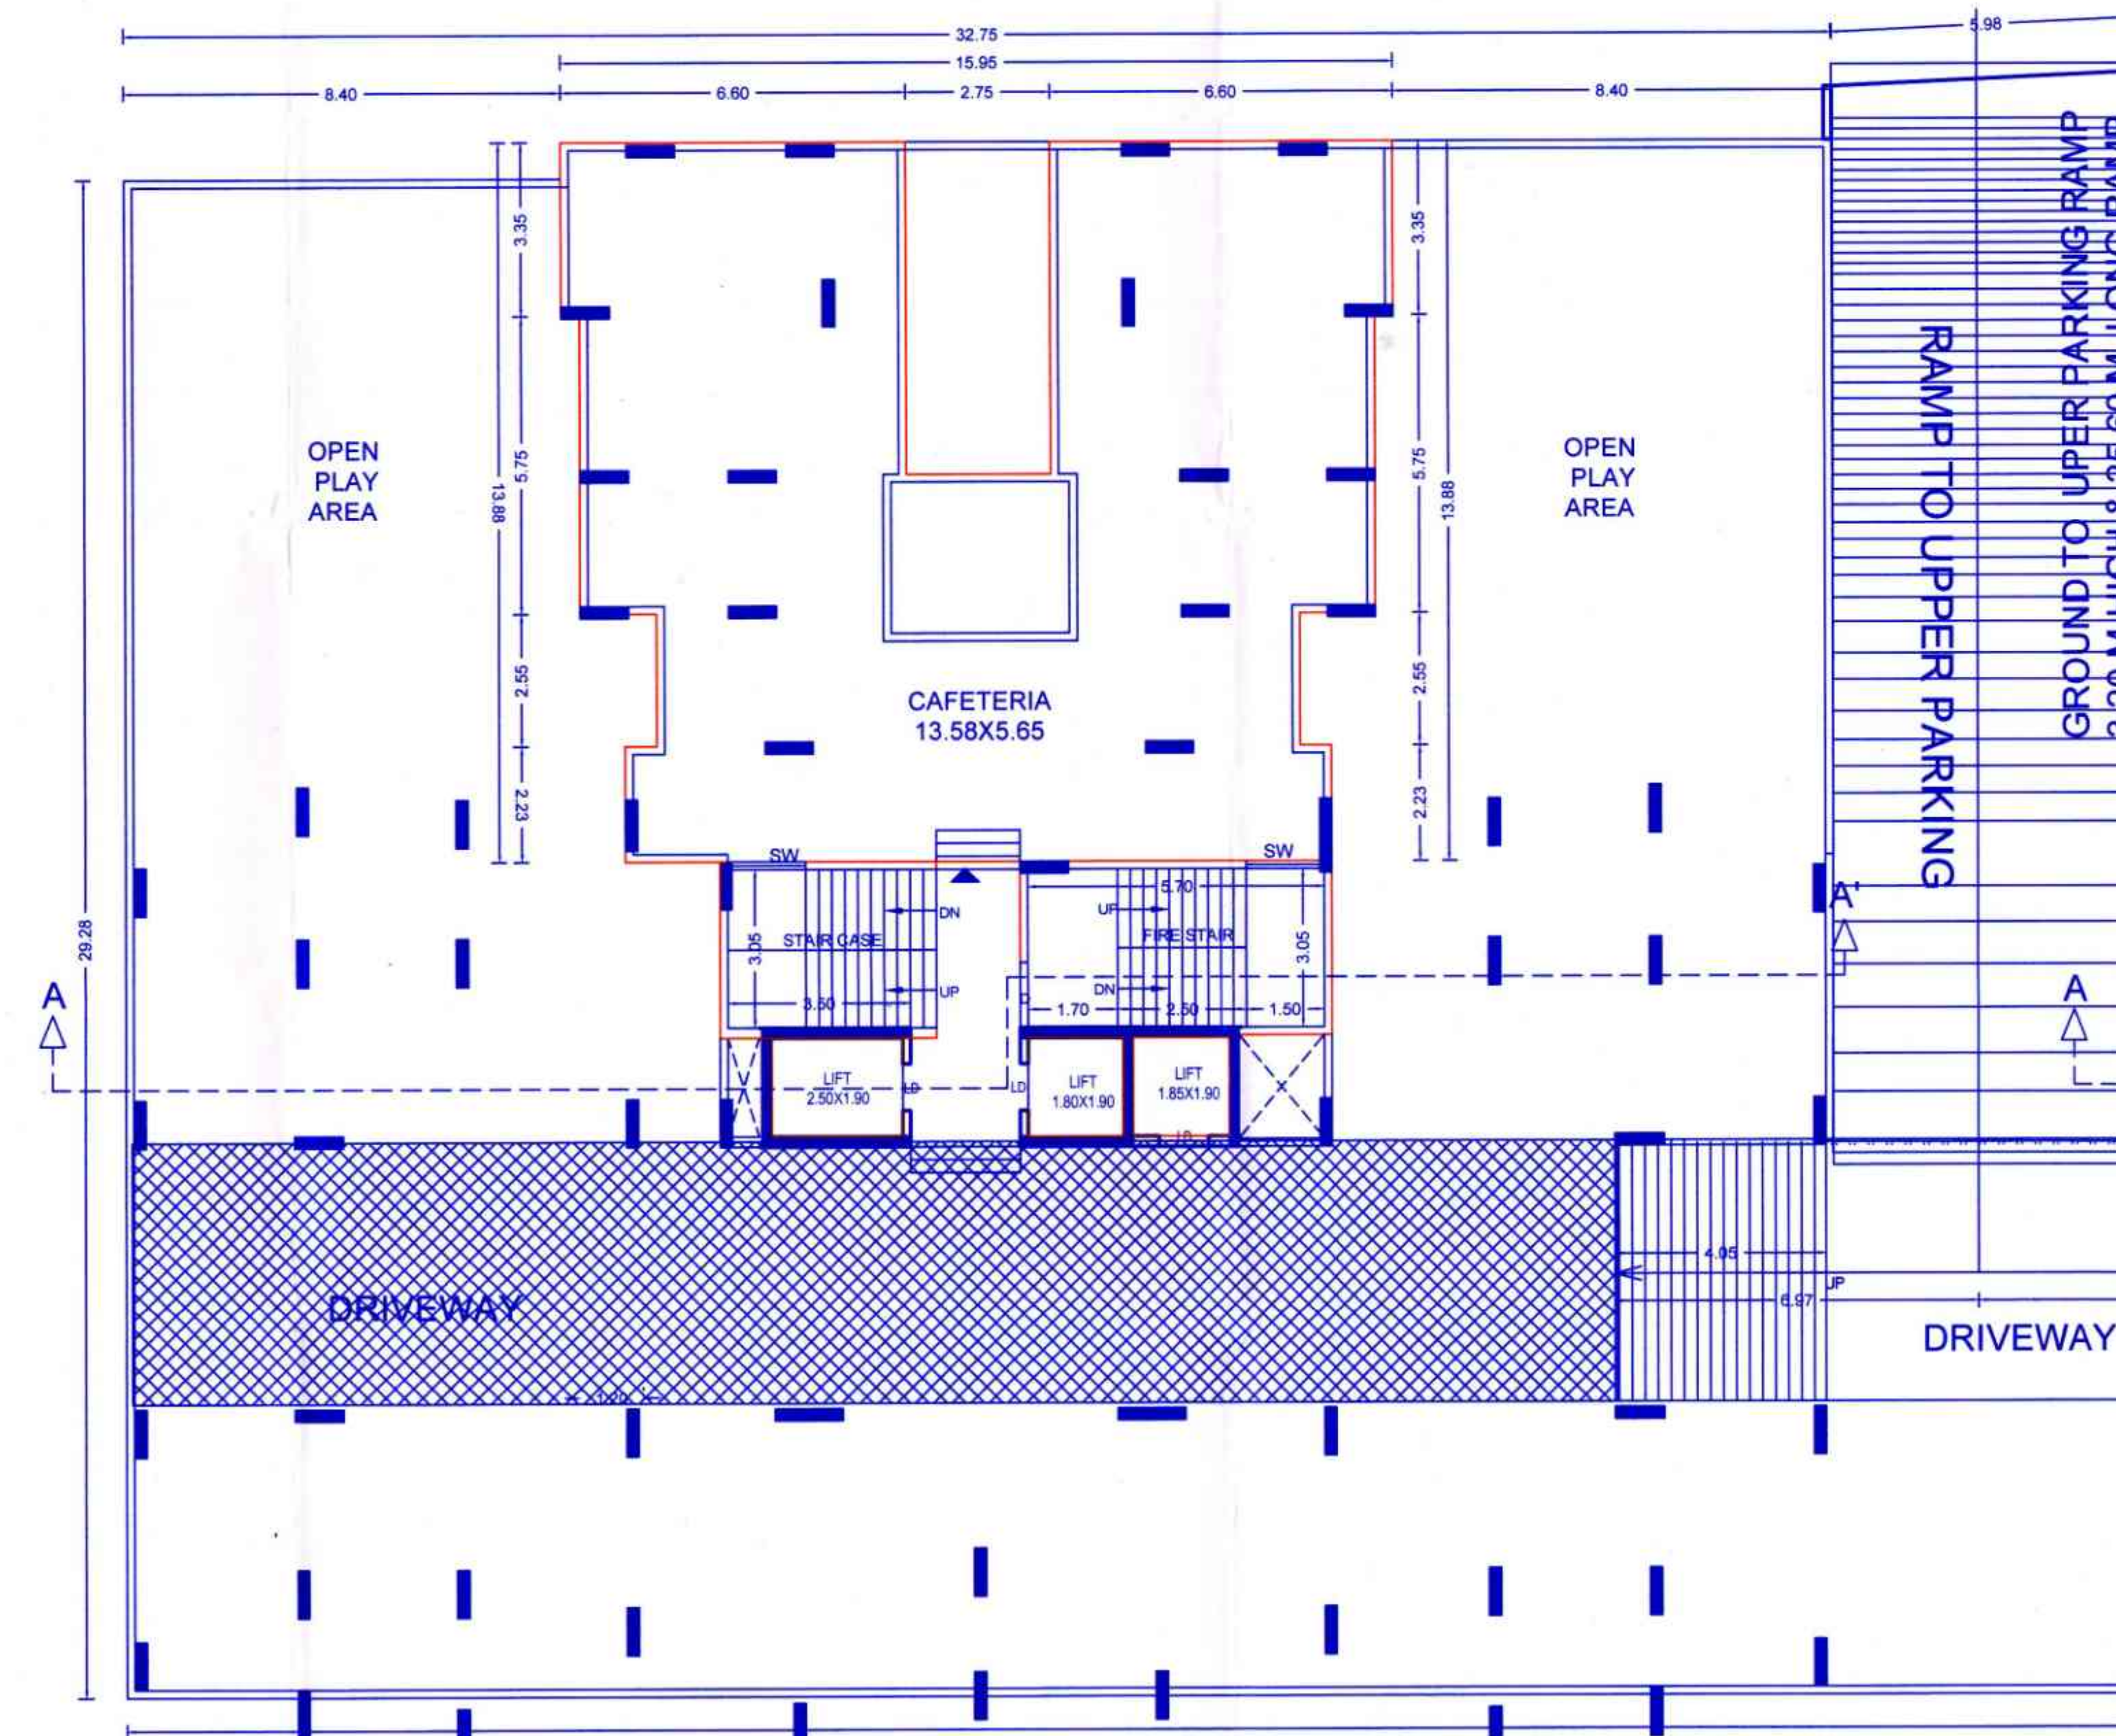


A WING-UPPER PARKING FLOOR PLAN

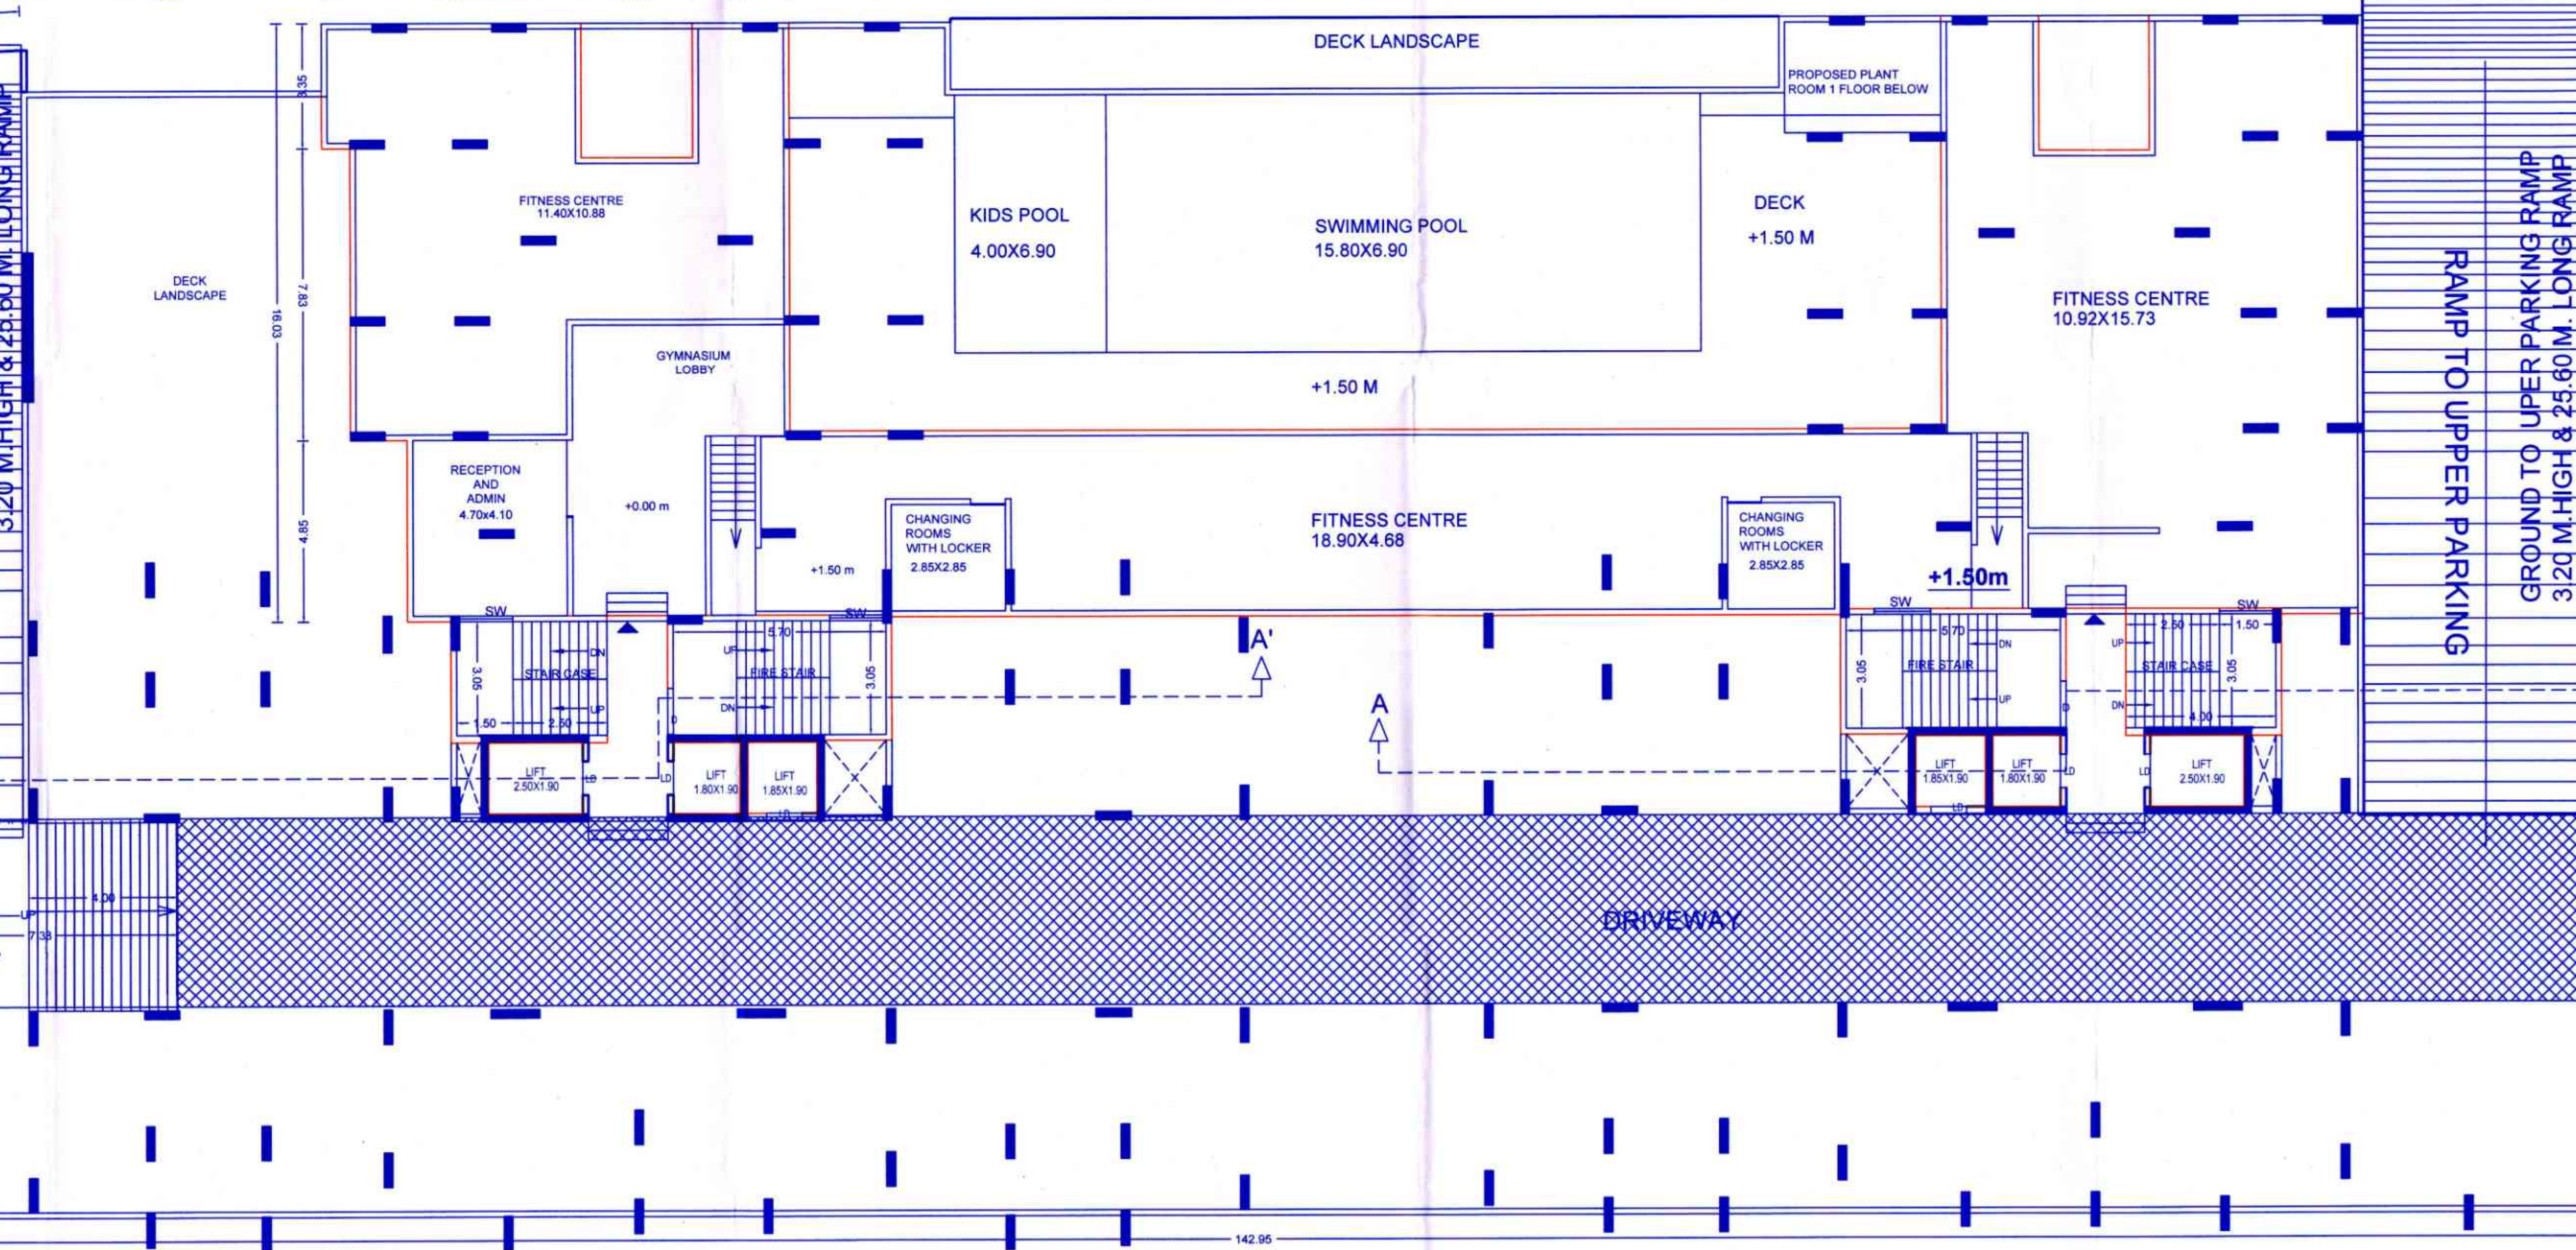


B WING-UPPER PARKING FLOOR PLAN

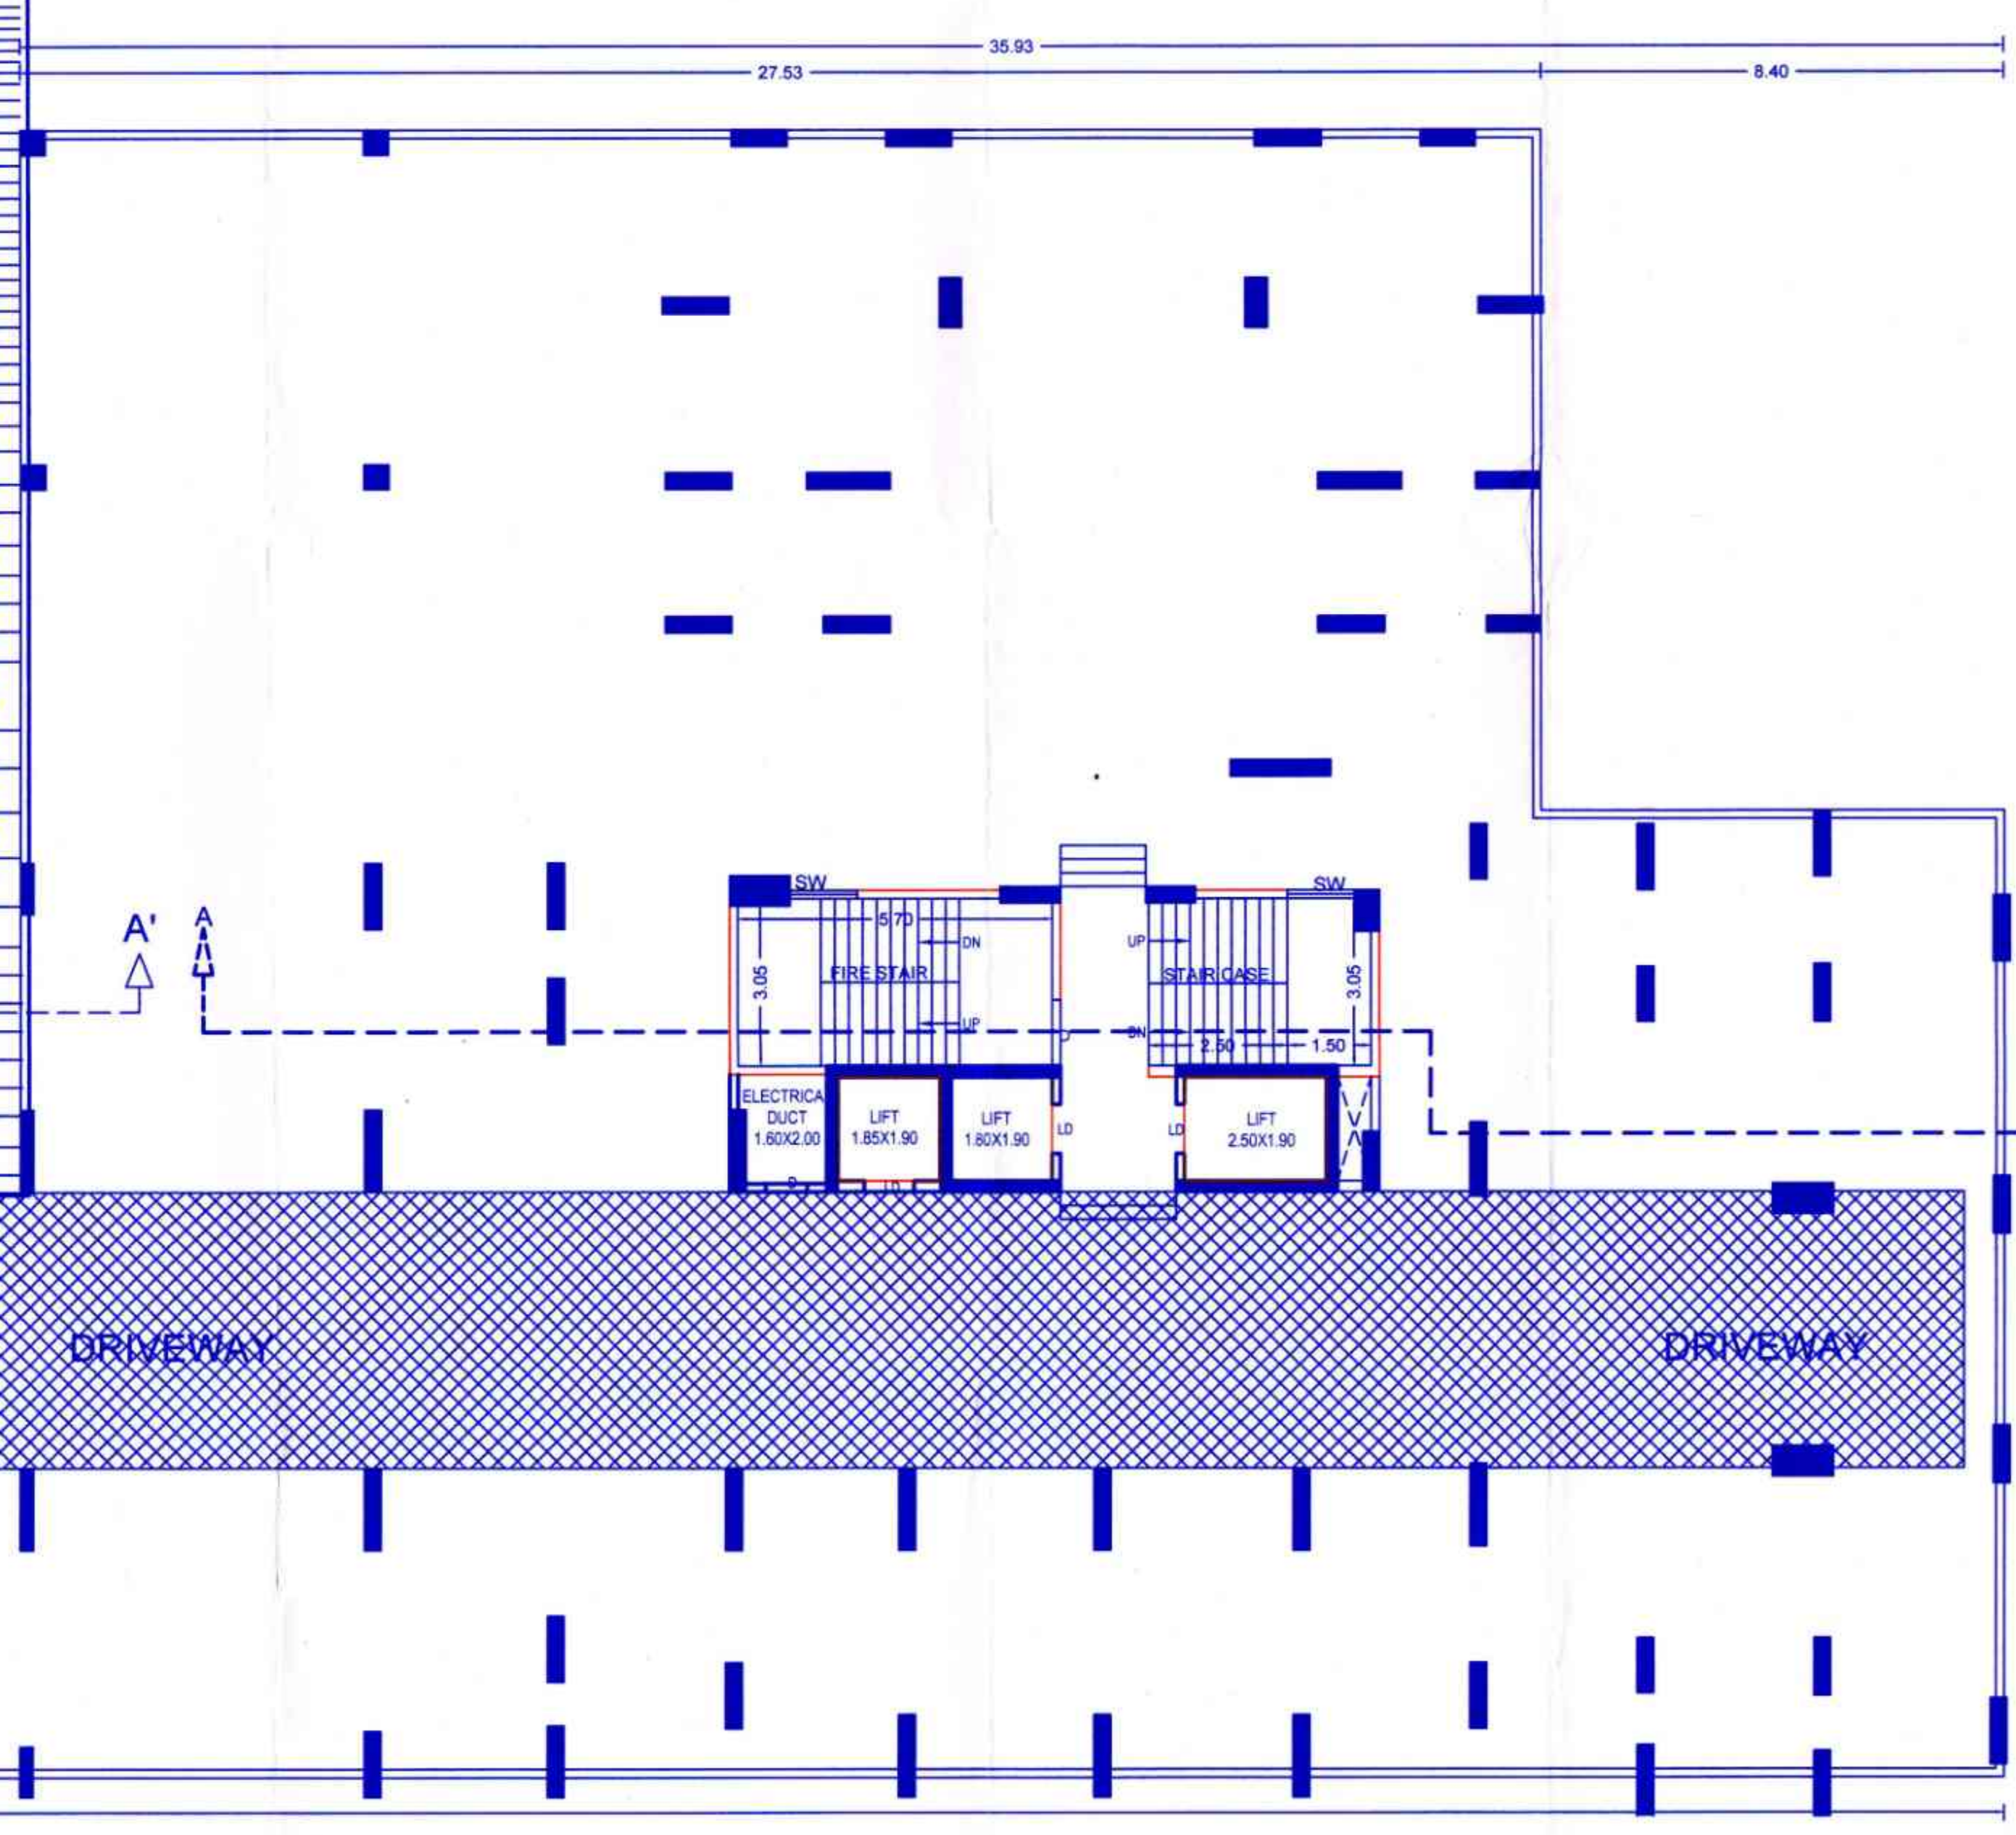

C WING-UPPER PARKING FLOOR PLAN

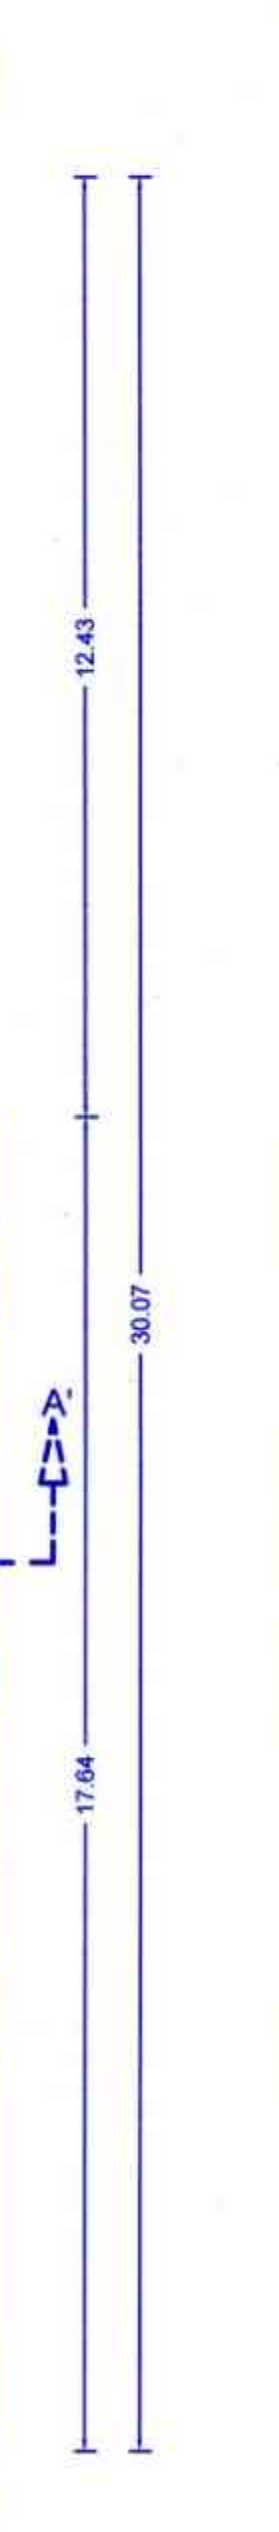


D WING-UPPER PARKING FLOOR PLAN

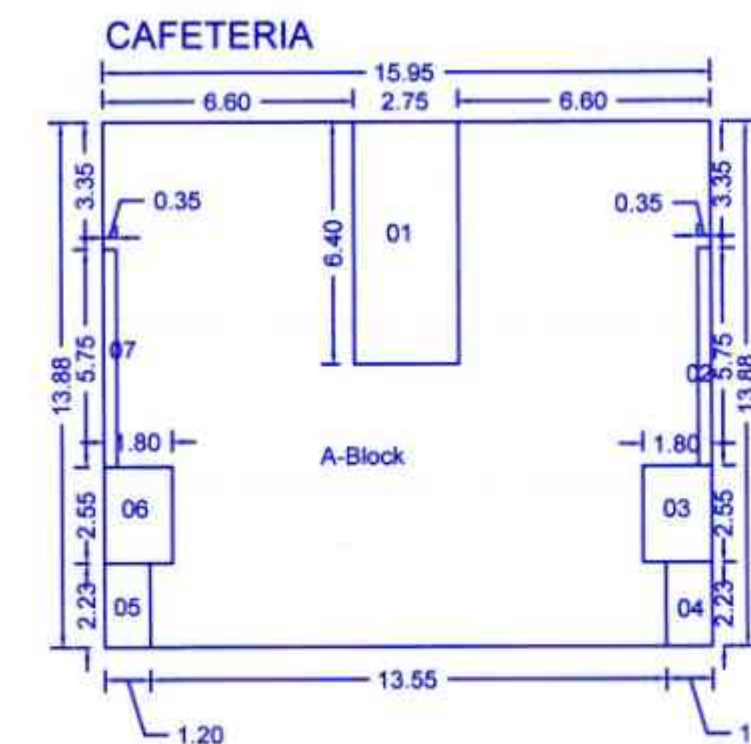


Polygon	Area
A-Block 15.95X13.88	221.35
01 2.75X0.40	17.60
02 5.75X0.35	2.01
03 2.55X1.80	4.59
04 2.23X1.20	2.68
05 2.23X1.20	2.68
06 2.55X1.80	4.59
07 5.75X0.35	2.01
TOTAL	185.22

Polygon	Area
A-Block 54.27x16.13	875.37
01 6.90x0.10	0.69
02 2.95x3.70	10.91
03 2.60x0.10	0.26
04 30.60x11.06	338.13
05 2.95x3.60	10.62
06 2.17x0.10	0.21
07 11.75x0.25	2.94
08 25.20x0.10	2.52
09 11.75x0.15	1.76
10 4.85x2.25	10.91
11 7.83x0.75	5.87
TOTAL	490.55

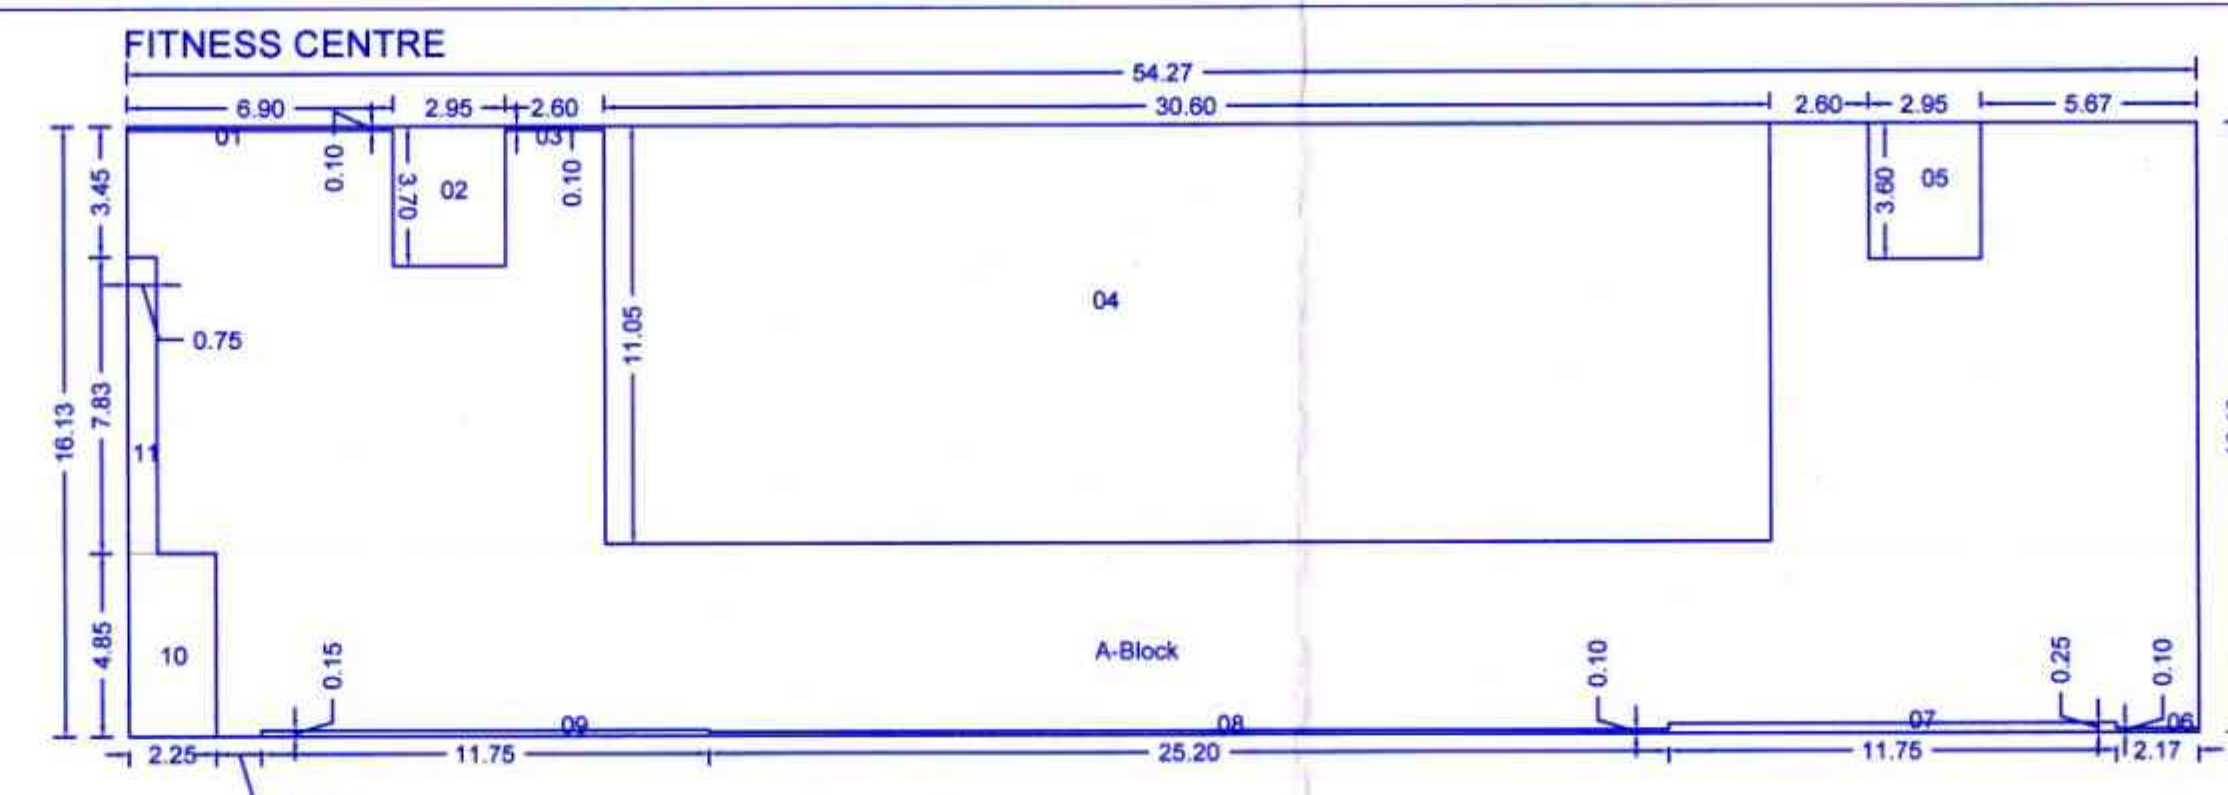


OWNER'S NAME: Mr. Vicky Dopal, Joginder & Mrs. Vansha Hemant Bhat Through (Pvt) Vigneshwari Realty Through Partner Mr. Sandip P. Raut
 PROJECT: SURVEY NO: 27A/1A, 2/5 HISSA NO: CTS NO: 19/03/2022
 PLOT NO: 19/03/2022
 ARCHITECT: MR. SATYAJEET R. NAMDAR, ARCHITECTS P. PUNSAVAKAR
 ARCHITECT'S SIGN: [Signature]
 JOB NO. DRG. NO. SCALE DRAWN BY CHECKED BY
 INWARD NO. DATE 20-04-2022
 KEY NO. SHEET NO. 04/17

BUILDING: (PODIUM PARKING) A+B+C+D WING
 STAMP OF APPROVAL 04/17
 Sanctioned No. B.P. / Main Road / 19/03/2022
 Subject to conditions mentioned in the
 Office Order No. 19/03/2022
 Date: 19/03/2022
 Building Permits Dept. PUNE, PUNE-18

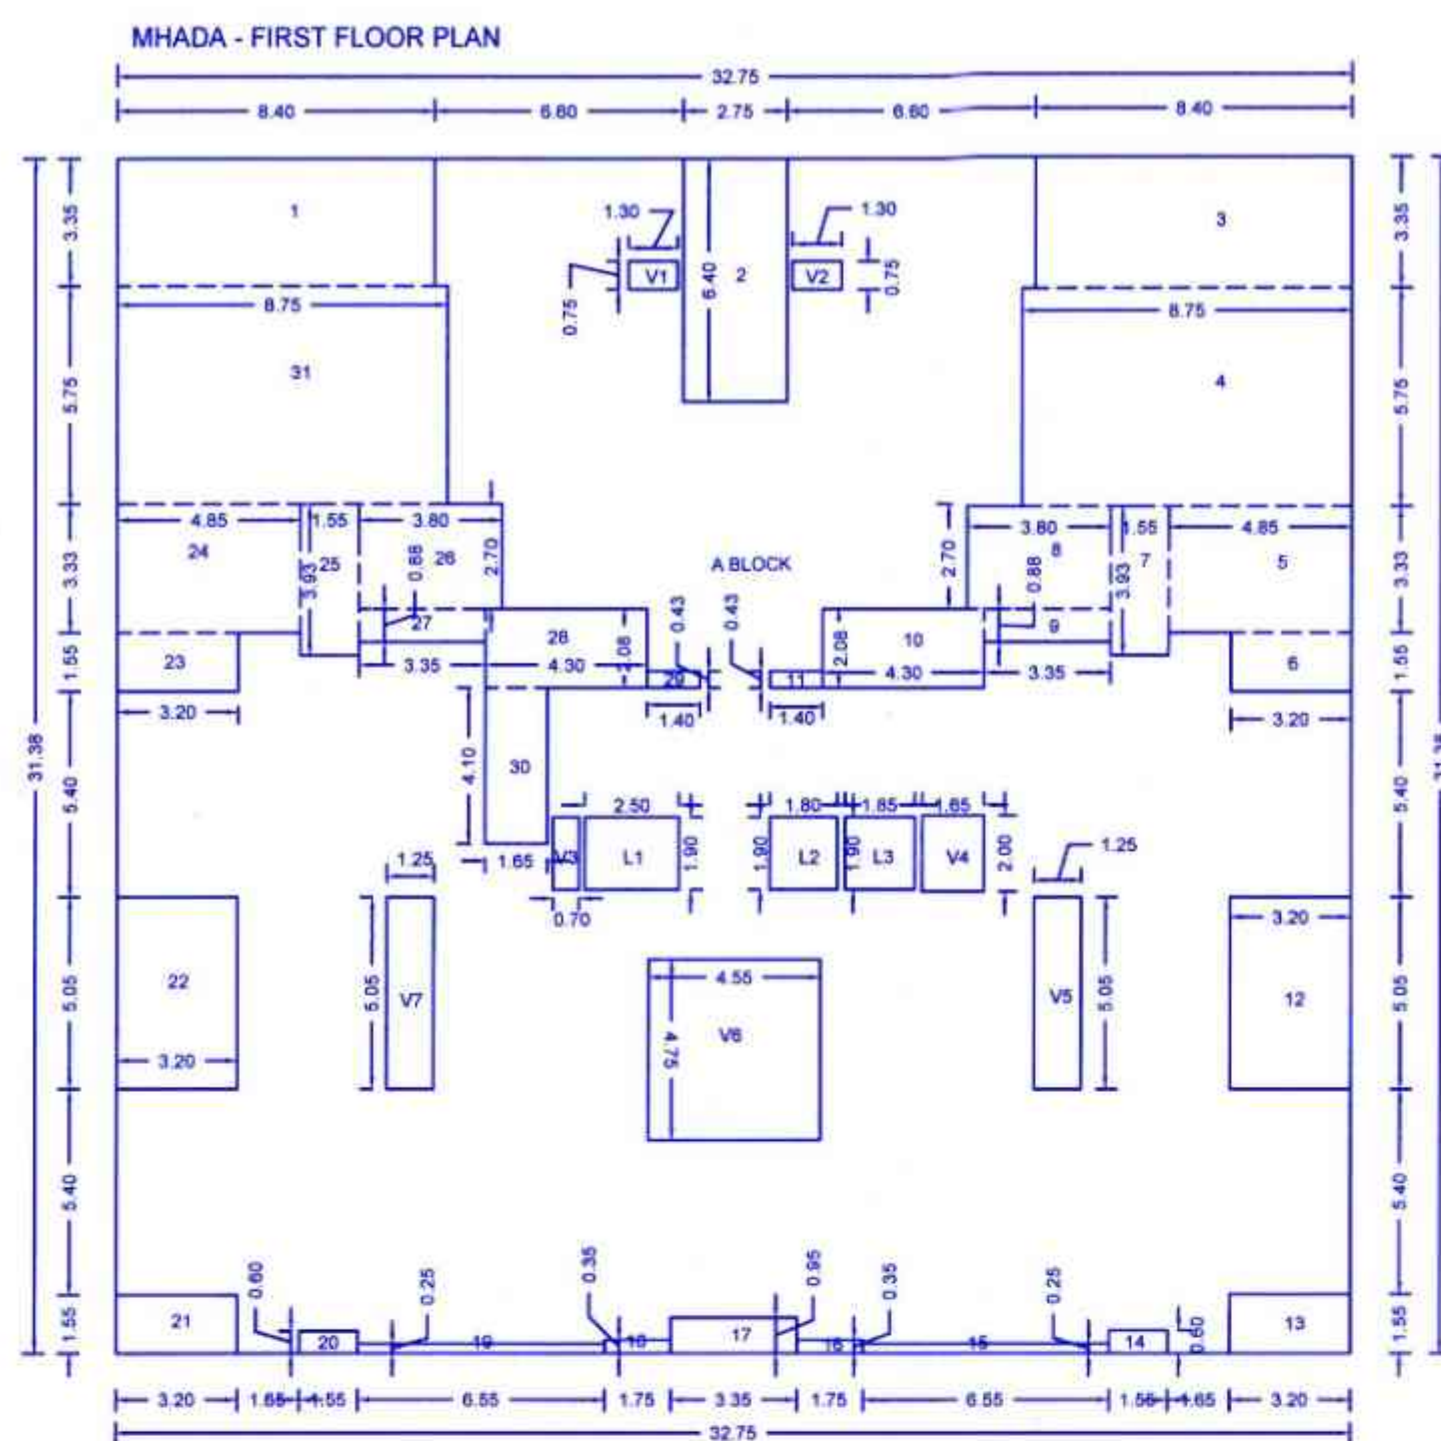

Polygon	Area	Polygon	Area
A-Block 32.75x31.38	1027.69	22	3.20x5.05
01	8.40x3.35	23	3.30x4.85
02	2.75x6.40	24	3.30x1.55
03	8.40x3.35	25	3.30x4.85
04	8.75x5.75	26	3.30x1.55
05	4.85x3.33	27	3.30x2.70
06	3.20x1.55	28	3.30x2.88
07	3.93x1.55	29	4.30x2.08
08	3.80x2.70	30	4.10x1.65
09	3.35x0.88	31	5.75x8.75
10	4.30x2.08	L1	2.50x1.90
11	1.40x0.43	L2	1.80x1.90
12	3.20x5.05	L3	1.85x1.90
13	3.20x1.55	L4	1.65x2.00
14	0.60x1.55	L5	1.25x5.05
15	0.25x6.55	L6	1.25x5.05
16	0.35x1.75	L7	1.25x5.05
17	0.95x3.35	L8	1.25x5.05
18	0.35x1.75	L9	1.25x5.05
19	0.25x6.55	L10	1.25x5.05
20	0.60x1.55	L11	1.25x5.05
21	3.20x1.55	L12	1.25x5.05
	4.96	Total	642.27

Polygon	Area	Polygon	Area
A-Block 32.75x31.38	1027.69	20	3.30x4.85
01	8.40x3.35	21	3.30x1.55
02	2.75x6.40	22	3.80x2.70
03	8.40x3.35	23	3.35x0.88
04	8.75x5.75	24	4.30x2.08
05	4.85x3.33	25	1.40x0.43
06	3.93x1.55	26	4.10x1.65
07	3.80x2.70	27	5.75x8.75
08	3.35x0.88	L1	2.50x1.90
09	4.30x2.08	L2	1.80x1.90
10	1.40x0.43	L3	1.85x1.90
11	3.20x5.05	L4	1.30x0.75
12	0.60x1.55	L5	1.25x5.05
13	0.25x6.55	L6	1.25x5.05
14	0.35x1.75	L7	1.25x5.05
15	0.95x3.35	L8	1.25x5.05
16	0.35x1.75	L9	1.25x5.05
17	0.25x6.55	L10	1.25x5.05
18	0.60x1.55	L11	1.25x5.05
	0.93	Total	662.11

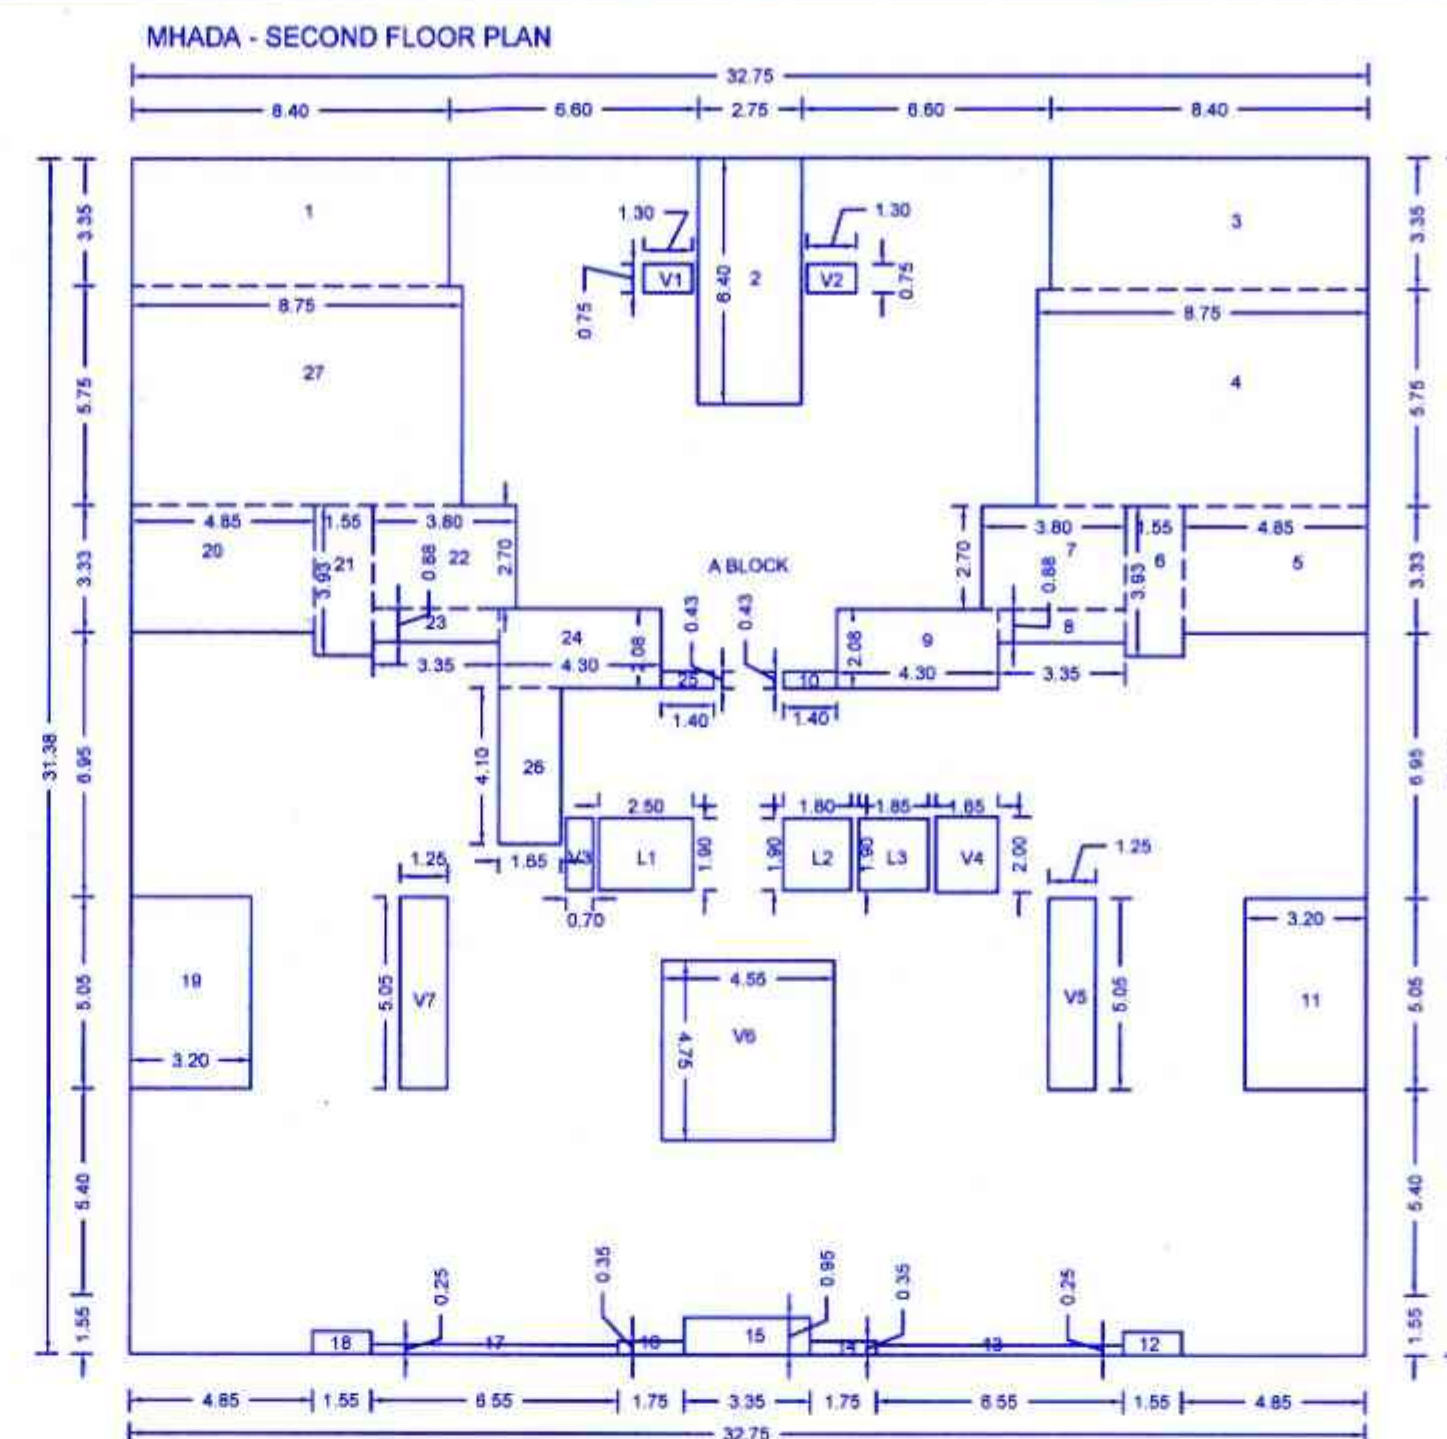

BUILDING: (A WING - FLOOR PLAN)

STAMP OF APPROVAL 05/17

Sanctioned No. B.P./Mamurdi/23/2022

Subject to conditions mentioned in the Office Order No. 19/03/2022

Date: 19/03/2022

Excise & Taxation Officer, Mamurdi, Pune-18

OWNERS NAME: Mr. Vinay Gopal Jogekar & Mrs. Varsha Hemant Bhat Through (PAH) Vighnaharta Realty Through Partner Mr. Sandip m. Raut, Vijendra Raut, Dinesh Raut, Ganesh Raut

OWNERS SIGN: [Signature]

PROJECT: SURVEY NO: 2/7A/1A, 2/5 HISSA NO: PLOT NO: CTS NO: DESCRIPTION: VILLAGE - MAMURDI

ARCHITECT: I.P. ASSOCIATES ARCHITECTS SIGN: MR. SATYAJEET R. INAMDAR, AR ADITYA A. PUNGAVKAR, [Signature]

JOB NO. DRG. NO. SCALE DRAWN BY CHECKED BY

INWARD NO. DATE 20-04-2022

KEY NO. SHEET NO. 05/17

