










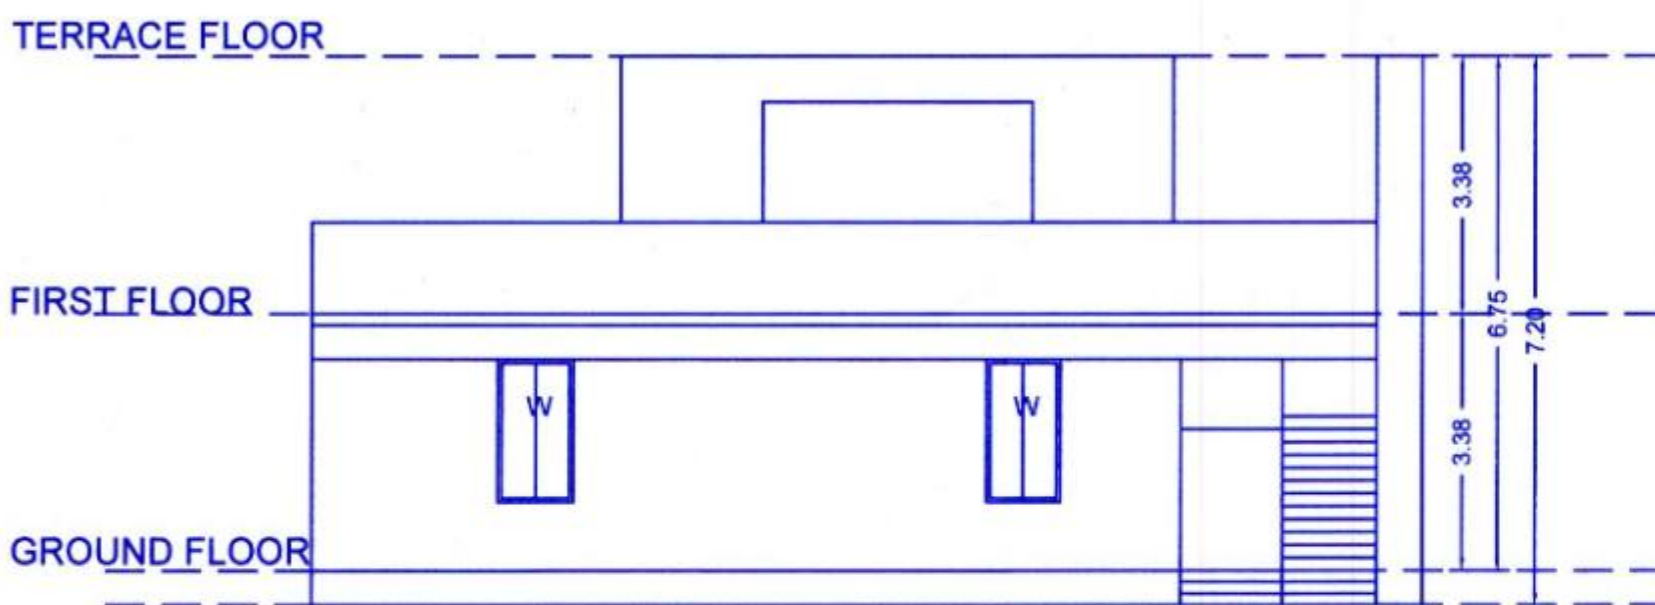


ELEVATION

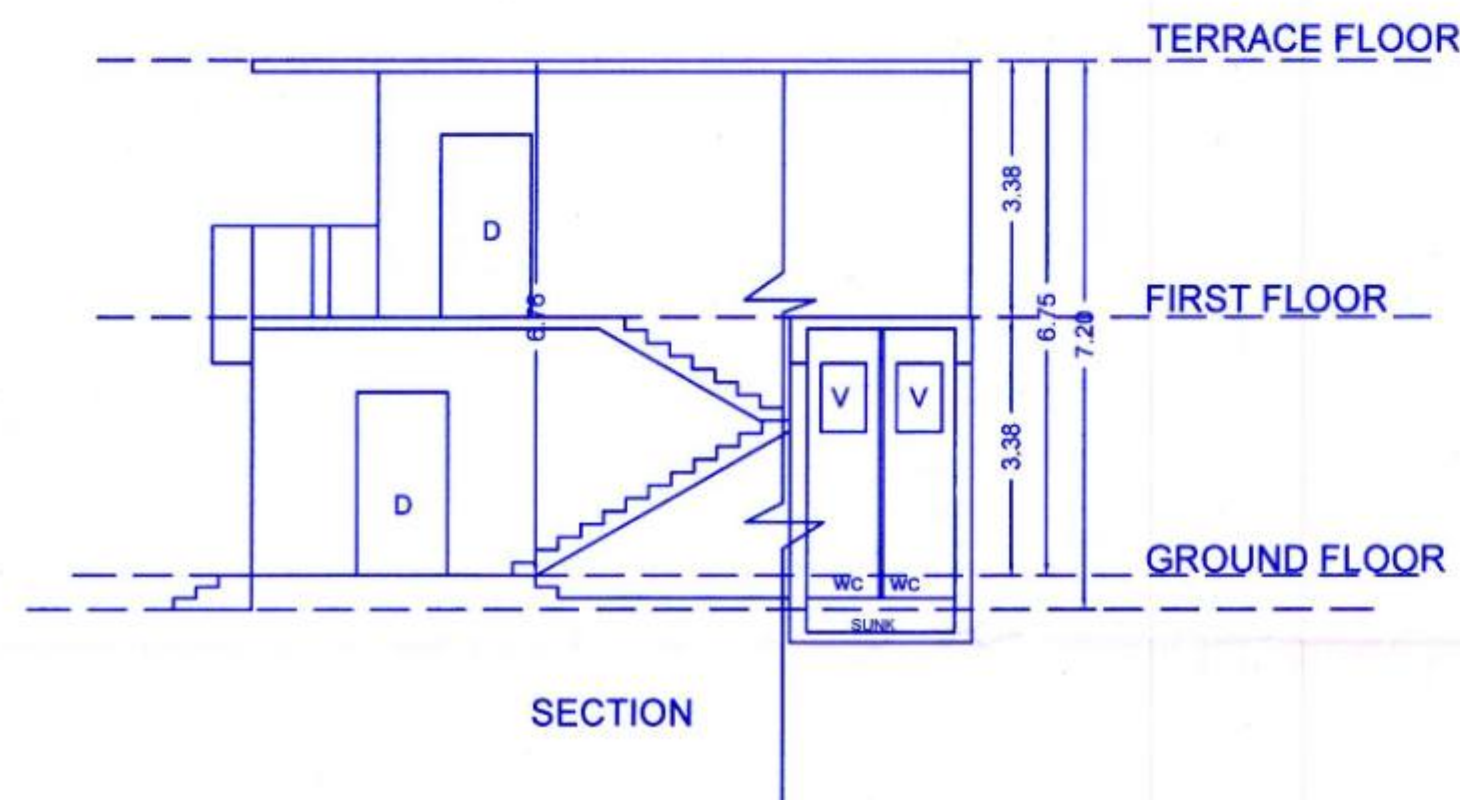

SECTION

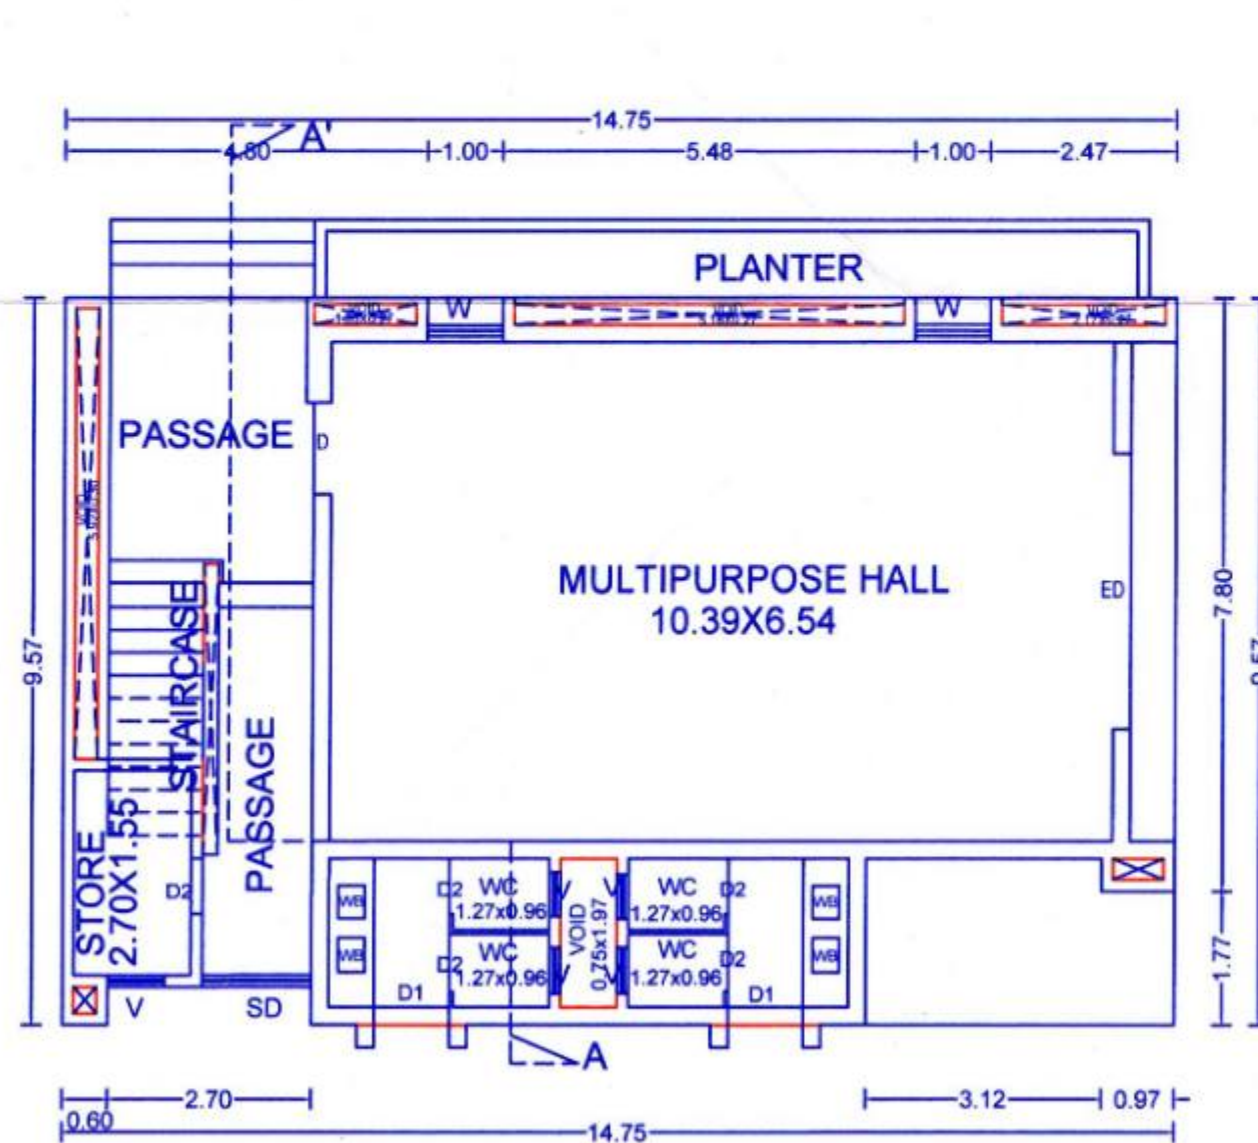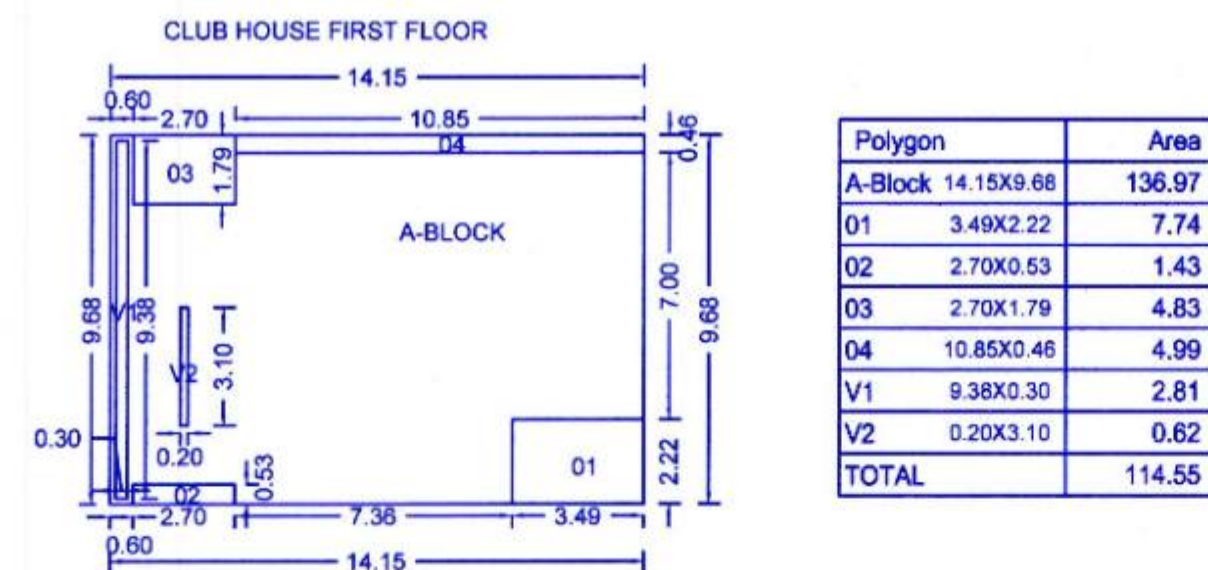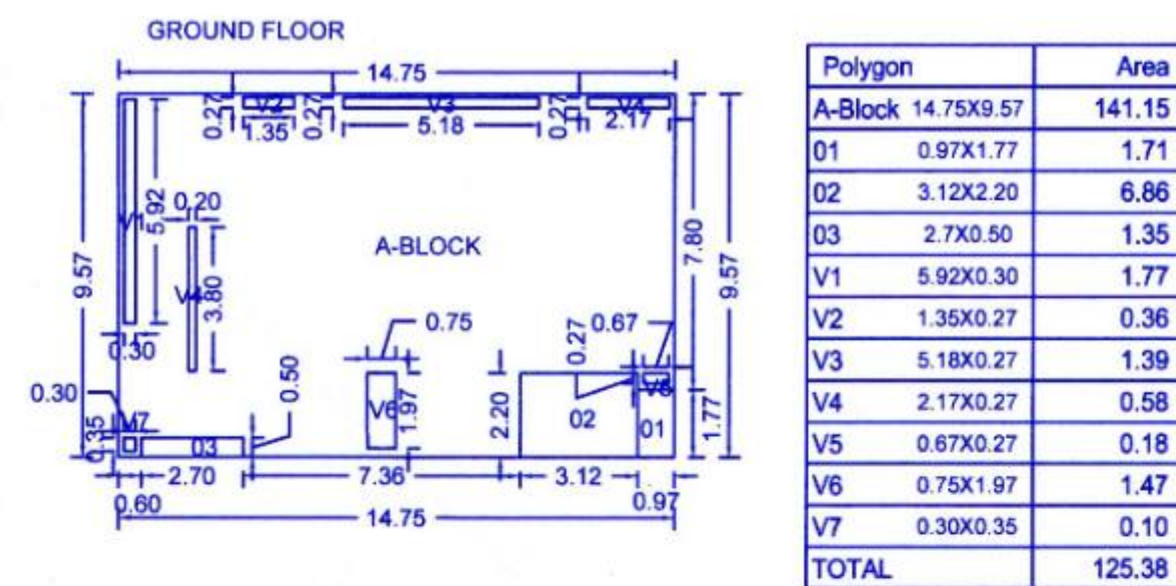


CLUB HOUSE- GROUND FLOOR PLAN

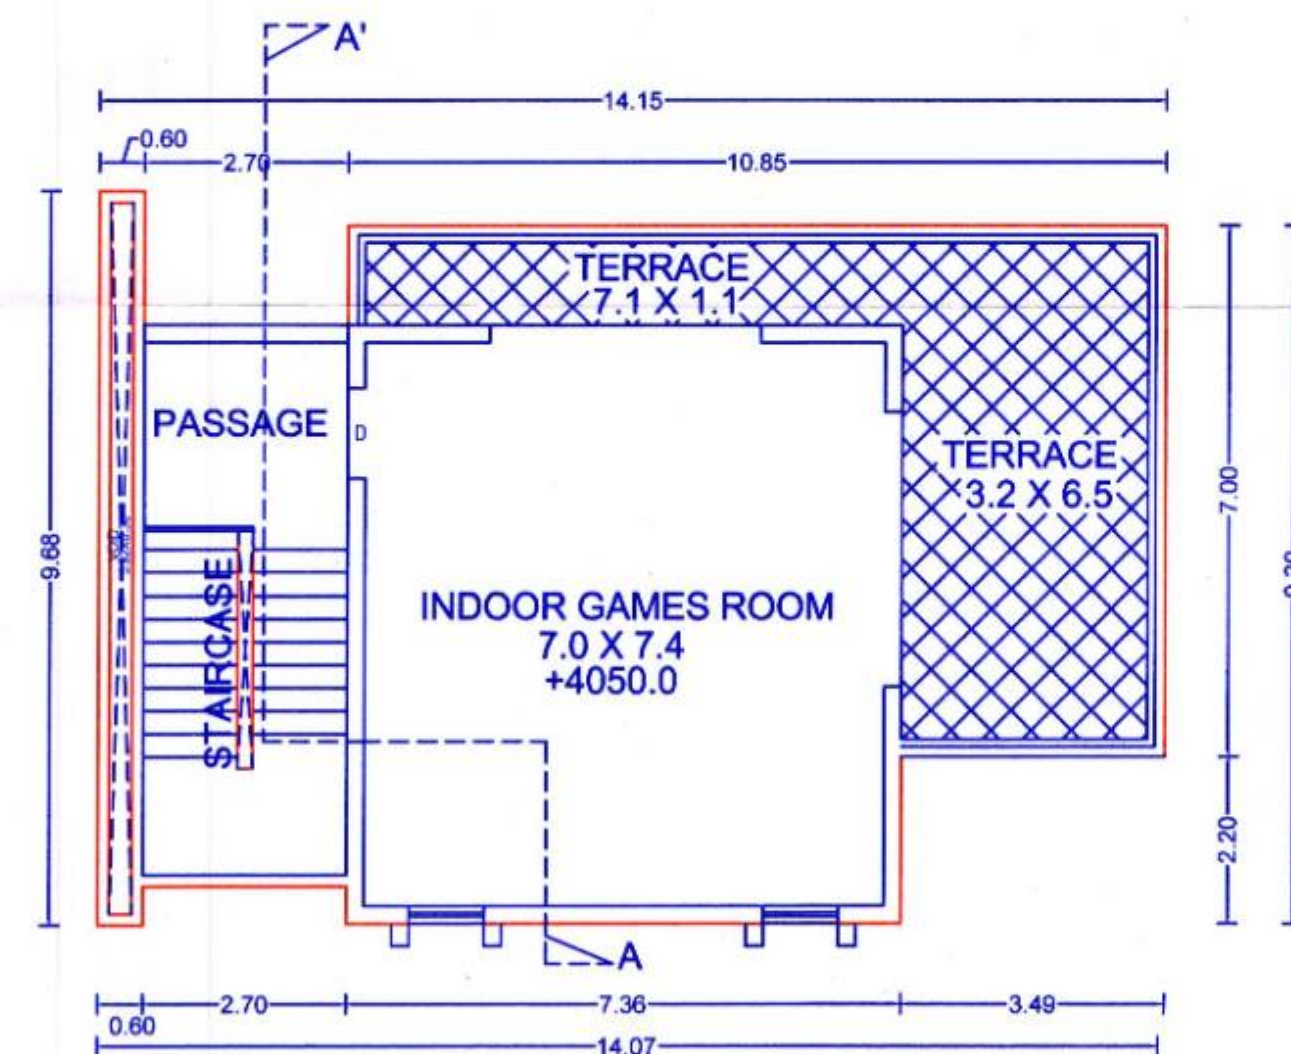


FIRST FLOOR PLAN

(COMM.BUILDING)

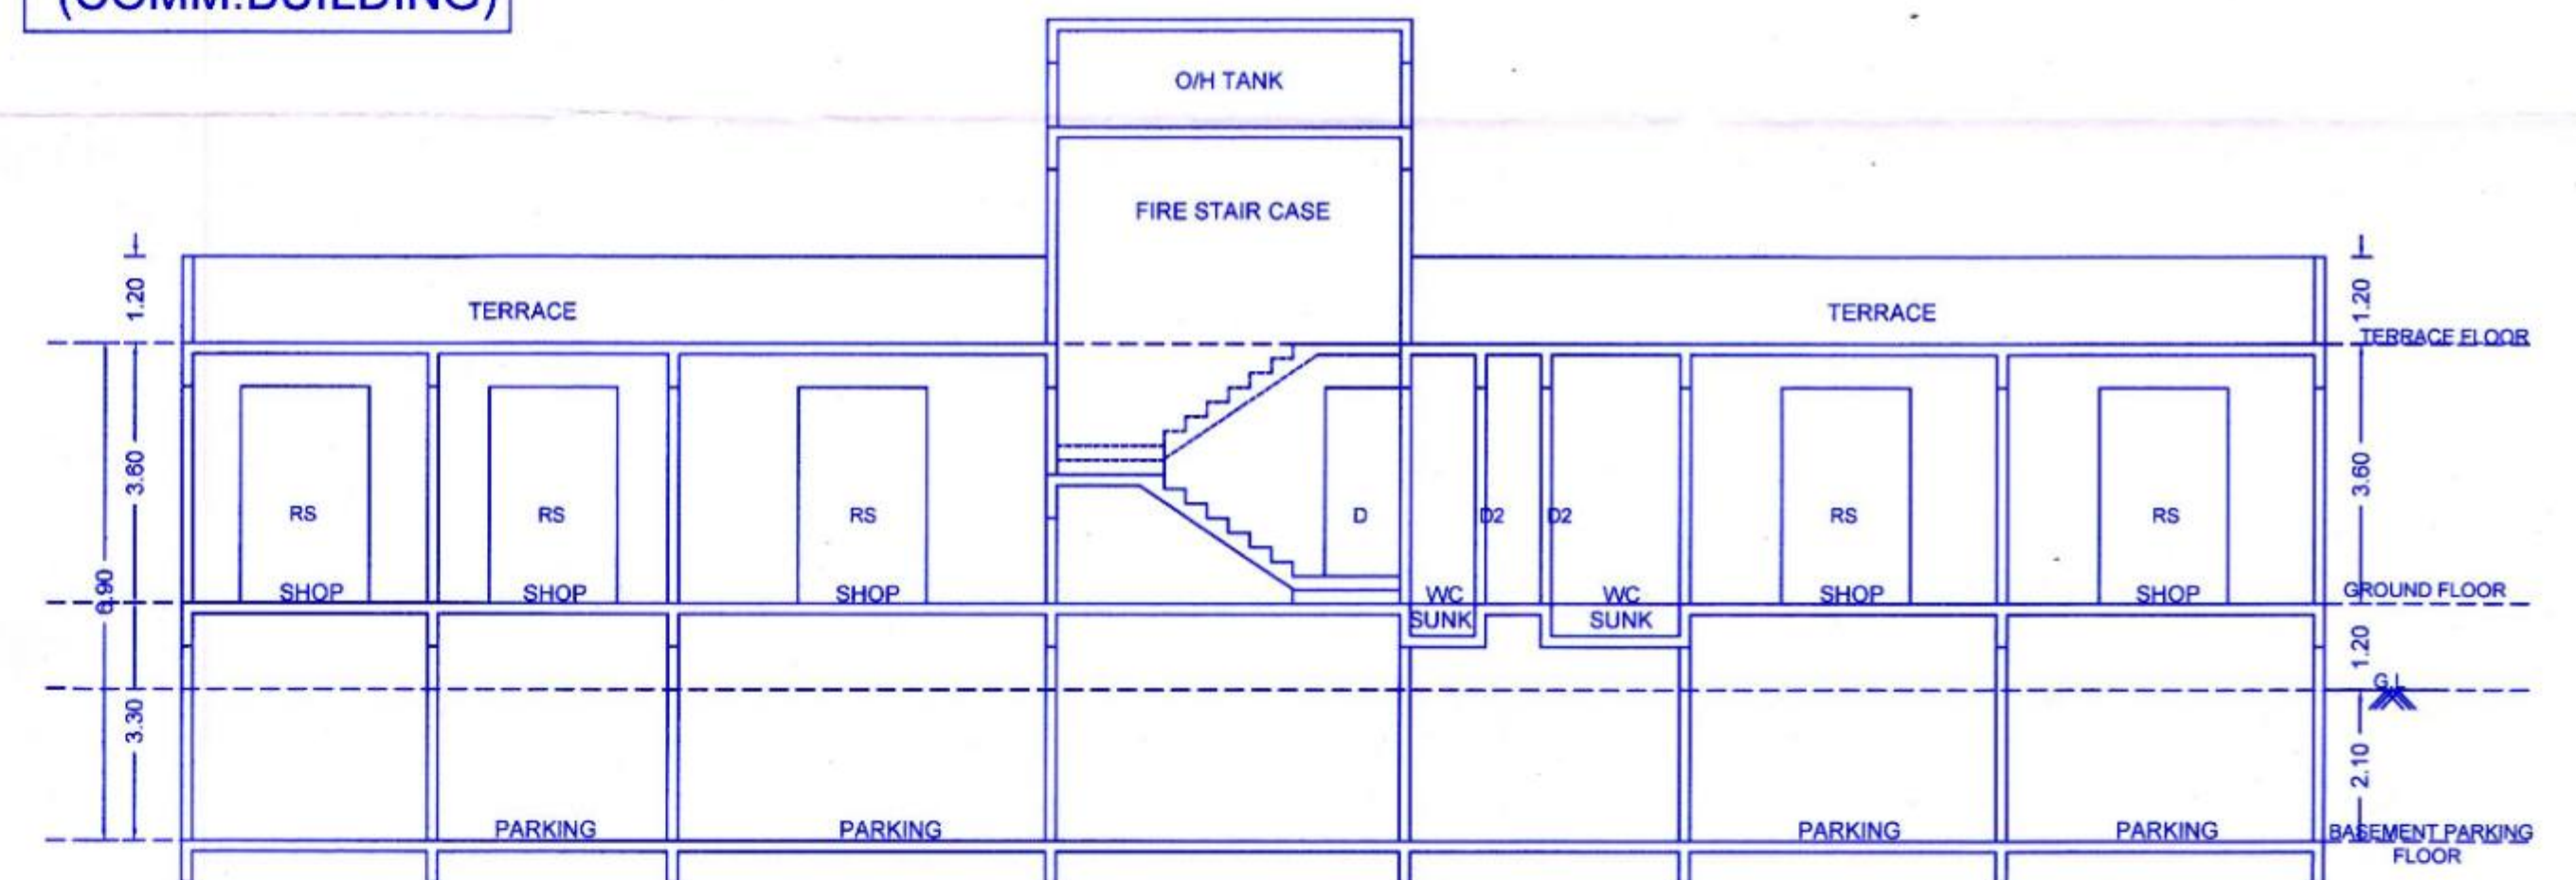

(COMM.BUILDING) - SECTION A-A'

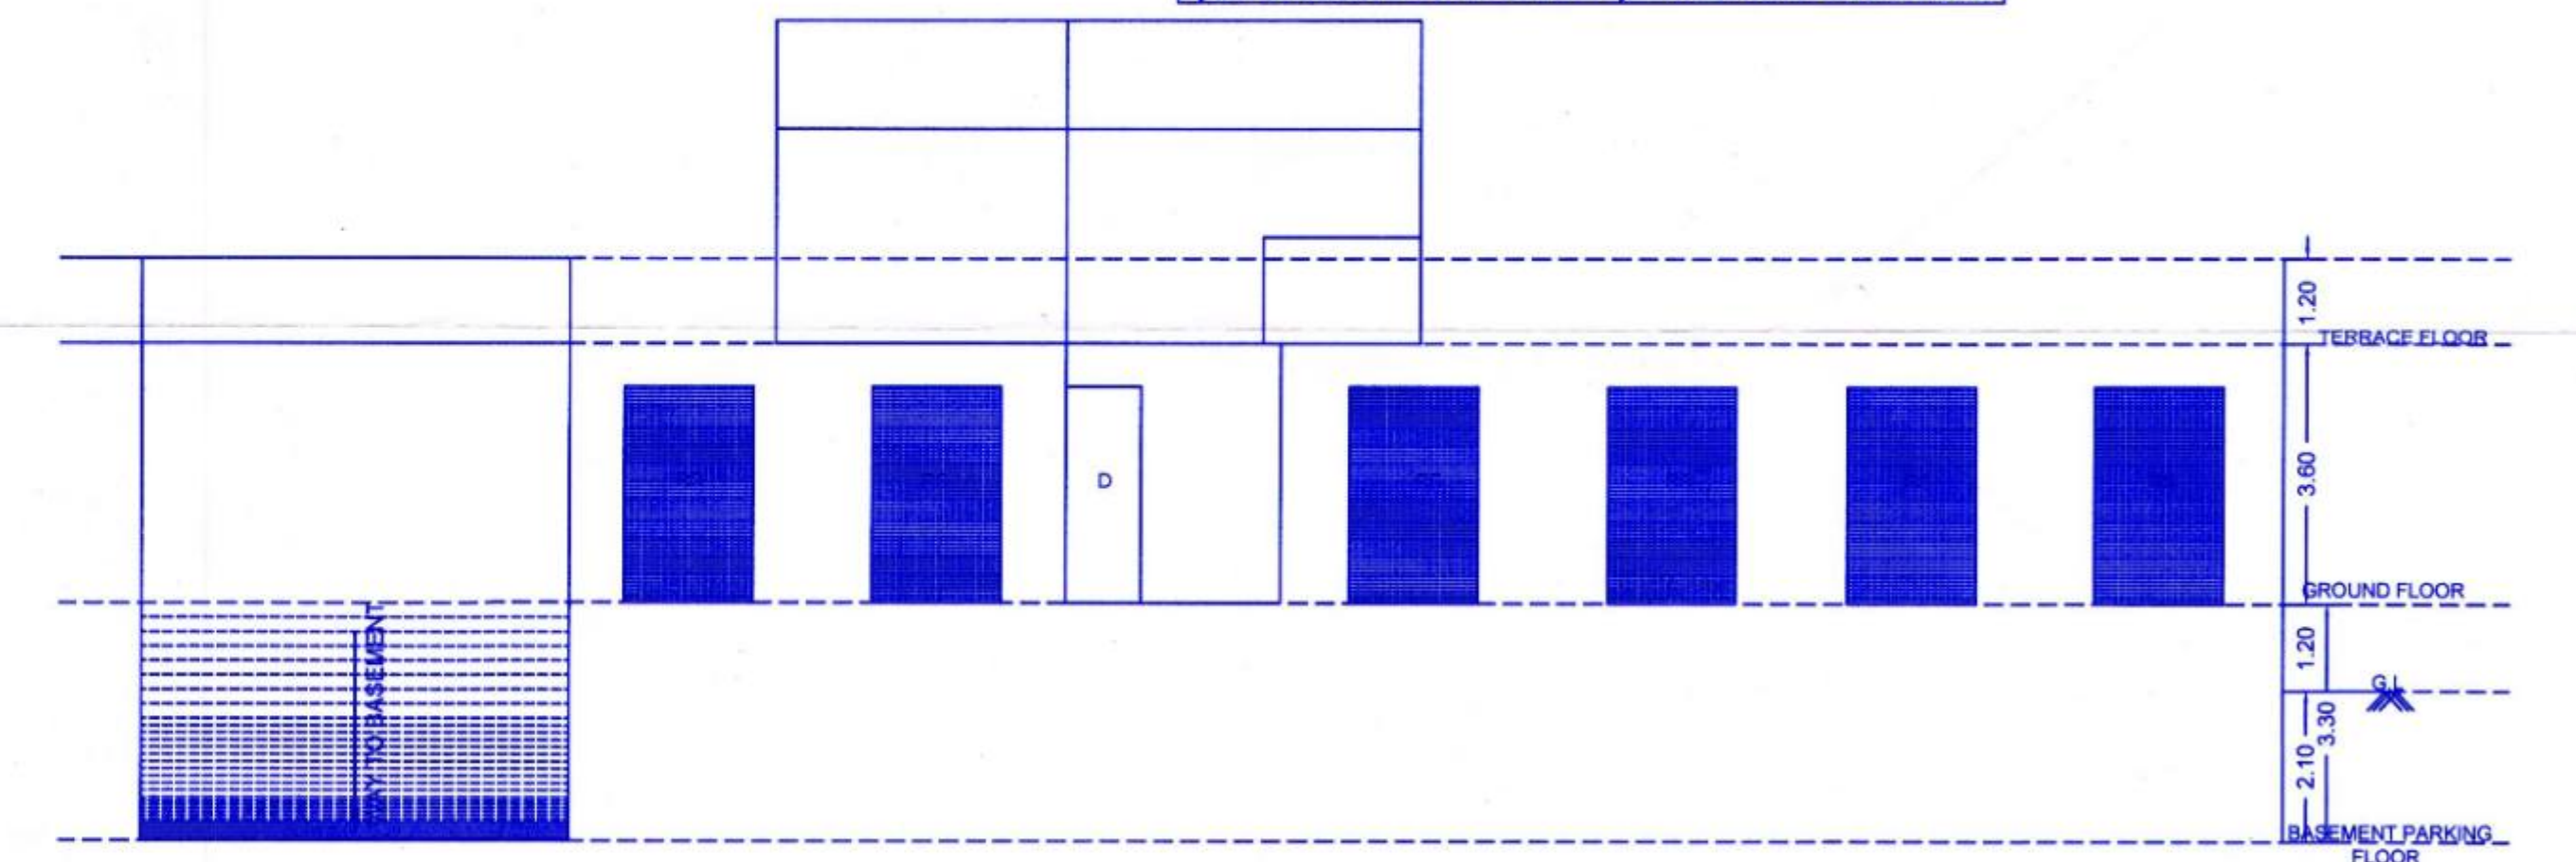

(COMM.BUILDING) - ELEVATION (WEST SIDE)

BUILDING: (CLUB HOUSE-COMM.BUILDING.)

STAMP OF APPROVAL 17/17

Sanctioned No. B.P/Mamurdi/25/2022

Subject to conditions mentioned in the Office Order No. 19/07/2022

aven dated 19/07/22

Pirapri

Date 19/07/22

Building: Pimpri Chinchwad Municipal Corporation

Plot No. 411/018

Building Permission Dept. PCMC, Pimpri, Pune-18

OWNER'S NAME: Mr. Vinay Gopal Joglekar & Mrs. Varsha Hemant Bhat Through (PAH) Vighnashanti Realty Through Partner Mr. Sandip M. Raut Vijendra Raut, Dinesh Raut & Ganesh Gayade

OWNER'S SIGN: [Signature]

PROJECT: [Signature]

SURVEY NO: 2/7A/1A, 2/5

PLOT NO: [Blank]

DESCRIPTION: VILLAGE - MAMURDI

ARCHITECT: I.P. ASSOCIATES

MR. SATYAJEET R. INAMDAR, AR ADITYA A. PUNGAVKAR,

ARCHITECT'S SIGN: [Signature]

JOB NO. DRG. NO. SCALE DRAWN BY CHECKED BY

1:100

INWARD NO. [Blank]

DATE 20-04-2022

KEY NO. [Blank]

SHEET NO. 17/17