



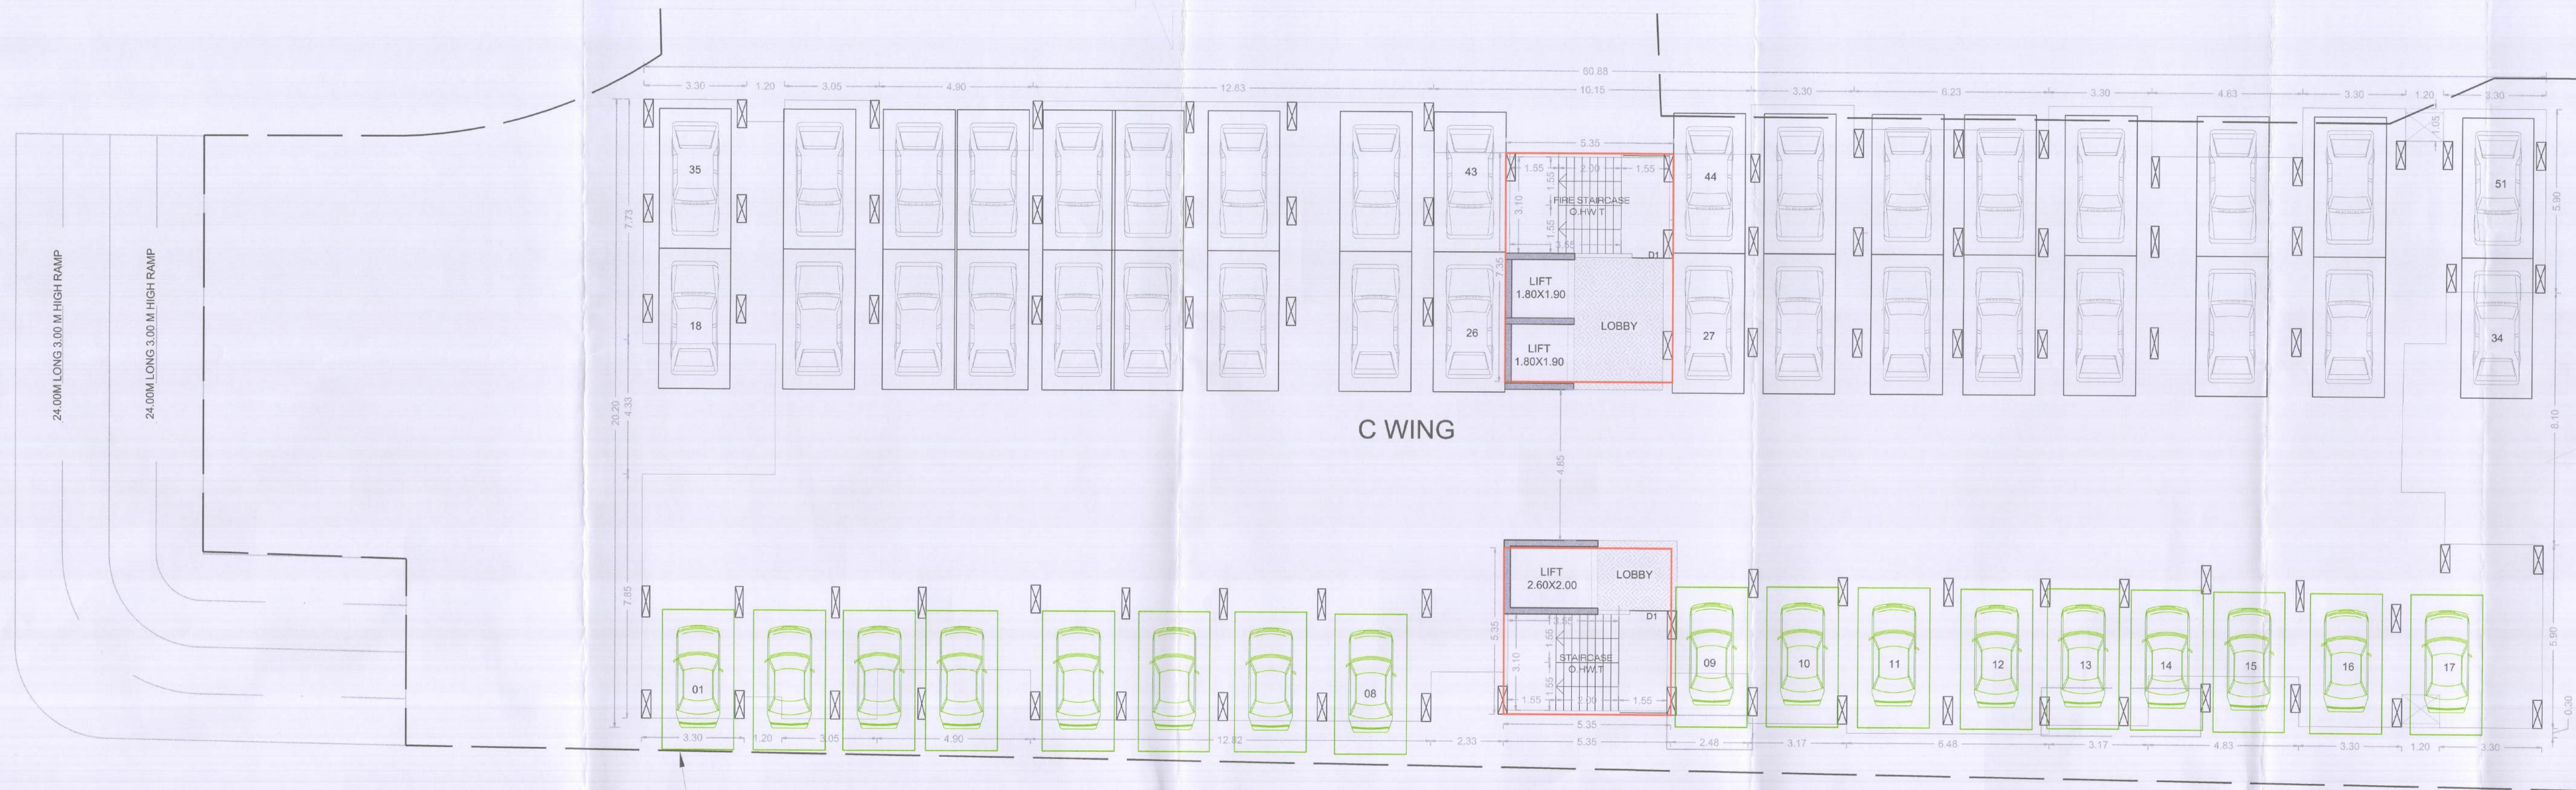

PARKING FLOOR PLAN

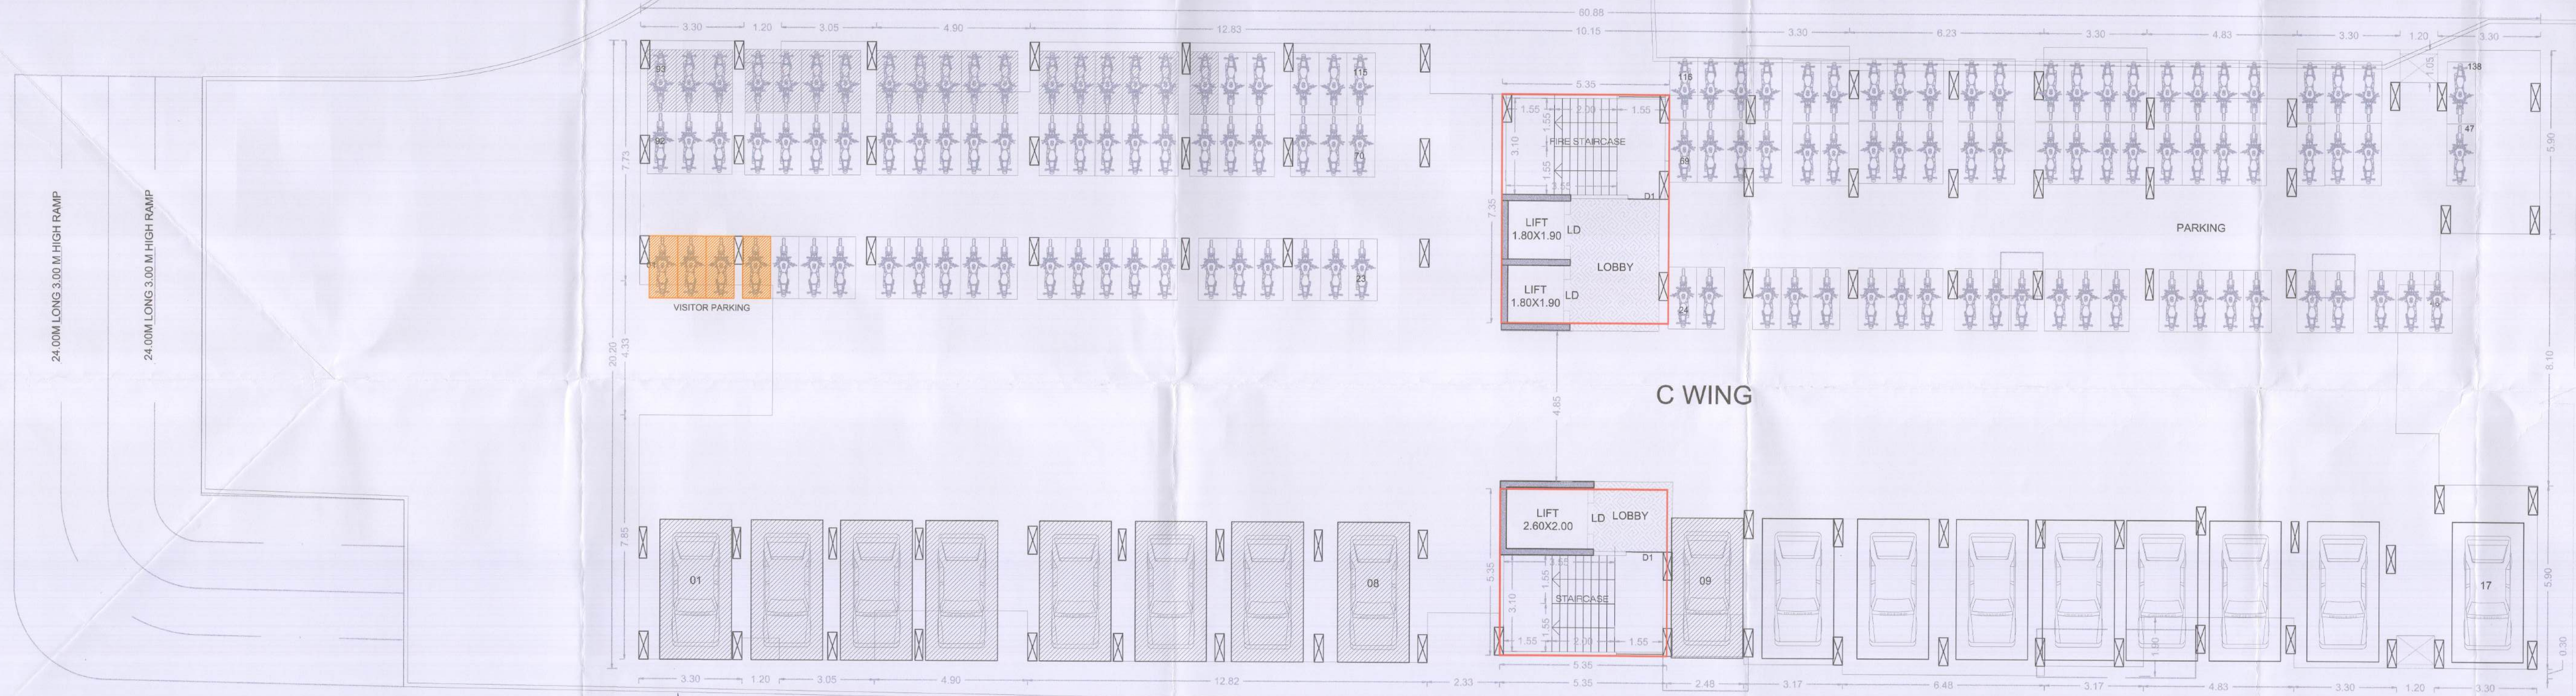

PODIUM FLOOR PLAN


BUILDING :- WING C

STAMP OF APPROVAL

Sanctioned No. B.P./Dudulgaon/33/2024  
Subject to conditions mentioned in the  
Office Order No.  
aven dated 13/06/2024  
Pimpri  
Date : 13/06/2024

O. C. Signed by  
City Engineer

City Engineer  
Building Permission Dept.  
PCMC, Pimpri, Pune-18.

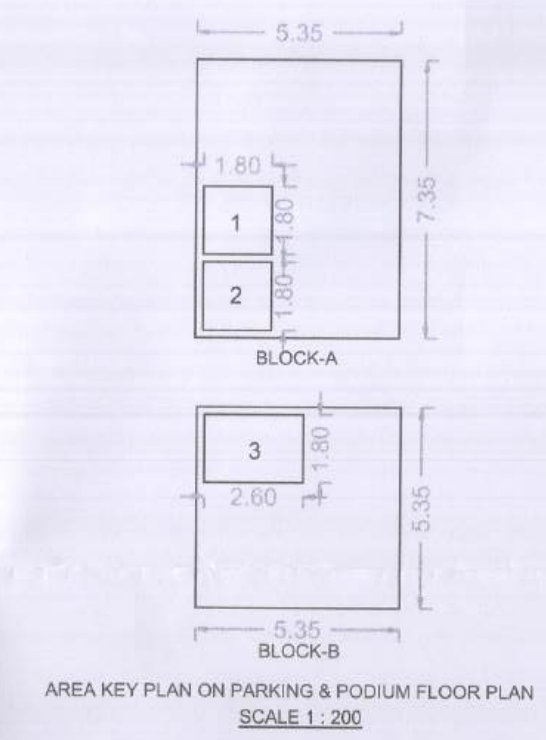

AREA KEY PLAN  
PARKING & PODIUM FLOOR  
AREA CALCULATIONS

|                                  |
|----------------------------------|
| A) 5.35 X 7.35 X 1 = 39.32 SQ.M. |
| B) 5.35 X 5.35 X 1 = 28.82 SQ.M. |
| TOTAL = 67.94 SQ.M.              |

DEDUCTIONS

|                                 |
|---------------------------------|
| 1) 1.80 X 1.80 X 1 = 3.24 SQ.M. |
| 2) 1.80 X 1.80 X 1 = 3.24 SQ.M. |
| 3) 2.60 X 1.80 X 1 = 4.68 SQ.M. |
| TOTAL = 11.16 SQ.M.             |

NET AREA = 67.94-11.16 = 56.78 SQ.M.

PROJECT :

PROPOSED RESIDENTIAL BUILDING ON GAT NO.- 219  
& 221 (p) AT-DUDULGAON, HAVELI, PUNE

OWNER / P.A.H. NAME :

M/S. D.M.L. ASSOCIATES through  
Shri. Kalpesh R. Velani & other

ARCHITECT:

AR.NITIN R. PATEL  
LIC.NO.-CA/2007/39428

PRECISION  
ARCHITECTS & PLANNER  
OFFICE NO. 122X123, G WING, FIRST FLOOR, JAY GANESH  
SAWARKATYA, SPINE ROAD, BHOSARI, PUNE - 411039.  
E-mail : precisionap\_pune@rediffmail.com

DRG NO. : INWD/ZONE/DD/PRB6/0091/19 SCALE : 1 : 100  
KEY NO. : SHEET NO. : 8 / 22

DATE : 18/03/2024