



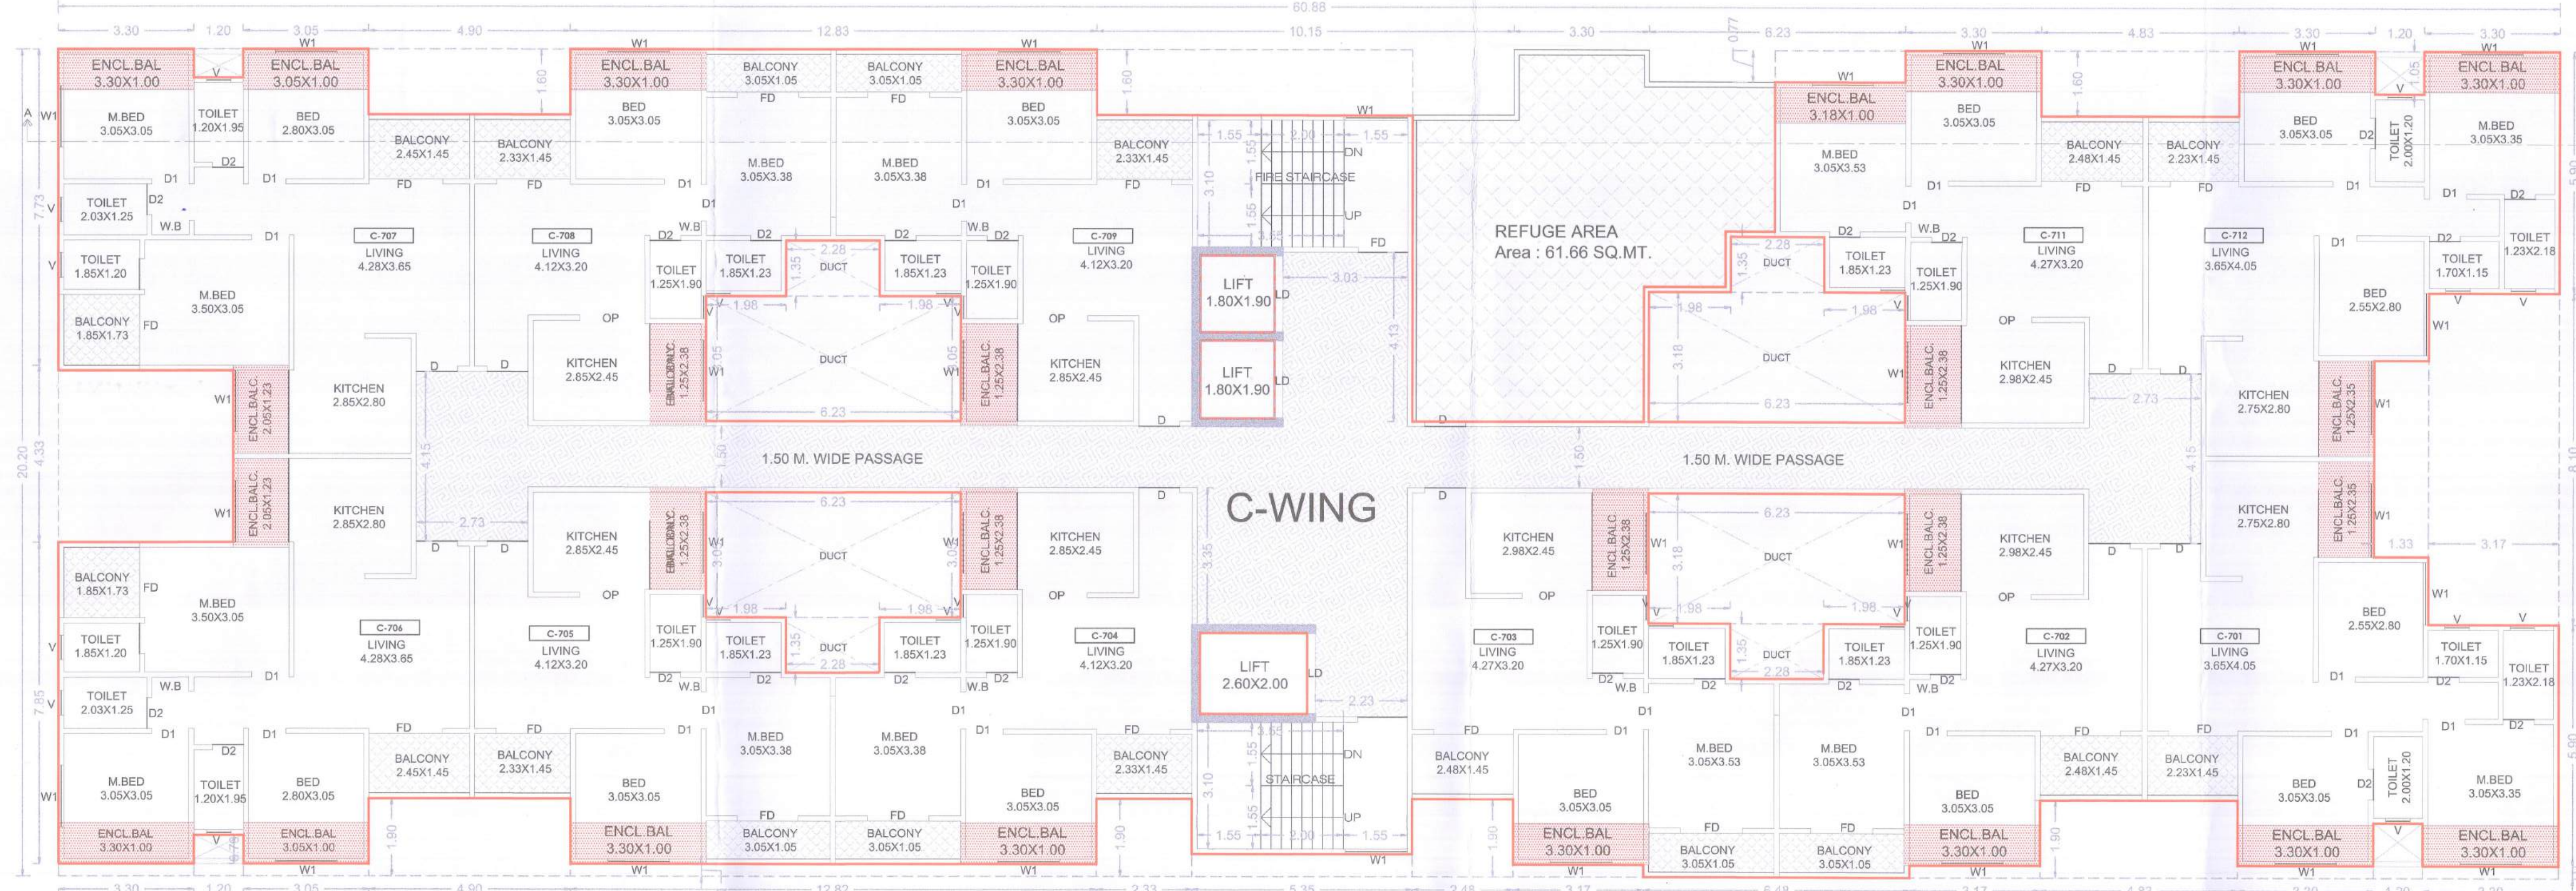


7TH FLOOR PLAN

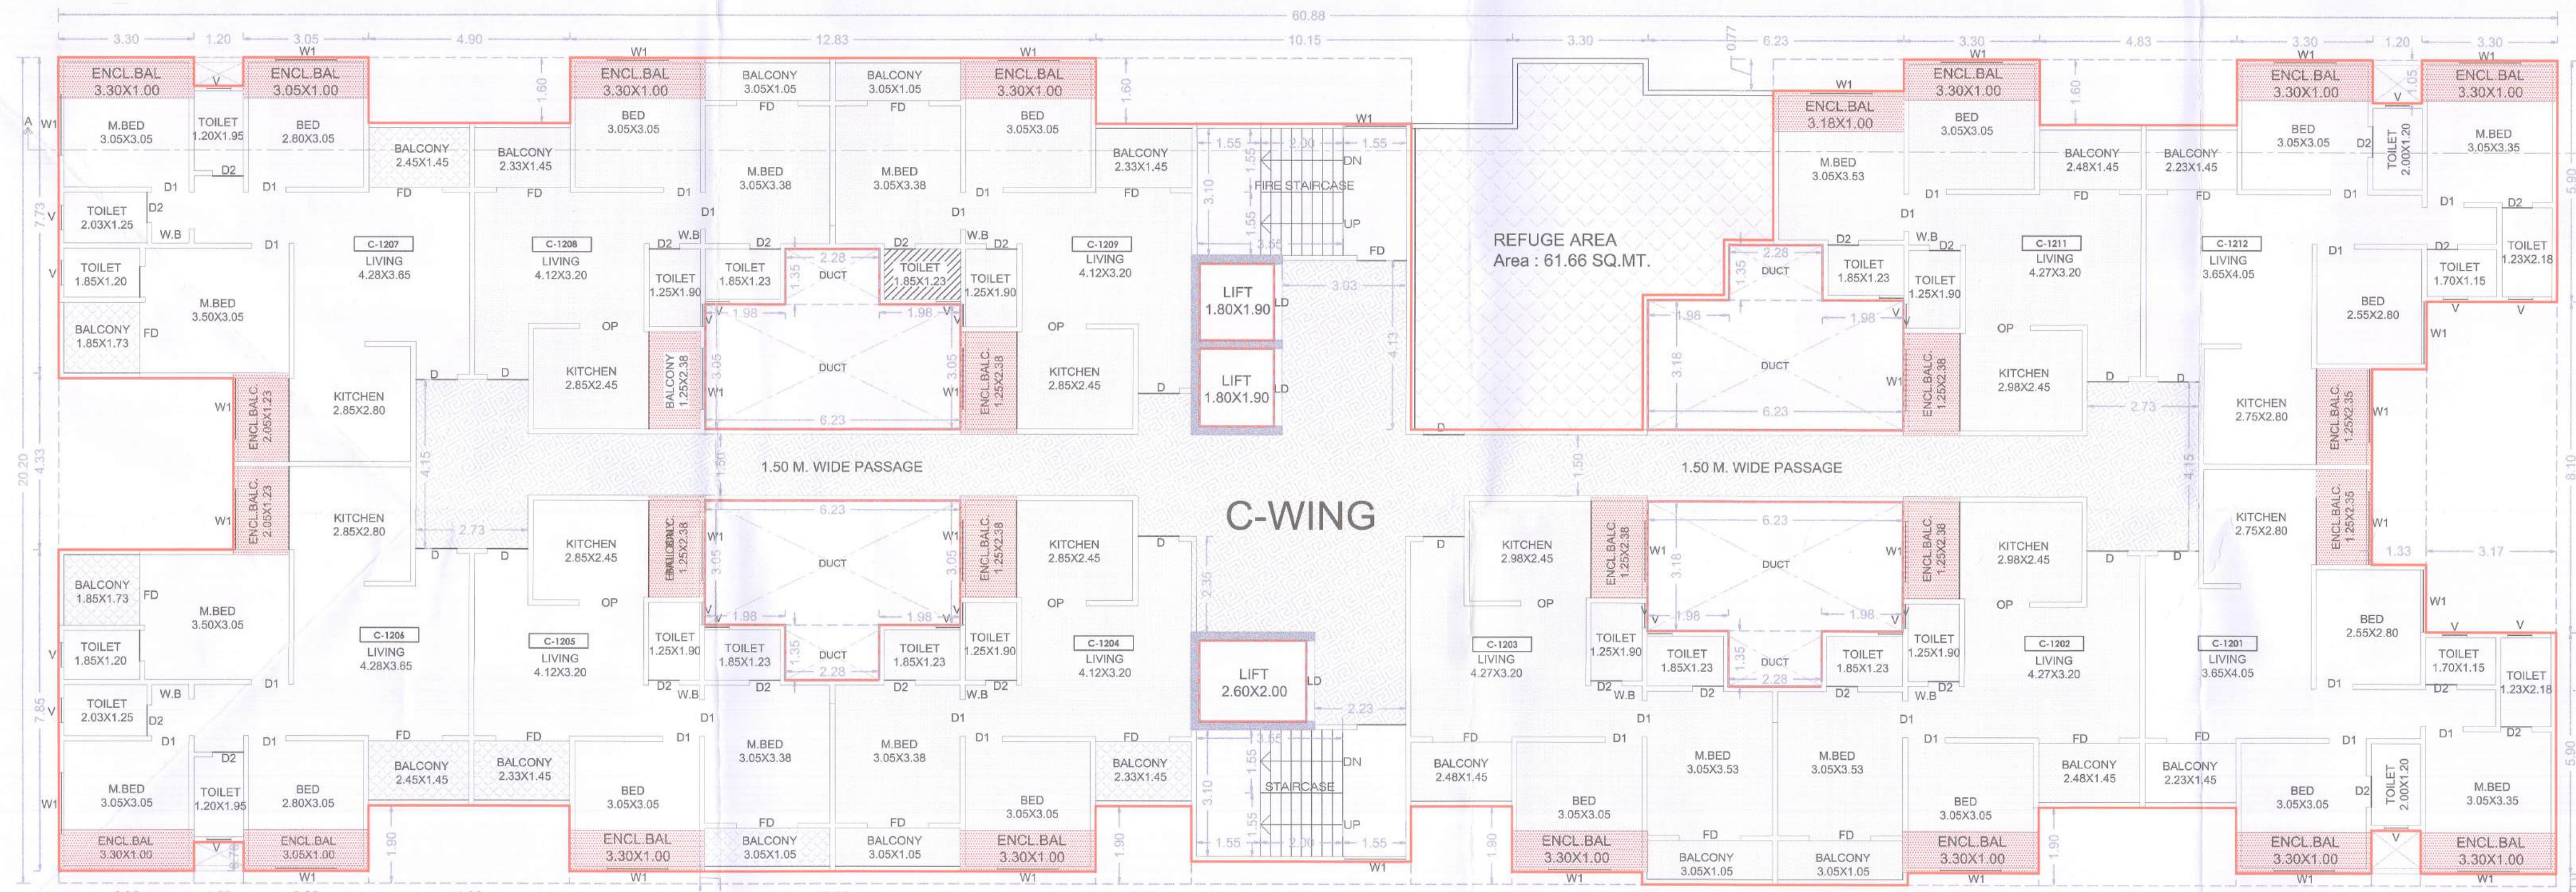


12TH FLOOR PLAN

AREA KEY PLAN	
7TH & 12TH FLOOR	
AREA CALCULATIONS	
A) 60.88 X 20.20 X 1 = 1229.78 SQ.M	
DEDUCTIONS	
1) 3.30 X 0.30 X 1 = 0.99 SQ.M.	20) 2.28 X 1.35 X 1 = 3.08 SQ.M.
2) 1.20 X 1.00 X 1 = 1.20 SQ.M.	21) 6.23 X 3.17 X 1 = 19.75 SQ.M.
3) 3.05 X 0.30 X 1 = 0.91 SQ.M.	22) 2.28 X 1.35 X 1 = 3.08 SQ.M.
4) 4.90 X 1.90 X 1 = 9.31 SQ.M.	23) 8.82 X 4.43 X 1 = 39.07 SQ.M.
5) 12.83 X 0.30 X 1 = 3.85 SQ.M.	24) 3.18 X 0.78 X 1 = 2.48 SQ.M.
6) 2.32 X 1.90 X 1 = 4.41 SQ.M.	25) 7.62 X 1.35 X 1 = 10.29 SQ.M.
7) 5.35 X 0.55 X 1 = 2.94 SQ.M.	26) 5.65 X 3.30 X 1 = 18.65 SQ.M.
8) 2.47 X 1.90 X 1 = 4.69 SQ.M.	27) 1.80 X 1.88 X 1 = 3.38 SQ.M.
9) 3.17 X 0.30 X 1 = 0.95 SQ.M.	28) 1.80 X 1.90 X 1 = 3.42 SQ.M.
10) 3.18 X 0.30 X 1 = 0.95 SQ.M.	29) 2.60 X 1.98 X 1 = 5.15 SQ.M.
11) 4.82 X 1.90 X 1 = 9.16 SQ.M.	30) 6.23 X 3.05 X 1 = 19.00 SQ.M.
12) 3.30 X 0.30 X 1 = 0.99 SQ.M.	31) 2.28 X 1.35 X 1 = 3.08 SQ.M.
13) 1.20 X 1.35 X 1 = 1.62 SQ.M.	32) 6.23 X 3.05 X 1 = 19.00 SQ.M.
14) 3.30 X 0.30 X 1 = 0.99 SQ.M.	33) 2.28 X 1.35 X 1 = 3.08 SQ.M.
15) 4.82 X 1.60 X 1 = 7.71 SQ.M.	34) 7.67 X 1.61 X 1 = 12.35 SQ.M.
16) 1.20 X 1.05 X 1 = 1.26 SQ.M.	35) 4.90 X 1.60 X 1 = 7.84 SQ.M.
17) 3.18 X 8.10 X 1 = 25.76 SQ.M.	36) 1.20 X 0.70 X 1 = 0.84 SQ.M.
18) 1.33 X 4.80 X 1 = 6.38 SQ.M.	37) 4.25 X 4.20 X 1 = 17.85 SQ.M.
19) 6.23 X 3.17 X 1 = 19.75 SQ.M.	
TOTAL = 295.21 SQ.M.	
NET AREA 1229.78-295.21 = 934.57 SQ.M	

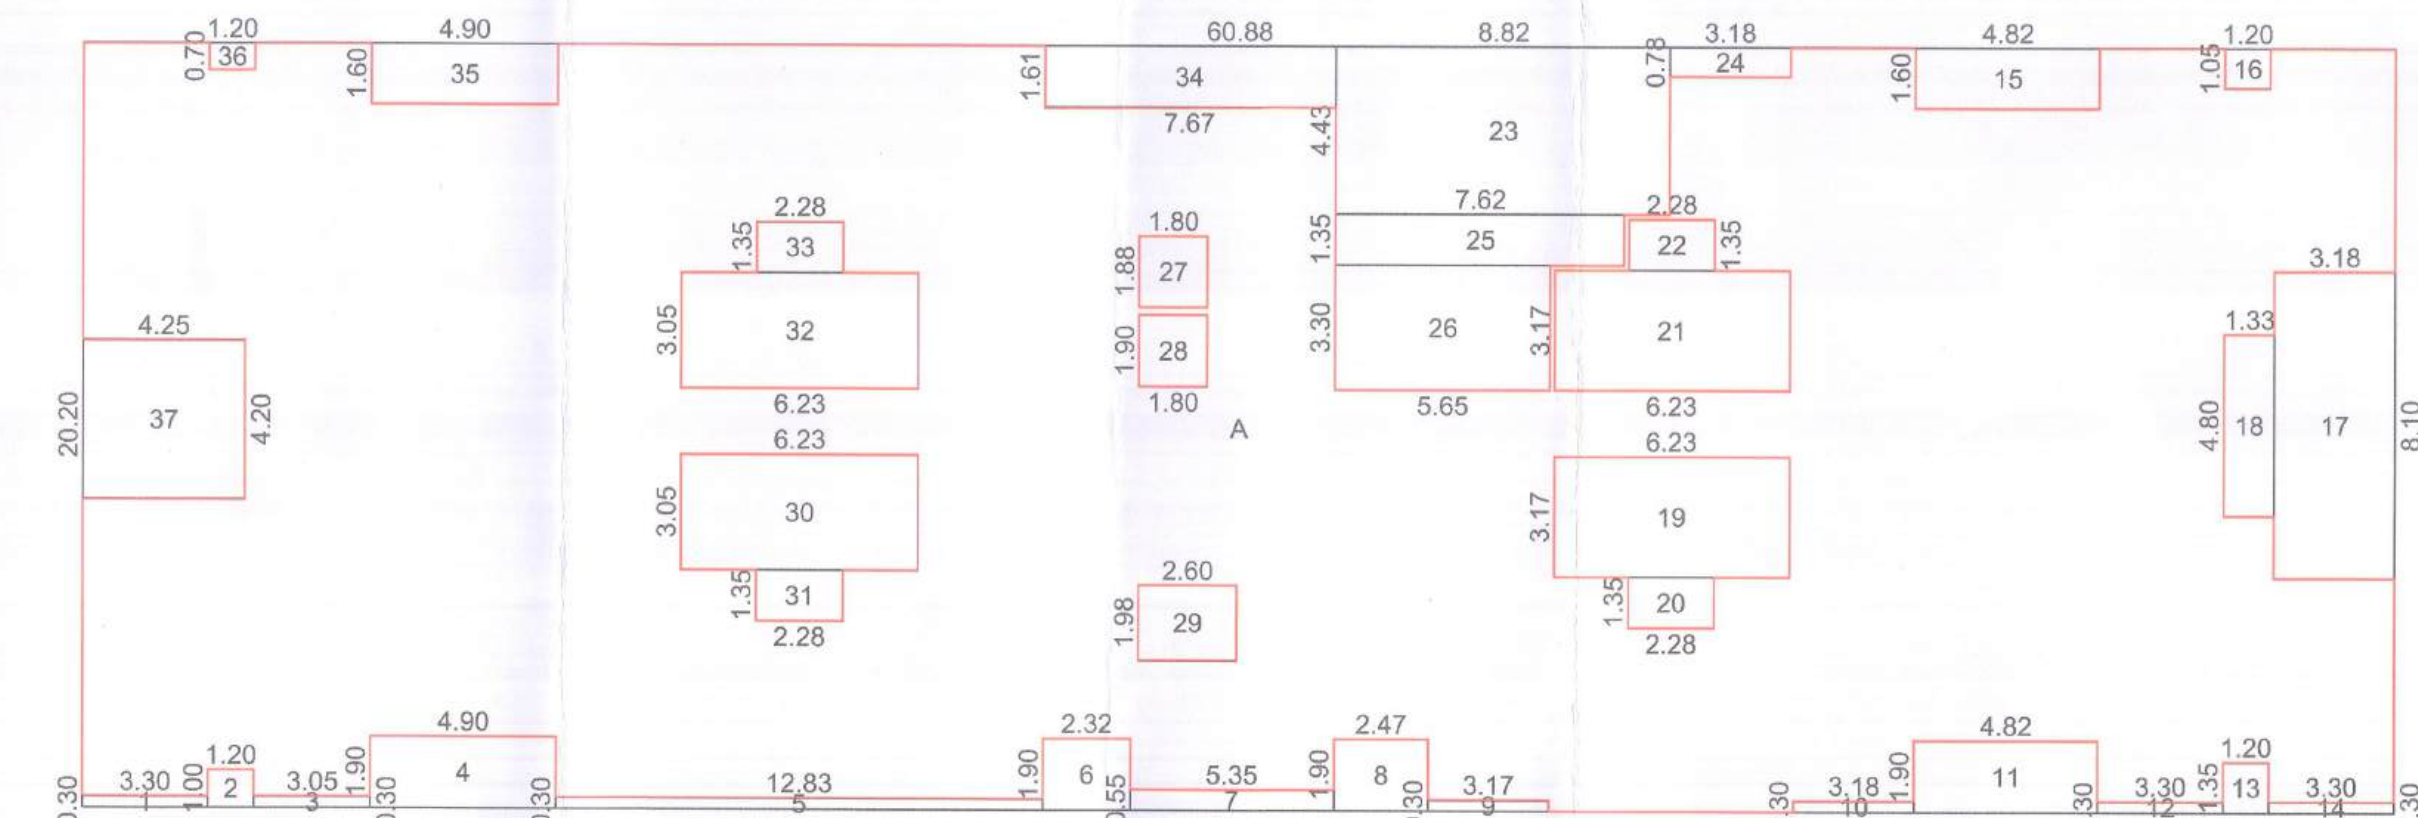

AREA KEY PLAN ON 7TH & 12TH FLOOR PLAN
SCALE 1:200

AREA KEY PLAN	
12TH FLOOR	
AREA CALCULATIONS	
A) 43.45 X 20.20 X 1 = 877.69 SQ.M	
DEDUCTIONS	
1) 1.80 X 1.87 X 1 = 3.37 SQ.M.	20) 2.28 X 1.35 X 1 = 3.08 SQ.M.
2) 1.80 X 1.90 X 1 = 3.42 SQ.M.	21) 6.23 X 3.17 X 1 = 19.75 SQ.M.
3) 2.60 X 1.98 X 1 = 5.15 SQ.M.	22) 2.28 X 1.35 X 1 = 3.08 SQ.M.
4) 2.28 X 1.35 X 1 = 3.08 SQ.M.	23) 8.82 X 4.43 X 1 = 39.07 SQ.M.
5) 6.23 X 3.17 X 1 = 19.75 SQ.M.	24) 3.18 X 0.78 X 1 = 2.48 SQ.M.
6) 6.23 X 3.17 X 1 = 19.75 SQ.M.	25) 7.62 X 1.35 X 1 = 10.29 SQ.M.
7) 2.28 X 1.35 X 1 = 3.08 SQ.M.	26) 5.65 X 3.30 X 1 = 18.65 SQ.M.
8) 3.18 X 0.78 X 1 = 2.48 SQ.M.	27) 1.80 X 1.88 X 1 = 3.38 SQ.M.
9) 8.82 X 4.43 X 1 = 39.07 SQ.M.	28) 1.80 X 1.90 X 1 = 3.42 SQ.M.
10) 3.90 X 1.90 X 1 = 7.41 SQ.M.	29) 2.60 X 1.98 X 1 = 5.15 SQ.M.
11) 1.30 X 6.27 X 1 = 8.15 SQ.M.	30) 6.23 X 3.05 X 1 = 19.00 SQ.M.
12) 1.30 X 6.28 X 1 = 8.16 SQ.M.	31) 2.28 X 1.35 X 1 = 3.08 SQ.M.
13) 3.90 X 1.90 X 1 = 7.41 SQ.M.	32) 6.23 X 3.05 X 1 = 19.00 SQ.M.
14) 3.18 X 0.30 X 1 = 0.95 SQ.M.	33) 2.28 X 1.35 X 1 = 3.08 SQ.M.
15) 3.17 X 0.30 X 1 = 0.95 SQ.M.	34) 7.67 X 1.61 X 1 = 12.35 SQ.M.
16) 2.47 X 1.90 X 1 = 4.69 SQ.M.	35) 4.90 X 1.60 X 1 = 7.84 SQ.M.
17) 5.35 X 0.55 X 1 = 2.94 SQ.M.	36) 1.20 X 0.70 X 1 = 0.84 SQ.M.
18) 2.32 X 1.90 X 1 = 4.41 SQ.M.	37) 4.25 X 4.20 X 1 = 17.85 SQ.M.
19) 6.48 X 0.30 X 1 = 1.94 SQ.M.	
20) 7.38 X 4.97 X 1 = 36.68 SQ.M.	
21) 8.58 X 1.35 X 1 = 11.58 SQ.M.	
22) 10.55 X 3.05 X 1 = 32.18 SQ.M.	
23) 7.62 X 1.35 X 1 = 10.29 SQ.M.	
24) 5.65 X 3.30 X 1 = 18.65 SQ.M.	
25) 7.67 X 1.61 X 1 = 12.35 SQ.M.	
26) 3.75 X 1.60 X 1 = 6.00 SQ.M.	
27) 1.42 X 6.28 X 1 = 8.92 SQ.M.	
28) 6.23 X 3.05 X 1 = 19.00 SQ.M.	
29) 2.28 X 1.35 X 1 = 3.08 SQ.M.	
30) 2.72 X 8.17 X 1 = 22.22 SQ.M.	
TOTAL = 325.94 SQ.M.	
NET AREA 877.69-325.94 = 551.75 SQ.M.	

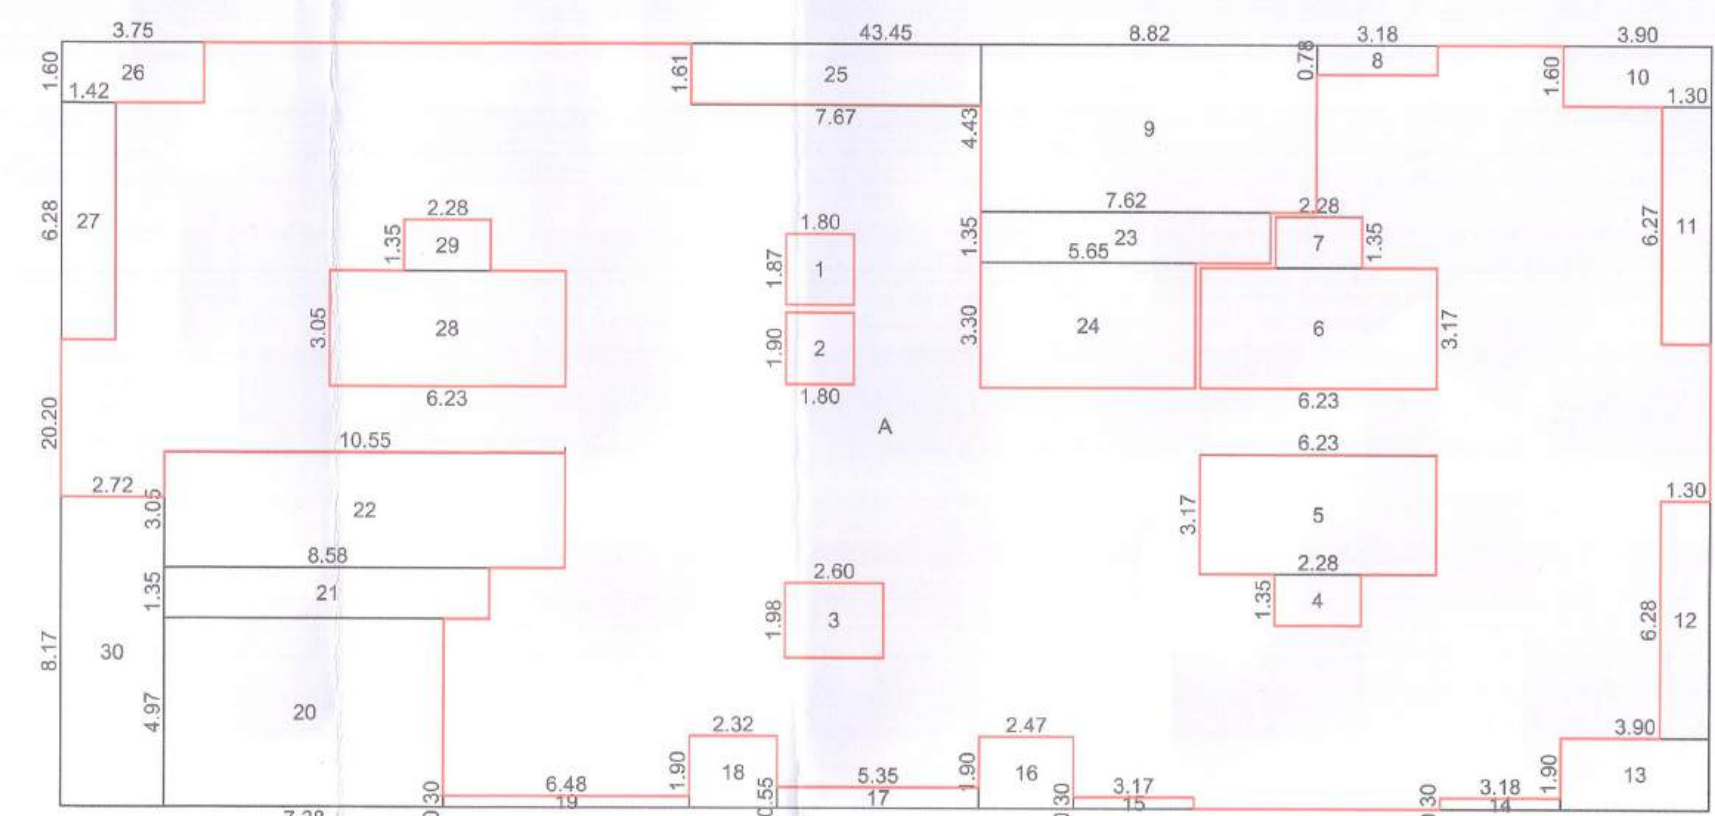

AREA KEY PLAN ON 12TH FLOOR PLAN, PART (MHADA)
SCALE 1:200

BUILDING :- WING C

STAMP OF APPROVAL

Sanctioned No. P.P./Dudulgaon/33/2024
Subject to conditions mentioned in the
Office Order No. 13/06/2024
Pimpri
Date: 13/06/2024

O. C. Signed by
City Engineer

City Engineer
Building Permission Dept.
Pimpri, Pune-18.

PROJECT :
PROPOSED RESIDENTIAL BUILDING ON GAT NO.- 219
& 221 (P) AT-DUDULGAON, HAVELI, PUNE

OWNER / P.A.H. NAME :
M/S. D.M.L. ASSOCIATES through
Shri. Kalpesh R. Velani & other

ARCHITECT:
AR.NITIN R. PATEL
LIC.NO.-CA/2007/39428

PRECISION
ARCHITECTS & PLANNER
OFFICE NO. 122X123, G WING, FIRST FLOOR, JAY GANESH
SAMAJAYA, SPINE ROAD, BHOSARI, PUNE-411039.
E-mail : precisionpune@gmail.com

DRG NO. : SCALE : 1:100
INWARD NO. : INWD/ZONE/ODU/PRB/009/119 DATE : 18/03/2024
KEY NO. : SHEET NO. : 10/22