

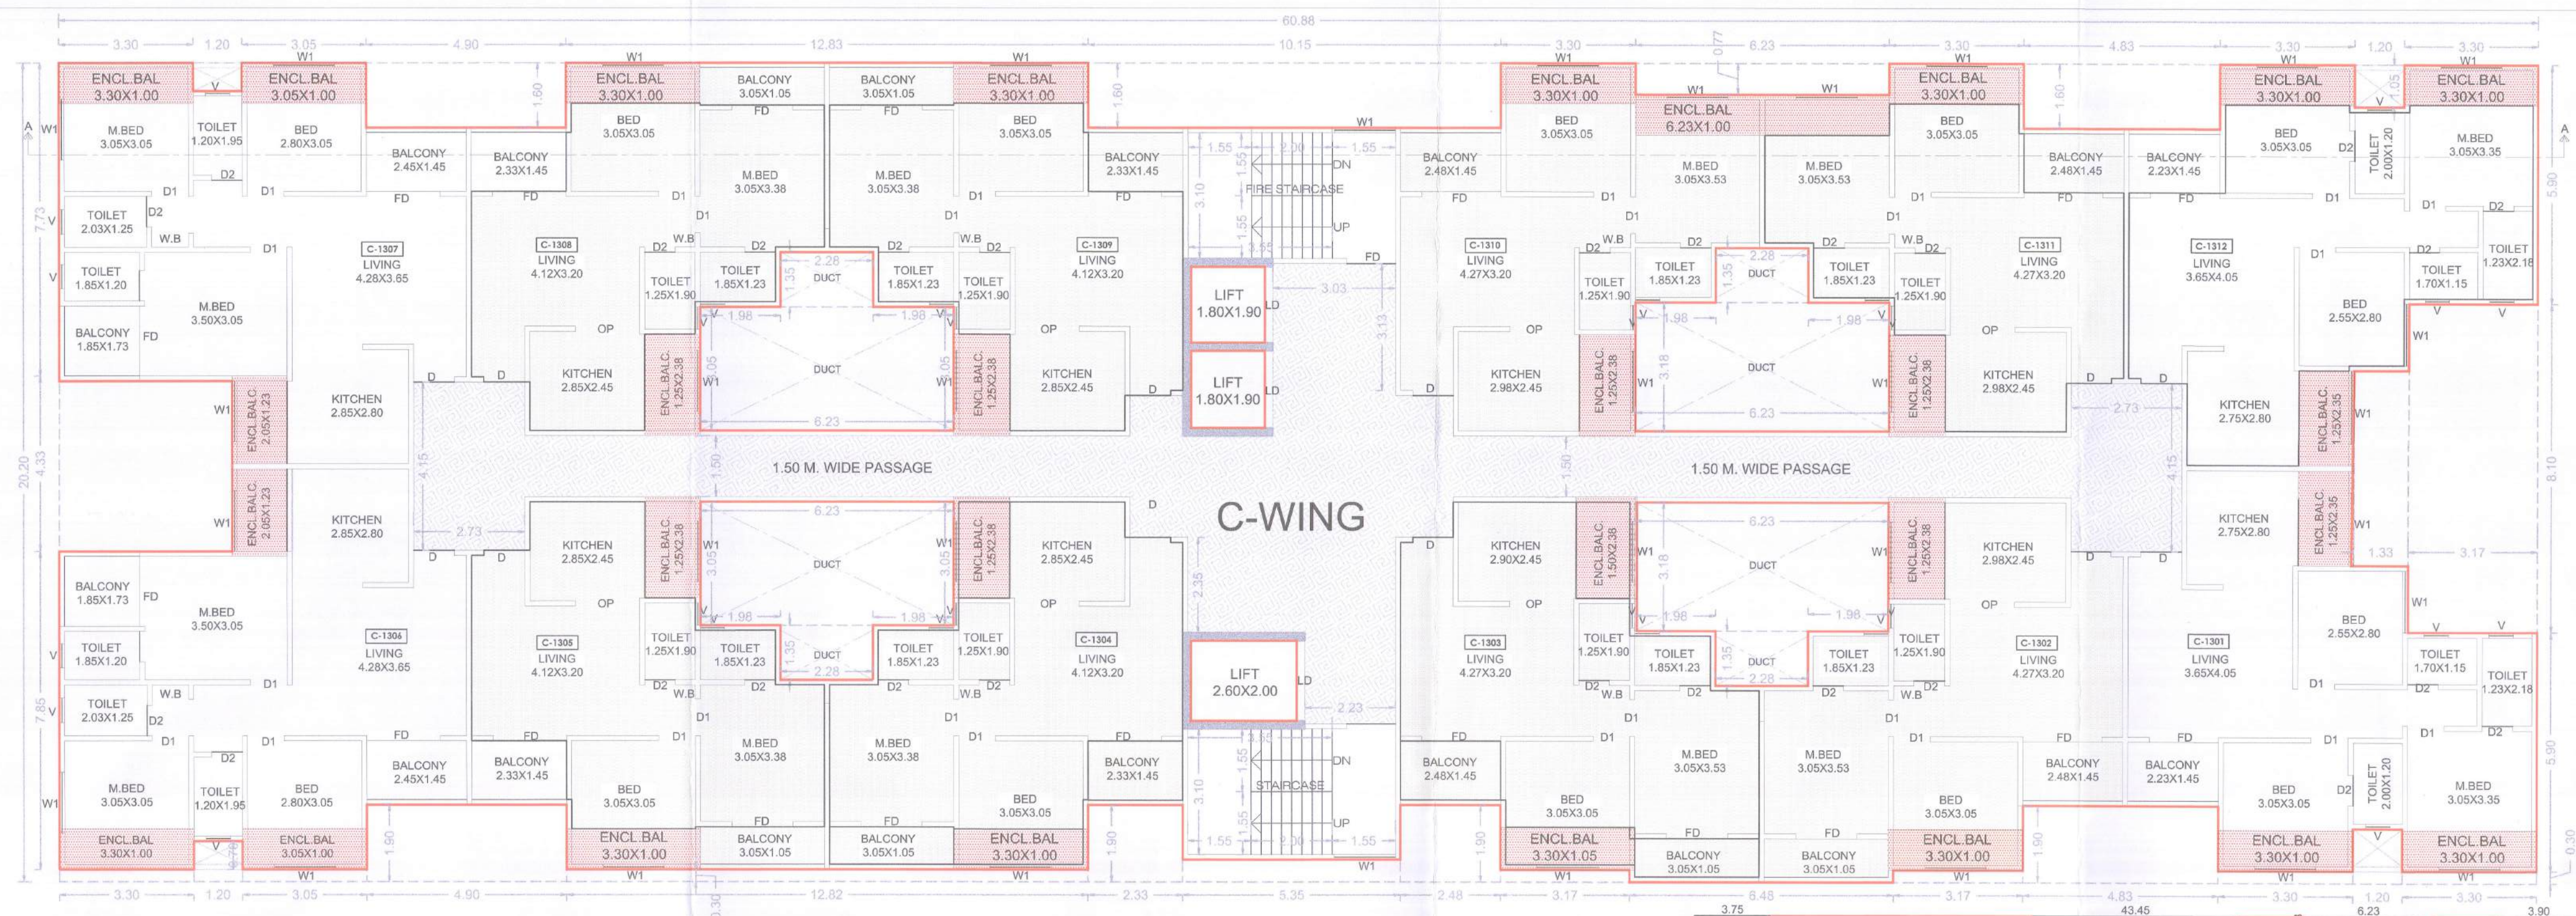


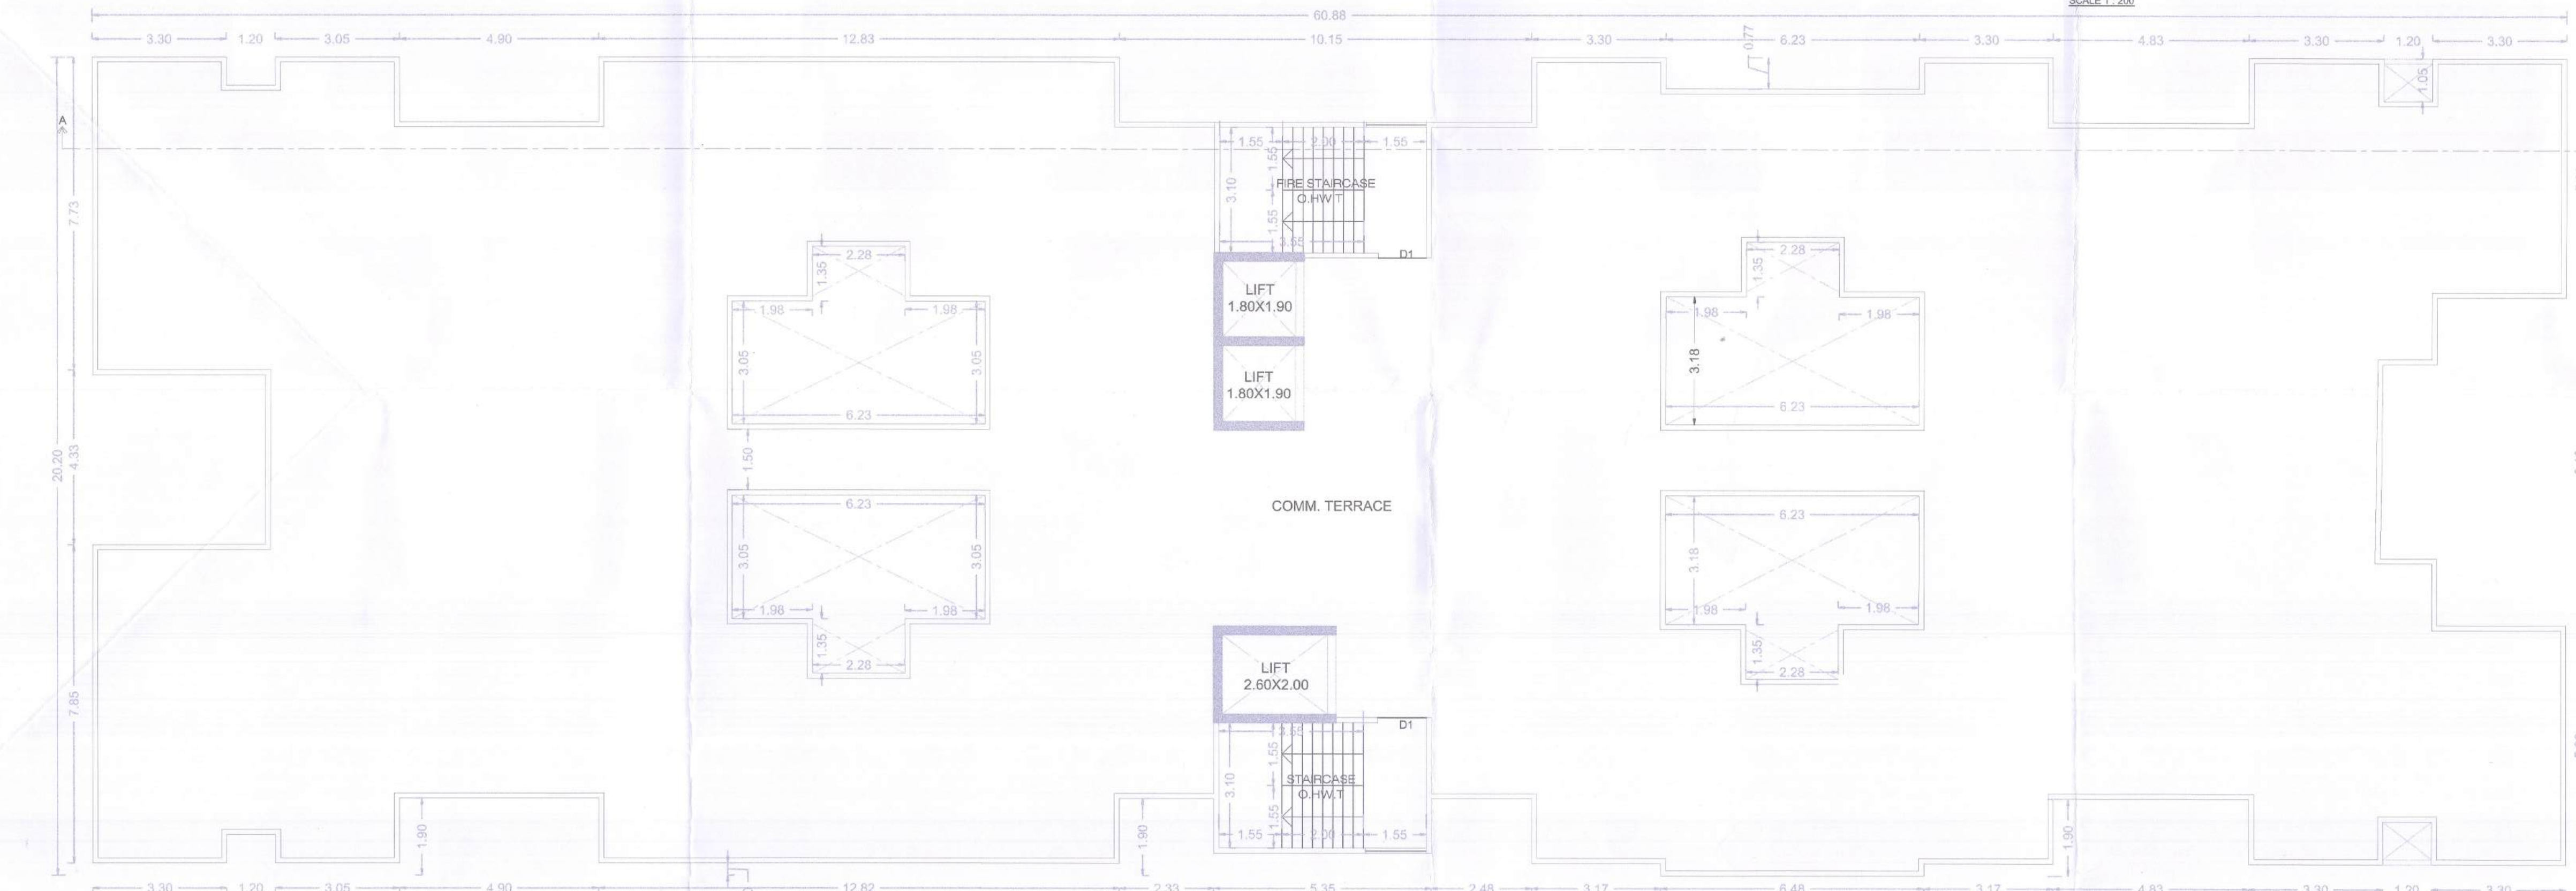

13TH FLOOR PLAN

AREA KEY PLAN 13TH FLOOR	
AREA CALCULATIONS	
A) 43.45 X 20.20 X 1 = 877.69 SQ.M.	
DEDUCTIONS	
1) 2.60 X 1.98 X 1 = 5.15 SQ.M.	16) 12.83 X 0.30 X 1 = 3.85 SQ.M.
2) 6.18 X 3.17 X 1 = 19.59 SQ.M.	17) 3.75 X 1.90 X 1 = 7.13 SQ.M.
3) 2.28 X 1.35 X 1 = 3.08 SQ.M.	18) 1.43 X 6.28 X 1 = 8.98 SQ.M.
4) 6.23 X 3.18 X 1 = 19.81 SQ.M.	19) 1.80 X 1.87 X 1 = 3.37 SQ.M.
5) 2.28 X 1.35 X 1 = 3.08 SQ.M.	20) 1.80 X 1.90 X 1 = 3.42 SQ.M.
6) 6.23 X 0.78 X 1 = 4.86 SQ.M.	21) 6.23 X 3.05 X 1 = 19.00 SQ.M.
7) 3.90 X 1.80 X 1 = 6.94 SQ.M.	22) 2.28 X 1.35 X 1 = 3.08 SQ.M.
8) 1.30 X 6.28 X 1 = 8.16 SQ.M.	23) 6.23 X 3.05 X 1 = 19.00 SQ.M.
9) 1.30 X 6.27 X 1 = 8.15 SQ.M.	24) 2.28 X 1.35 X 1 = 3.08 SQ.M.
10) 3.90 X 1.80 X 1 = 7.41 SQ.M.	25) 10.15 X 1.60 X 1 = 16.24 SQ.M.
11) 3.18 X 0.30 X 1 = 0.95 SQ.M.	26) 3.75 X 1.90 X 1 = 7.13 SQ.M.
12) 3.17 X 0.30 X 1 = 0.95 SQ.M.	27) 1.43 X 6.28 X 1 = 8.98 SQ.M.
13) 2.47 X 1.90 X 1 = 4.69 SQ.M.	TOTAL = 201.60 SQ.M.
14) 5.35 X 0.55 X 1 = 2.94 SQ.M.	NET AREA 877.69-201.60 = 676.09 SQ.M.
15) 2.32 X 1.90 X 1 = 4.41 SQ.M.	

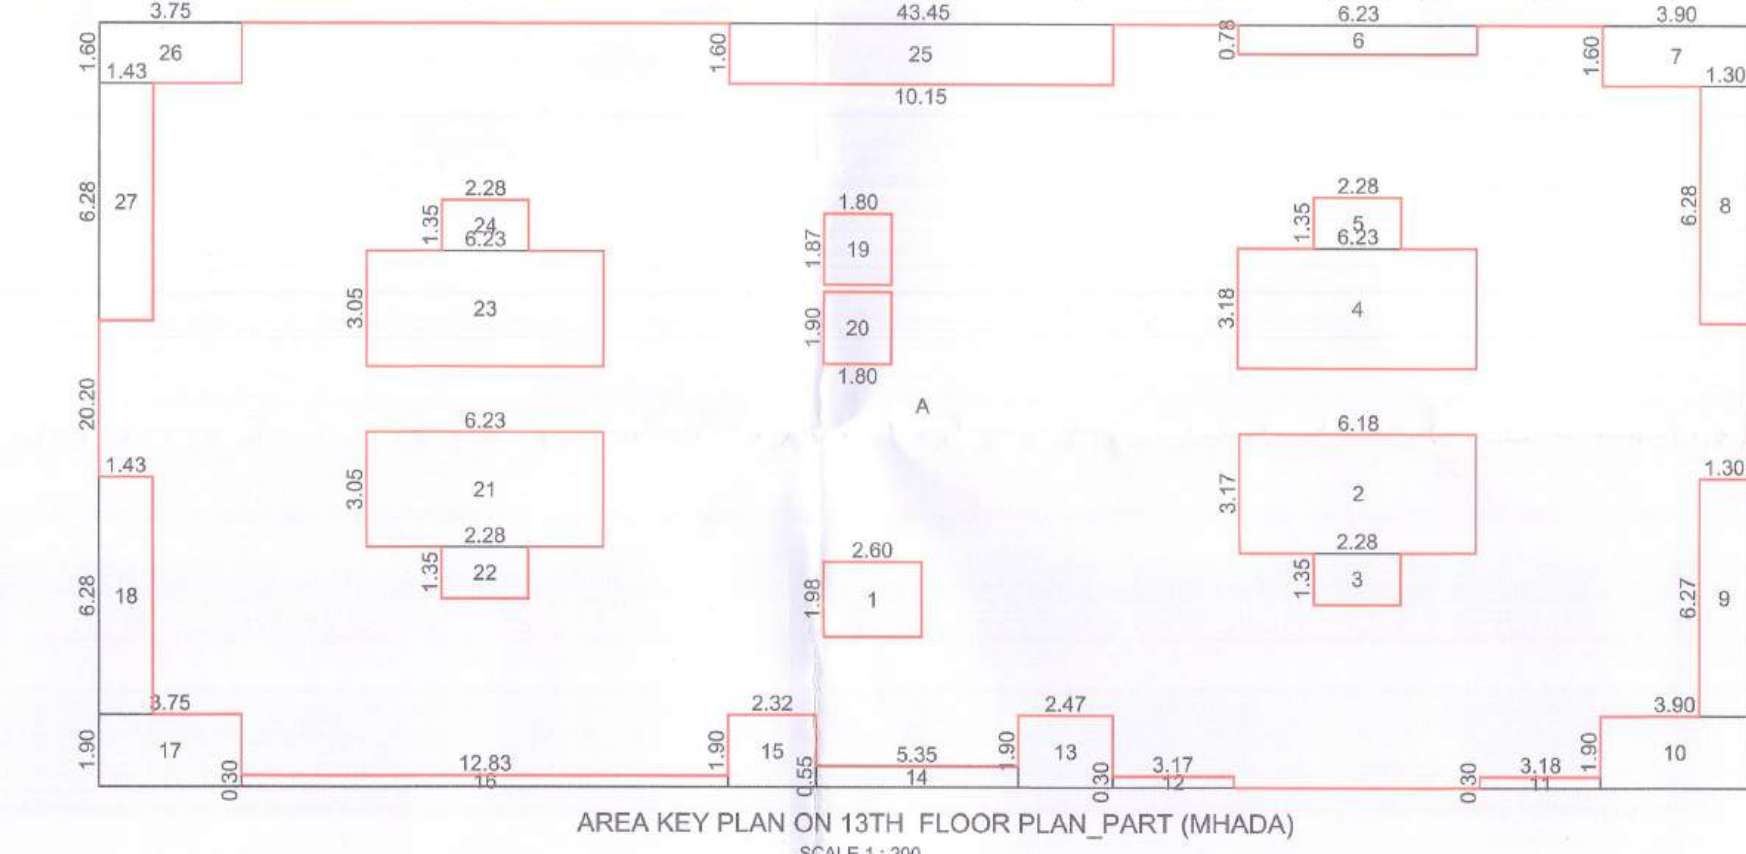

TERRACE FLOOR PLAN

BUILDING :- WING C

STAMP OF APPROVAL

Sanctioned No. B.P./Dudulgaon/33/2024
Subject to conditions mentioned in the
Office Order No. 13/06/2024
Pimpri
Date : 13/06/2024

O. C. Signed by
City Engineer

ESTD
11/10/82
Pimpri
City Engineer
Building Permission Dept.
PMC, Pimpri, Pune-18.

PROJECT :

PROPOSED RESIDENTIAL BUILDING ON GAT NO.- 219
& 221 (p) AT-DUDULGAON, HAVELI, PUNE

OWNER / P.A.H. NAME :

M/S. D.M.L. ASSOCIATES through
Shri. Kalpesh R. Velani & other

ARCHITECT:

AR.NITIN R. PATEL
LIC.NO.-CA/2007/39428

PRECISION
ARCHITECTS & PLANNER
OFFICE NO. 122&123, G WING, FIRST FLOOR, JAY GANESH
SAMARAJYA, SPINE ROAD, BHOSARI, PUNE - 411039.
E-mail : precisionap_pune@rediffmail.com

DRG NO. :
KEY NO. : 13

SCALE : 1 : 100

INWARD NO. :
INWD/ZONE/DDU/PRB6/0091/19

DATE : 18/03/2024

SHEET NO. : 11 / 22