

BUILDING :- WING B


STAMP OF APPROVAL

Sanctioned No. B.P./Dudhgaon/53/2223
Subject to conditions mentioned in 170
Office Order No. 14/19/2223
Pinpri
Date : 14/09/2023



O.C. Signed by
City Engineer

For C.E. Engineer
Building Permission Dept.
PCMC, Pune-18.

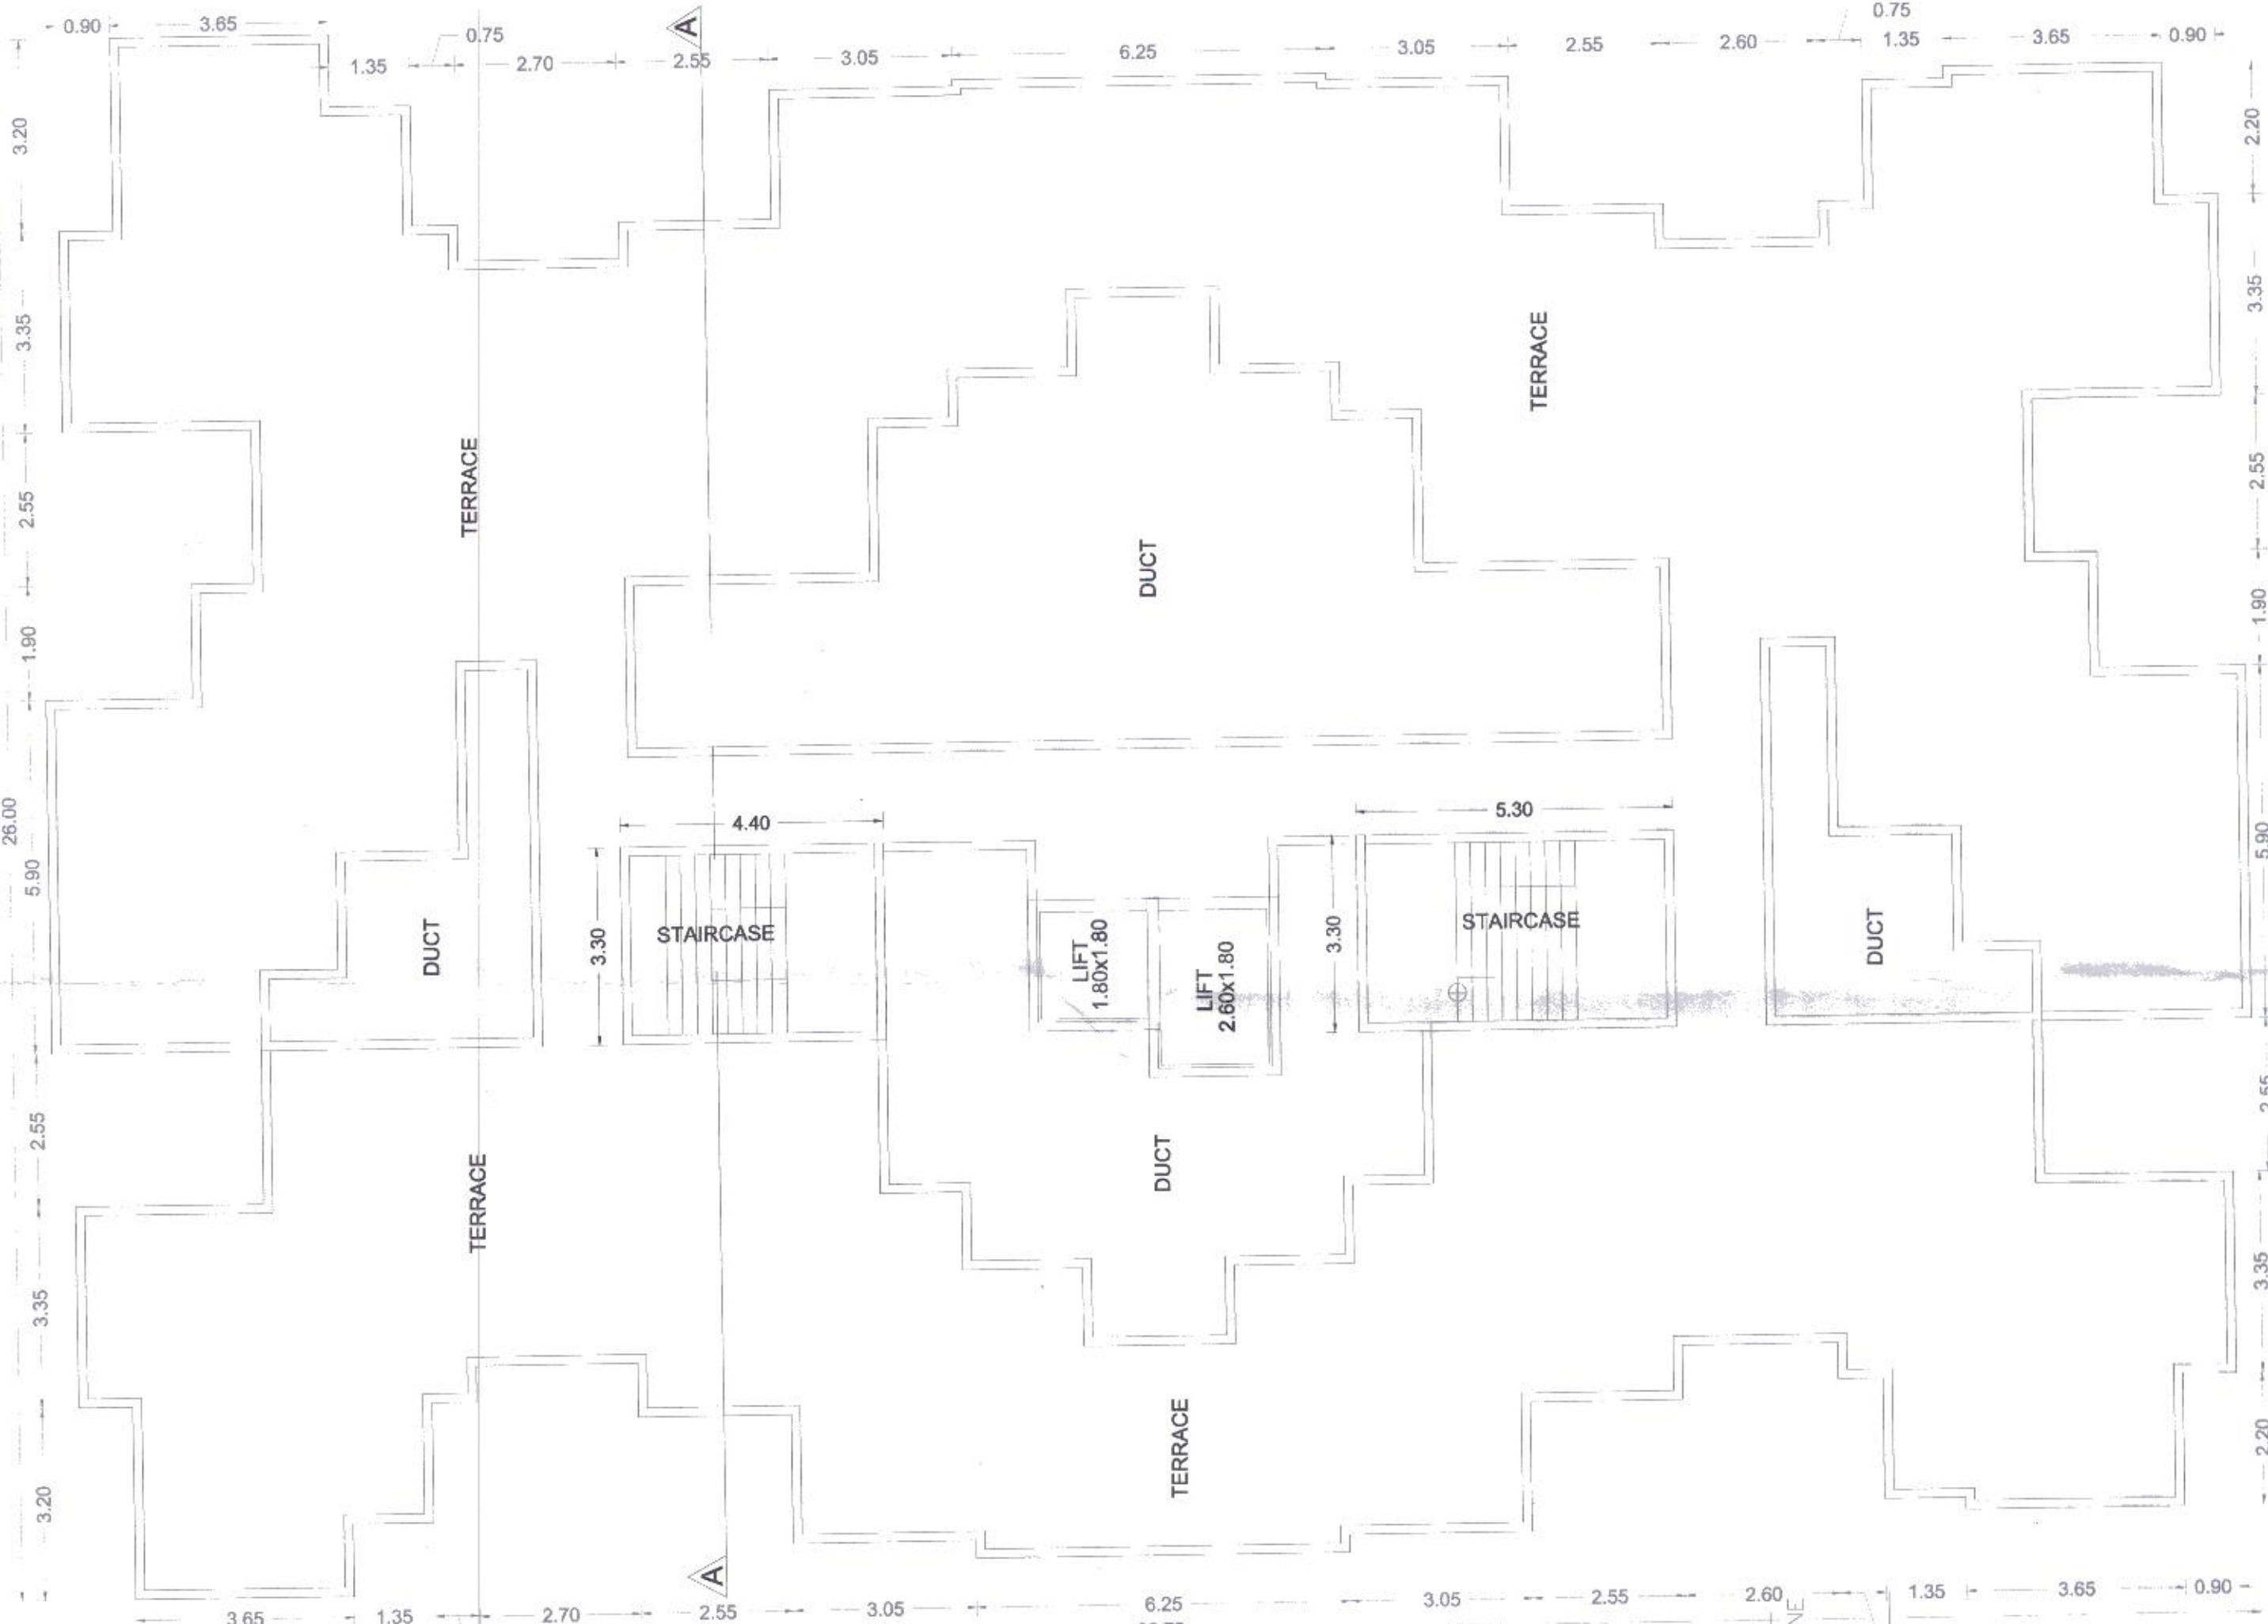

TERRACE FLOOR PLAN

PROJECT :
PROPOSED RESIDENTIAL BUILDING ON GAT NO.- 219
& 221 (p) AT-DUDHGAON, HAVELI, PUNE

OWNER / P.A.H. NAME :
M/S. D.M.L. ASSOCIATES through
Shri. Kalpesh R. Velani & other

ARCHITECT:
ARNTIN R. PATEL
LIC.NO.-CA2007/39428

PRECISION
ARCHITECTS & PLANNER
SARADAYA, SPINE ROAD, BROSSARI, PUNE - 411038
E-mail : precision_pune@rediffmail.com

DRG NO. : INWD/ZONE/DL/PRB6009119 **SCALE :** 1 : 100 **DATE :** 04/09/2023

KEY NO. : 3/18 **SHEET NO. :** 3/18




PODIUM FLOOR PLAN

PARKING FLOOR AREA CALCULATIONS	
1) 3.30 X 4.40 X 1 = 14.52 SQ.M.	
2) 3.30 X 5.30 X 1 = 17.49 SQ.M.	
TOTAL = 32.01	

PODIUM FLOOR AREA CALCULATIONS	
1) 3.30 X 4.40 X 1 = 14.52 SQ.M.	
2) 3.30 X 5.30 X 1 = 17.49 SQ.M.	
TOTAL = 32.01	

ELEVATION

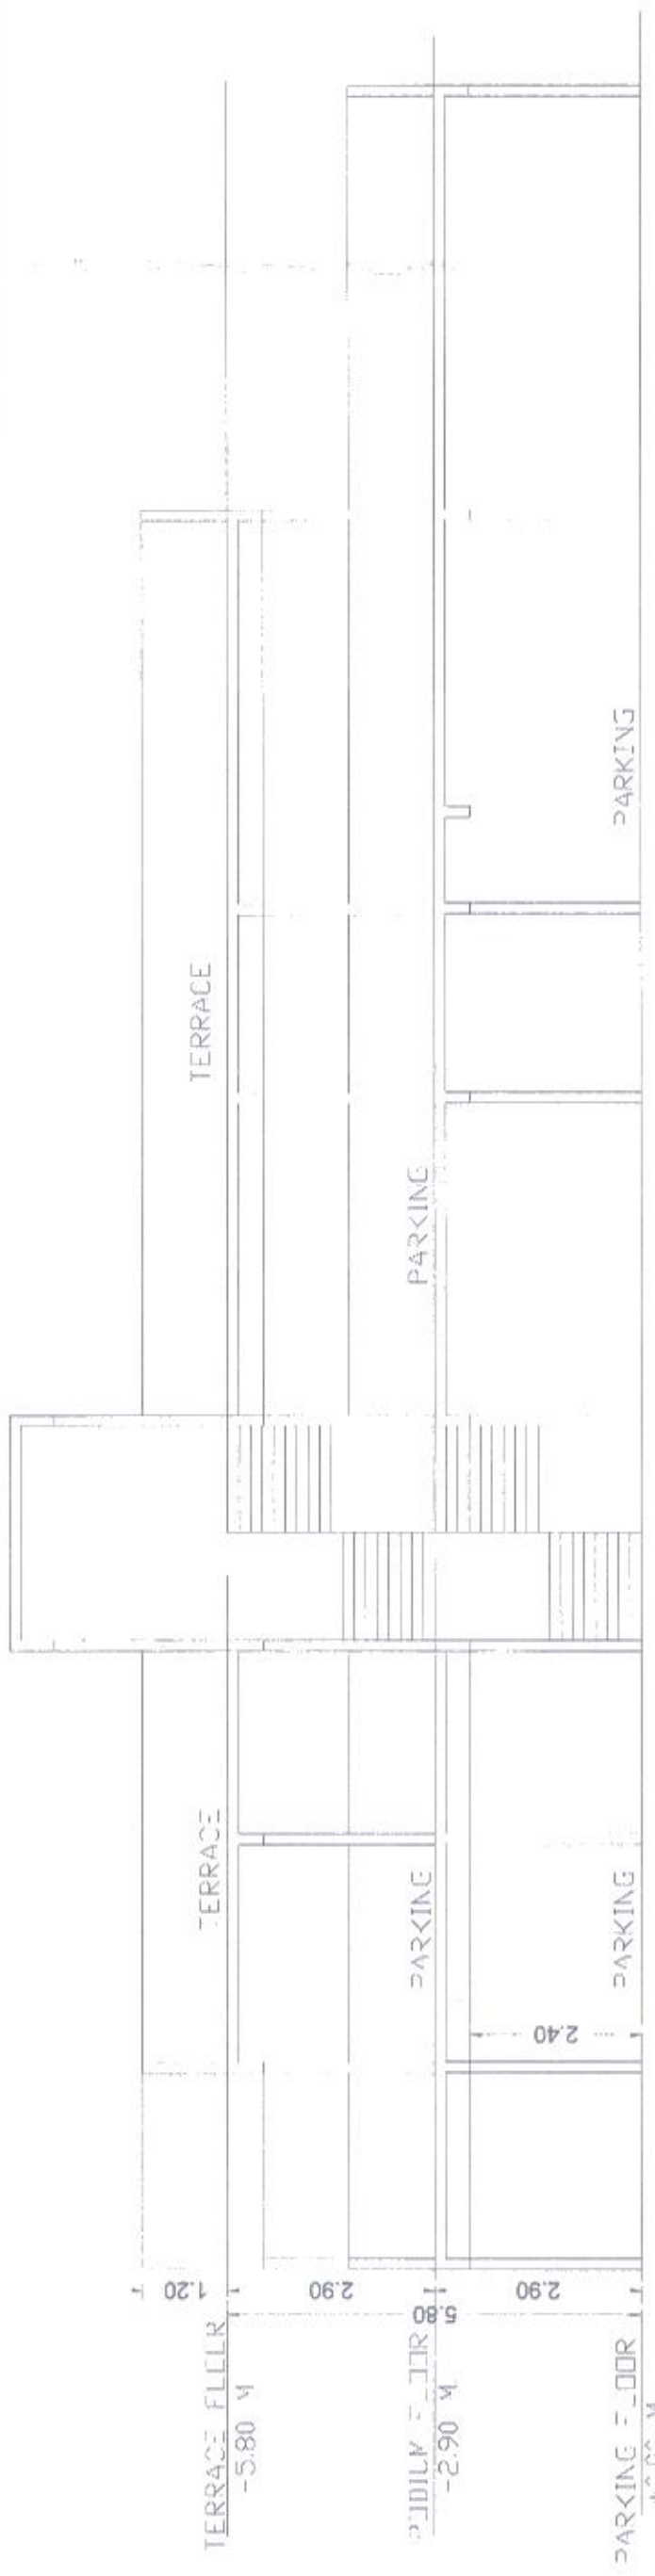

SECTION A-A

PROPOSED BUILDING - (B - WING)

BUILDING NO.	FLOOR NO.	TOTAL BUILT UP AREA OF FLOORS PER OUTER CONSTRUCTION LINE	TENEMENTS
(1)	(2)	(3)	(4)
B - WING	PARKING FLOOR	32.01 SQ.MT	—
TOTAL	PODIUM FLOOR	32.01 SQ.MT	—
		64.02 SQ.MT	00