


Sanctioned No. B.P./Dudgaon/53/2023
Subject to conditions mentioned in the
Office Order No. _____
aven dated 14/09/2023.
Pimpri





O. C. Signed by
City Engineer

for City Engineer
Building Permission Dept.
PCMC, Rimpri, Pune-18.

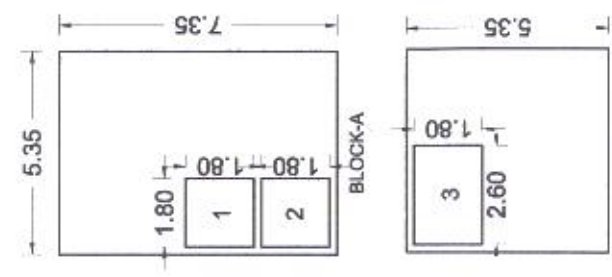

AREA KEY PLAN ON PARKING & PODIUM FLOOR PLAN
SCALE 1 : 200

AREA KEY PLAN	
PARKING & PODIUM FLOOR	
AREA CALCULATIONS	
A) 5.35 X 7.35 X 1 = 39.32 SQ.M.	
B) 5.35 X 6.35 X 1 = 28.62 SQ.M.	
TOTAL = 67.94 SQ.M.	
DEDUCTIONS	
1) 1.80 X 1.80 X 1 = 3.24 SQ.M.	
2) 1.80 X 1.80 X 1 = 3.24 SQ.M.	
3) 2.60 X 1.80 X 1 = 4.68 SQ.M.	
TOTAL = 11.16 SQ.M.	
NET AREA = 67.94-11.16 = 56.78	

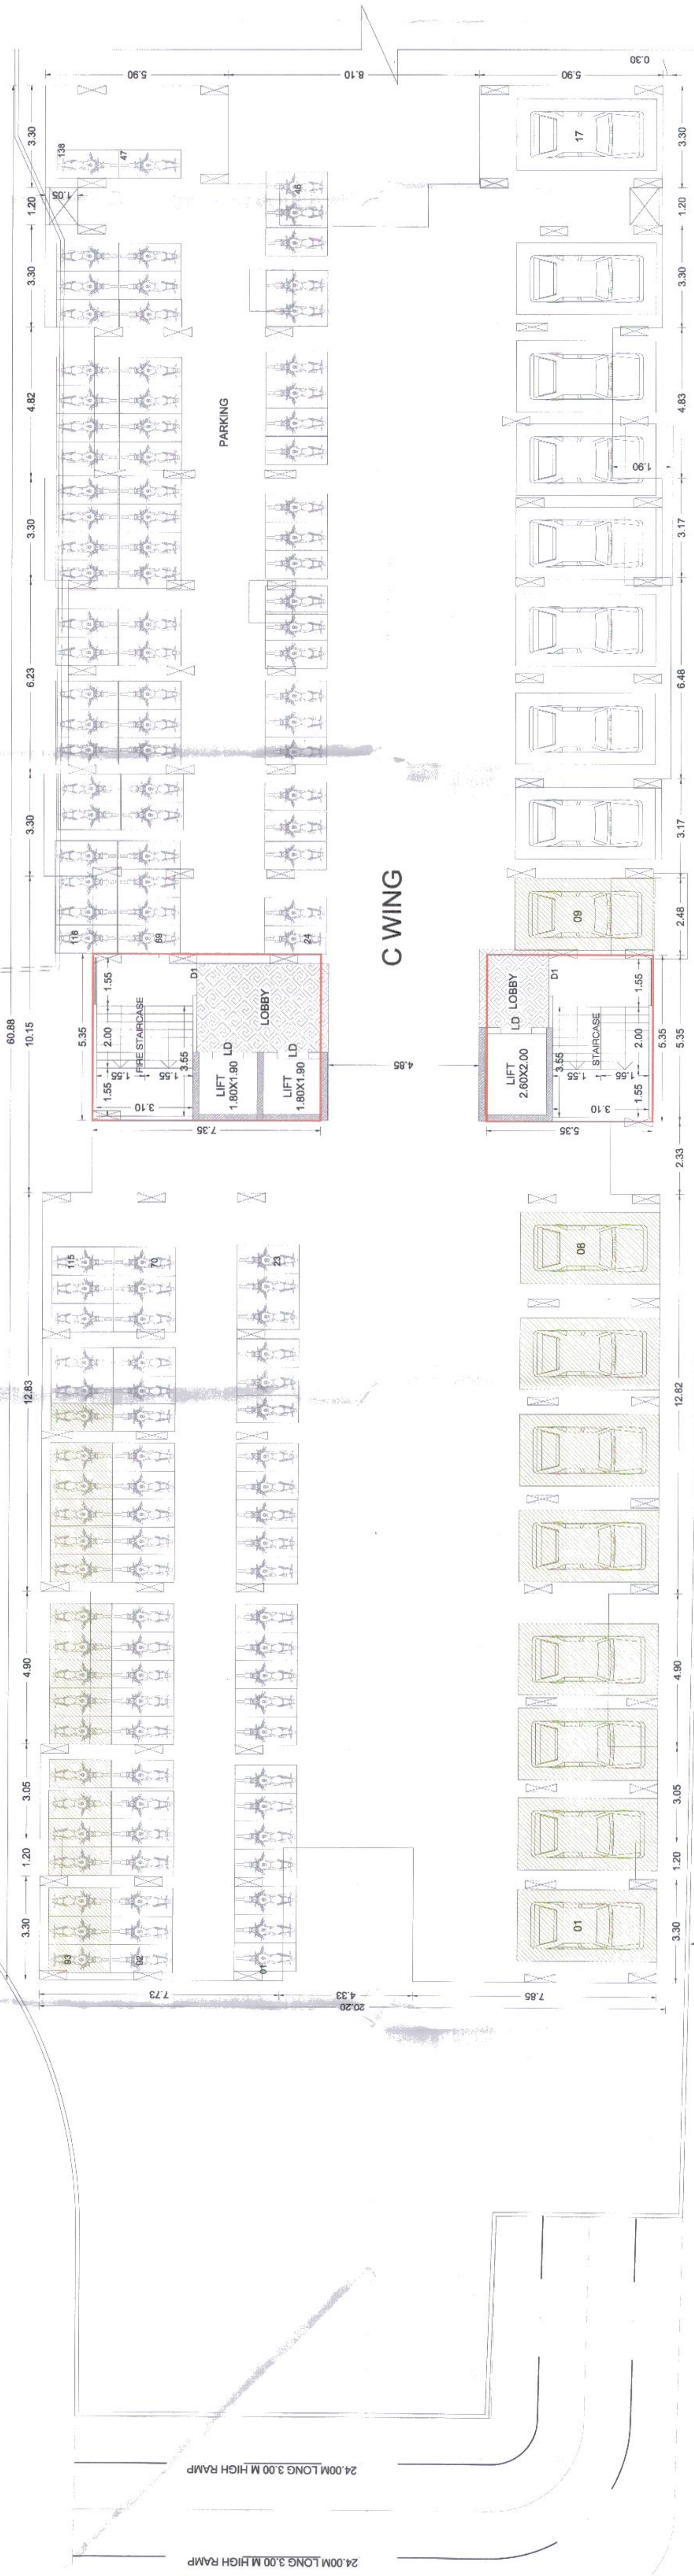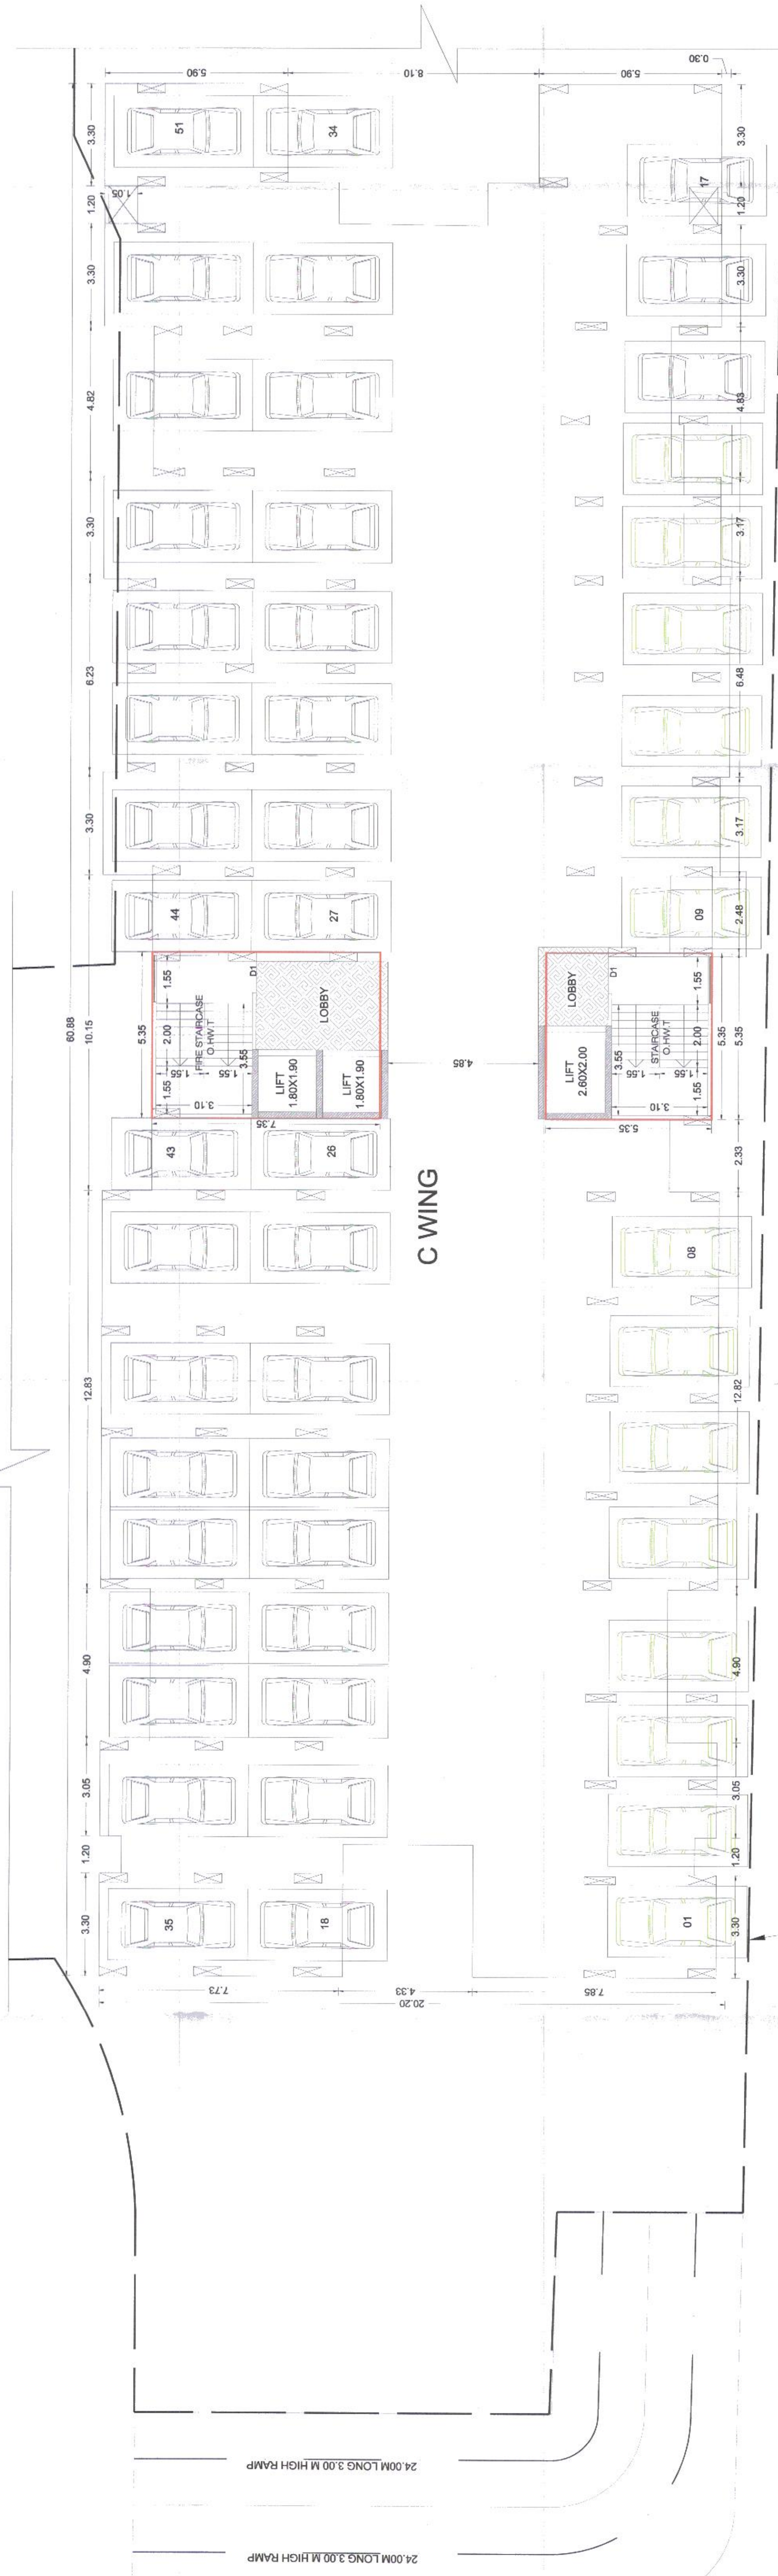

PROJECT :

PROPOSED RESIDENTIAL BUILDING ON GAT NO.- 219
& 221 (p) AT-DUDULGAON, HAVELI, PUNE

OWNER / P.A.H. NAME :

M/S. D.M.L. ASSOCIATES through
Shri. Kalpesh R. Velani & other

ARCHITECT:

AR.NITIN R. PATEL
LIC.NO.-CA/2007/39428



PRECISION
ARCHITECTS & PLANNERS

DRG NO :	SCALE	: 1 : 100
INWARD NO.	INWD/ZONE/DD/PRB6/0091/19	DATE 04/06/2023
KEY NO.	-29 010000000000	SHEET NO 4 / 18