


Sanctioned No. B.F./Dudulgaon/53/2023
 Subject to conditions mentioned in the
 Office Order No.
 a/c dated 14/09/2023
 Pimpri
 Date: 14/09/2023




O. C. Signed by
 City Engineer

For City Engineer
 Building Permission Dept.
 PCMC, Pimpri, Pune-18.

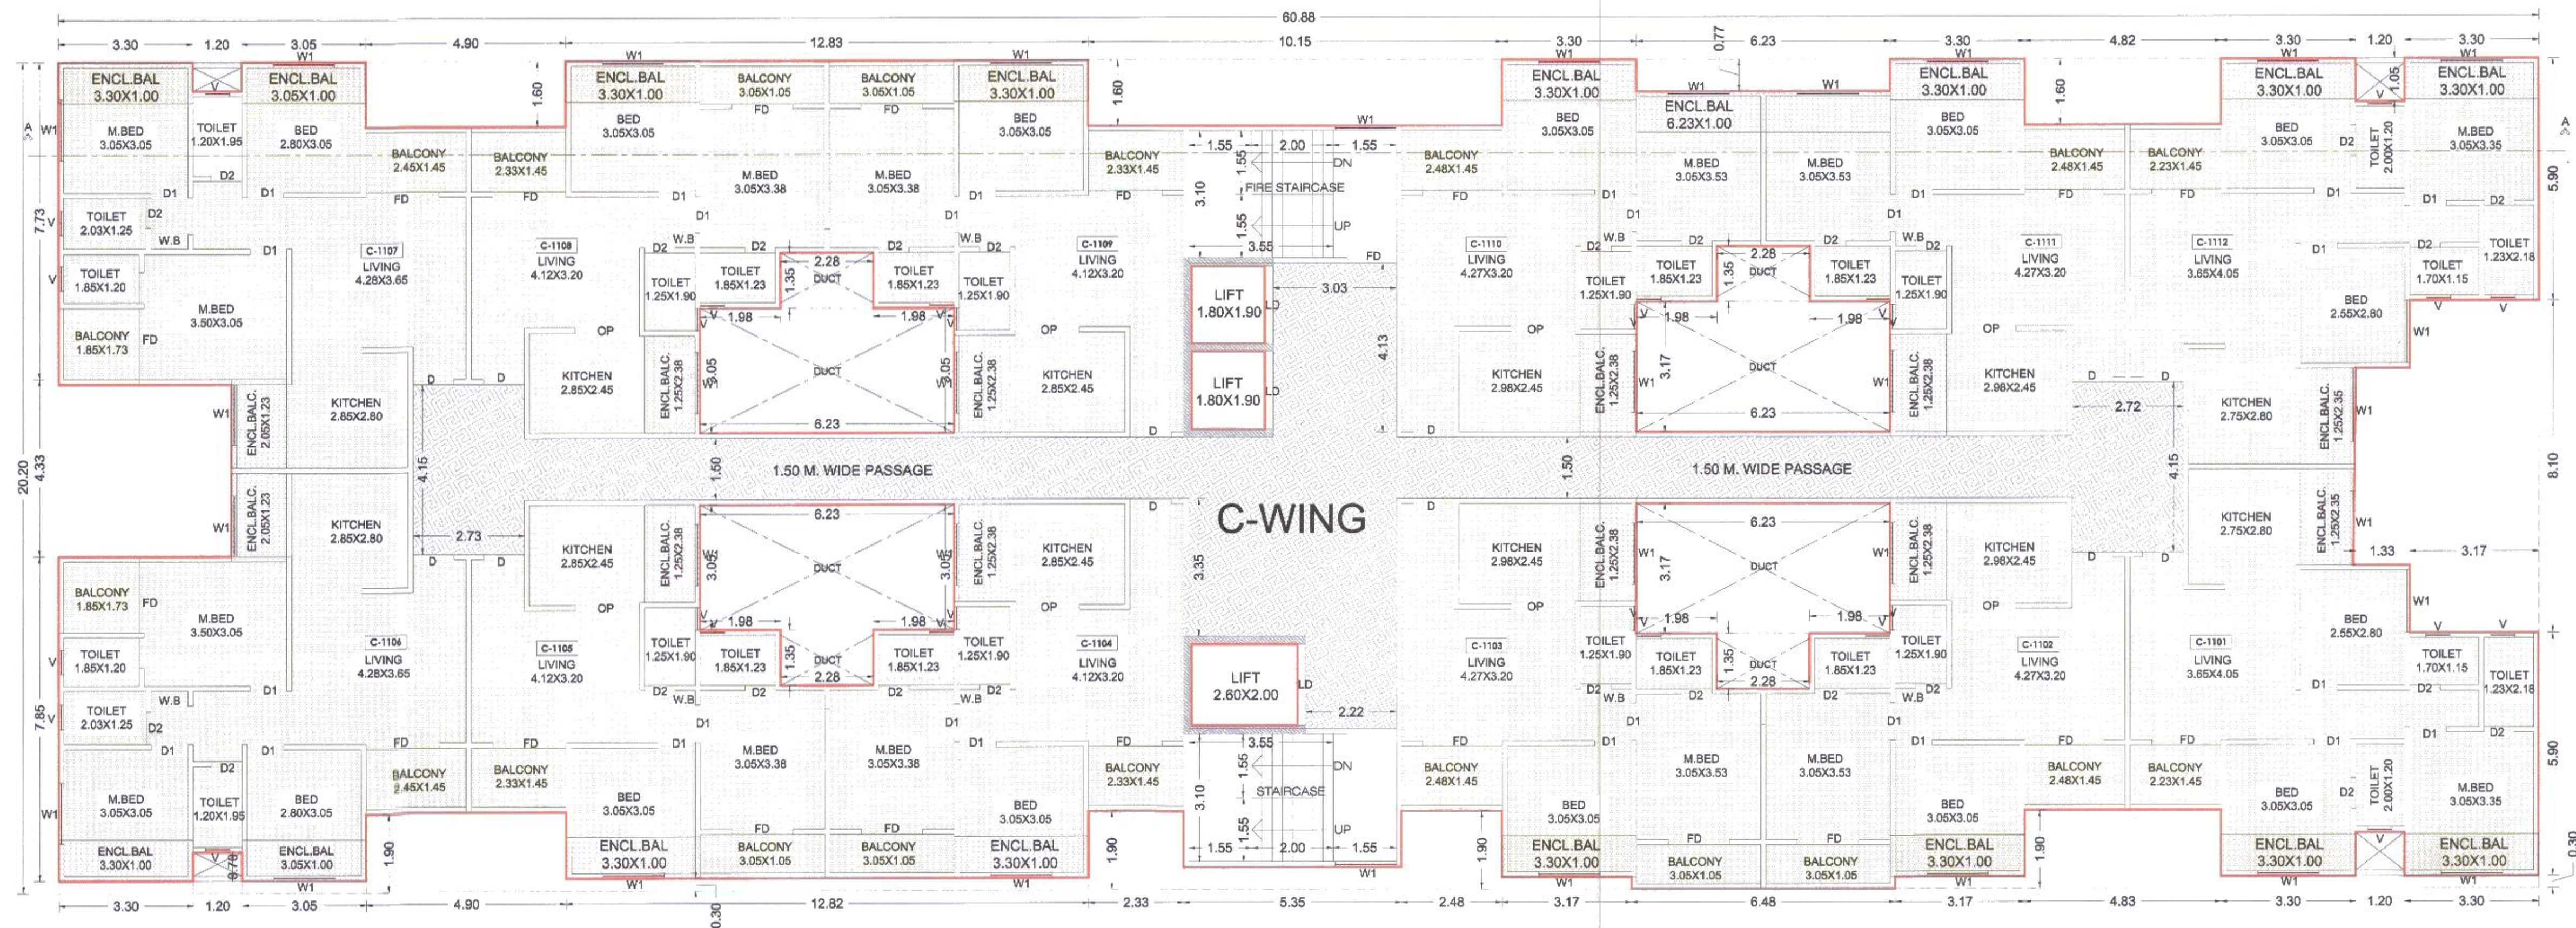

11TH FLOOR PLAN

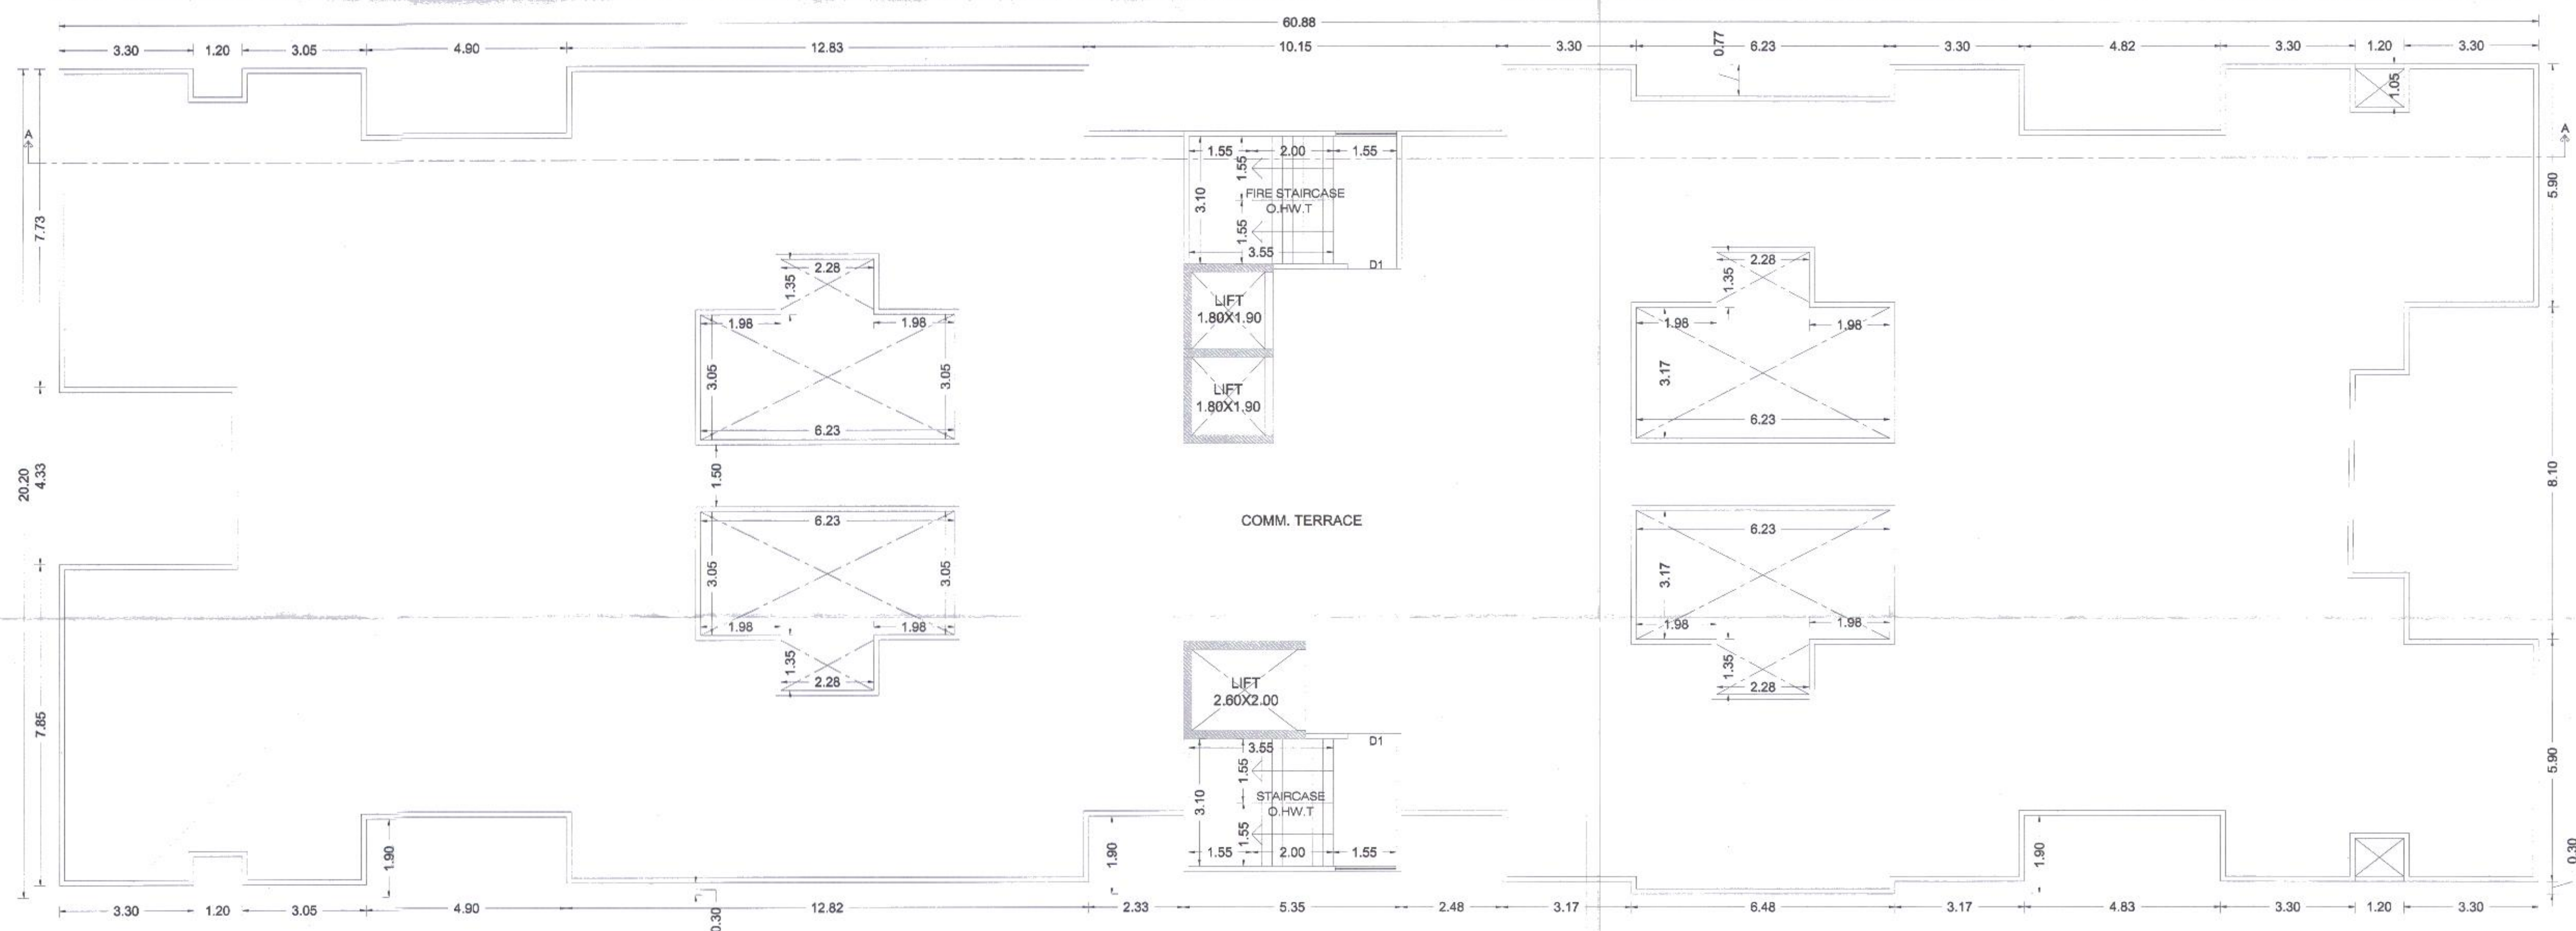

TERRACE FLOOR PLAN

PROJECT :

PROPOSED RESIDENTIAL BUILDING ON GAT NO.- 219
 & 221 (p) AT-DUDULGAON, HAVELI, PUNE

OWNER / P.A.H. NAME :

M/S. D.M.L. ASSOCIATES through
 Shri. Kalpesh R. Velani & other

ARCHITECT:

AR.NITIN R. PATEL
 LIC.NO.-CA/2007/39428

PRECISION
 ARCHITECTS & PLANNER

OFFICE NO. 122&123, G WING, FIRST FLOOR, JAY GANESH
 SAMARAJYA, SPINE ROAD, BHOSARI, PUNE -411039.
 E-mail : precisionap_pune@rediffmail.com

DRG NO. : SCALE : 1 : 100

INWARD NO. : INWD/ZONE/DD/PRB/0091/19 DATE : 04/06/2023
 KEY NO. : 7/18

