



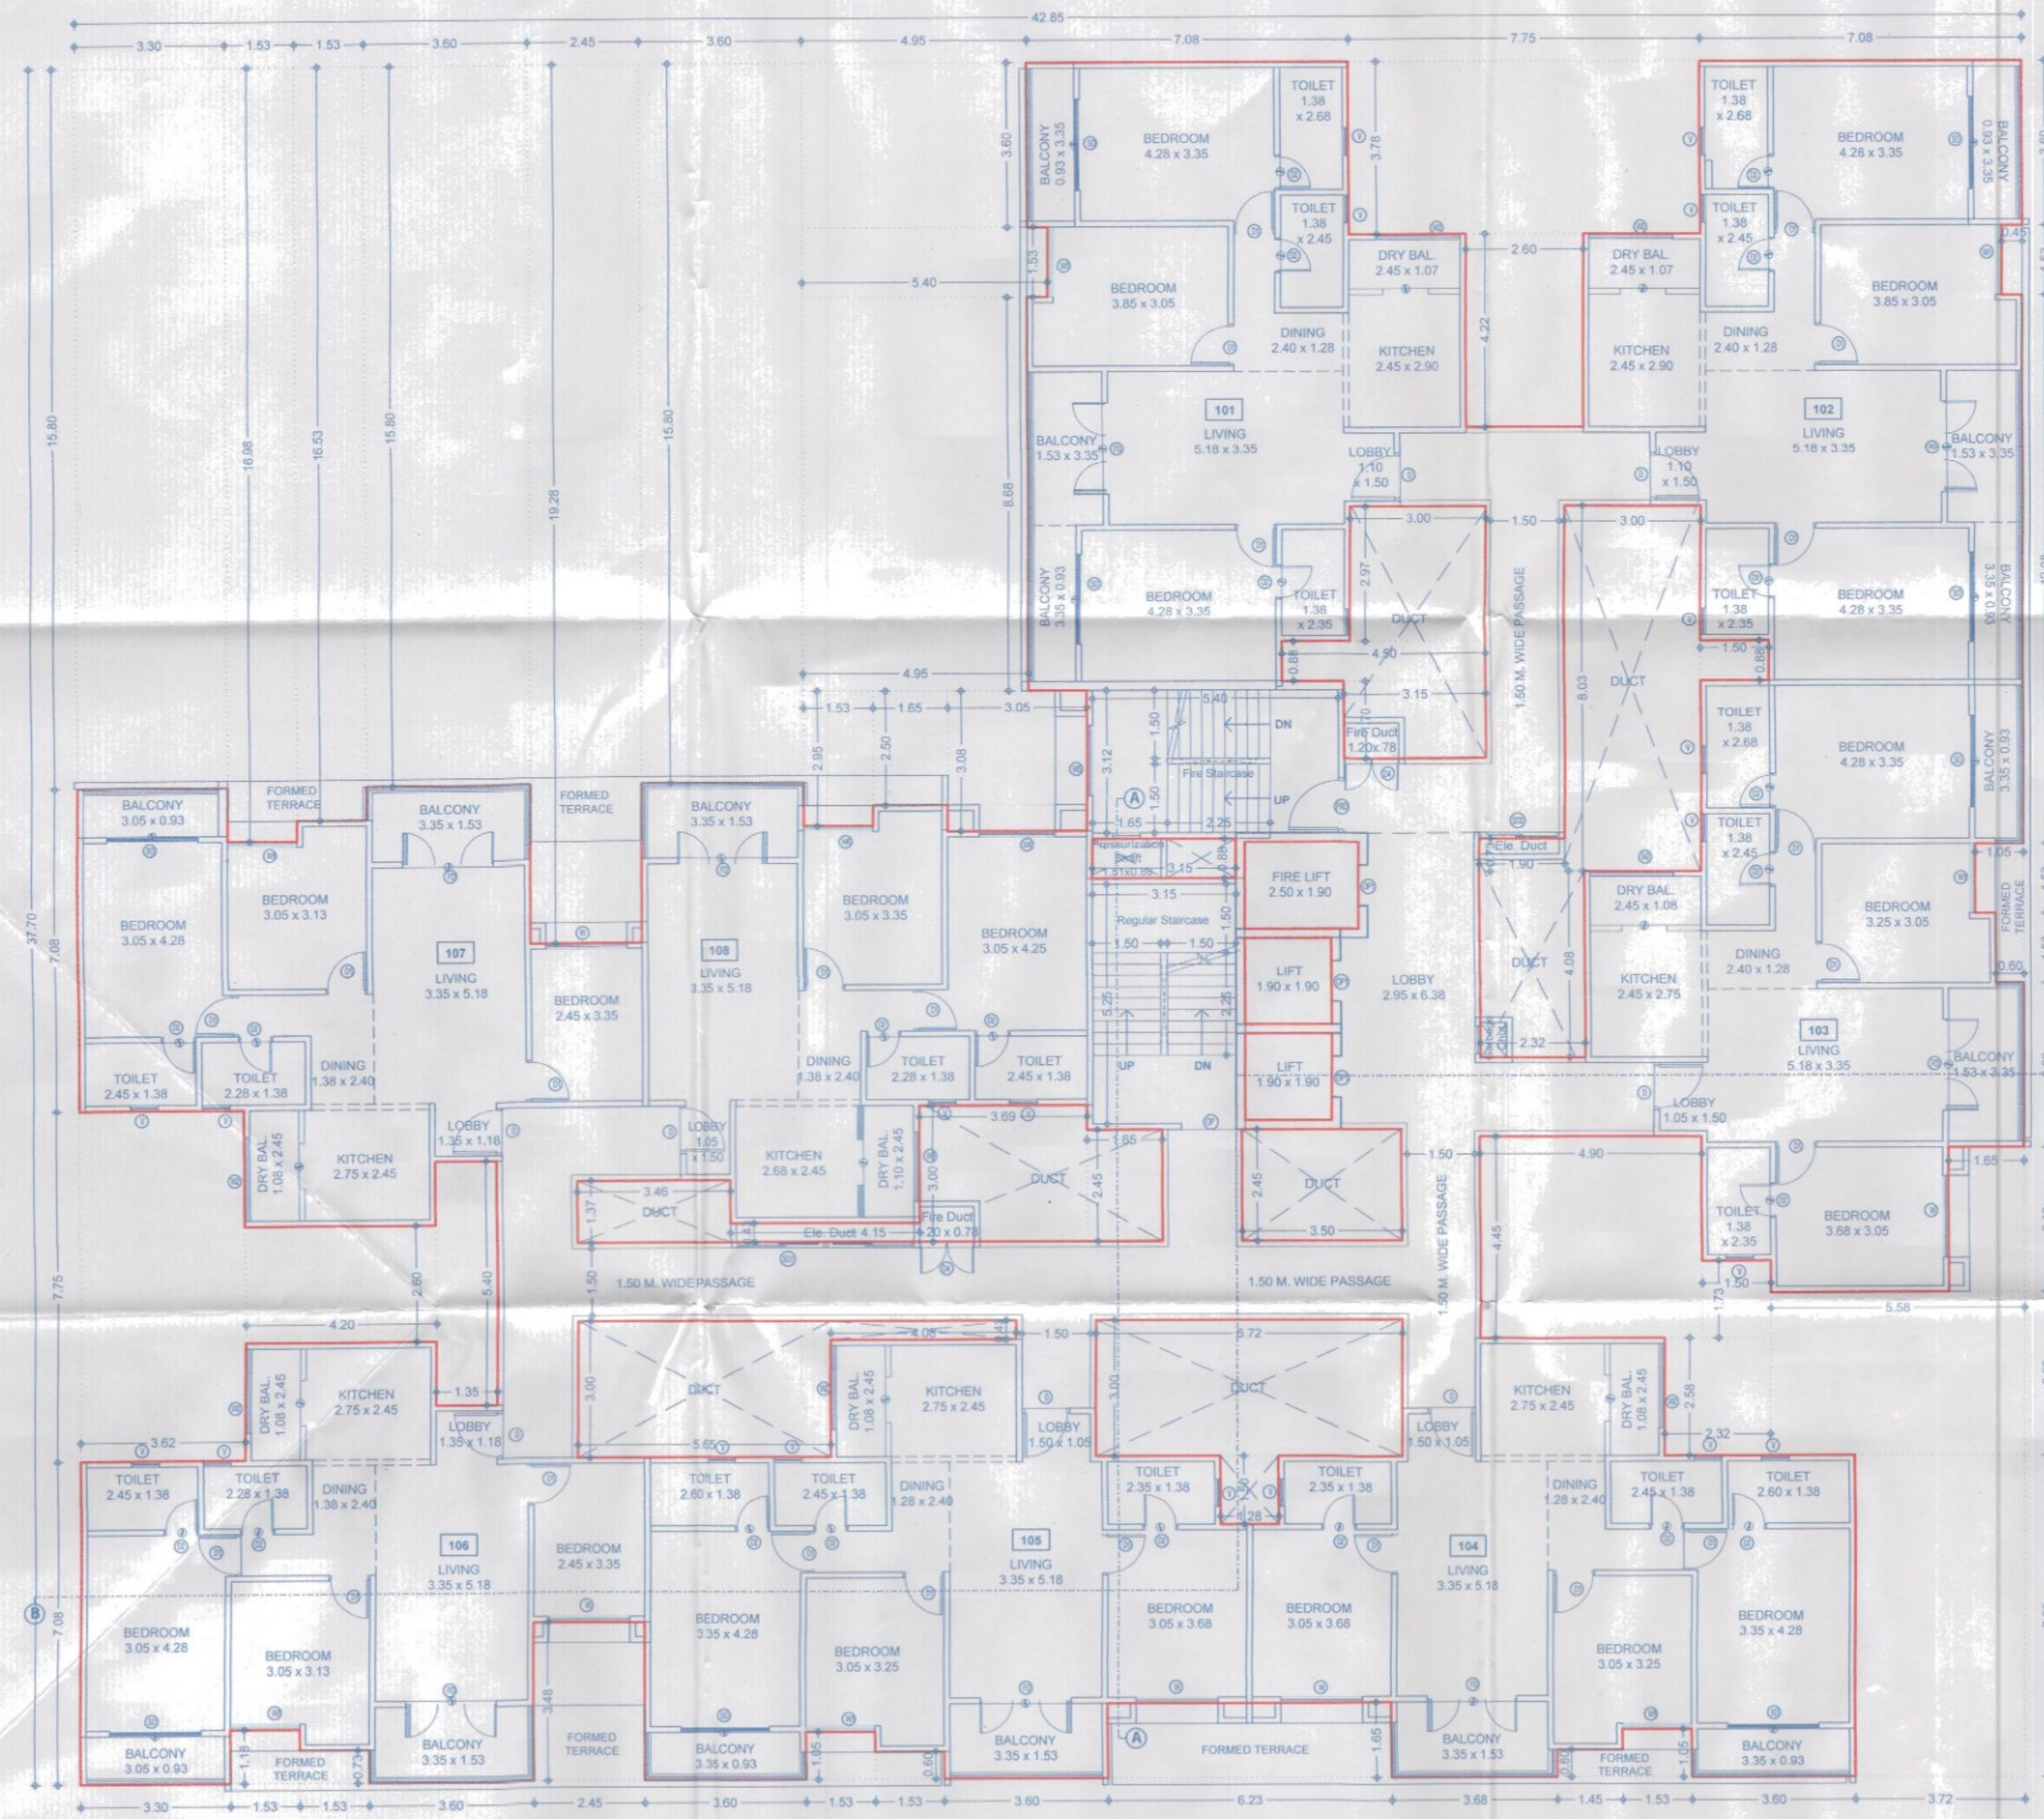

FIRST FLOOR PLAN

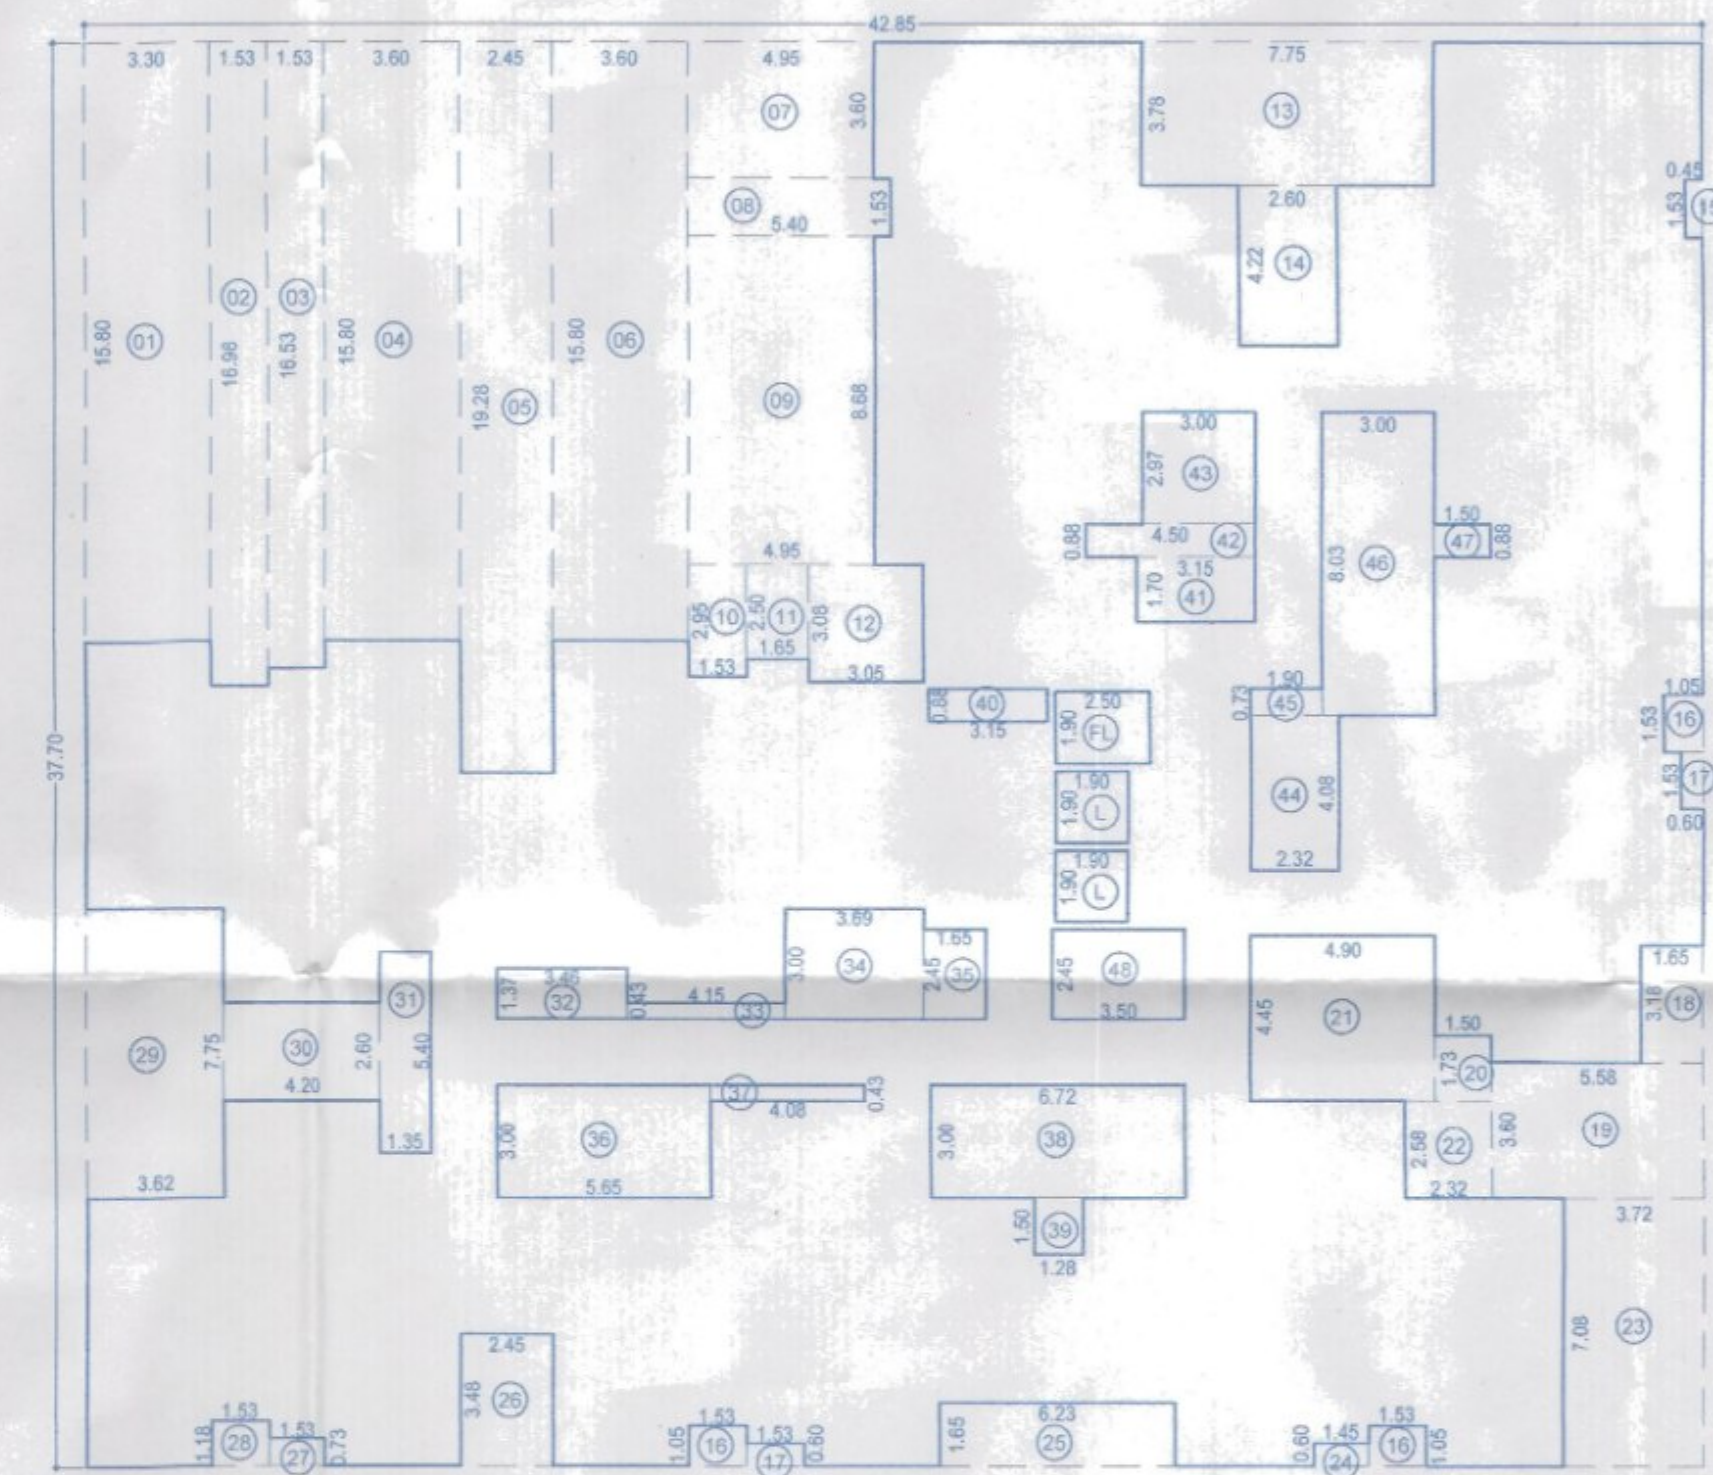

AREA KEY PLAN FOR TYPICAL - 1ST TO 15TH FL.
SCALE - 1:200

B/U/P AREA CAL. FOR - 1ST TO 15TH FL.									
A	1	X	1	X	42.85	X	37.70	=	1615.45
DEDUCTIONS									
1	1	X	1	X	3.30	X	15.80	=	52.14
2	1	X	1	X	1.53	X	16.98	=	25.98
3	1	X	1	X	1.53	X	16.53	=	25.29
4	1	X	1	X	3.60	X	15.80	=	56.88
5	1	X	1	X	2.45	X	19.28	=	47.24
6	1	X	1	X	3.60	X	15.80	=	56.88
7	1	X	1	X	4.95	X	3.60	=	17.82
8	1	X	1	X	5.40	X	1.53	=	8.26
9	1	X	1	X	4.95	X	8.68	=	42.97
10	1	X	1	X	1.53	X	2.95	=	4.61
11	1	X	1	X	1.65	X	2.50	=	4.13
12	1	X	1	X	3.06	X	3.08	=	9.39
13	1	X	1	X	7.75	X	3.78	=	29.30
14	1	X	1	X	2.60	X	4.22	=	10.97
15	1	X	1	X	0.45	X	1.53	=	0.69
16	3	X	1	X	1.05	X	1.53	=	4.82
17	2	X	1	X	0.80	X	1.53	=	1.84
18	1	X	1	X	1.65	X	3.18	=	5.25
19	1	X	1	X	5.58	X	3.60	=	20.09
20	1	X	1	X	1.50	X	1.73	=	2.60
21	1	X	1	X	4.90	X	4.45	=	21.81
22	1	X	1	X	2.32	X	2.58	=	5.99
23	1	X	1	X	3.72	X	7.08	=	26.34
24	1	X	1	X	1.45	X	0.80	=	0.87
25	1	X	1	X	6.23	X	1.55	=	10.28
26	1	X	1	X	2.45	X	3.48	=	8.53
27	1	X	1	X	1.53	X	0.73	=	1.12
LIFT DEDUCTIONS									
FL	1	X	1	X	2.50	X	1.90	=	4.75
L	2	X	1	X	1.90	X	1.90	=	7.22
TOTAL									
									11.97
TOTAL DEDUCTION									690.25
NET BUP AREA									SQ.M.
1615.45									690.25
									925.20

F JOB TITLE / SITE ADDRESS

PROPOSED GROUP HOUSING SCHEME ON S. NO. 5/18 & 5/19

VILLAGE - DHANORI, TAL. - HAVELI, DISTRICT - PUNE.

G OWNER NAME AND SIGNATURE

Mr. Rahul Shivajirao Kadam

Through POA Holder M/S Rising Associates

Through Mr. Vineet K. Goyal

H ARCHITECT

Architect Name

Vishwas Kulkarni

CA/1984/8485

Hishikesh Kulkarni

CA/2002/29235

Architect Sign

Scale

1:100

at

A1-Paper Size

Drawn By

Prashant H.

Checked By

Anurag M.

Date

01/02/2024

Sheet

2052

Drawing No.

241

Remarks

FOR P.M.C. SUBMISSION

VK:a

architecture

5th Floor, Nextgen Avenue, Sr. No. 1030(p),

C.T.S. No. 2850, S.B. Road Near ICC Trade

Tower, Bahurwad, Pune-411016.

P. +91 20 6626 8888

E. mail@vkarch.com

W. www.vkarch.com