


मुकुं निवर्ती दि. 15/12/24
APPROVED SUBJECT CONDITION
APPROVED UNDER COMMENCEMENT
CERTIFICATE NO. CC/3247/23

Building Inspector Deputy Engineer P.M.C.
(B.P.D.P. Zone No.-1) P.M.C.

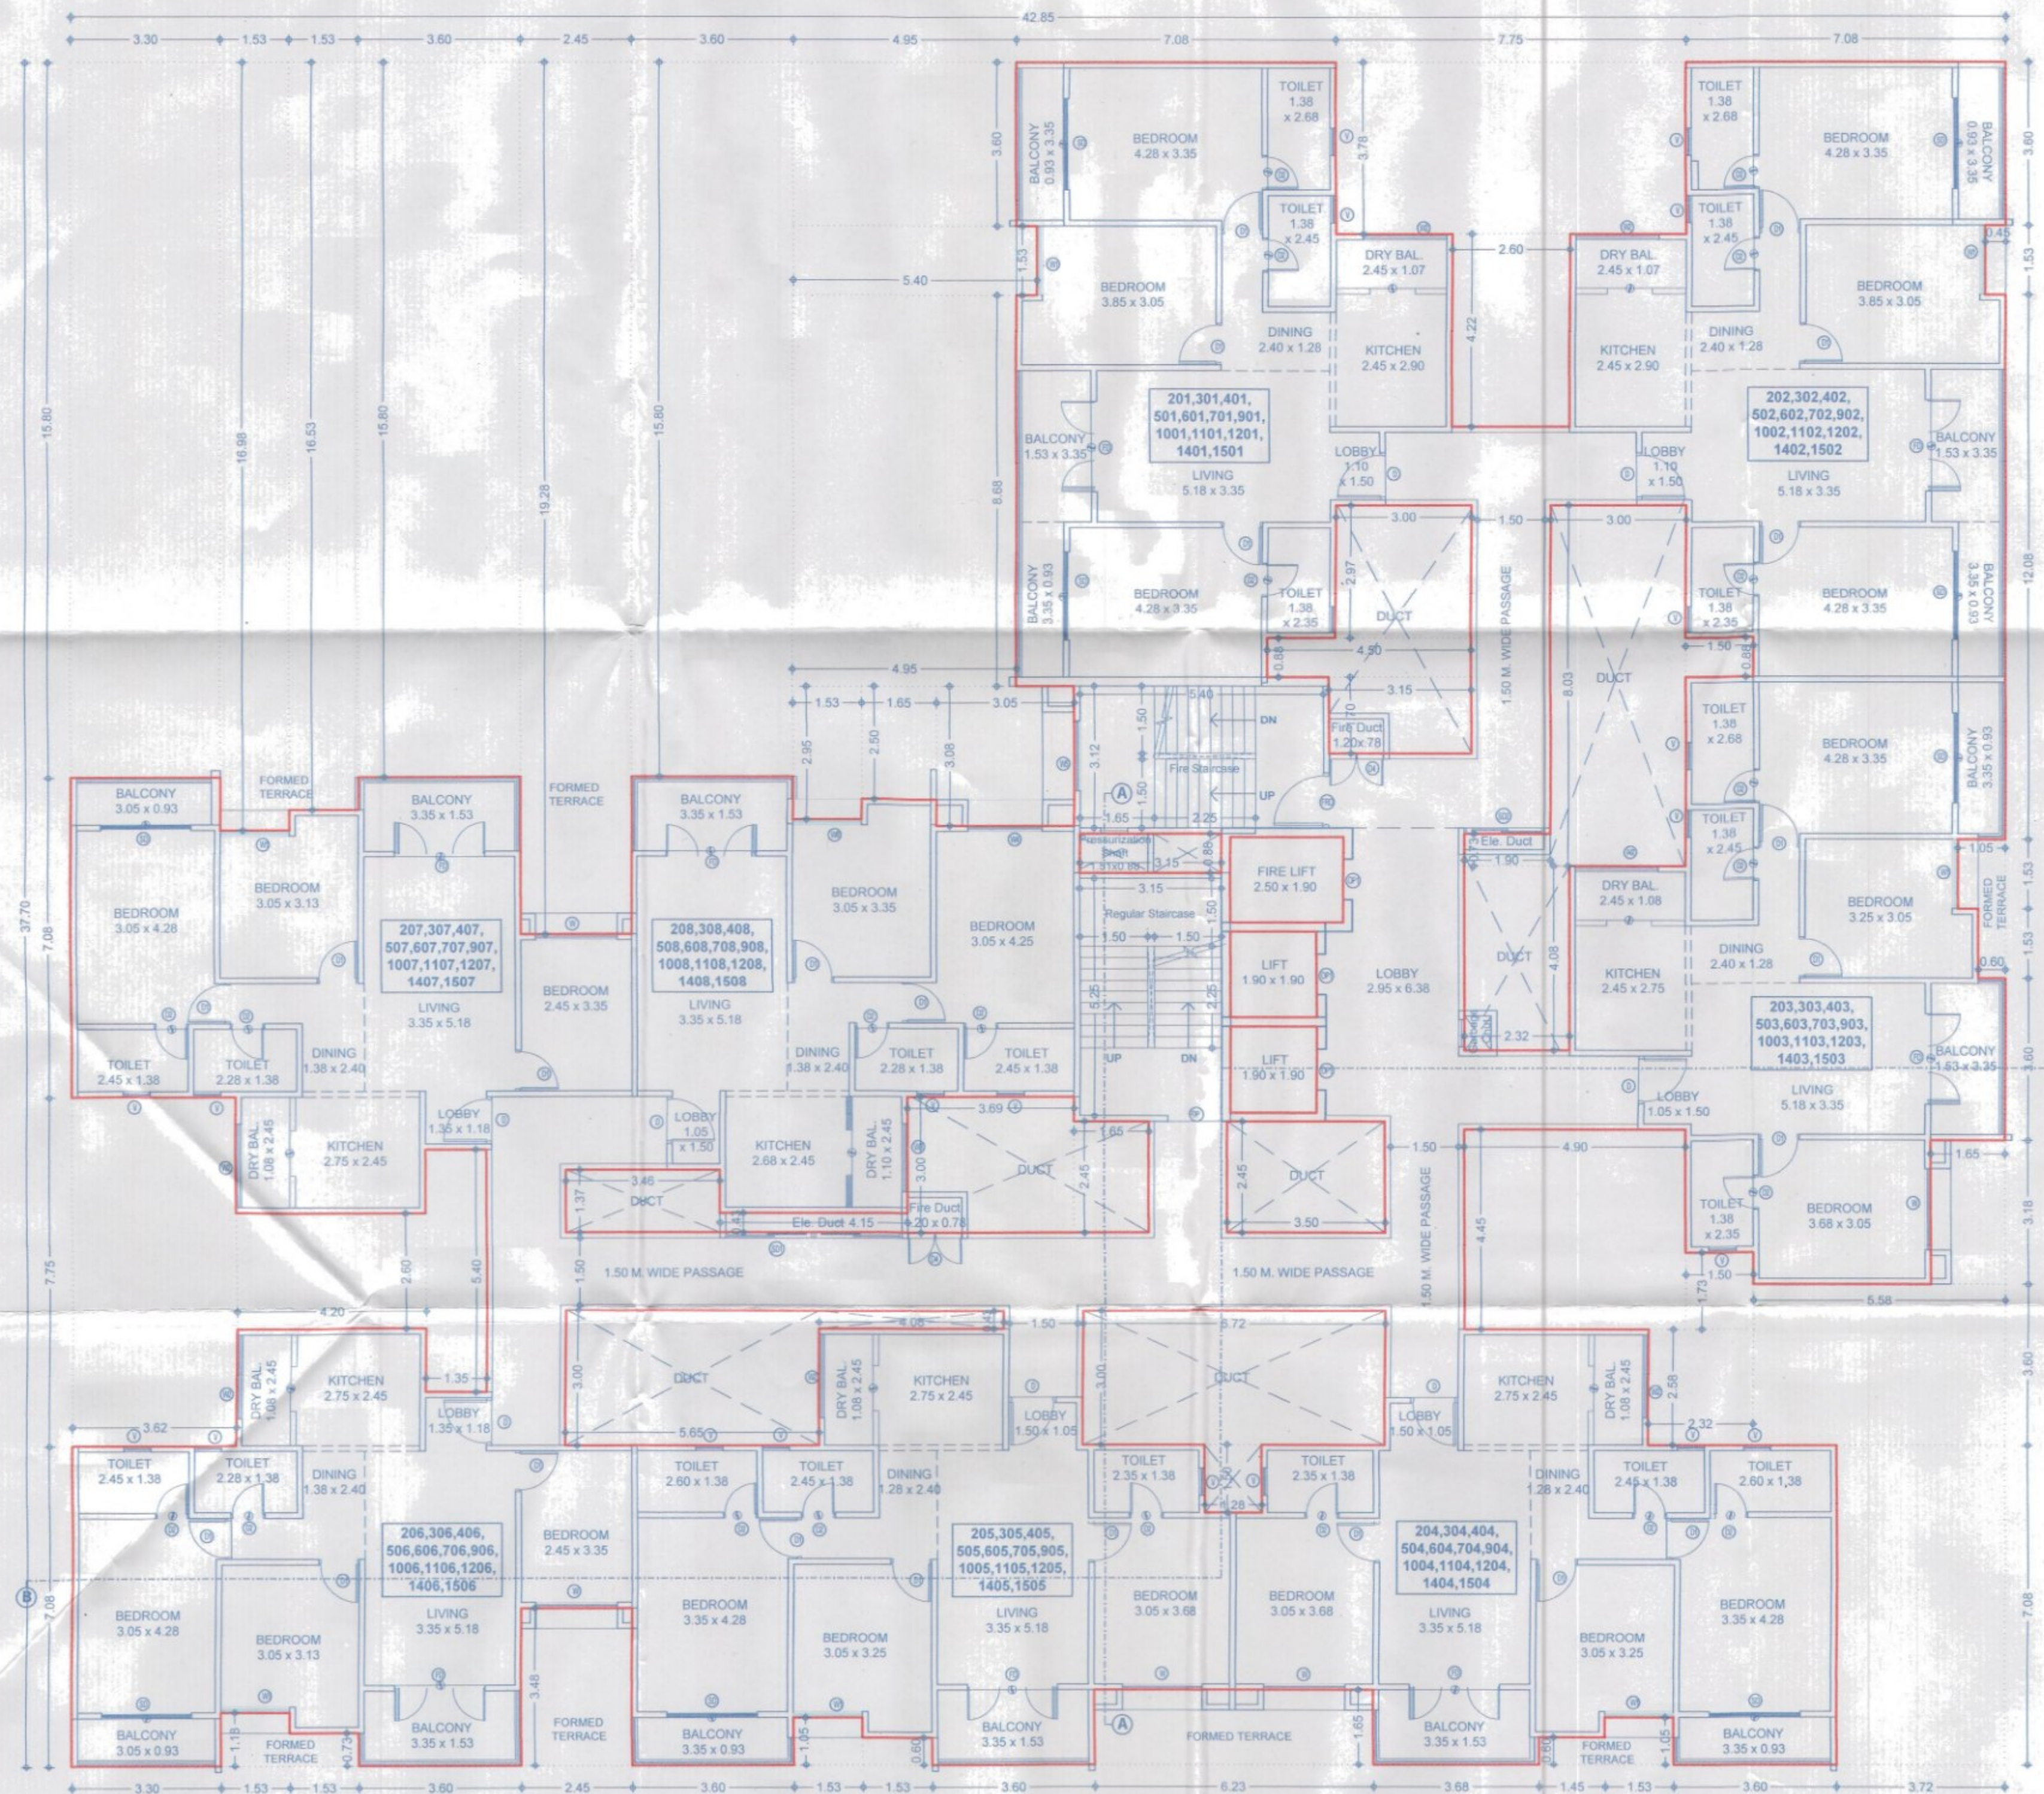

TYPICAL 2ND, 3RD, 4TH, 5TH, 6TH, 7TH, 9TH, 10TH, 11TH, 12TH, 14TH & 15TH FLOOR PLAN

F JOB TITLE / SITE ADDRESS

PROPOSED GROUP HOUSING SCHEME ON S. NO. 5/18 & 5/19
VILLAGE - DHANORI, TAL. - HAVELI, DISTRICT - PUNE.

G OWNER NAME AND SIGNATURE

Owner's Name: Mr. Rahul Shivajirao Kadam
Through POA Holder M/S Rising Associates
Through Mr. Vineet K. Goyal

Signature:

H ARCHITECT

Architect's Name: Vishwas Kulkarni : CA/1984/8465
Hrishikesh Kulkarni : CA/2002/29235

Architect's Sign:



Drawing Title: Floor Plan & Area calculations

Scale: 1:100
at 600x700
A1-Paper Size

5th Floor, Nandgaon Avenue, Sr. No. 103(p),
C.T.S. No. 2850, S.B. Road, Near ICG Trade
Tower, Bahadurwadi, Pune-411016

P: +91 20 6626 8888
E: mail@vkarch.com
W: www.vkarch.com

Drawn by: Prashant H. Checked by: Anurag M. Date: 01/02/2024

Job No: 2052 Drawing No: 217 Revision: FOR P.M.C. SUBMISSION