

DATE & STAMP OF APPROVAL

TOWER-4

23/33

उत्तरा विकास दि. 15/12/24

APPROVED SUBJECT CONDITION

APPROVED UNDER COMMENCEMENT

CERTIFICATE NO. CC/3247/23



Building Inspector Deputy Engineer P.M.C.

(B.P.D.P. Zone No.-1) P.M.C.

POONA MUNICIPAL CORPORATION

APPROVED

POONA

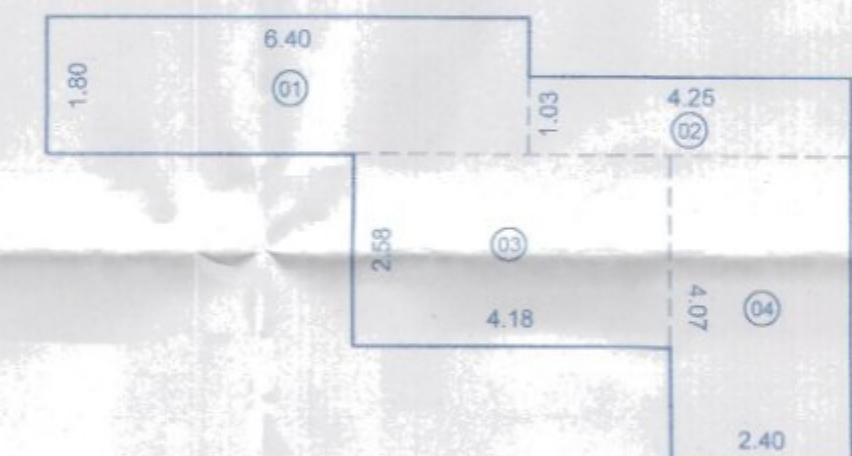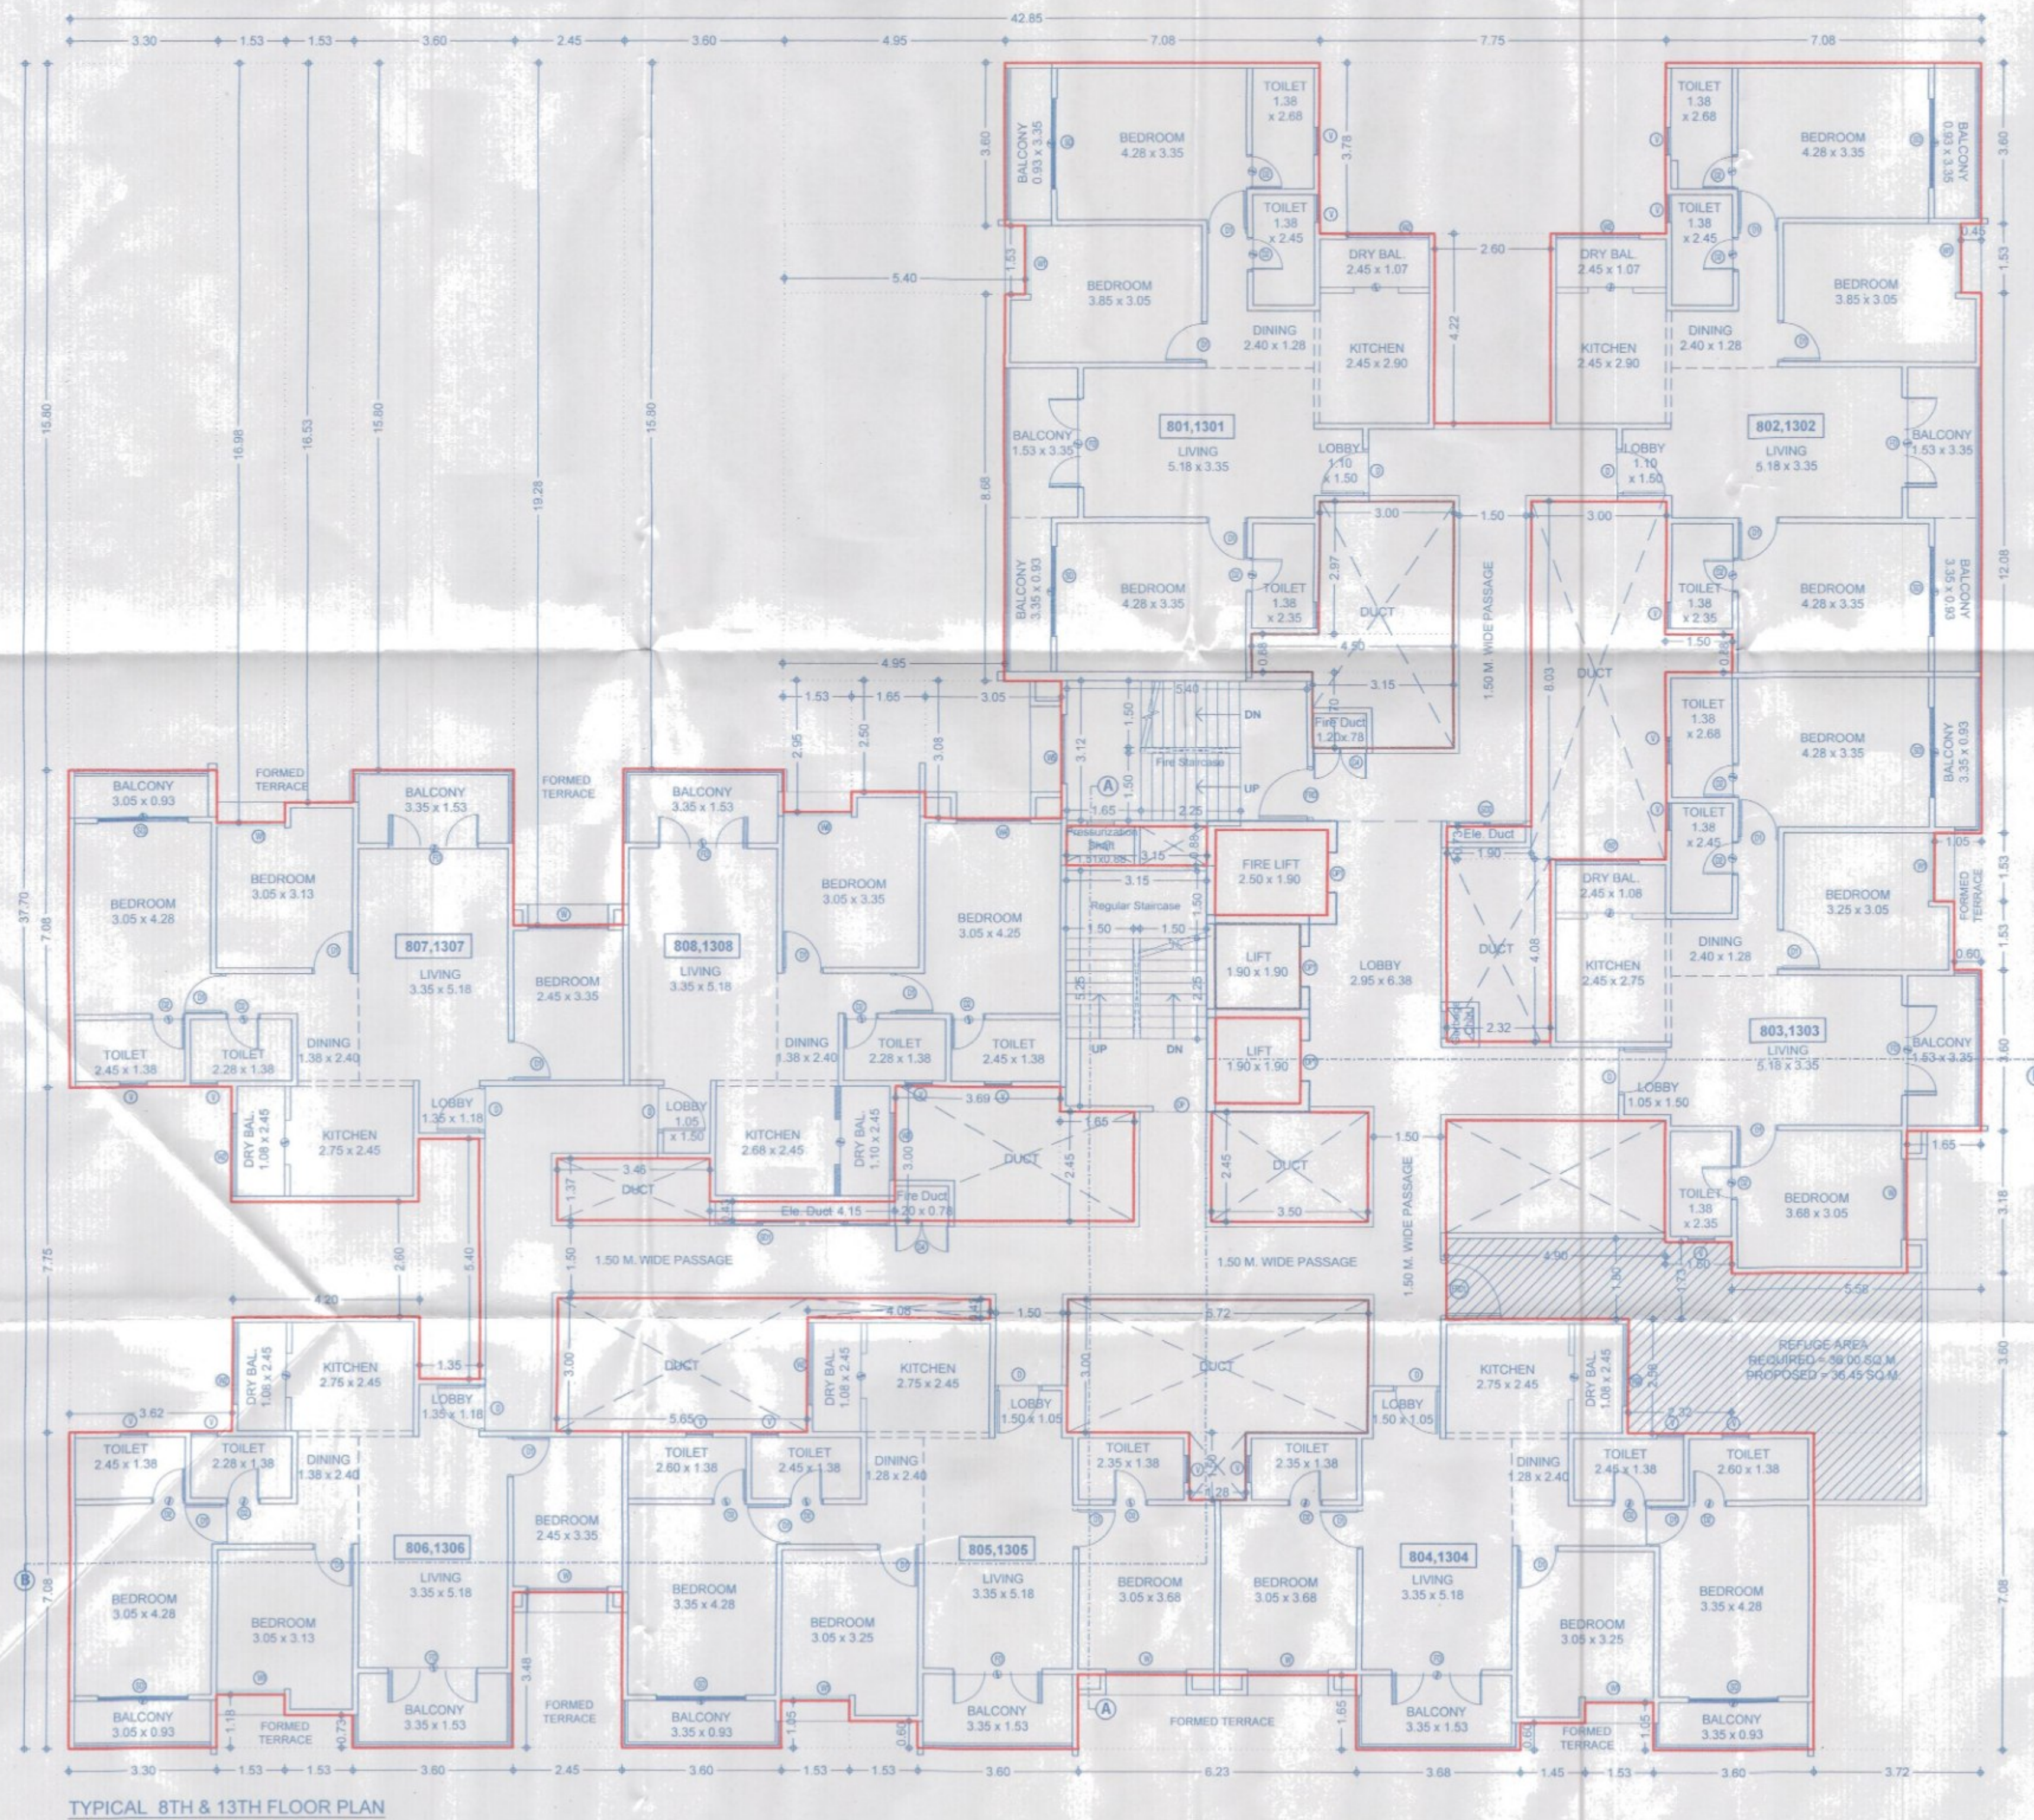

REFUGE AREA KEY PLAN	
SCALE-1:200	
PERMISSIBLE REFUGE AREA	
No. of Flat X No. Person x 0.30	
= 24 x 5 = 120 x 0.30 = 36.00 sq.m.	
Proposed Refuge Area = 36.45 Sq.m.	
REFUGE AREA CALCULATION	
1	6.40 X 1.80 X 1 = 11.52
2	4.25 X 1.03 X 1 = 4.38
3	4.18 X 2.58 X 1 = 10.78
4	2.40 X 4.07 X 1 = 9.77
TOTAL	
36.45	

F JOB TITLE / SITE ADDRESS

PROPOSED GROUP HOUSING SCHEME ON S. NO. 5/18 & 5/19

VILLAGE - DHANORI, TAL. - HAVELI, DISTRICT - PUNE.

G OWNER NAME AND SIGNATURE

Owner's Name: Mr. Rahul Shivajirao Kadam

Through POA Holder M/S Rising Associates

Through Mr. Vineet K. Goyal

H ARCHITECT

Architect's Name: Vishwas Kulkarni

CA/1984/8465

Hrishikesh Kulkarni

CA/2002/29235

VK:a

architecture

5th Floor, Neelganga Avenue, Sr. No. 103/104,

C.T. S. No. 2850, S.B. Road, Near ICC Trade

Tower, Bahadurpada, Pune-411016.

P: +91 20 6626 8888

E: mail@vkarch.com

W: www.vkarch.com

Drawing Title: Floor Plan & Area calculations

Scale: 1:100

at 600x700

A1-Paper Size

Drawn by: Prashant H.

Checked by: Anurag M.

Date: 01/02/2024

Job No: 2052

Drawing No: 218

FOR P.M.C. SUBMISSION